



FED. ROAD DIST. NO.	STATE	FED-AID PROJ. NO.	FISCAL YEAR	SHEET NO.	TOTAL SHEETS
HAWAII	HAW.	93A-02-79	1979	6	16

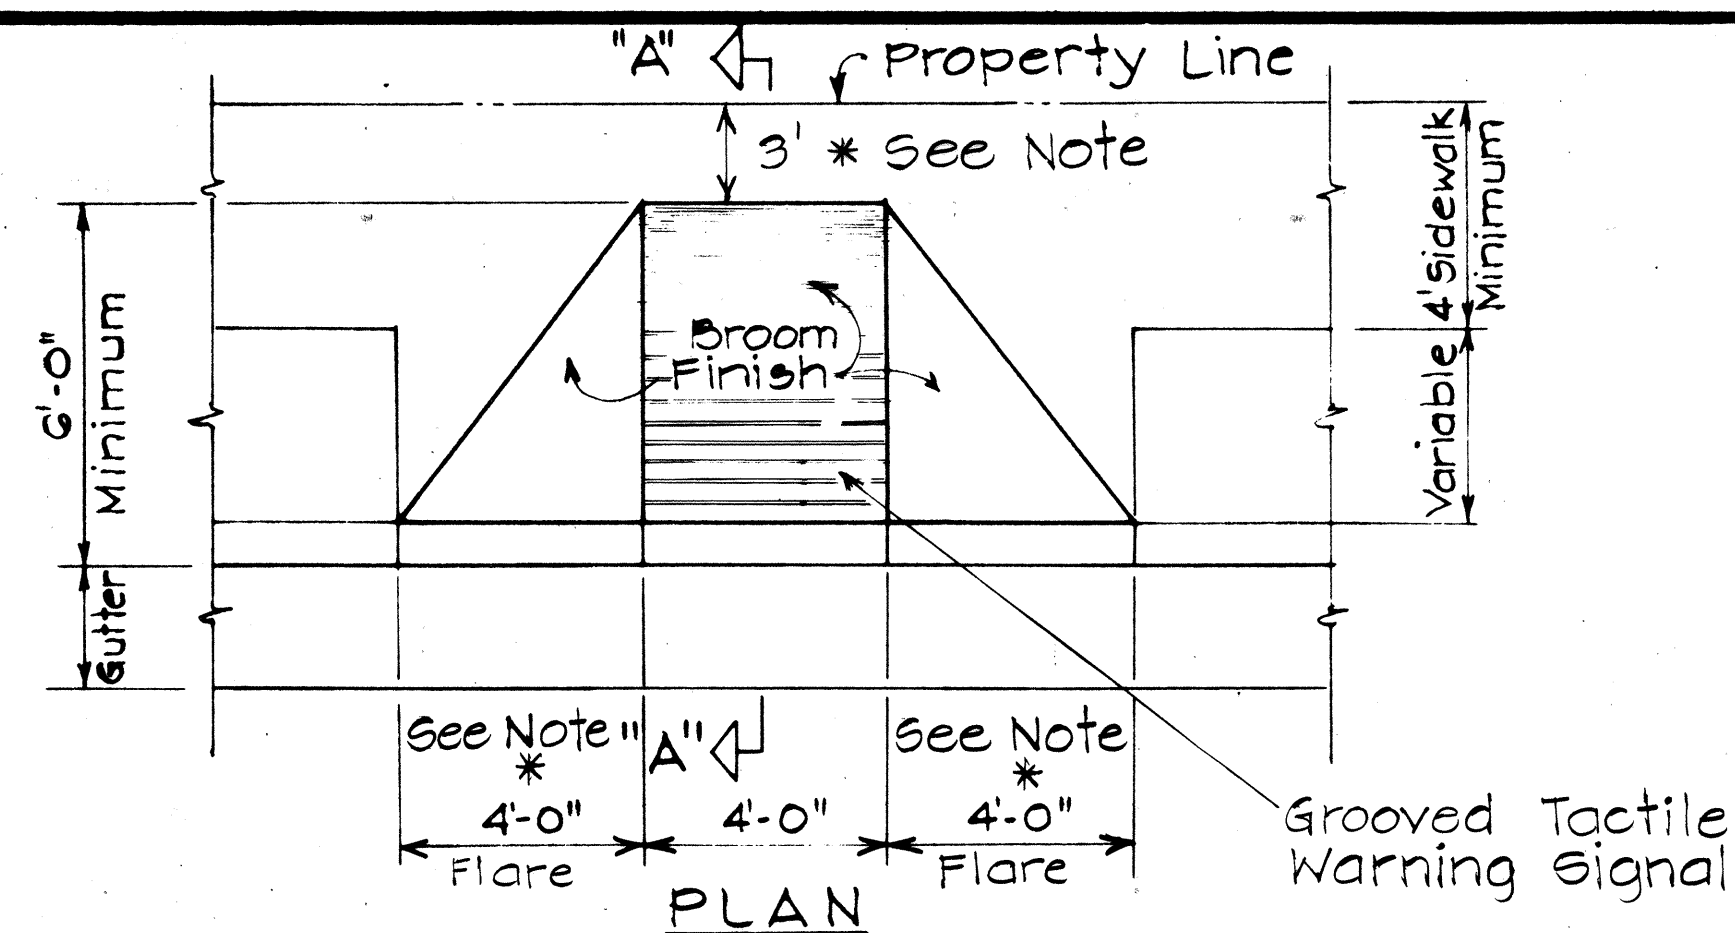

ELEVATION


* Where dimension is less than 3', Flare width shall be 5'

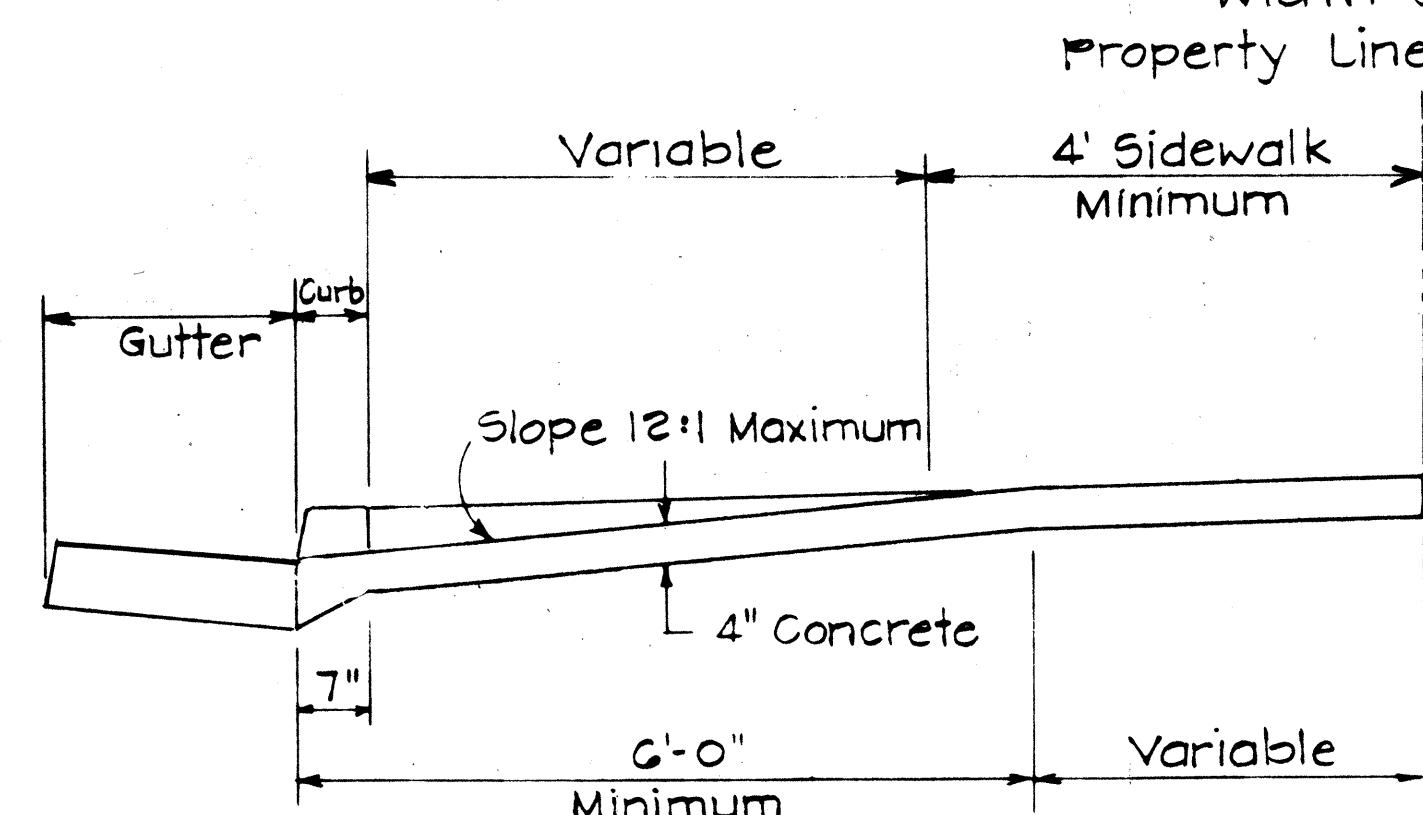

SECTION "A-A"

WHEELCHAIR RAMP - TYPE "A"


USE WHERE OBSTRUCTIONS EXIST

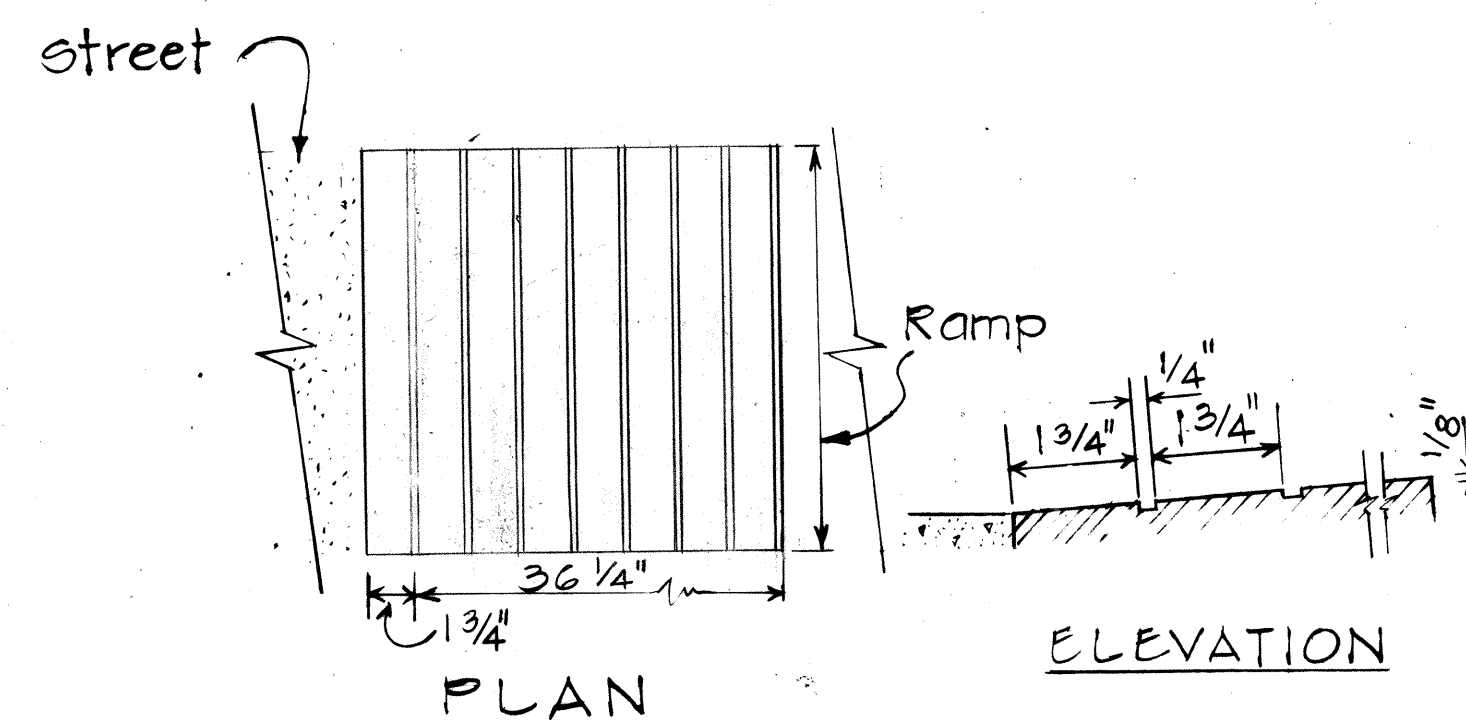


PLAN

ELEVATION

GROOVED TACTILE WARNING SIGNAL

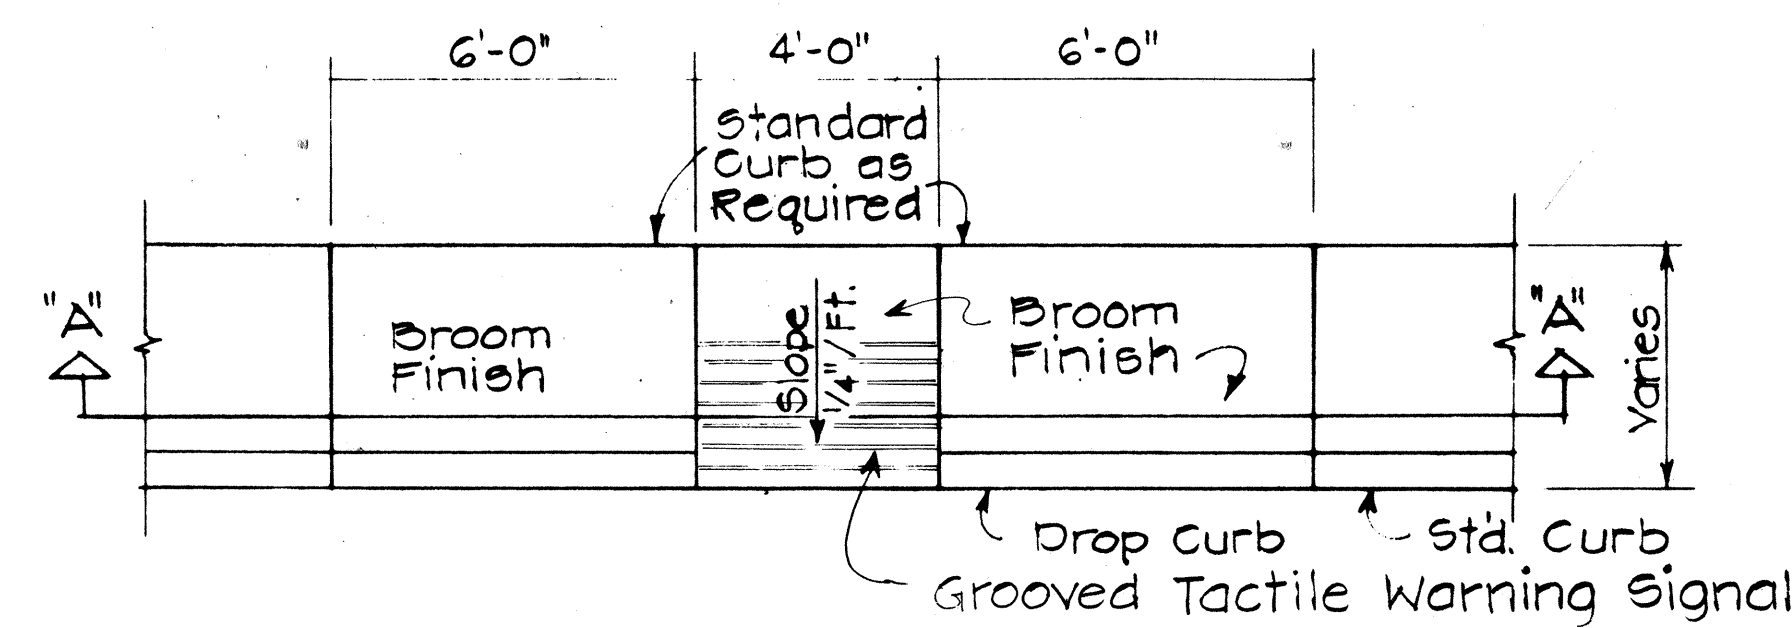


PLAN

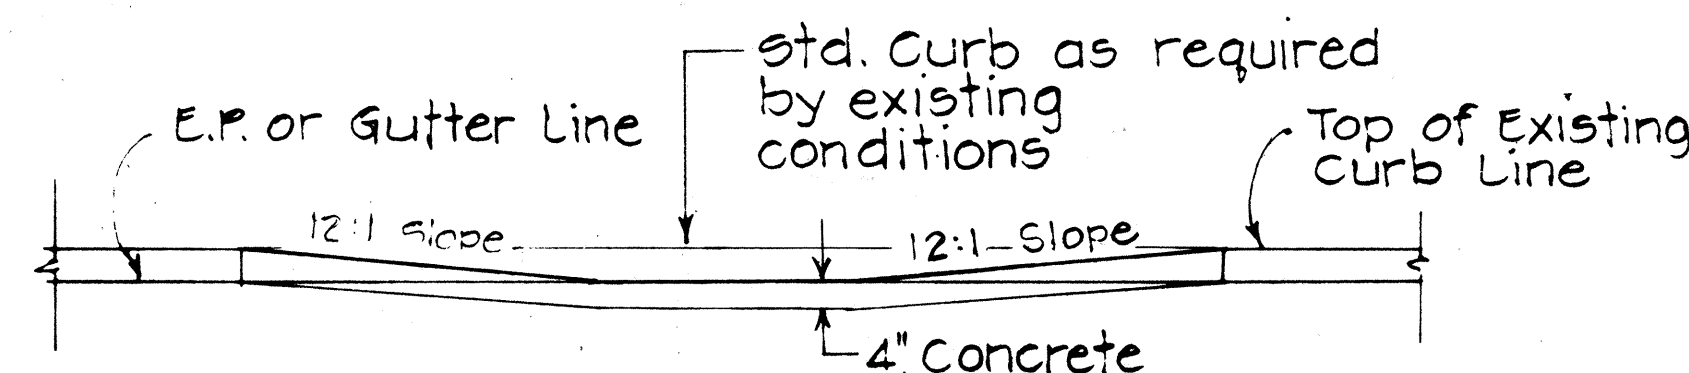


ELEVATION
SECTION "A-A"

WHEELCHAIR RAMP - TYPE "B"


USE AT SIDEWALKS WITH LESS THAN 6'-0" WIDTH

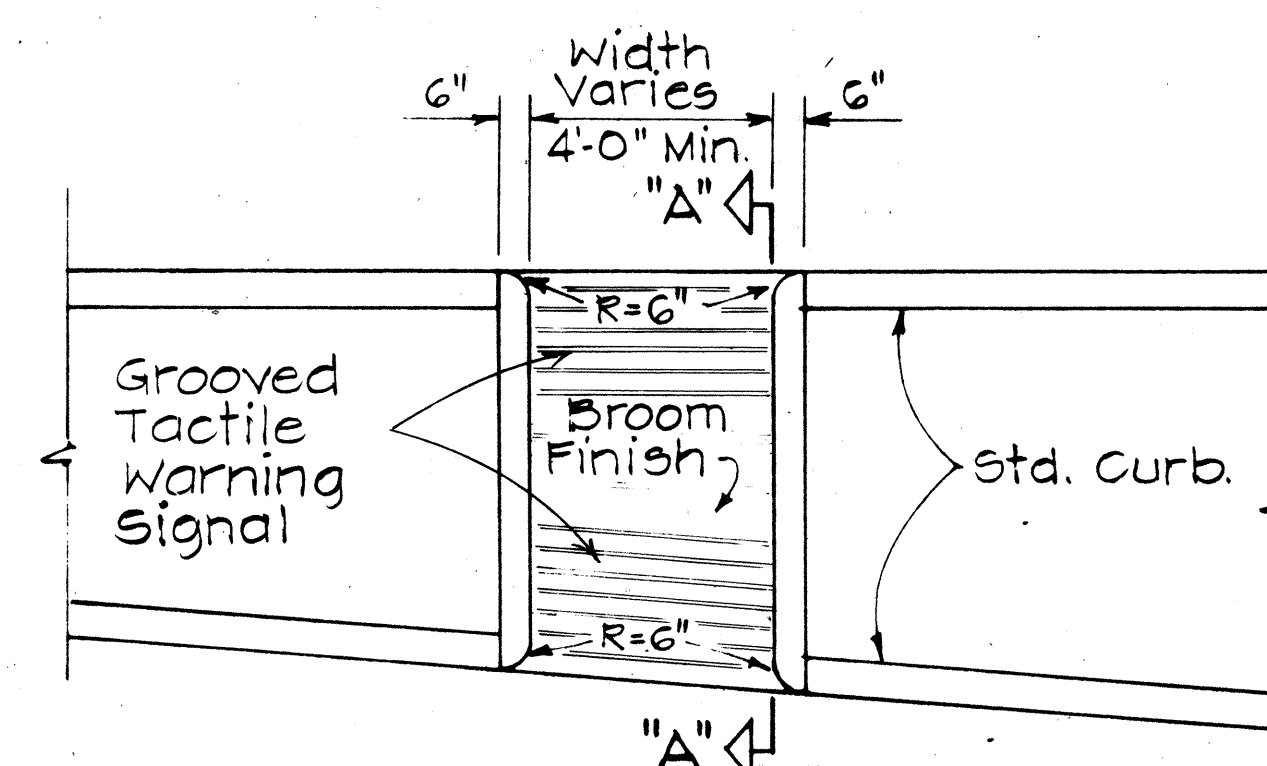

PLAN

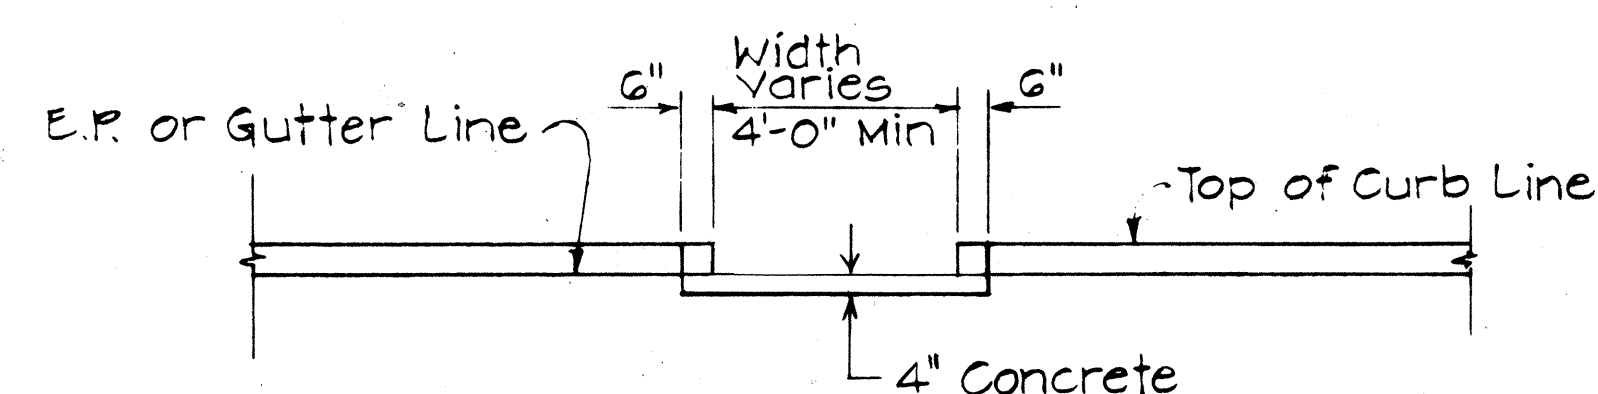


ELEVATION

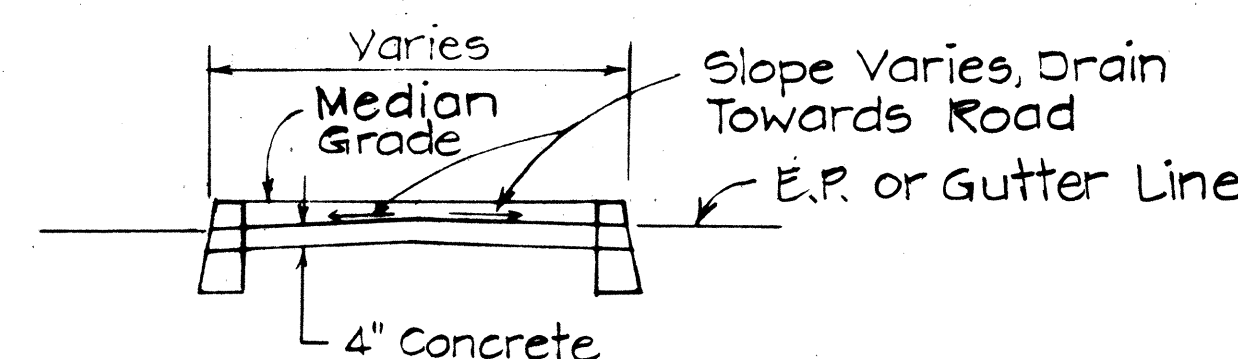


SECTION "A-A"

WHEELCHAIR RAMP - TYPE "C"


USE AT MEDIAN CROSSINGS, ISLANDS

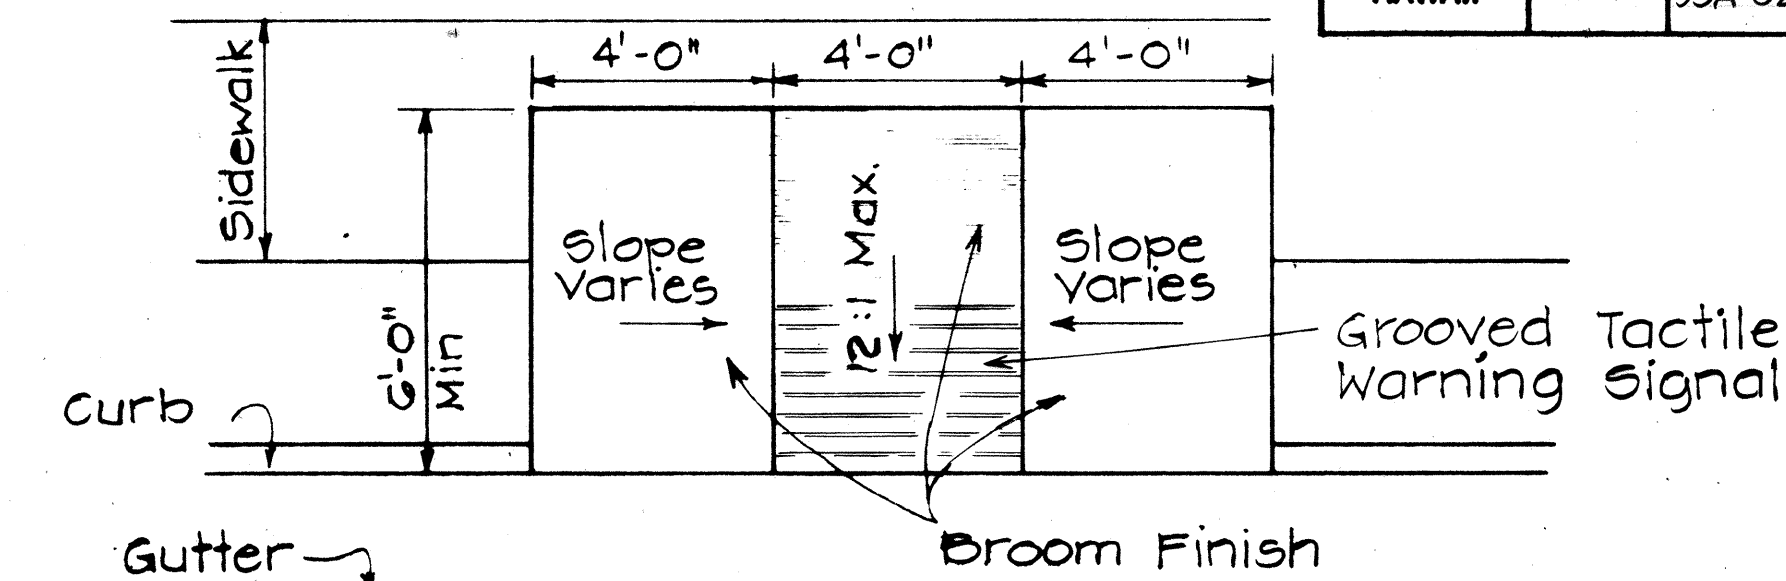

PLAN
Scale: 3/8" = 1'-0"

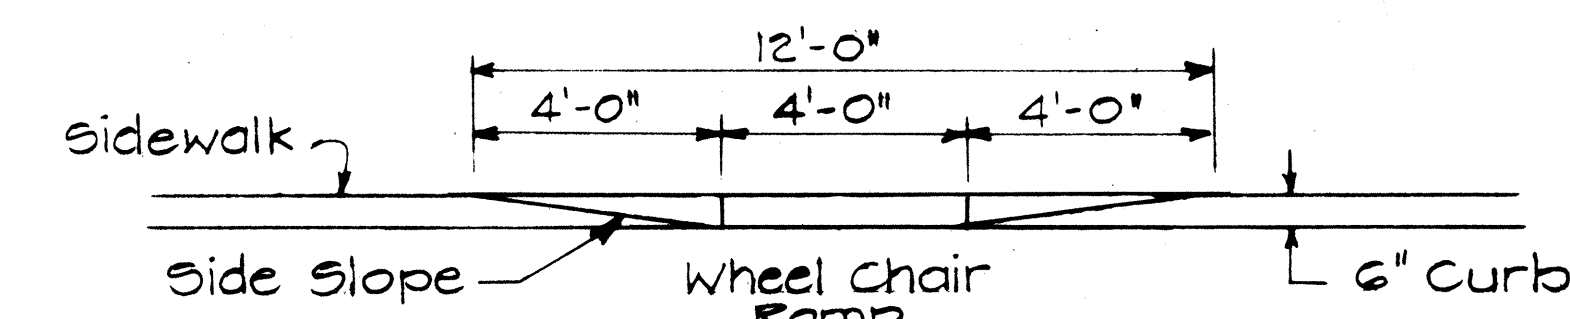


ELEVATION
Scale: 3/8" = 1'-0"

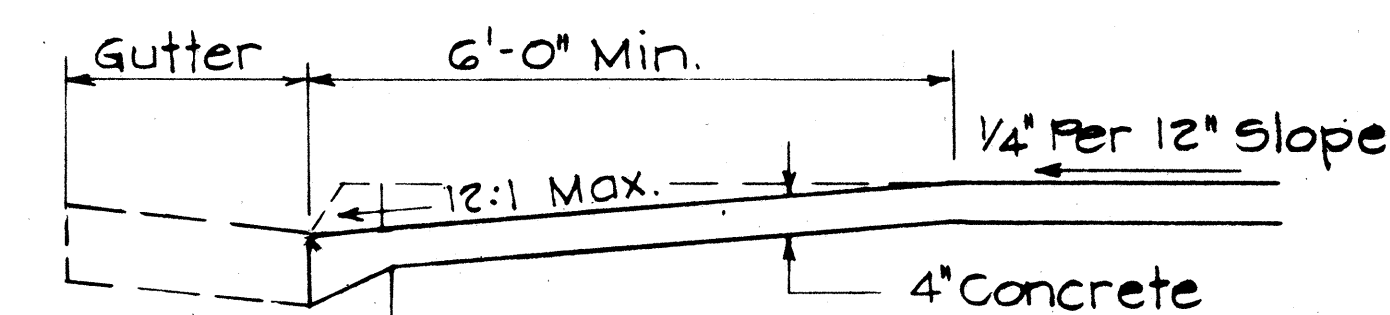

TYPICAL SECTION
Scale: 3/4" = 1'-0"

WHEELCHAIR RAMP - TYPE "D"

USE WHEN IDEAL CONDITIONS EXIST

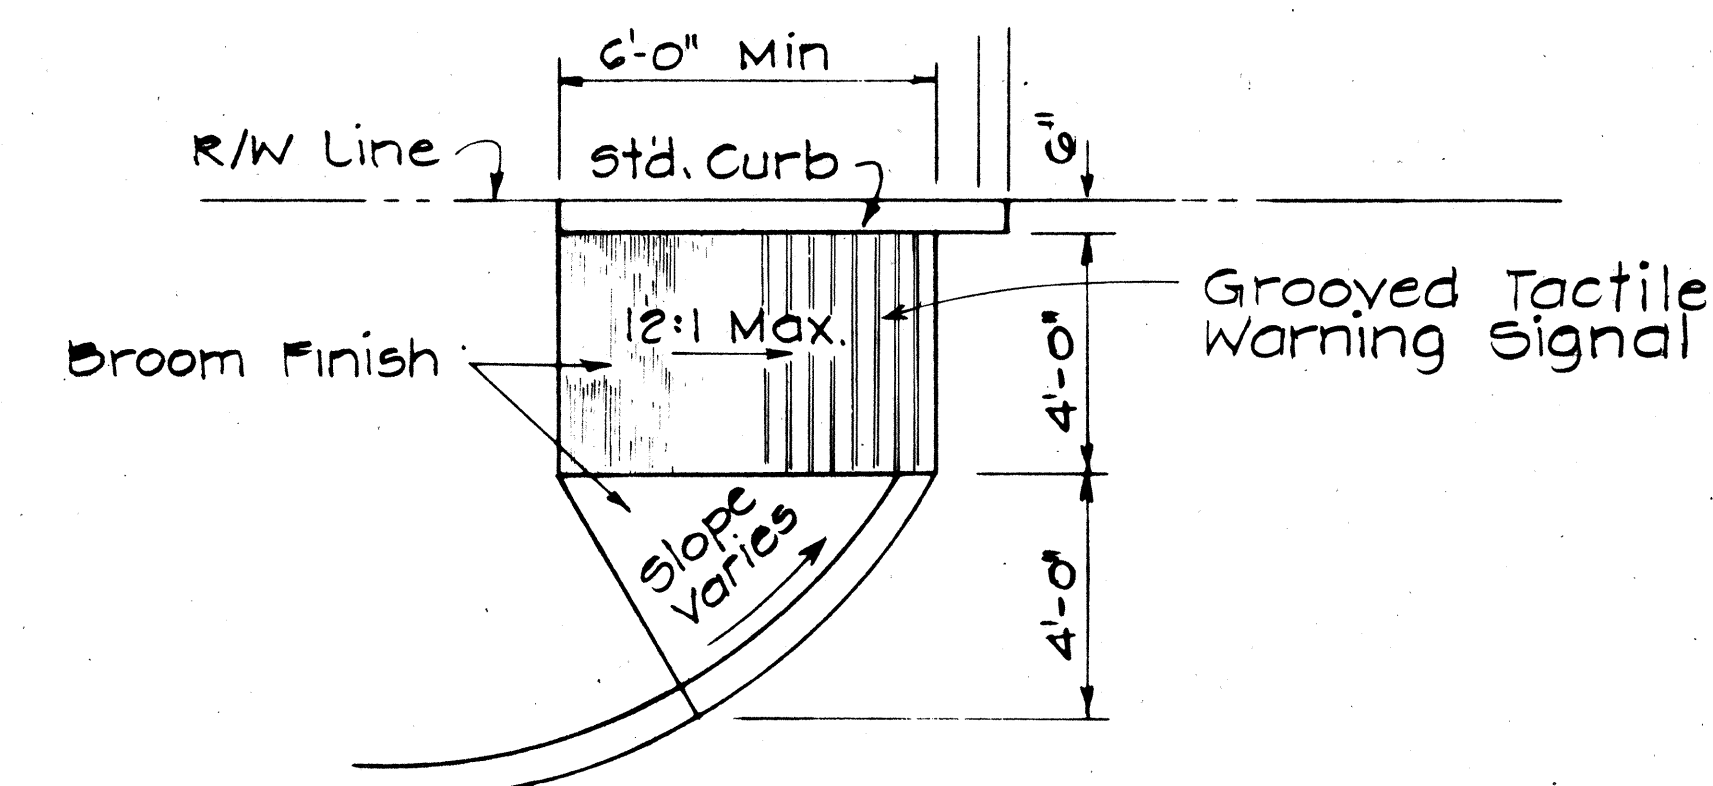

WHEELCHAIR RAMP - TYPE "E"

USE AT CURBED DRIVEWAYS
Scale: 3/8" = 1'-0"

STATE OF HAWAII
DEPARTMENT OF TRANSPORTATION
LAND TRANSPORTATION FACILITIES DIVISION

FARRINGTON HIGHWAY
TRAFFIC SIGNALS AT
HAKIMO ROAD
PROJECT NO. 93A-02-79

TYPICAL DETAILS OF
WHEEL CHAIR RAMPS

SCALE: AS SHOWN DATE: 4-20-79

SHEET NO. 2 OF 2 SHEETS