



| FED. ROAD DIST. NO. | STATE | PROJ. NO.   | FISCAL YEAR | SHEET NO. | TOTAL SHEETS |
|---------------------|-------|-------------|-------------|-----------|--------------|
| HAWAII              | HAW.  | 930A-02-82M | 1982        | 2         | 2            |

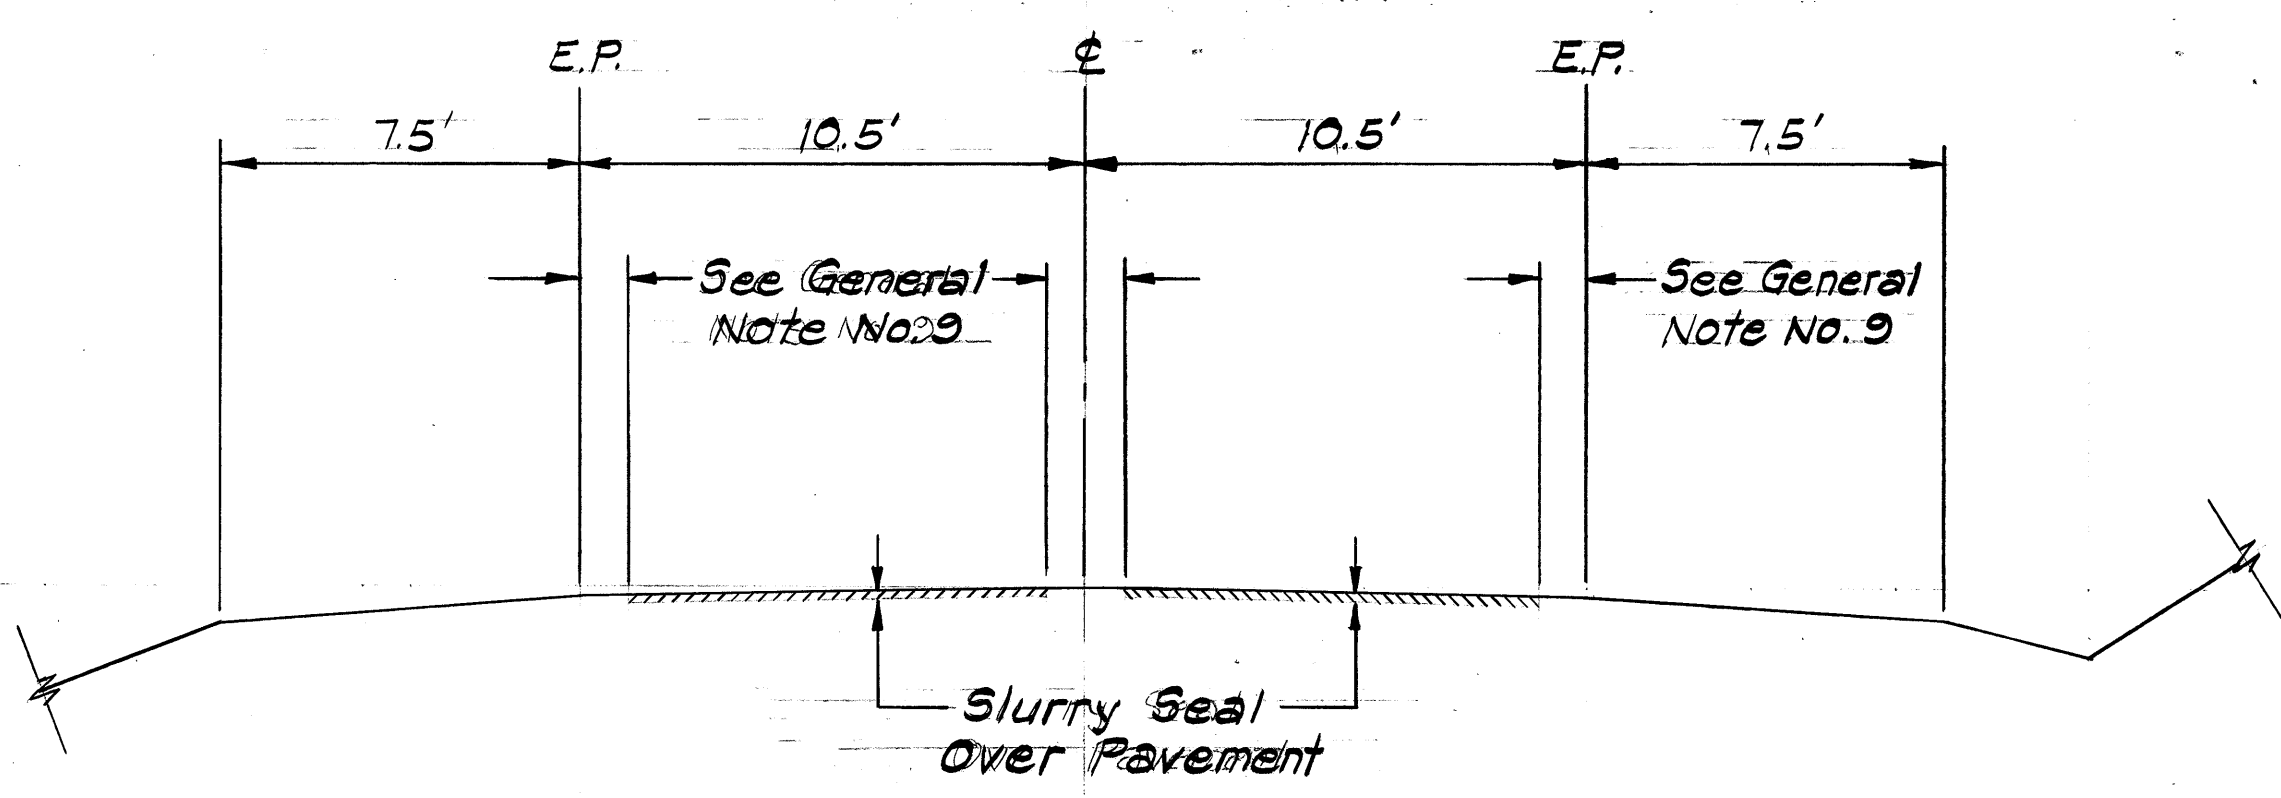

TYPICAL ROAD SECTION  
Scale: 1/4" = 1'-0"

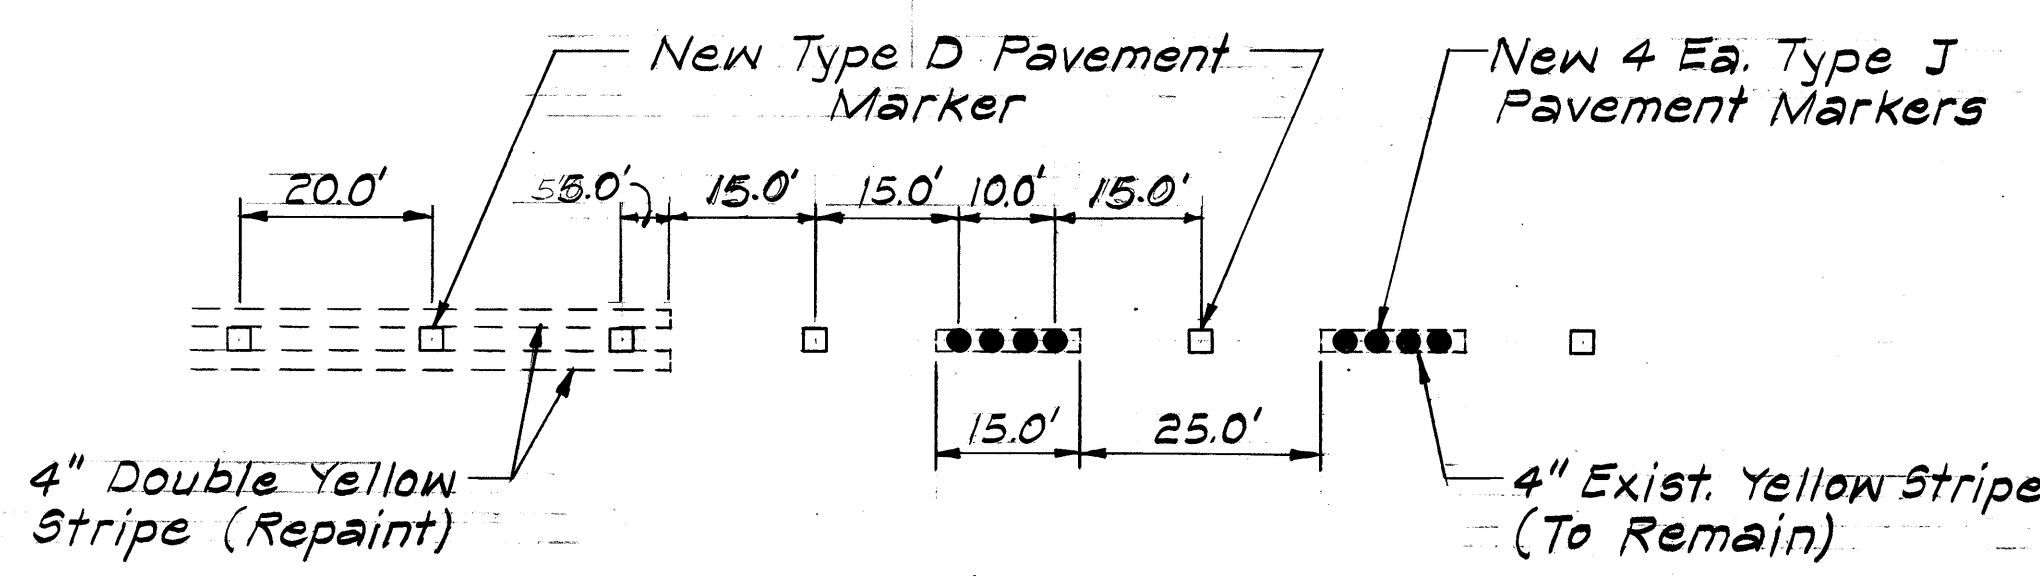

PAVEMENT MARKING DETAIL  
Not to Scale

GENERAL NOTES

- Improvements consist of placing Slurry Seal and Pavement Markings and Striping. Begin station is 1014+13.92, and is located at center-line of roadway at the north most side of Bridge No. 3.
- The Contractor shall slurry seal the prepared pavement with a slurry seal mix as specified in the Special Provisions.
- The roadway width for slurry seal shall be 21'±.
- There will be no slurry seal on bridge decks.
- Refer to the Special Provisions for additional requirements.
- All cracks less than 1/2 inch in width shall be filled with an approved Black Mastic.
- All cracks greater than 1/2 inch in width and all chuck holes shall be repaired with "ZOR-X" or approved equal. Cracks shall be cleaned out before patching; chuck holes shall be "Squared Out" and cleaned before patching. Work shall be done in accordance with the Manufacturer's recommendations.
- All repaired areas shall be allowed to cure out for 7 days before any slurry work is permitted over the repaired area.
- The Slurry Seal shall not cover any Traffic Markings, both Pavement Markers and Striping, and should clear such markings by approximately 4 inches.
- Locations of all new Pavement Markings shall be staked out in the field by the Contractor for approval by the Engineer prior to installation.
- All pavement striping shall be painted stripes.
- The left edge stripe shall be deleted across Makau Street.
- Pavement Markings shall be installed prior to slurry seal application.

STRIPING SCHEDULE

| STATION    |          | STRIPING TYPE                     | APPROX. QUANTITY |
|------------|----------|-----------------------------------|------------------|
| BEGINNING  | END      |                                   |                  |
| 1014+13.92 | 1025+85  | 8" White Edge Stripe (Paint)      | 2360 L.F.        |
| 1025+85    | 1058+54± | 4" White Edge Stripe (Paint)      | 6564 L.F.        |
| 1014+13.92 | 1019+94± | 4" Double Yellow & Stripe (Paint) | 580 L.F.         |

STATE OF HAWAII  
DEPARTMENT OF TRANSPORTATION  
LAND TRANSPORTATION FACILITIES DIVISION

TYPICAL SECTION  
AND GENERAL NOTES  
FARRINGTON HWY. SLURRY SEAL  
Project No. 930A-02-82M  
SCALE: As Shown DATE: Mar. 17, 1982  
SHEET NO. 1 OF 1 SHEETS

|                   |      |
|-------------------|------|
| ORIGINAL PLAN     | DATE |
| SURVEY PLOTTED BY |      |
| DESIGNED BY       |      |
| TRACED BY         |      |
| NOTE BOOK         |      |
| QUANTITIES BY     |      |
| CHECKED BY        |      |