

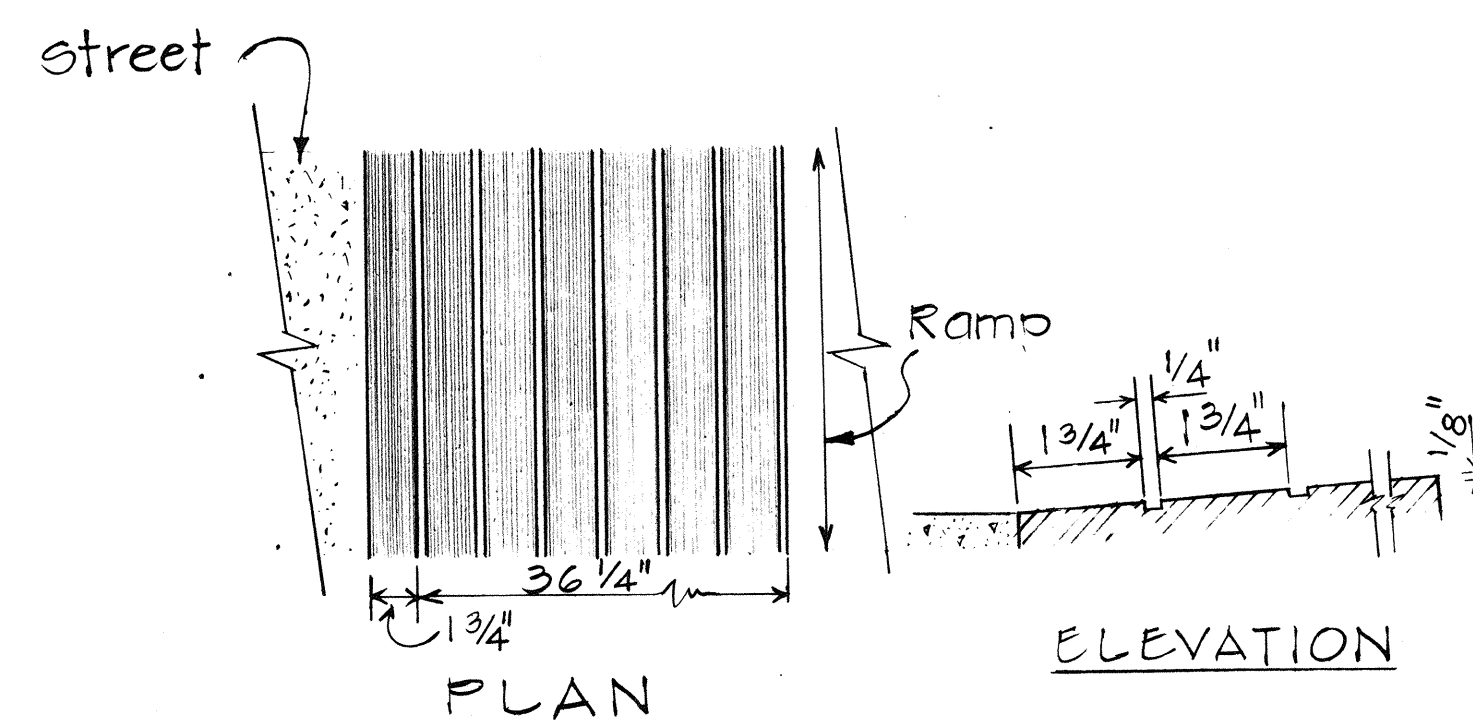
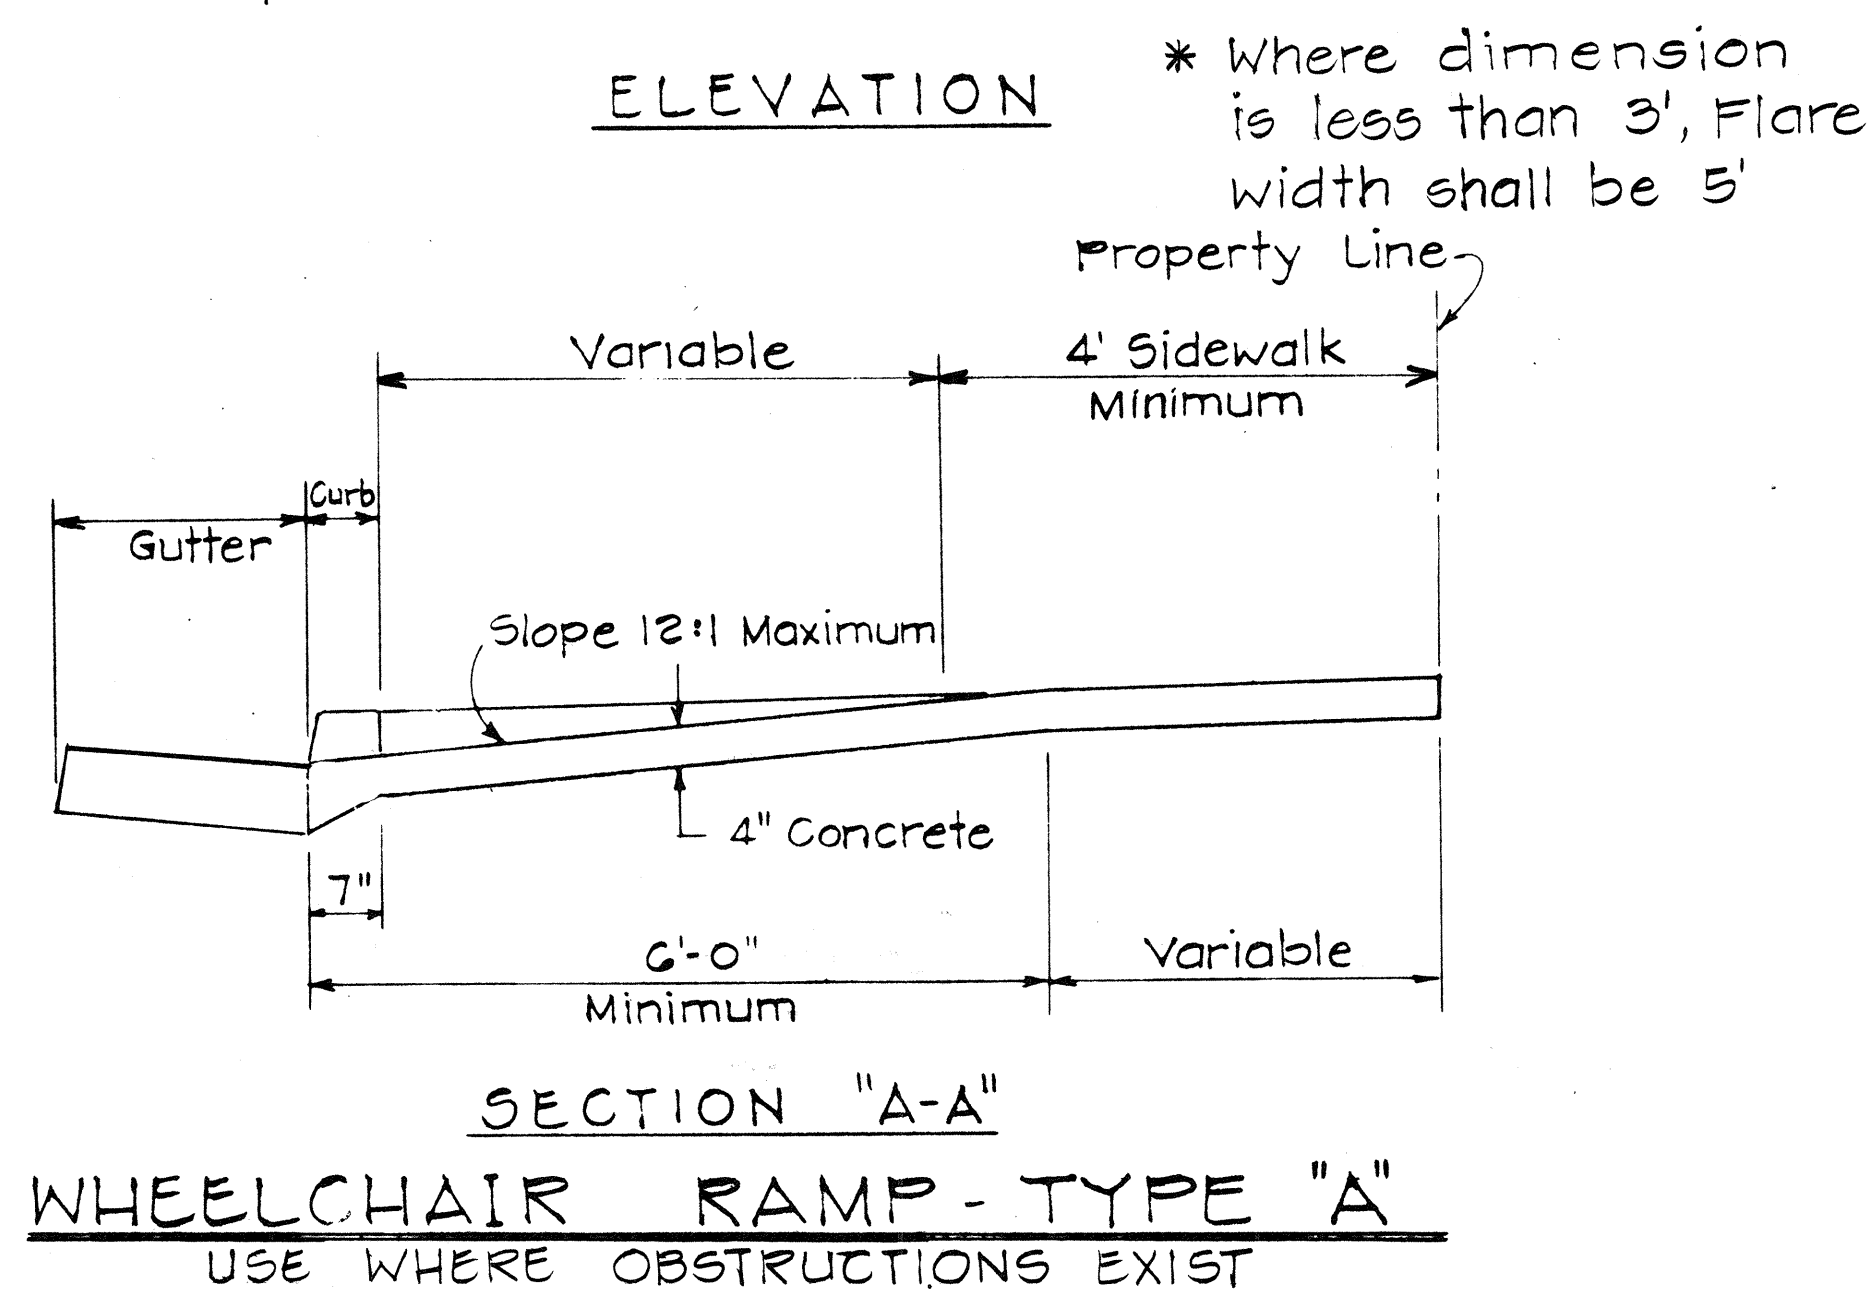


FED. ROAD DIST. NO.	STATE	PROJ. NO.	FISCAL YEAR	SHEET NO.	TOTAL SHEETS
HAWAII	HAW.	93A-01-82	1982	6	14

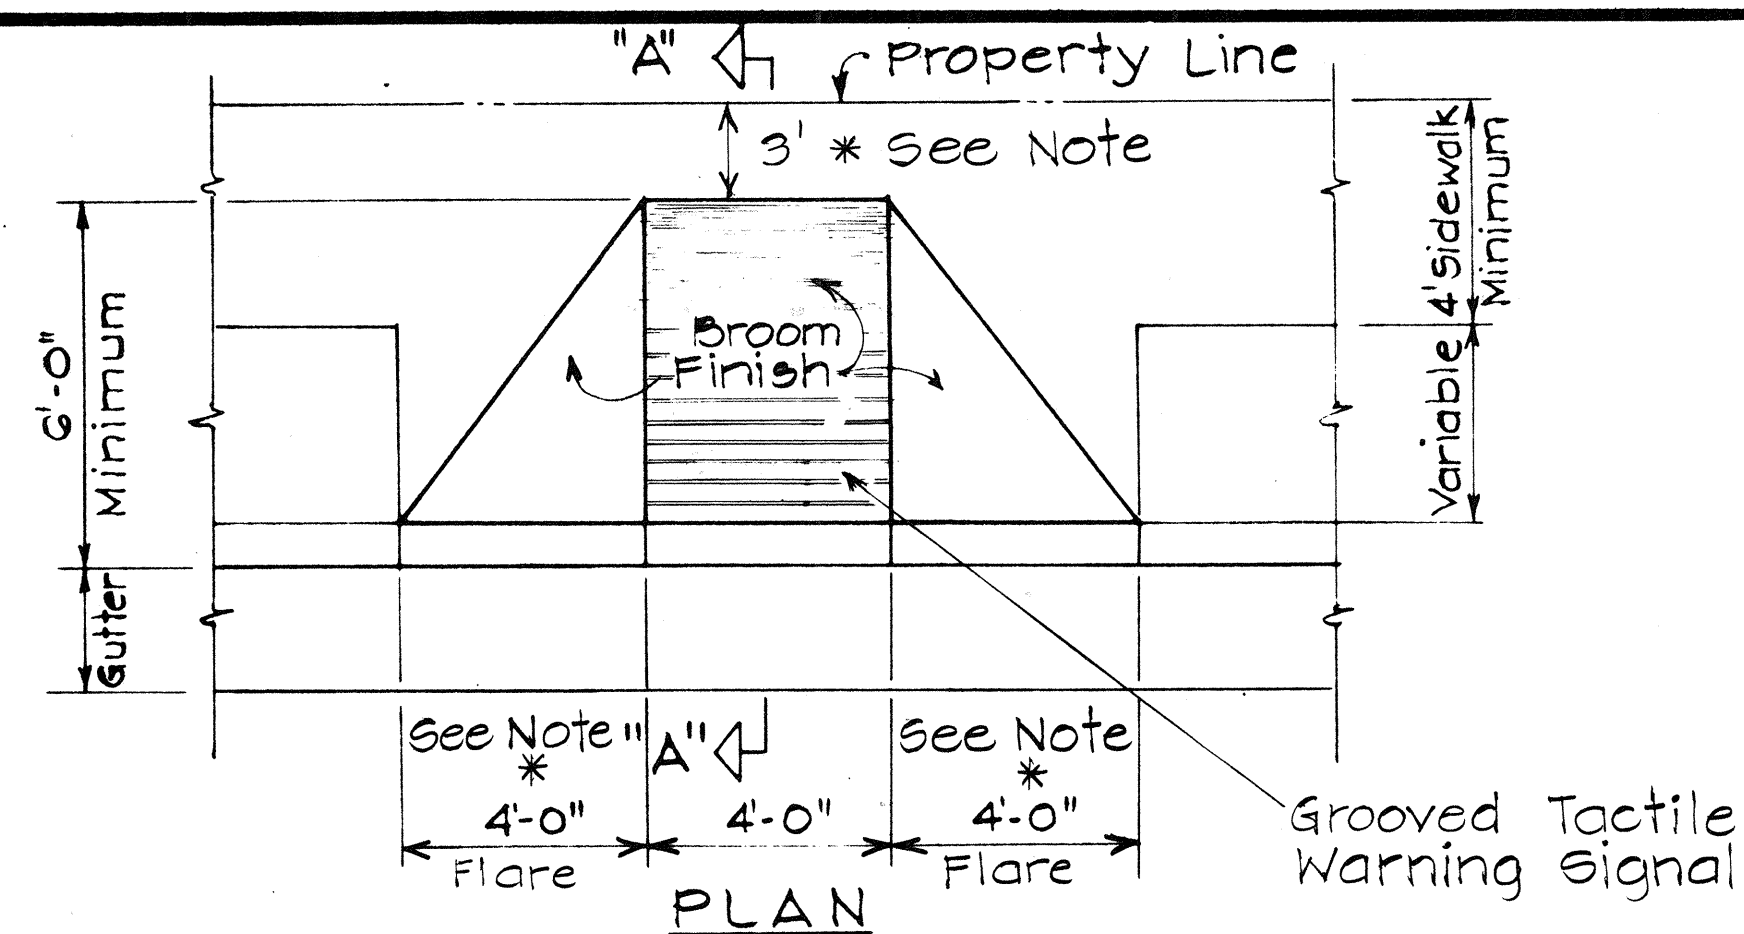


GROOVED TACTILE WARNING SIGNAL

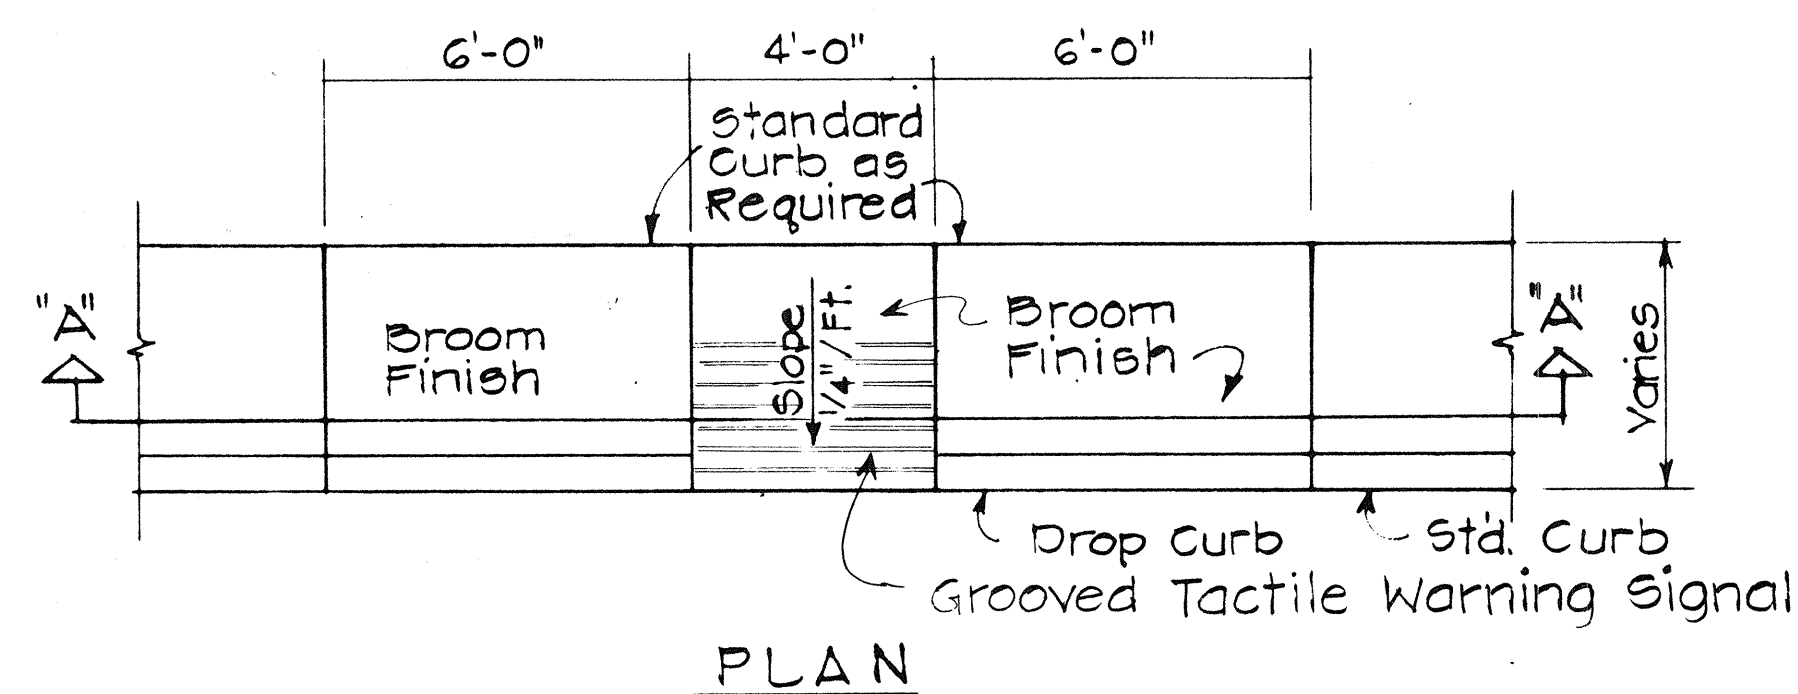


WHEELCHAIR RAMP - TYPE "B"

USE AT SIDEWALKS WITH LESS THAN 6'-0" WIDTH

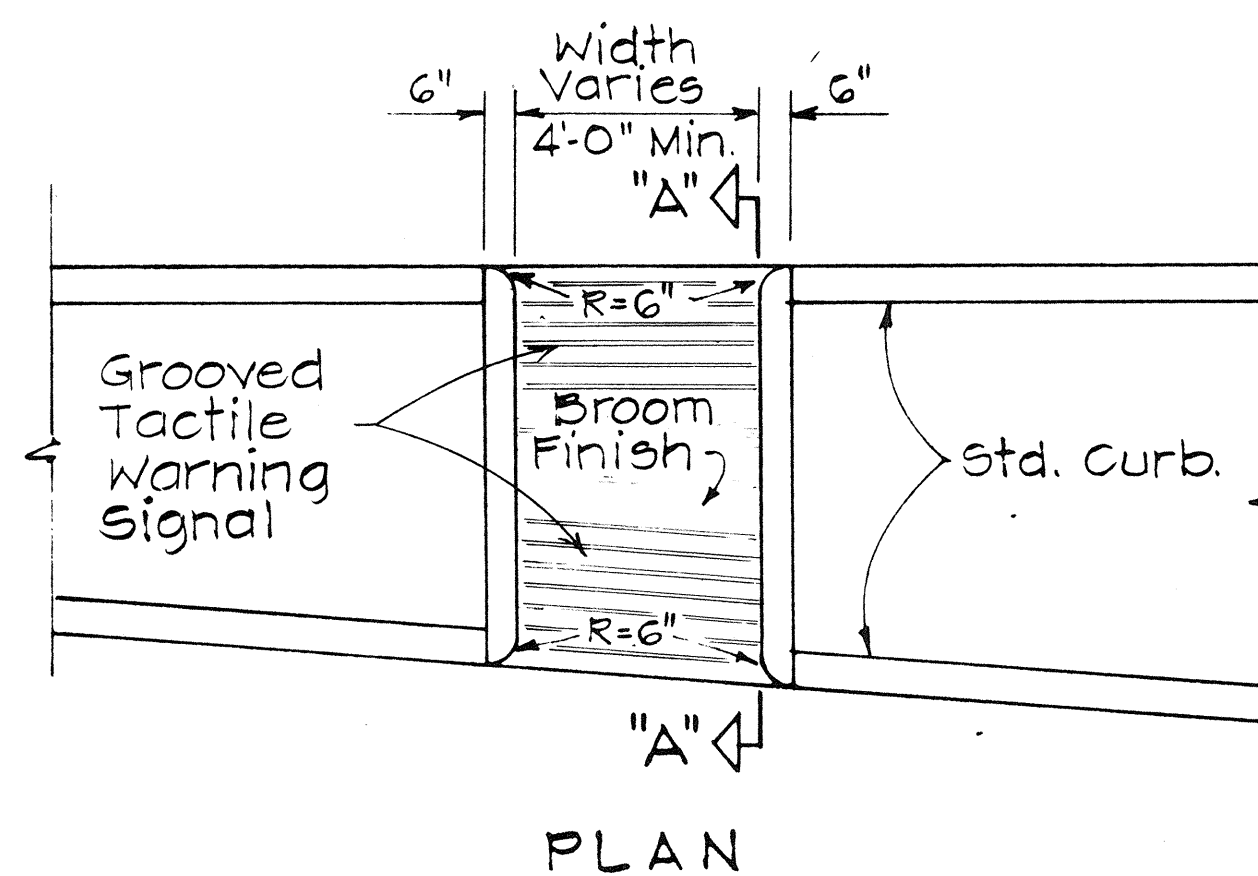


WHEELCHAIR RAMP - TYPE "C"

USE AT MEDIAN CROSSINGS, ISLANDS

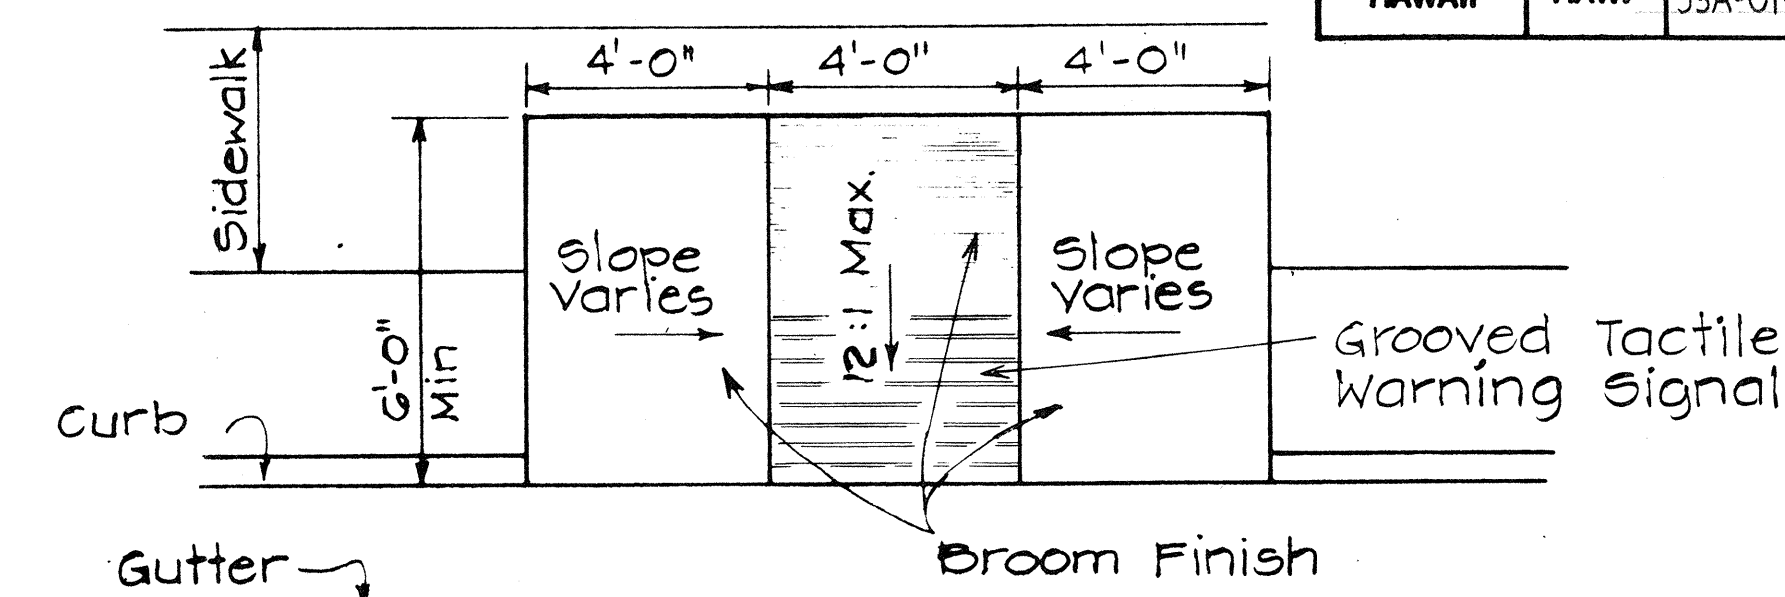

WHEELCHAIR RAMP - TYPE "D"

USE WHEN IDEAL CONDITIONS EXIST

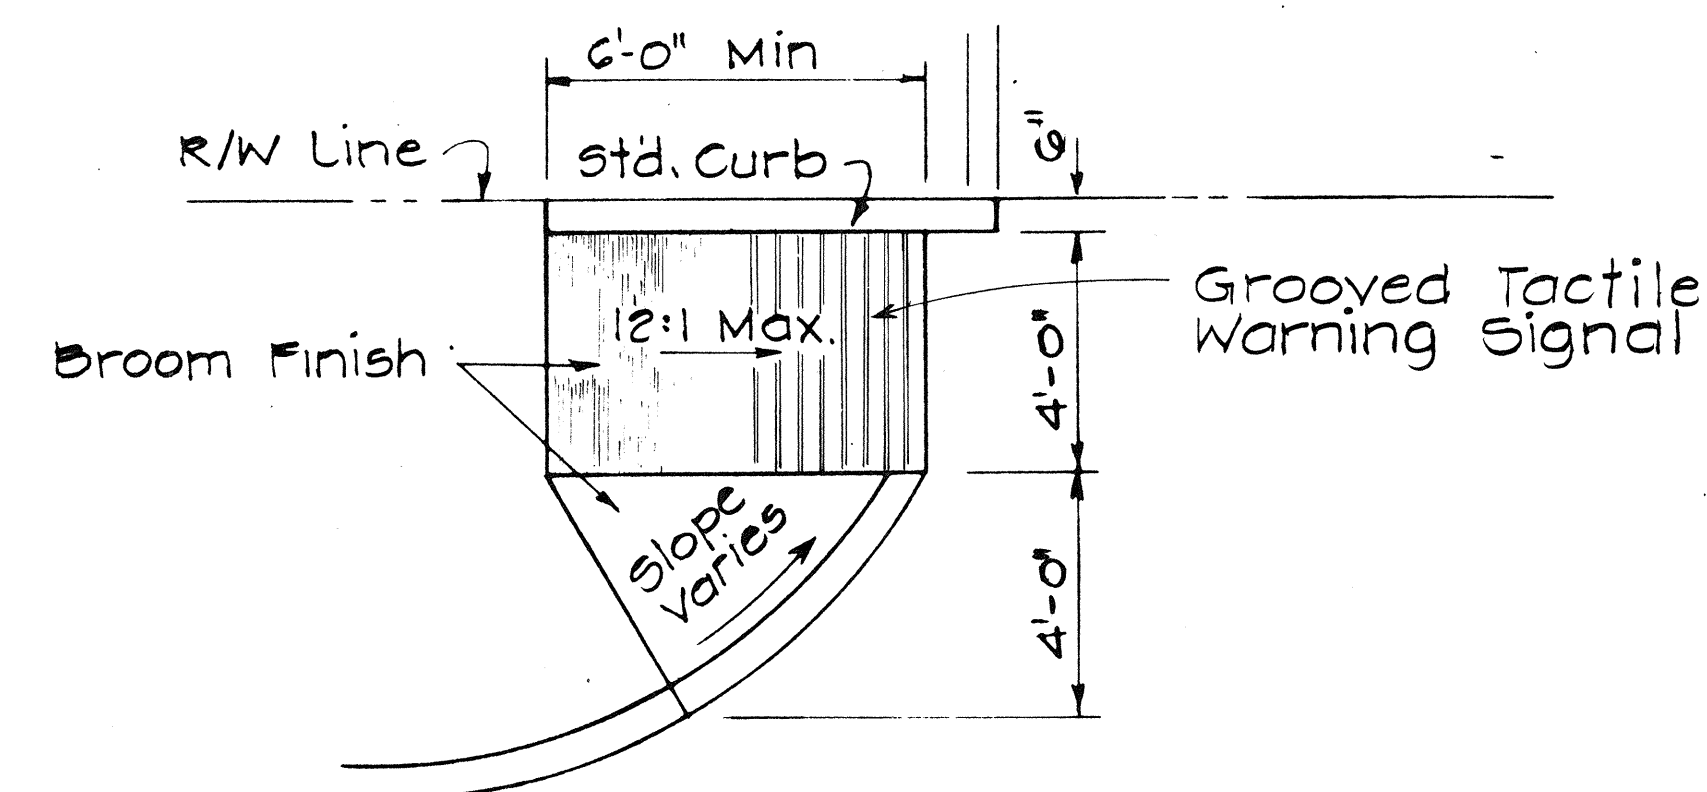

WHEELCHAIR RAMP - TYPE "E"

USE AT CURBED DRIVEWAYS

STATE OF HAWAII

DEPARTMENT OF TRANSPORTATION

HIGHWAYS DIVISION

TYPICAL DETAILS OF
WHEELCHAIR RAMPS

FARRINGTON HWY, TRAFFIC SIGNALS
AT HELELUA STREET AND
AT HALEAKALA AVENUE
PROJECT NO. 93A-01-82

SCALE: AS SHOWN

DATE: 3-11-82

SHEET NO. 2 OF 2 SHEETS