
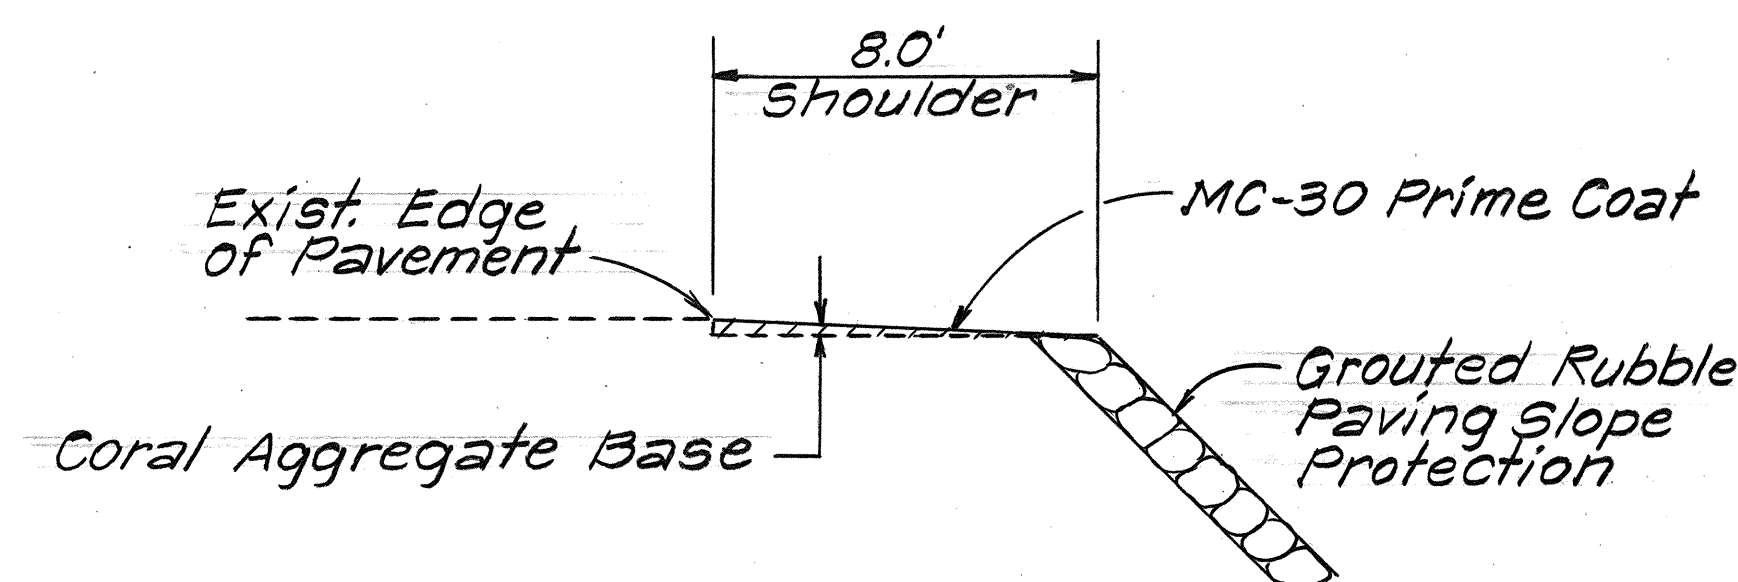
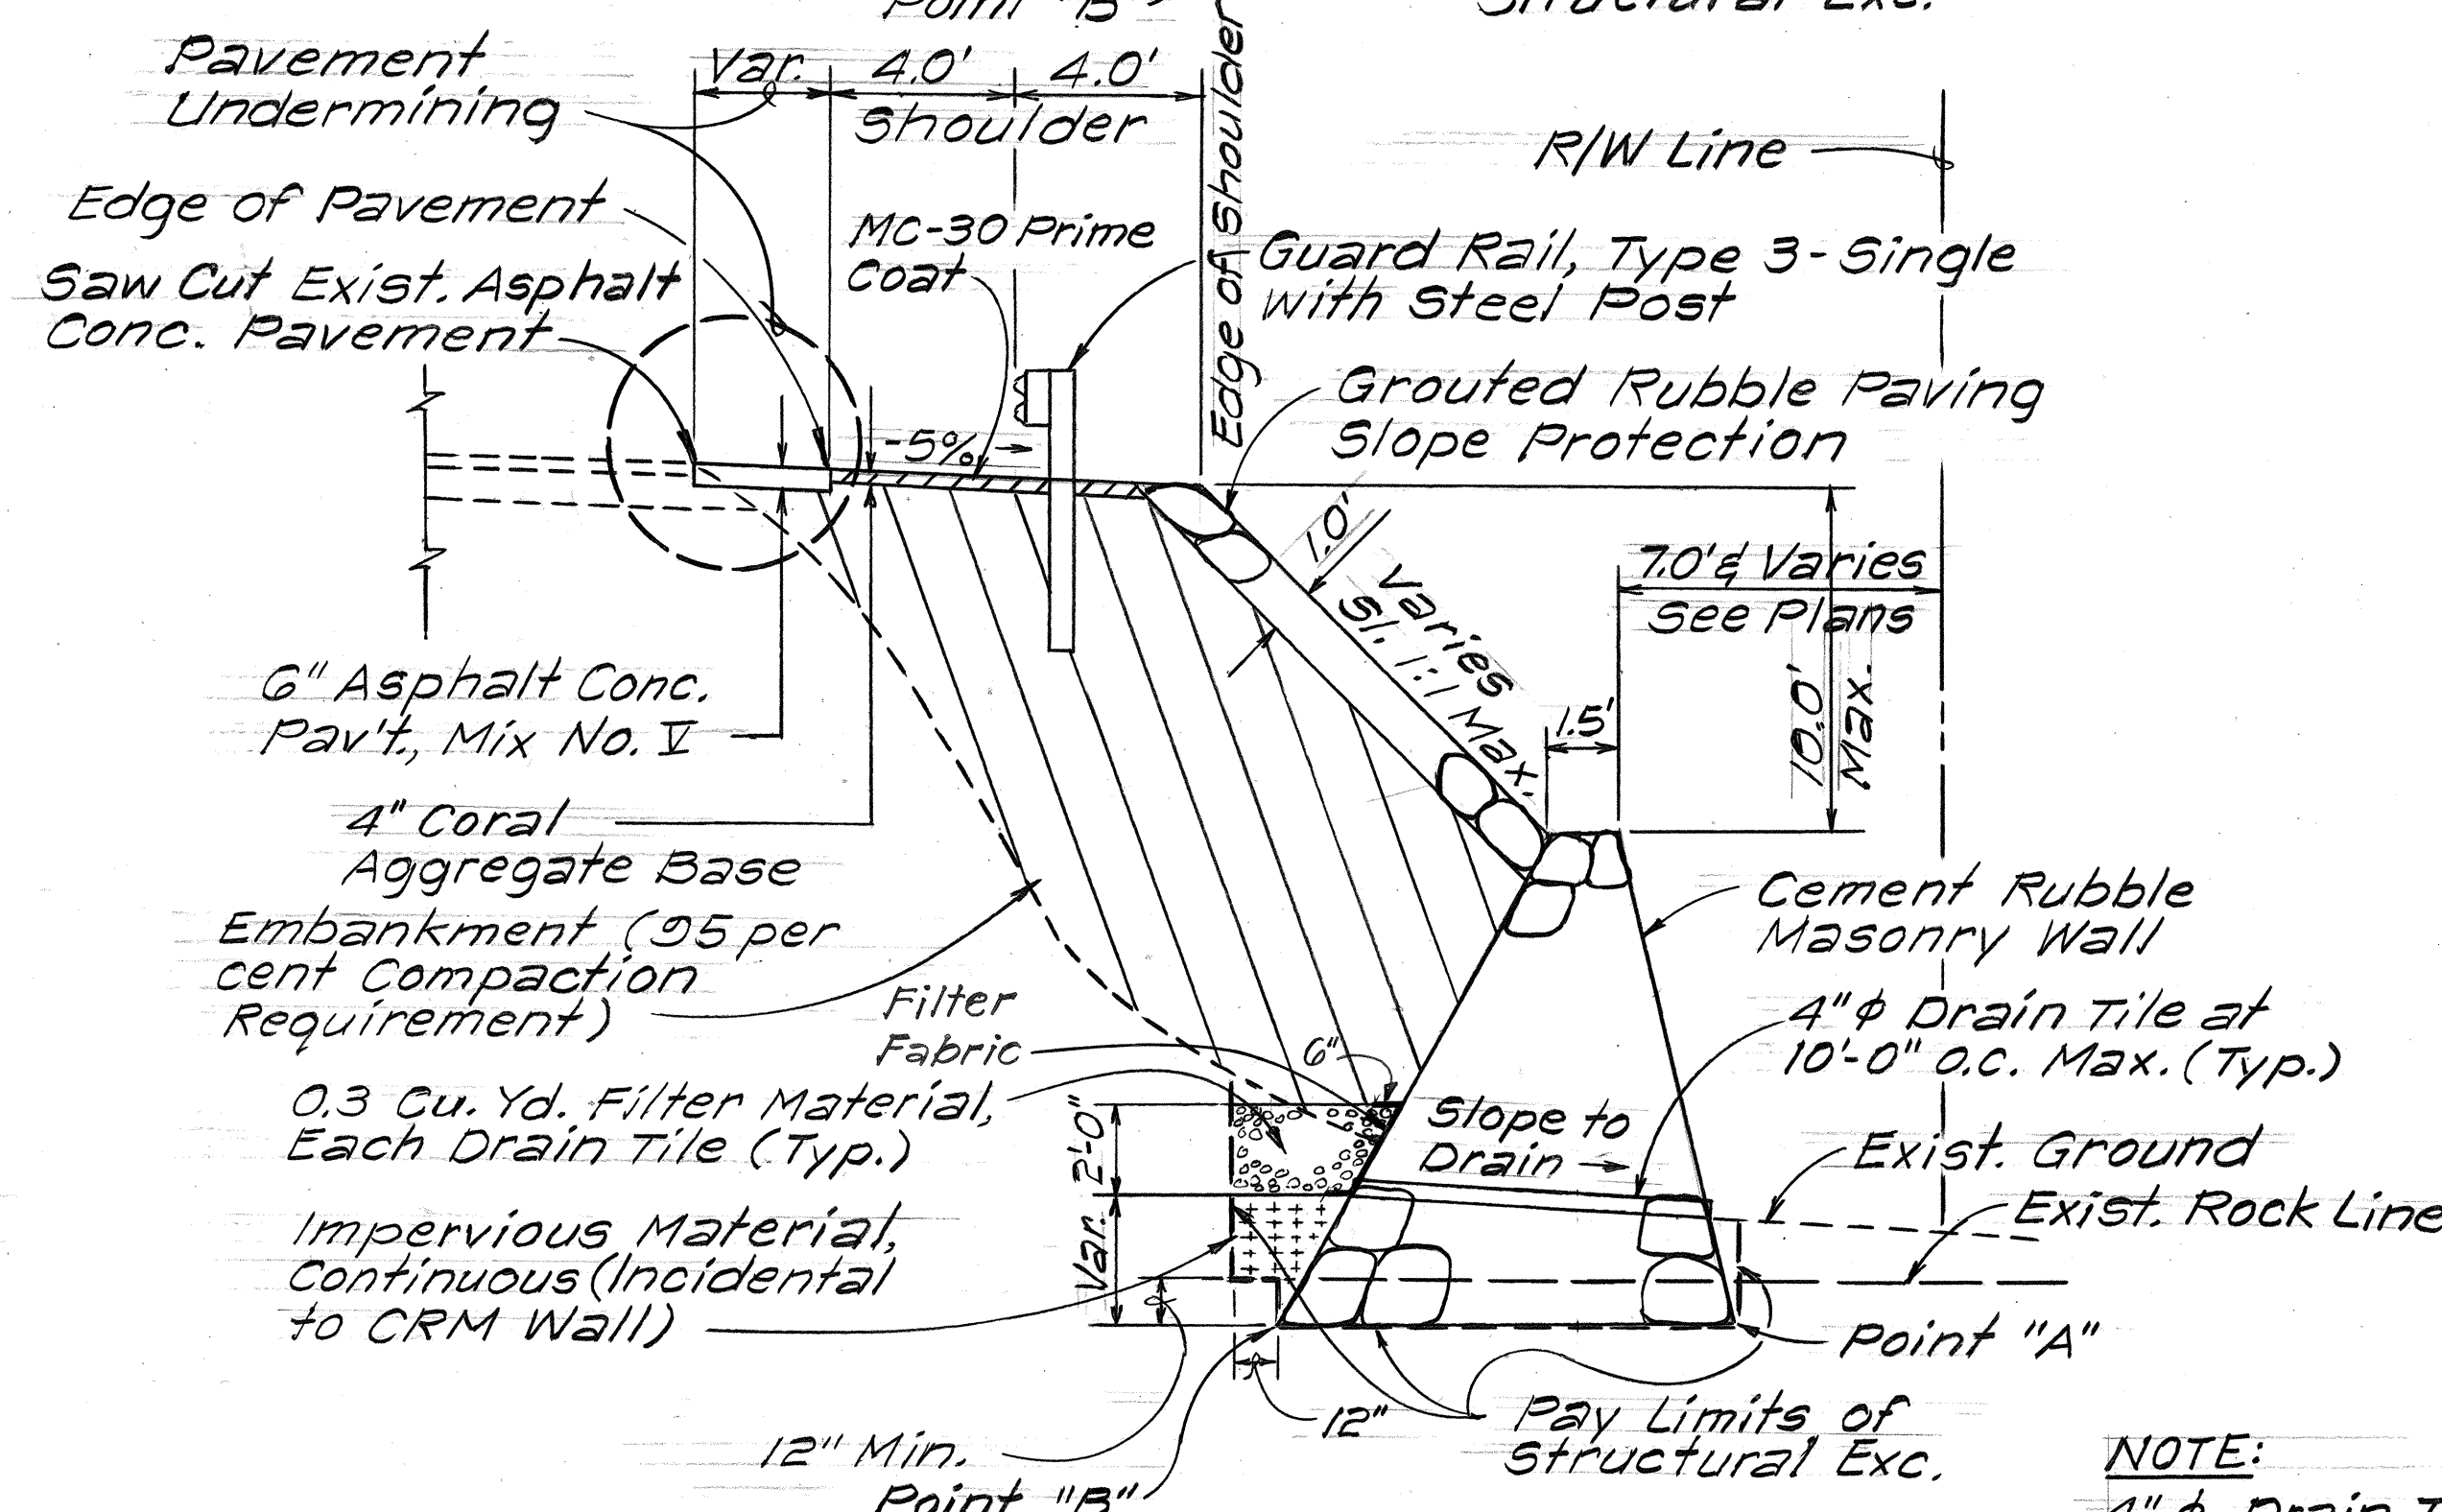
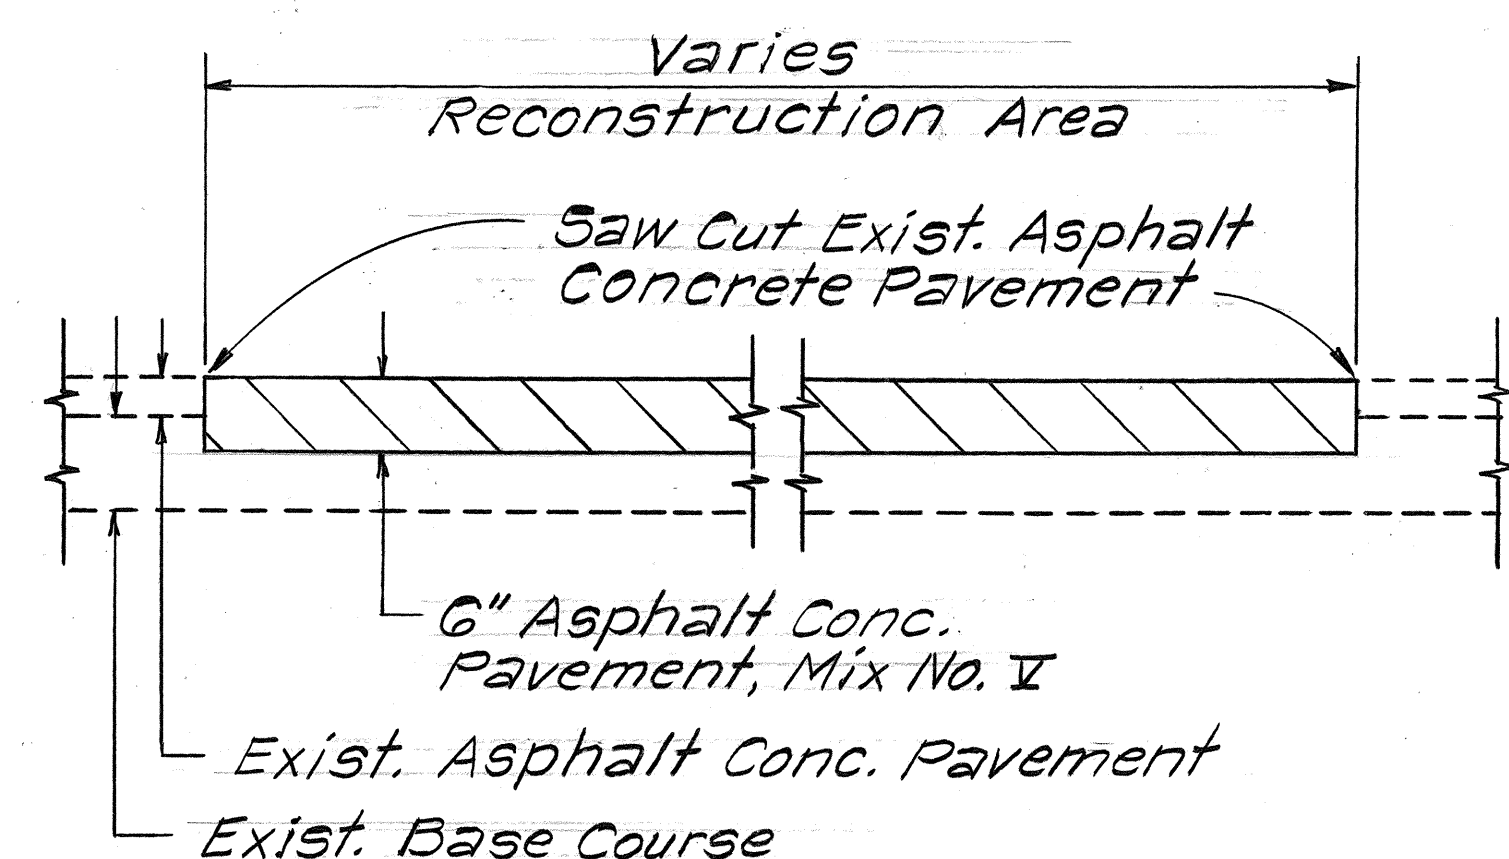
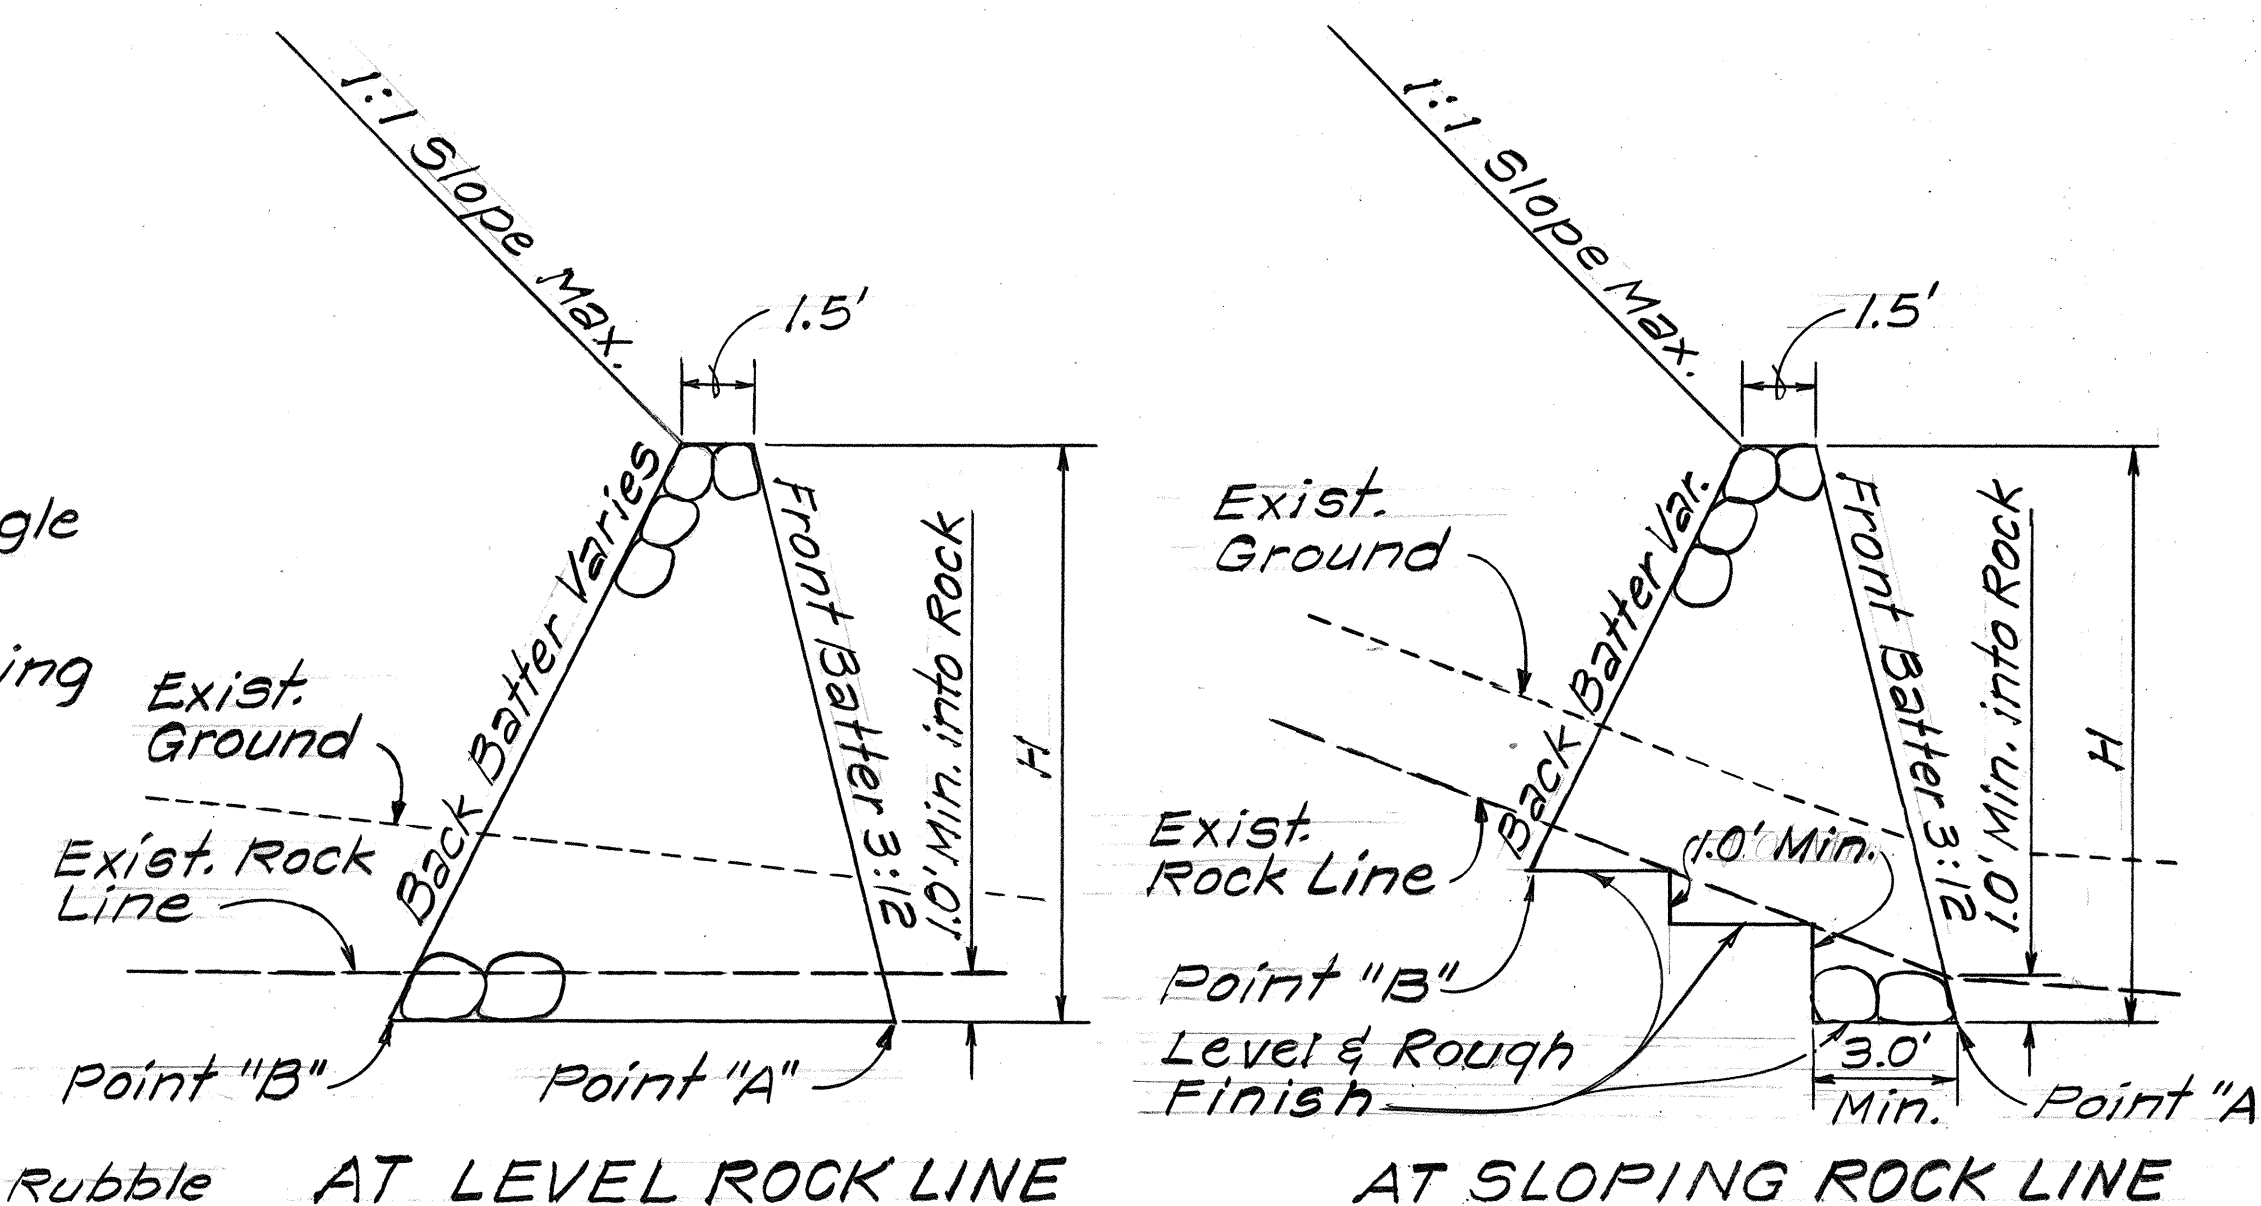


FED. ROAD DIST. NO.	STATE	FED. AID PROJ. NO.	FISCAL YEAR	SHEET NO.	TOTAL SHEETS
HAWAII	HAW.	ER-10(1)	1984	2	27

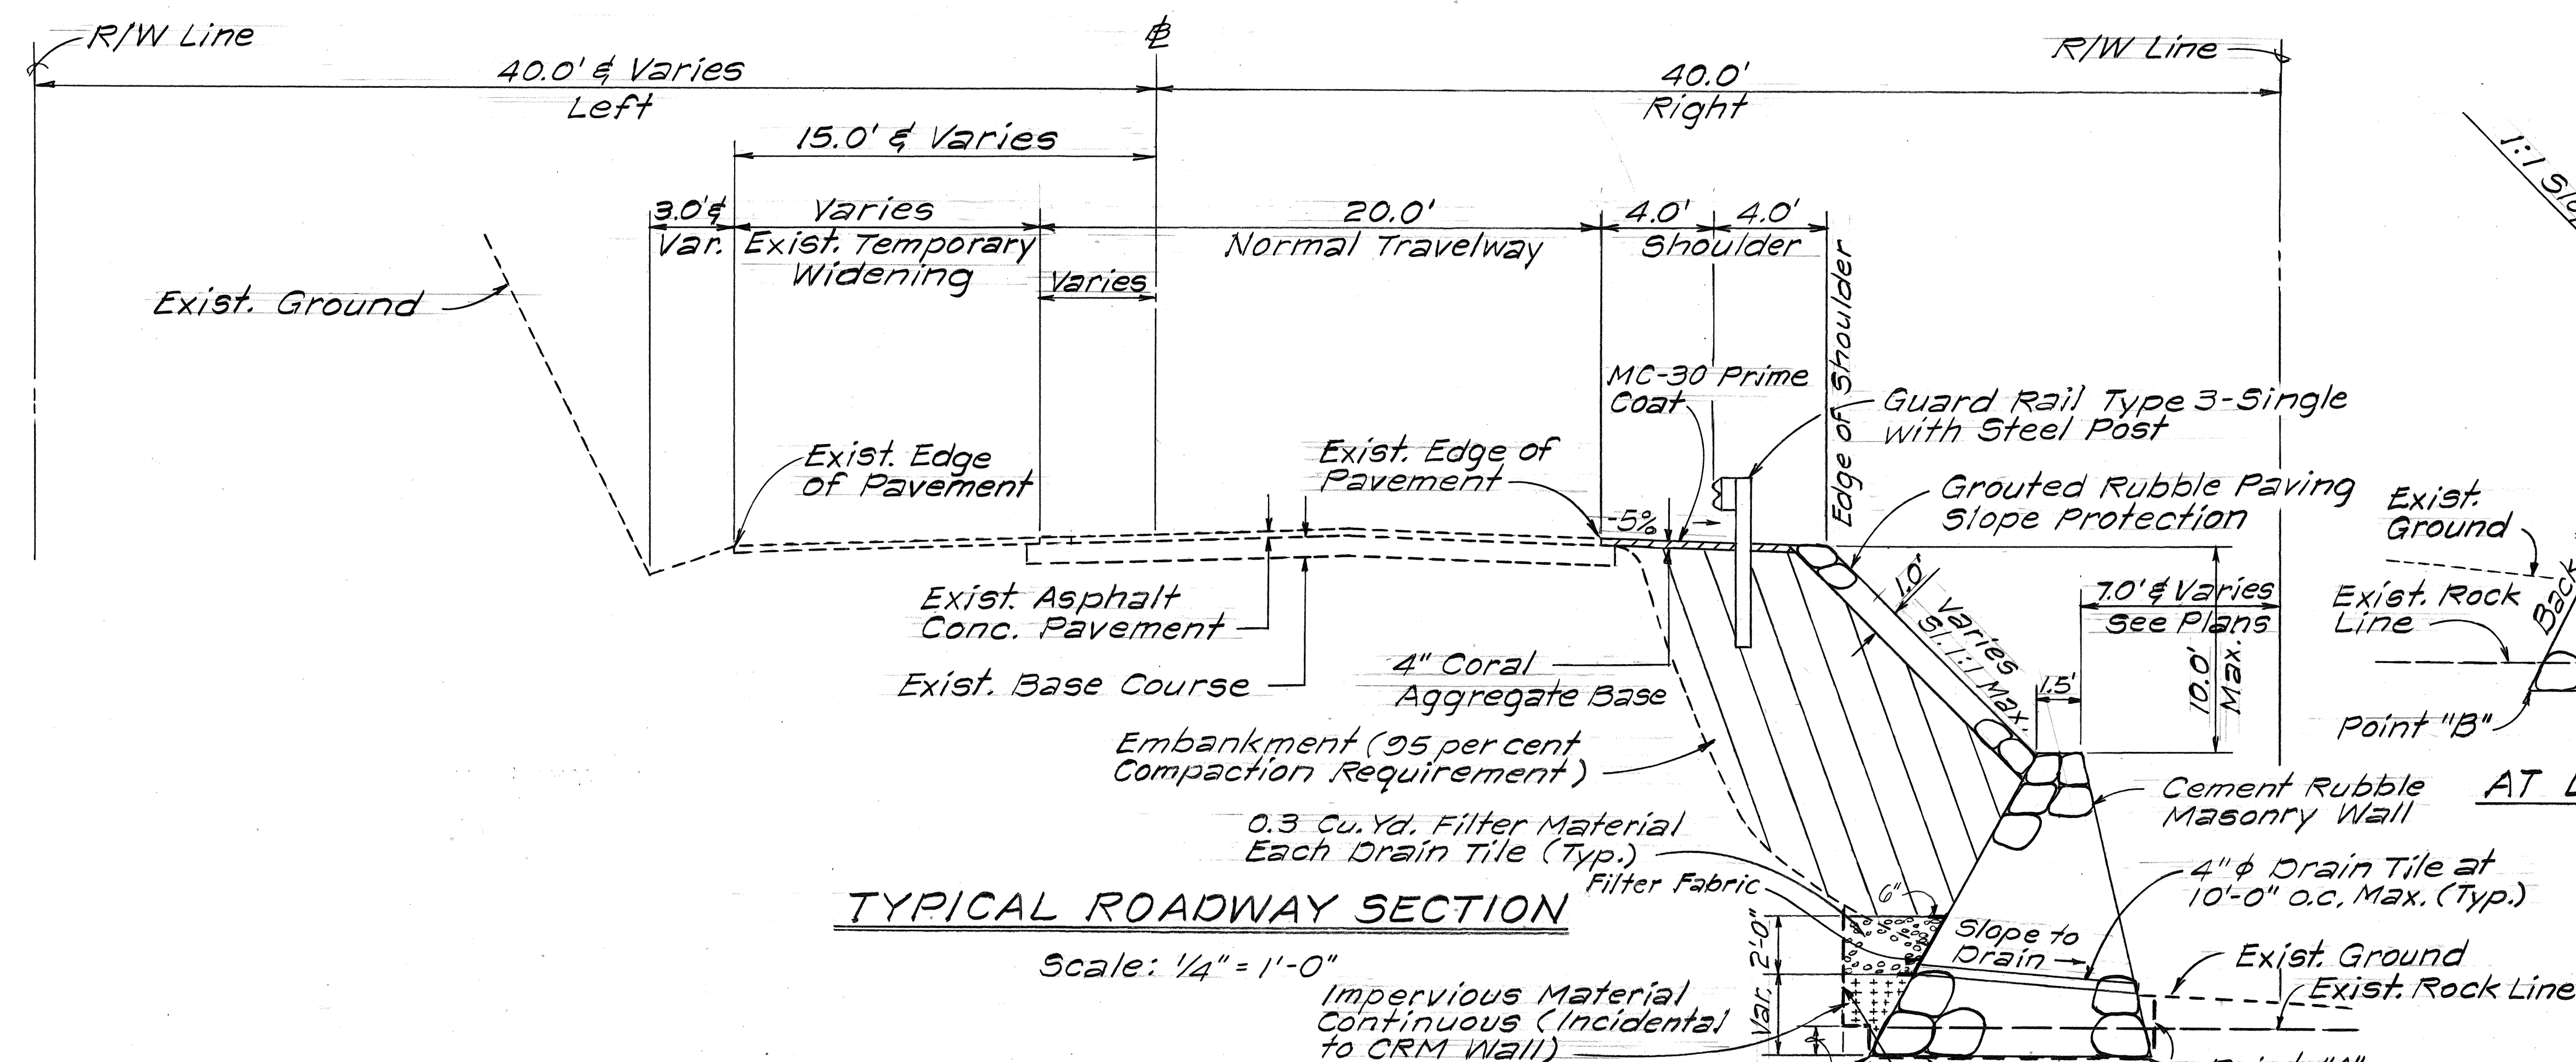

NOTE:
4" φ Drain Tile
Incidental to CRM Wall

4/2/84	Revised "CRM WALL DETAIL- AT SLOPING ROCK LINE".
Date	Revision

STATE OF HAWAII DEPARTMENT OF TRANSPORTATION HIGHWAYS DIVISION
TYPICAL SECTIONS
FARRINGTON HIGHWAY EMERGENCY REPAIRS, MAKUA SECTION F.A. PROJ. NO. ER-10(1)
Scale: As Shown Date: Dec., 1983
SHEET NO. 1 OF 1 SHEETS