



FED. ROAD DIST. NO.	STATE	PROJ. NO.	FISCAL YEAR	SHEET NO.	TOTAL SHEETS
HAWAII	HAW.	93A-01-86M	1986	4	52

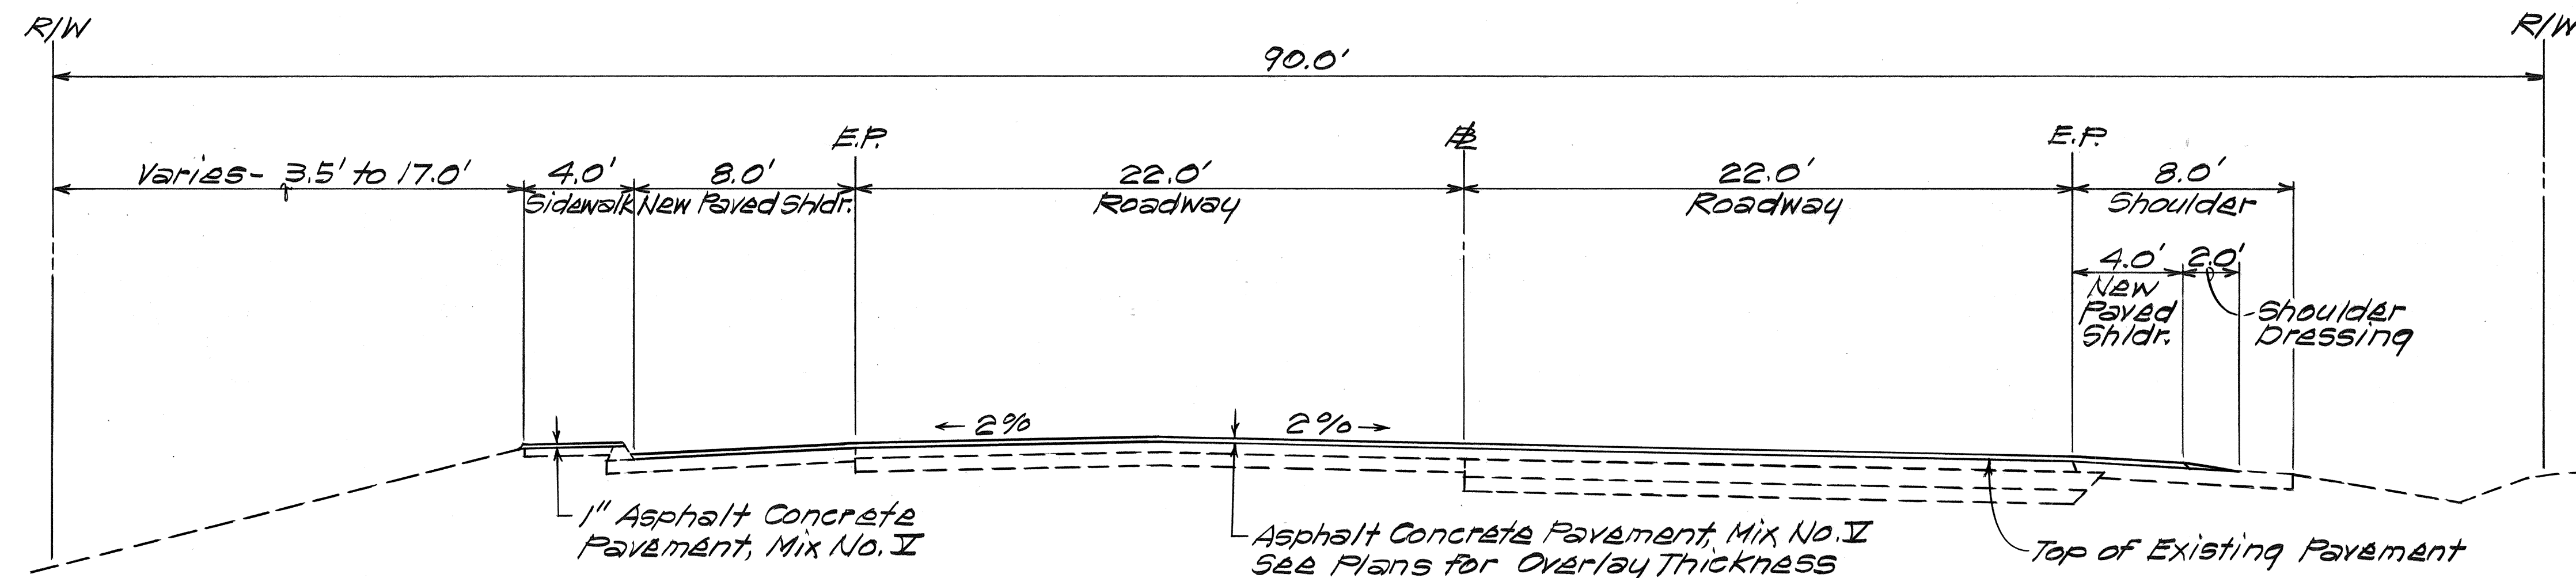


TYPICAL SECTION ON TANGENT
Scale: 1/4" = 1'-0"

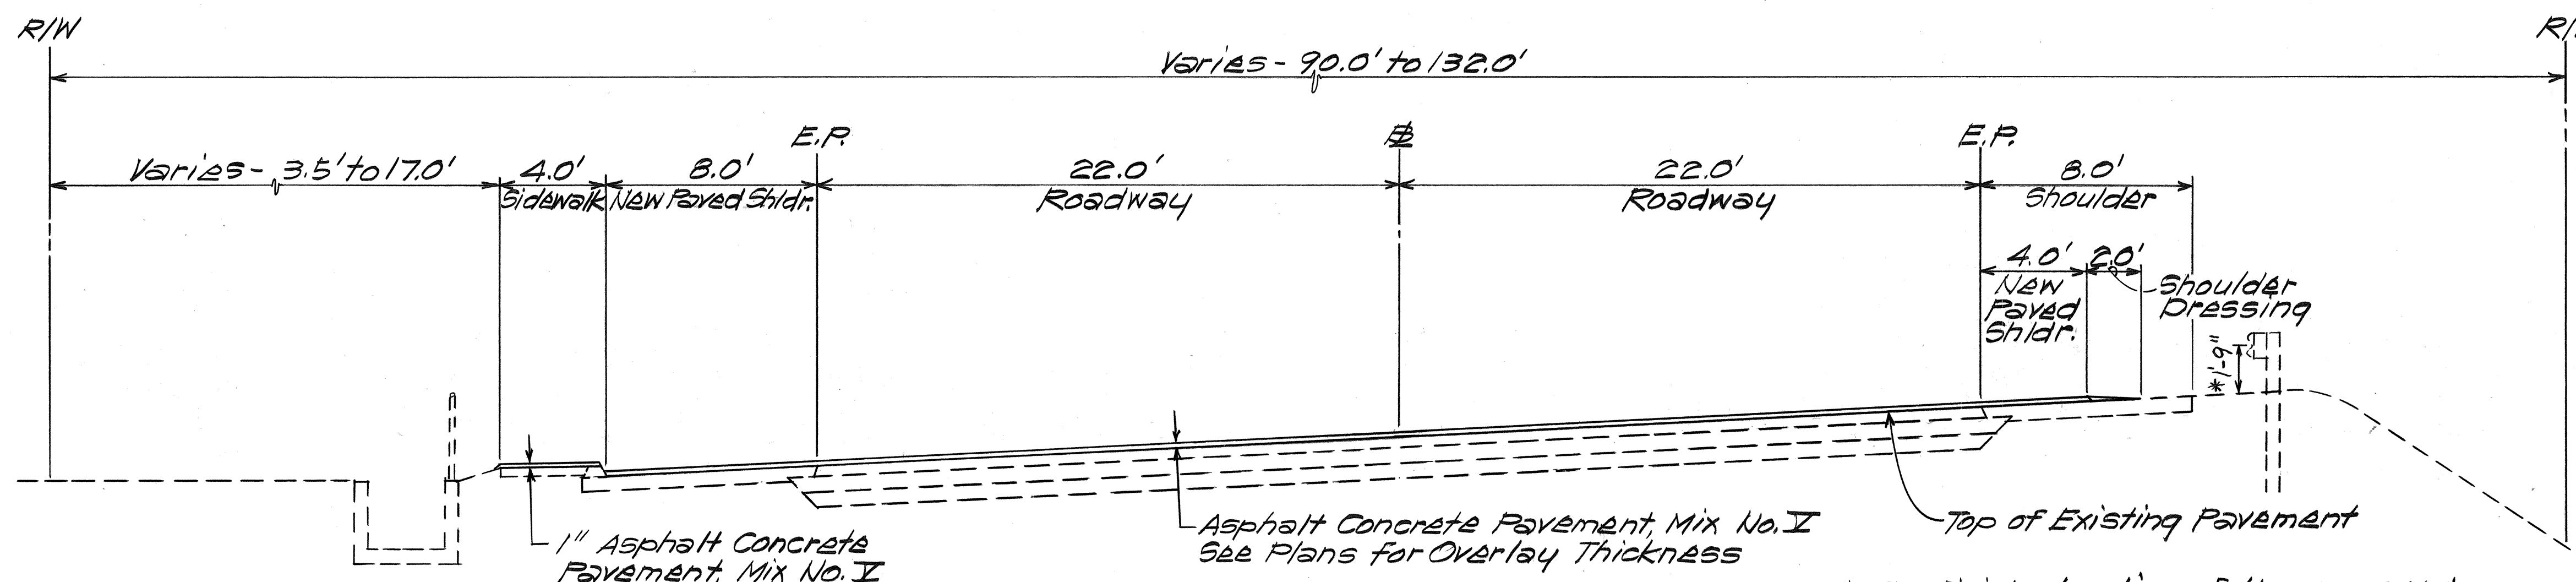


TYPICAL SECTION ON CURVE
Scale: 1/4" = 1'-0"


* The finish elevation of the unpaved shoulder at the guardrails shall be such that the required 1'-9" is maintained. This work will not be paid for separately, but shall be considered incidental to Item No. 401.0500 - Asphalt Concrete Pavement, Mix No. II.

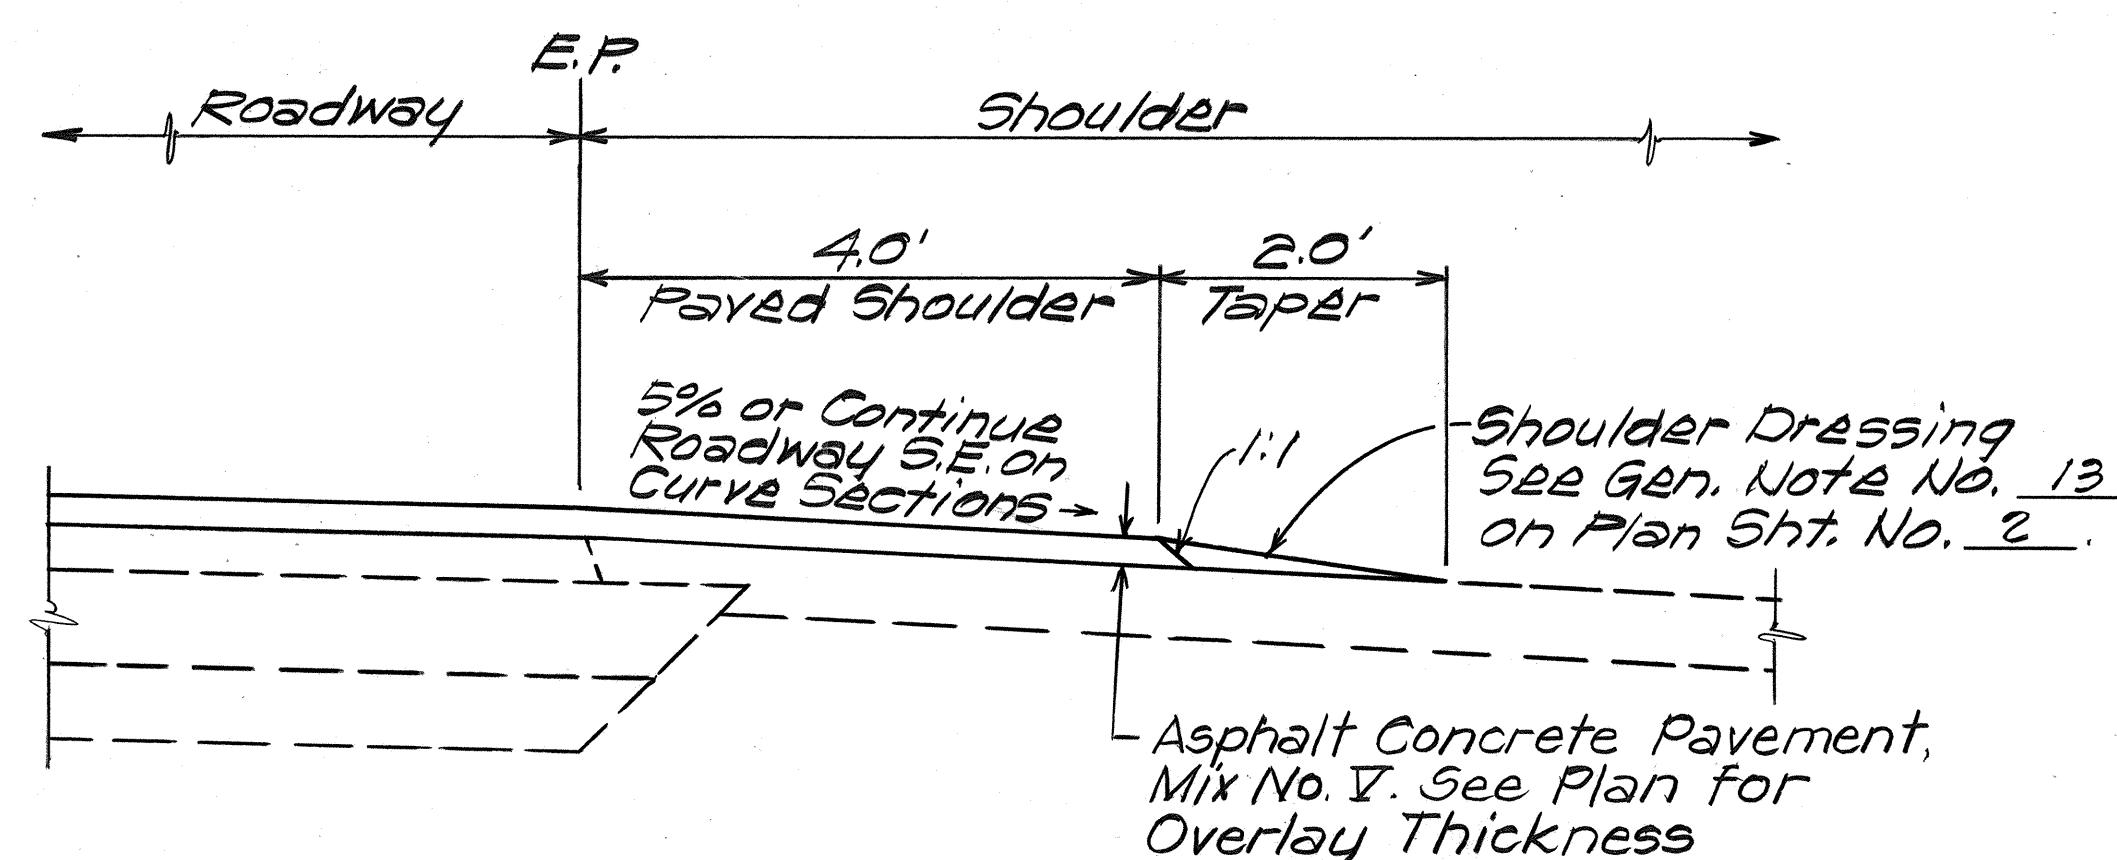


TYPICAL SECTION 4.0' PAVED SHOULDER
Scale: 3/4" = 1'-0"

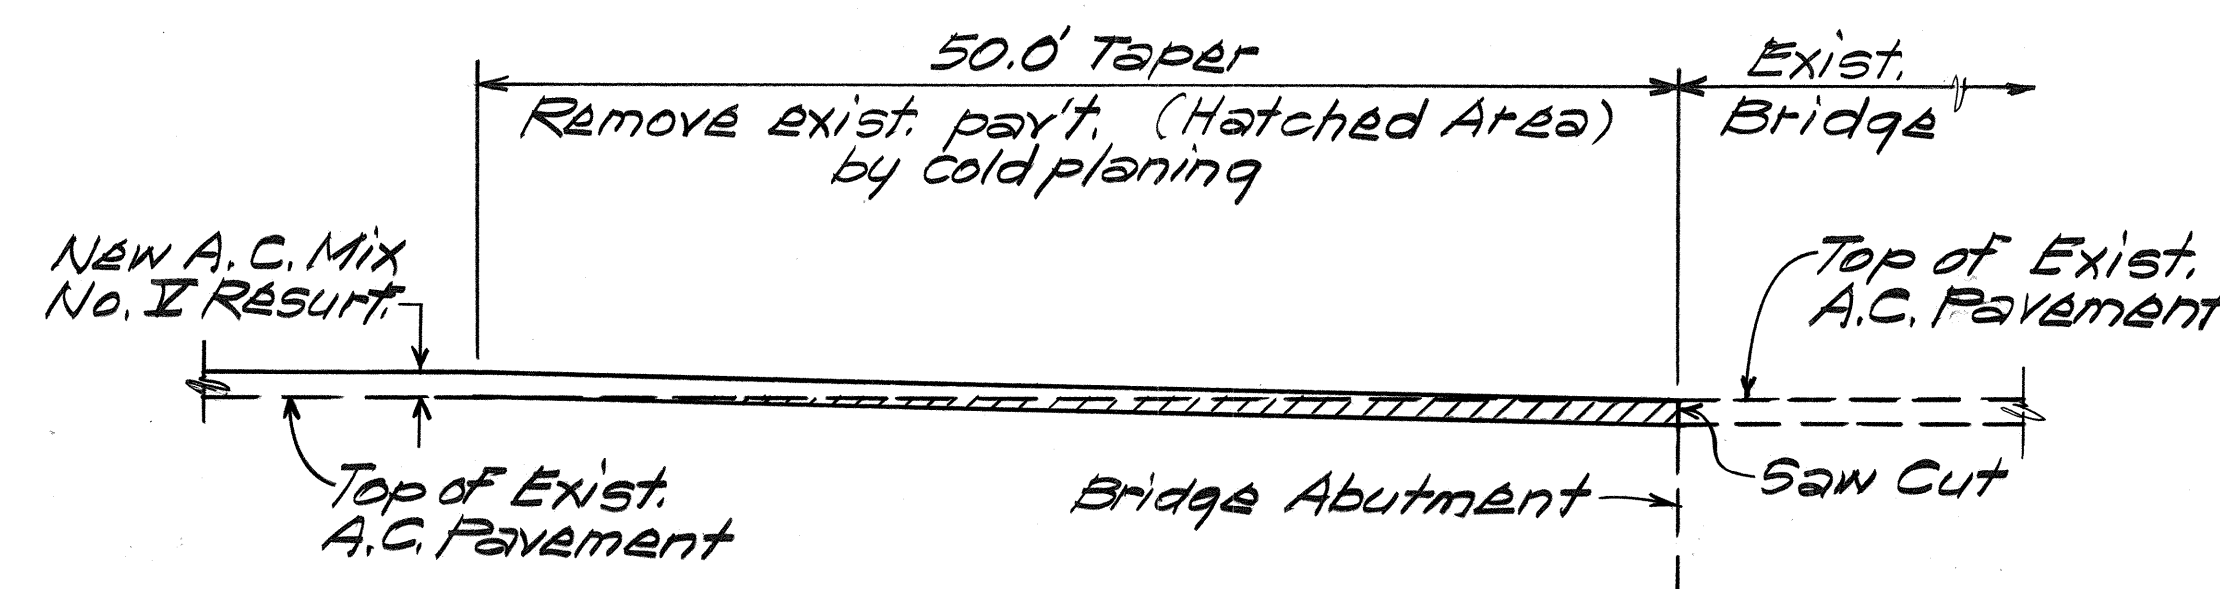


RESURFACING AT ULEHAWA BRIDGE DETAIL
Not to Scale

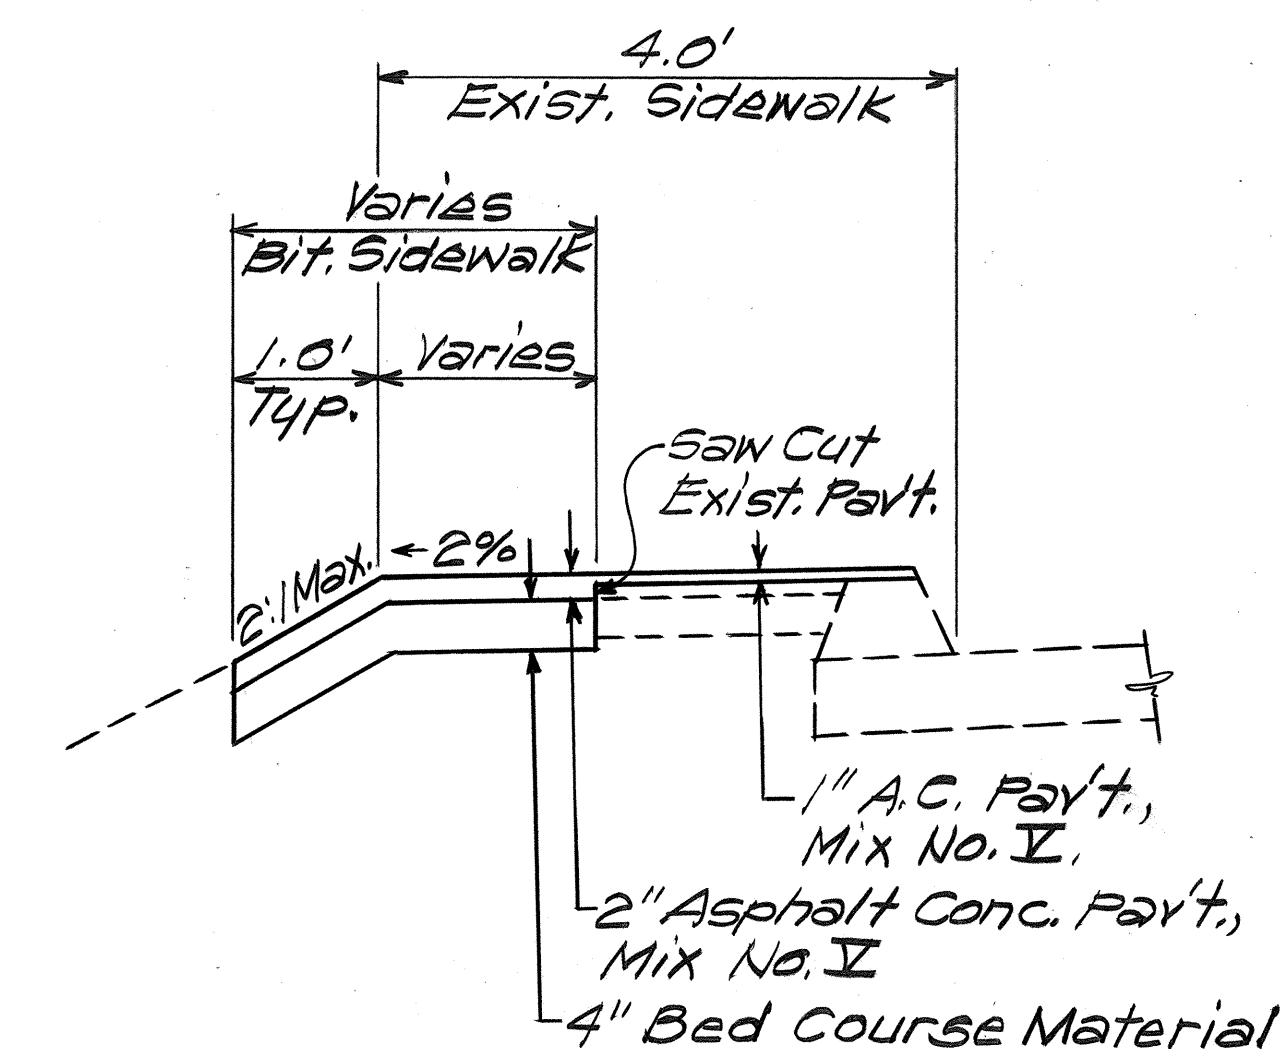

SIDEWALK RECONSTRUCTION
Scale: 3/4" = 1'-0"

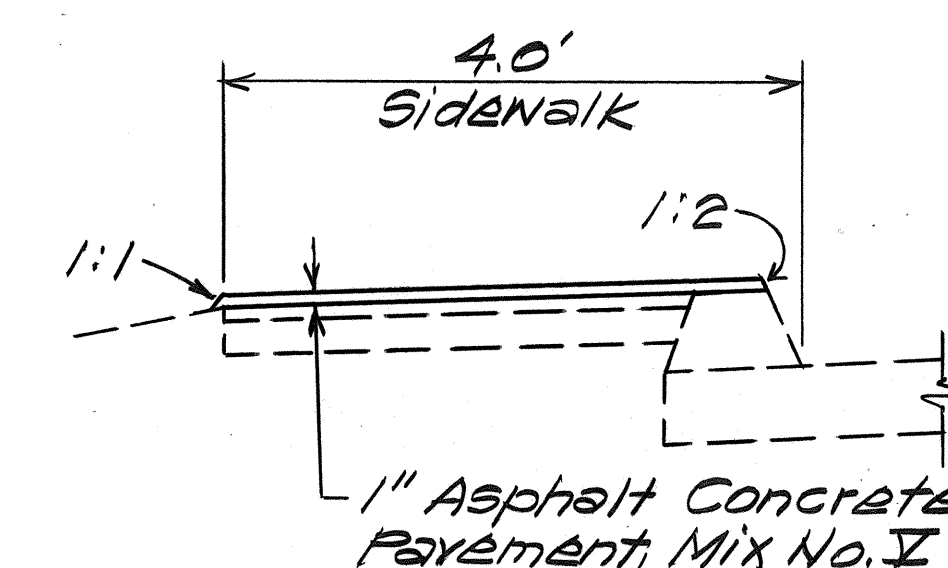


SIDEWALK RESURFACING
Scale: 3/4" = 1'-0"

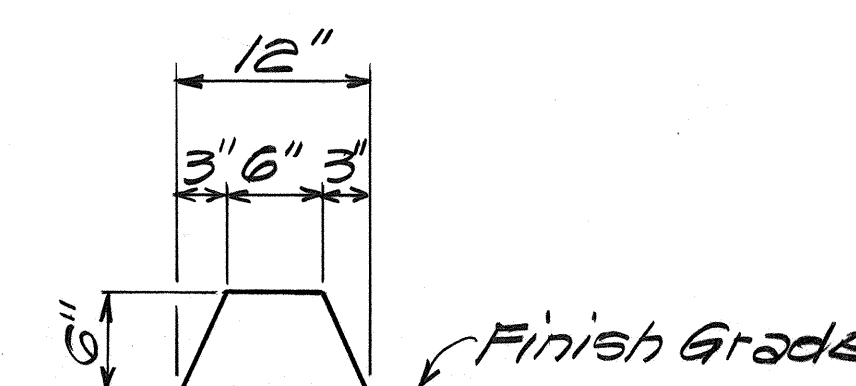


BITUMINOUS CURB, TYPE 6
Scale: 1" = 1'-0"

STATE OF HAWAII DEPARTMENT OF TRANSPORTATION HIGHWAYS DIVISION	
TYPICAL SECTIONS	
FARRINGTON HIGHWAY RESURFACING Proj. No. 93A-01-86M	
Scale: As Shown	Date: Dec, 1985
SHEET No. 1 OF 4 SHEETS	

FED. ROAD DIST. NO.	STATE	PROJ. NO.	FISCAL YEAR	SHEET NO.	TOTAL SHEETS
HAWAII	HAW.	93A-01-86M	1986	5	52

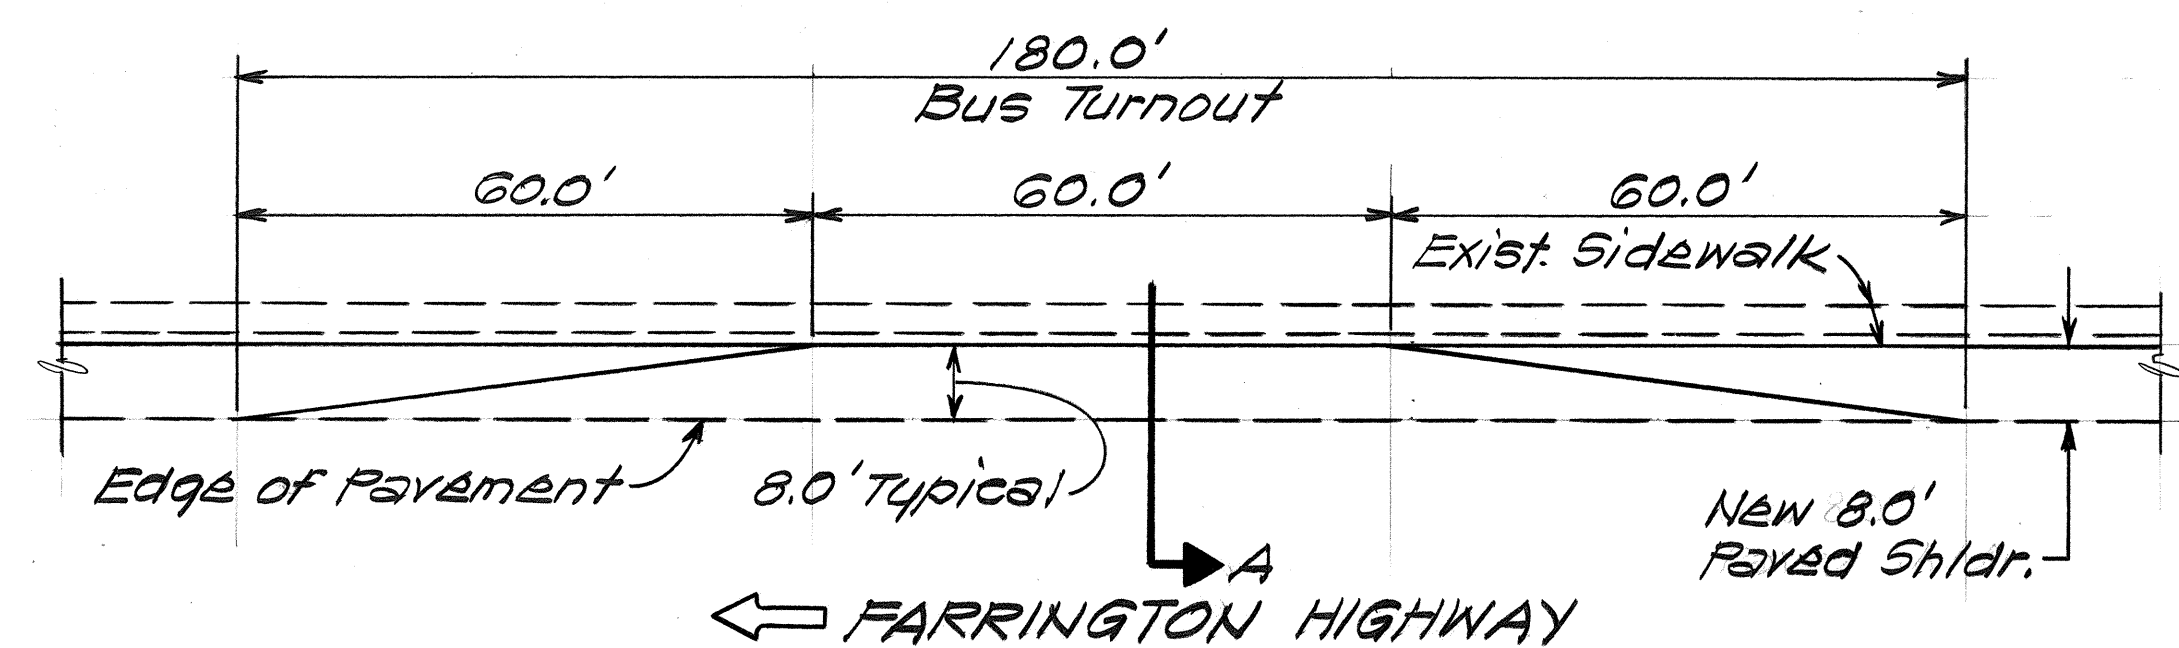


PLAN
Scale: 1"=20'

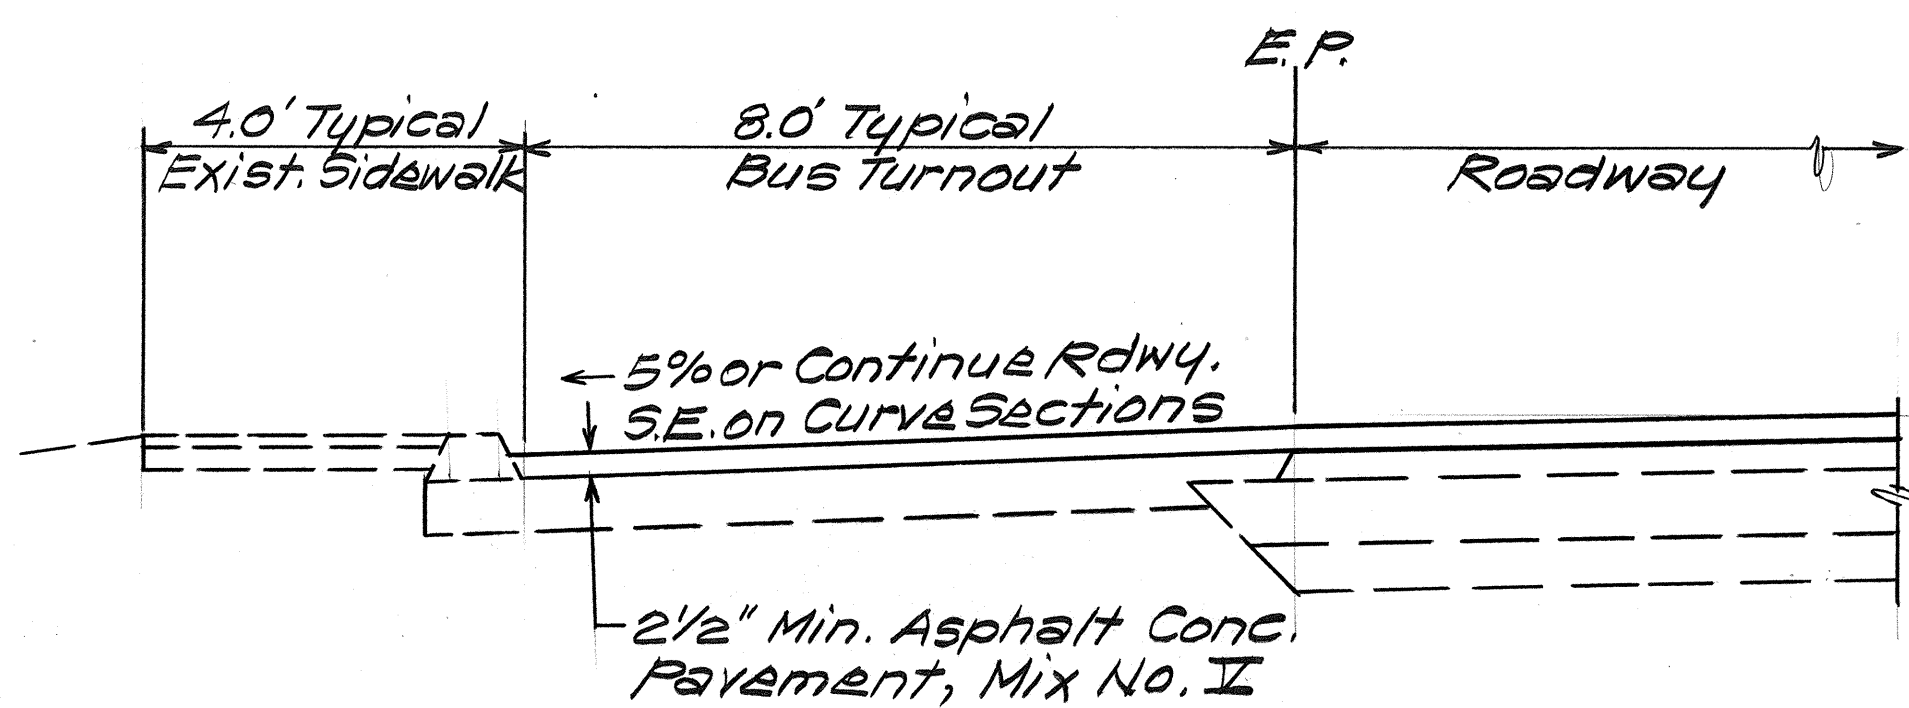


SECTION A
Scale: 1/2"=1'-0"

TYPICAL BUS TURNOUT~OUTBOUND

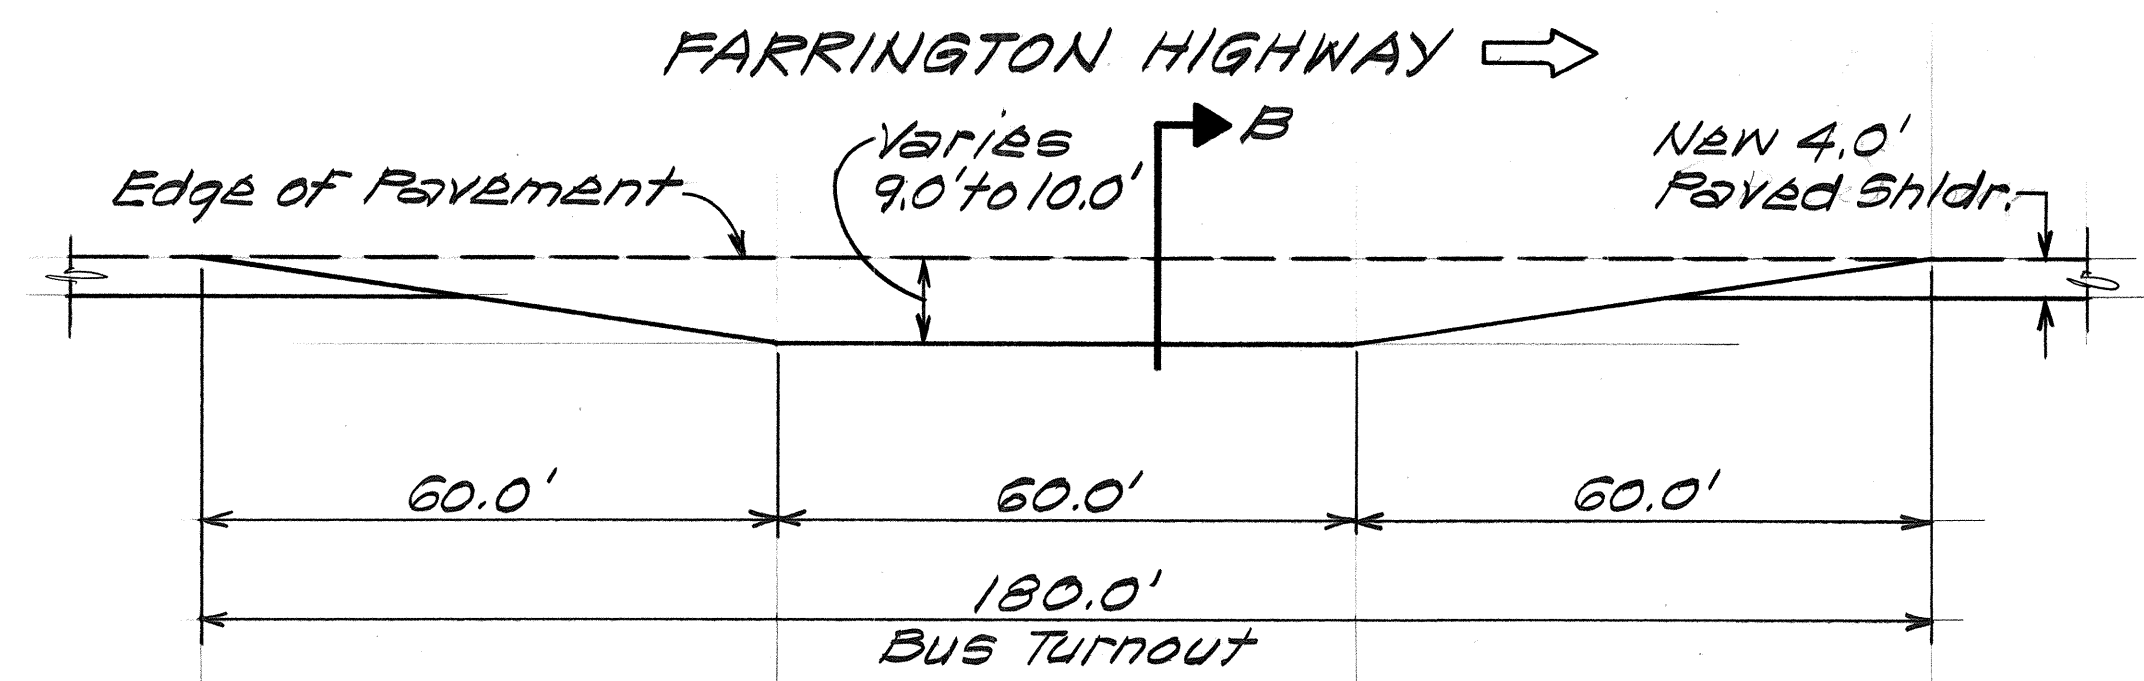

PLAN
Scale: 1"=20'

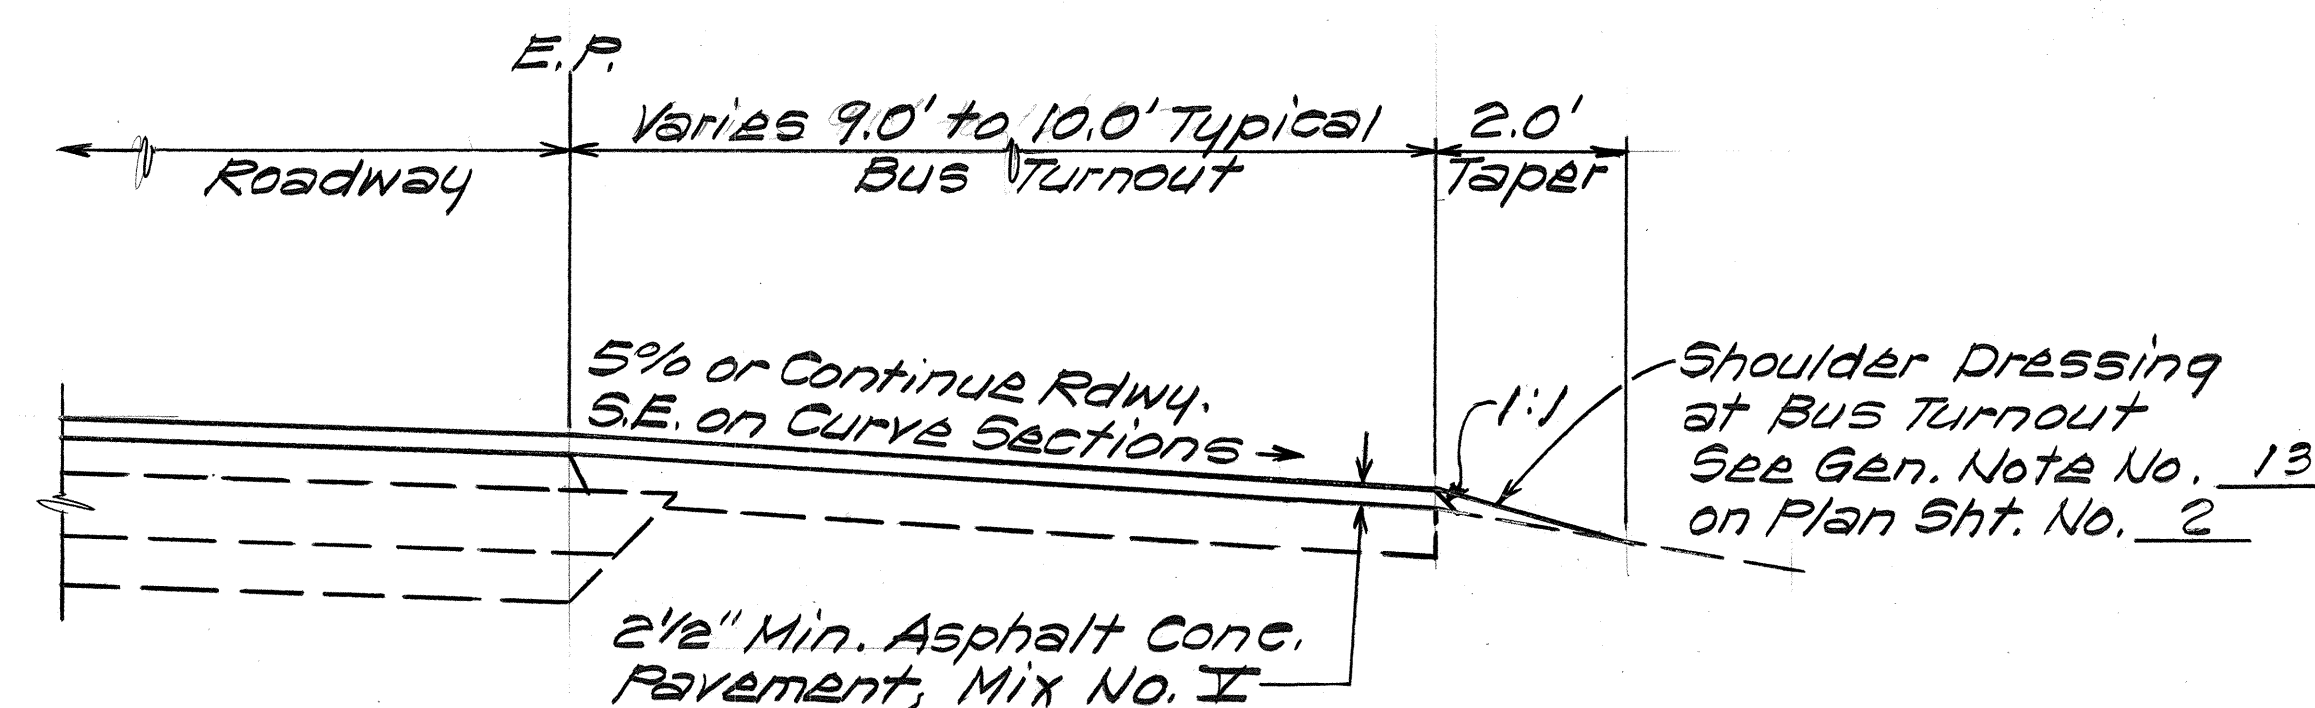

SECTION B
Scale: 1/2"=1'-0"

TYPICAL BUS TURNOUT~INBOUND

ORIGINAL PLAN	DATE
DESIGNED BY	
NOTED BY	
CHECKED BY	

STATE OF HAWAII
DEPARTMENT OF TRANSPORTATION
HIGHWAYS DIVISION


**MISCELLANEOUS RESURFACING
DETAILS**

FARRINGTON HIGHWAY RESURFACING
Proj. No. 93A-01-86M


Scale: As Shown Date: Dec, 1985

SHEET No. 2 OF 4 SHEETS


FED. ROAD DIST. NO.	STATE	PROJ. NO.	FISCAL YEAR	SHEET NO.	TOTAL SHEETS
HAWAII	HAW.	93A-01-86M 93B-01-86M	1986	6	52

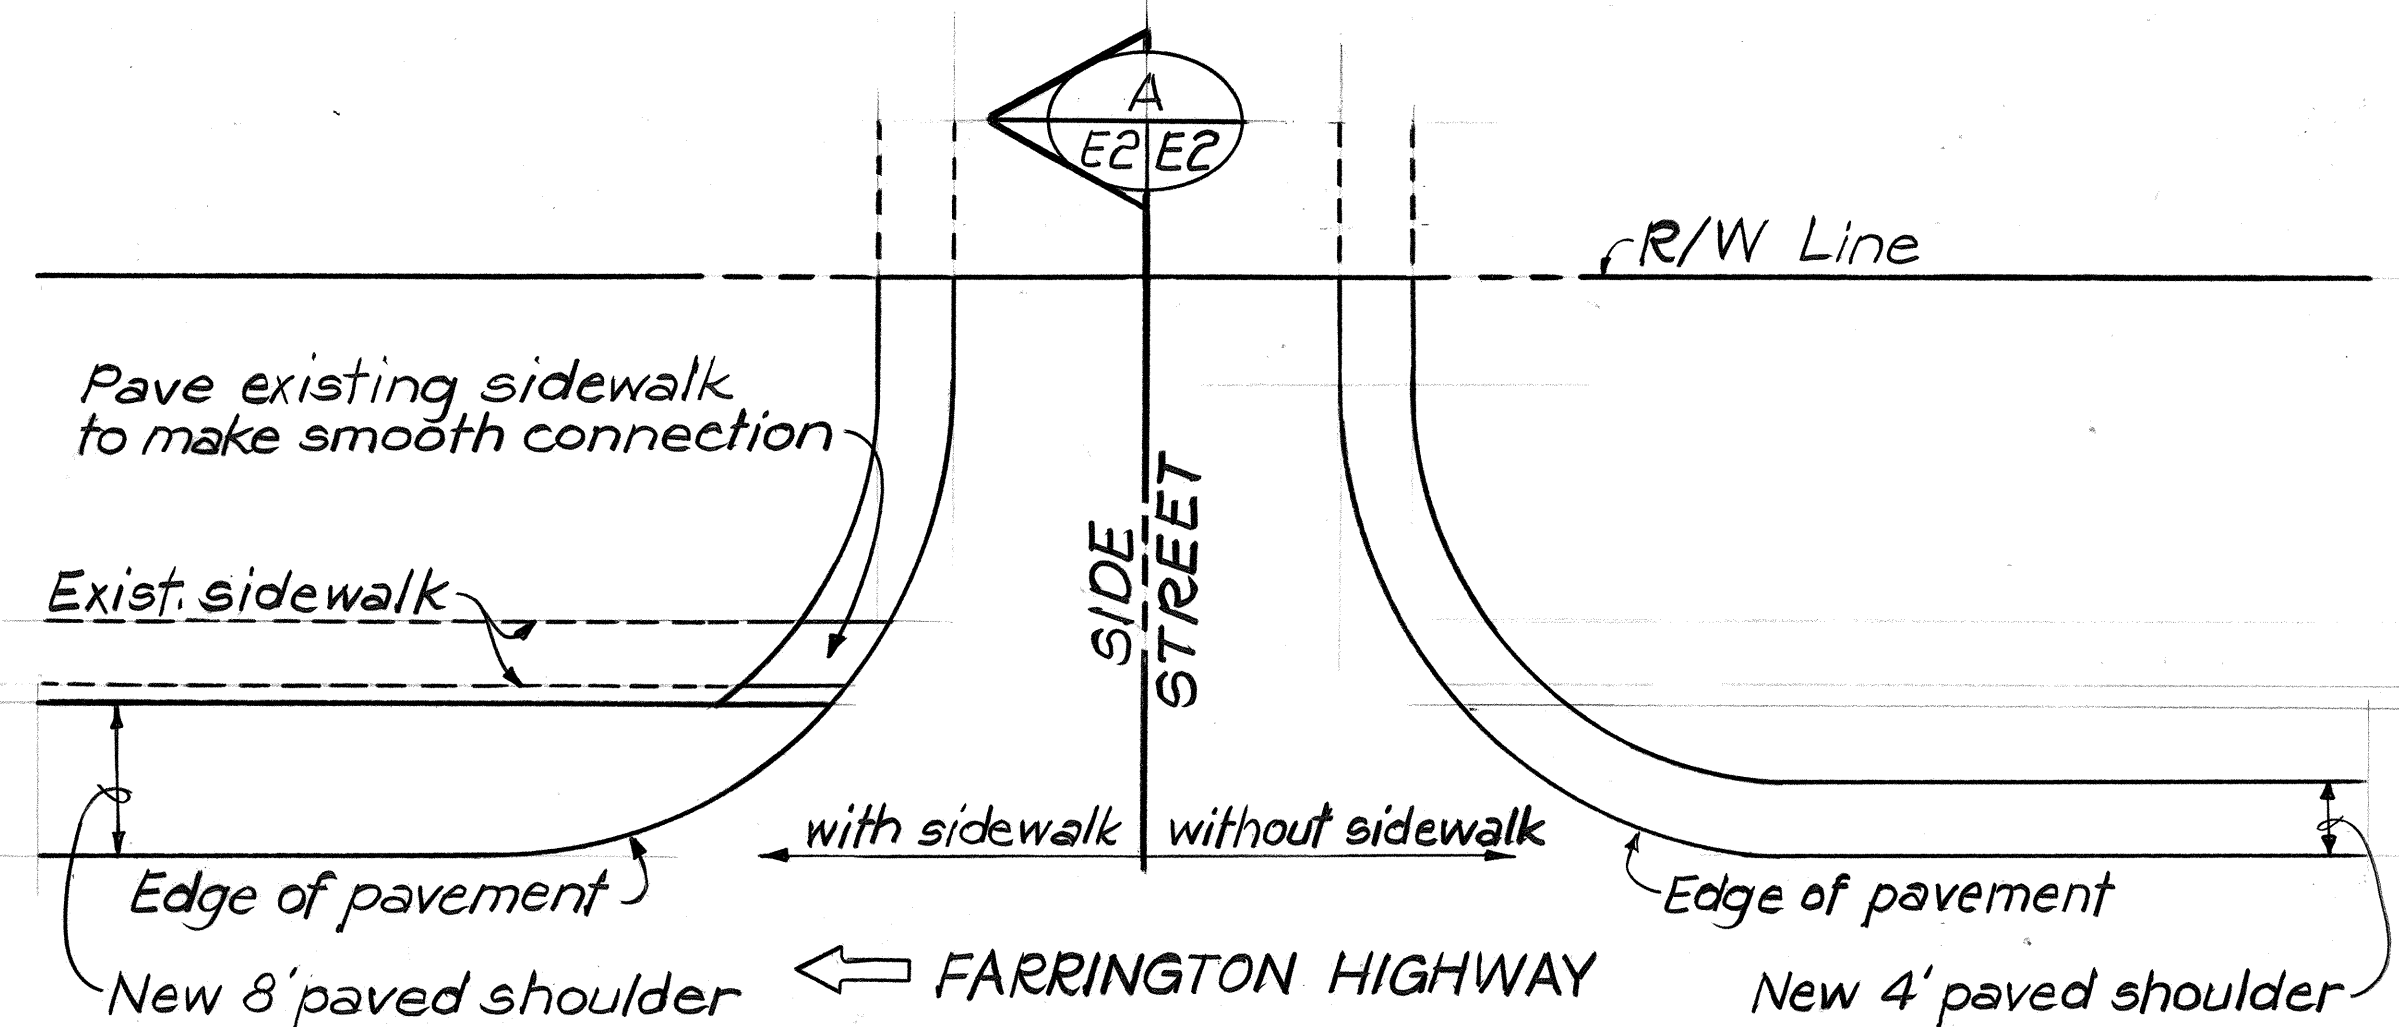


TYPICAL SIDE STREET PLAN
Scale: 1" = 10'

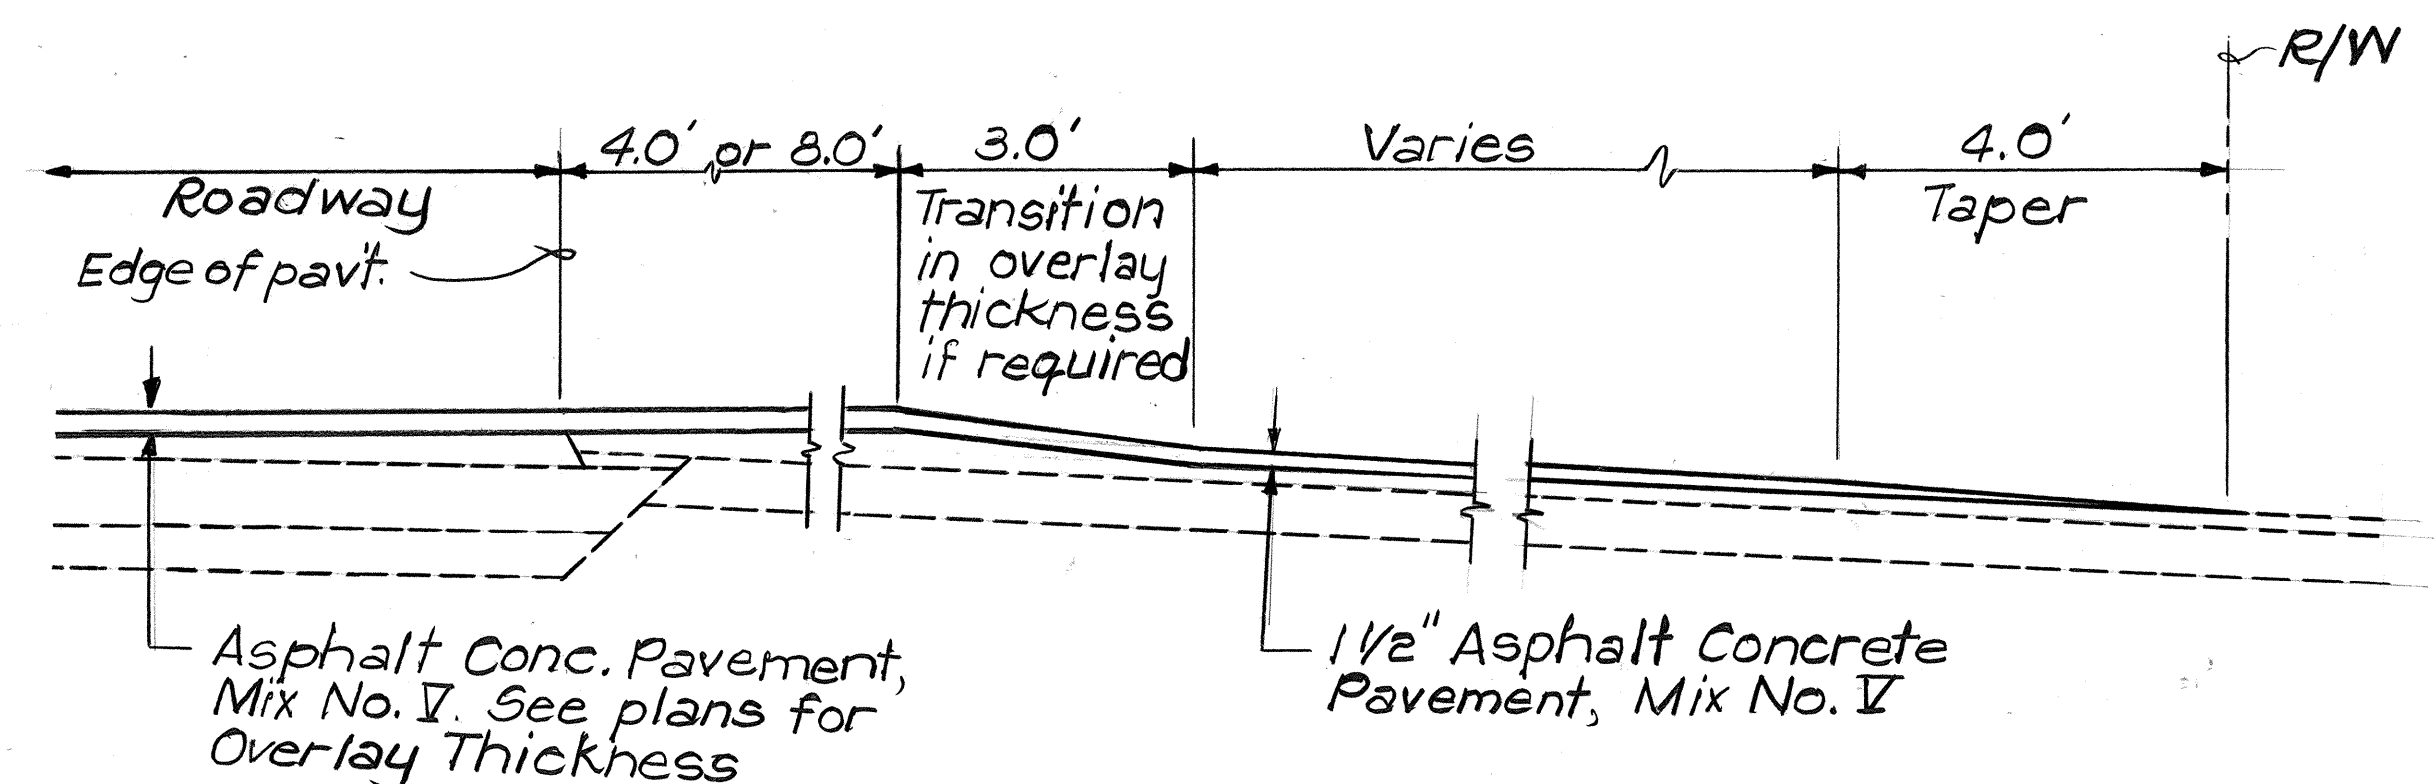


SECTION A
Scale: 1/2" = 1'-0"

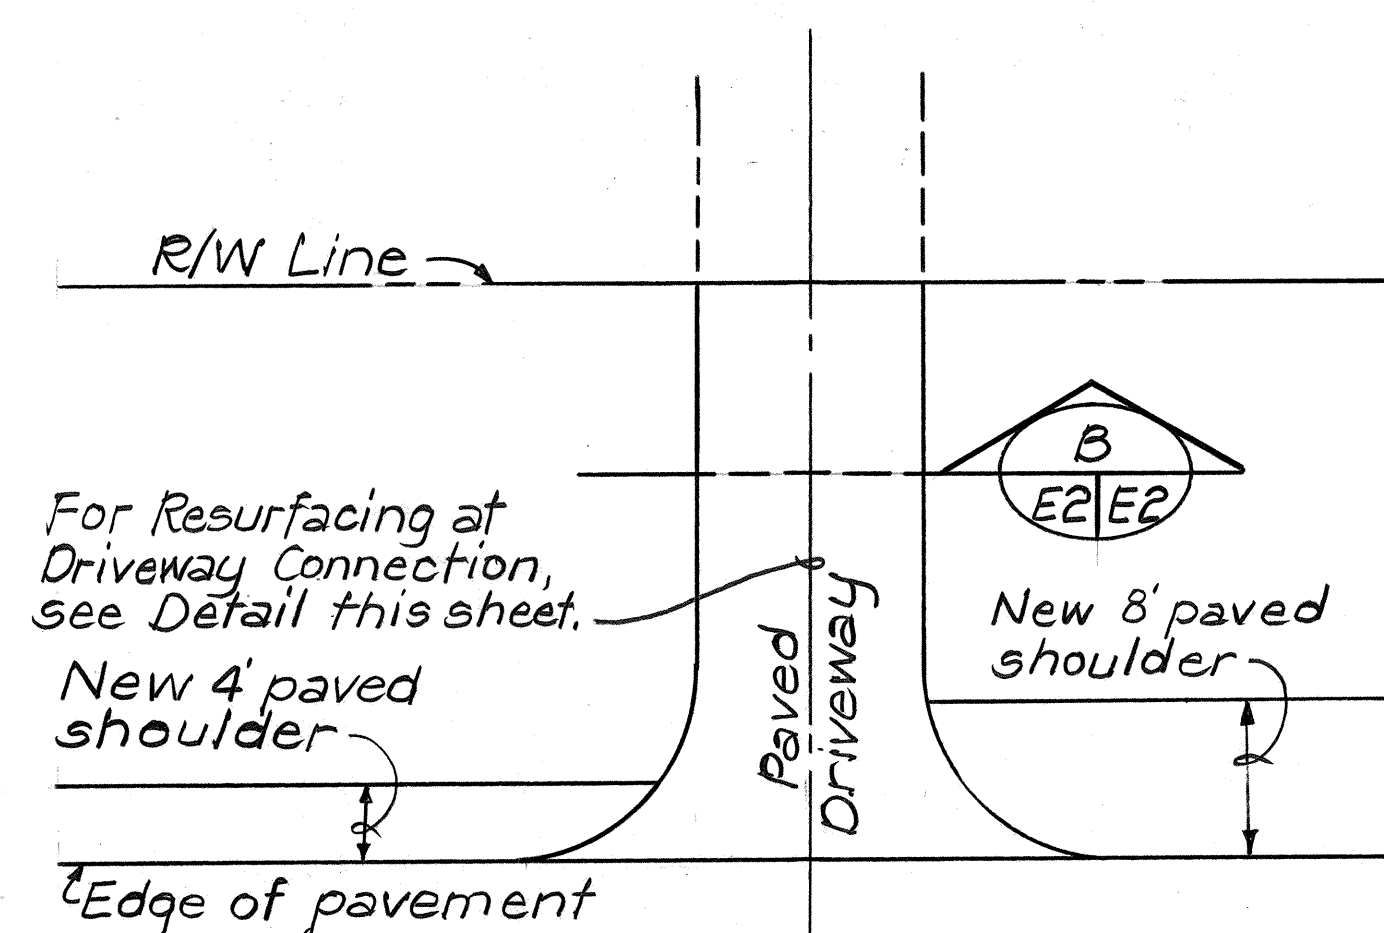


TYPICAL PAVED DRIVEWAY PLAN
Scale: 1" = 10'

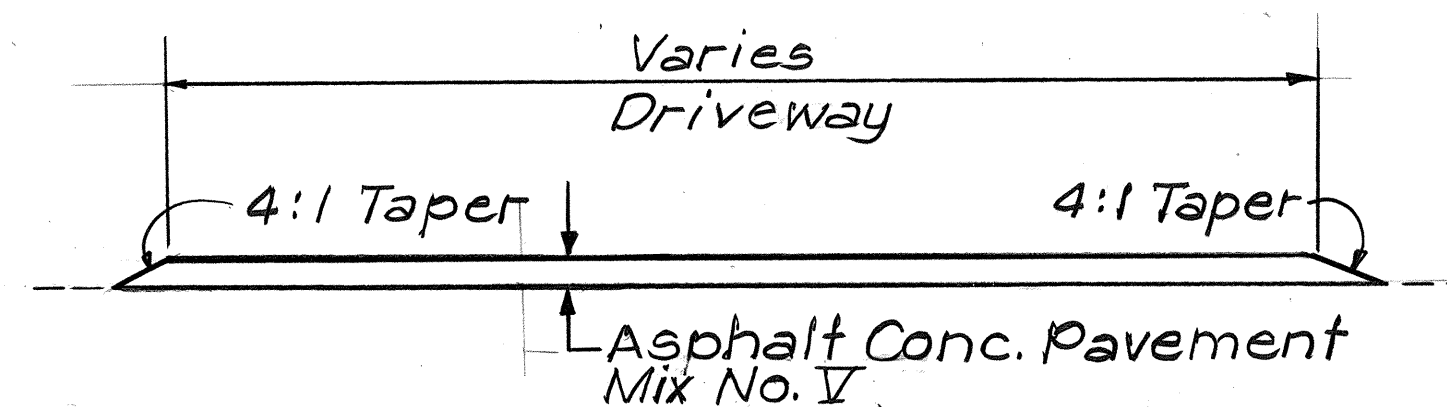


SECTION B
Scale: 1/2" = 1'-0"

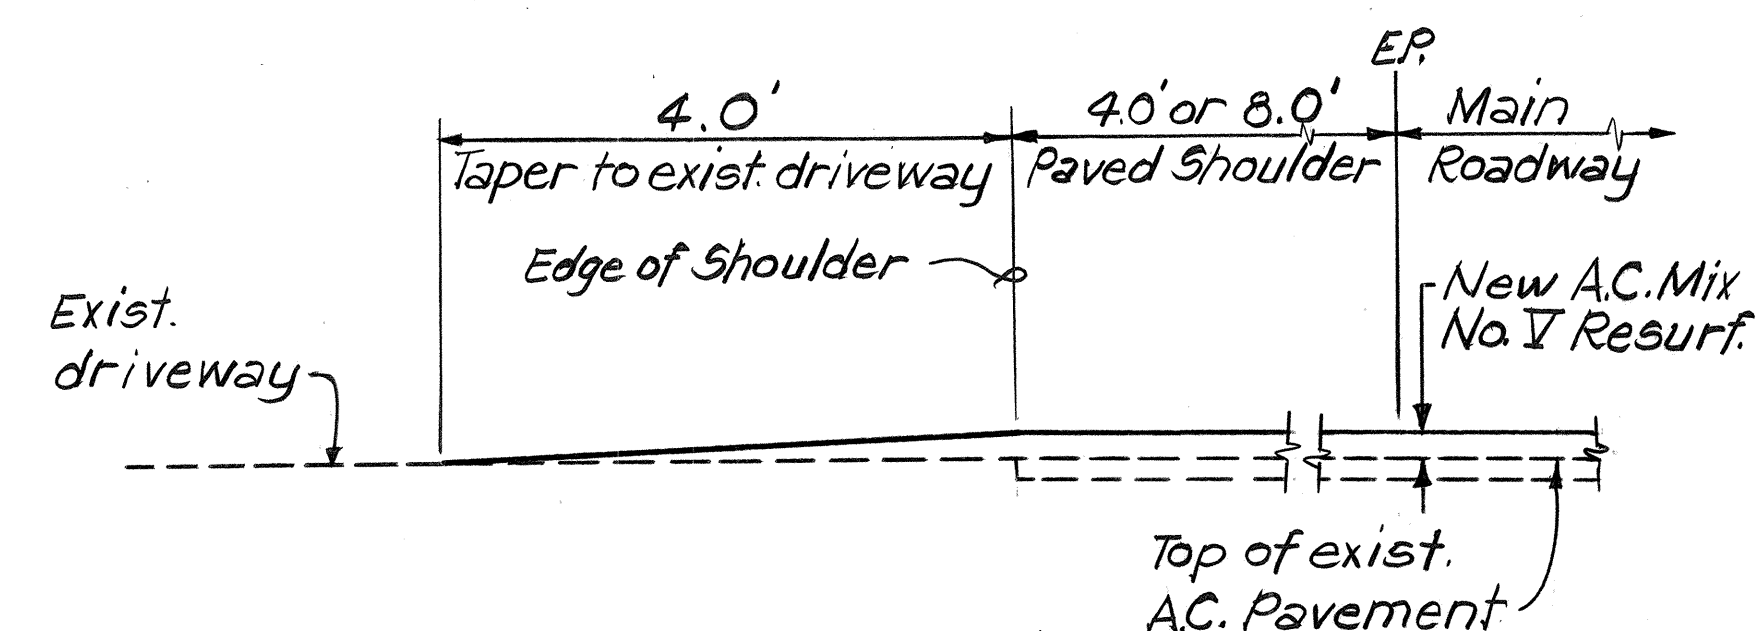


RESURFACING AT DRIVEWAY CONNECTION DETAIL
Scale: 3/4" = 1'-0"

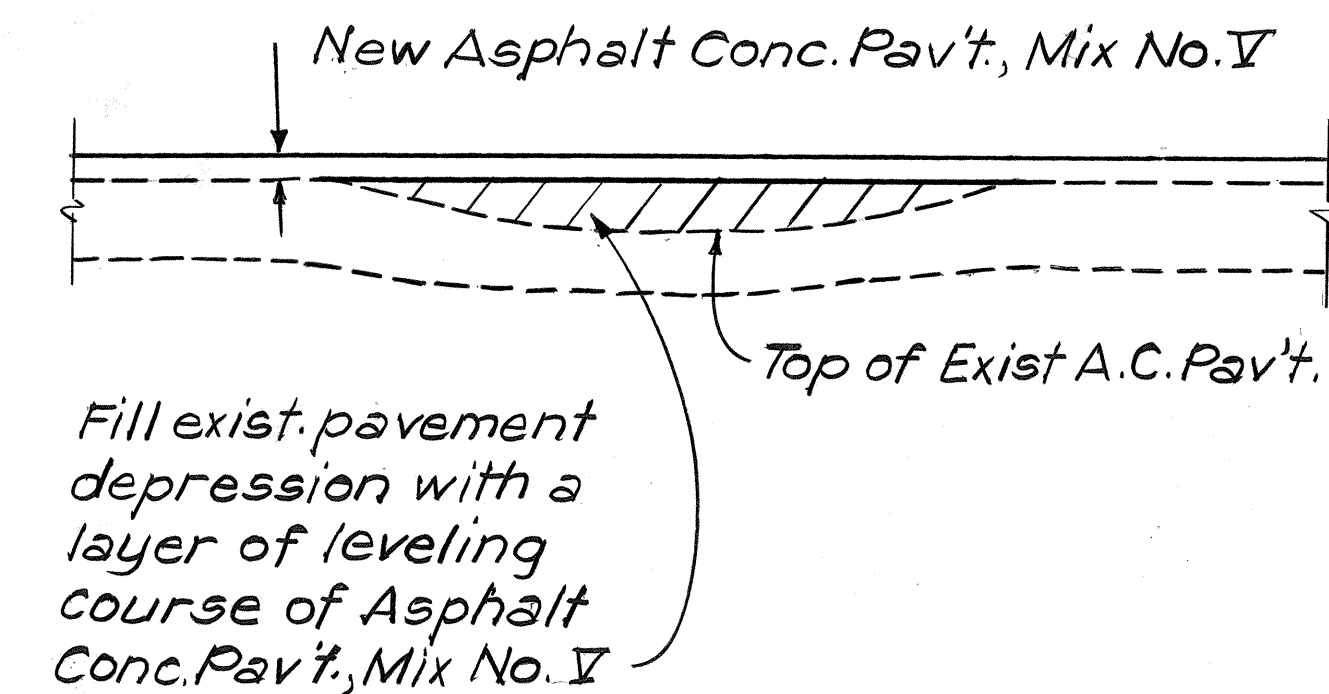


LEVELING COURSE DETAIL
Scale: 1" = 1'-0"

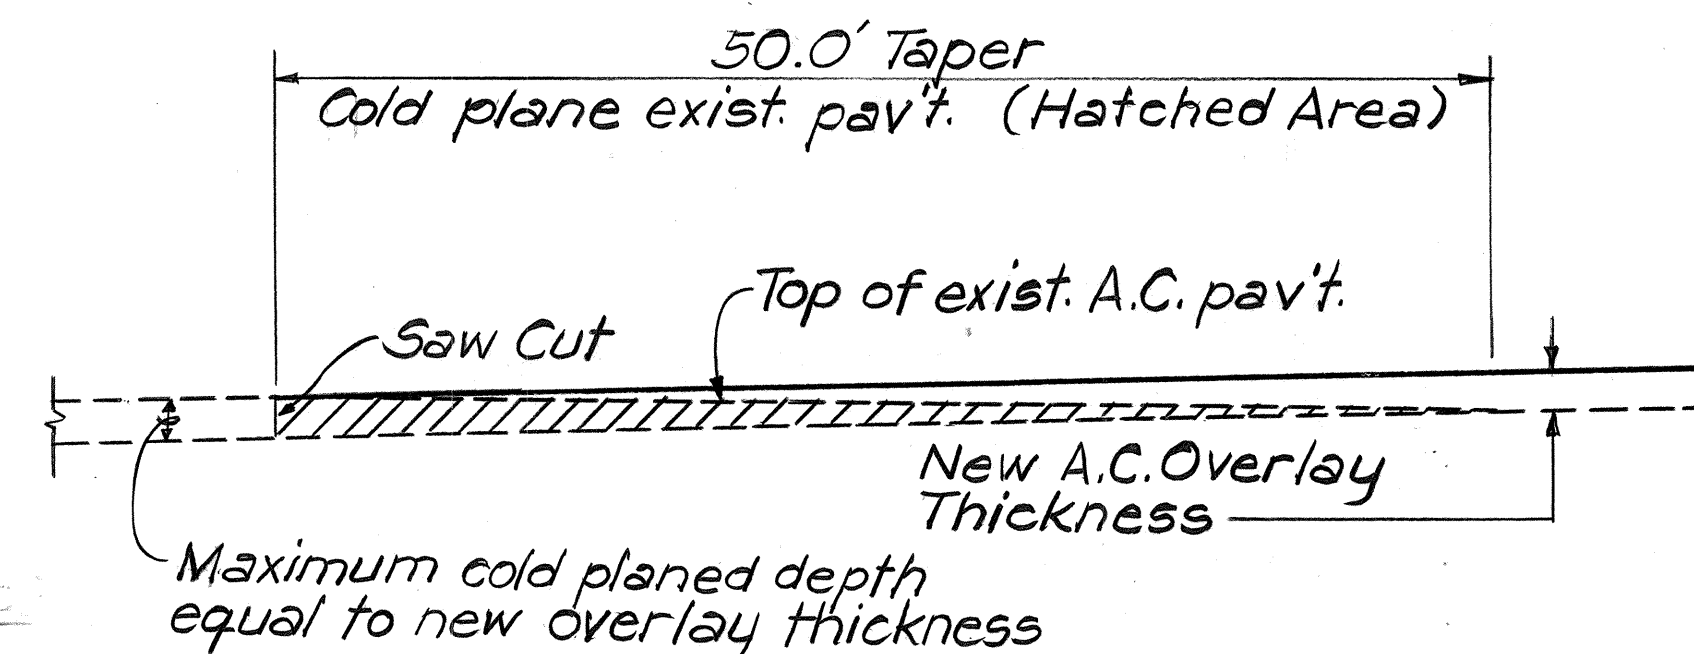

COLD PLANE TRANSITION TO EXISTING PAVEMENT DETAIL AT BEGINNING OF PROJECT
Not to Scale

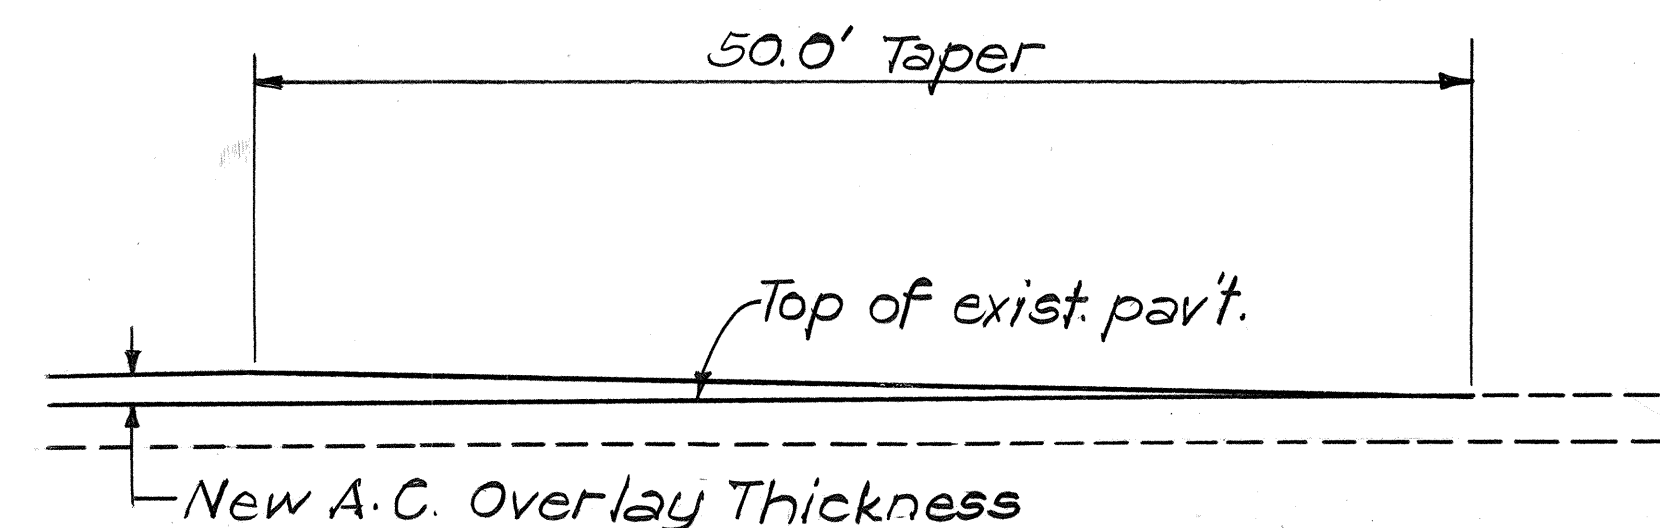


TRANSITION TO EXISTING PAVEMENT DETAIL AT END OF PROJECT
Not to Scale

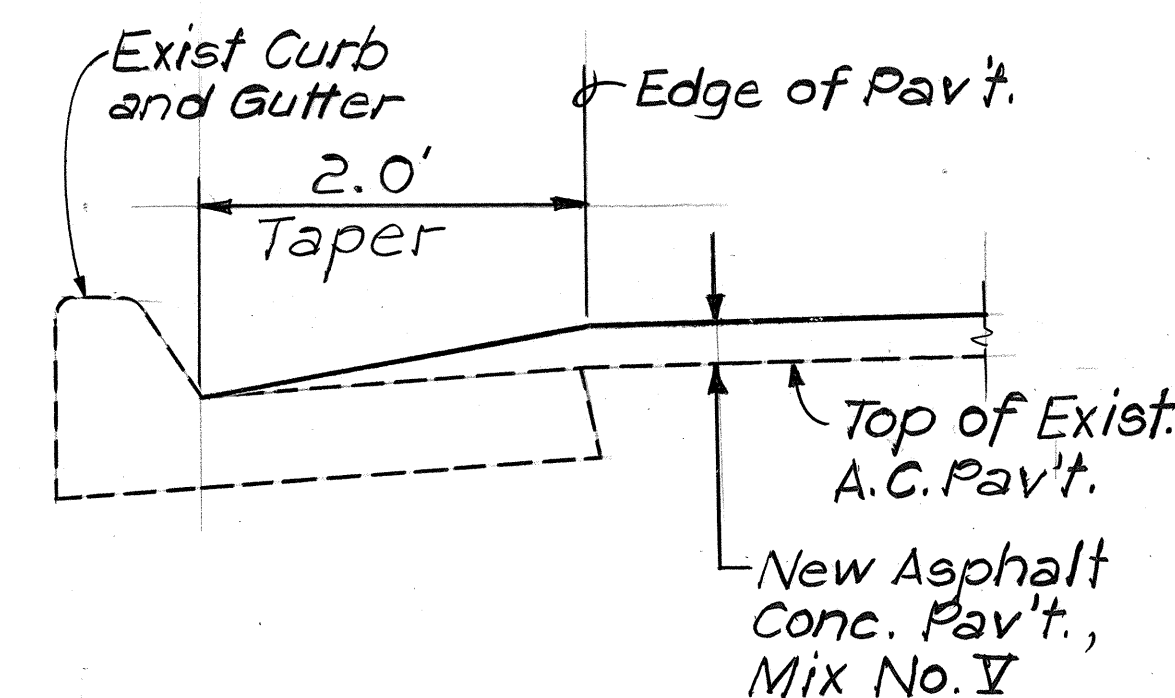


TYPICAL SECTION AT CURB AND GUTTER
Scale: 1" = 1'-0"

STATE OF HAWAII
DEPARTMENT OF TRANSPORTATION
HIGHWAYS DIVISION
MISCELLANEOUS RESURFACING DETAILS
FARRINGTON HIGHWAY RESURFACING
Project No. 93A-01-86M
Project No. 93B-01-86M
Scale: as shown Date: Dec. 1985
SHEET NO. 3 OF 4 SHEETS


FED. ROAD DIST. NO.	STATE	PROJ. NO.	FISCAL YEAR	SHEET NO.	TOTAL SHEETS
HAWAII	HAW.	93B-01-86M	1986	7	52

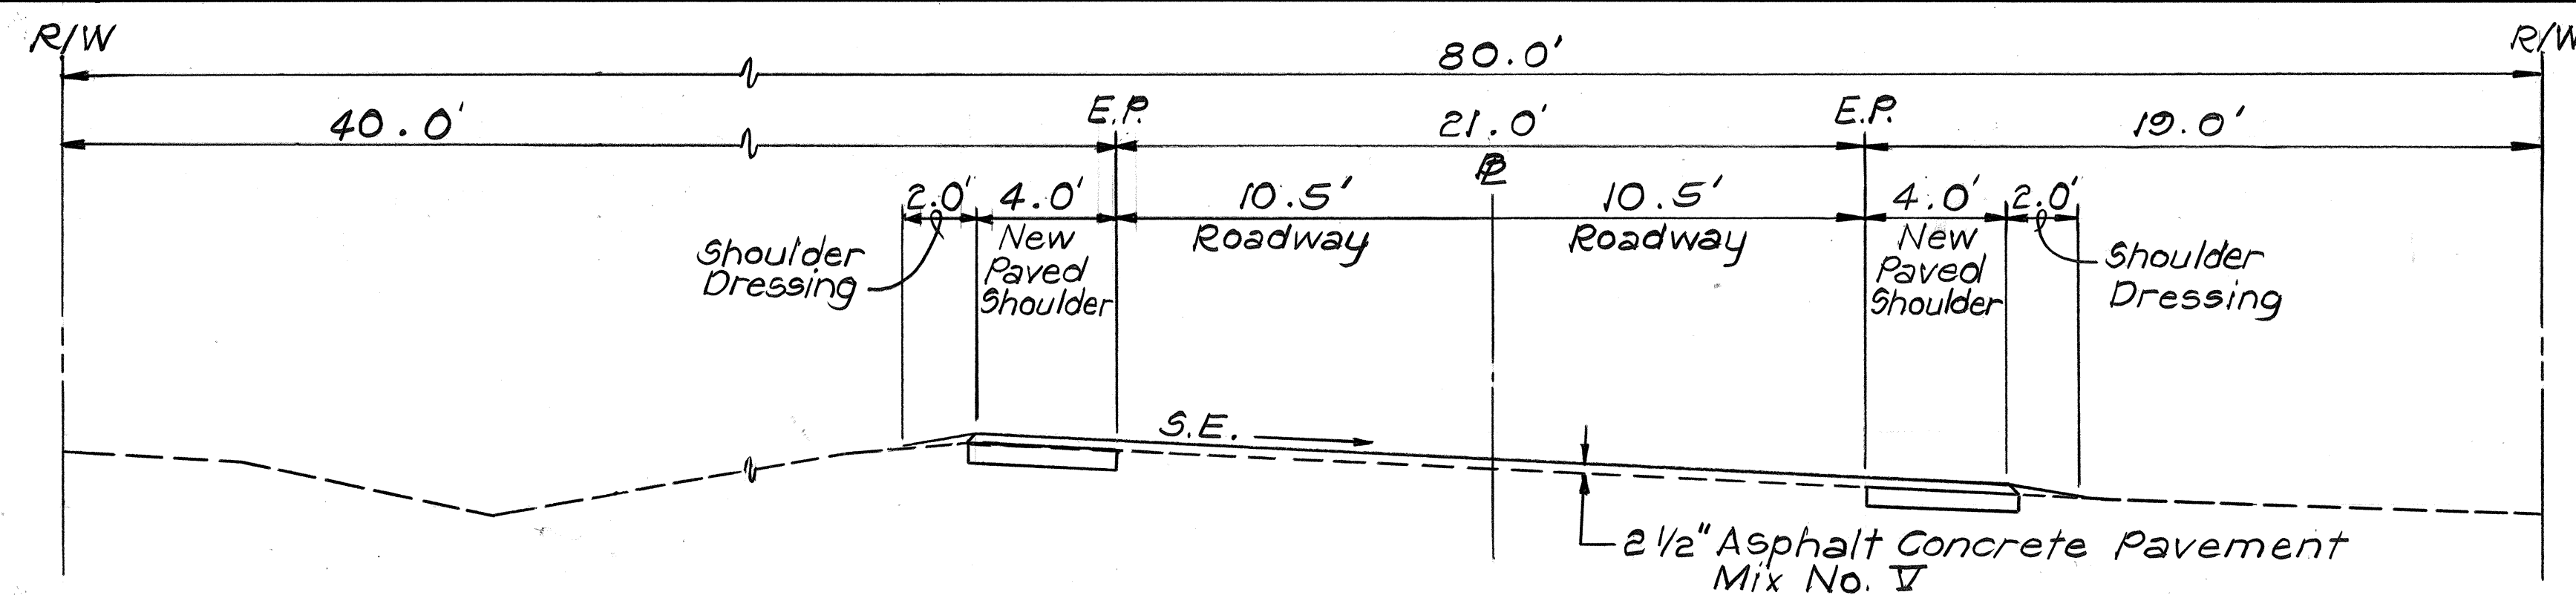

TYPICAL SECTION ON CURVE
Scale: 1/4" = 1'-0"

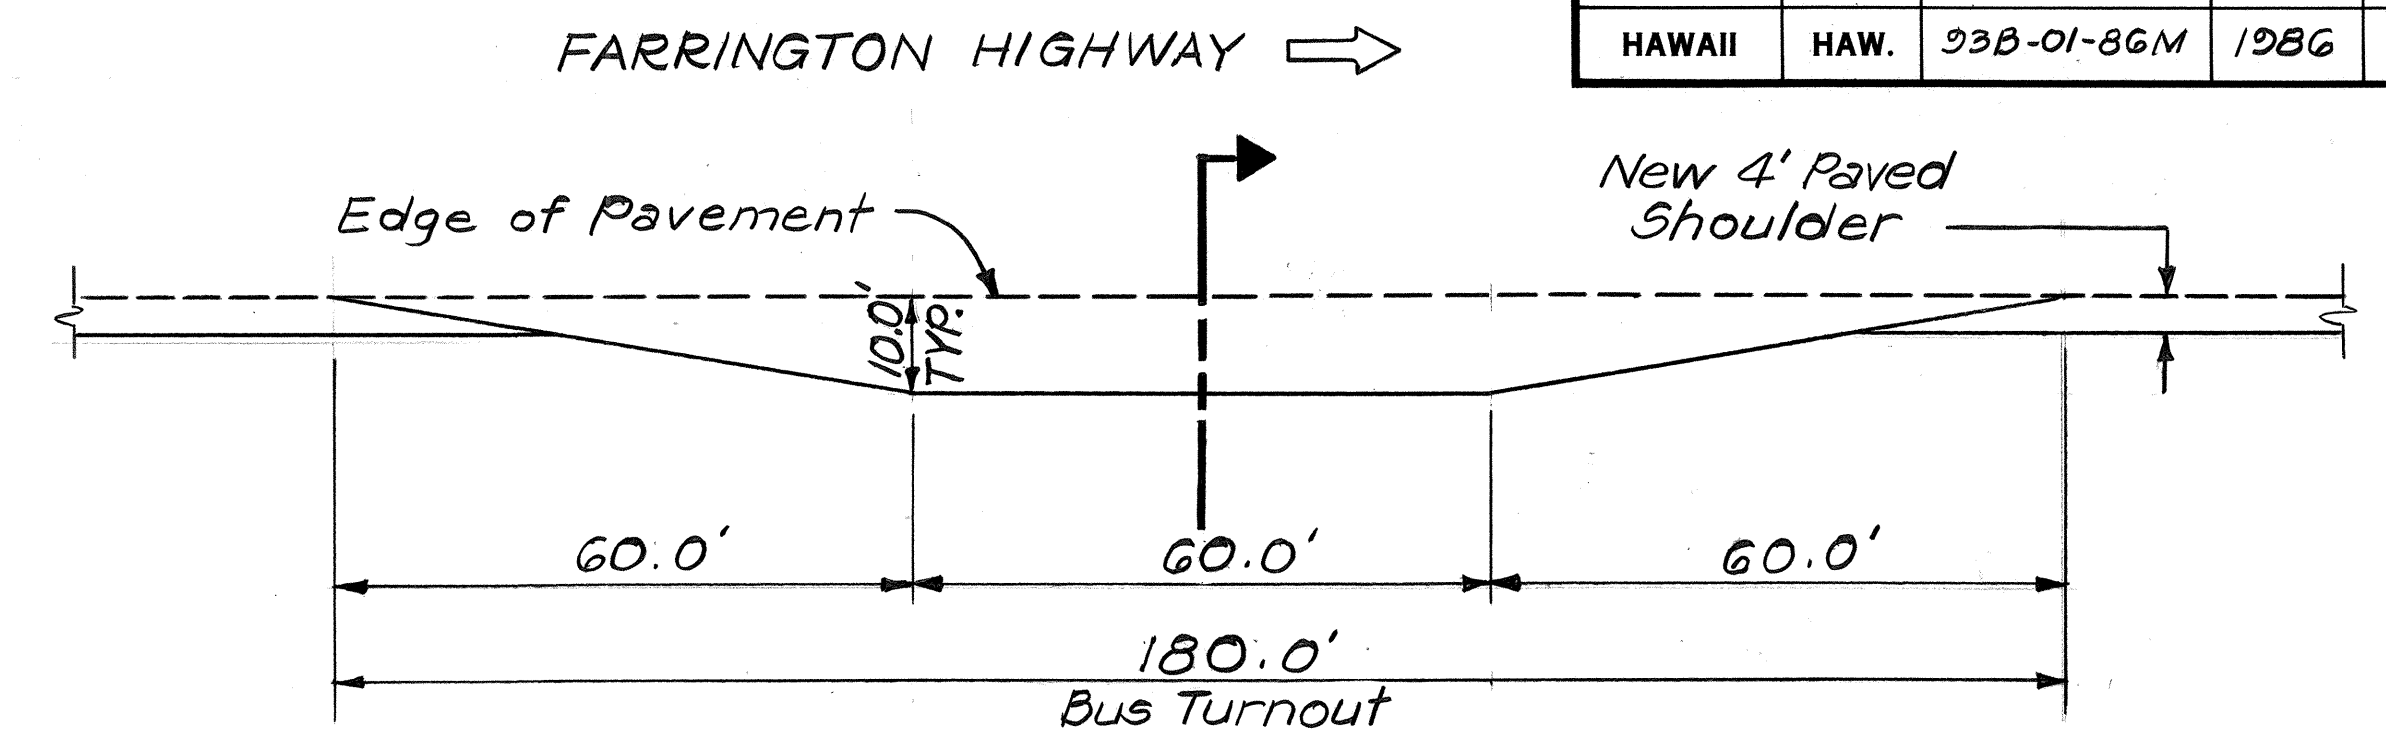


PLAN
Scale: 1" = 20'

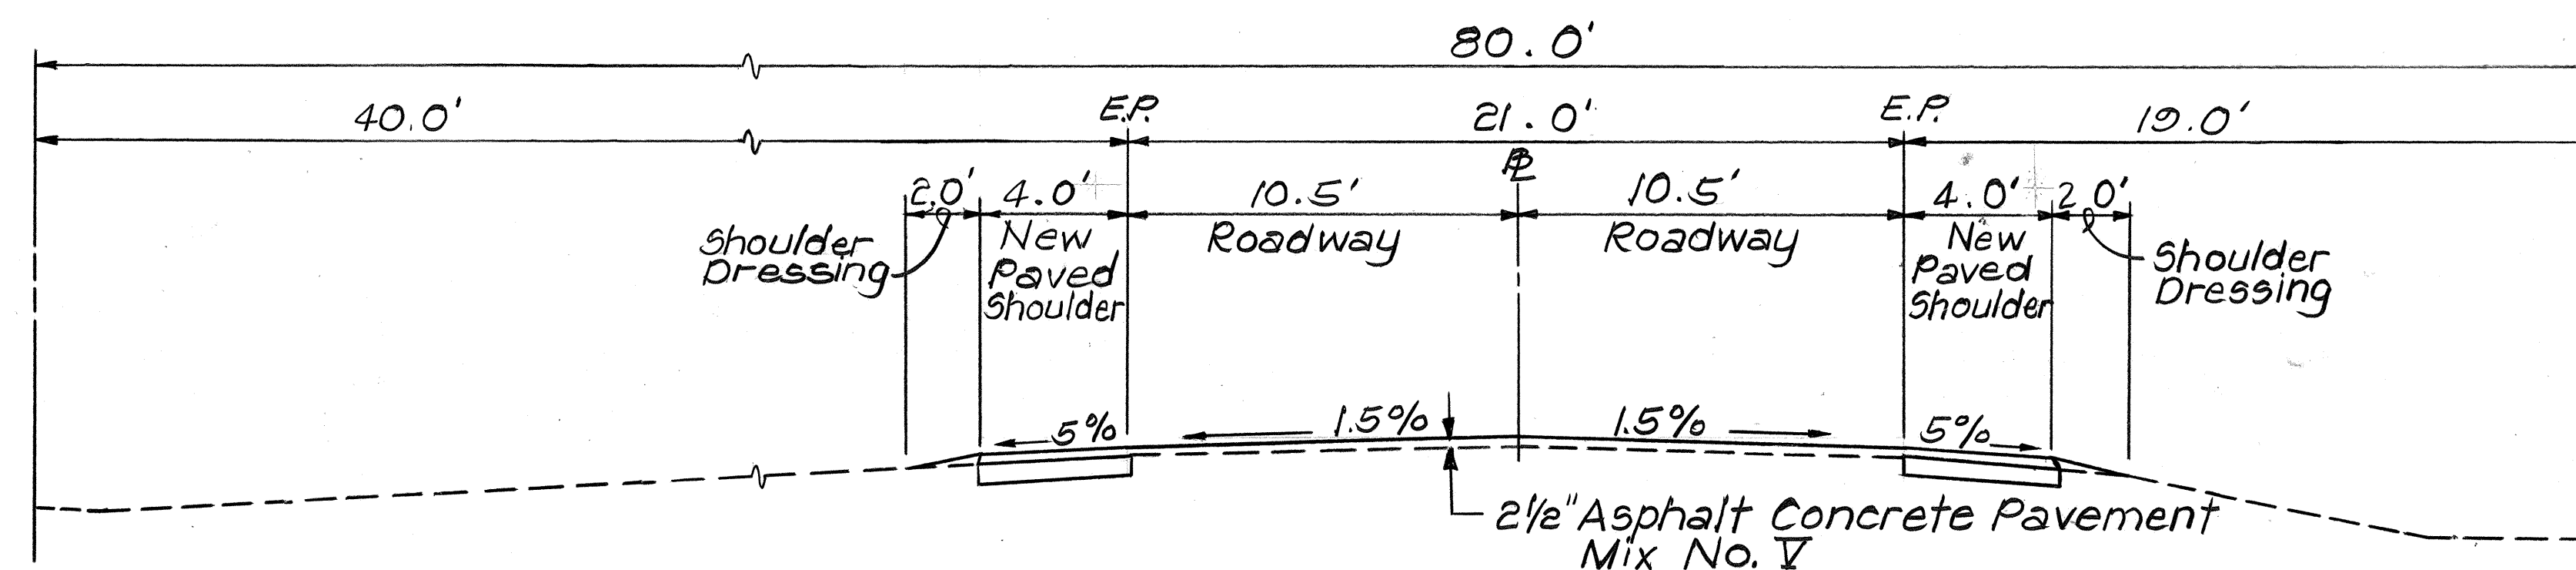


TYPICAL SECTION ON TANGENT
Scale: 1/4" = 1'-0"


*12.0' Paved Shoulder at I.B. & Sta. 903+50± to & Sta. 919+00±
10.0' Paved Shoulder at O.B. & Sta. 906+25± to & Sta. 917+80±

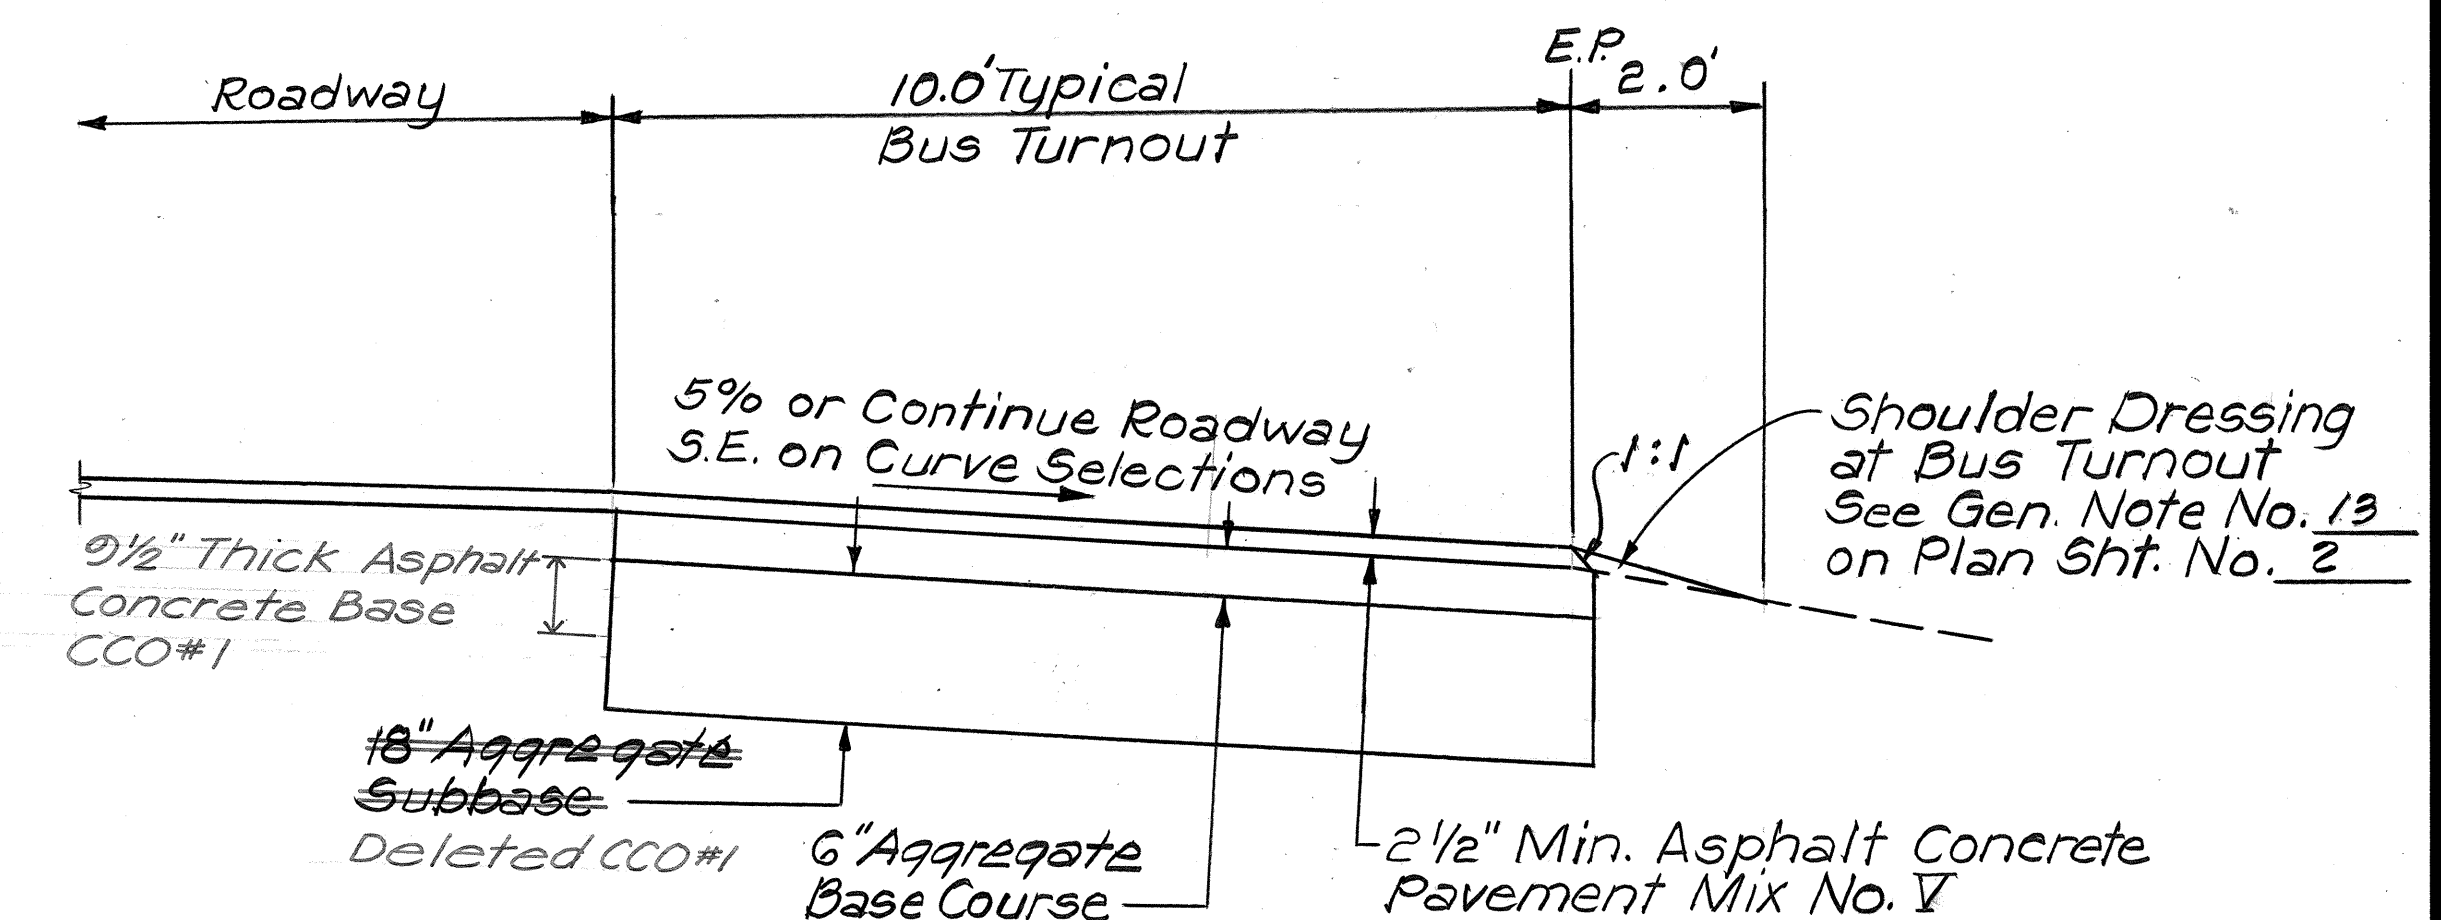


SECTION
Scale: 1/2" = 1'-0"
TYPICAL BUS TURNOUT

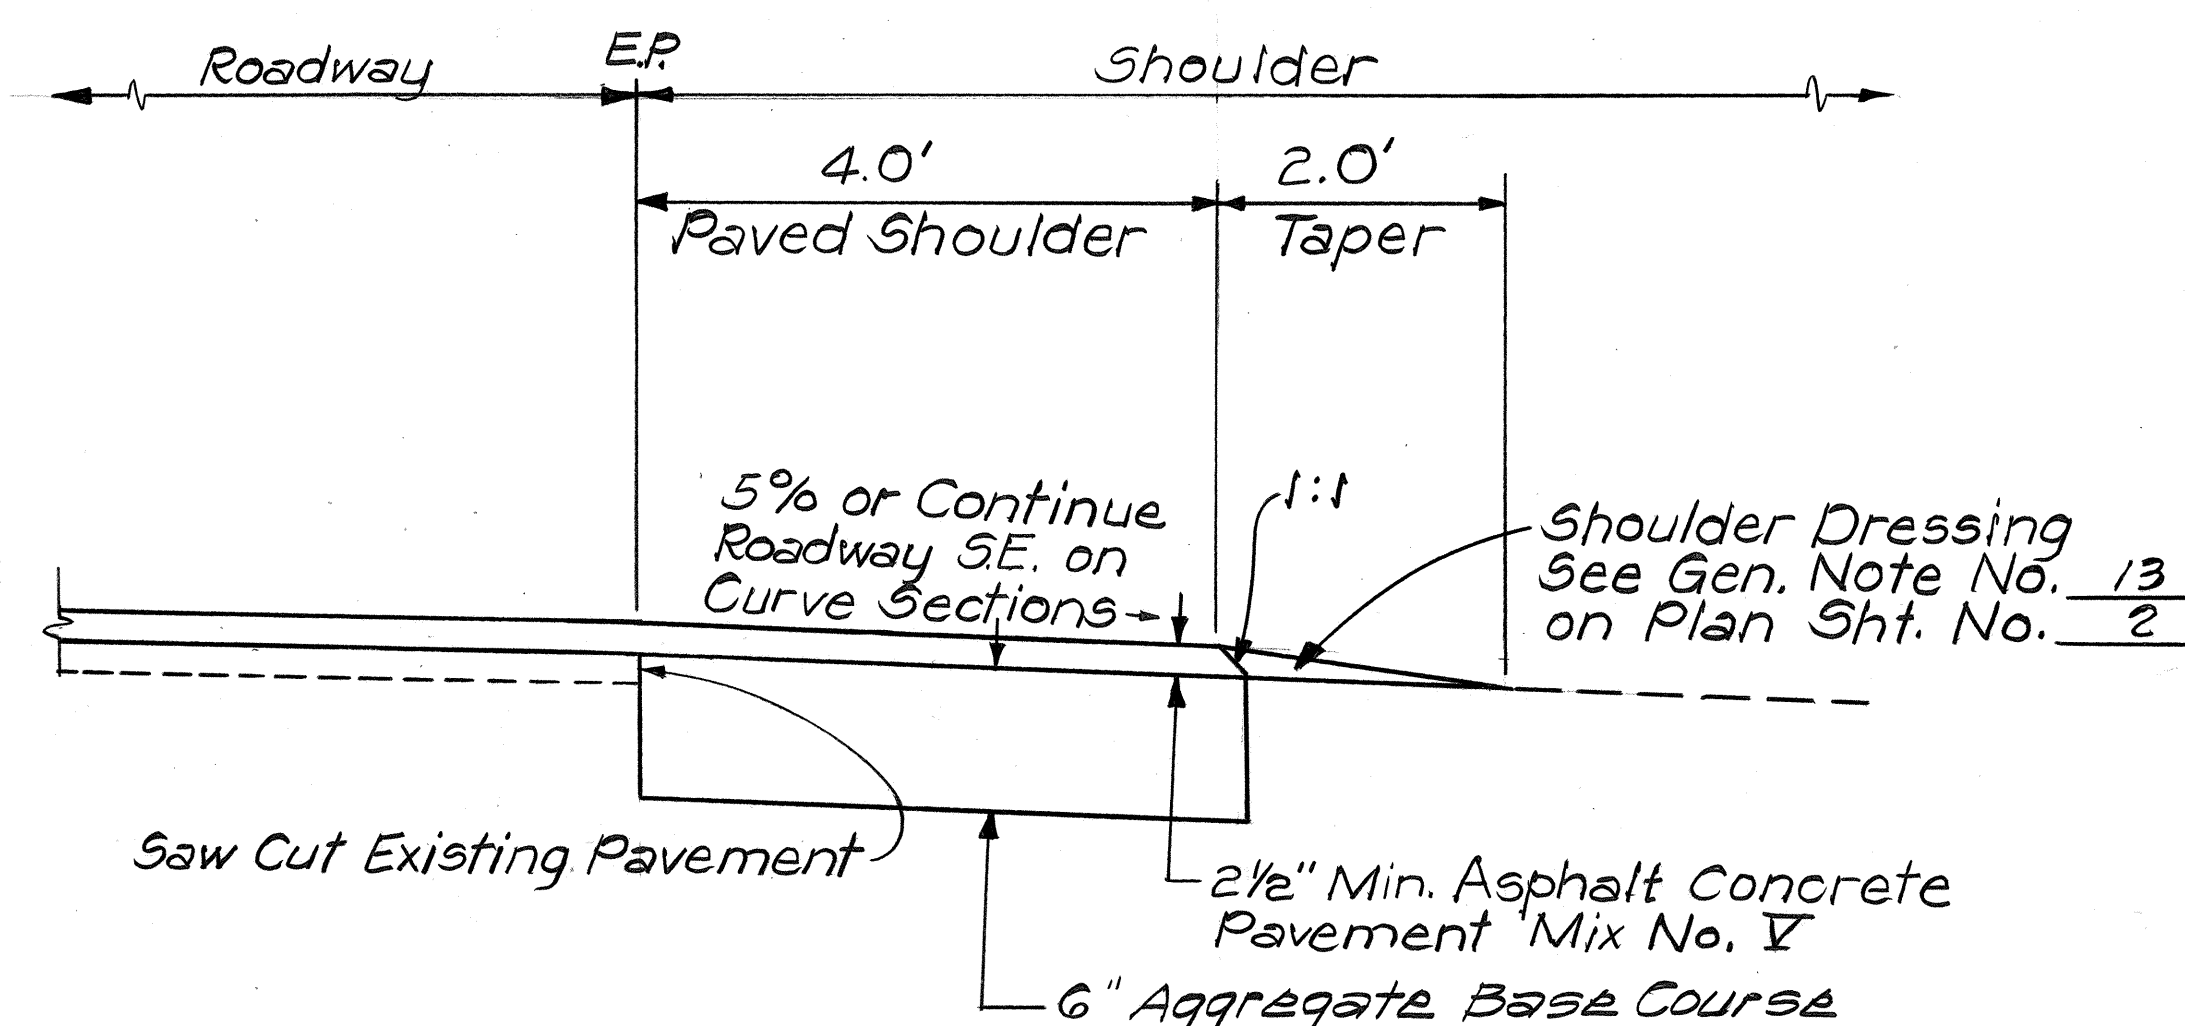

TYPICAL SECTION
4.0' PAVED SHOULDER
Scale: 3/4" = 1'-0"

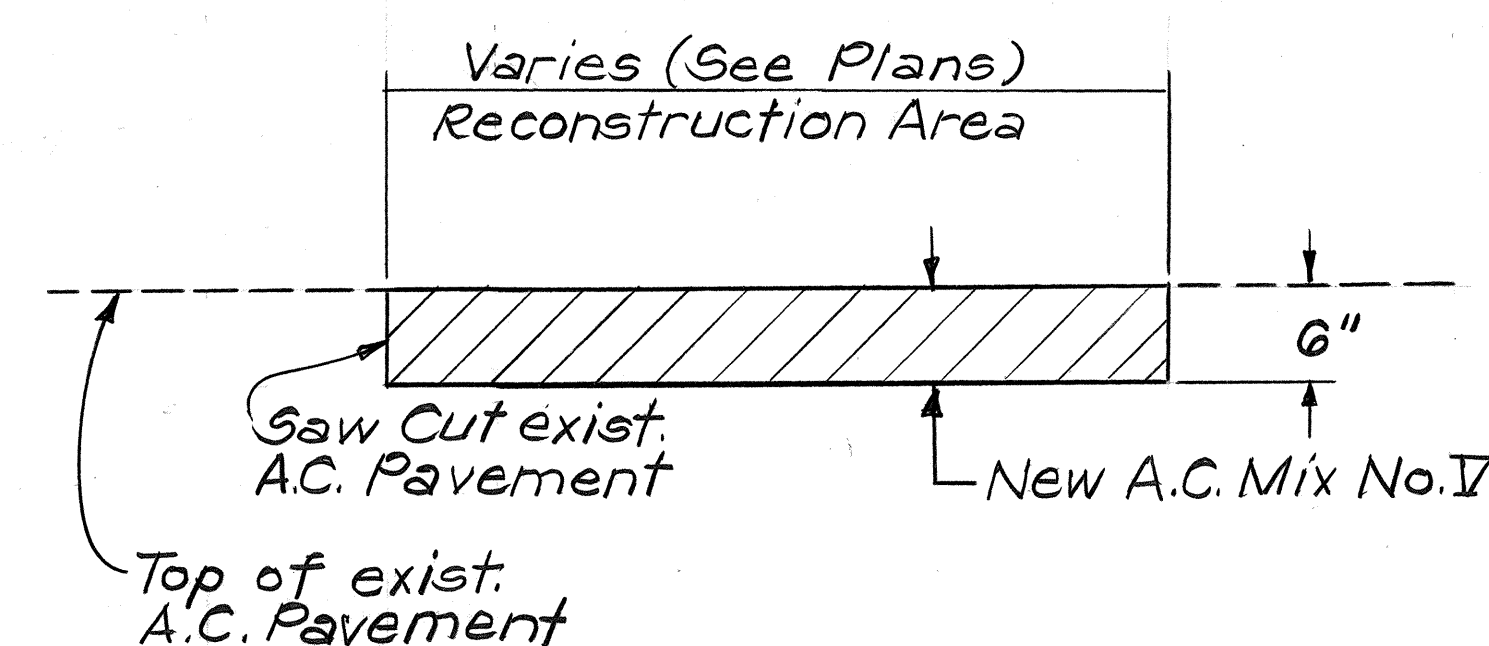

TYPICAL RECONSTRUCTION AREA
Not To Scale

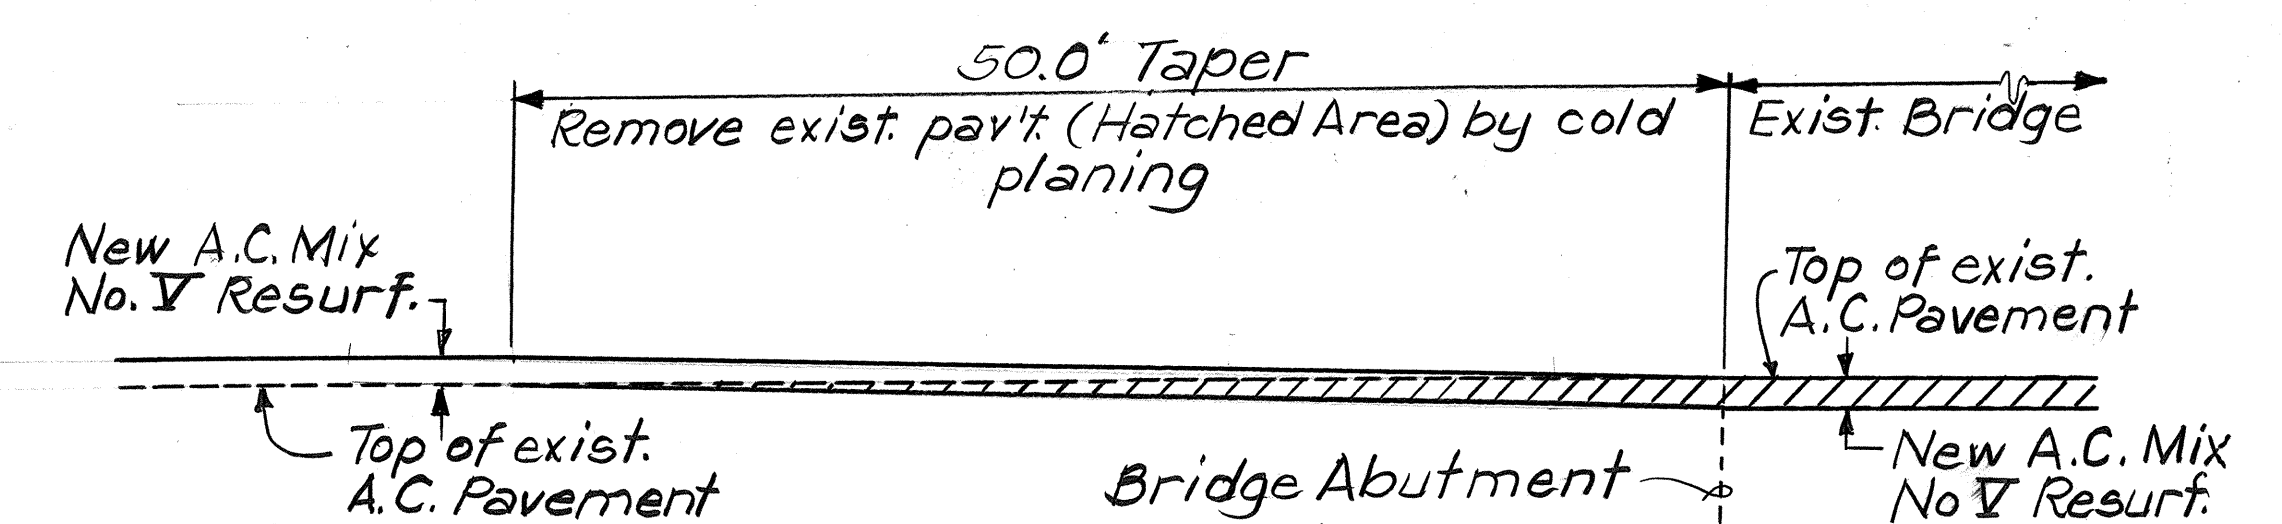

RESURFACING AT BRIDGE DETAIL
Not to Scale

STATE OF HAWAII
DEPARTMENT OF TRANSPORTATION
HIGHWAYS DIVISION
TYPICAL SECTIONS
FARRINGTON HIGHWAY RESURFACING
Project No. 93B-01-86M
Scale: As Shown Date: Dec. 1985
SHEET No. 4 OF 4 SHEETS

DATE	_____
SURVEY PLOTTED BY	_____
DRAWN BY	_____
DESIGNED BY	_____
QUANTITIES BY	_____
CHECKED BY	_____
ORIGINAL PLAN	_____
NOTE BOOK	_____
NO.	_____