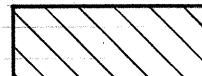


FED. ROAD DIST. NO.	STATE	PROJ. NO.	FISCAL YEAR	SHEET NO.	TOTAL SHEETS
HAWAII	HAW.	93A-01-88	1988	5	10

DATE	_____
SURVEY PLOTTED BY	_____
DRAWN BY	_____
TRACED BY	_____
CHECKED BY	_____
ORIGINAL PLAN	_____
NOTE BOOK	_____
NO.	_____

LEGEND

-  NEW A.C. PAVEMENT
-  NEW A.C. OVERLAY

KAUKAMANA ST

RELOCATE EXIST. SIGN AND POST

STA. 107+14
END MEDIAN TAPER
BEGIN LEFT TURN LANE TAPER

ADJUST TOP OF MTC COVER TO NEW FIN. GRD. COST INCIDENTAL TO OTHER ITEMS OF WORK

NEW 12" SOLID YELLOW TRANSVERSE MEDIAN STRIPING

NEW 4" DOUBLE SOLID YELLOW STRIPING W/ TYPE "H" MARKERS

STA. 107+34
END LEFT TURN LANE TAPER

SPEED LIMIT 35

RELOCATE EXISTING R2-1(35) SIGN AND POST

RE-STRIP AND EXTEND EXIST. STOP BAR TO NEW 4" SOLID WHITE EDGE STRIPING

NEW BITUMINOUS CURB, TYPE 6, PAINTED WHITE

STA. 109+24
FARRINGTON HIGHWAY = STA. 0+00
KAUKAMANA ST. (ASSUMED)

STA. 109+11
END PAV'T. WIDENING

NEW 4" DOUBLE SOLID YELLOW STRIPING W/ TYPE "D" MARKERS

STA. 109+63
BEGIN BUS TURNOUT TAPER


STA. 109+93+
BEGIN PAV'T. WIDENING

STA. 110+13
BEGIN LEFT TURN LANE TAPER & MEDIAN TAPER

STA. 110+25
END BUS TURNOUT TAPER

REMOVE EXIST. "BUS STOP" SIGN AND POST
INSTALL NEW "BUS STOP" SIGN AND POST
NEW 4" SOLID WHITE EDGE STRIPING

STA. 110+75
BEGIN BUS TURNOUT TAPER

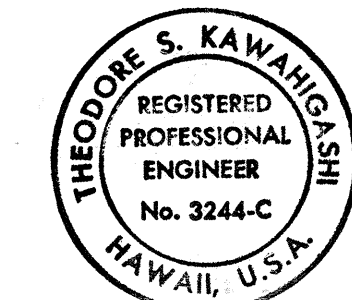

THIS WORK WAS PREPARED BY ME OR UNDER MY SUPERVISION
Theodore S. Kawahigashi
Signature

STATE OF HAWAII
DEPARTMENT OF TRANSPORTATION
HIGHWAYS DIVISION
GEOMETRICS & STRIPING PLAN
KAUKAMANA STREET
FARRINGTON HWY, TRAFFIC SIGNALS
AT KAUKAMANA STREET
AND AT ST. JOHN'S ROAD
PROJECT NO. 93A-01-88

SCALE: 1" = 20' DATE: JUN 25, 1987

SHEET NO. 1 OF 2 SHEETS


STATE OF HAWAII
DEPARTMENT OF TRANSPORTATION
HIGHWAYS DIVISION

GEOMETRICS & STRIPING PLAN
ST. JOHN'S ROAD

FARRINGTON HWY., TRAFFIC SIGNALS
AT KAUKAMANA STREET
AND AT ST. JOHN'S ROAD
PROJECT NO. 93A-01-88

SCALE: 1" = 20' DATE: JUN 25, 1987

SHEET No. 2 OF 2 SHEETS

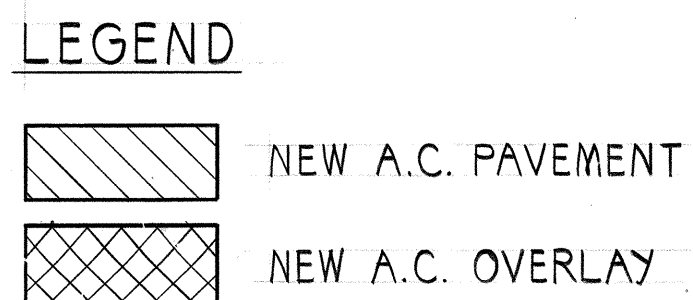

THEODORE S. KAWAHIGASHI
REGISTERED
PROFESSIONAL
ENGINEER
No. 3244-C
HAWAII, U.S.A.