



FED. ROAD DIST. NO.	STATE	PROJ. NO.	FISCAL YEAR	SHEET NO.	TOTAL SHEETS
HAWAII	HAW.	93A-01-88	1988	4	10

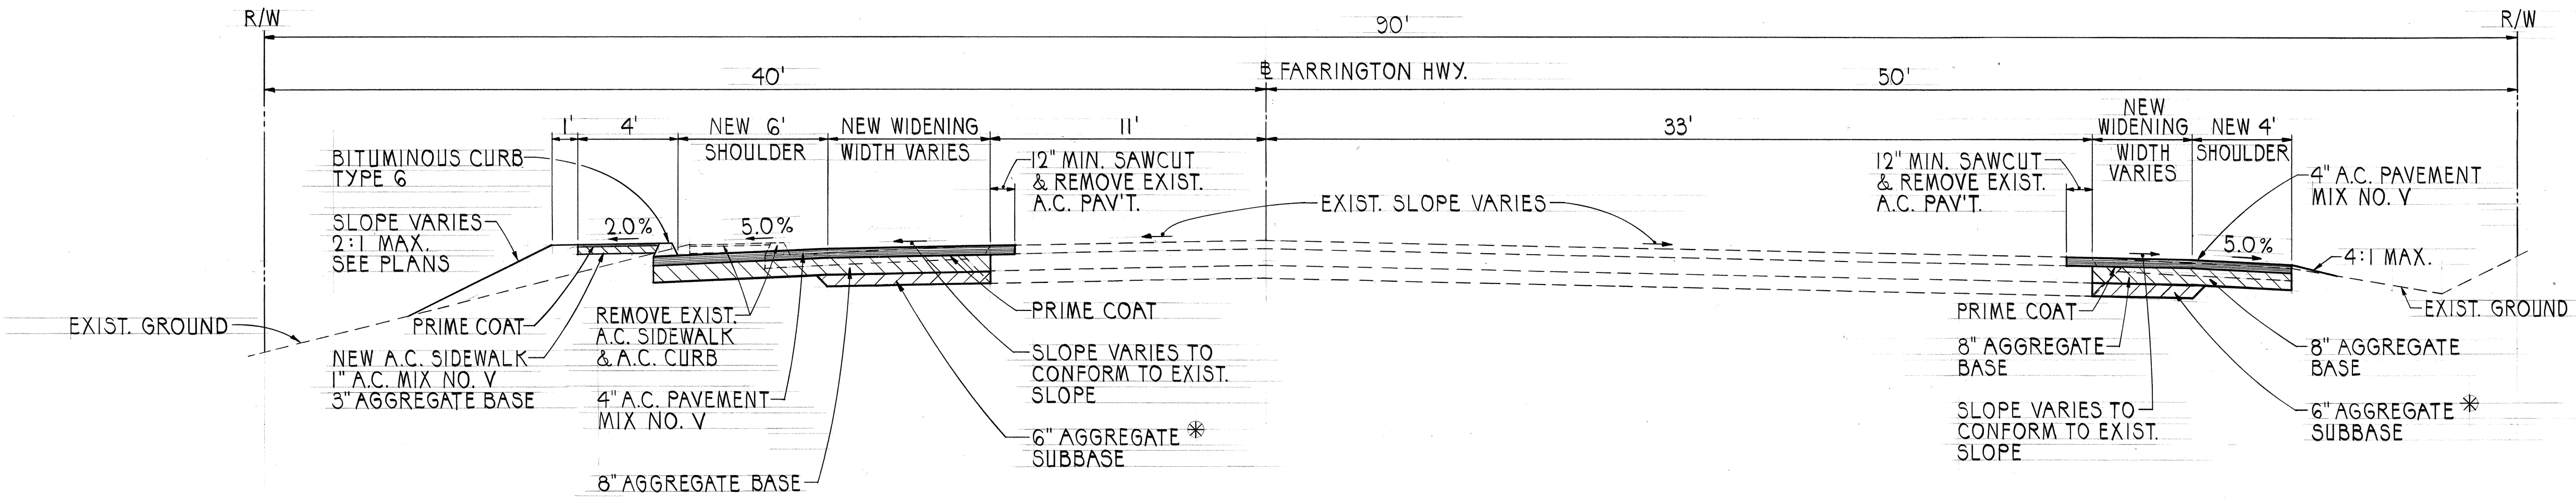


TYPICAL PAVEMENT SECTION ~ FARRINGTON HIGHWAY
SCALE: 1/4" = 1'-0"


NOTE:
* USE EXISTING EXCAVATED BASE COURSE MATERIAL FOR AGGREGATE SUBBASE.

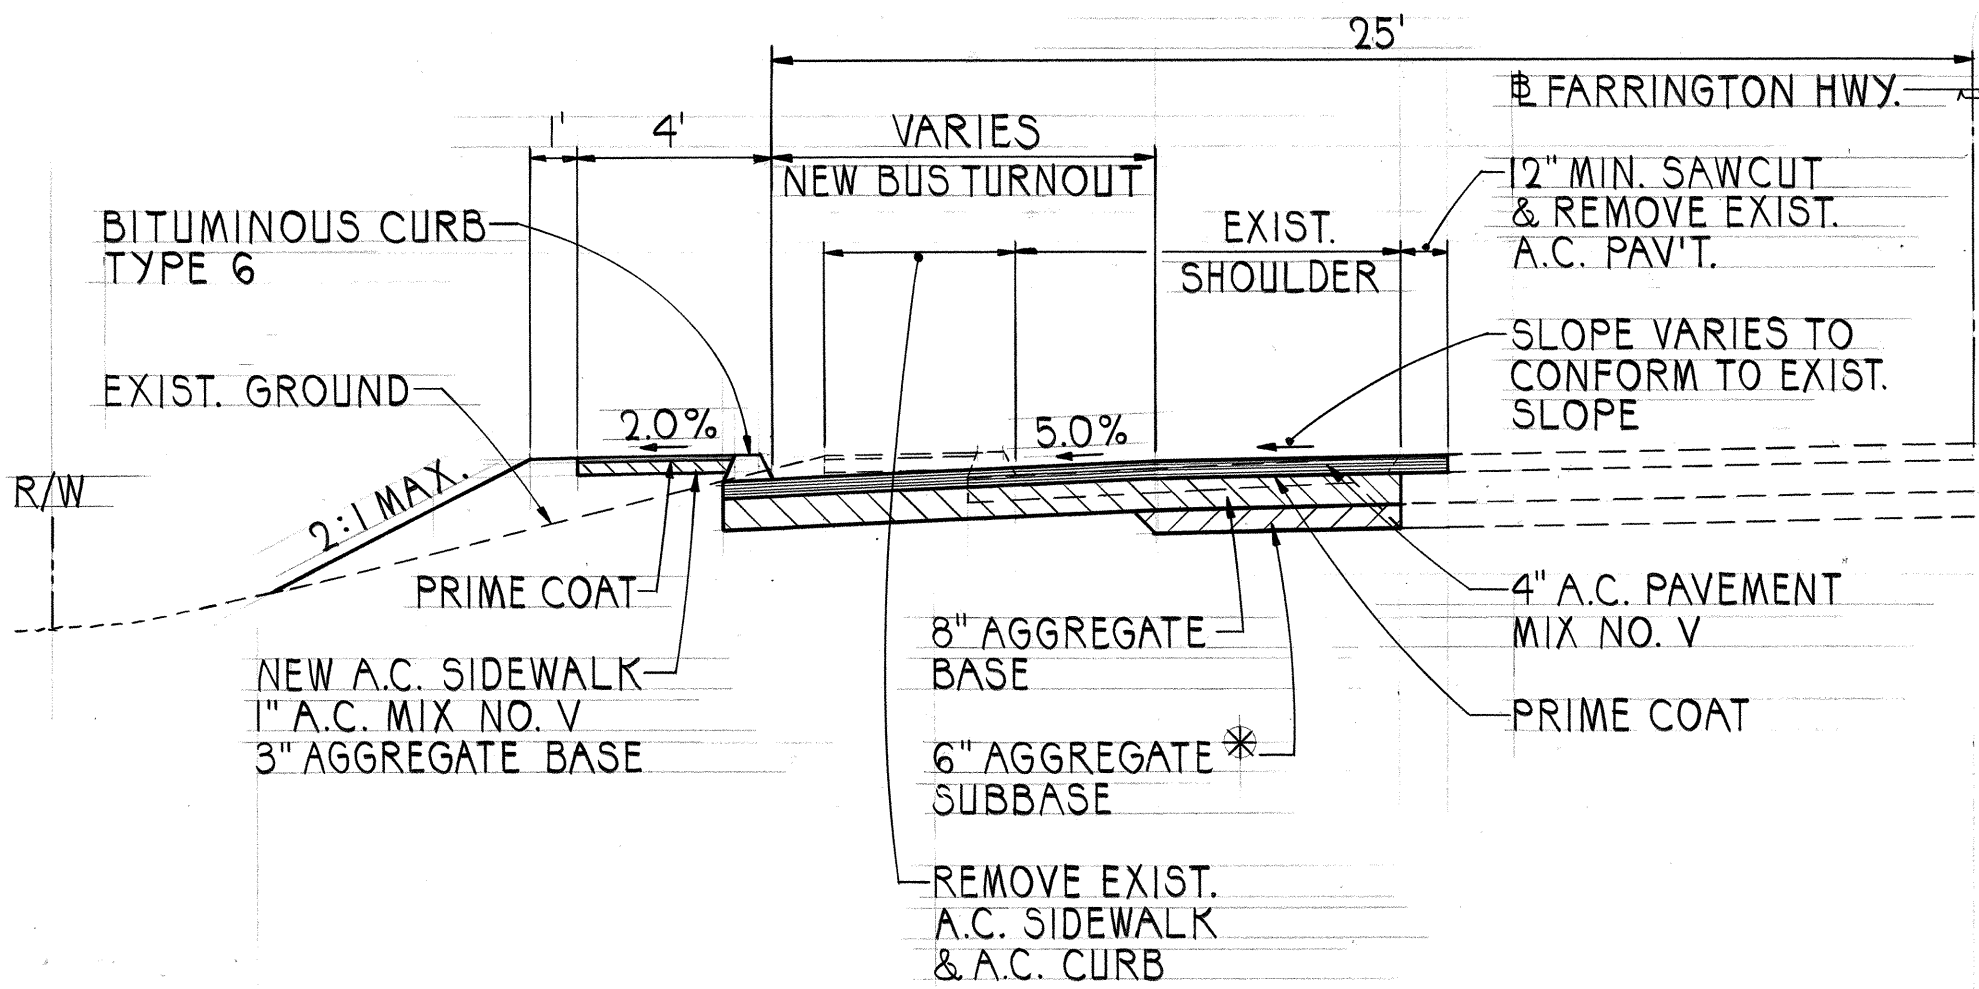


TYPICAL PAVEMENT SECTION ~ BUS TURNOUT (OUTBOUND)
SCALE: 1/4" = 1'-0"

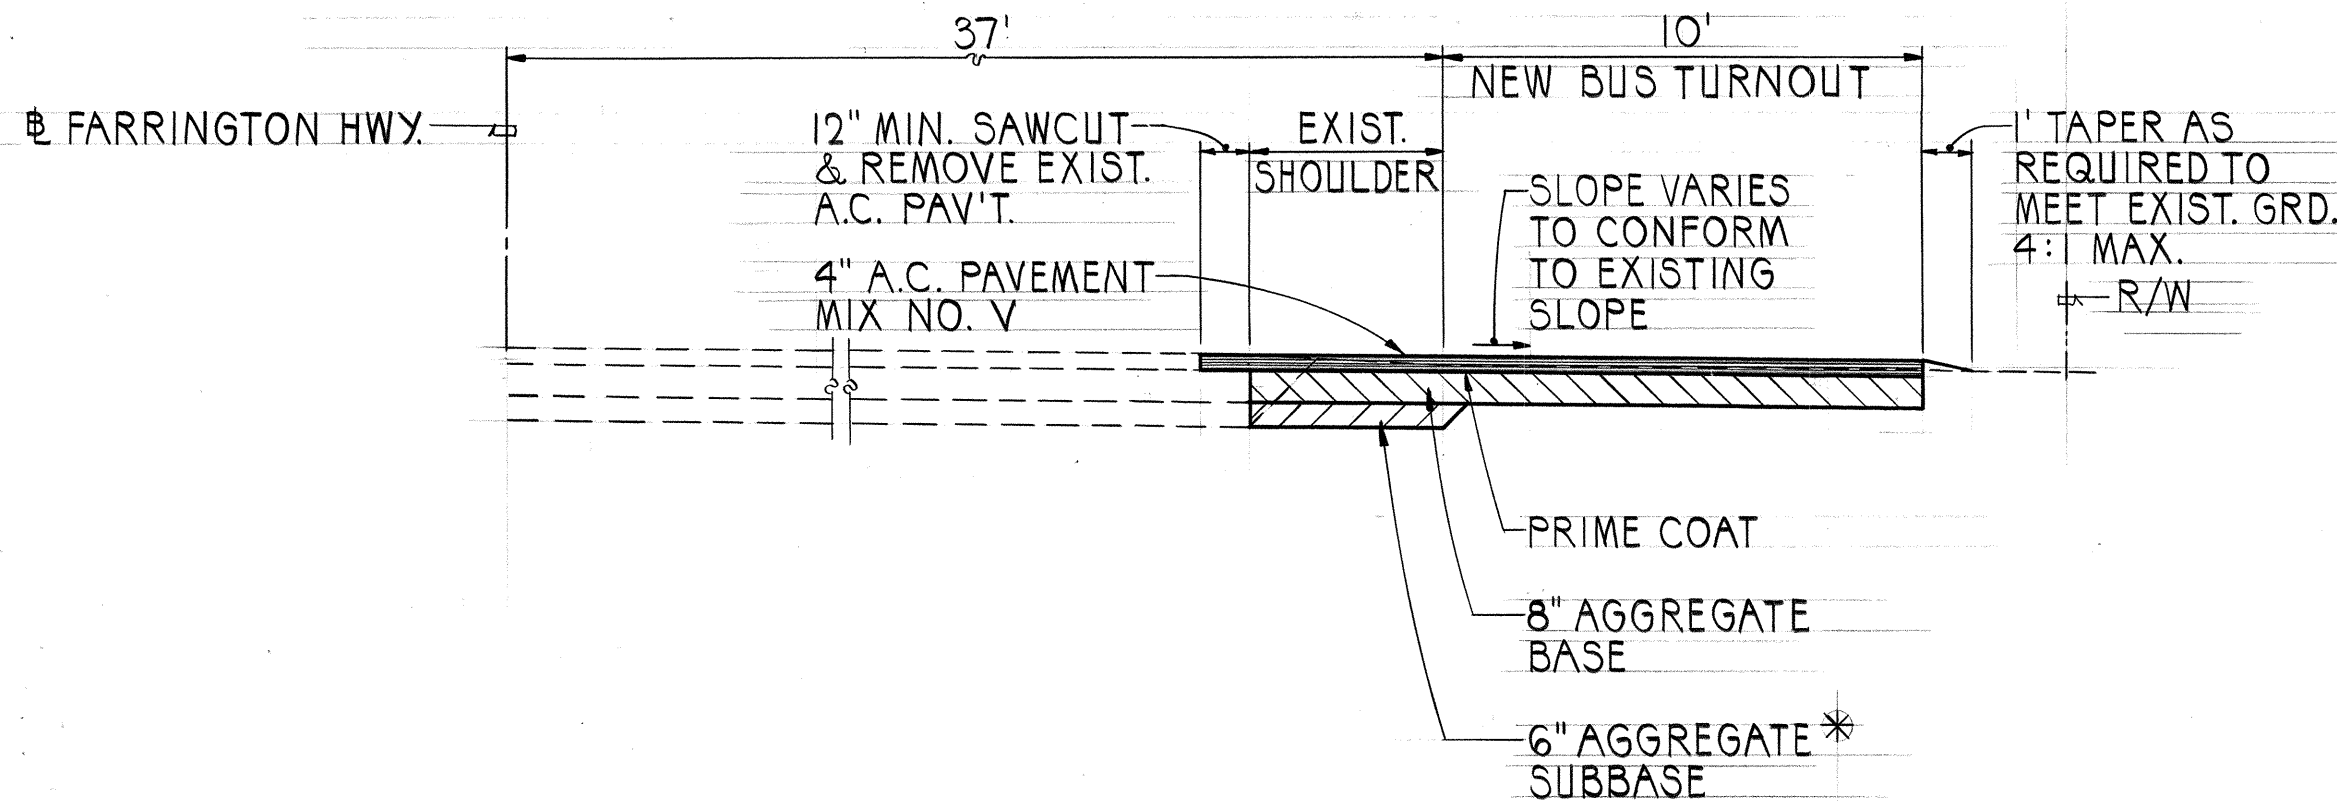

TYPICAL PAVEMENT SECTION ~ BUS TURNOUT (INBOUND)
SCALE: 1/4" = 1'-0"

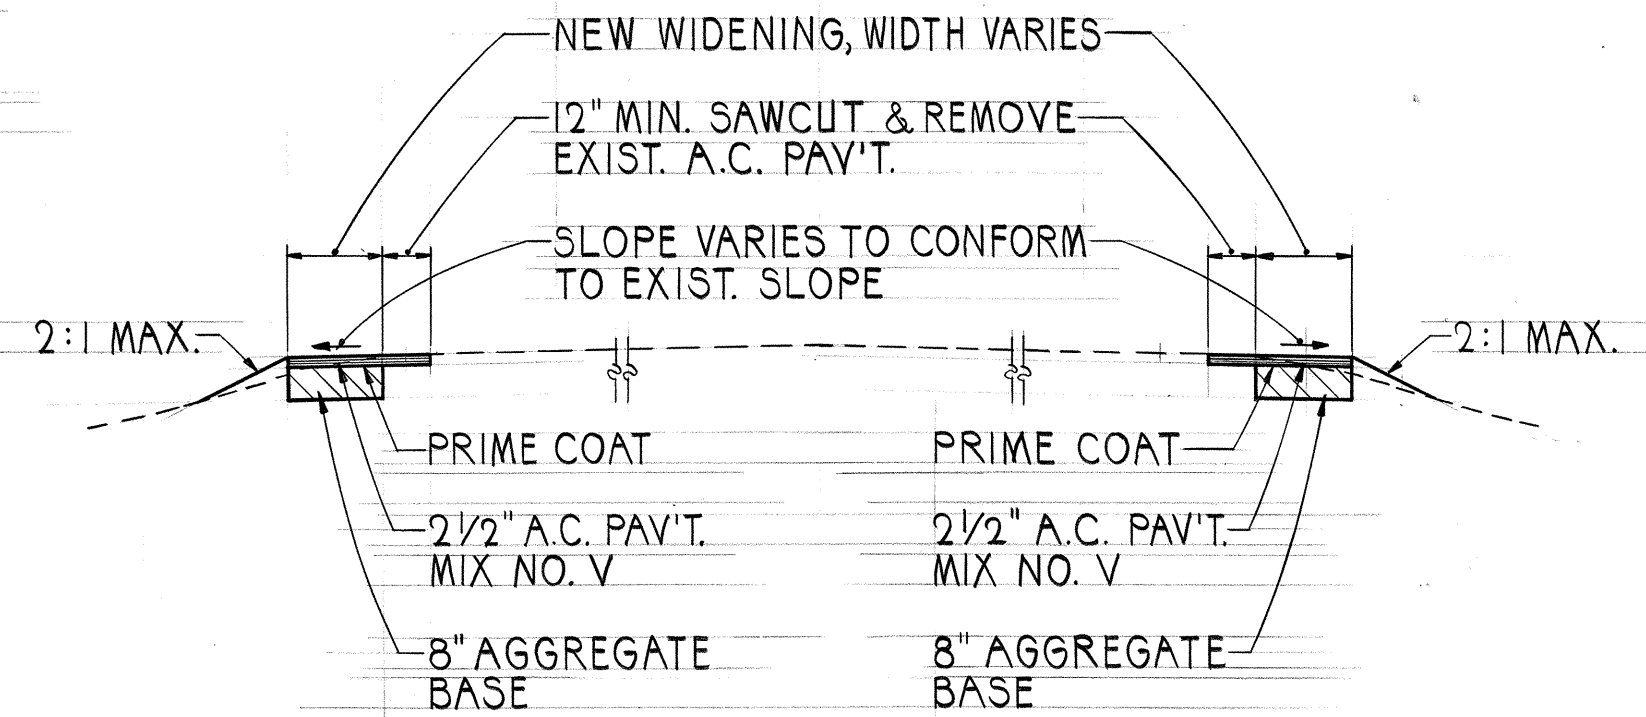


TYPICAL PAVEMENT SECTION ~ SIDE STREET
SCALE: 1/4" = 1'-0"

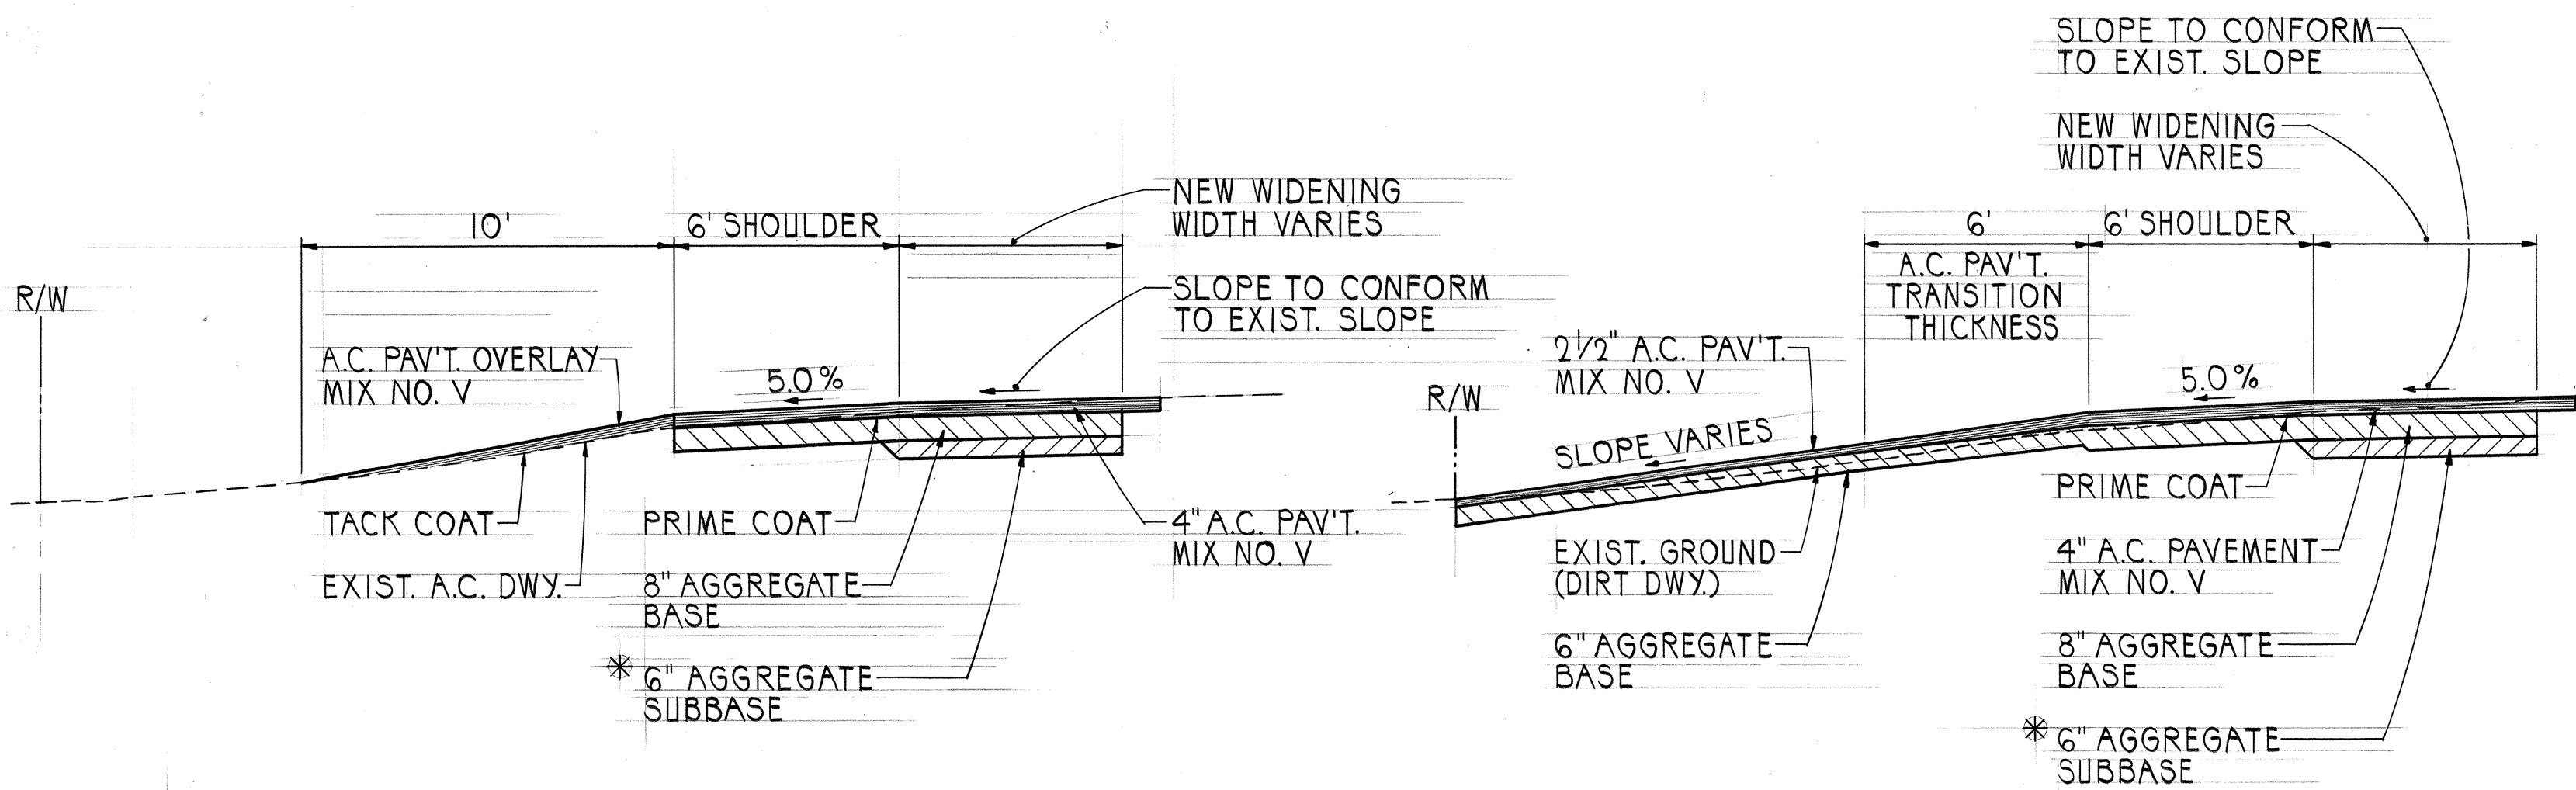


TYPICAL SECTION AT PAVED DRIVEWAY
SCALE: 1/4" = 1'-0"

TYPICAL SECTION AT DIRT DRIVEWAY
SCALE: 1/4" = 1'-0"

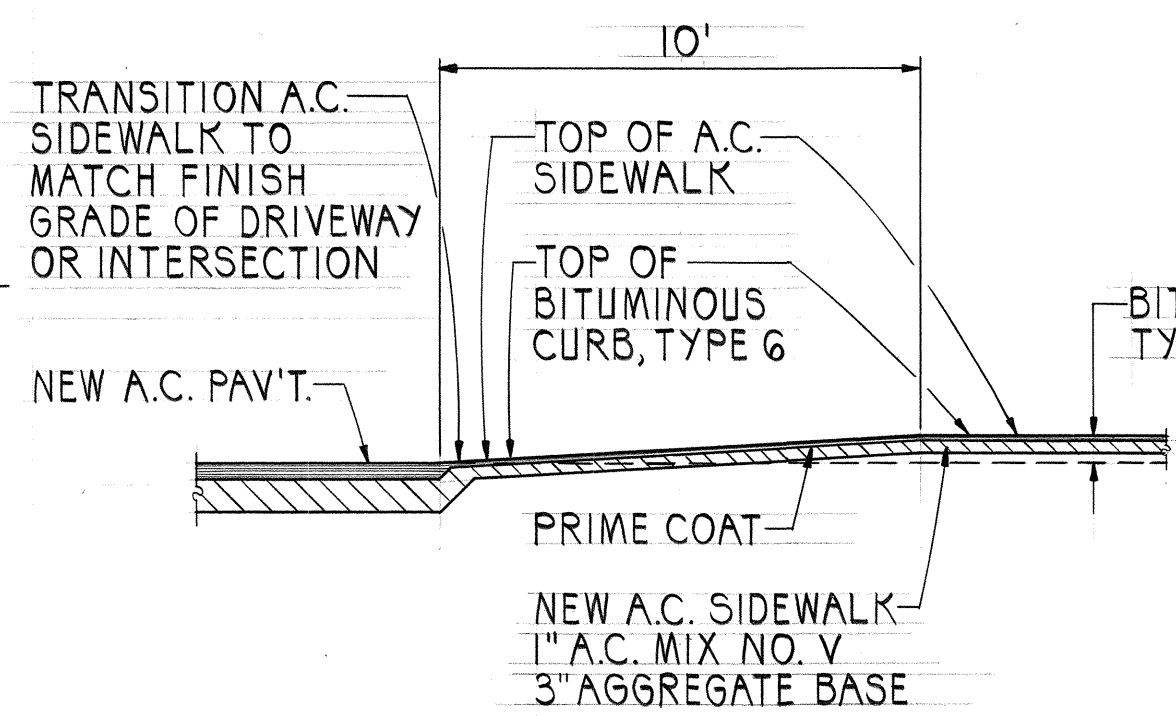

DETAIL OF SIDEWALK AT INTERSECTIONS & DRIVEWAYS
SCALE: 1/4" = 1'-0"

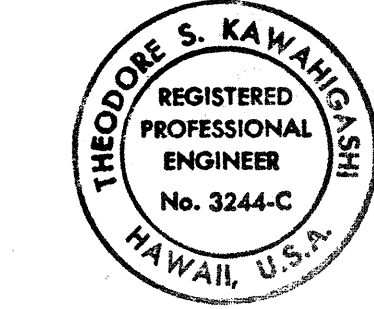

THIS WORK WAS PREPARED BY ME
OR UNDER MY SUPERVISION
Theodore S. Kawakita
Signature

STATE OF HAWAII

DEPARTMENT OF TRANSPORTATION

HIGHWAYS DIVISION

TYPICAL PAVEMENT SECTIONS

FARRINGTON HWY., TRAFFIC SIGNALS

AT KAUKAMANA STREET

AND AT ST. JOHN'S ROAD

PROJECT NO. 93A-01-88

SCALE: AS NOTED

DATE: JUN 25, 1987

SHEET NO. 1 OF 1 SHEETS

4