




FED. ROAD DIST. NO.	STATE	PROJ. NO.	FISCAL YEAR	SHEET NO.	TOTAL SHEETS
HAWAII	HAW.	93B-02-91	1994	27	122

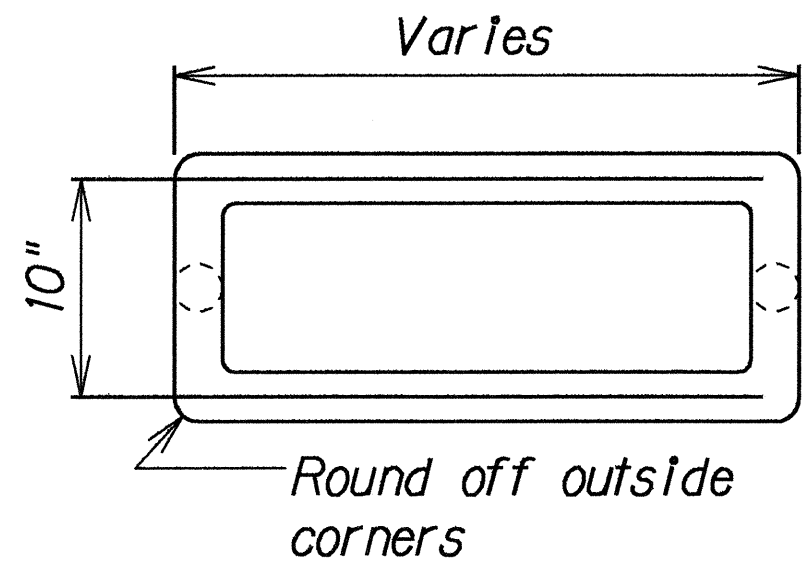


PLAN OF MULTIPLE UNIT SUPPORT
Scale: 1 1/2" = 1'-0"

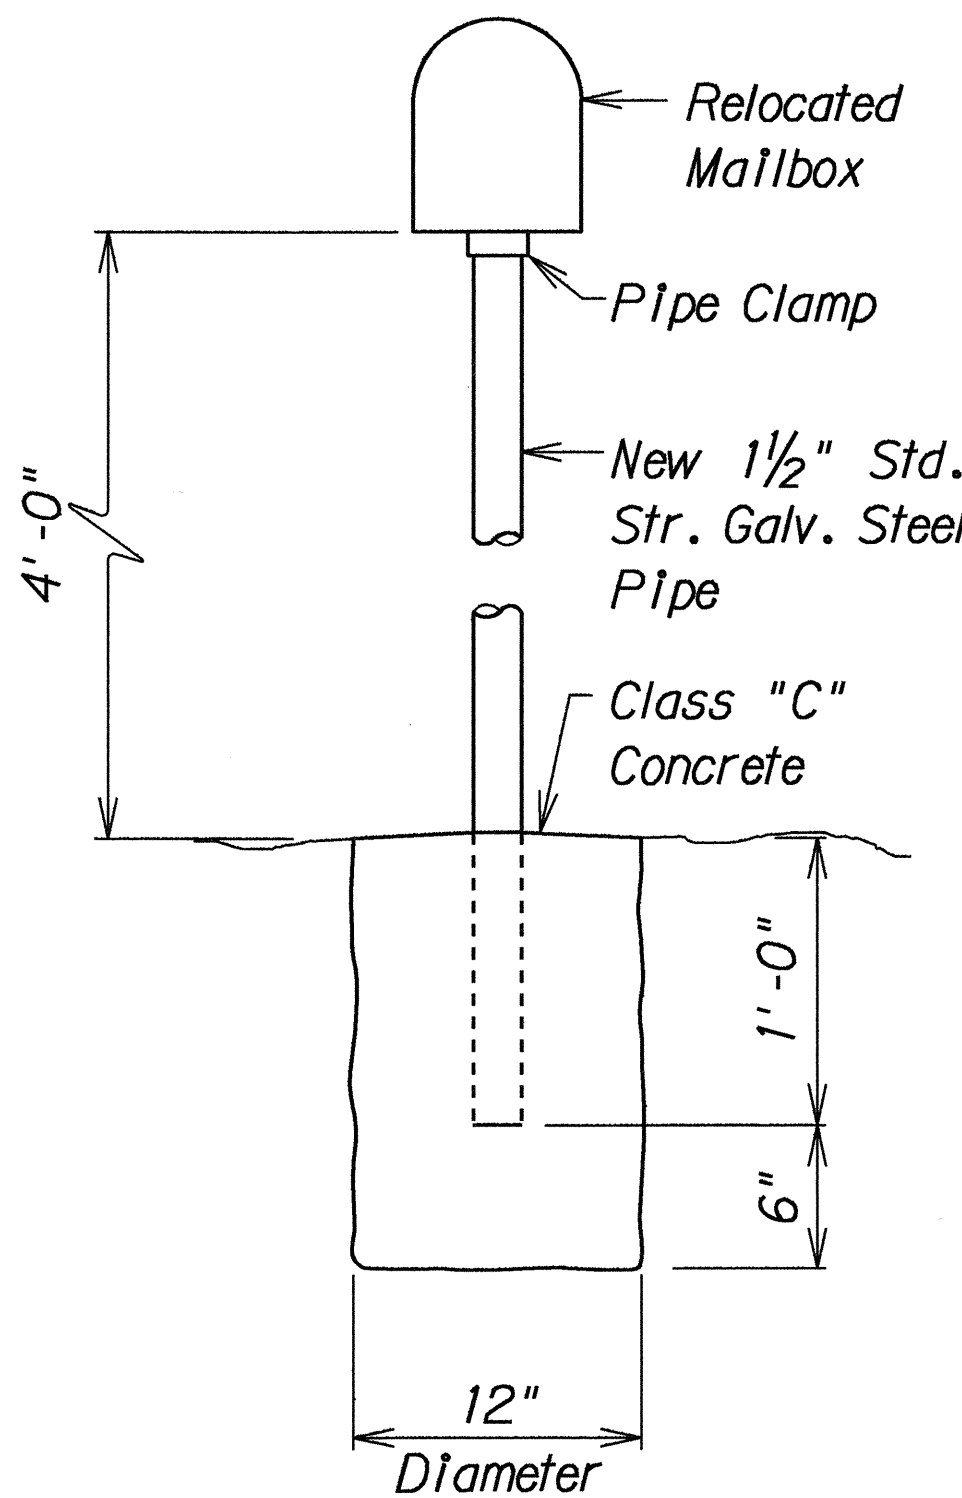


SINGLE UNIT

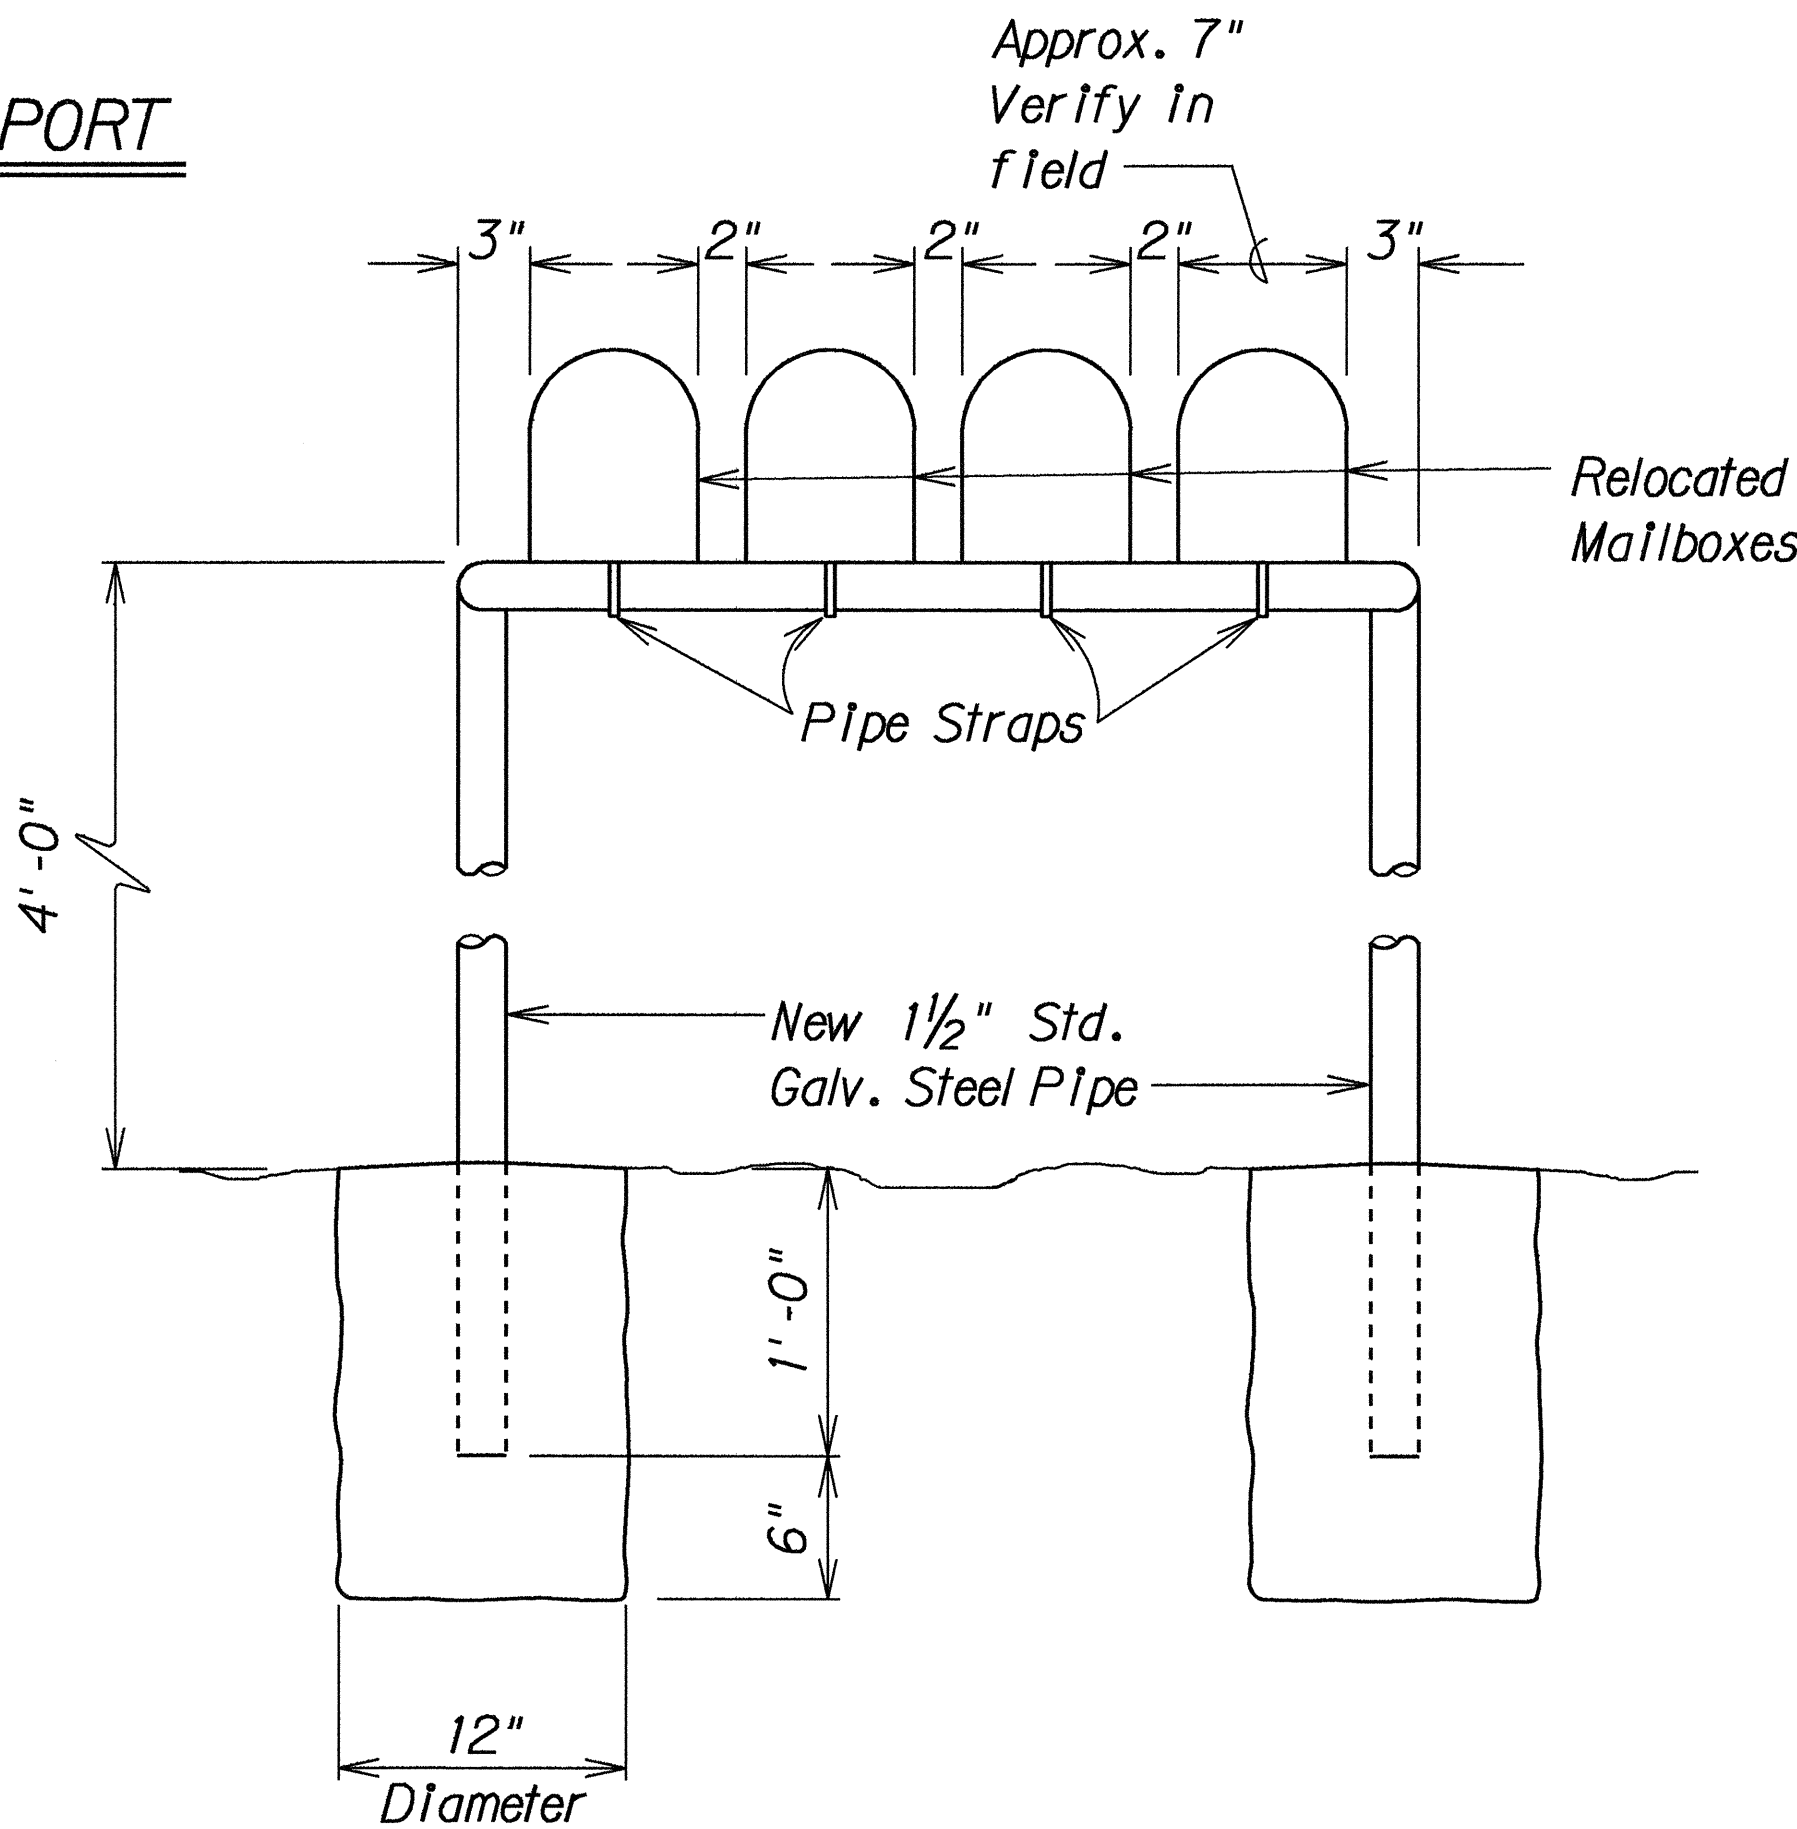

RELOCATED MAILBOXES
Scale 1 1/2" = 1'-0"

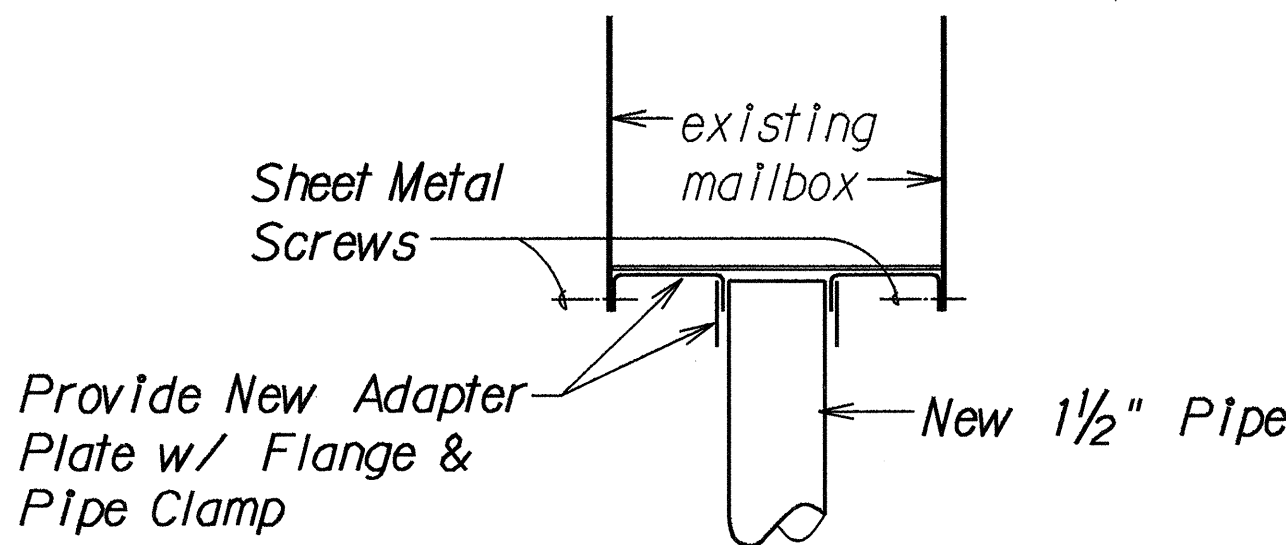


SINGLE UNIT CONNECTION
DETAIL
Scale: 3" = 1'-0"

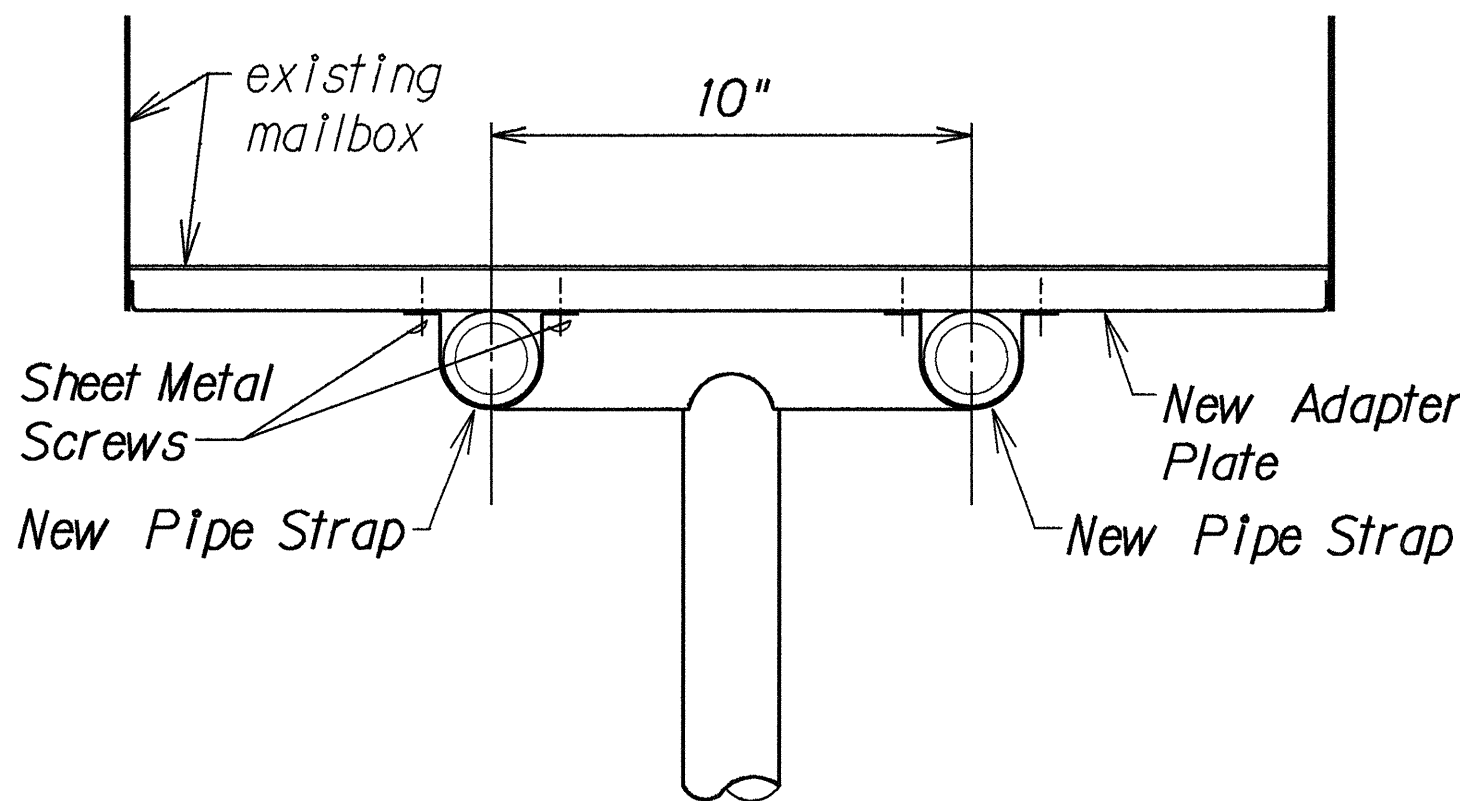


MULTIPLE UNIT CONNECTION
DETAIL
Scale: 3" = 1'-0"

- Notes:
1. All work and materials shown shall be incidental to relocated mailbox or boxes.
 2. Pipe shall conform to A.S.T.M. A-120
 3. Damaged pipe coatings shall be cleaned and painted over with primer and 2-coats of paint to match.

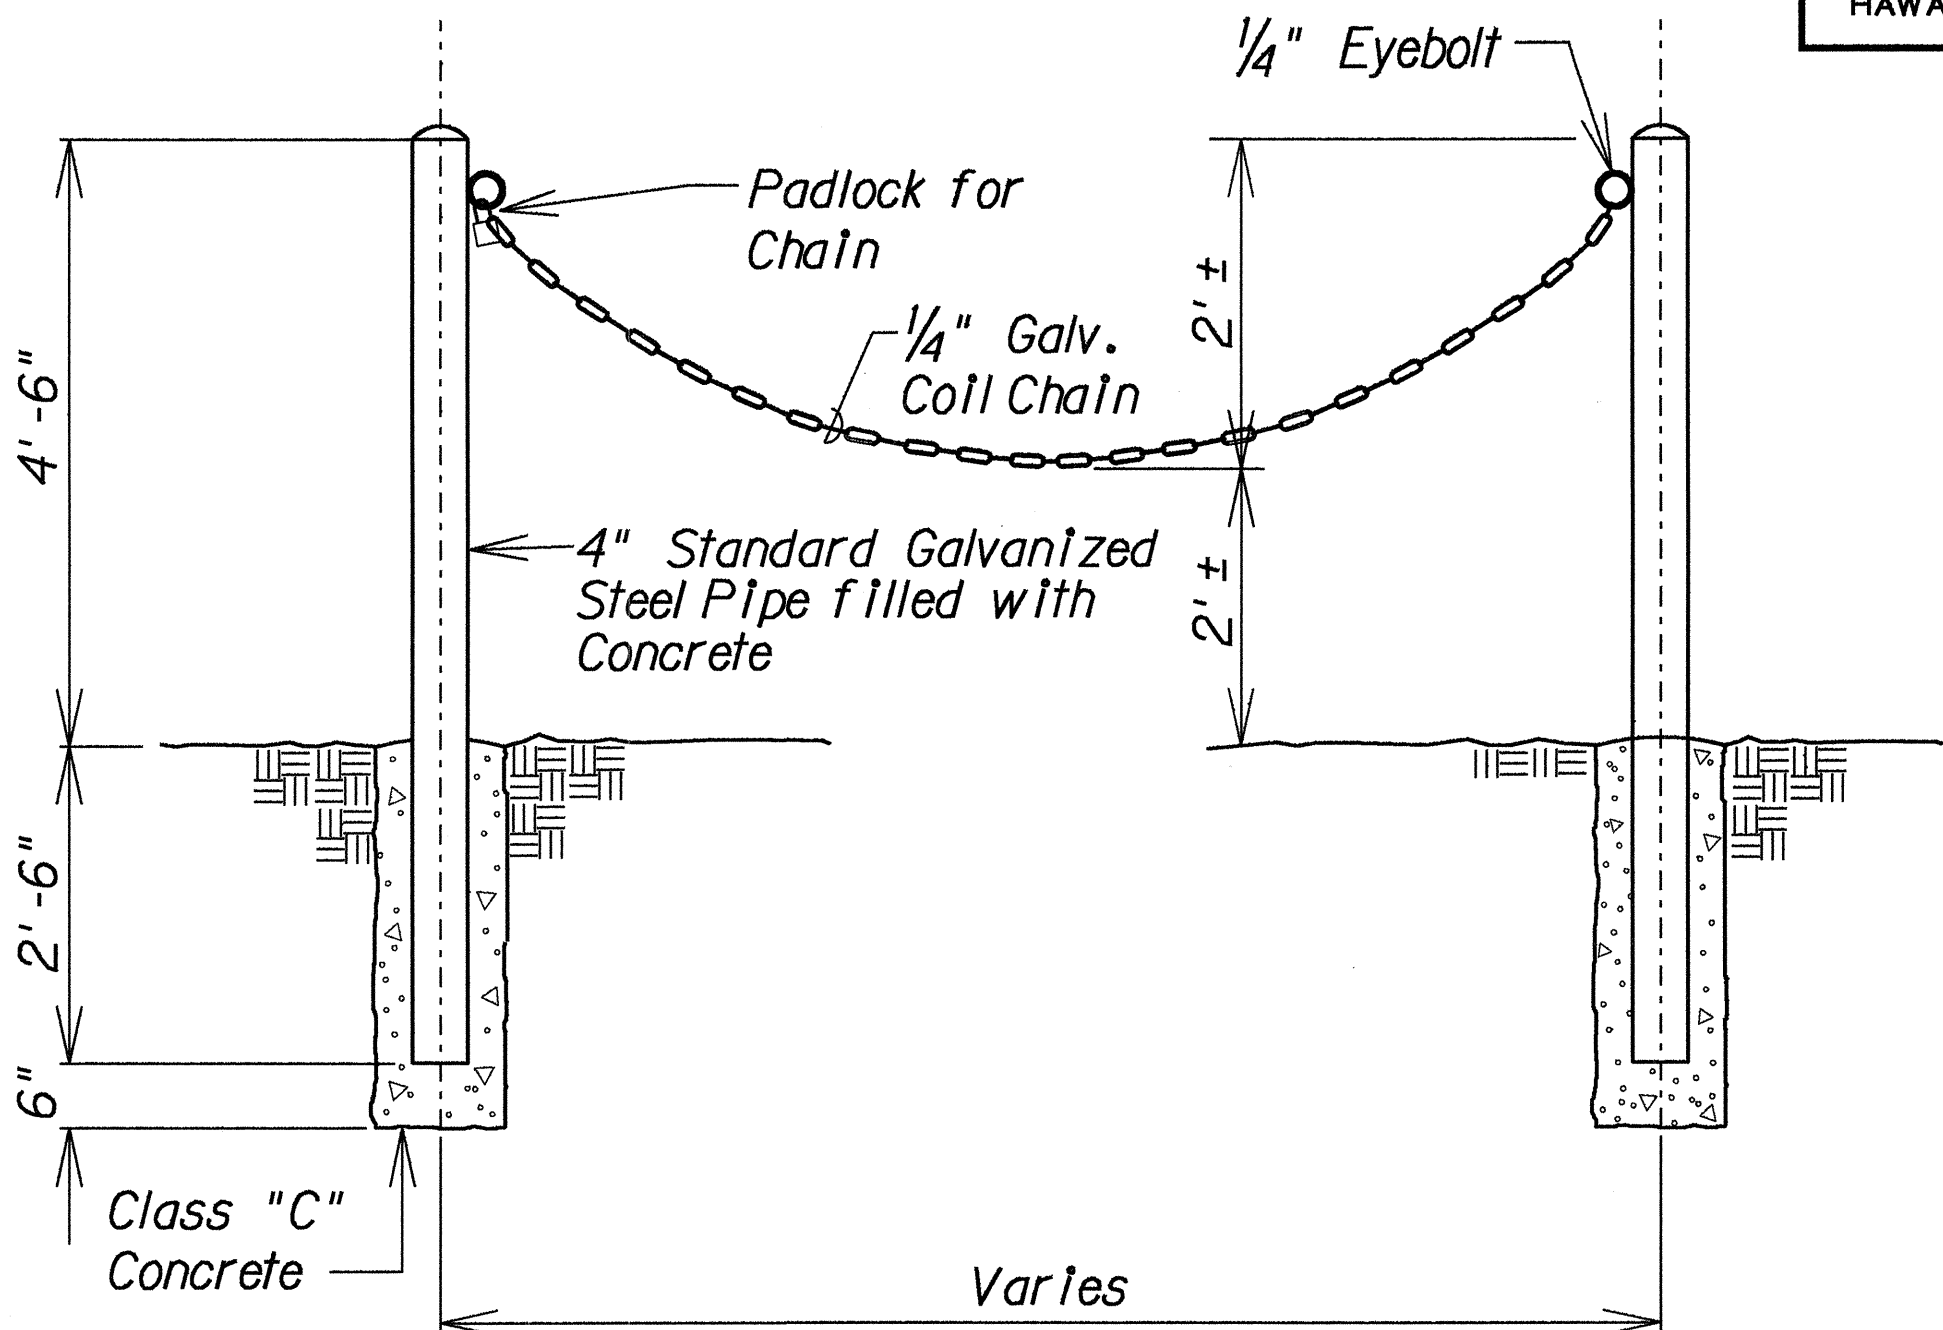

CHAIN BARRIER DETAIL
Not to Scale

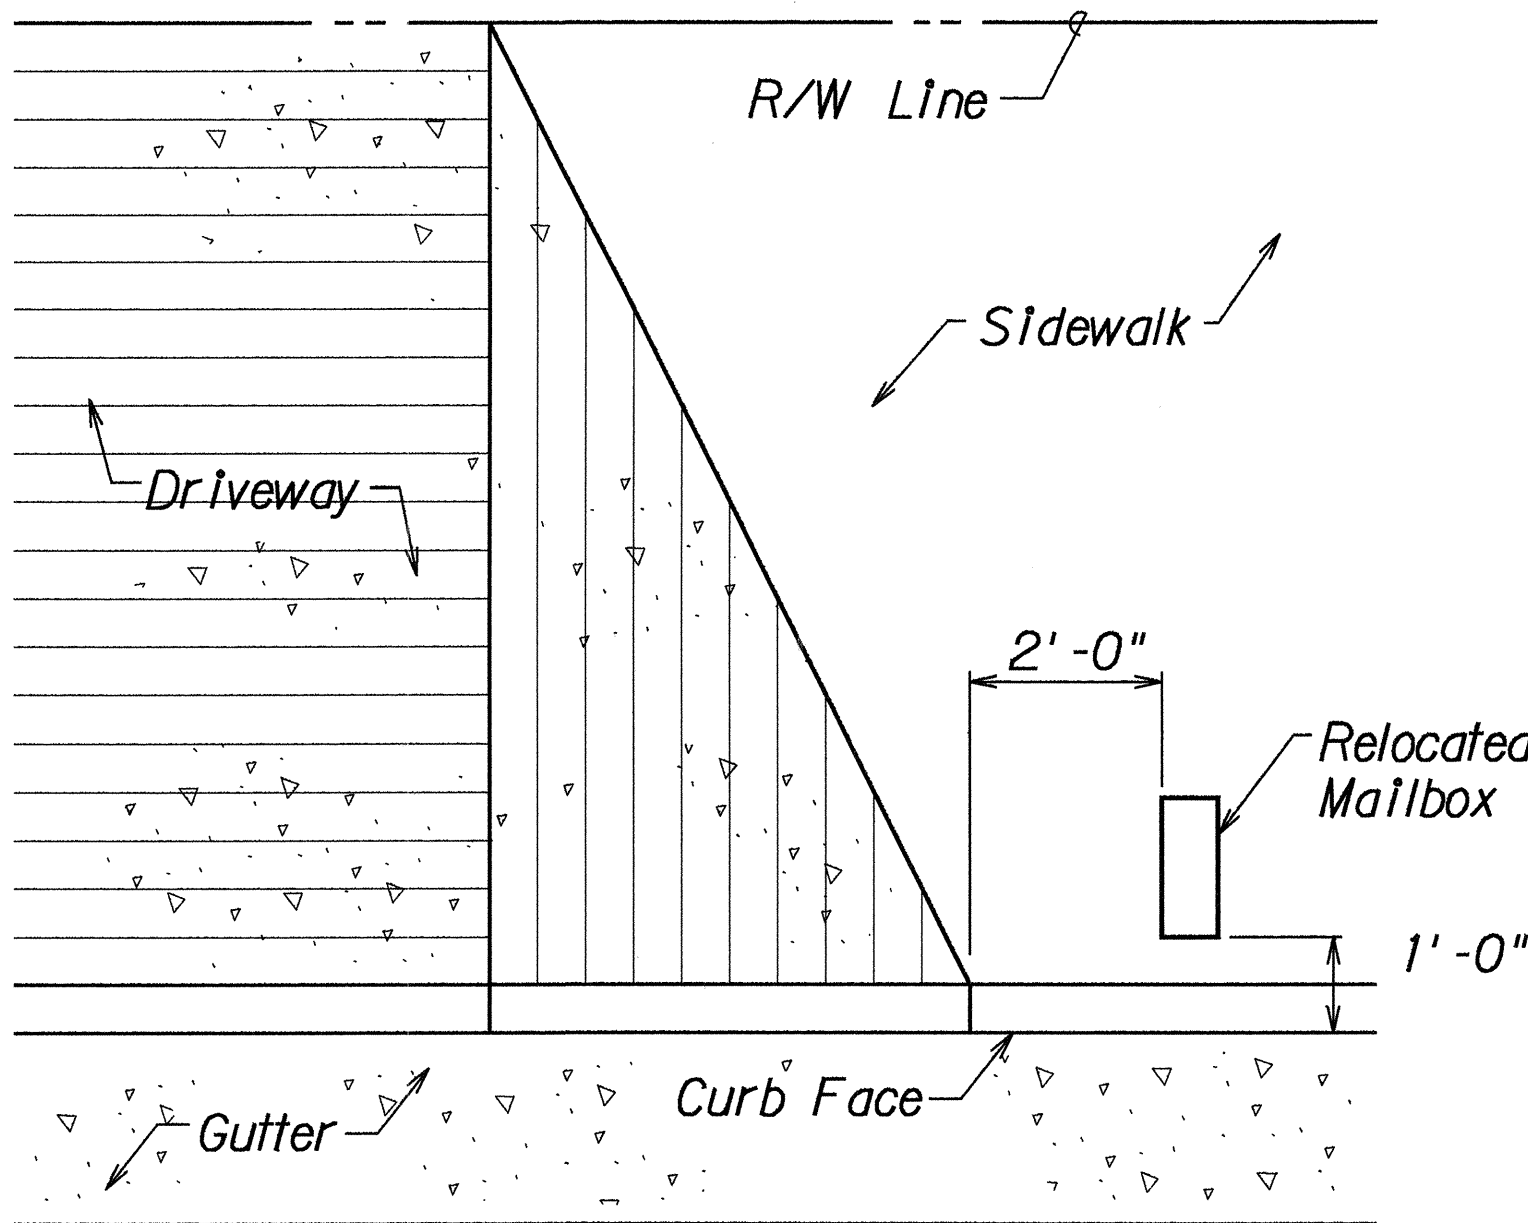

PLAN - LOCATION OF RELOCATED MAILBOX (TYP.)
Scale: 1/2" = 1'-0"

STATE OF HAWAII
DEPARTMENT OF TRANSPORTATION
HIGHWAYS DIVISION

MISCELLANEOUS DETAILS

FARRINGTON HIGHWAY WIDENING
Ala Hema Street towards Jade Street
Project No. 93B-02-91

Scale: As Shown Date: May, 1992
SHEET No. 1 OF 1 SHEETS