



FED. ROAD DIST. NO.	STATE	FED. AID PROJ. NO.	FISCAL YEAR	SHEET NO.	TOTAL SHEETS
HAWAII	HAW.	STP-093-1(12)	1994	5	41

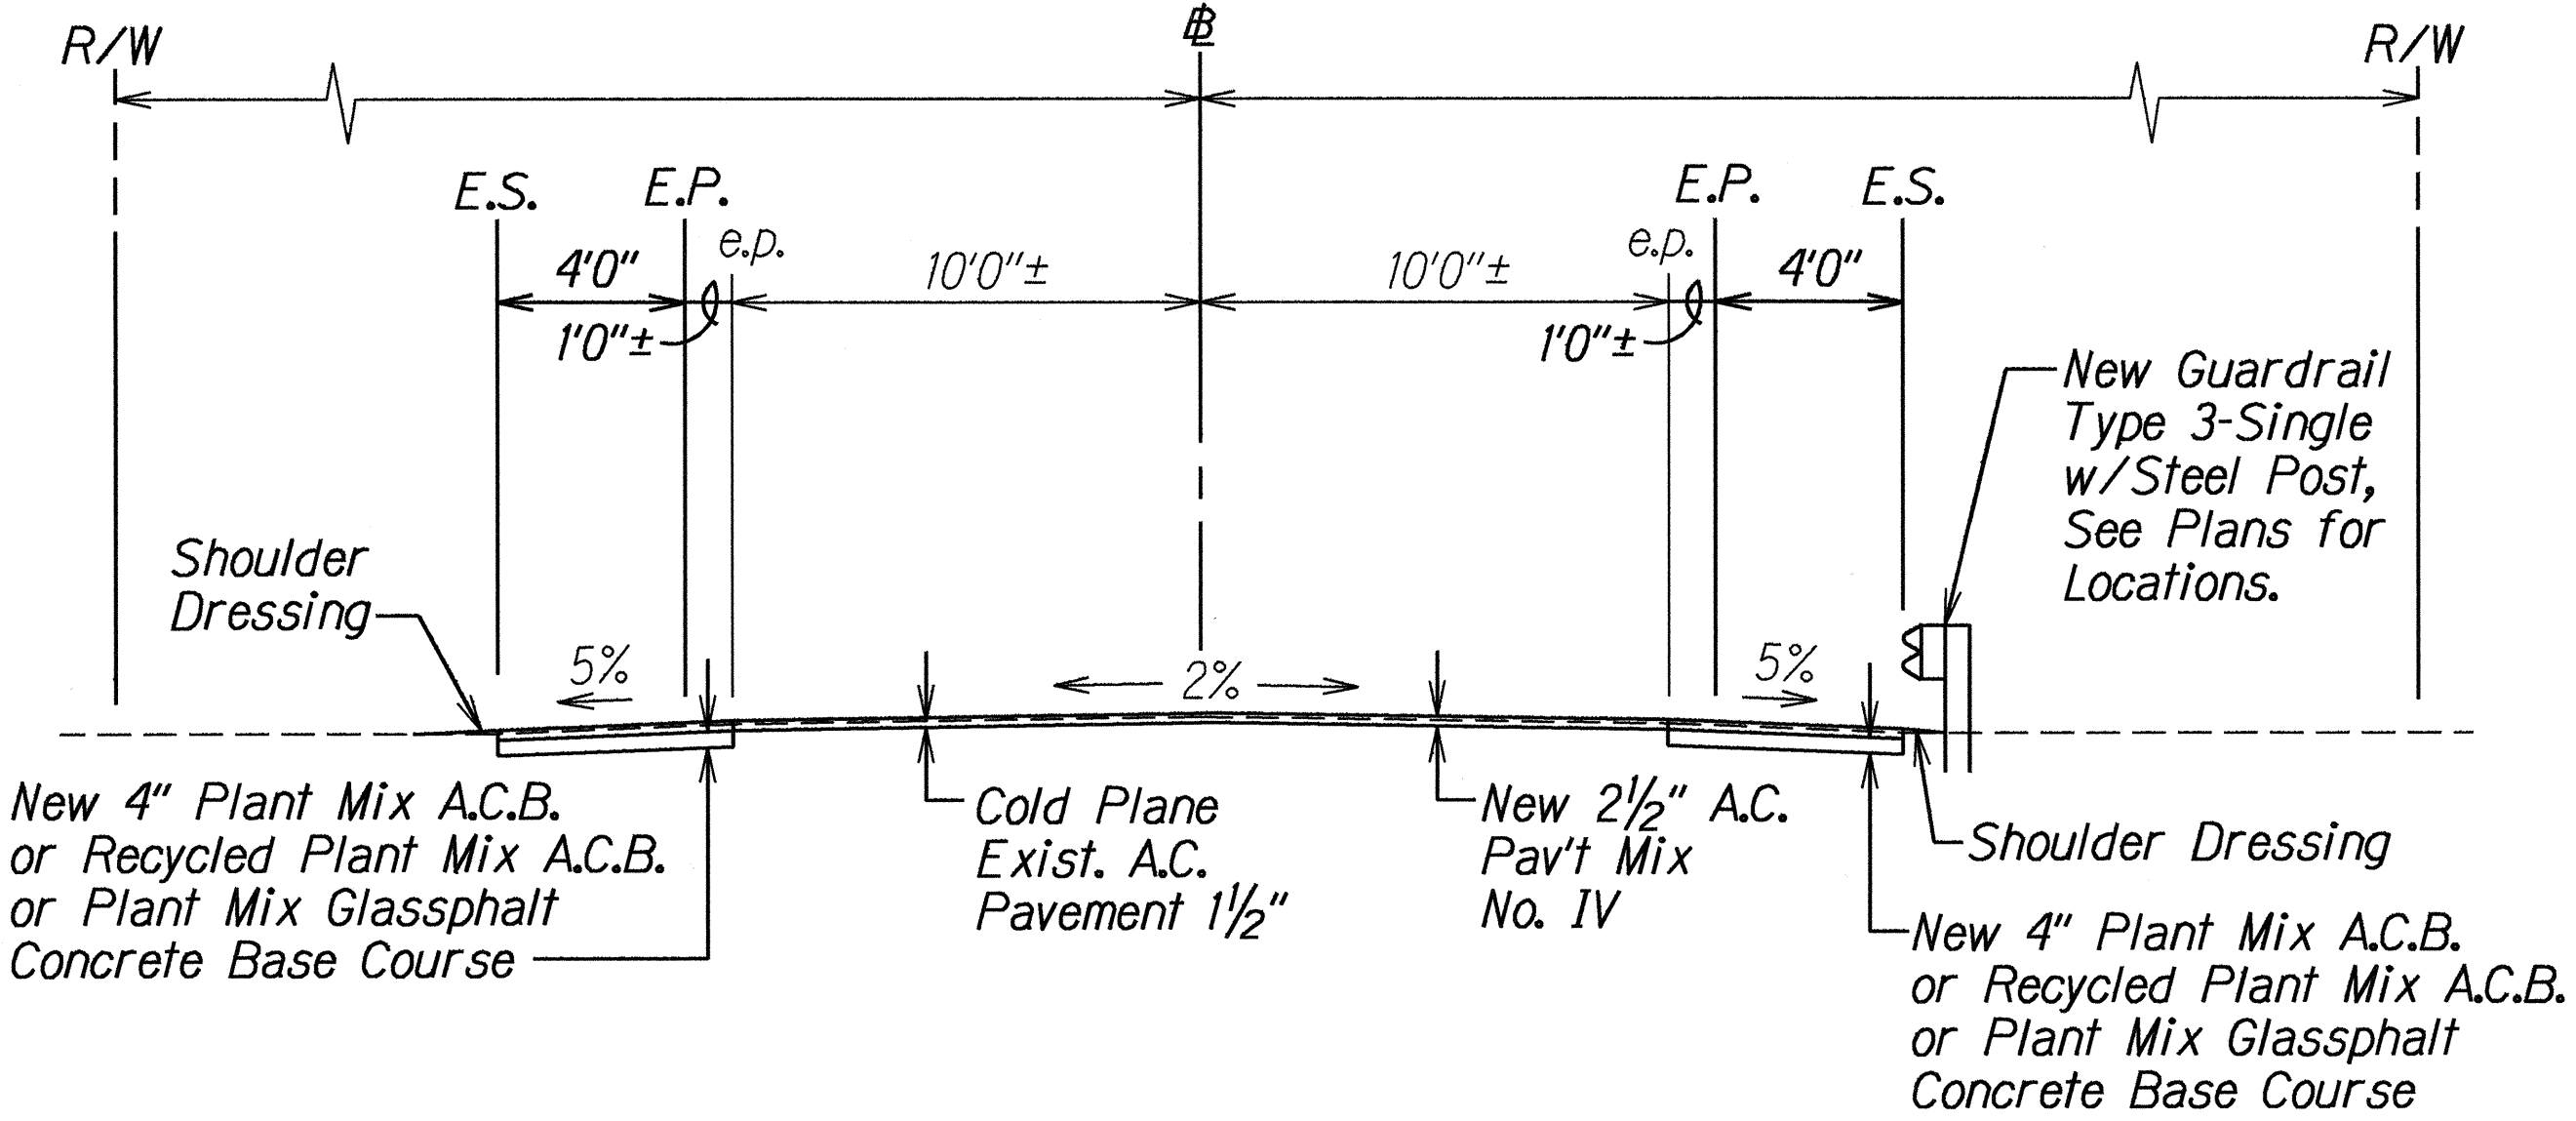

**TYPICAL TANGENT SECTION**

**STA. 1036+00 TO STA. 1207+02.38**


Scale: 1/4"=1'-0"

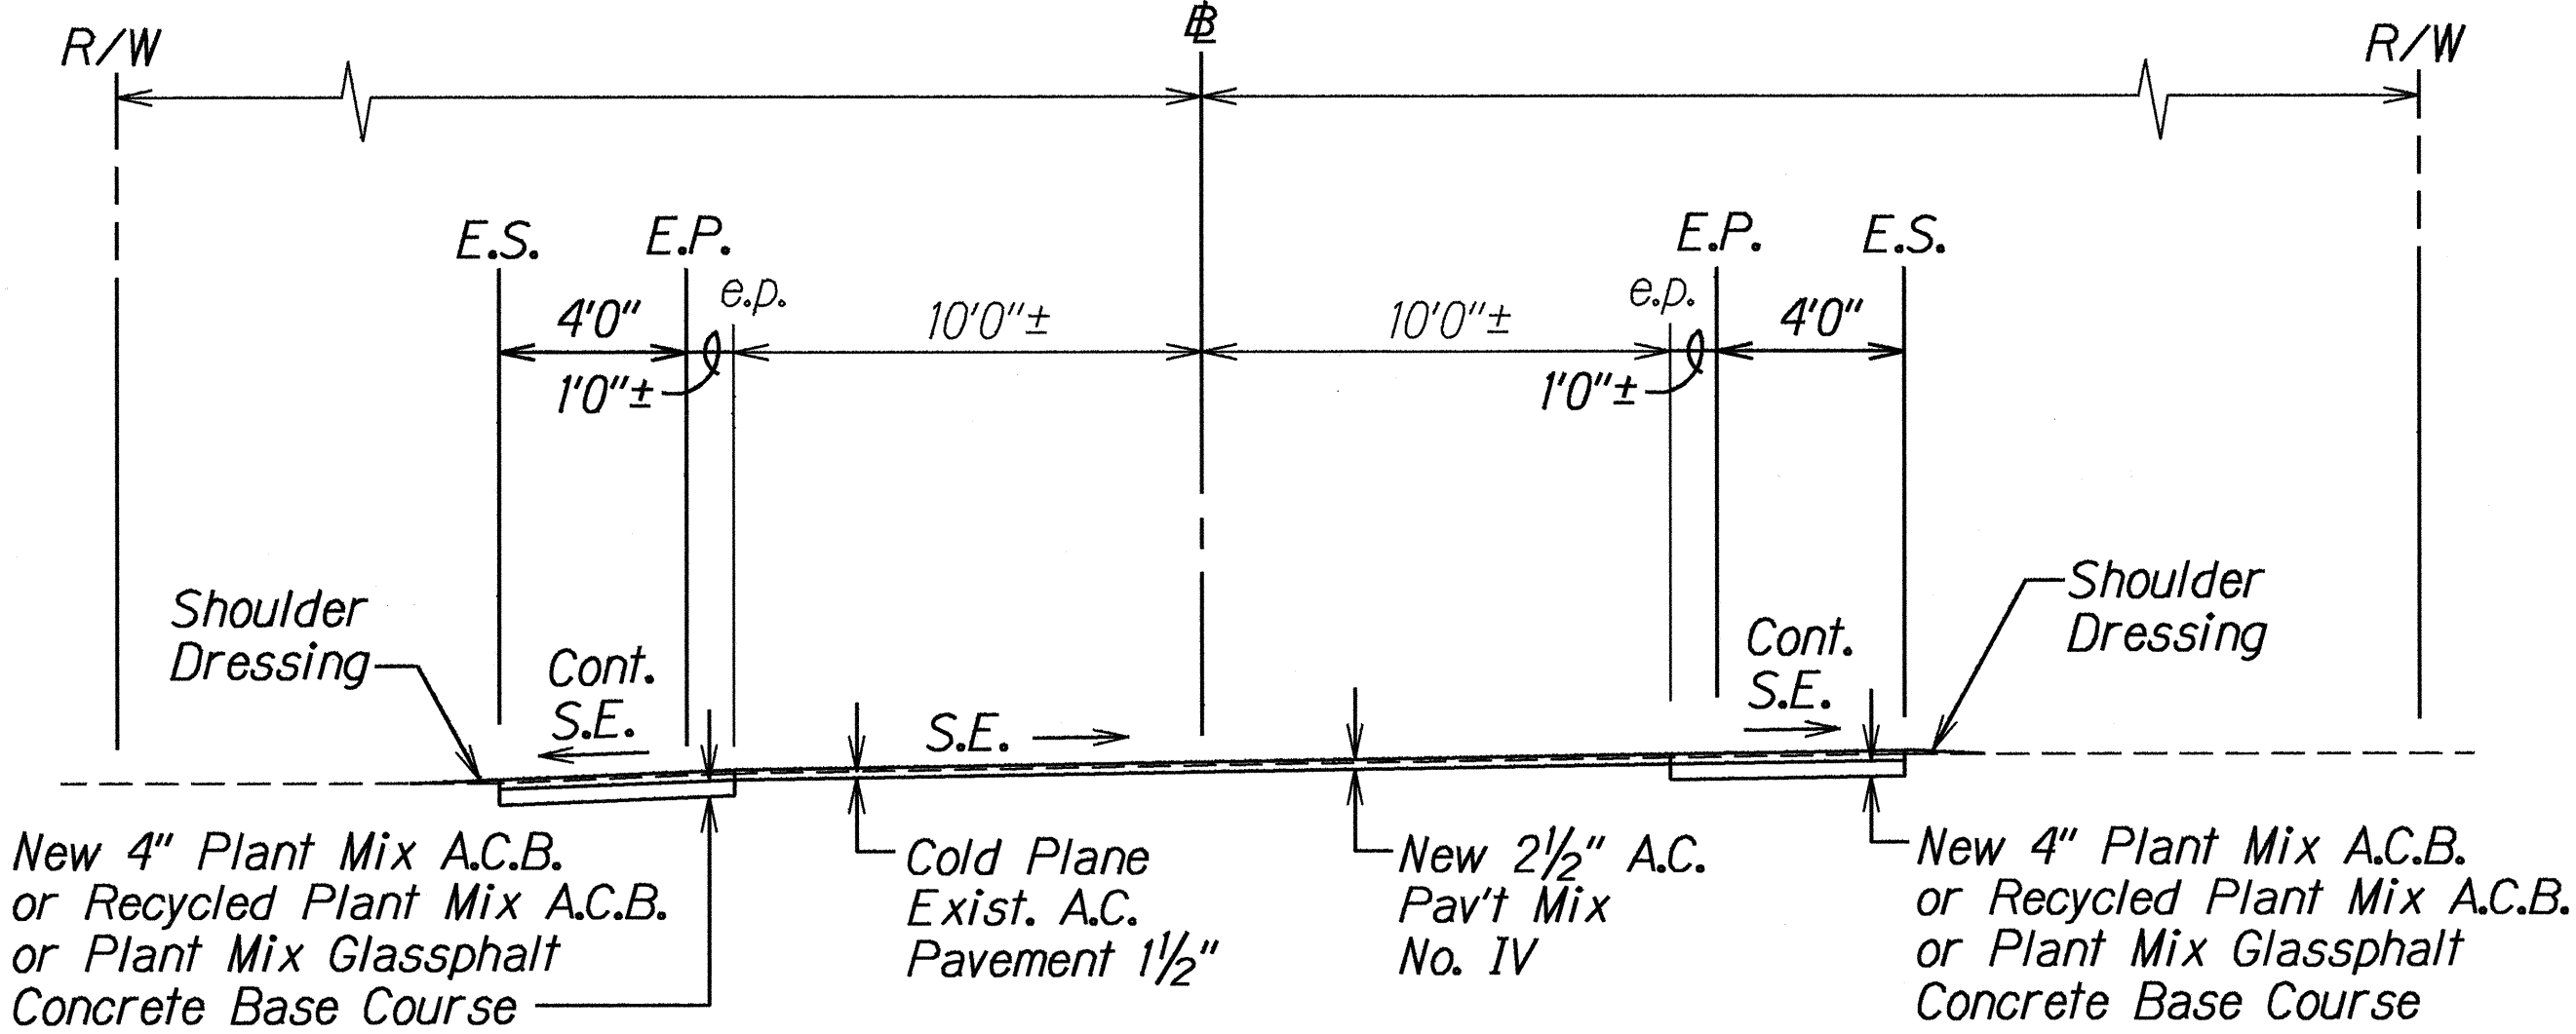

**TYPICAL SUPERELEVATED SECTION**

**STA. 1036+00 TO STA. 1207+02.38**


Scale: 1/4"=1'-0"

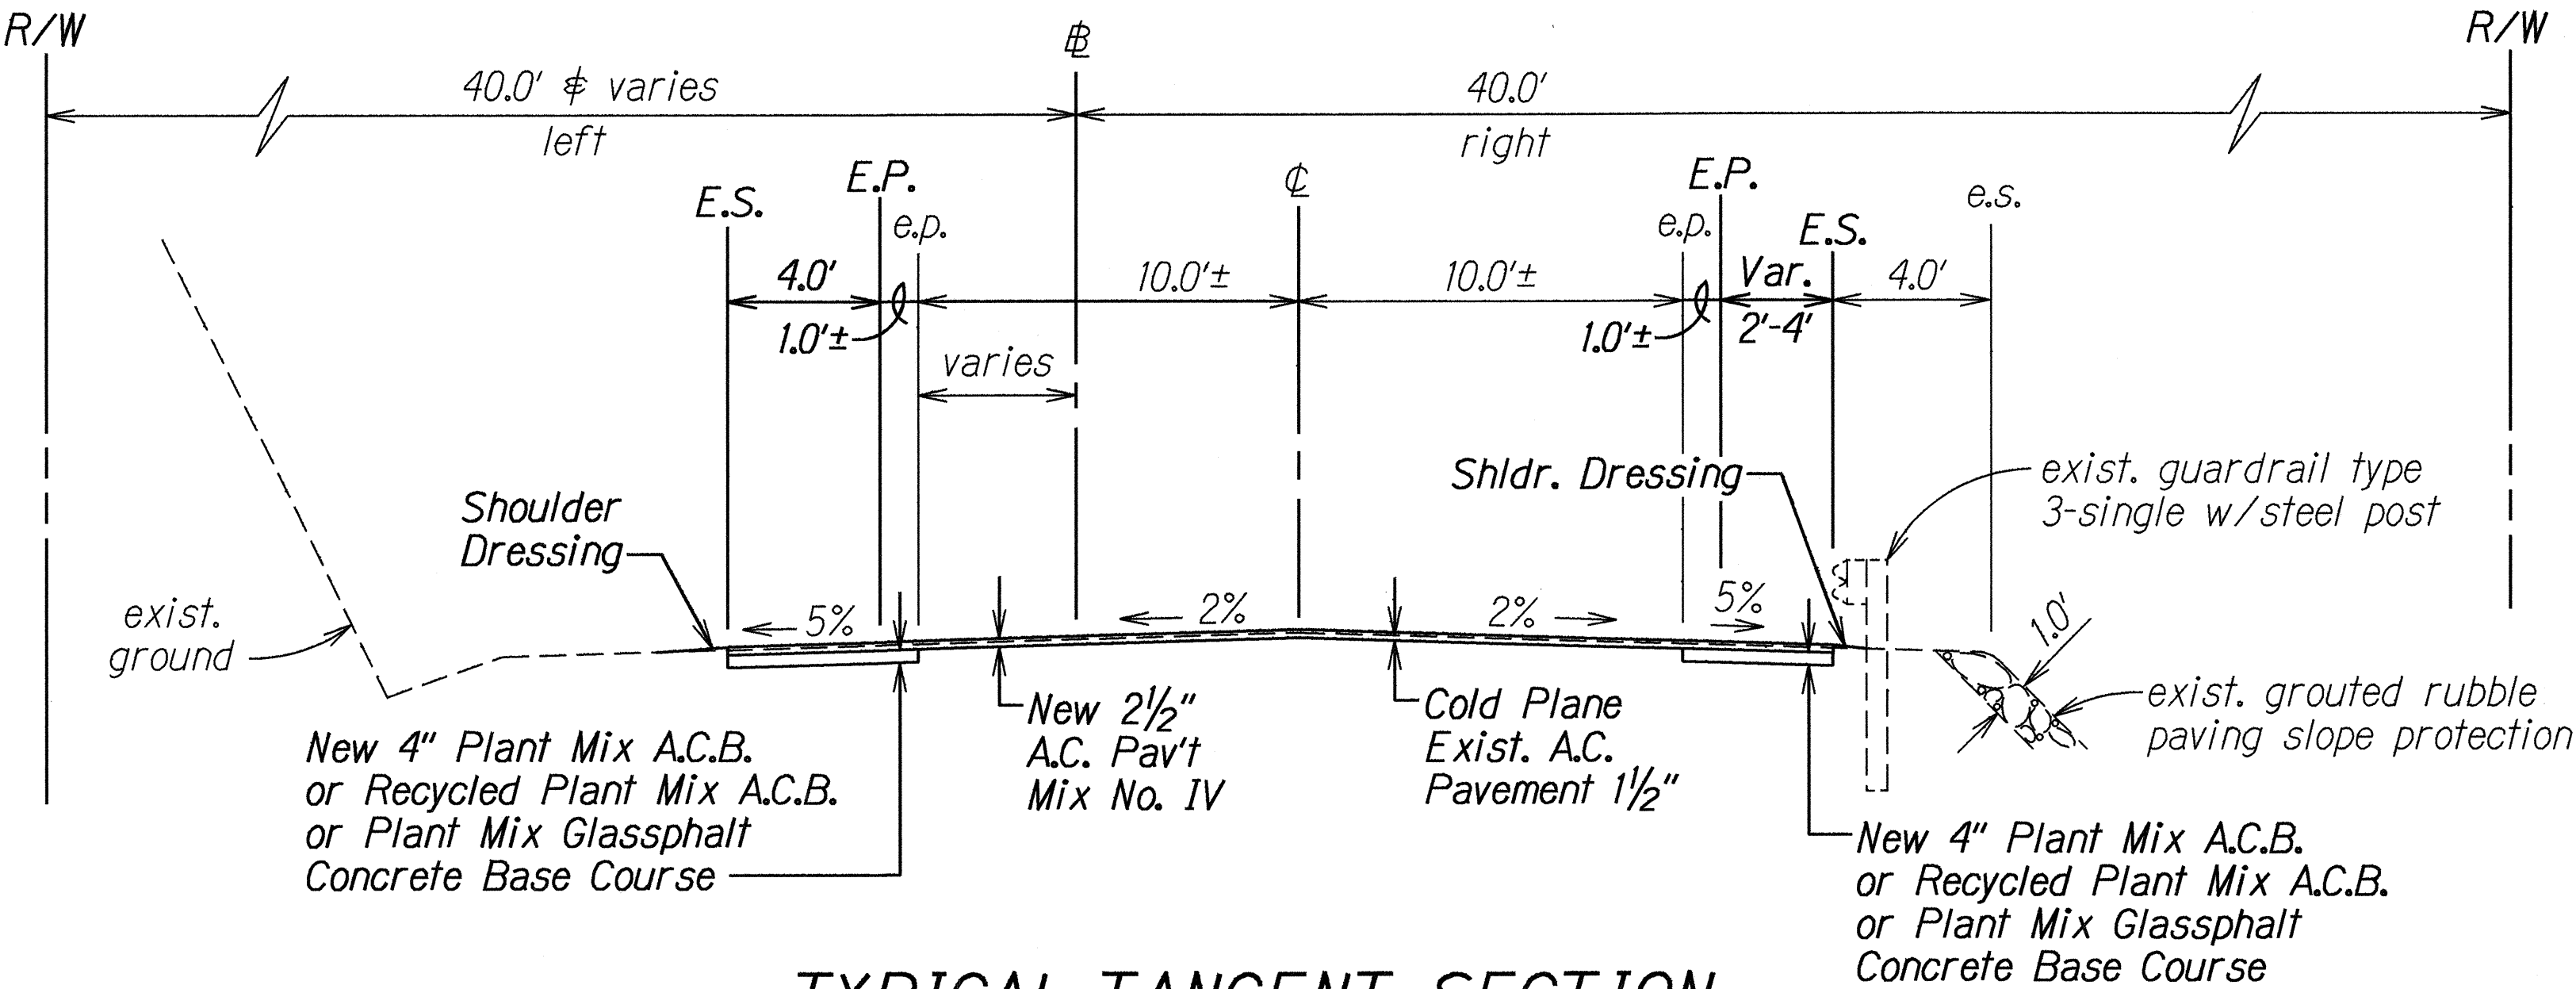

**TYPICAL TANGENT SECTION**

**STA. 288+00 TO STA. 190+00**

Scale: 1/4"=1'-0"

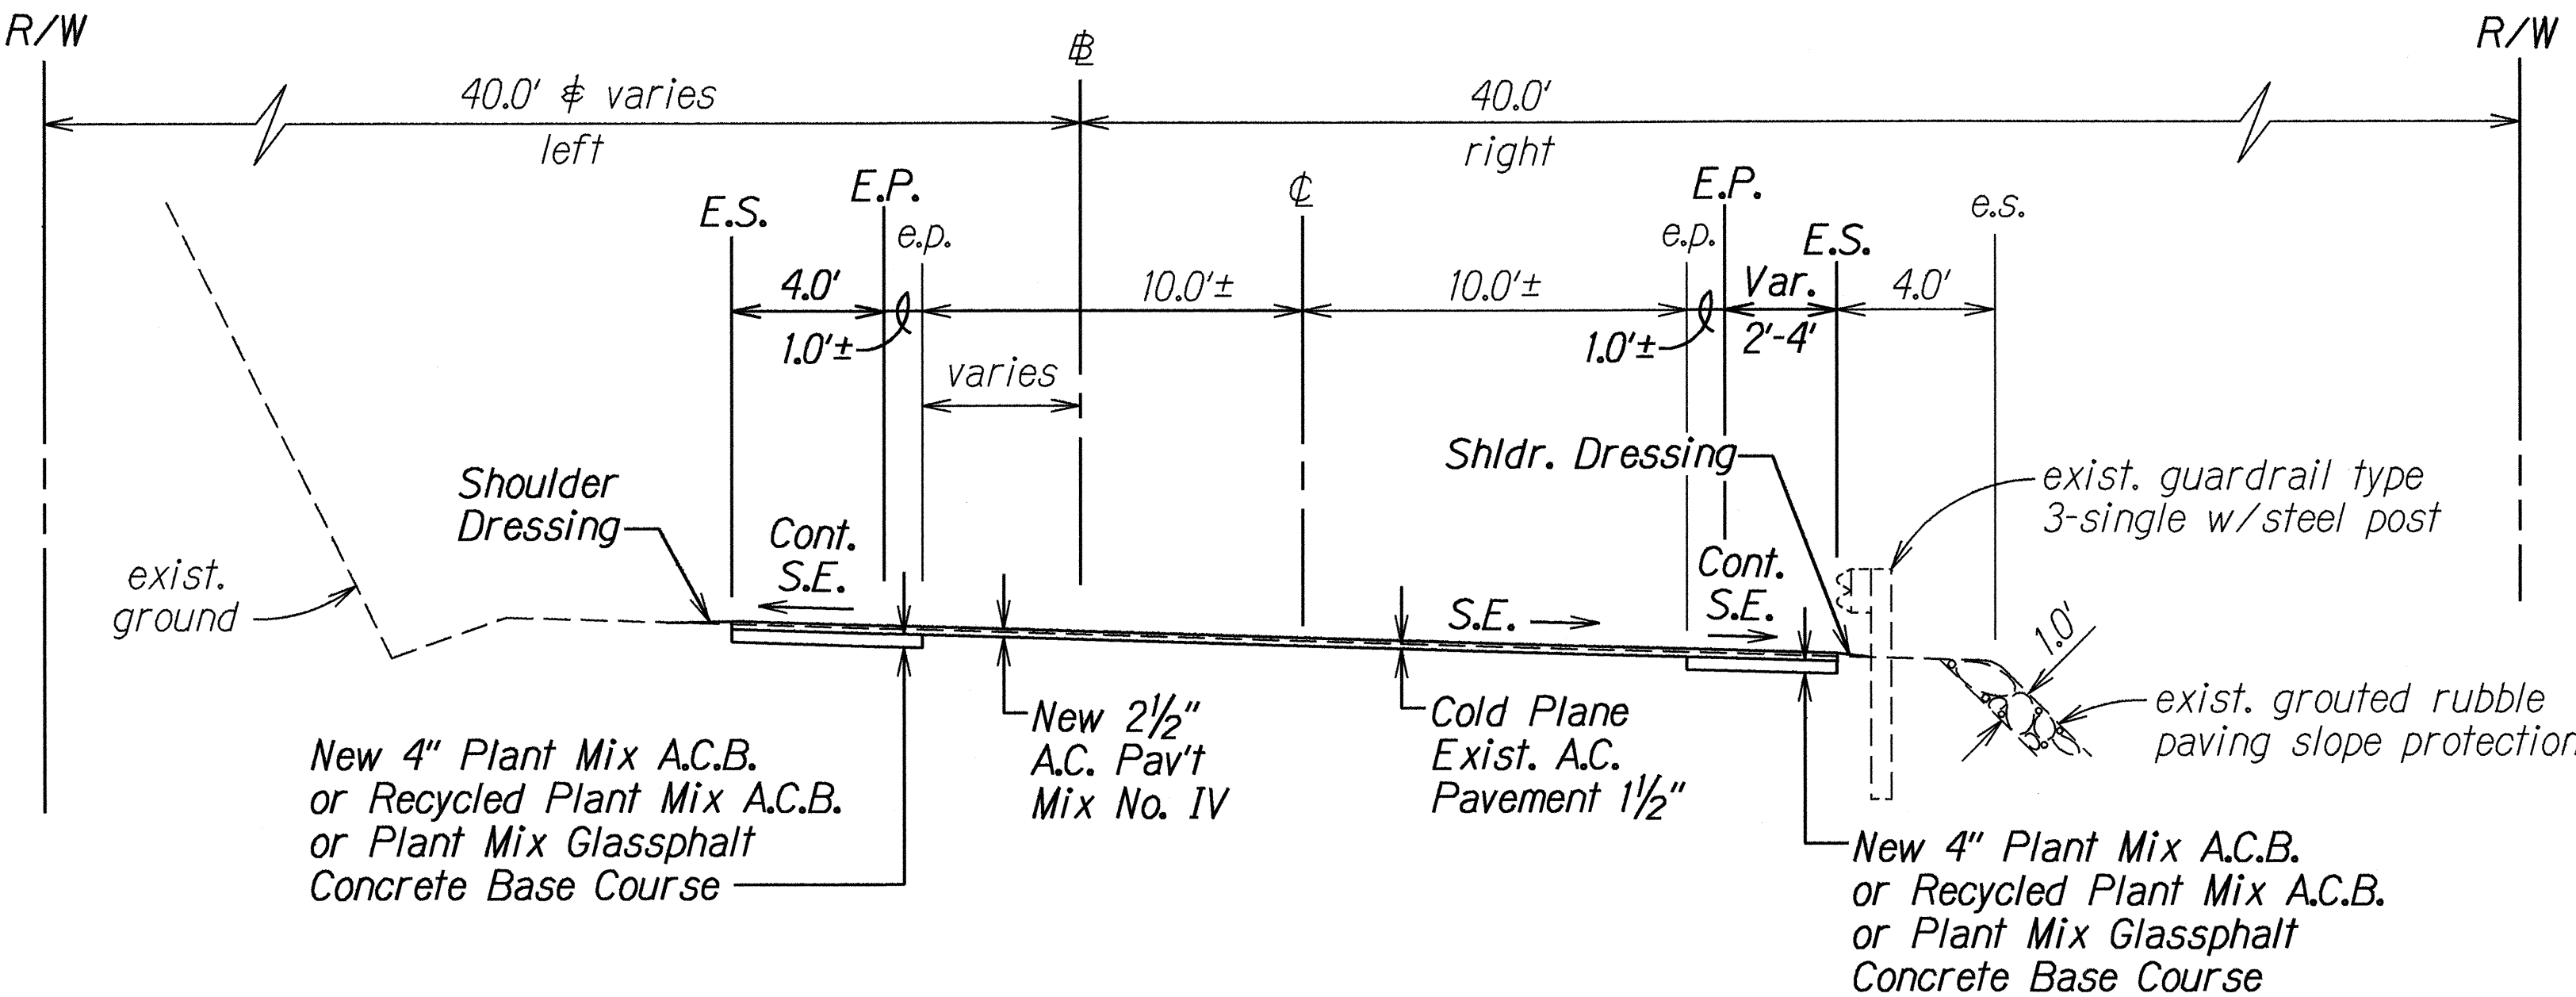

**TYPICAL SUPERELEVATED SECTION**

**STA. 288+00 TO STA. 190+00**

Scale: 1/4"=1'-0"







ORIGINAL PLAN	DATE
6-2-94	
DRAWN BY Michael Howells	
CHECKED BY Michael Howells	
NOTED BY Michael Howells	
QUANTITIES BY Michael Howells	
CHECKED BY Michael Howells	

6/10/94 Revised Typical Sections.

DATE REVISION

STATE OF HAWAII DEPARTMENT OF TRANSPORTATION HIGHWAYS DIVISION
<b>TYPICAL SECTIONS</b>
<b>FARRINGTON HIGHWAY RESURFACING</b>
<b>Makau St. to Satellite Tracking Station Rd.</b>
<b>Fed. Aid Project No. STP-093-1(12)</b>
Scale: As Shown Date: February 1994
SHEET No. 1 OF 3 SHEETS

FED. ROAD DIST. NO.	STATE	FED. AID PROJ. NO.	FISCAL YEAR	SHEET NO.	TOTAL SHEETS
HAWAII	HAW.	STP-093-1(12)	1994	6	41

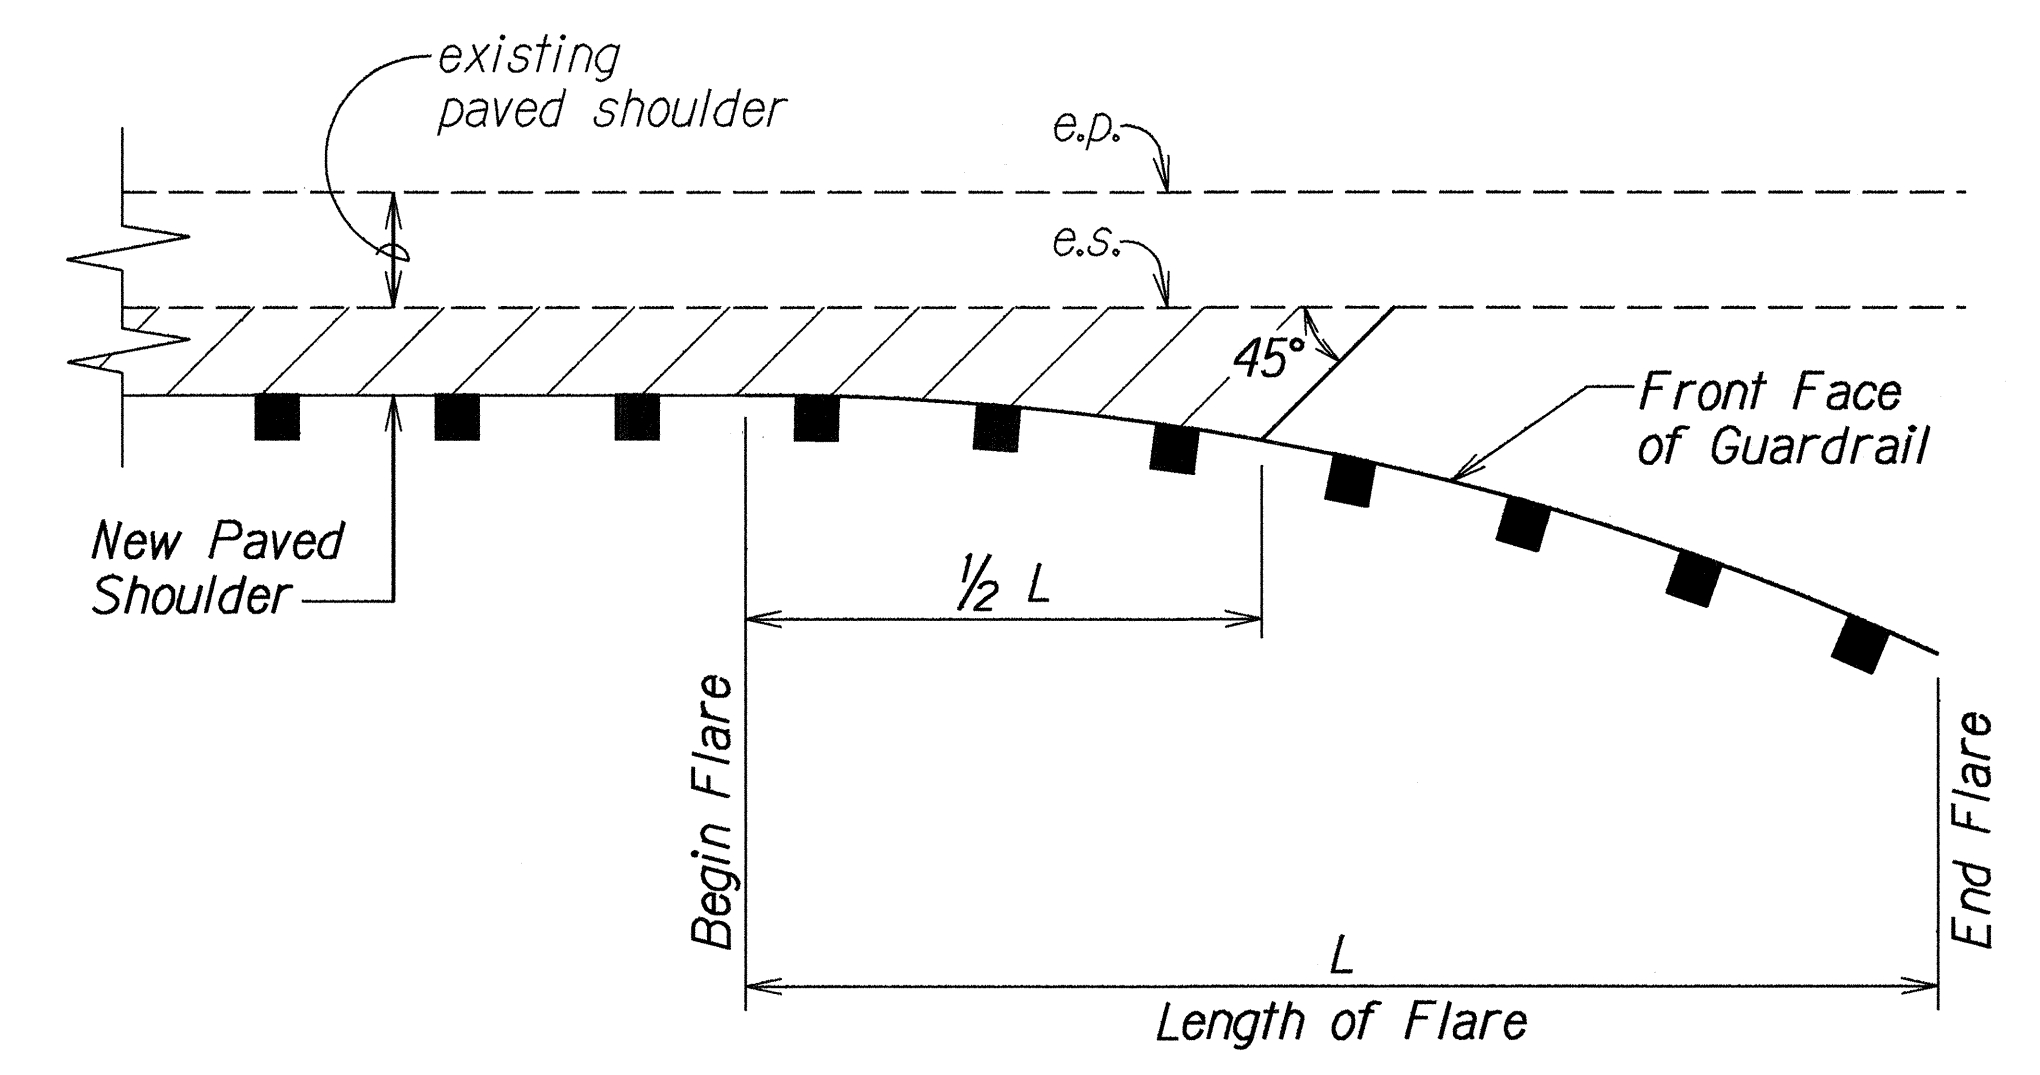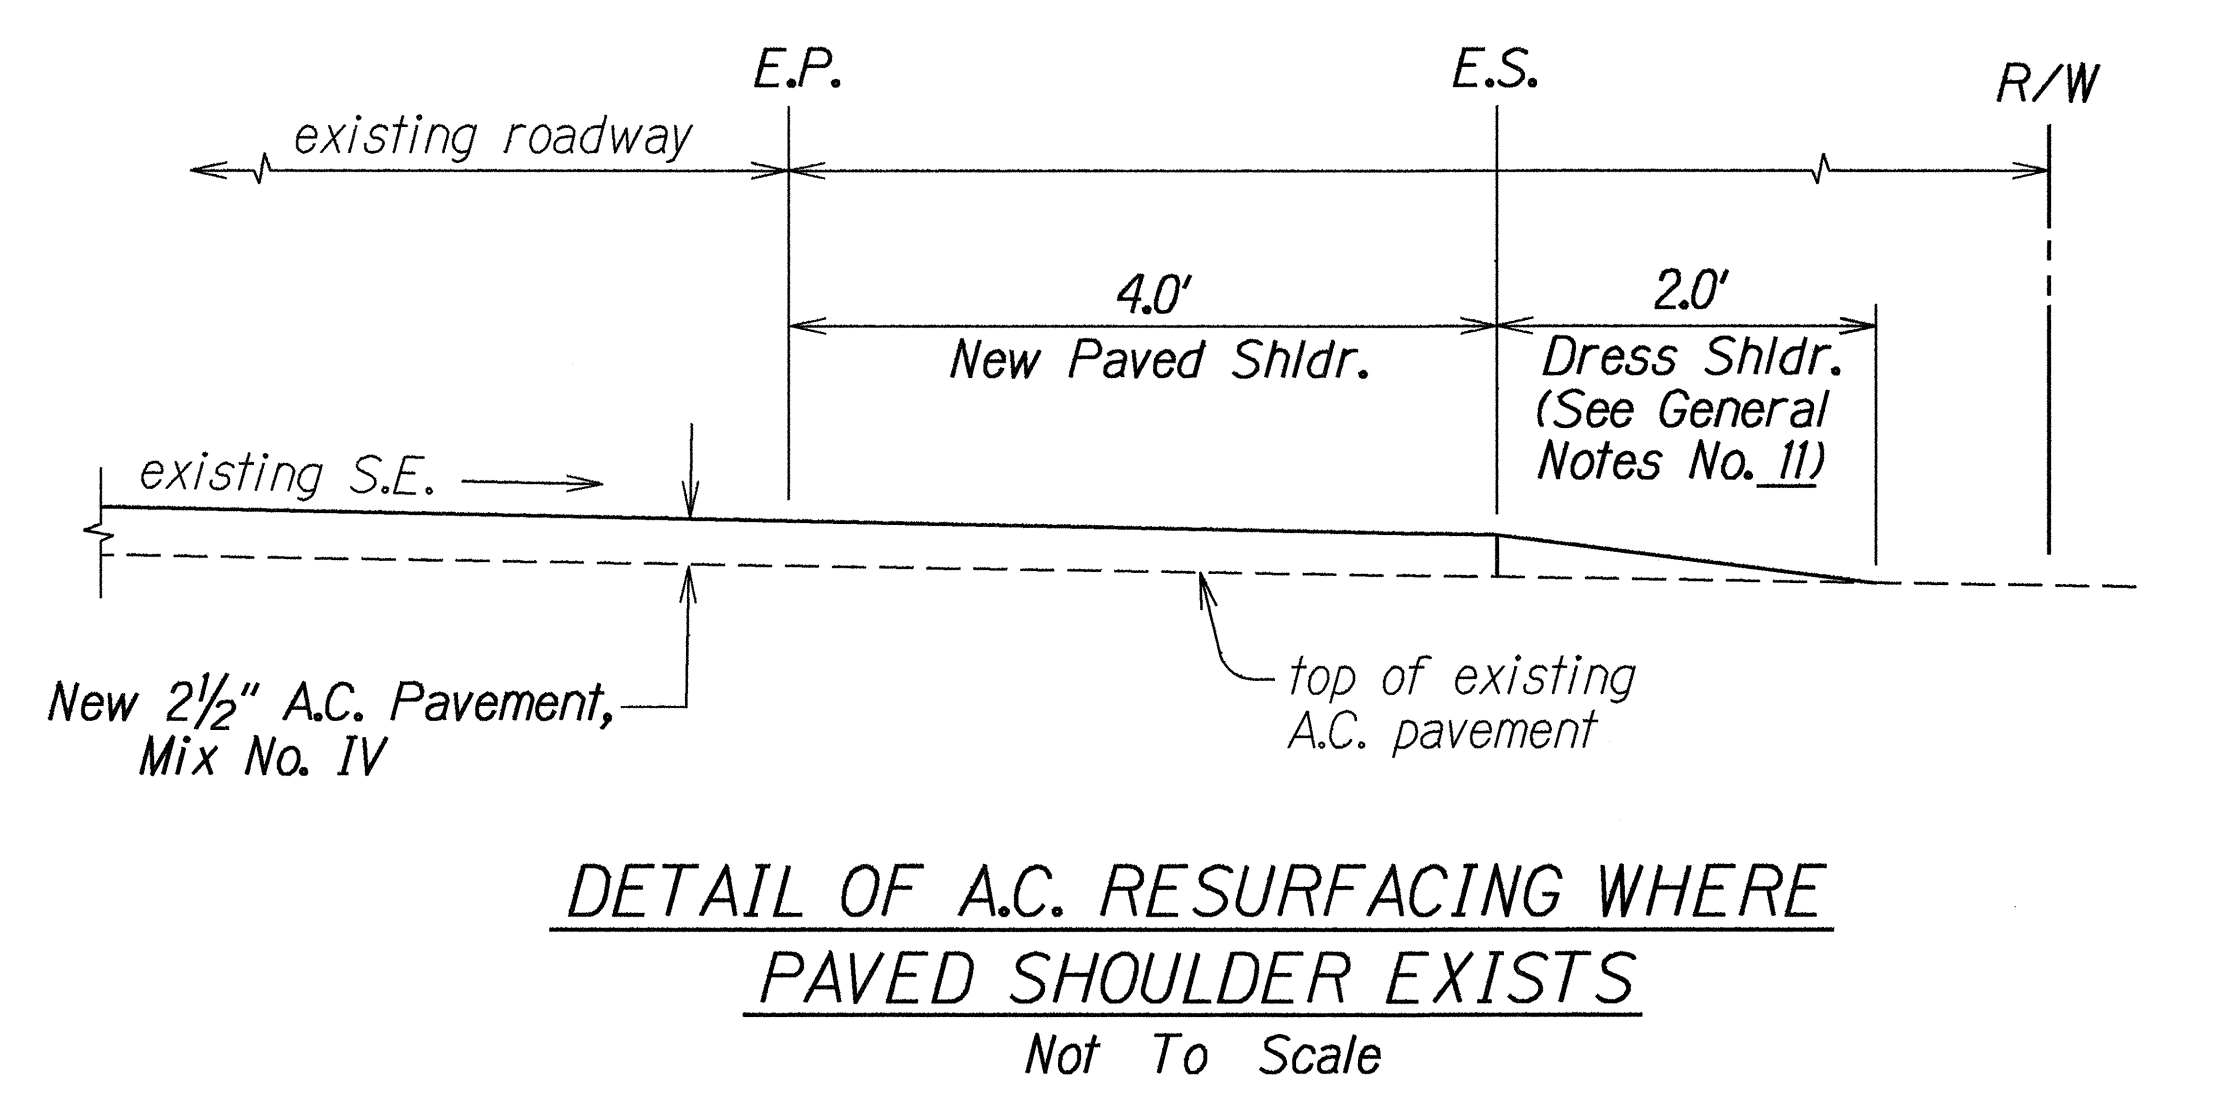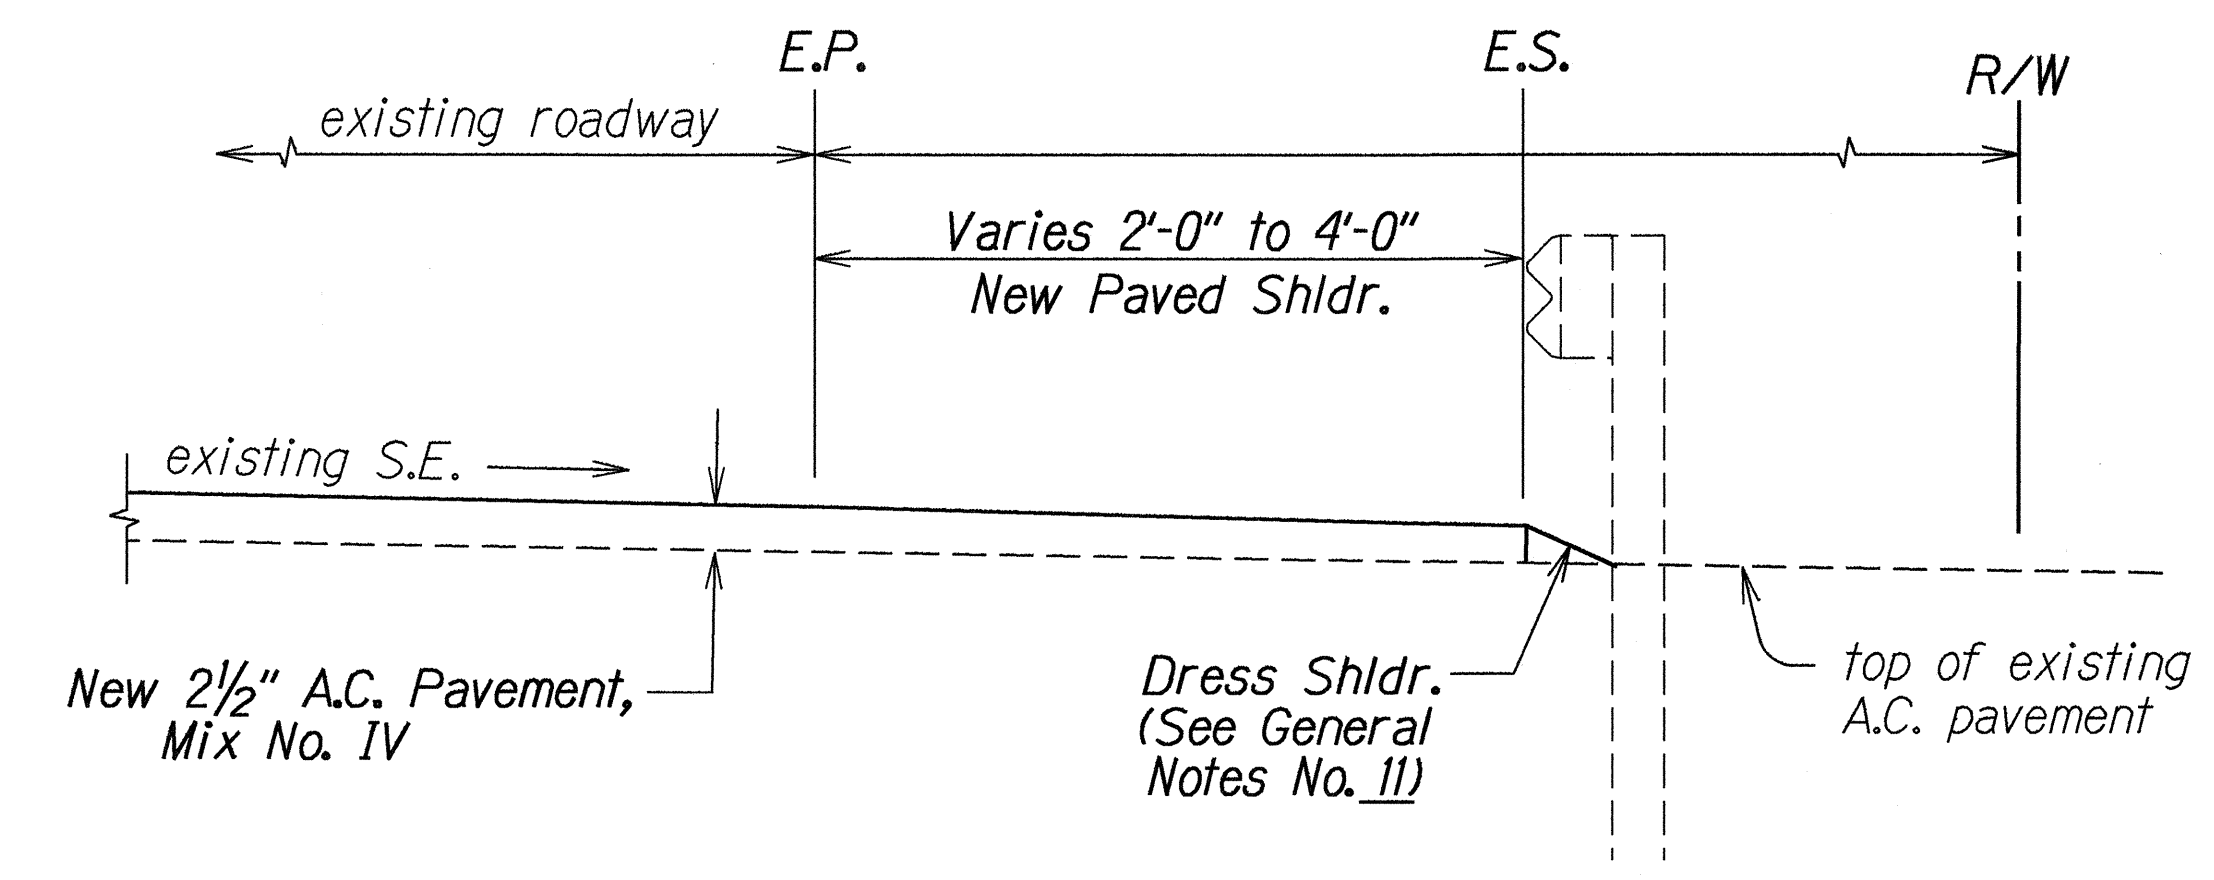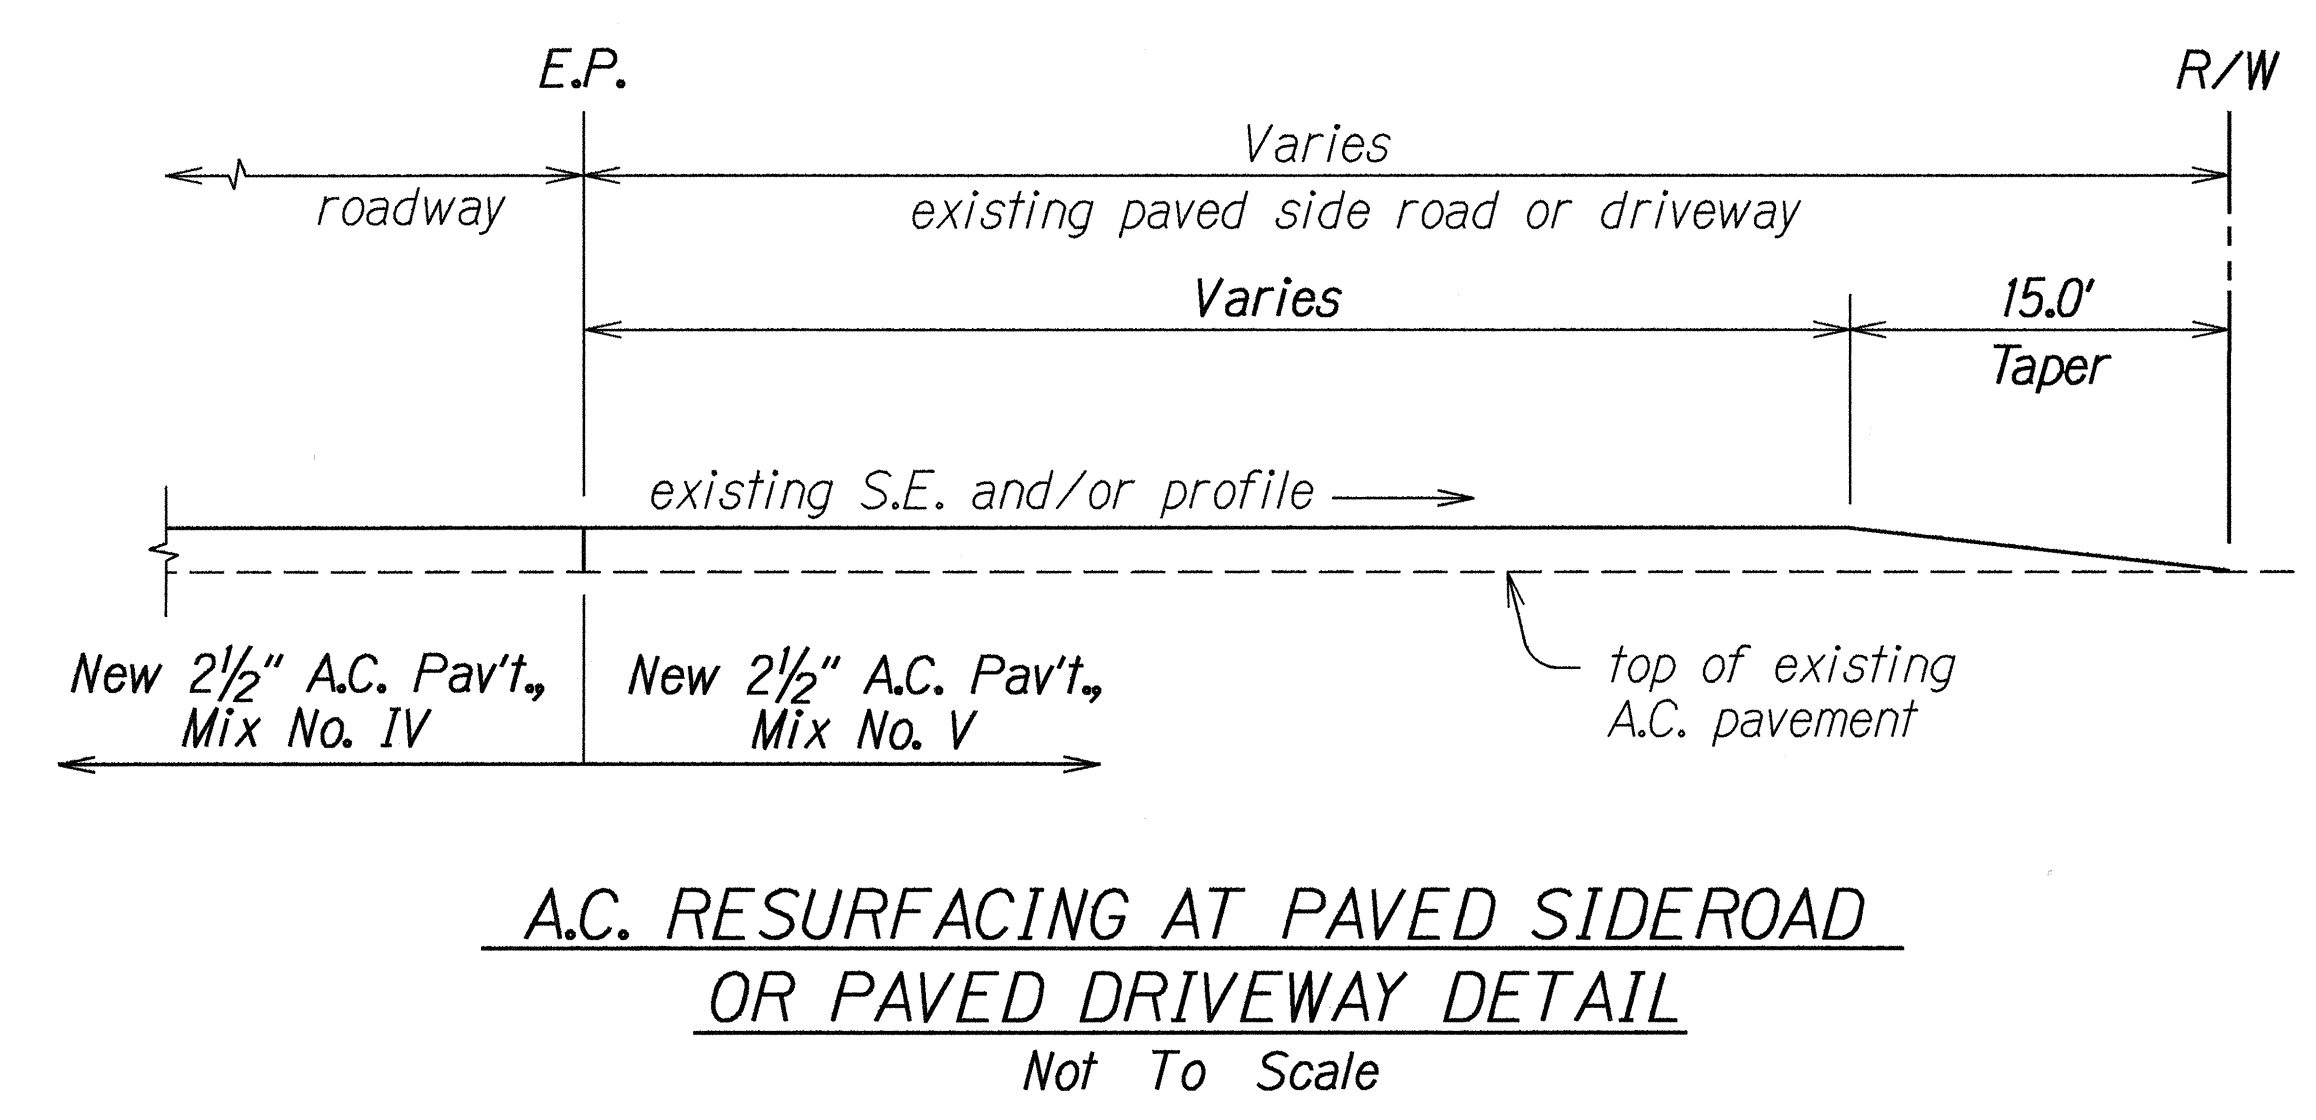
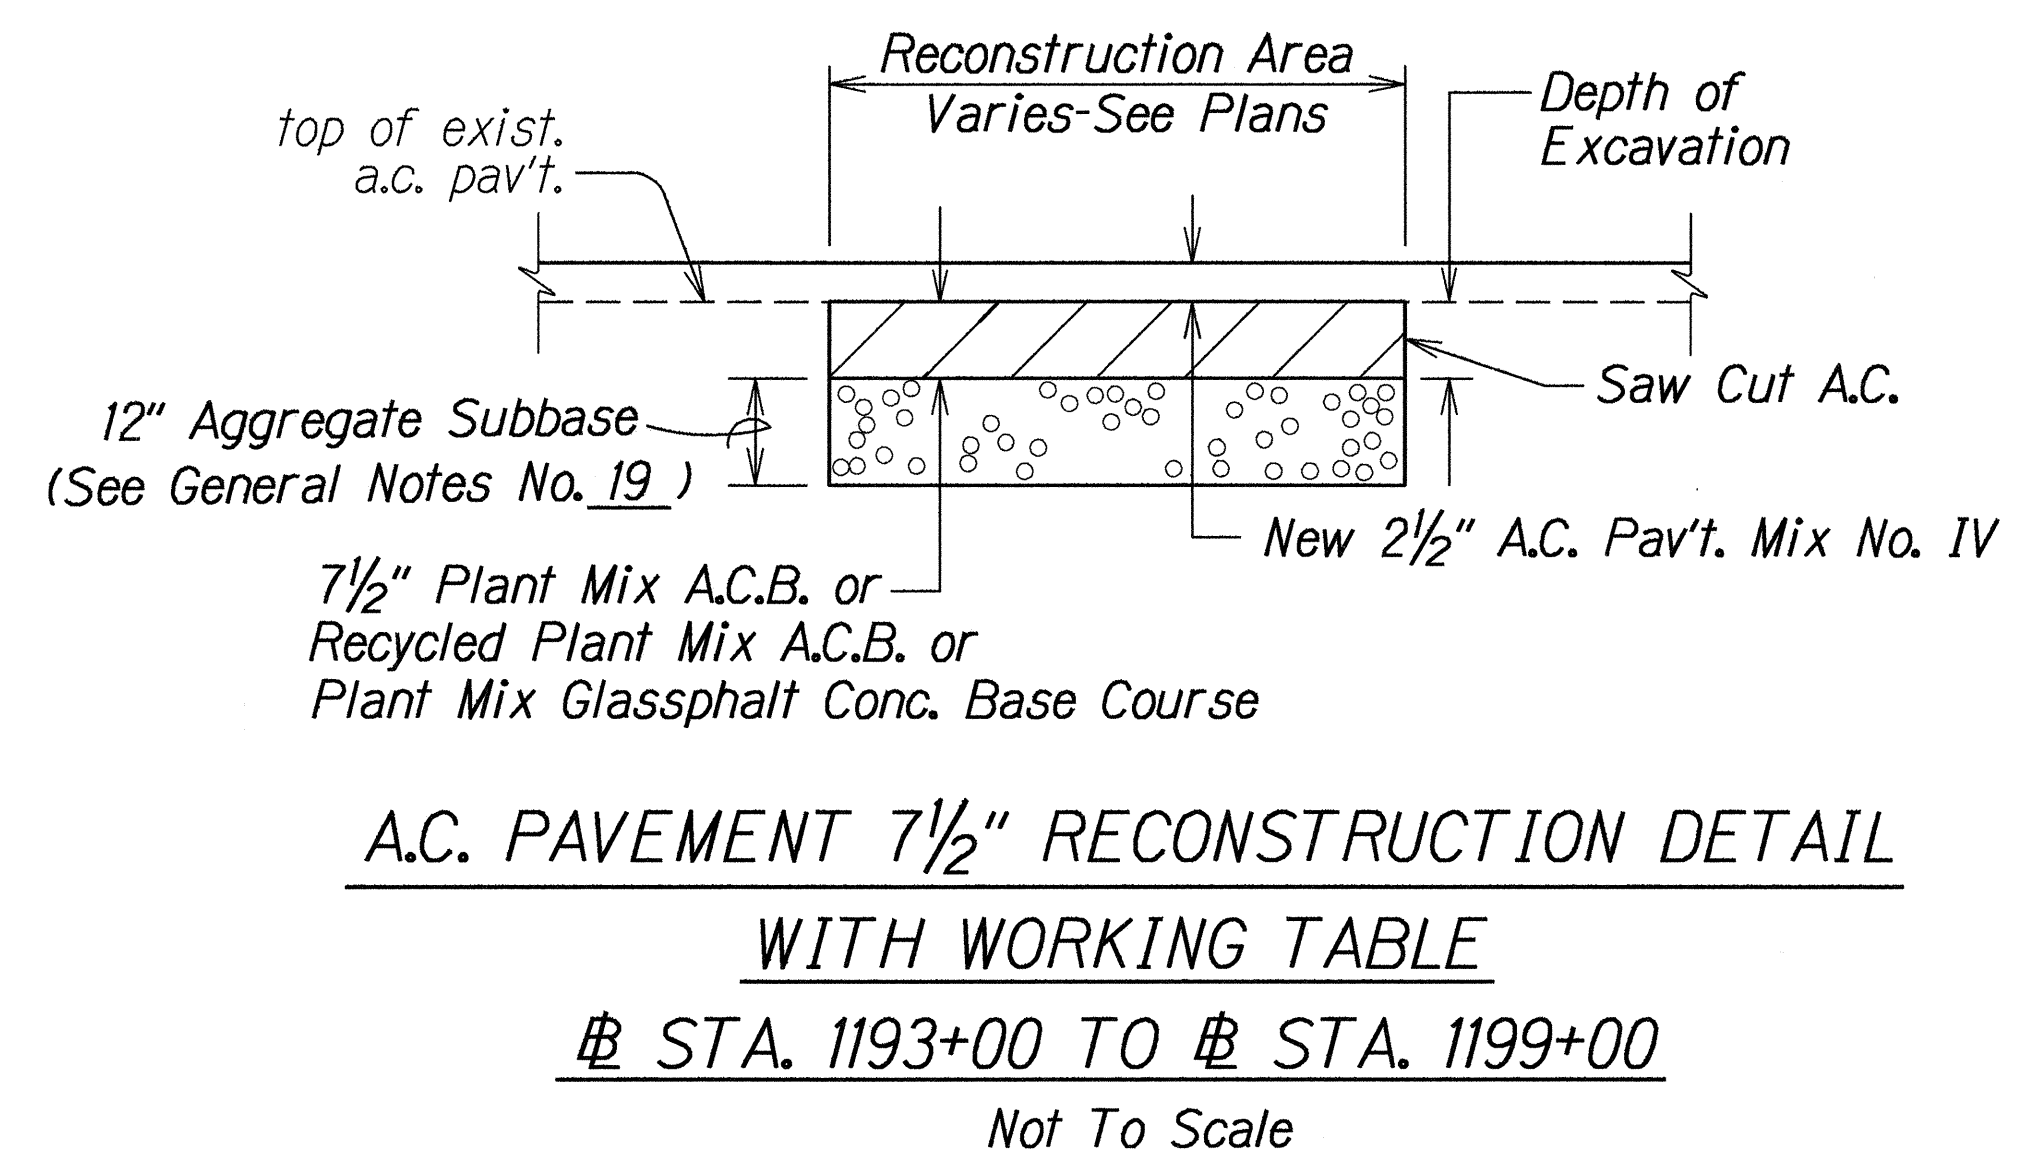
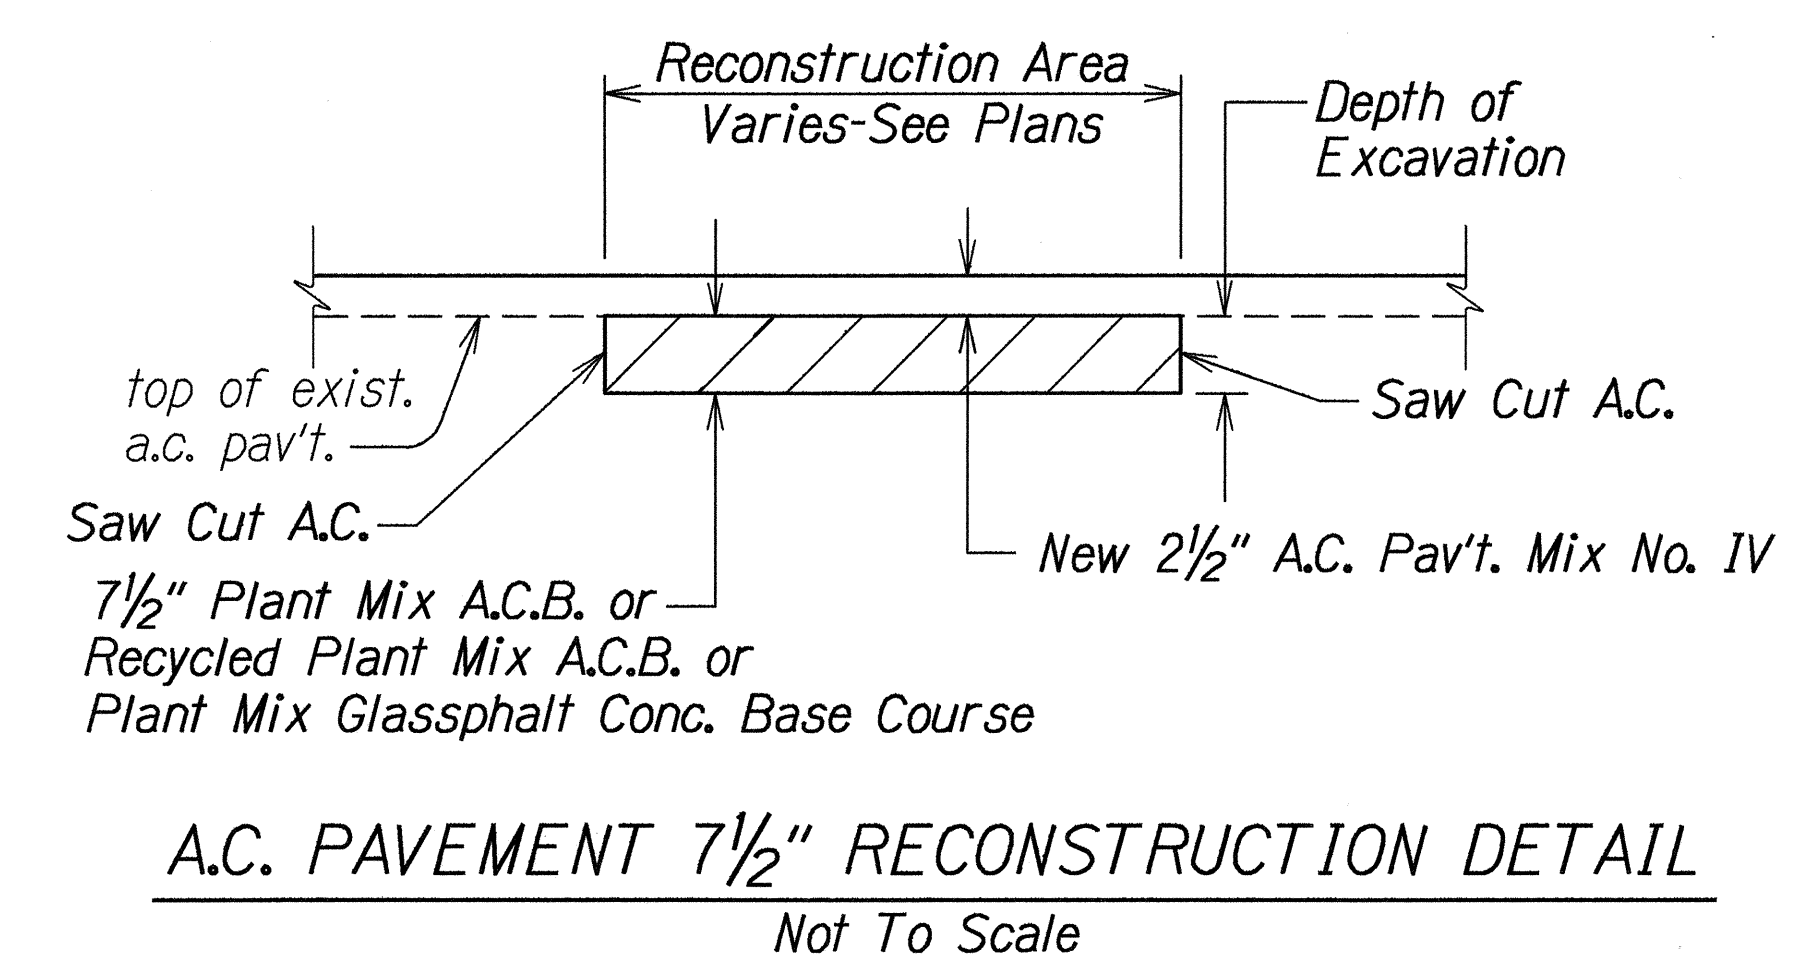


6/10/94	Revised Details and Added Typical Detail of Paved Shoulder at Guardrail Flare.
DATE	REVISION
STATE OF HAWAII DEPARTMENT OF TRANSPORTATION HIGHWAYS DIVISION	
<b>DETAILS</b>	
<b>FARRINGTON HIGHWAY RESURFACING</b>	
<b>Makau St. to Satellite Tracking Station Rd.</b>	
<b>Fed. Aid Project No. STP-093-1(12)</b>	
Scale: As Shown	Date: February 1994
SHEET No. 2 OF 3 SHEETS	

ORIGINAL PLAN	DATE: 6-2-94
SURVEY PLOTTED BY	
DRAWN BY Michael Howells	
DESIGNED BY Michael Howells	
CHECKED BY	
NOTED BY	
STAMPED BY	






FED. ROAD DIST. NO.	STATE	FED. AID PROJ. NO.	FISCAL YEAR	SHEET NO.	TOTAL SHEETS
HAWAII	HAW.	STP-093-1(12)	1994	7	41

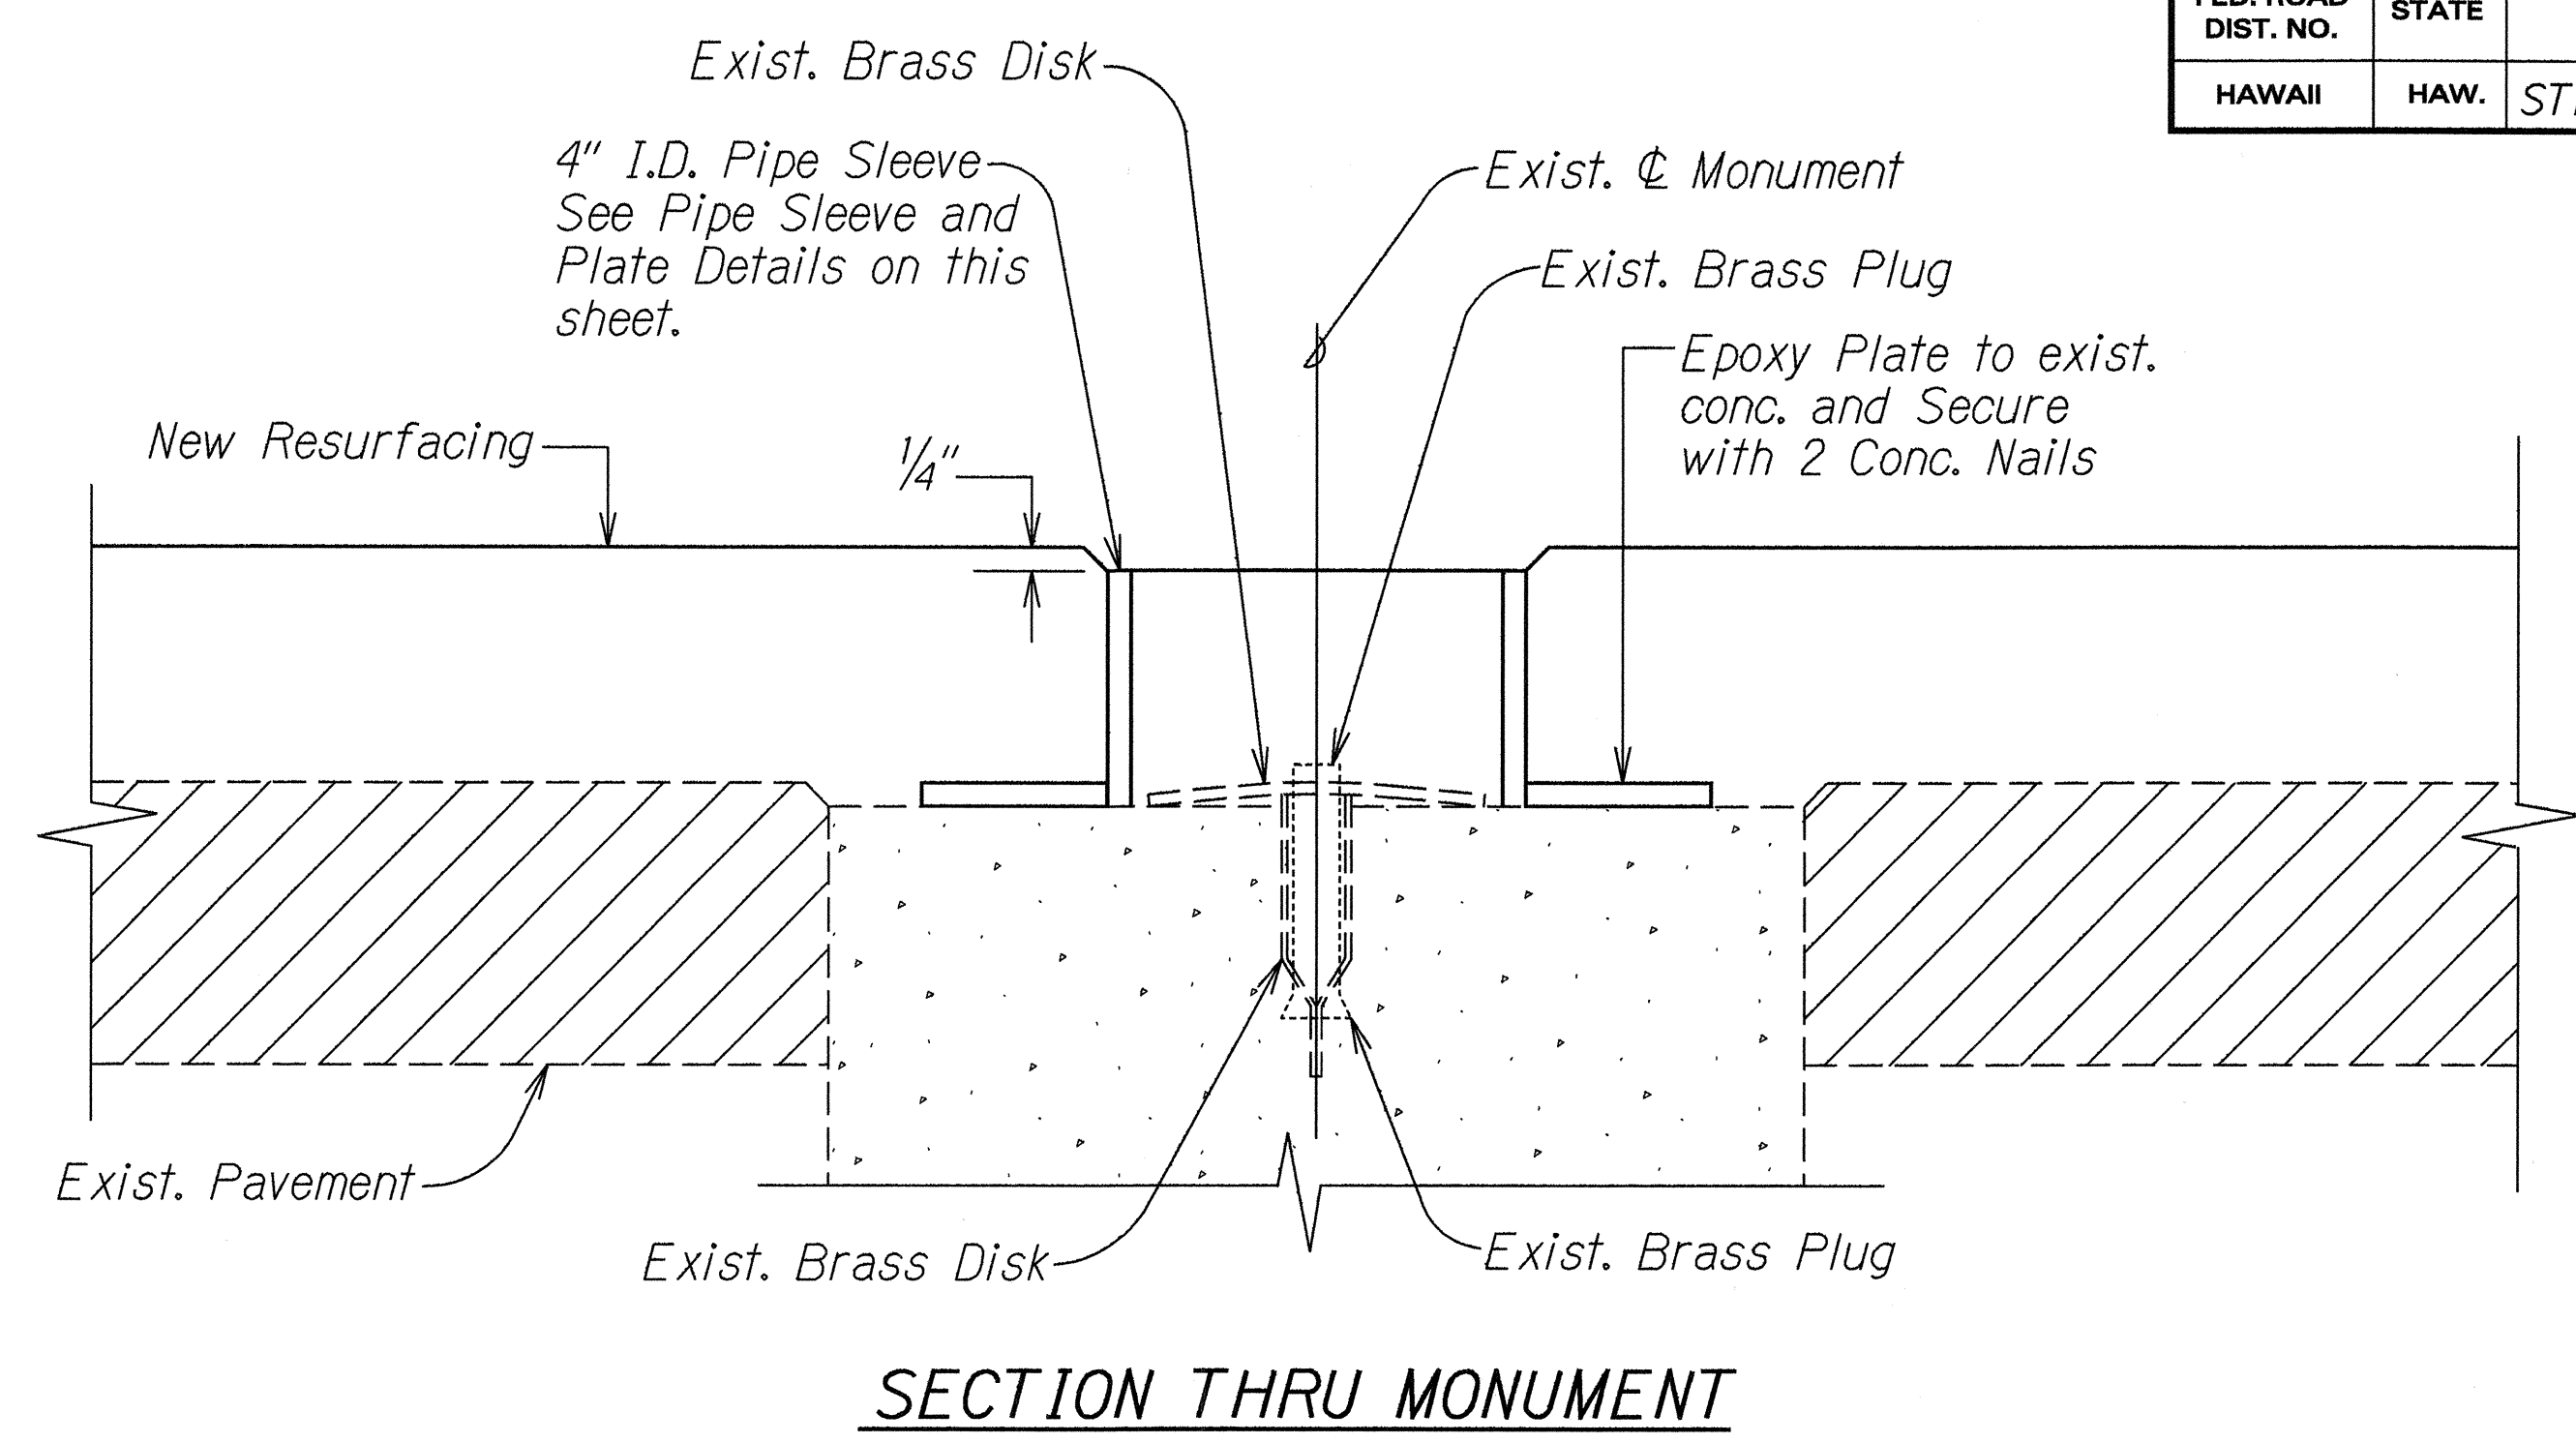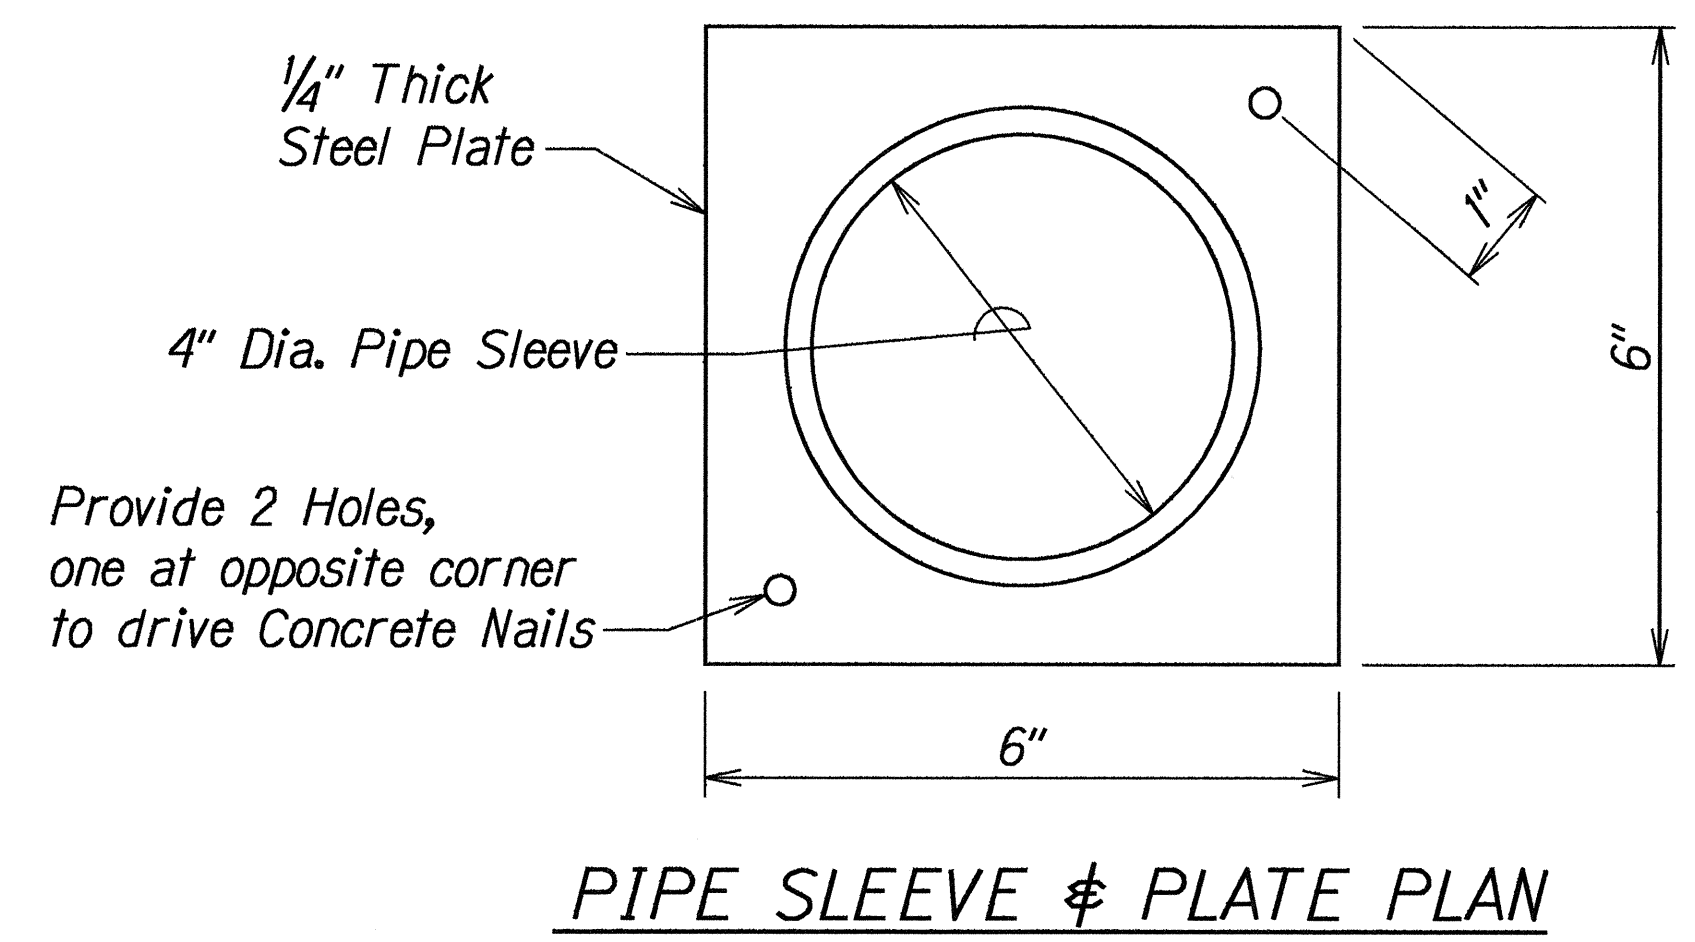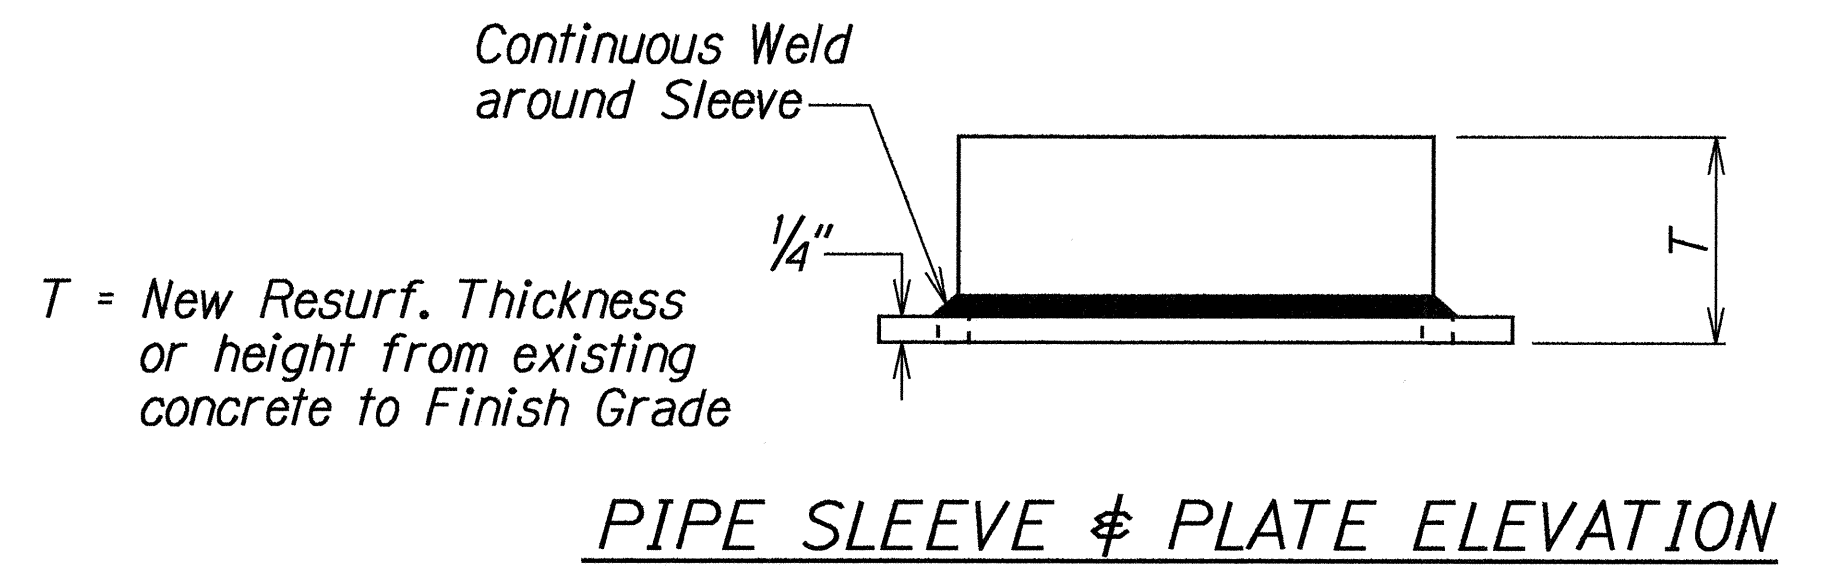

NOTE:  
These Adjustment Details also apply to Centerline Monuments utilized as Stationline Reference Points.

### DETAILS FOR ADJUSTED CENTERLINE MONUMENT

Not to Scale

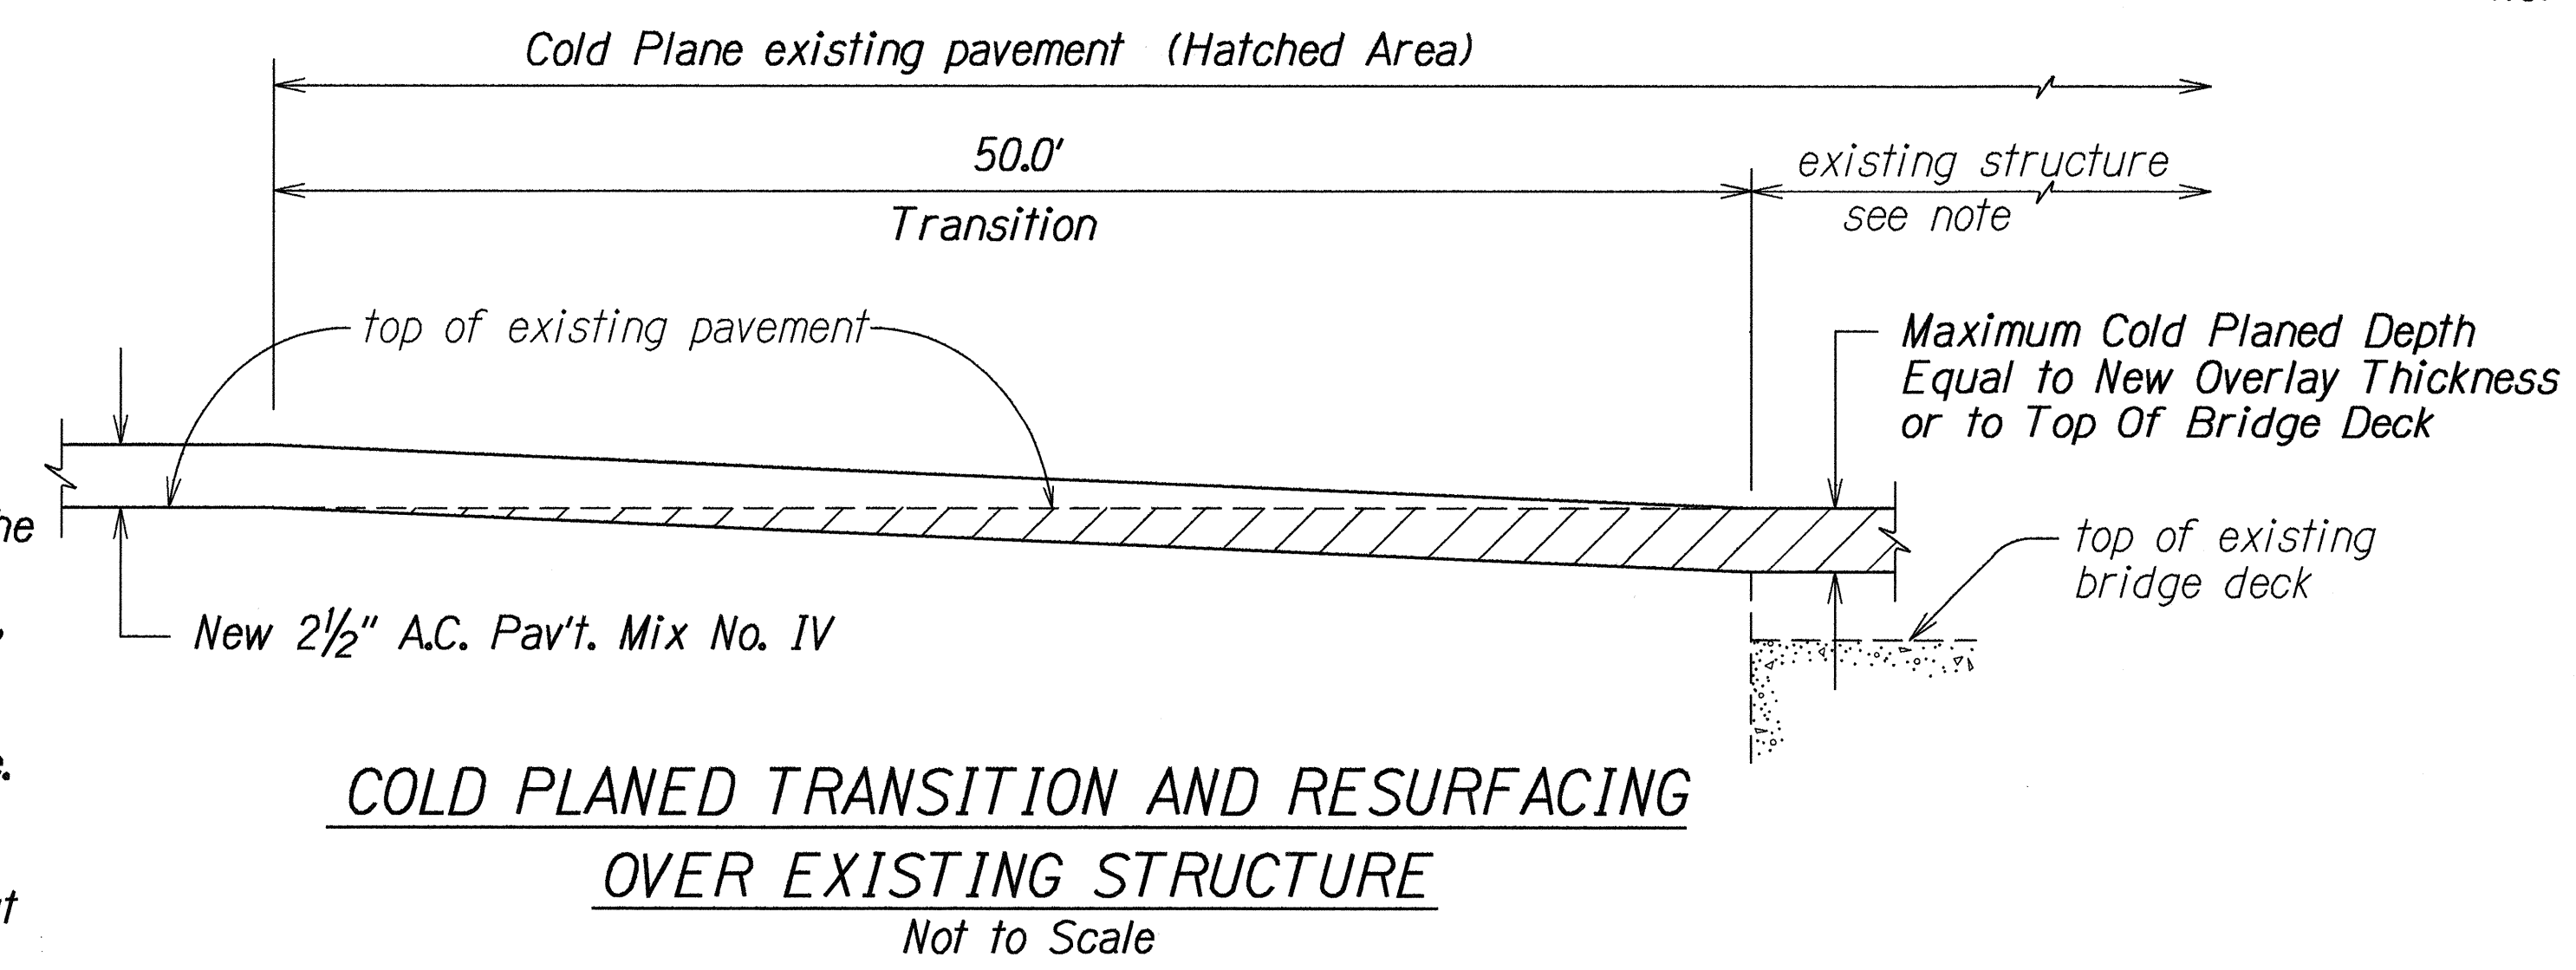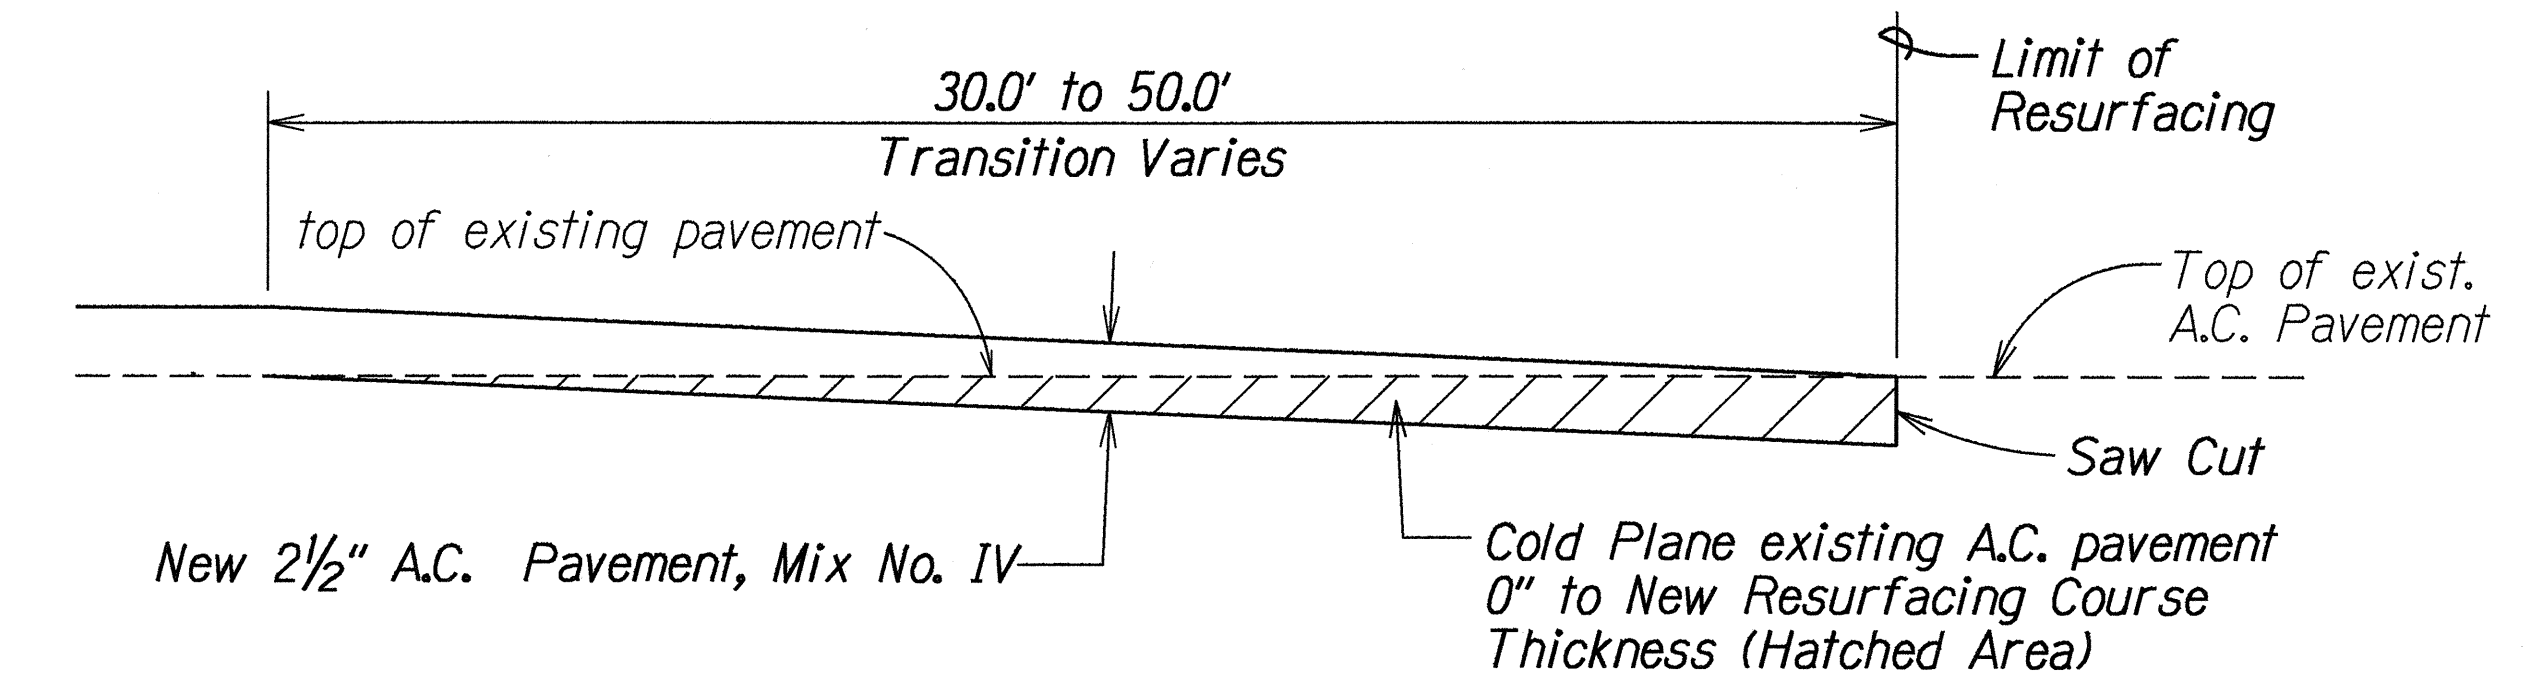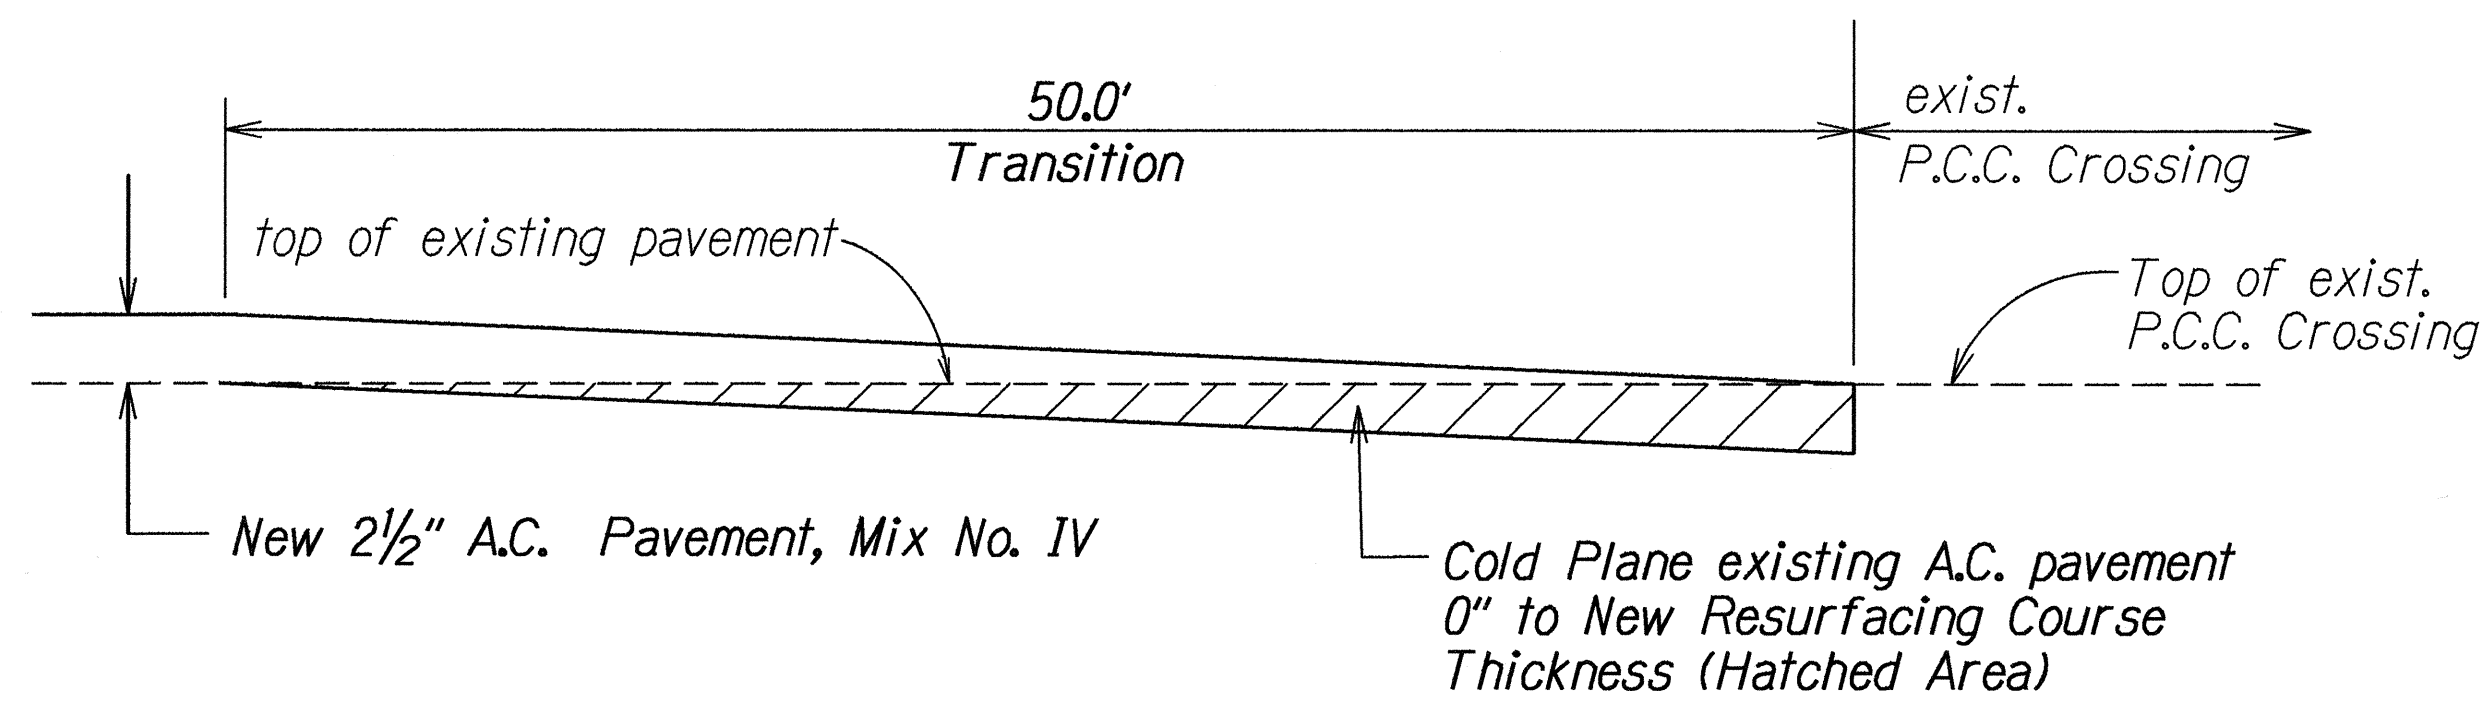

NOTE:  
In cold planing the pavement over the structure, the Contractor shall exercise care not to damage any portion of the structure, especially the slab, joints, drainage pipes or reinforcement. Any damage to the structure during the cold planing operations shall be repaired by the Contractor at his expense. Repair work shall be directed by the Engineer. The Contractor shall verify the thickness of the pavement by taking several measurements throughout the structure.

SURVEY PLOTTED BY	DATE
DRAWN BY	6-2-94
DESIGNED BY	
CHECKED BY	
NOTED BY	
ORIGINAL PLAN	

6/10/94	Revised and added Typical Section.
DATE	REVISION
STATE OF HAWAII DEPARTMENT OF TRANSPORTATION HIGHWAYS DIVISION <b>DETAILS</b> <b>FARRINGTON HIGHWAY RESURFACING</b> <b>Makau St. to Satellite Tracking Station Rd.</b> <b>Fed. Aid Project No. STP-093-1(12)</b> Scale: As Shown      Date: February 1994 SHEET No. 3 OF 3 SHEETS	