



FED. ROAD DIST. NO.	STATE	FED. AID PROJ. NO.	FISCAL YEAR	SHEET NO.	TOTAL SHEETS
HAWAII	HAW.	STP-093-1(16)	1995	16	16

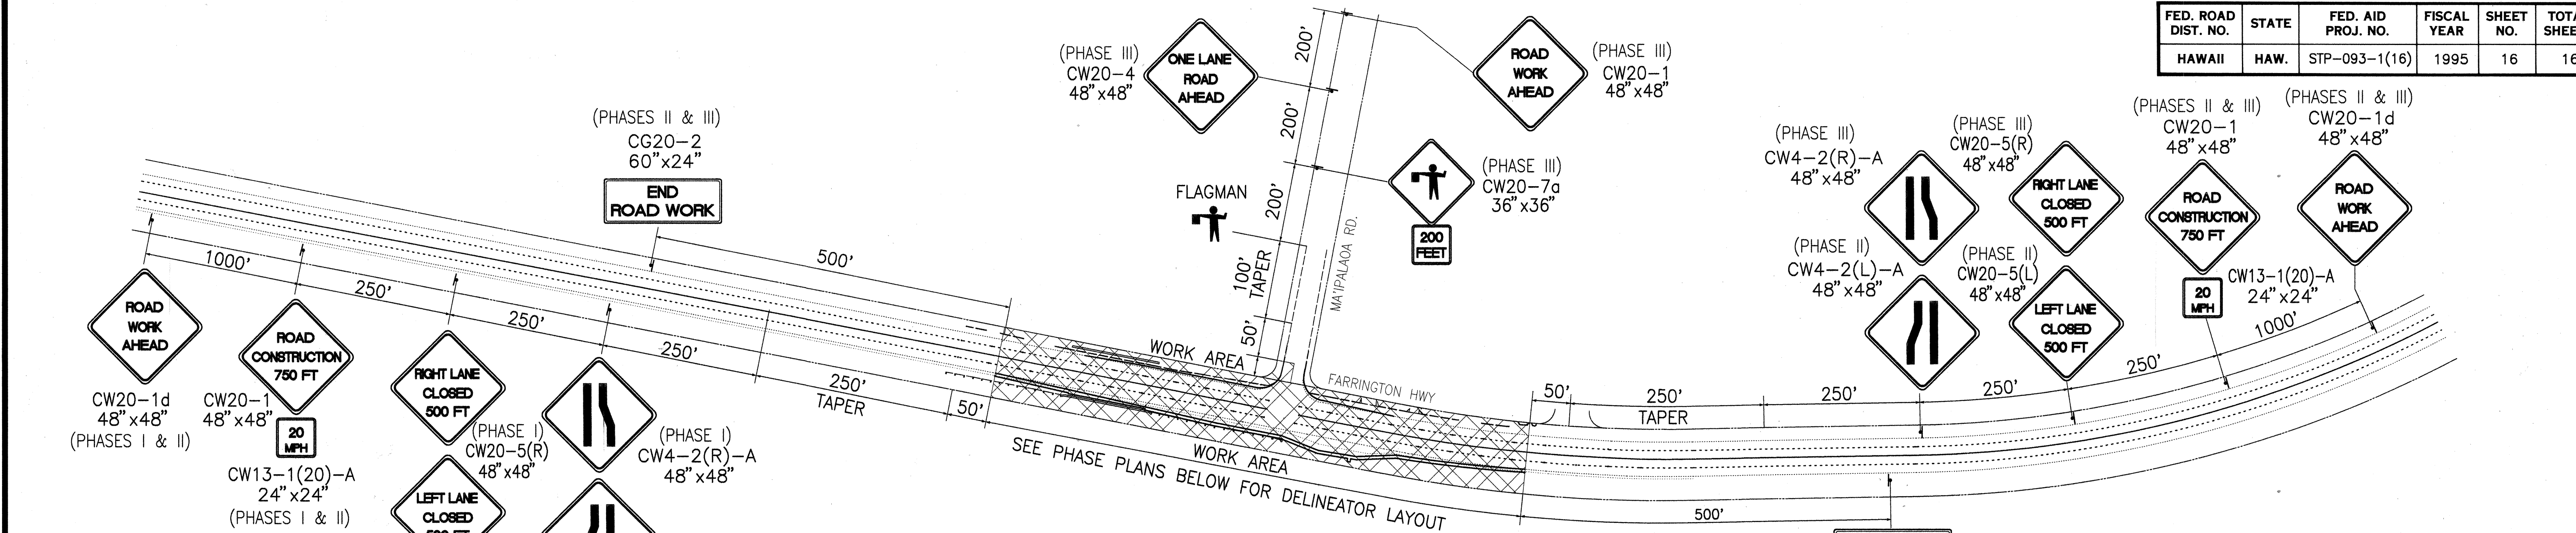


TRAFFIC CONTROL PLAN
SCALE: 1" = 100'


- LEGEND
- CONE OR DELINEATOR
 - ↓ SIGN
 - ➔ DIRECTION OF TRAFFIC
 - ⚡ FLASHING ARROW SIGNAL
 - 🚧 FLAGMAN

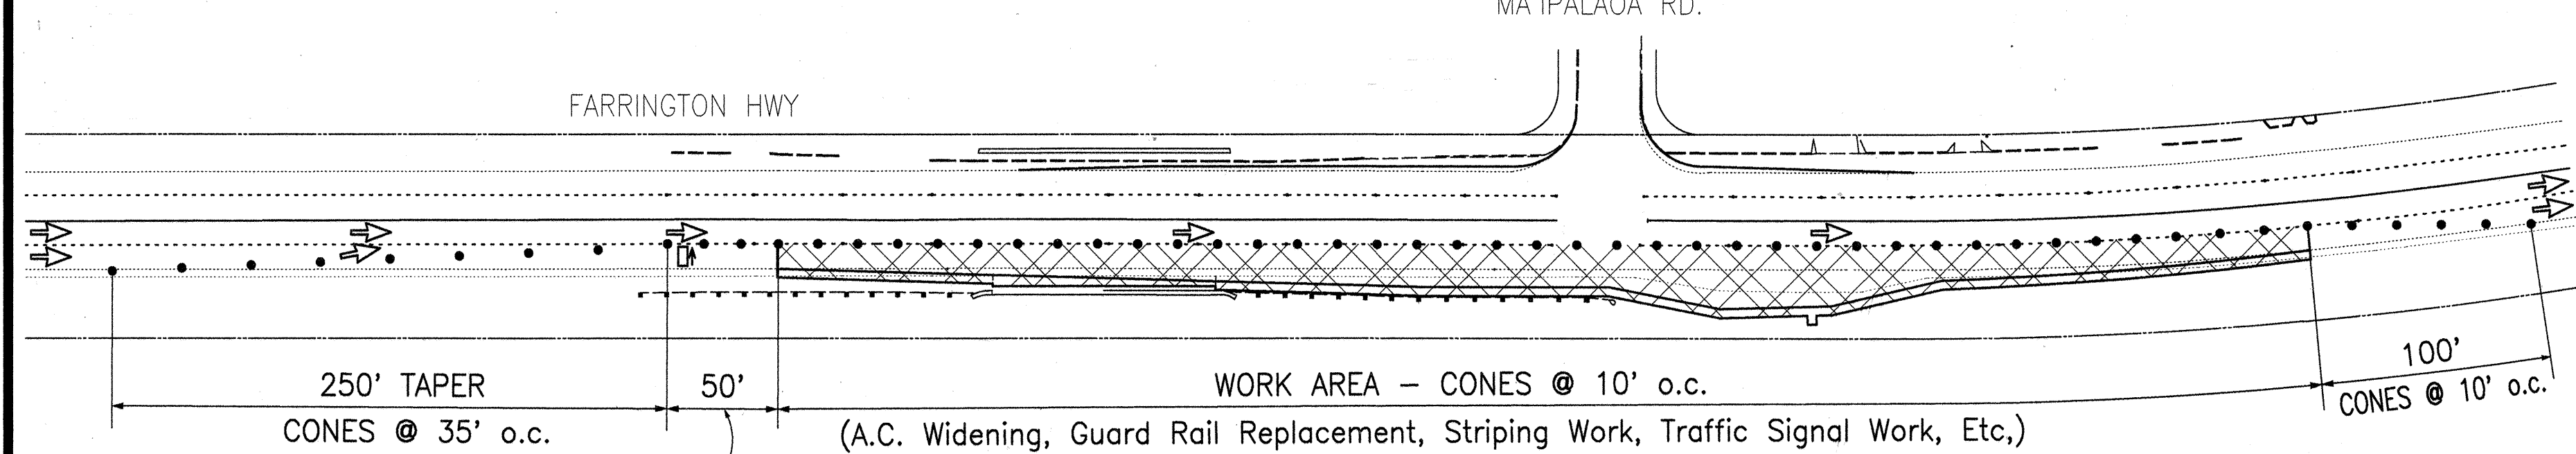


PHASE I PLAN
SCALE: 1" = 60'

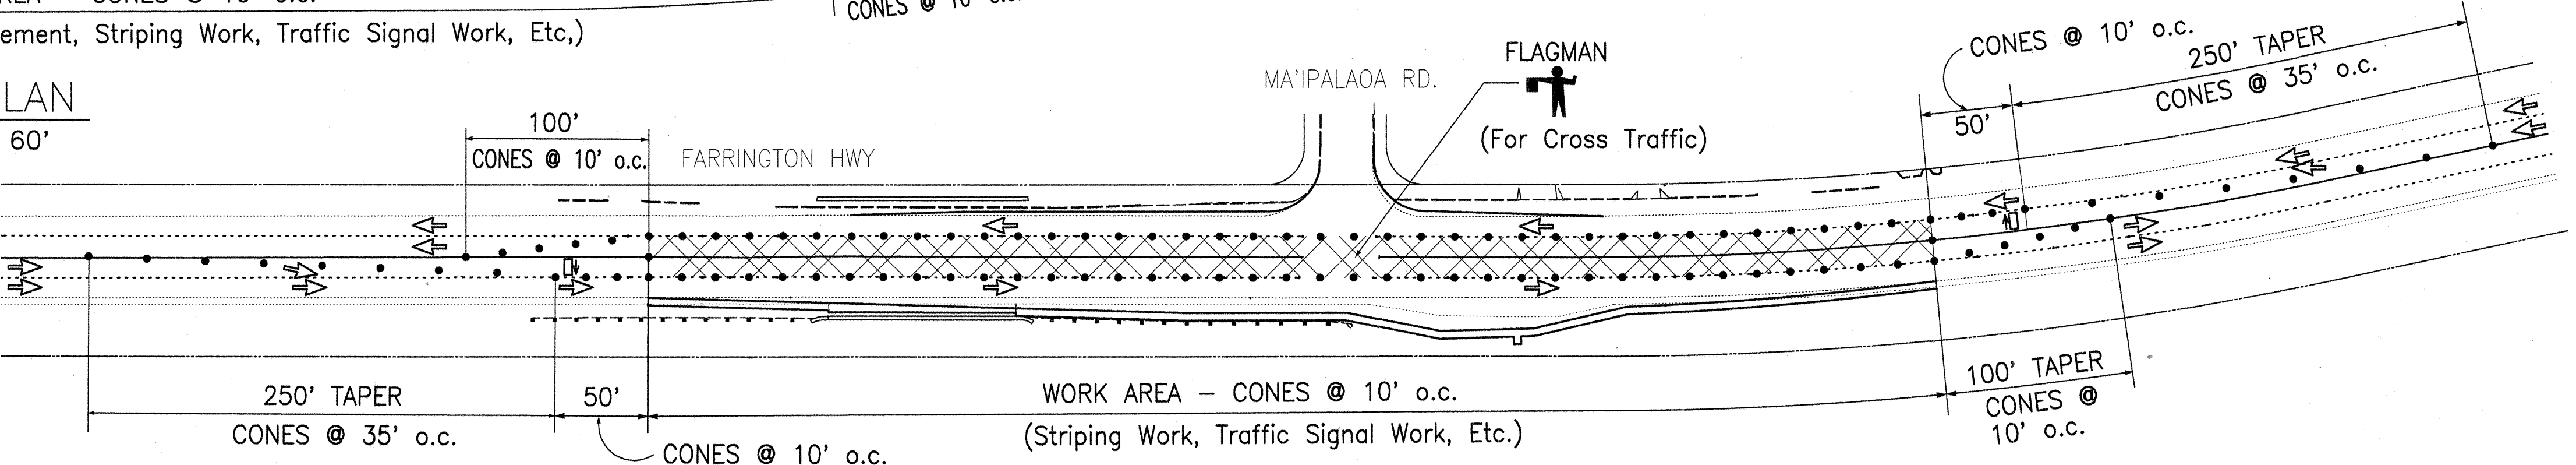

PHASE II PLAN
SCALE: 1" = 60'

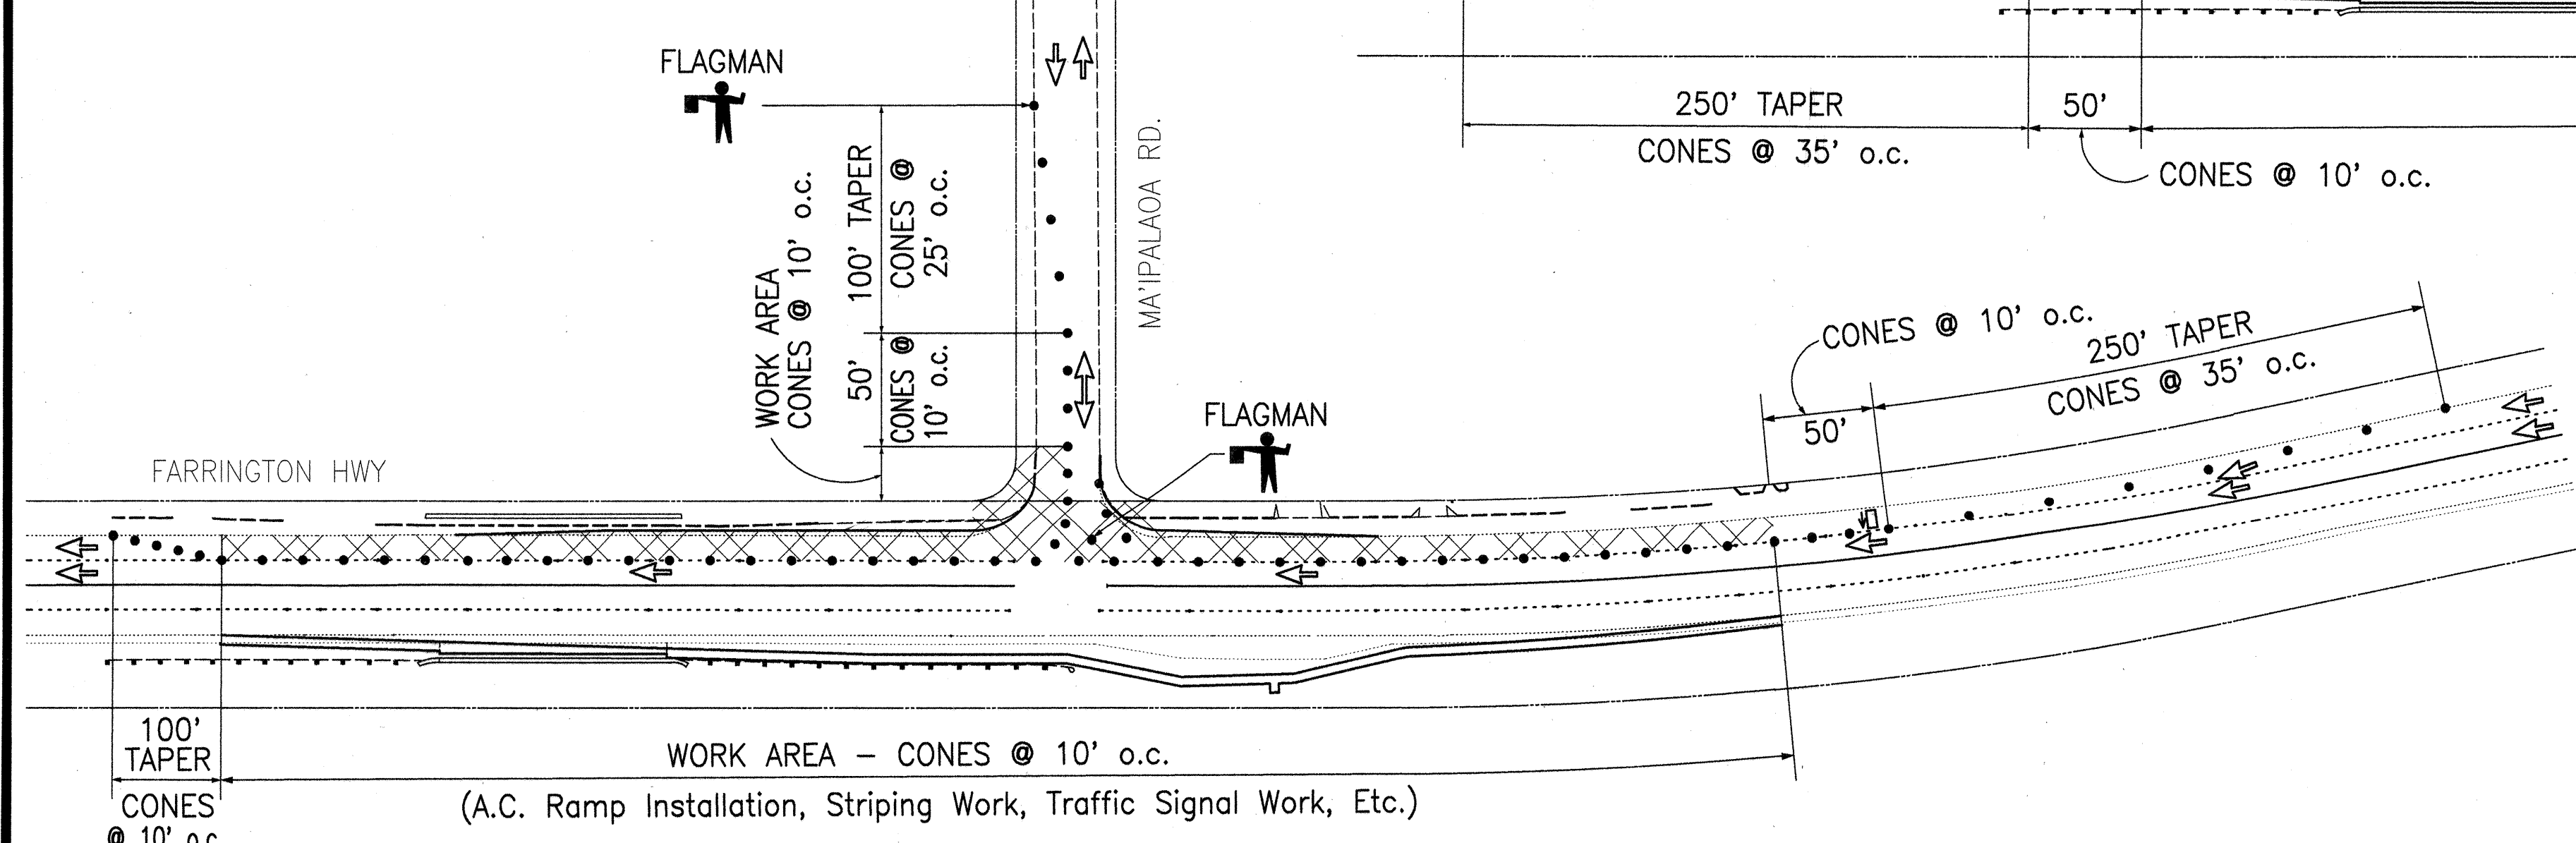

PHASE III PLAN
SCALE: 1" = 60'

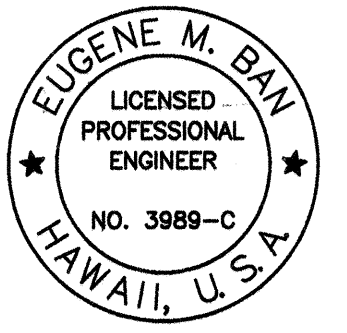

STATE OF HAWAII
DEPARTMENT OF TRANSPORTATION
HIGHWAYS DIVISION

TRAFFIC CONTROL PLAN

**FARRINGTON HIGHWAY INTERSECTION
IMPROVEMENTS AT MA'IPALAOA ROAD**
F.A.P. NO. STP-093-1(16)

SCALE: AS NOTED DATE: April 1996

SHEET NO. 1 OF 1 SHEETS