



FED. ROAD DIST. NO.	STATE	FED. AID PROJ. NO.	FISCAL YEAR	SHEET NO.	TOTAL SHEETS
HAWAII	HAW.	STP-093-1(16)	1995	4	16


*NOTE:
STA. 164+34.50 TO STA. 165+18± : VARIES 2'± TO 4'±
STA. 165+18± TO STA. 166+02.50 : VARIES 4'± OR GREATER

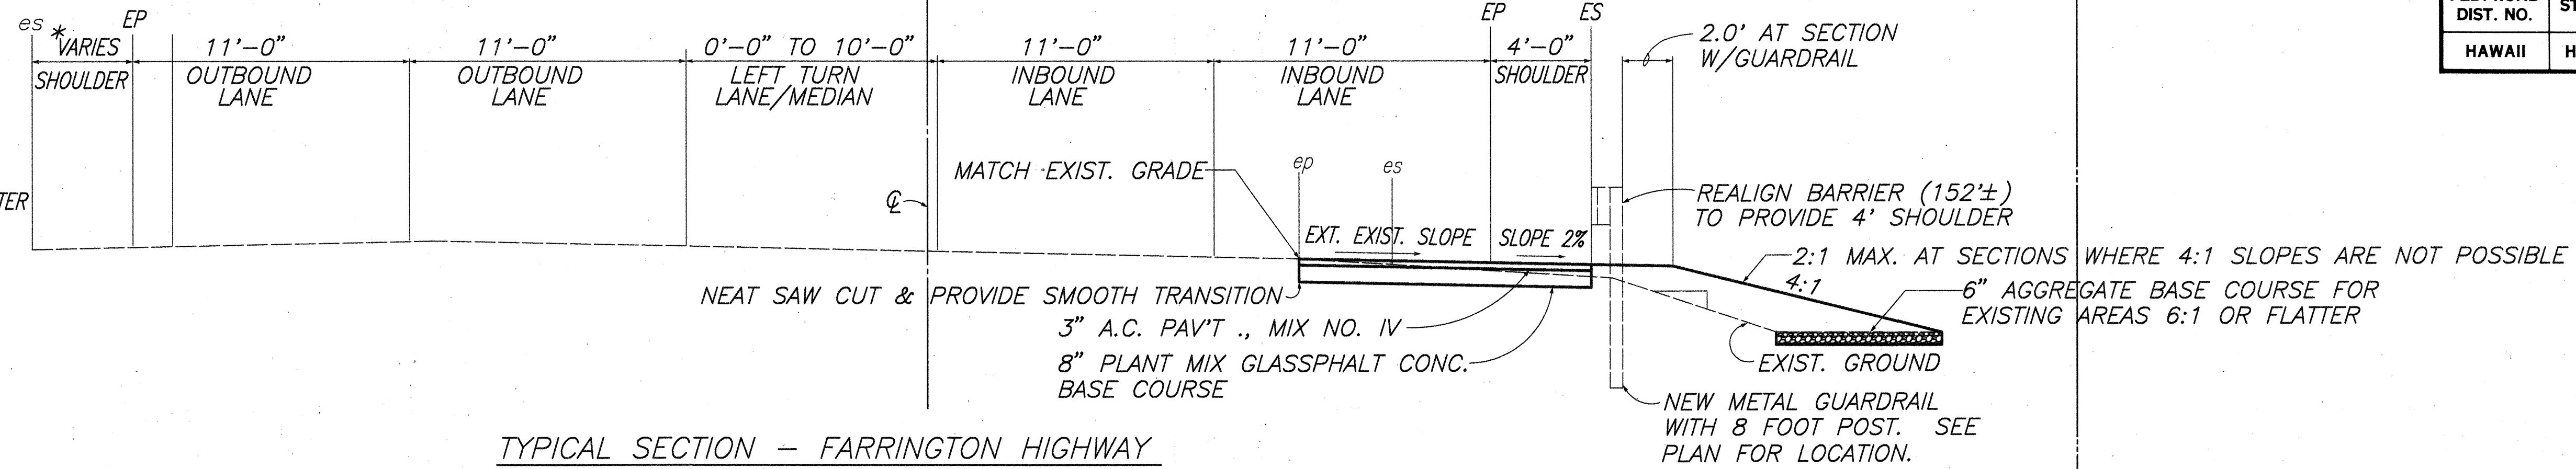


TYPICAL SECTION - FARRINGTON HIGHWAY
@ STA. 164+34.50 TO @ STA. 166+02.50
SCALE: 1/4" = 1'-0"

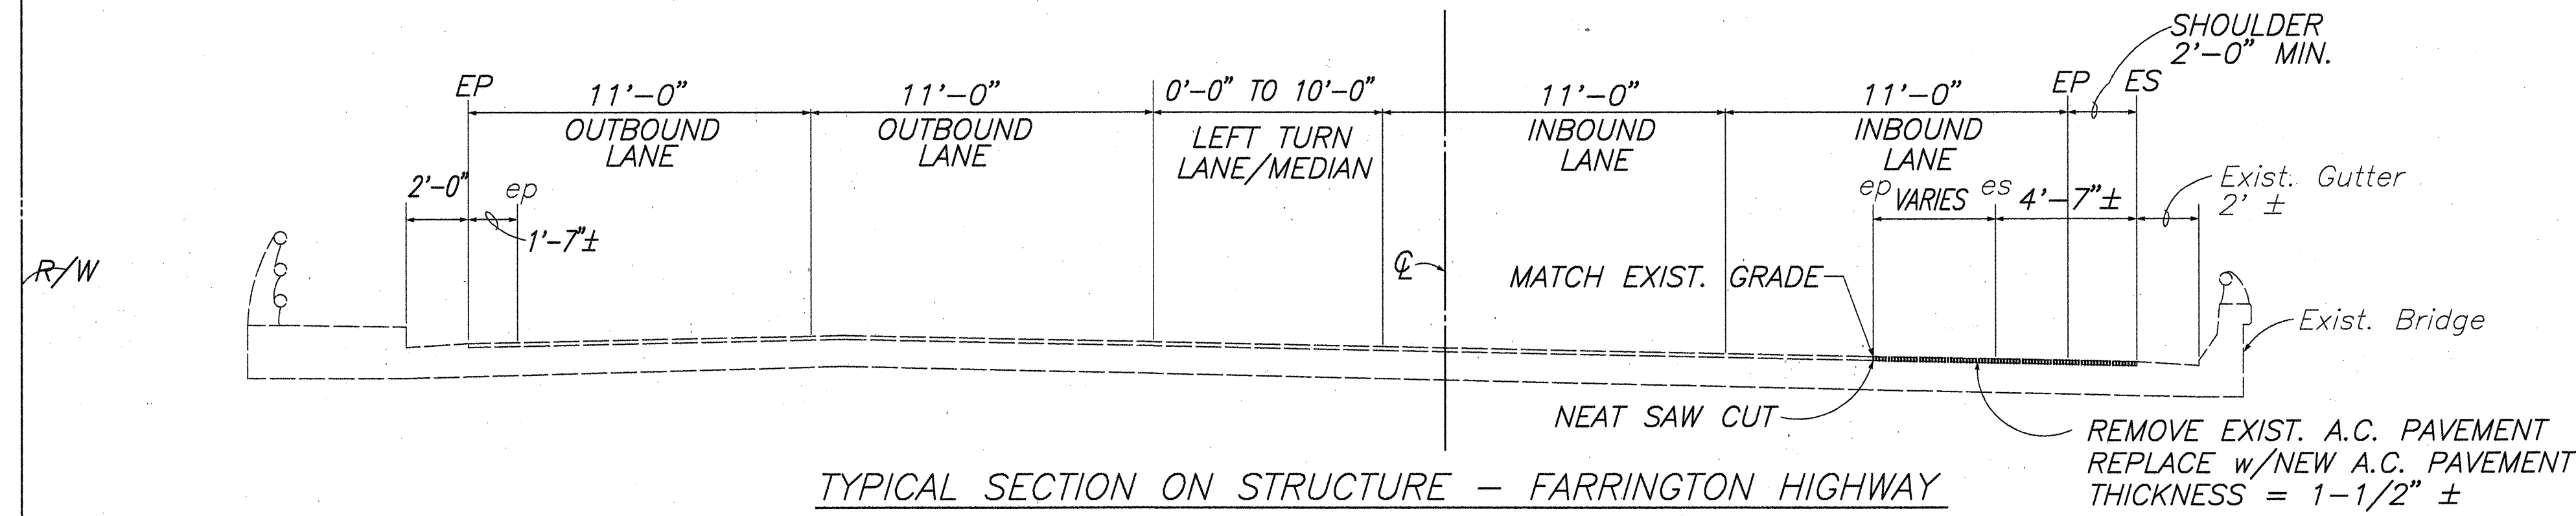


TYPICAL SECTION ON STRUCTURE - FARRINGTON HIGHWAY
L C STA. 163+34.35 TO L C STA. 164+34.50
SCALE: 1/4" = 1'-0"

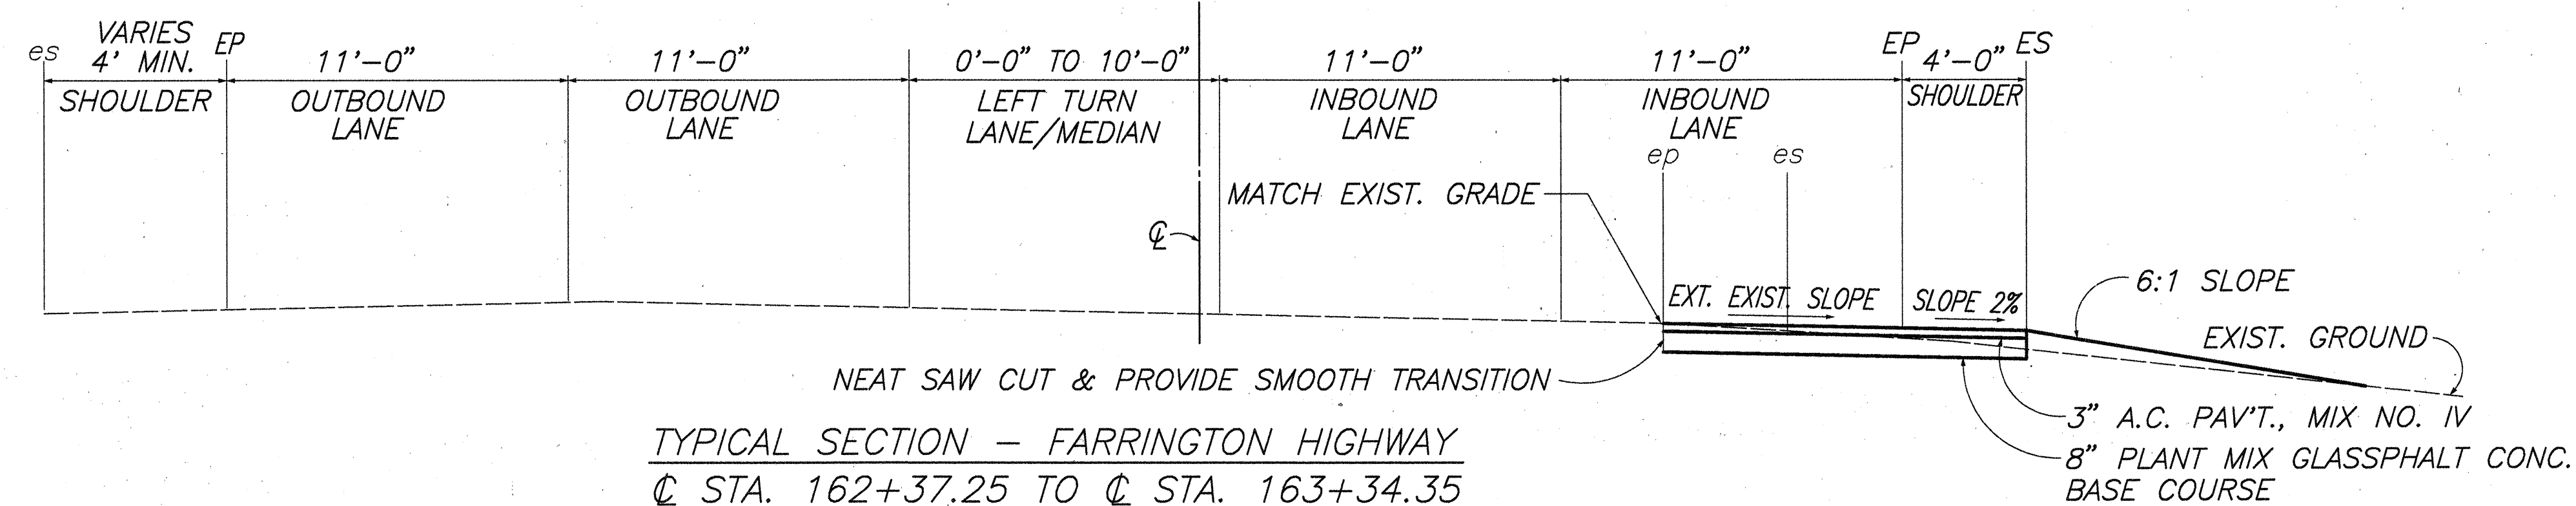

TYPICAL SECTION - FARRINGTON HIGHWAY
@ STA. 162+37.25 TO @ STA. 163+34.35
@ STA. 166+02.50 TO @ STA. 169+26.62
SCALE: 1/4" = 1'-0"

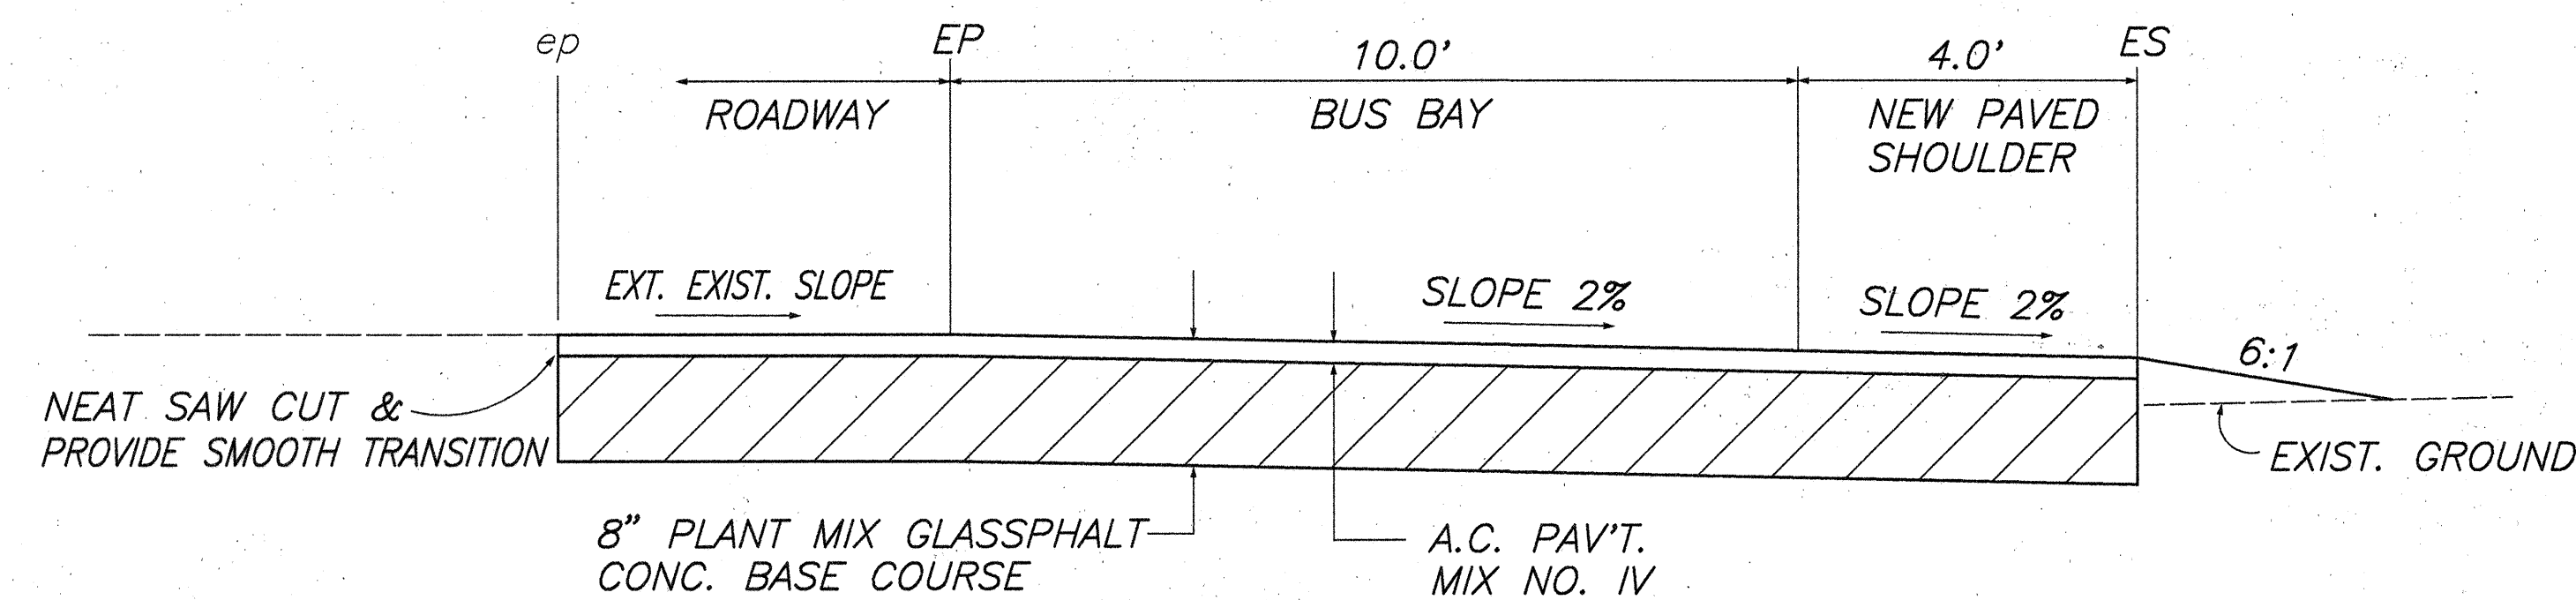

TYPICAL SECTION AT NEW BUS BAY
NOT TO SCALE

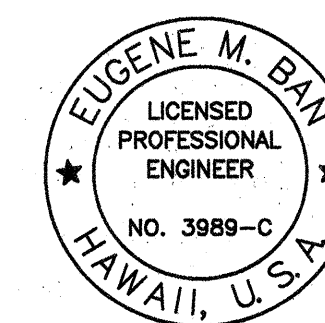

STATE OF HAWAII
DEPARTMENT OF TRANSPORTATION
HIGHWAYS DIVISION

TYPICAL SECTIONS

FARRINGTON HIGHWAY INTERSECTION
IMPROVEMENTS AT MA'IPALAOA ROAD
F.A.P. NO. STP-093-1(16)

SCALE: AS NOTED DATE: April 1966

SHEET No. 3 OF 7 SHEETS