
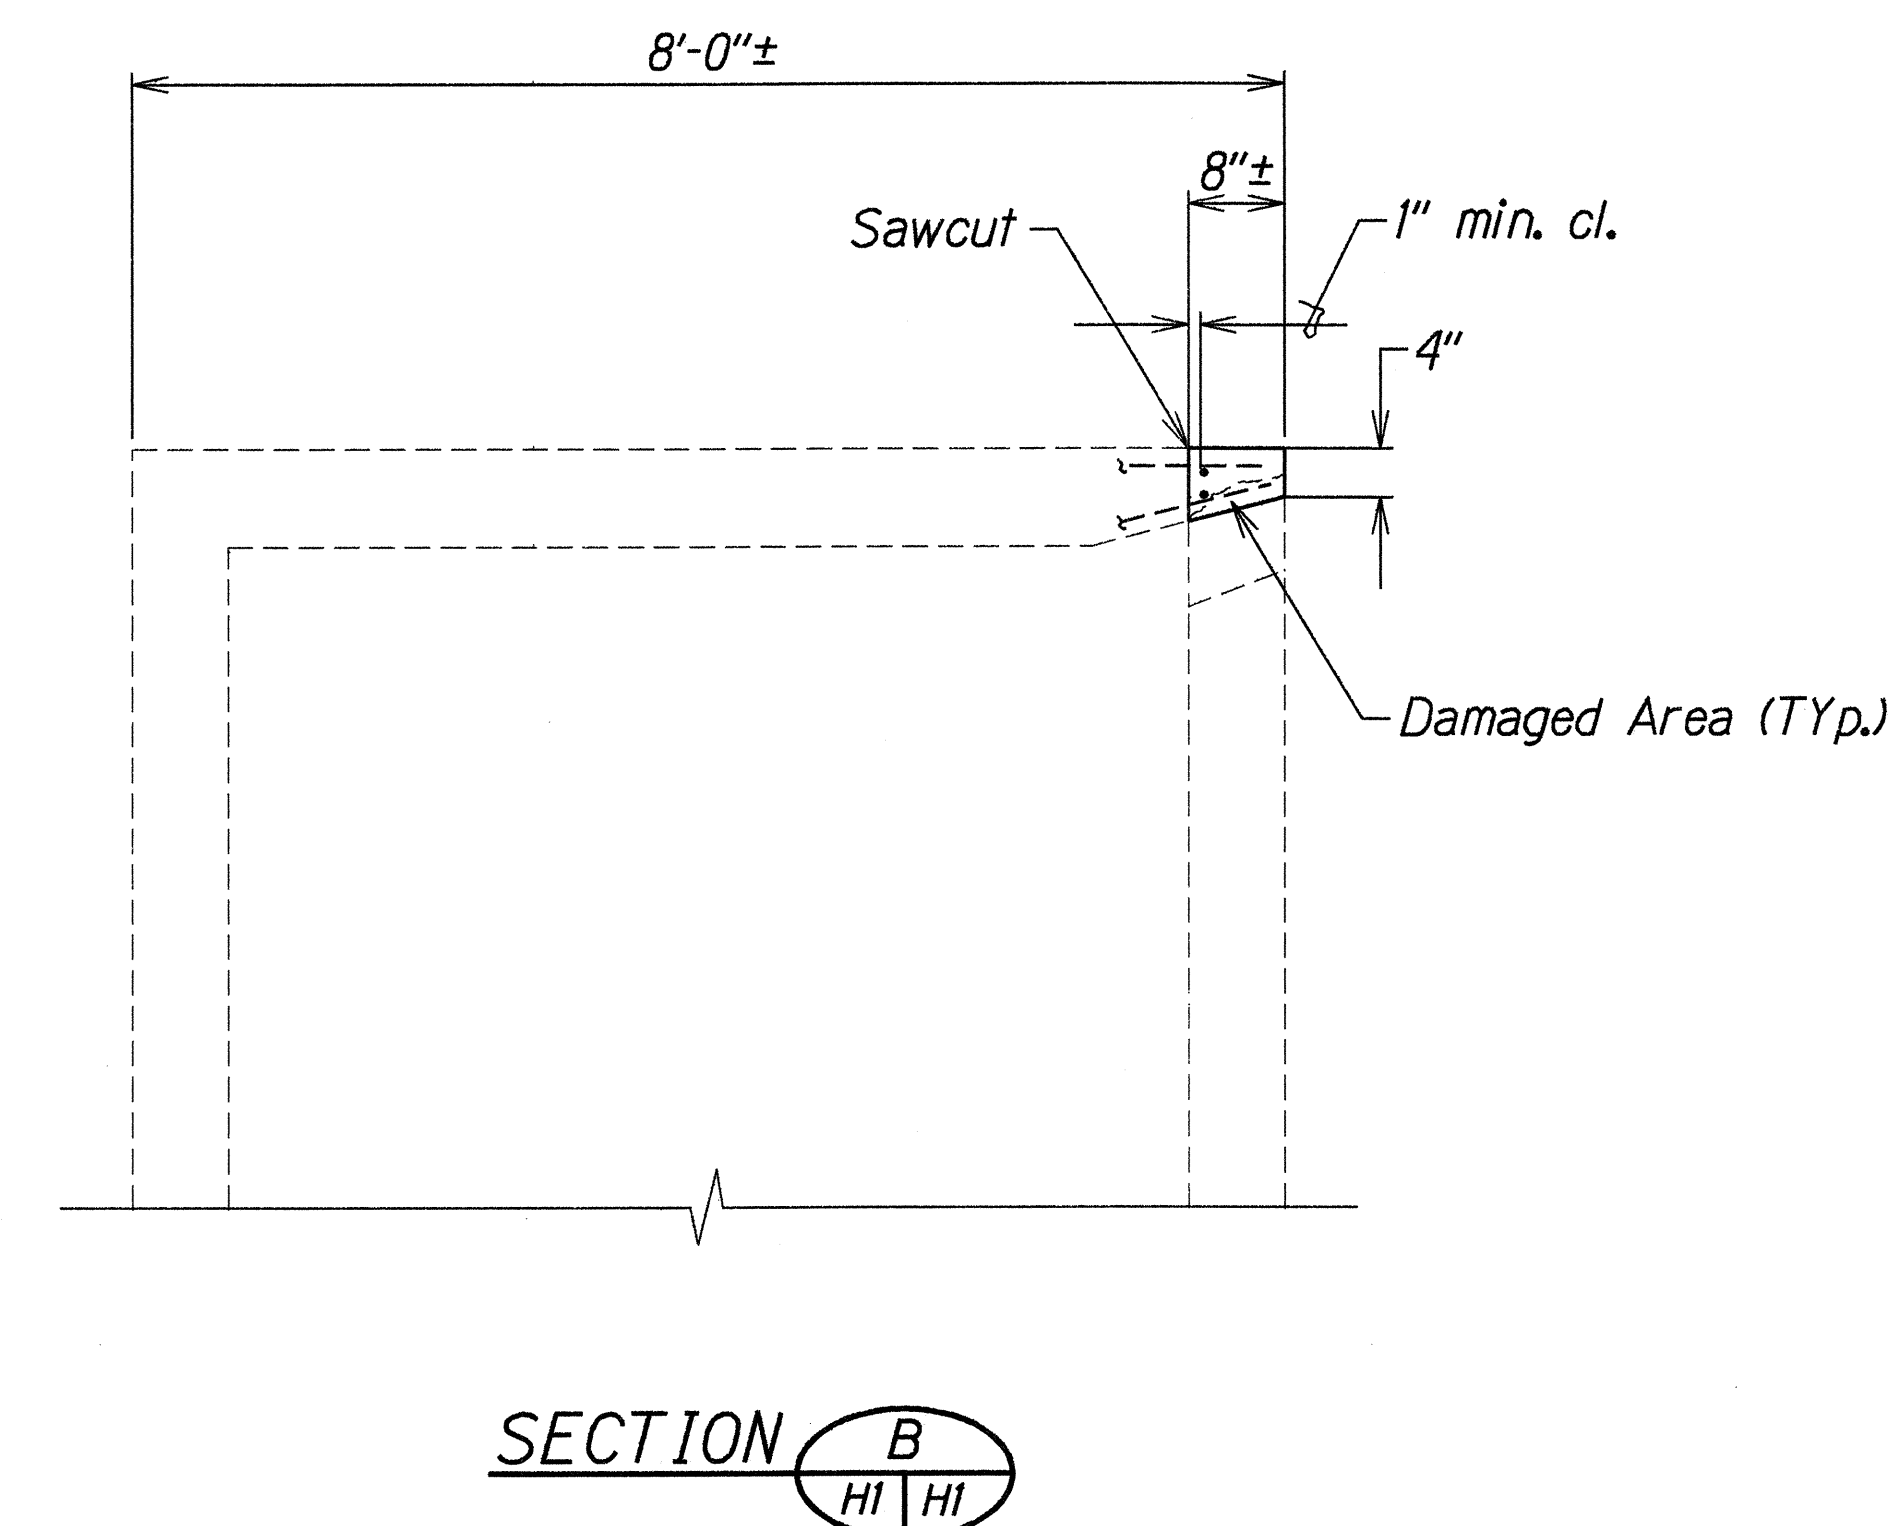
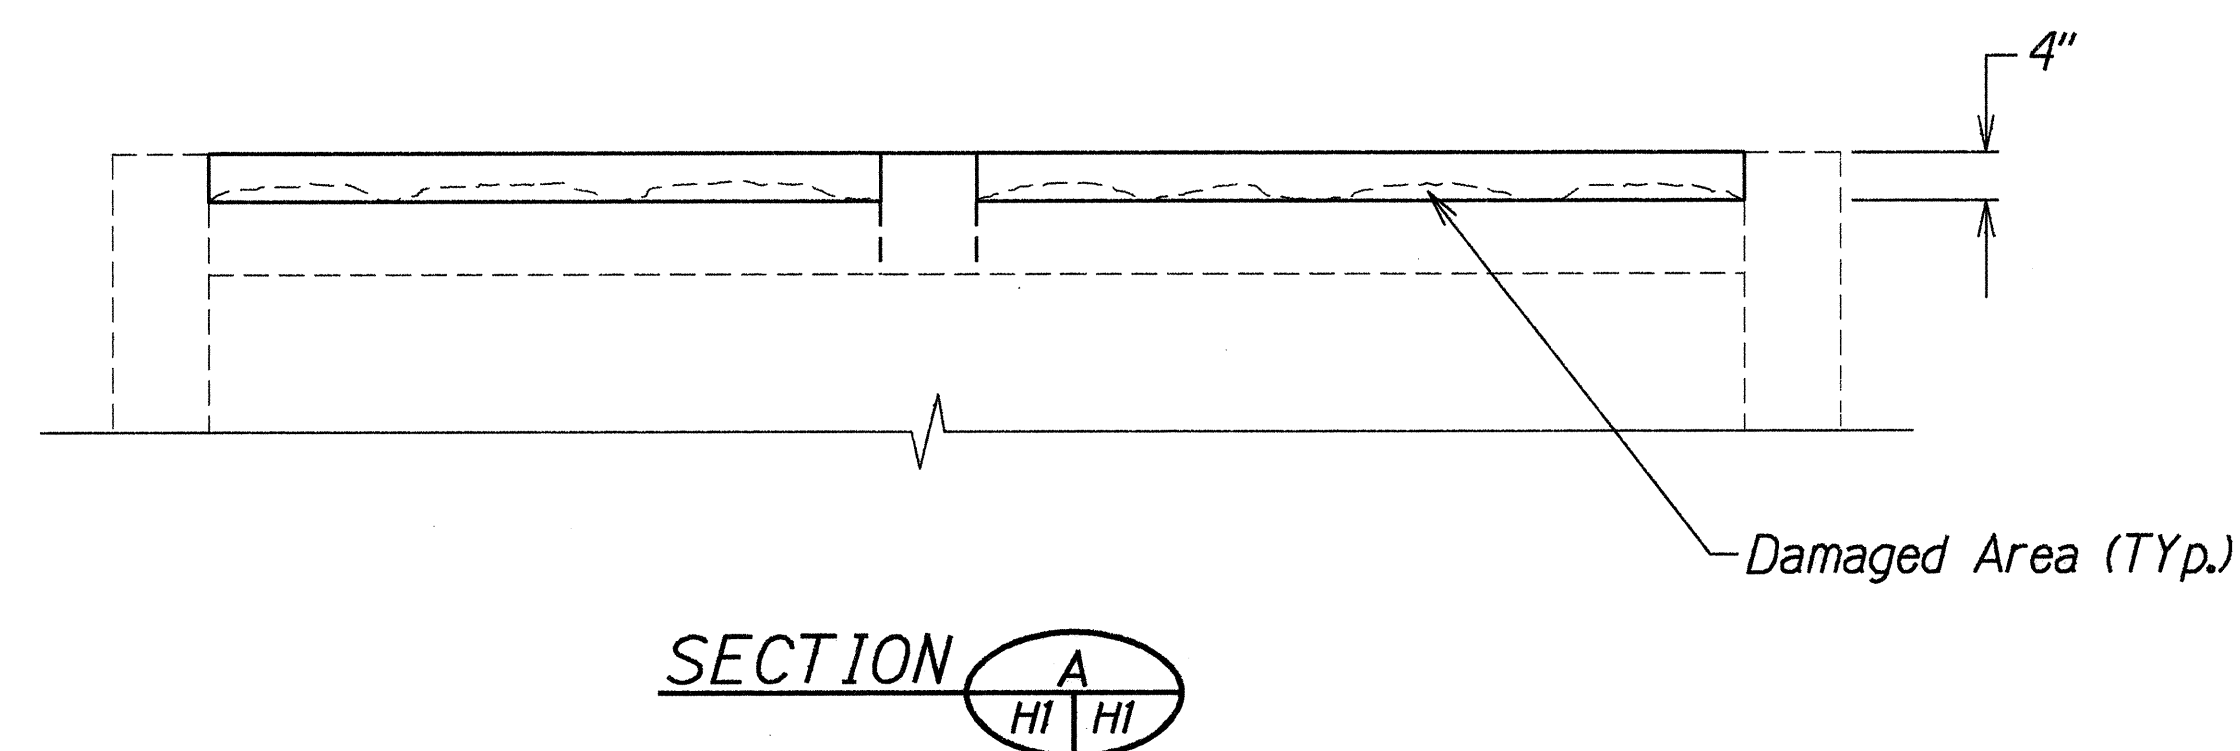


FED. ROAD DIST. NO.	STATE	FED. AID PROJ. NO.	FISCAL YEAR	SHEET NO.	TOTAL SHEETS
HAWAII	HAW.	STP-093-1(14)	1996	23	37

NOTE:

The 8" dimension shown is approximate. Actual dimension shall be 1" min. clearance beyond first layer of existing horizontal reinforcing steel.

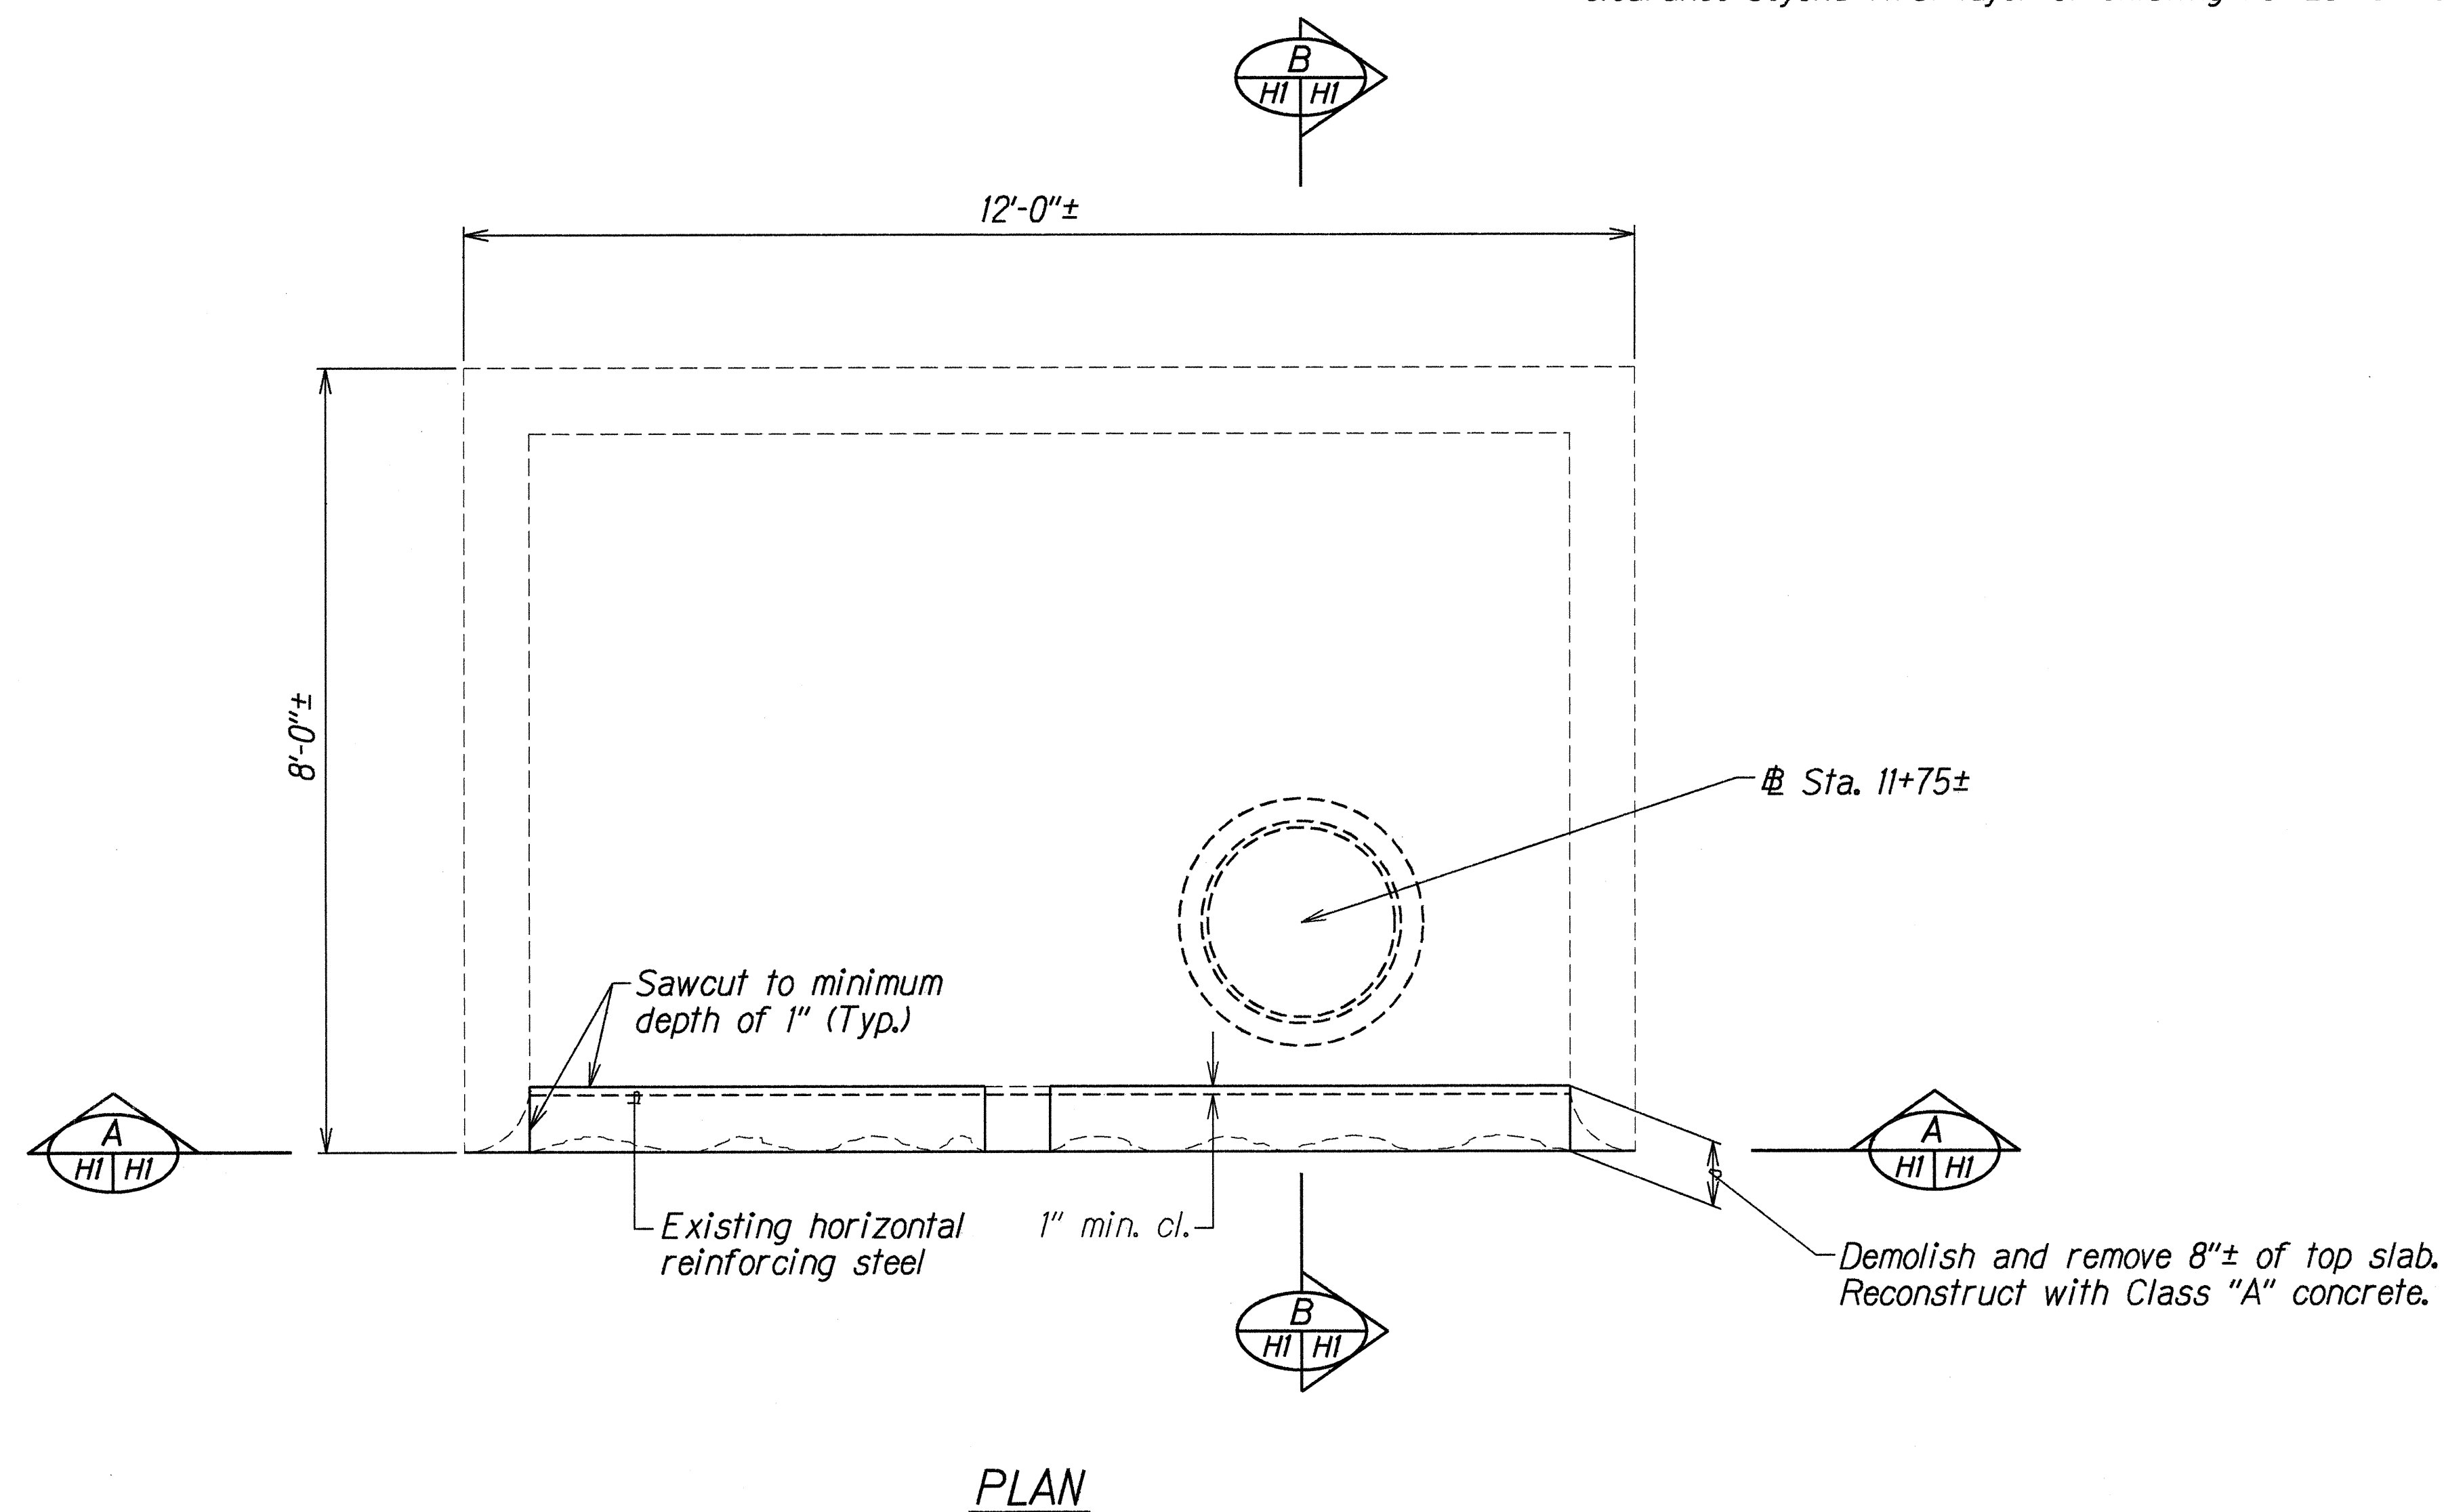

DETAILS OF EXISTING CATCH BASIN AT STA. 11+75 RT.

ORIGINAL PLAN	SURVEY PLOTTED BY	DATE
NOTE BOOK	DRAWN BY	X
dhruv.singh	CHECKED BY	
Starhotel.com		

STATE OF HAWAII
DEPARTMENT OF TRANSPORTATION
HIGHWAYS DIVISION

DRAINAGE DETAILS

FARRINGTON HIGHWAY RESURFACING
Ala Hema Street to Palani Street
Fed. Aid Proj. No. STP-093-1(14)

Scale: 3/4"=1'-0" Date: Apr, 1995

SHEET No. HI OF 2 SHEETS

