




FED. ROAD DIST. NO.	STATE	PROJ. NO.	FISCAL YEAR	SHEET NO.	TOTAL SHEETS
HAWAII	HAW.	93A-03-94	1996	8	18

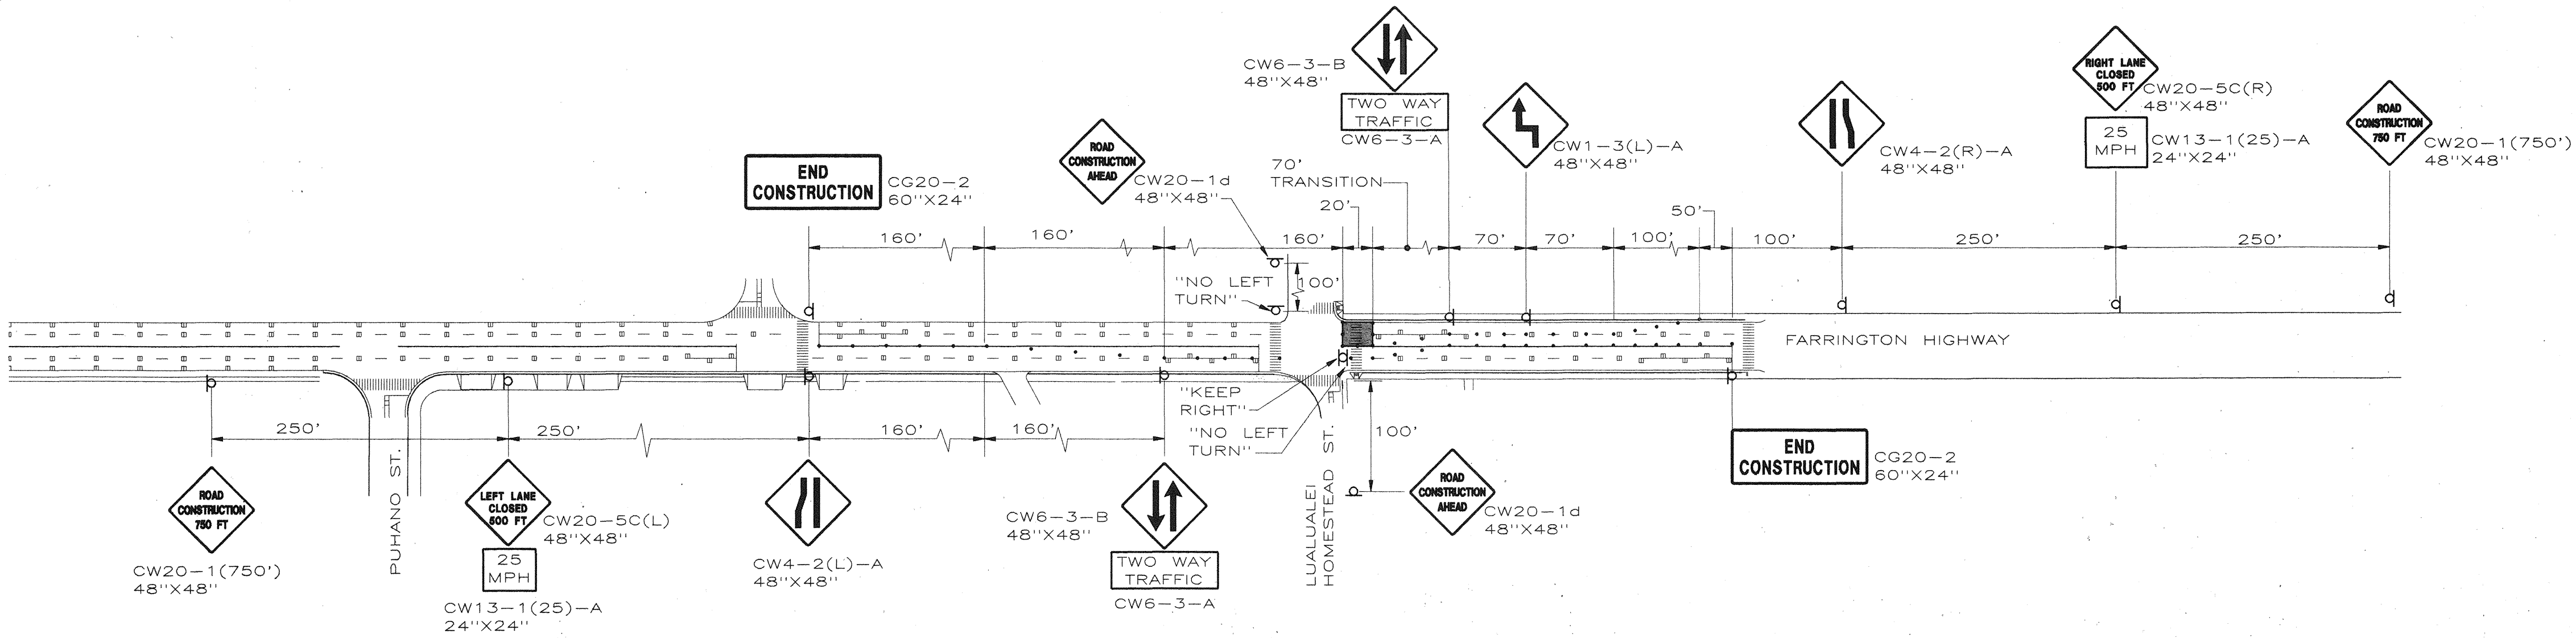

PHASE V

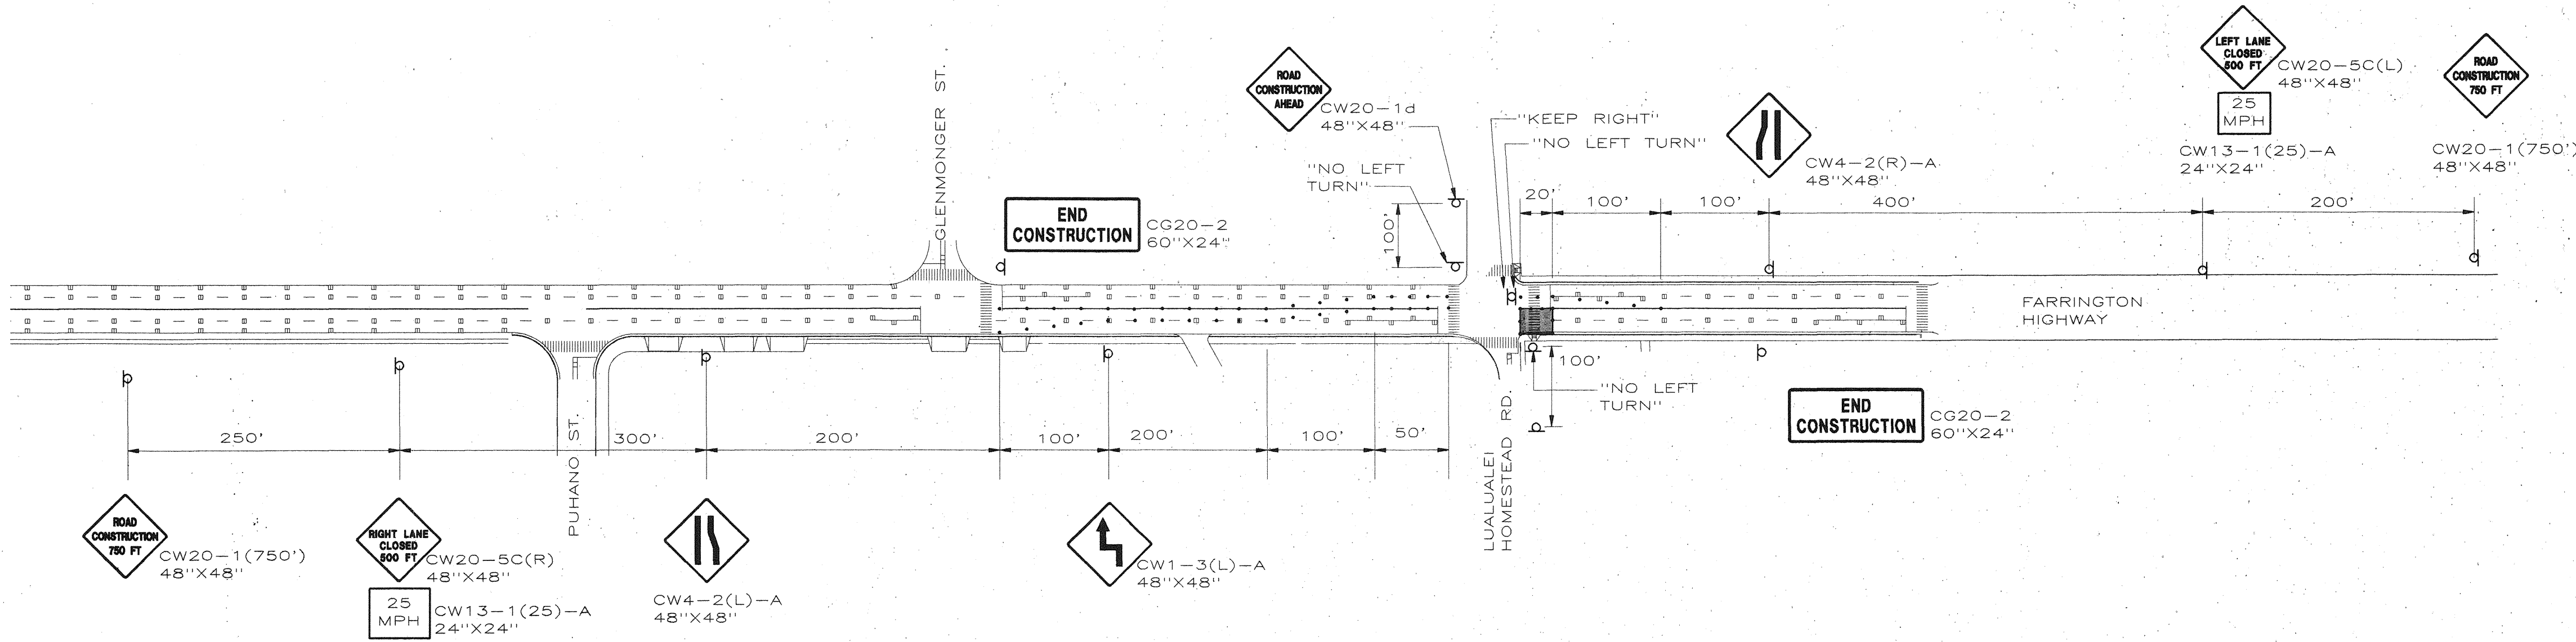


PHASE VI

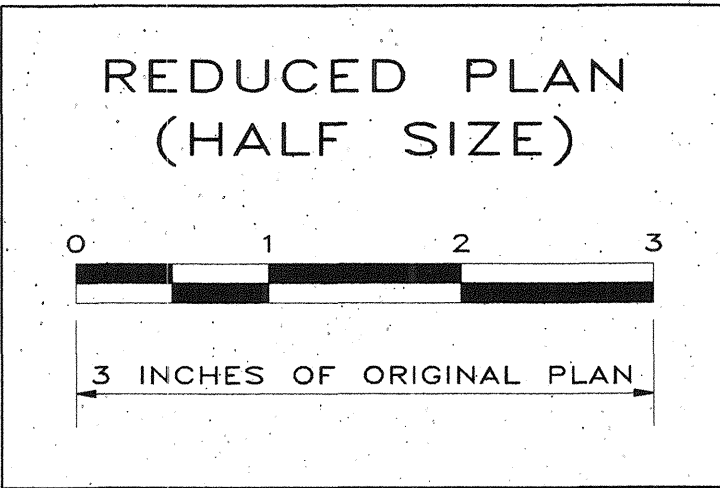

LEGEND	
	WORK AREA
	TRAFFIC CONE
	TRAFFIC CONTROL SIGN
	LANE MARKING
	POLICEMAN
	FLAGGER



ORIGINAL PLAN	SURVEY PLOTTED BY	DATE
NOTE BOOK	DRAWN BY	
	DESIGNED BY	
	QUANTITIES BY	
	CHECKED BY	

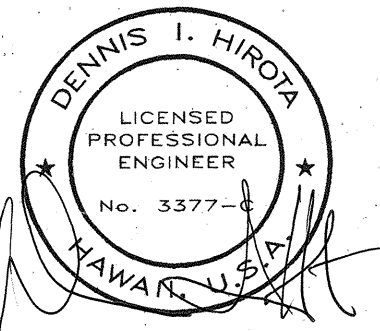


THIS WORK WAS PREPARED BY ME OR UNDER MY SUPERVISION AND CONSTRUCTION OF THIS PROJECT WILL BE UNDER MY OBSERVATION.

STATE OF HAWAII
DEPARTMENT OF TRANSPORTATION
HIGHWAYS DIVISION
TRAFFIC CONTROL PLAN #3
FARRINGTON HIGHWAY
INTERSECTION IMPROVEMENTS
@ Puhano Street
Scale: 1"=100'
Date: May 8, 1996
SHEET No. 3 OF 4 SHEETS

FED. ROAD DIST. NO.	STATE	PROJ. NO.	FISCAL YEAR	SHEET NO.	TOTAL SHEETS
HAWAII	HAW.	93A-03-94	1996	9	18

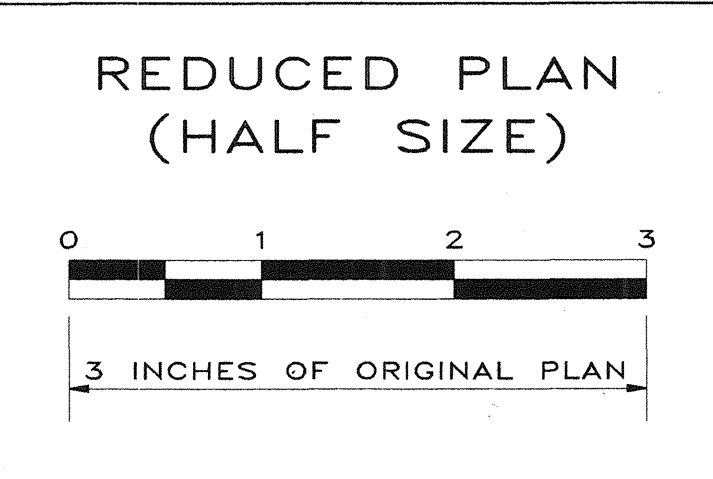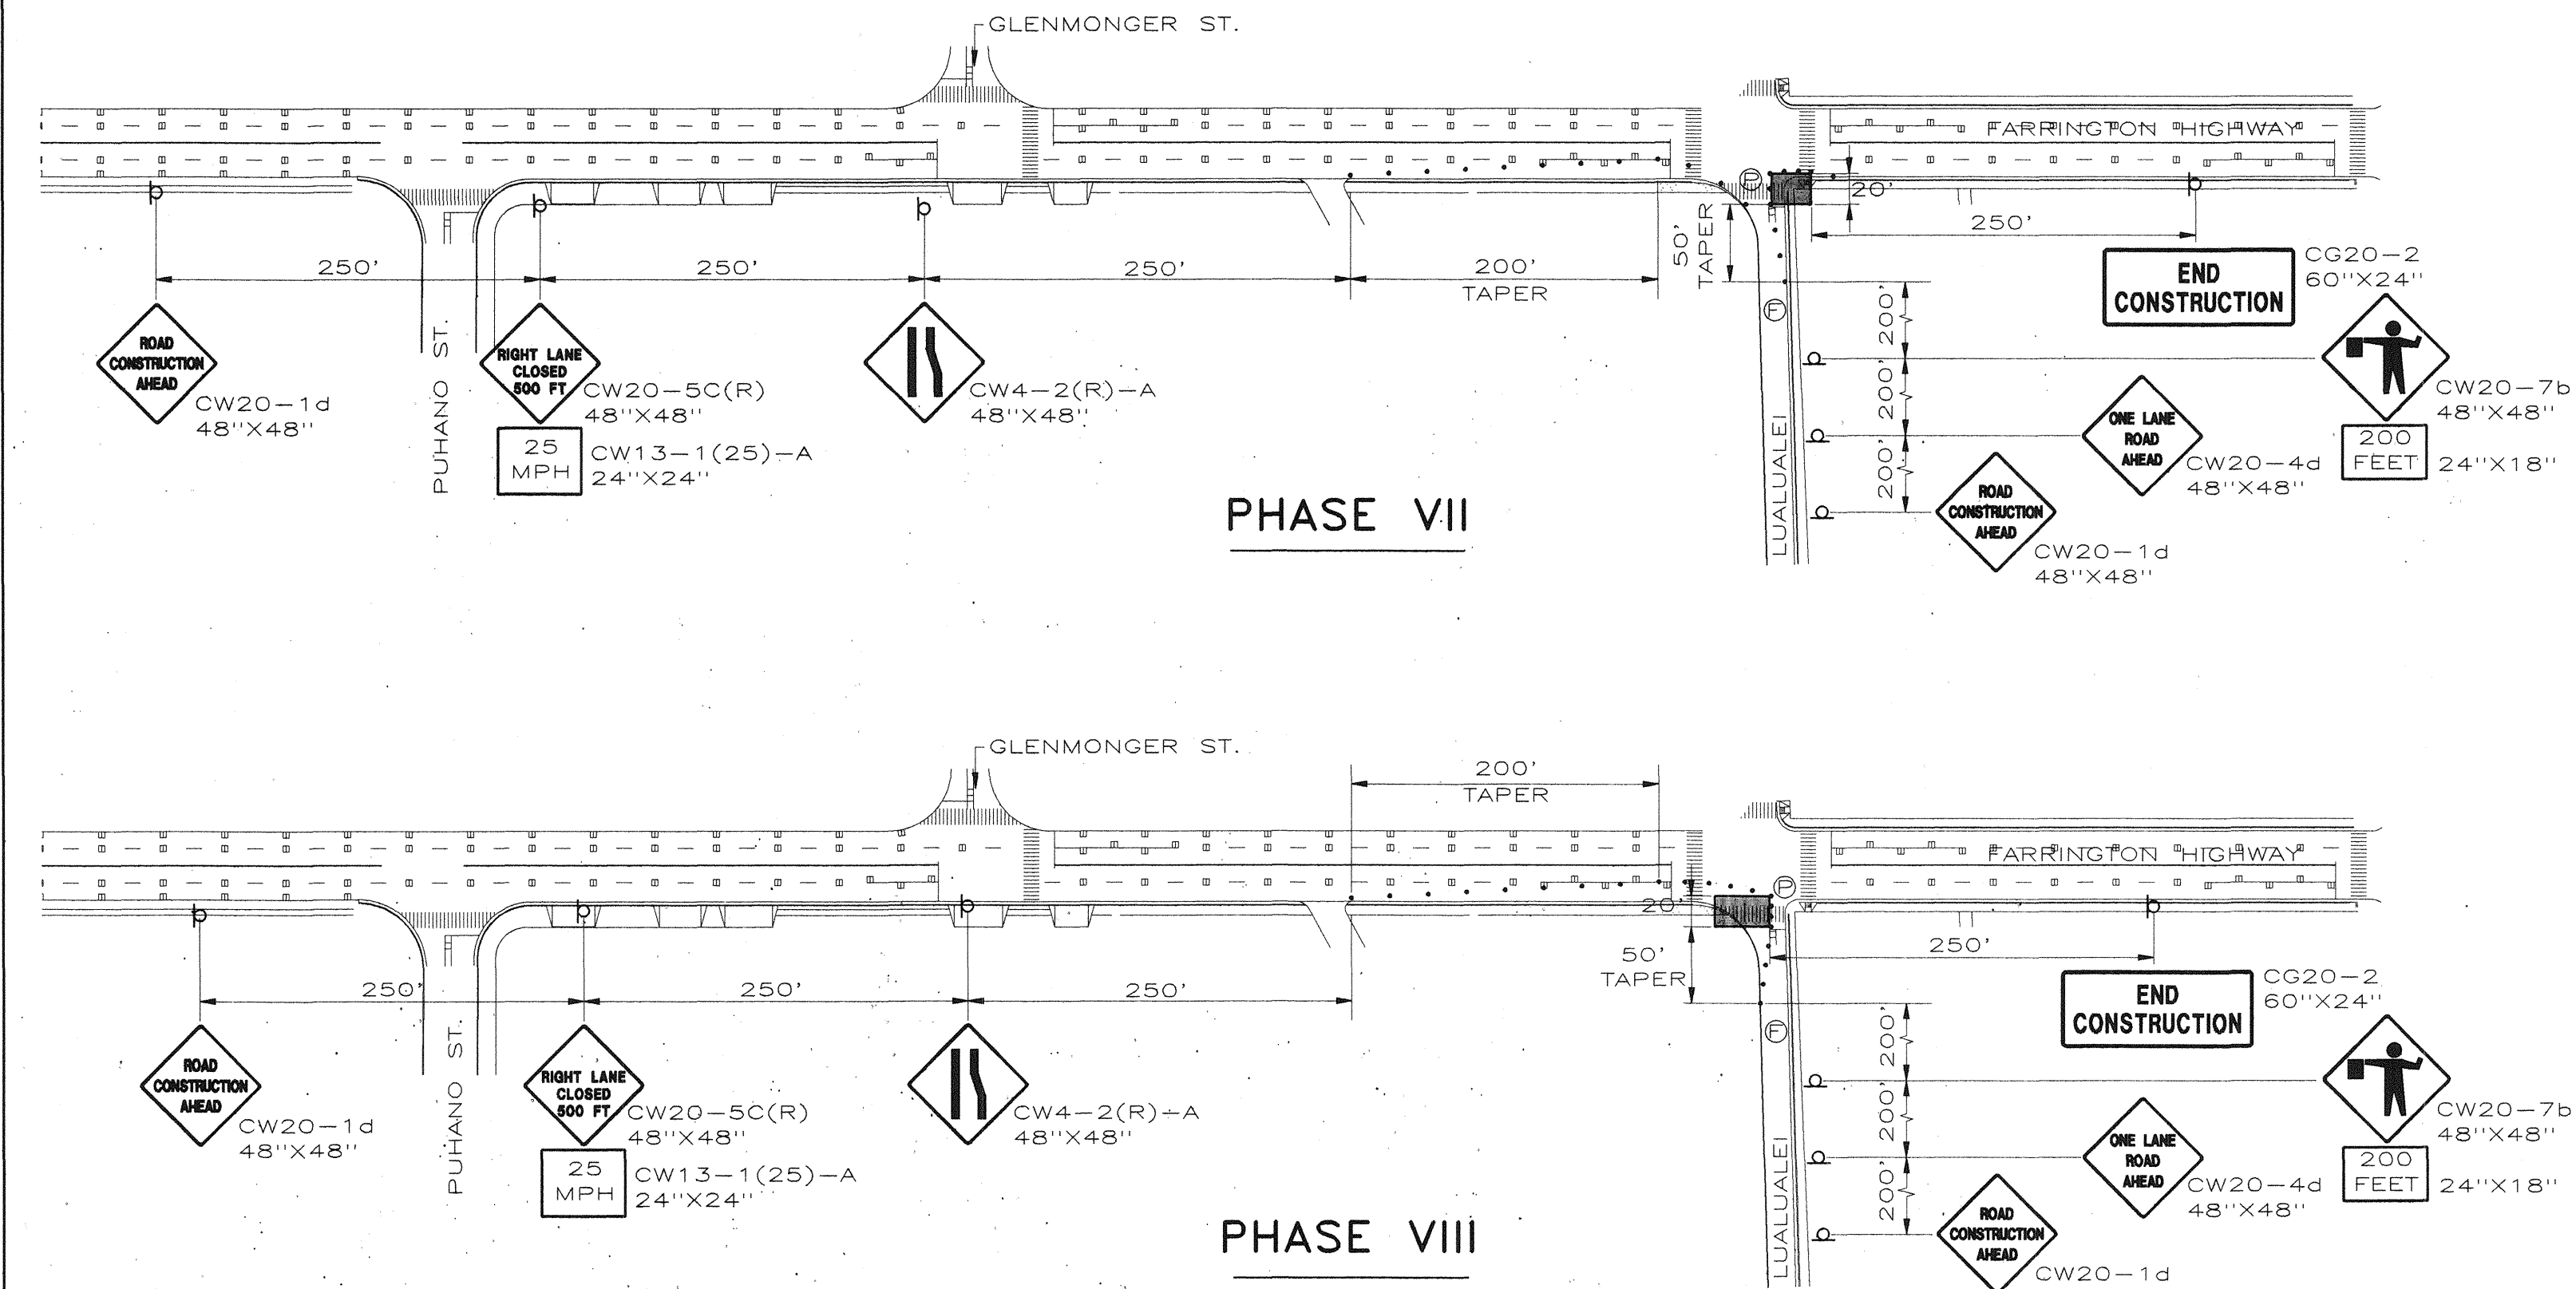

LEGEND	
	WORK AREA
	TRAFFIC CONE
	TRAFFIC CONTROL SIGN
	LANE MARKING
	POLICEMAN
	FLAGGER

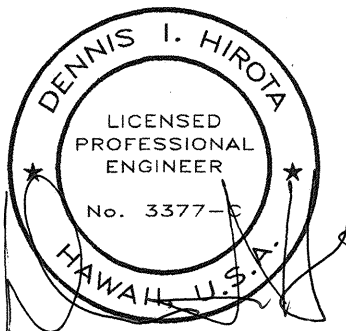

THIS WORK WAS
PREPARED BY ME
OR UNDER MY
SUPERVISION
AND CONSTRUCTION
OF THIS PROJECT
WILL BE UNDER MY
OBSERVATION.

STATE OF HAWAII
DEPARTMENT OF TRANSPORTATION
HIGHWAYS DIVISION

TRAFFIC CONTROL PLAN #4

FARRINGTON HIGHWAY
INTERSECTION IMPROVEMENTS
@ Puhano Street

Scale: 1"=100'
Date: May 8, 1996

ORIGINAL PLAN	SURVEY PLOTTED BY	DATE
NOTE BOOK	DRAWN BY	
	TRACED BY	
	QUANTITIES BY	
	CHECKED BY	
No.		