




FED. ROAD DIST. NO.	STATE	PROJ. NO.	FISCAL YEAR	SHEET NO.	TOTAL SHEETS
HAWAII	HAW.	93A-03-97	1998	4	18

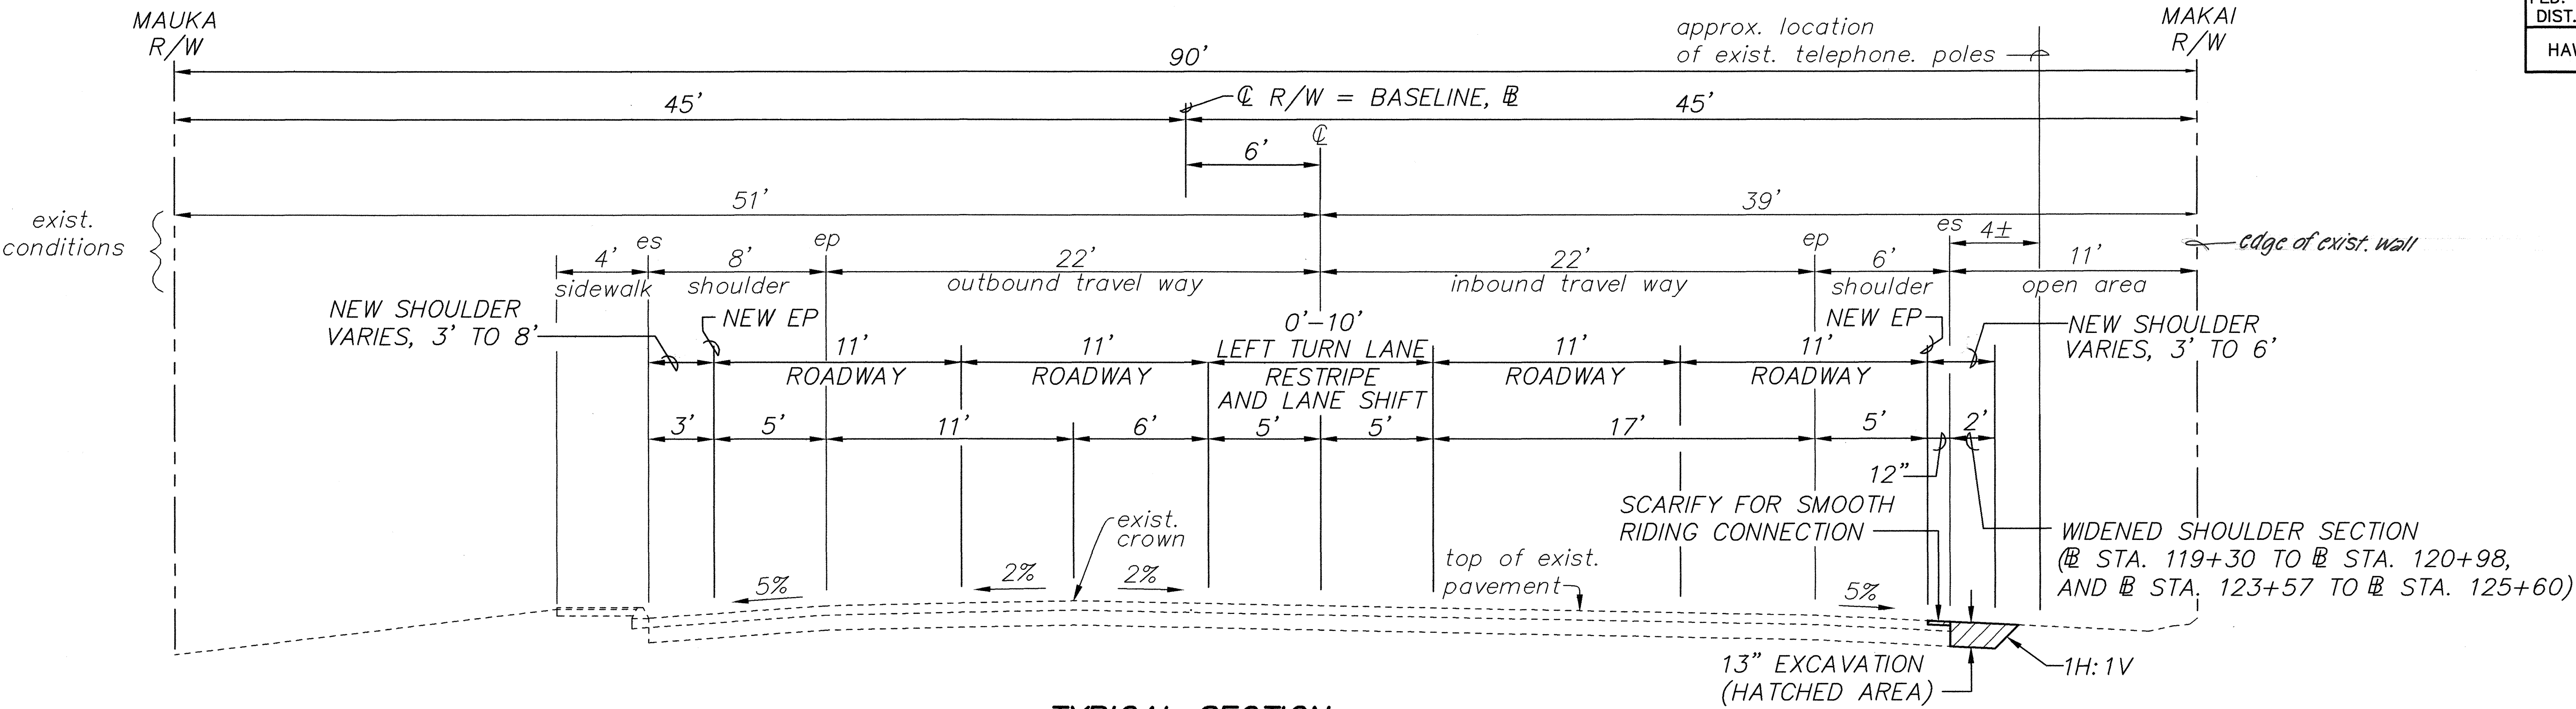

TYPICAL SECTION
STA. 119+30 TO STA. 125+60
 SCALE: 1/4"=1'-0"

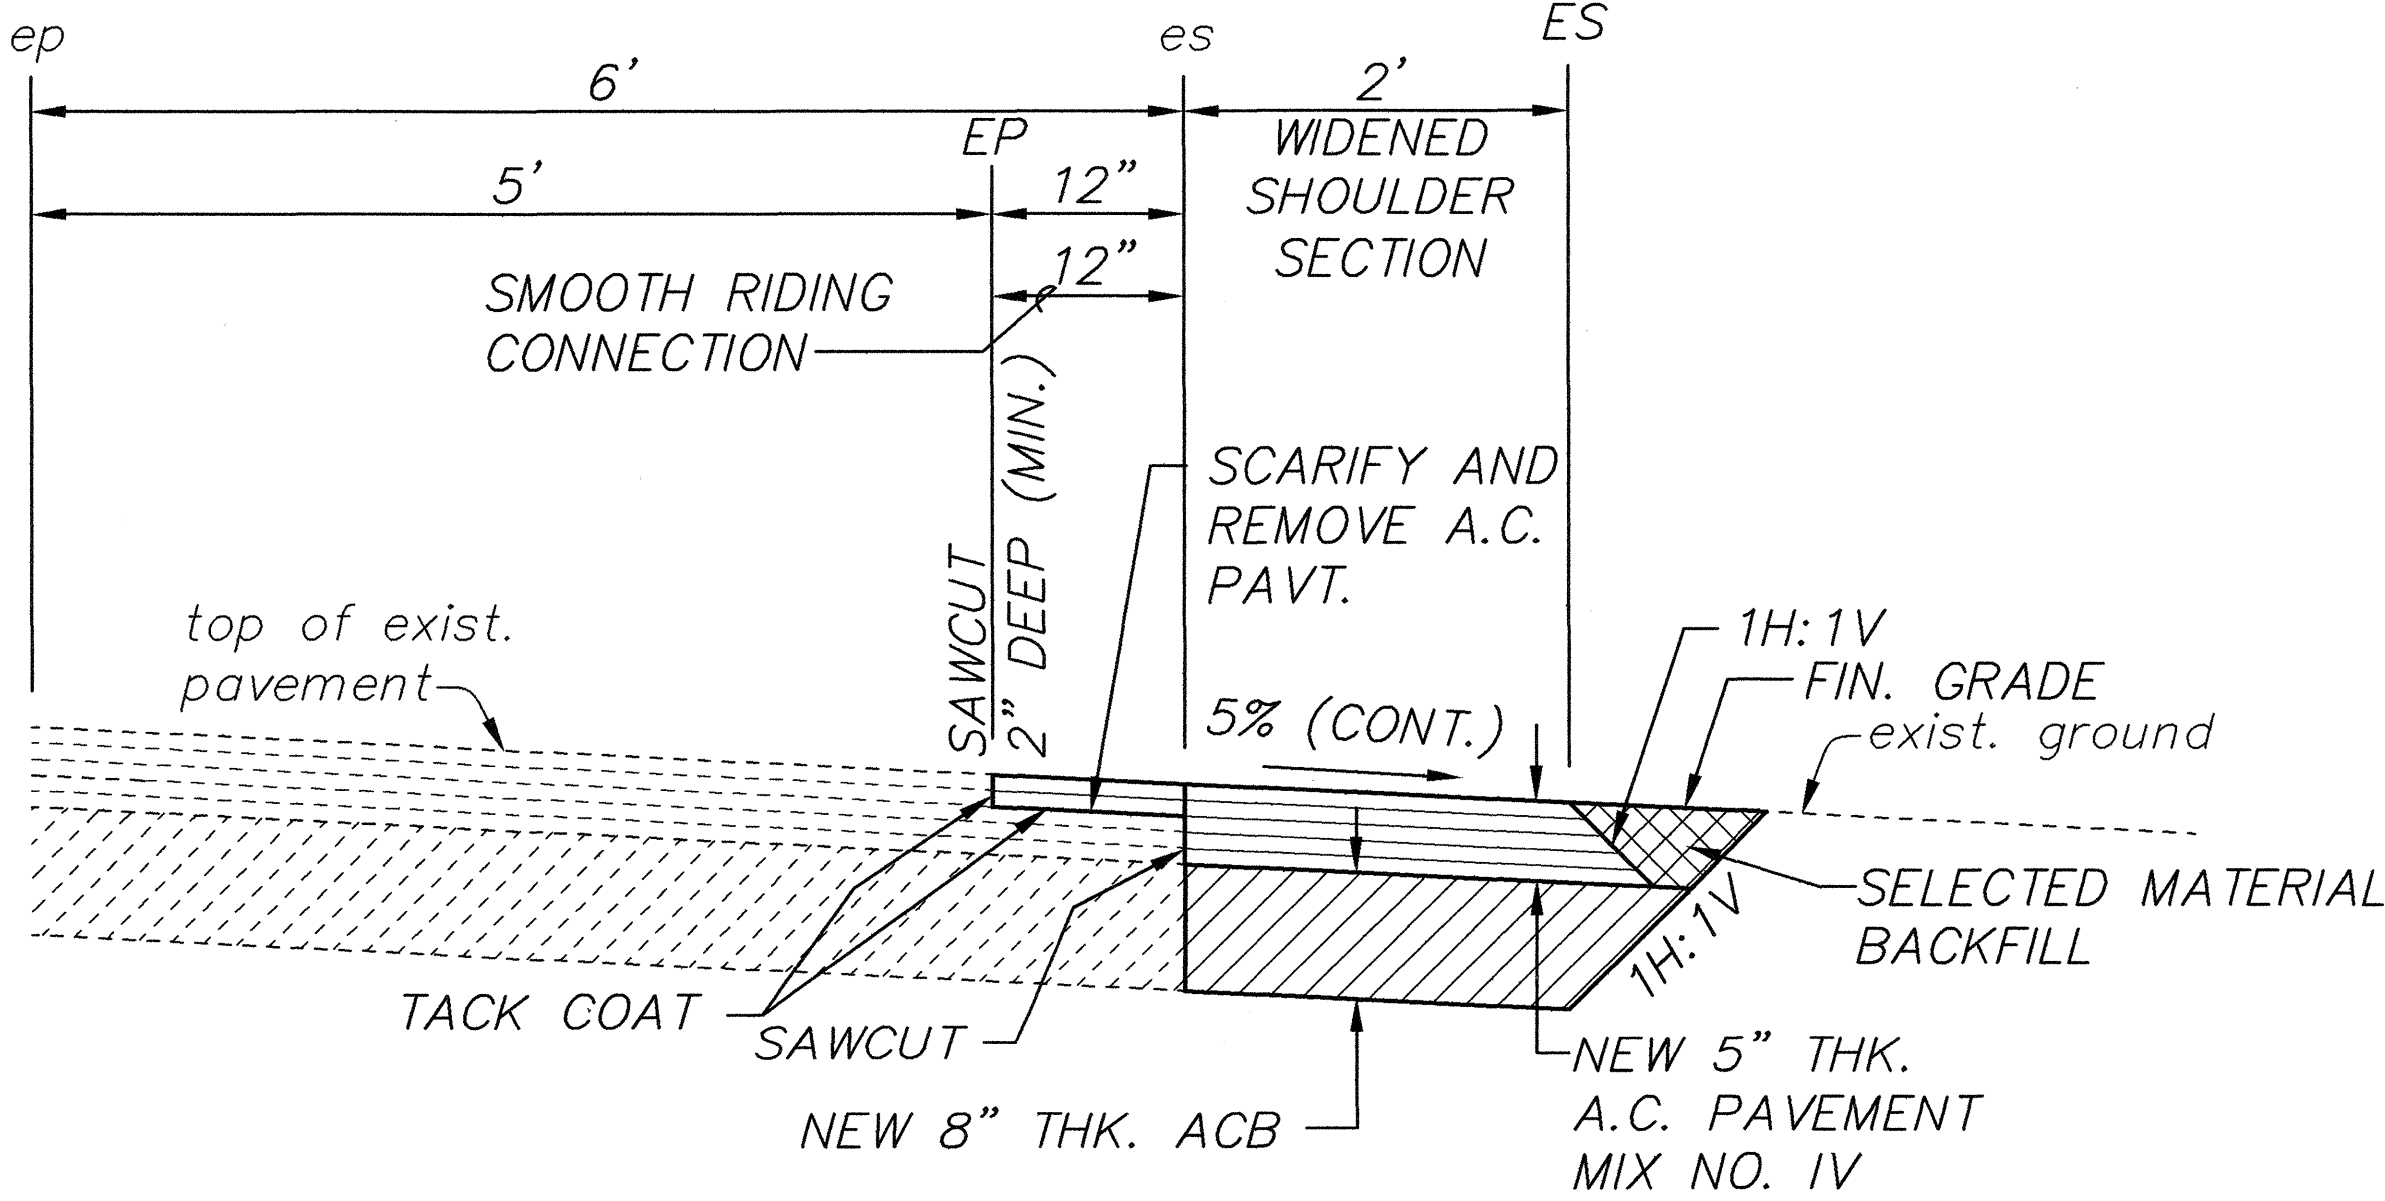

DETAIL SECTION-WIDENED SHOULDER
 SCALE: 1"=1'-0"

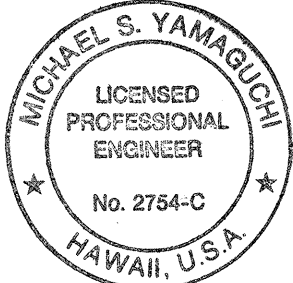


THIS WORK WAS PREPARED BY
 ME OR UNDER MY SUPERVISION
 By: *Michael S. Yamaguchi*
 FUJITA & ASSOCIATES

STATE OF HAWAII
DEPARTMENT OF TRANSPORTATION
HIGHWAYS DIVISION


**TYPICAL SECTION AND
DETAILS**
FARRINGTON HIGHWAY
Intersection Improvements at Maliona St.
Project No. 93A-03-97
Scale: As Shown Date: Apr. 1998

SHEET No. 1 OF 3 SHEETS


FED. ROAD DIST. NO.	STATE	PROJ. NO.	FISCAL YEAR	SHEET NO.	TOTAL SHEETS
HAWAII	HAW.	93A-03-97	1998	5	18

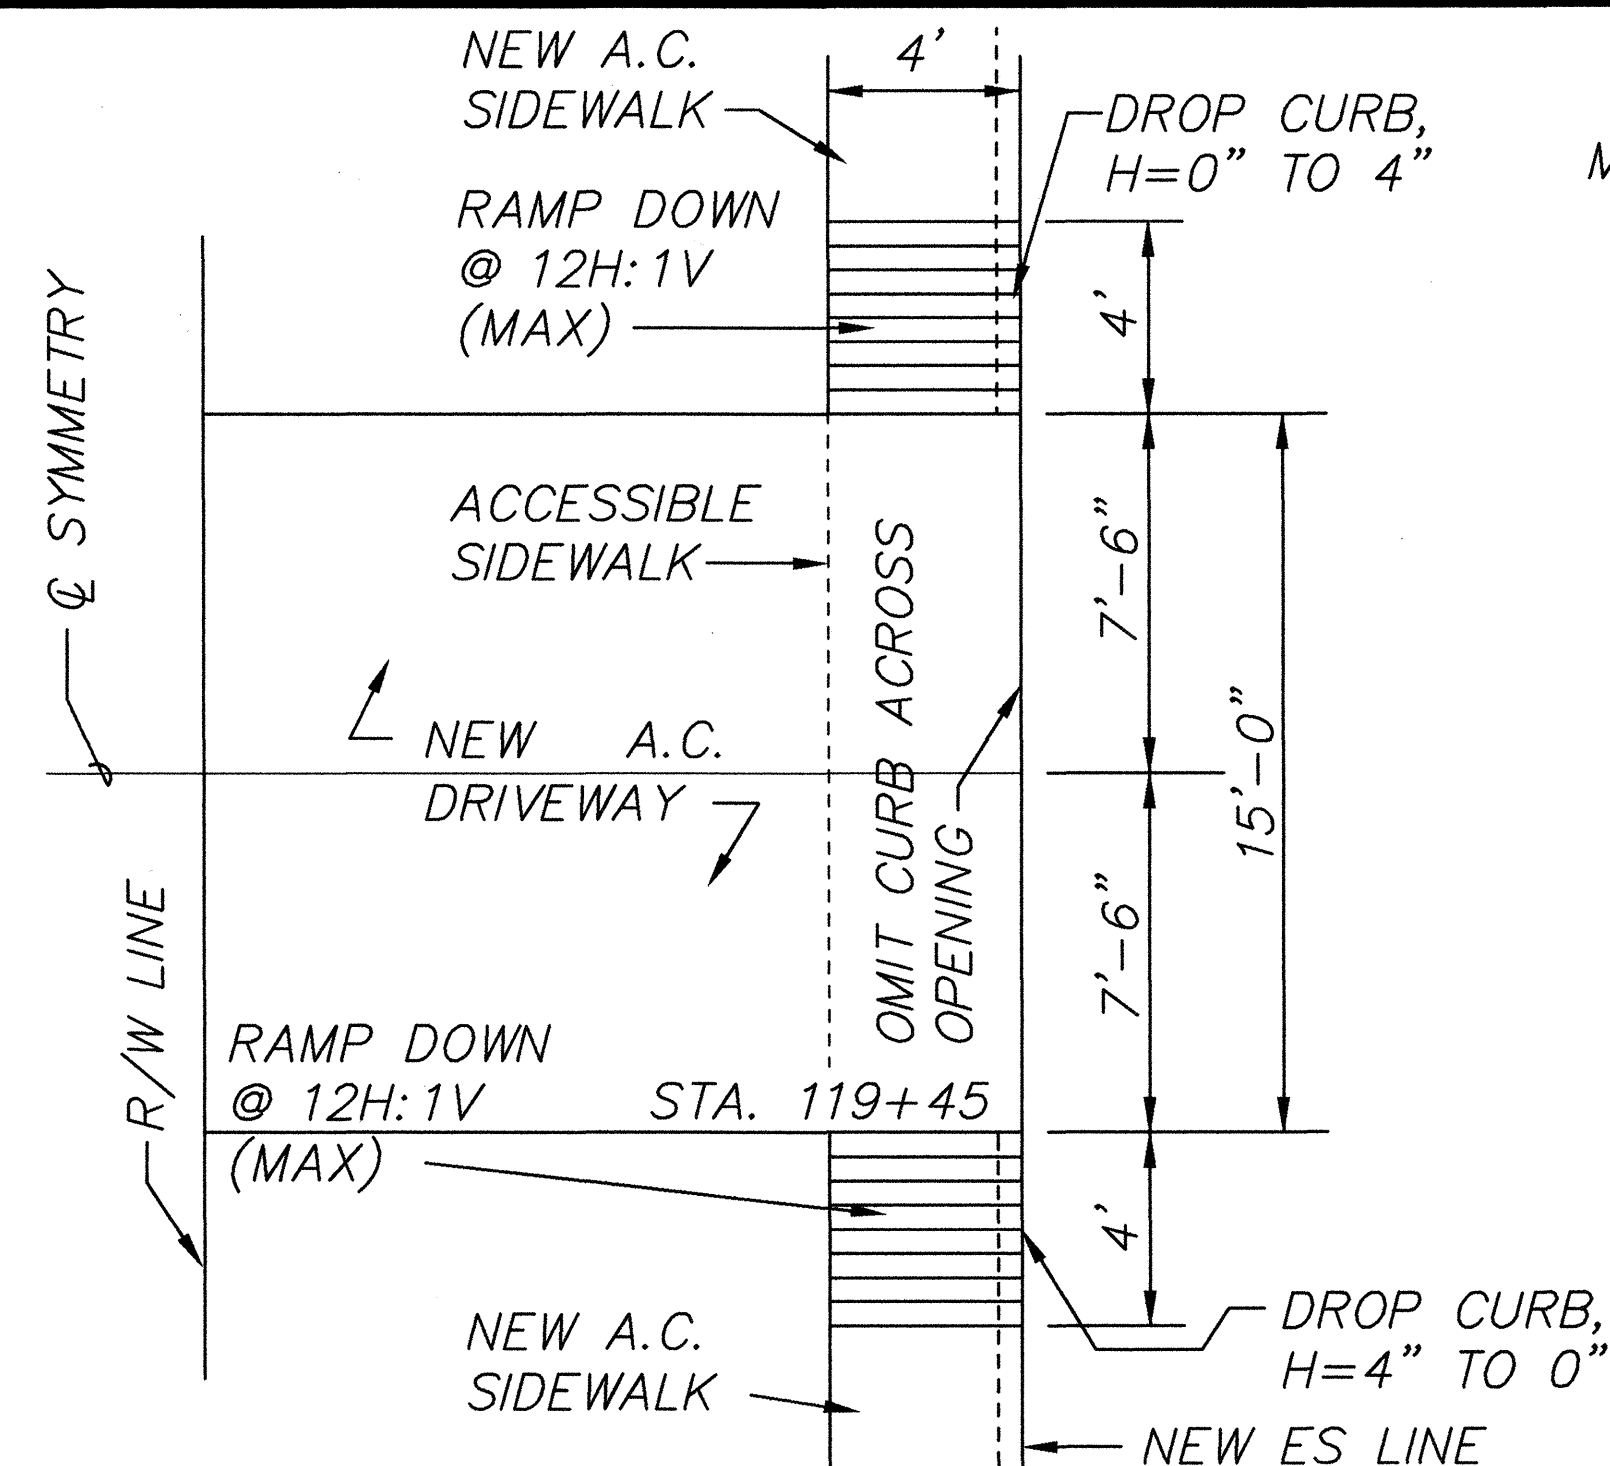


DETAIL PLAN-NEW DRIVEWAY
SCALE: 1/4"=1'-0"

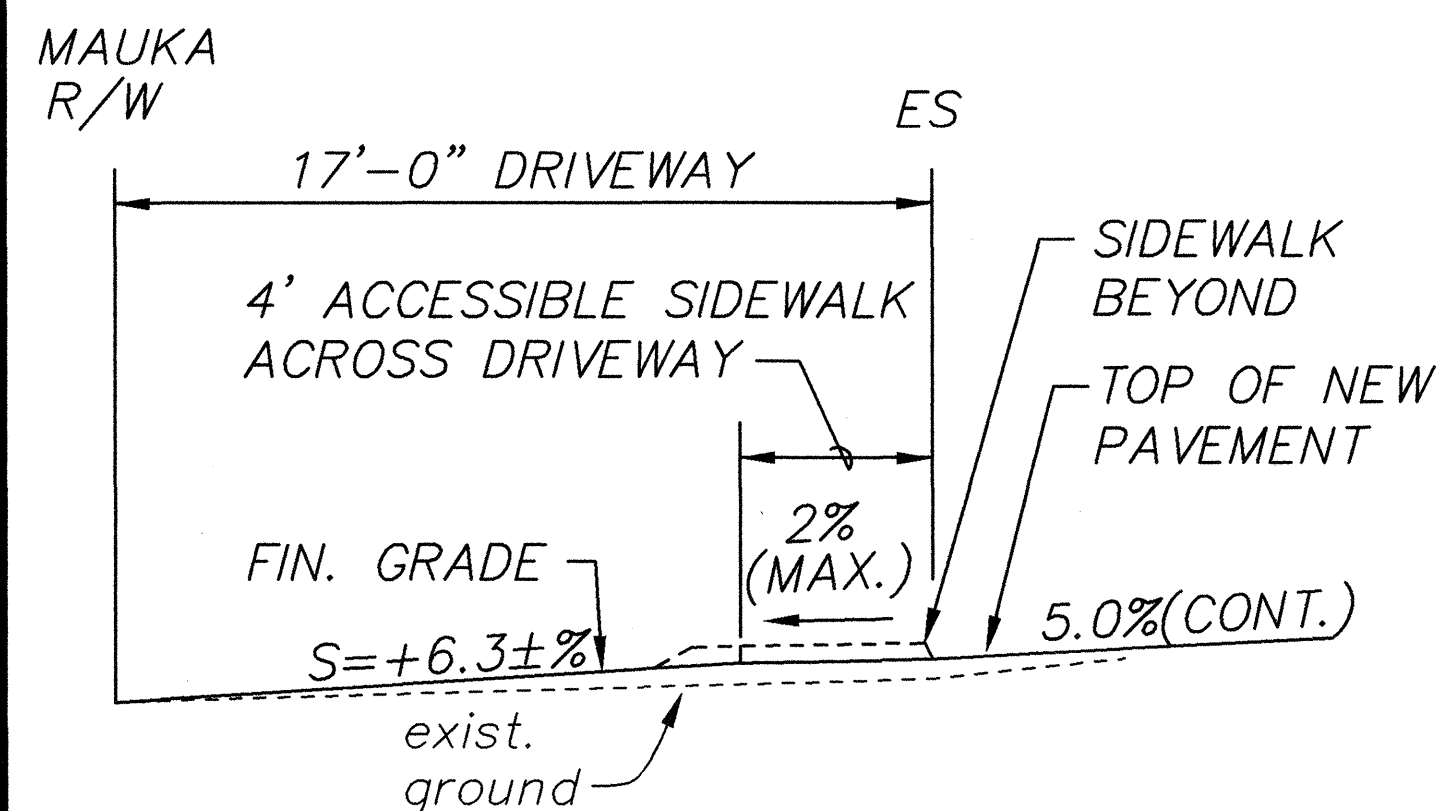


PROFILE-NEW DRIVEWAY
SCALE: 1/4"=1'-0"

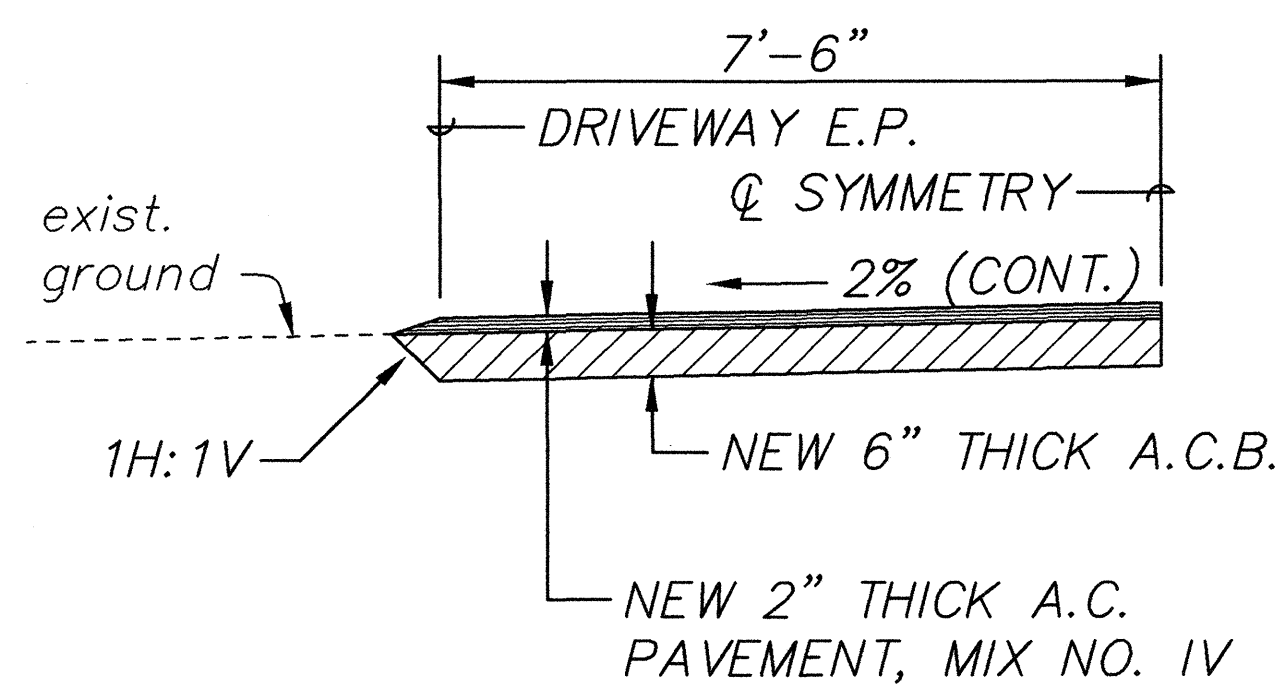

DETAIL SECTION-NEW DRIVEWAY
SCALE: 1/2"=1'-0"

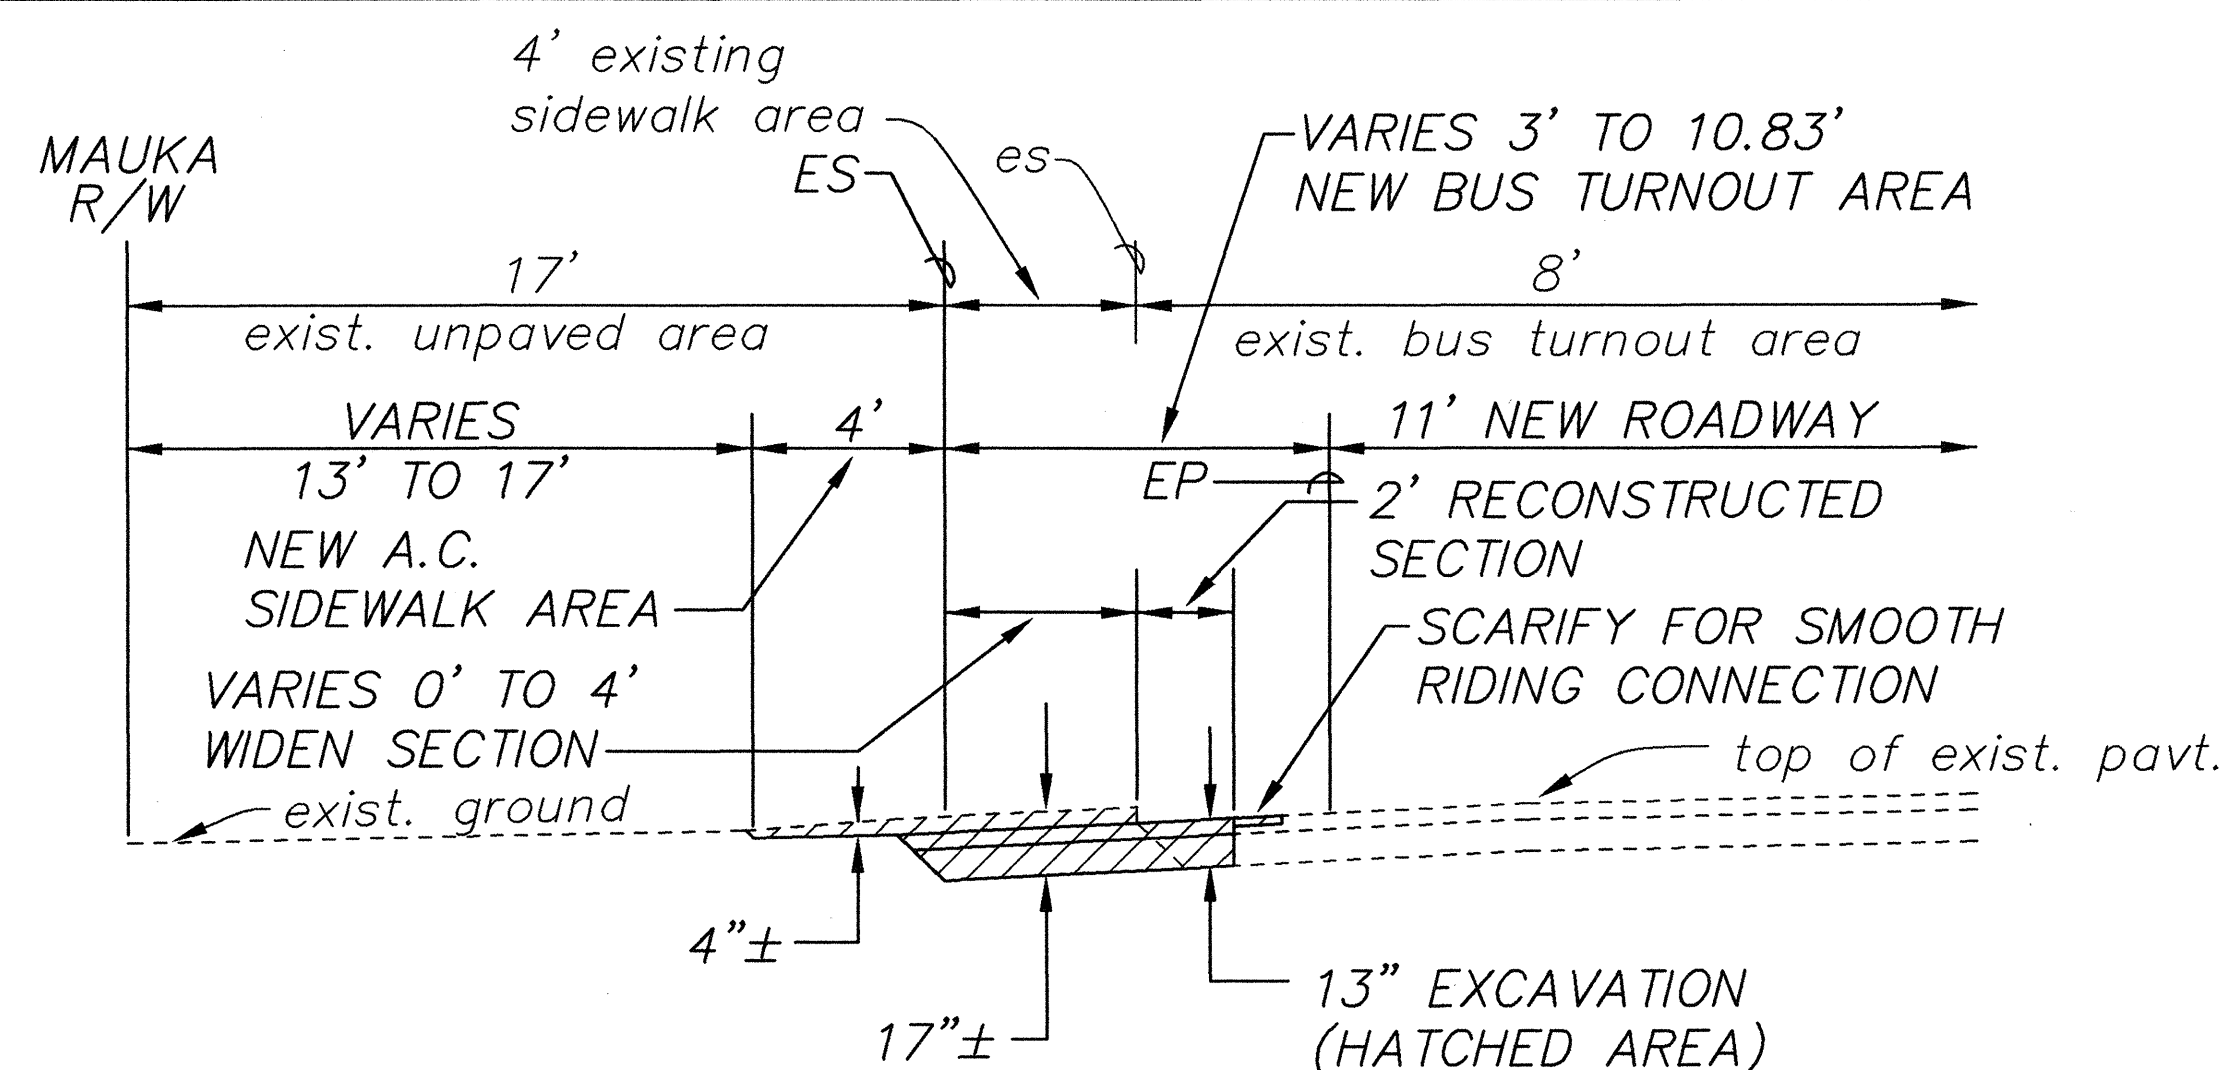


TYPICAL SECTION-BUS TURNOUT WIDENING
STA. 118+93 TO STA. 121+00
SCALE: 1/4"=1'-0"

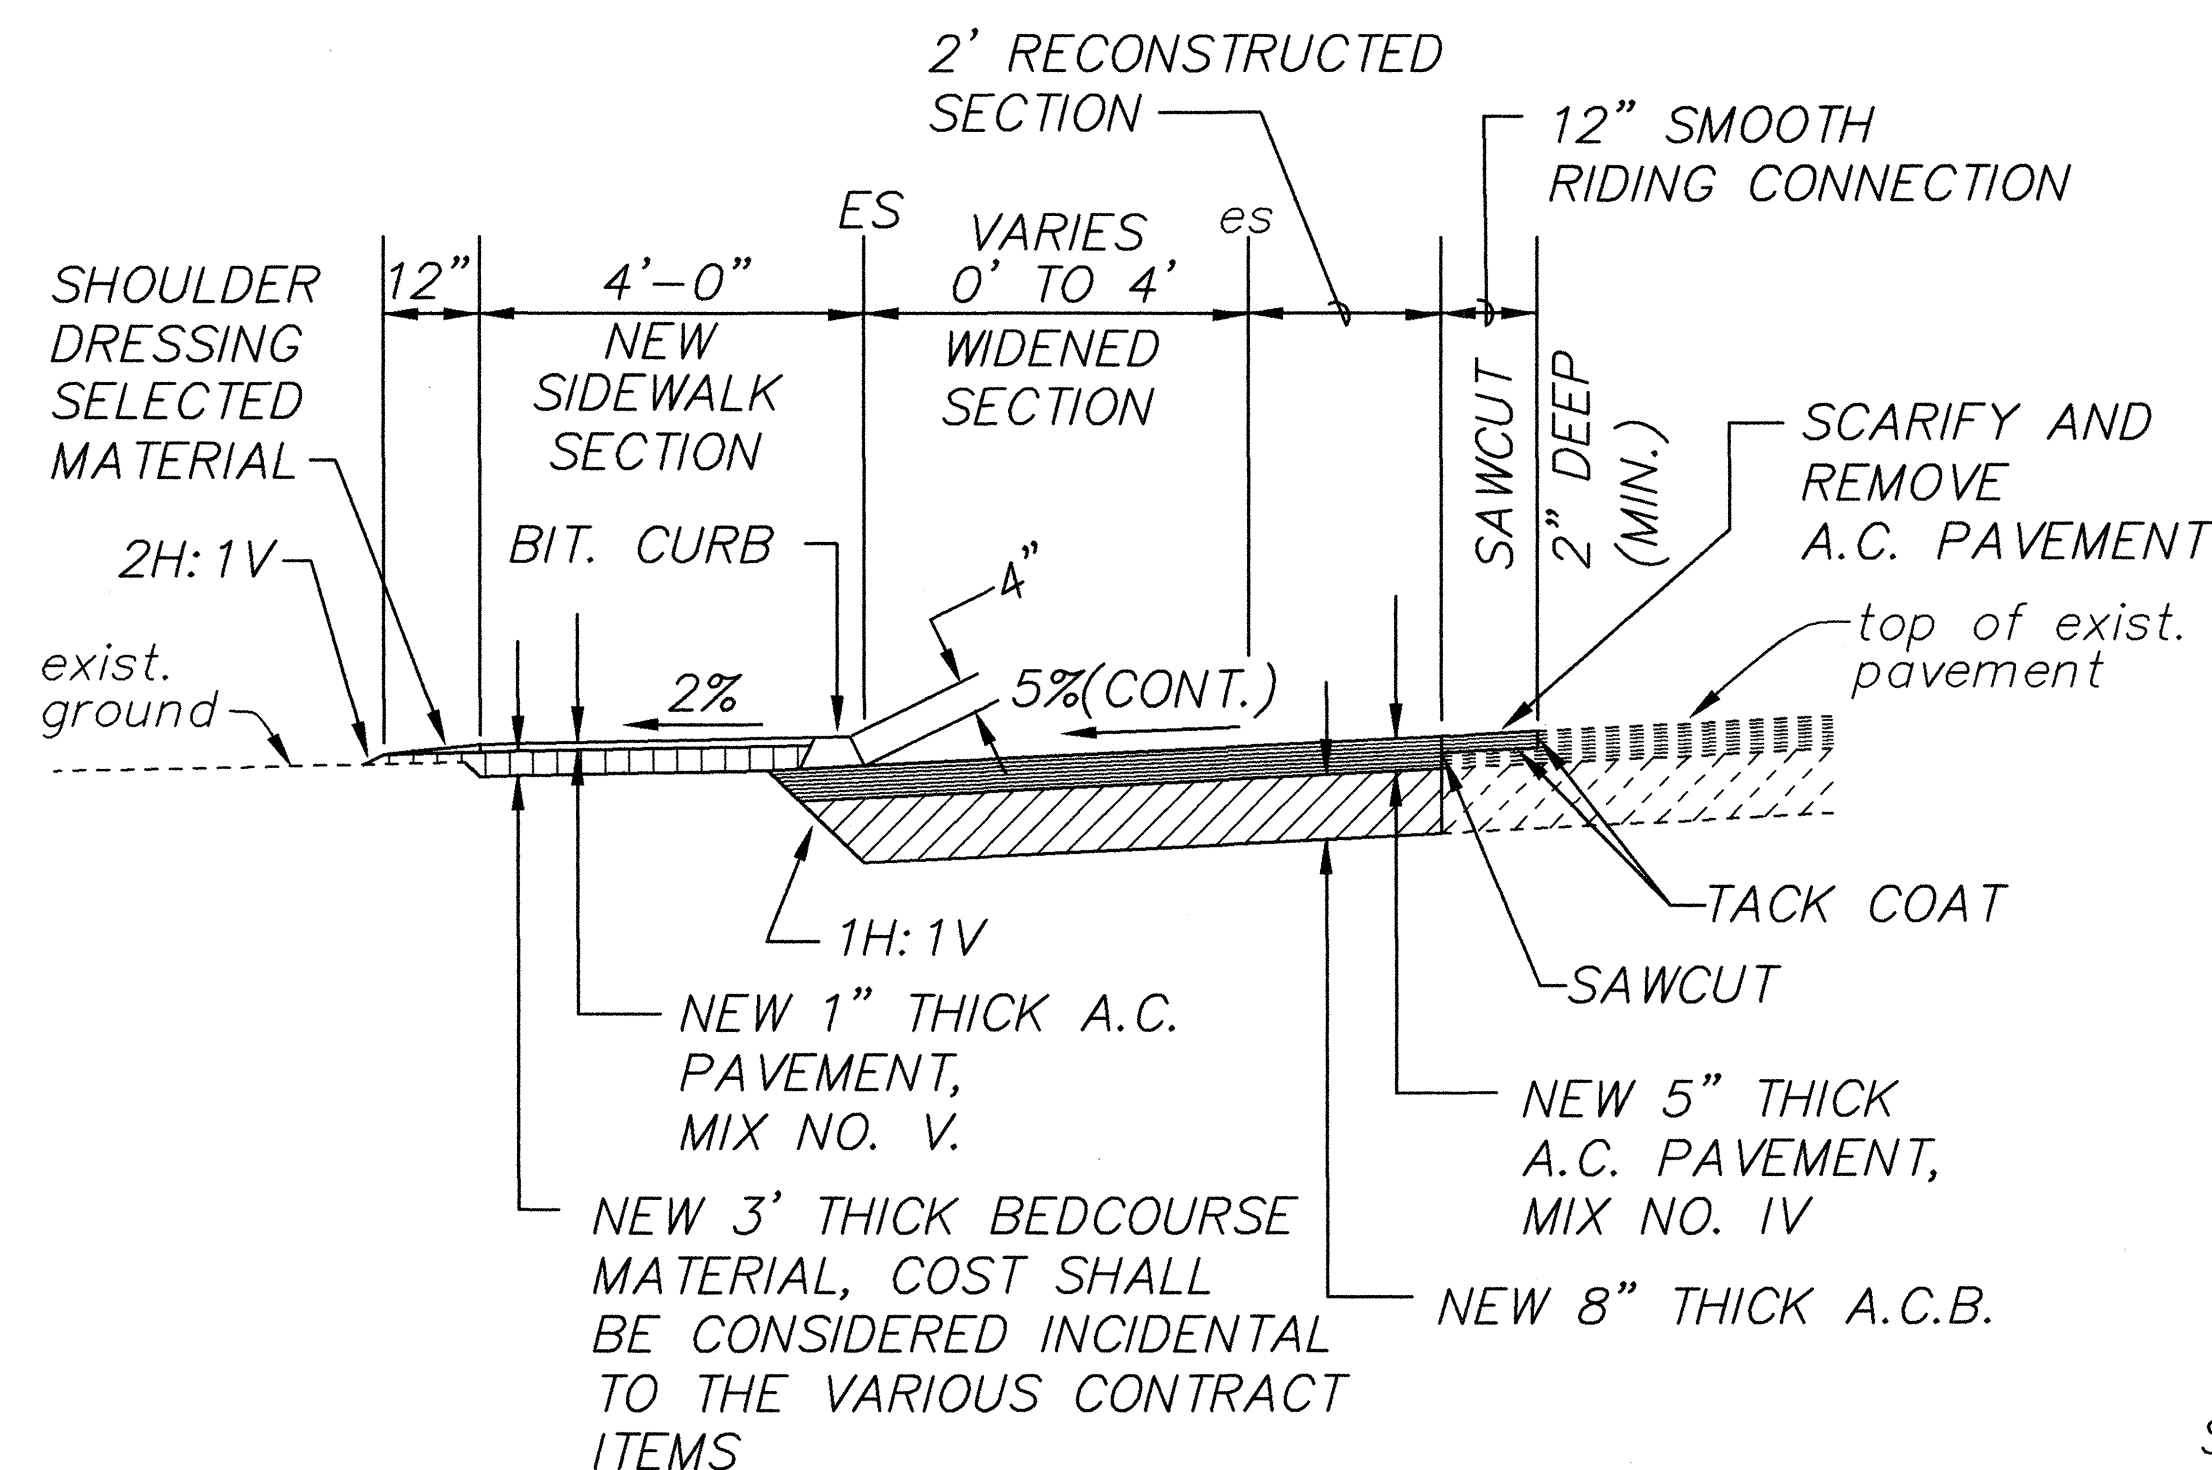


DETAIL SECTION-WIDENED TURNOUT AREA
SCALE: 1/2"=1'-0"


PAINT BIT. CURB WHITE (FRONT FACE AND TOP OF CURB), COST SHALL BE CONSIDERED INCIDENTAL TO THE VARIOUS CONTRACT ITEMS.

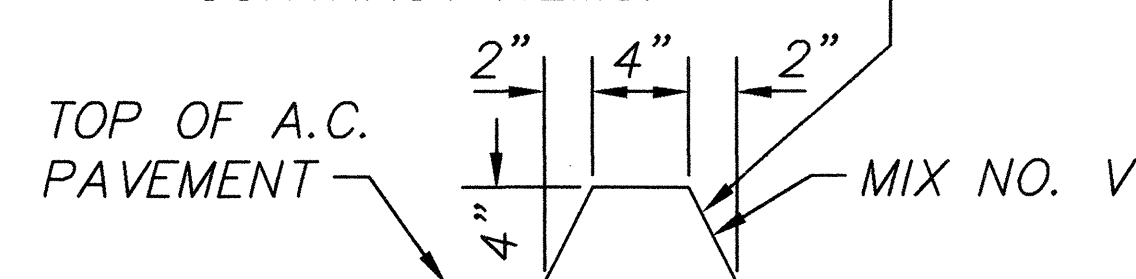


DETAIL SECTION-BIT. CURB, TYPE "X"
SCALE: 1-1/2"=1'-0"

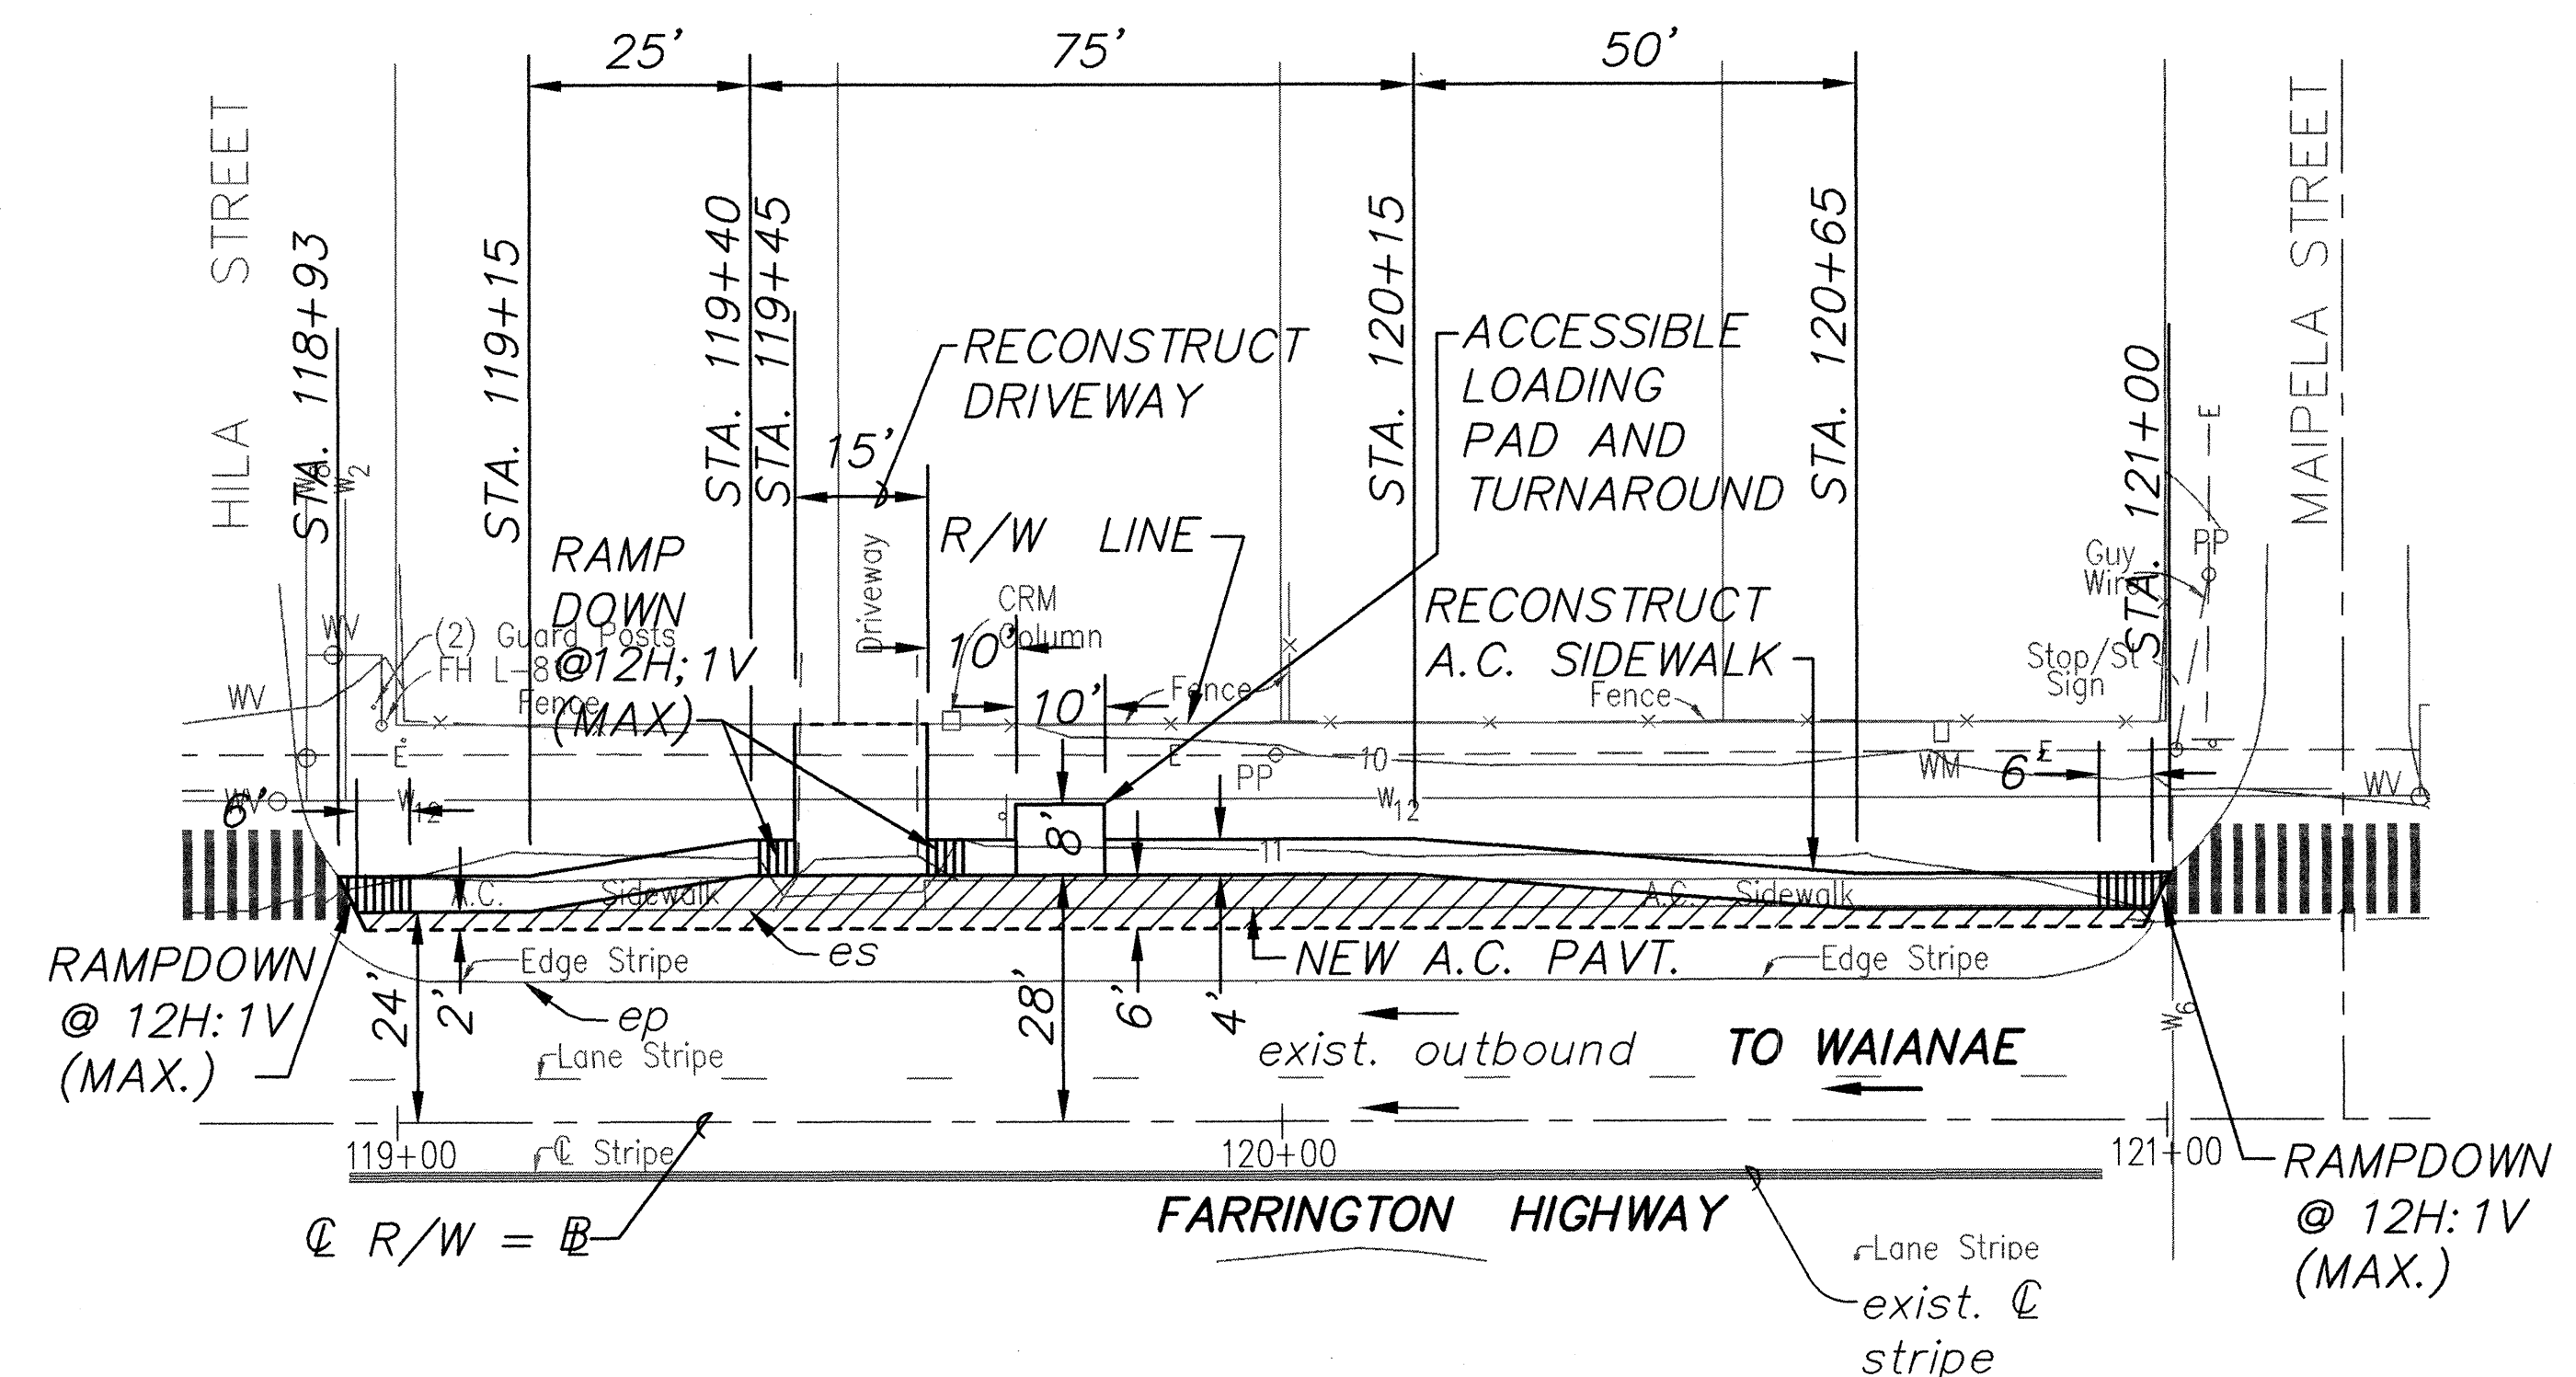

DETAIL PLAN - BUS TURNOUT AREA
SCALE: 1"=20'

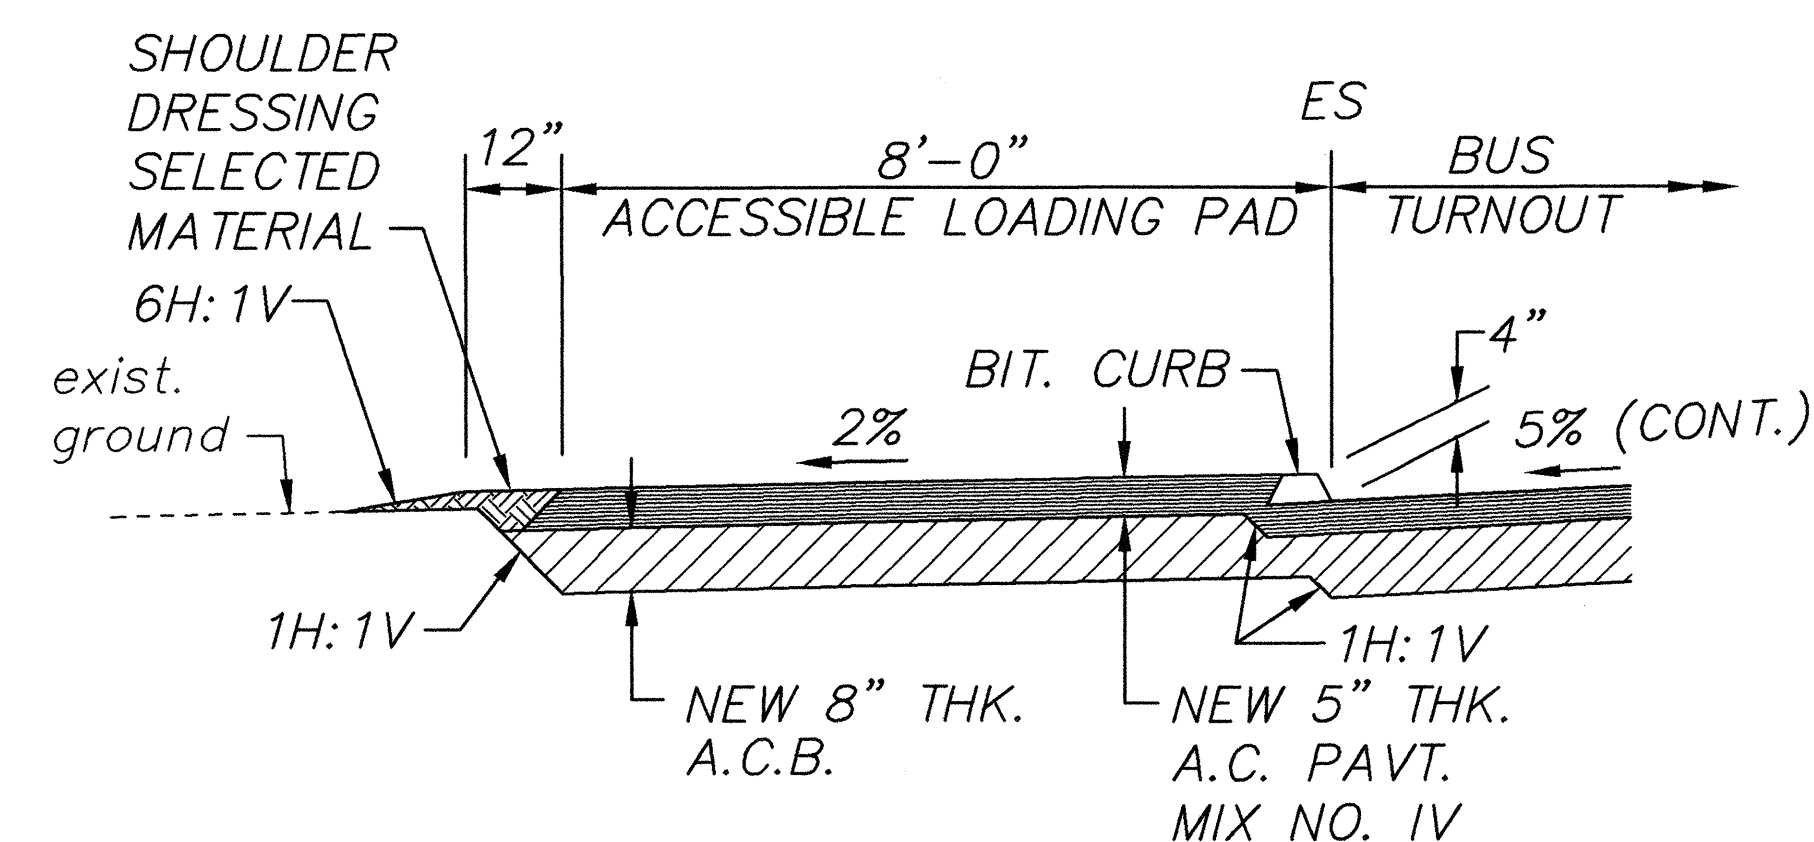

DETAIL SECTION-ACCESSIBLE LOADING PAD AND TURNAROUND
SCALE: 1/2"=1'-0"

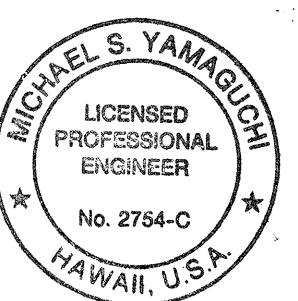

THIS WORK WAS PREPARED BY ME OR UNDER MY SUPERVISION
By: *Michael S. Yamaguchi*
Fujita & Associates

STATE OF HAWAII
DEPARTMENT OF TRANSPORTATION
HIGHWAYS DIVISION


BUS TURNOUT DETAILS-1

FARRINGTON HIGHWAY
Intersection Improvements at Maliona St.
Project No. 93A-03-97


Scale: As Shown Date: Apr. 1998

SHEET No. 2 OF 3 SHEETS


FED. ROAD DIST. NO.	STATE	PROJ. NO.	FISCAL YEAR	SHEET NO.	TOTAL SHEETS
HAWAII	HAW.	93A-03-97	1998	6	18

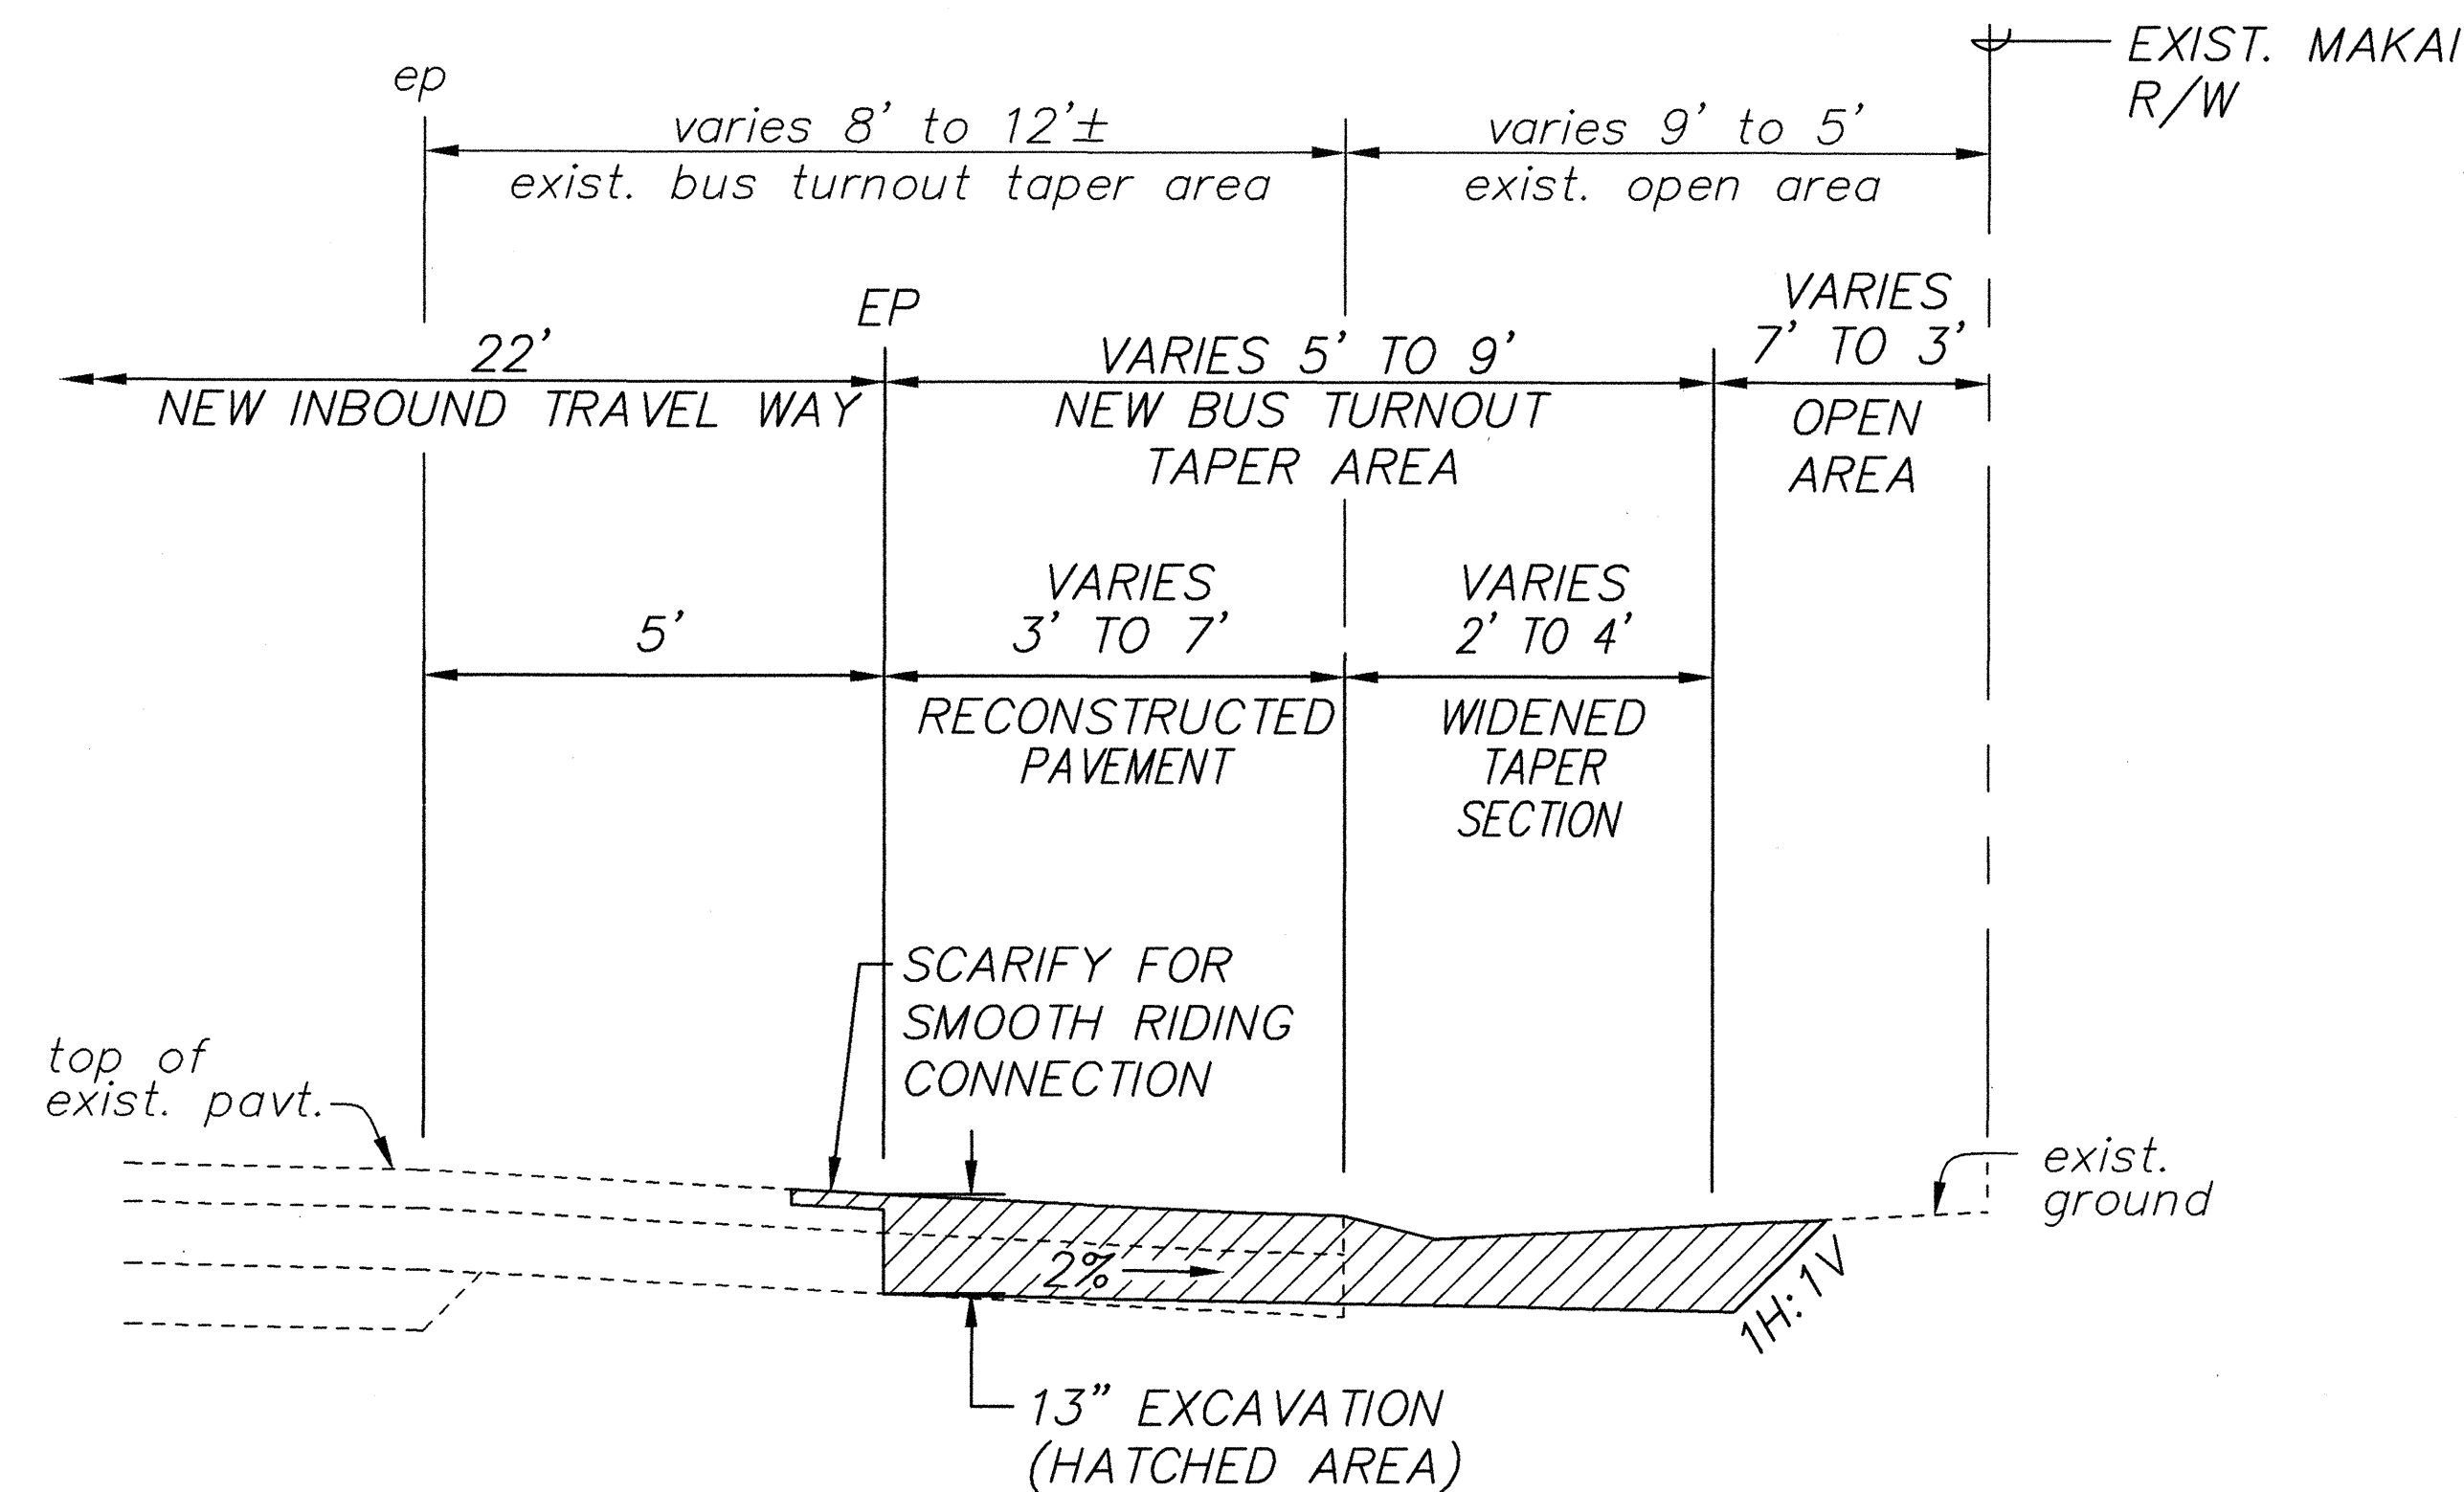


TYPICAL SECTION-BUS TURNOUT TAPER
§ STA. 121+77 TO § STA. 122+58 AND
§ STA. 122+82 TO § STA. 123+57
 SCALE: 1/2"=1'-0"

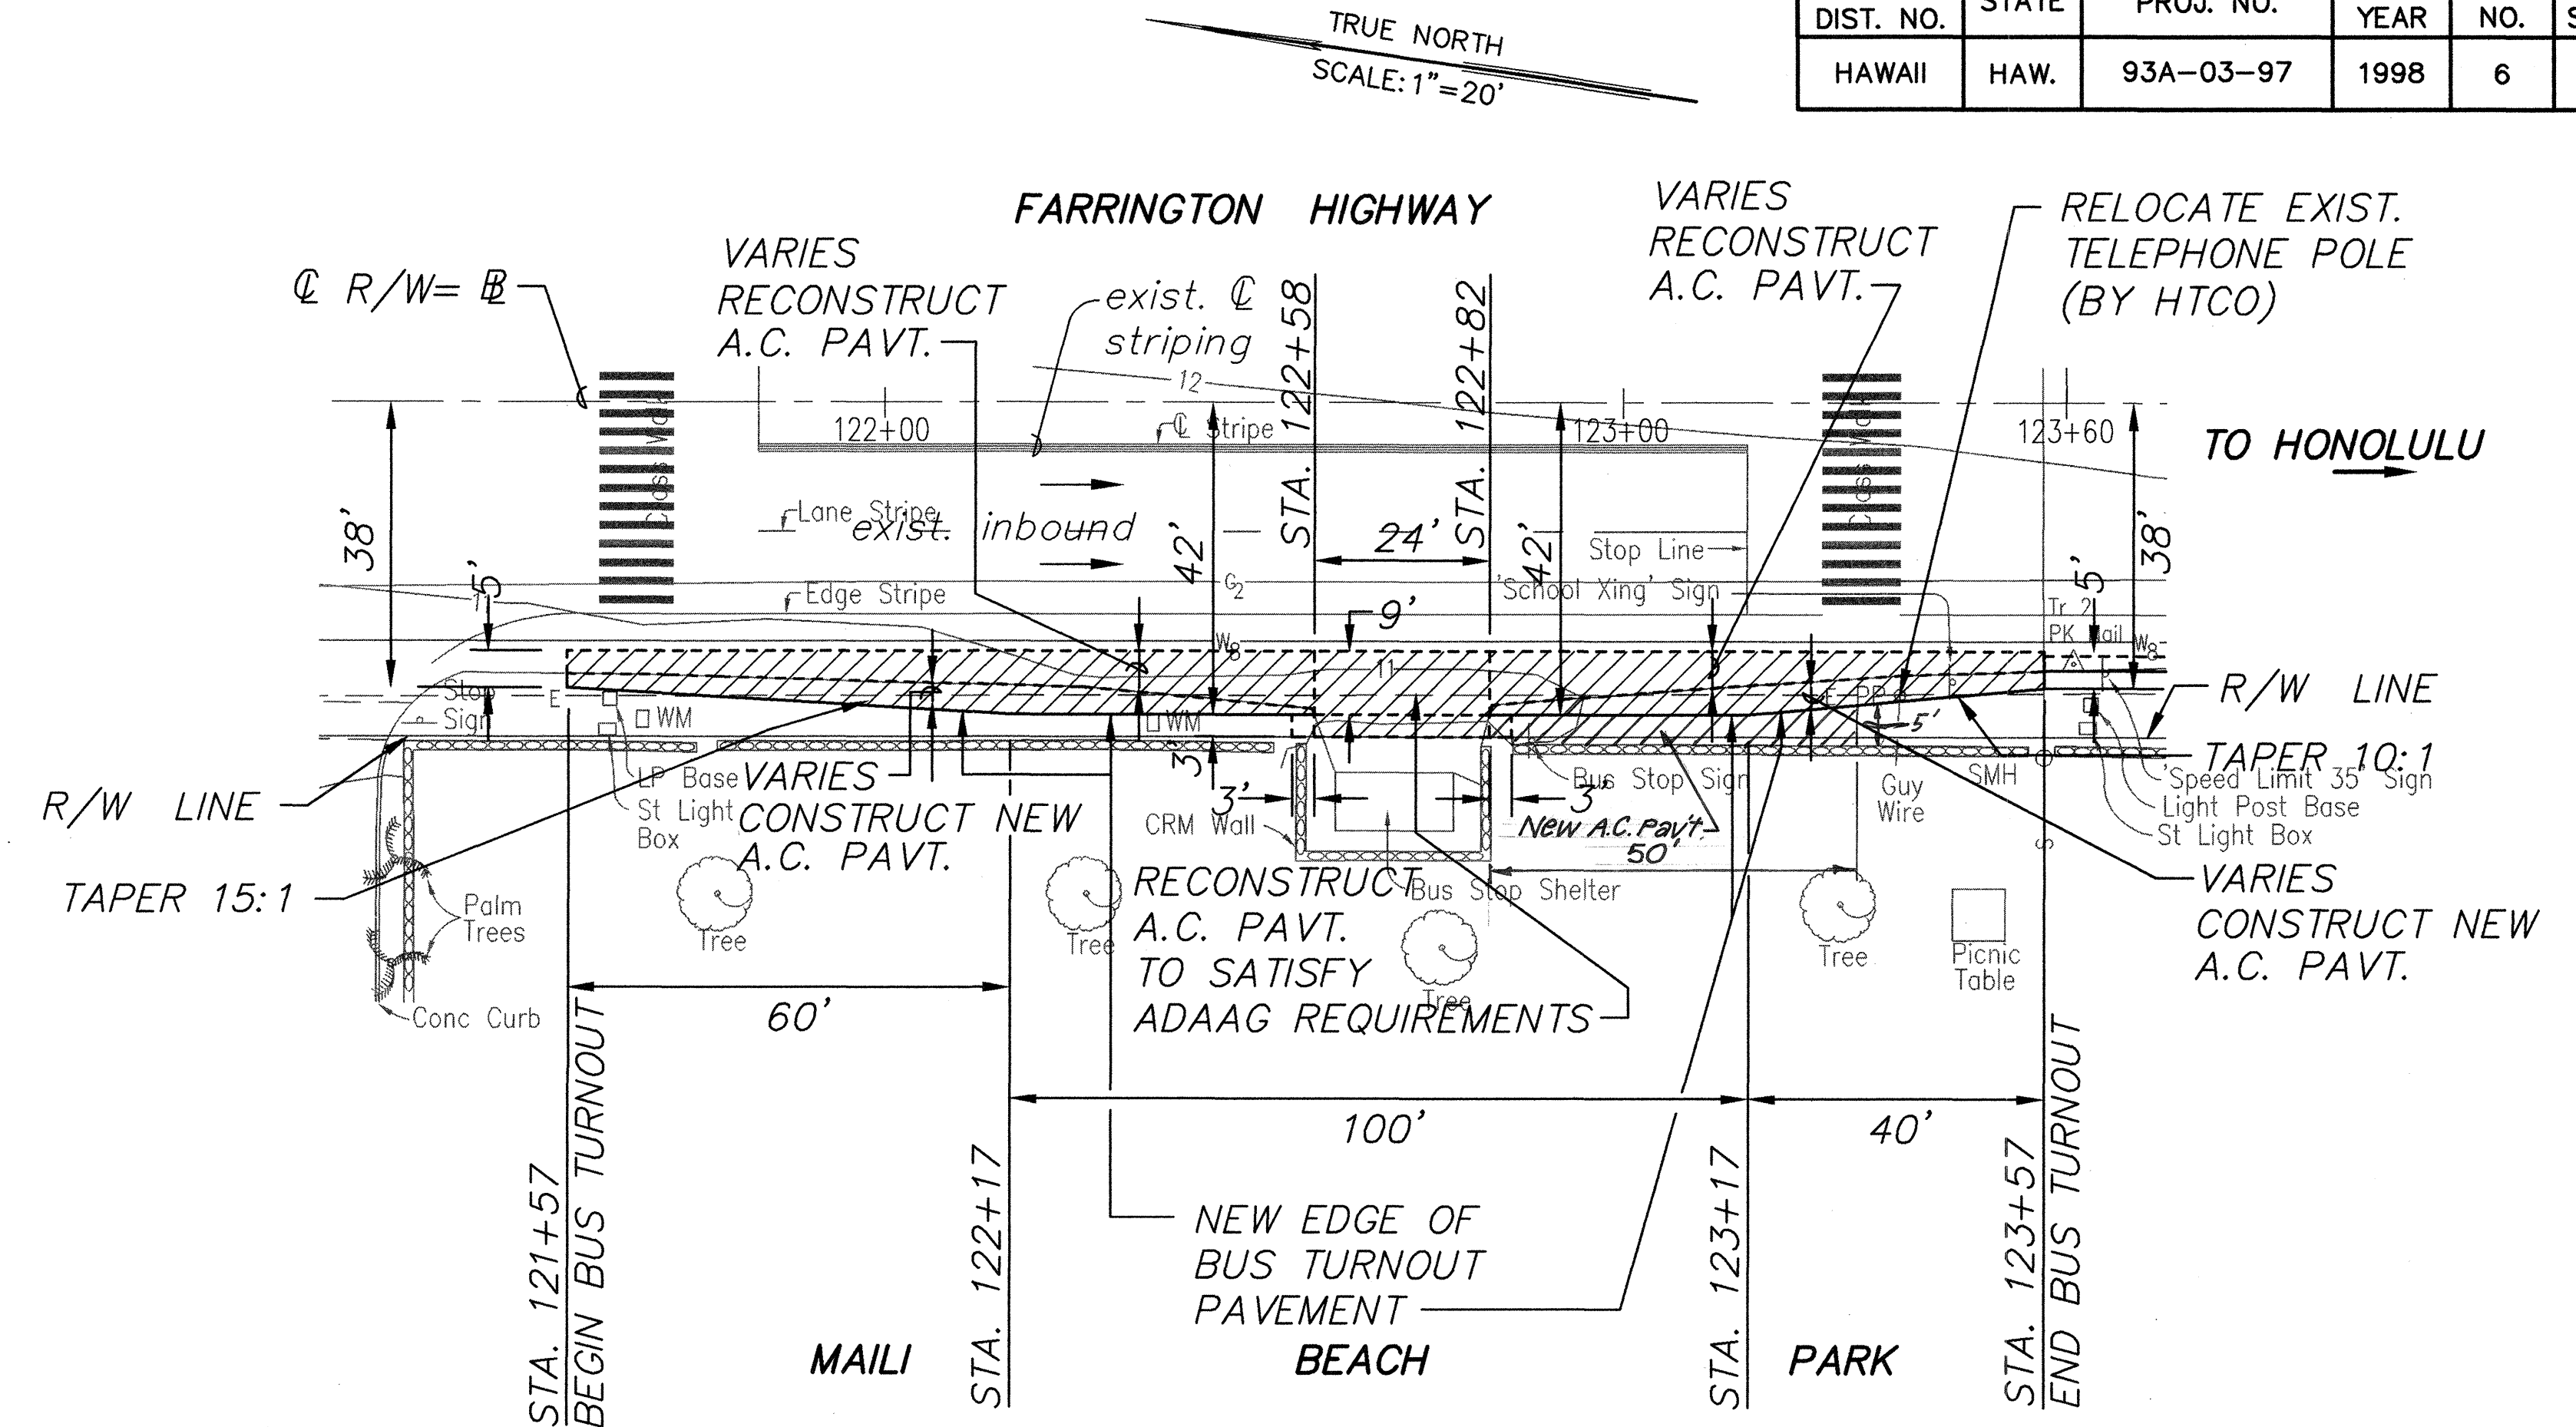


DETAIL PLAN - BUS TURNOUT AREA
 SCALE: 1"=20'

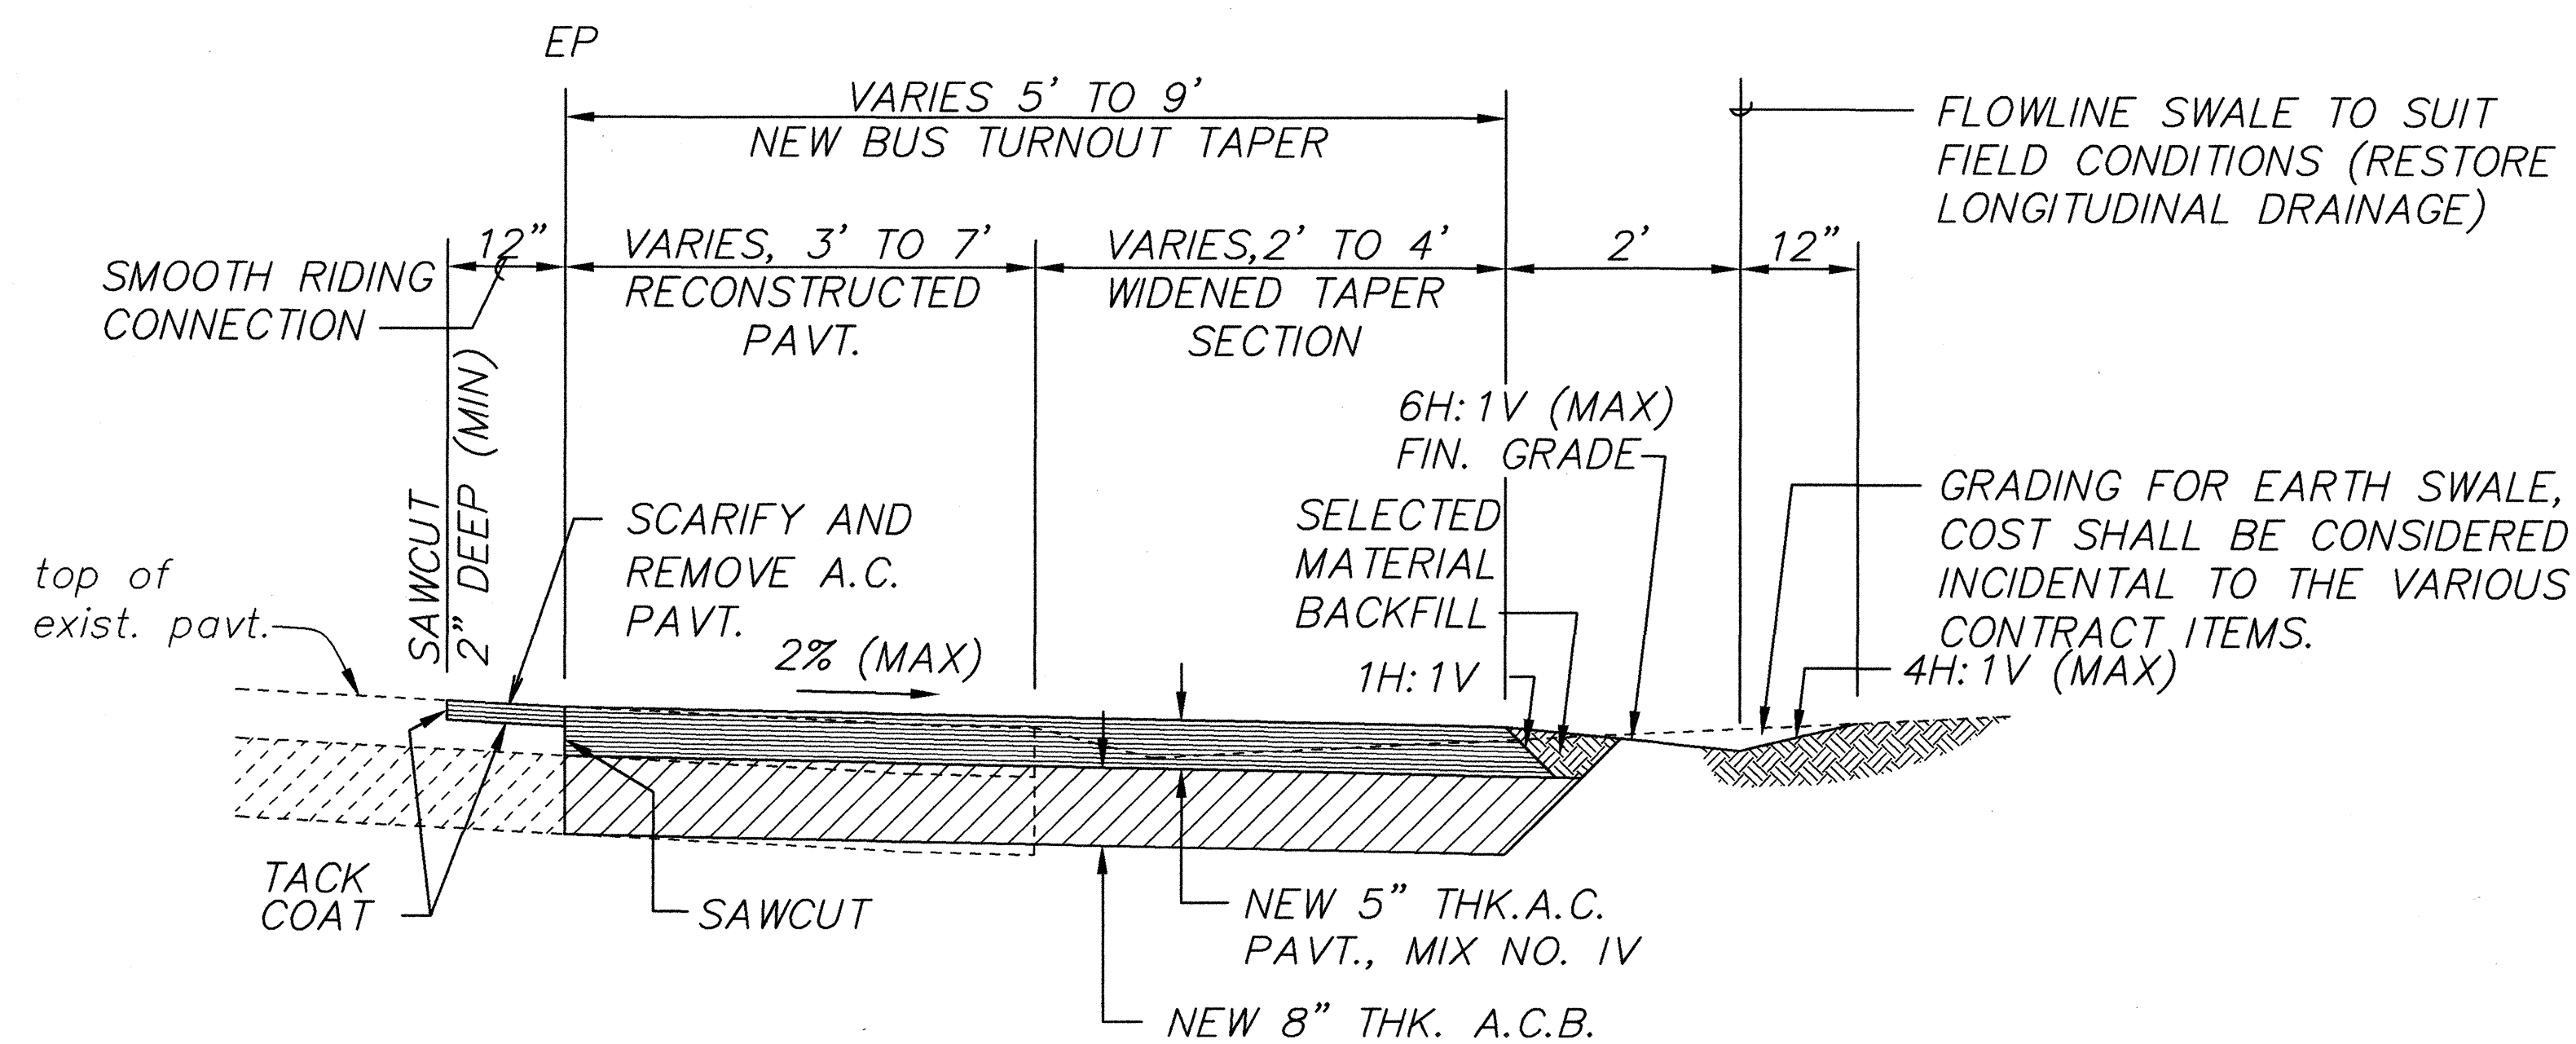

DETAIL SECTION-WIDENED TAPER
 SCALE: 3/4"=1'-0"

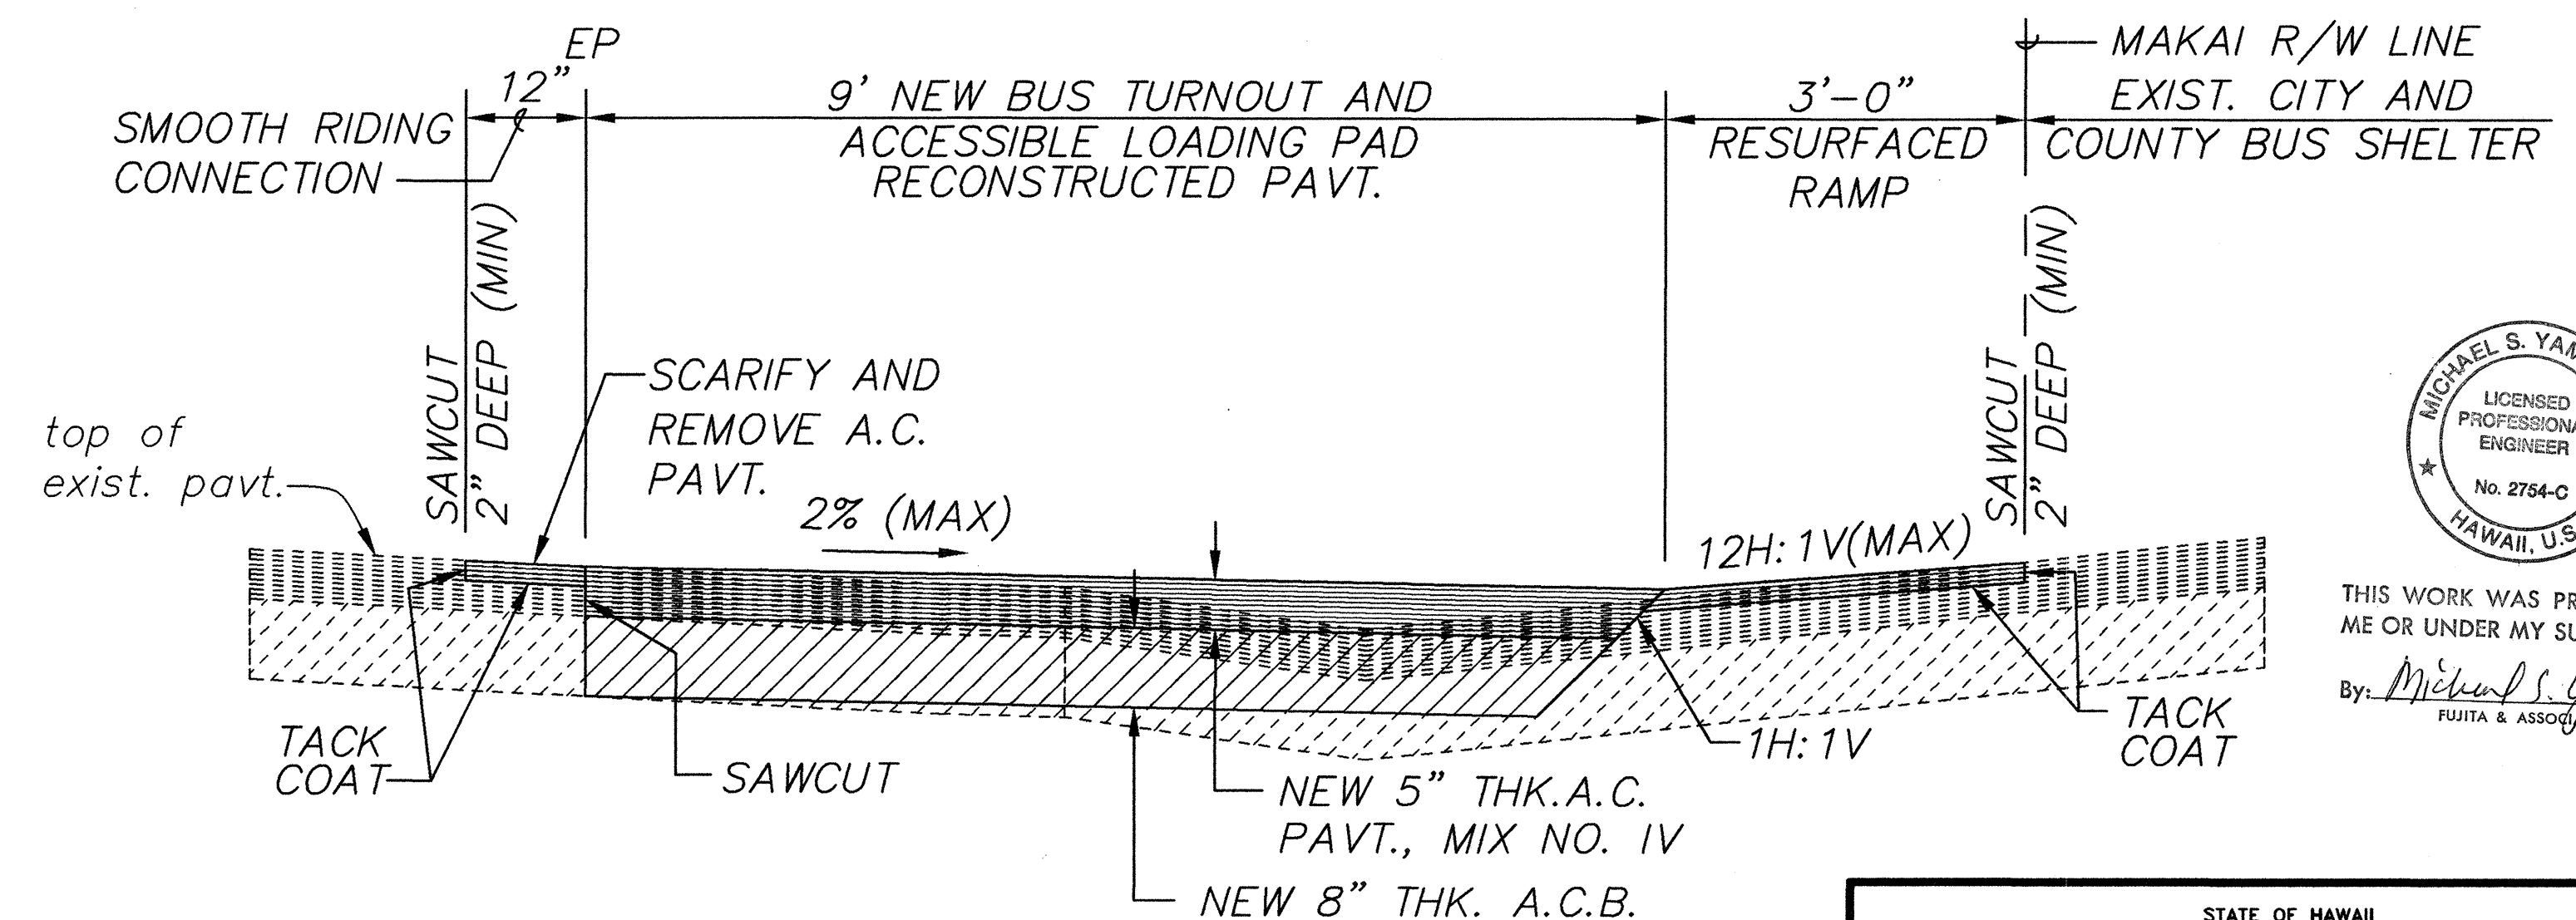

DETAIL SECTION-BUS TURNOUT AND ACCESSIBLE LOADING PAD
 SCALE: 3/4"=1'-0"

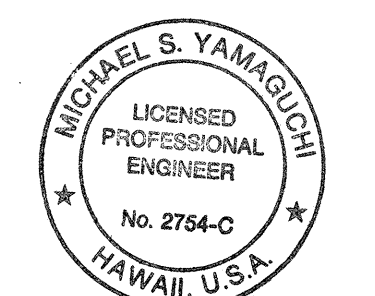

THIS WORK WAS PREPARED BY ME OR UNDER MY SUPERVISION
 By: *Michael S. Yamaguchi*
 FUJITA & ASSOCIATES

STATE OF HAWAII
DEPARTMENT OF TRANSPORTATION
HIGHWAYS DIVISION

BUS TURNOUT DETAILS-2

FARRINGTON HIGHWAY
Intersection Improvements at Maliona St.
Project No. 93A-03-97
Scale: As Shown Date: Apr. 1998
SHEET No. 3 OF 3 SHEETS