



FED. ROAD DIST. NO.	STATE	FED. AID PROJ. NO.	FISCAL YEAR	SHEET NO.	TOTAL SHEETS
HAWAII	HAW.	STP-093-1(18)	2003	ADD. 21	98

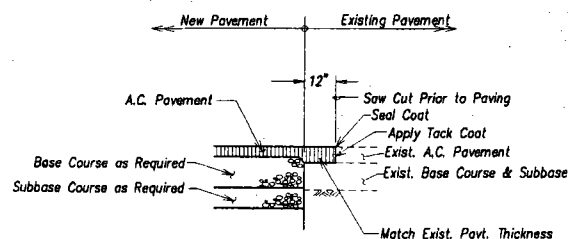

PAVEMENT CONNECTION

Scale: 1" = 2'-0"


1
14, 15 & 16/21

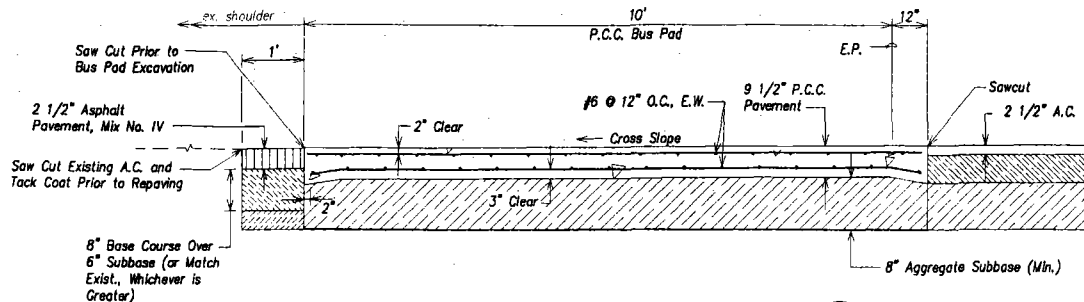

P.C.C. BUS PAD PAVEMENT DETAIL


Not to Scale

3
15 & 16/21

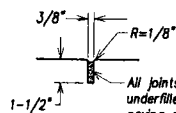

All joints shall be slightly underfilled with joint sealer paving asphalt, Grade 85-100, AASHTO Designation M2050.


Section "AA"
Not to Scale

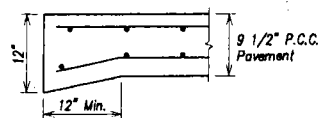

Section "BB"
Not to Scale


NOTES:

1. Transverse joints shall be weakened-plane contraction joints spaced less than 15 feet apart (Section "AA").
2. Pavement shall be broom-finished transversely.

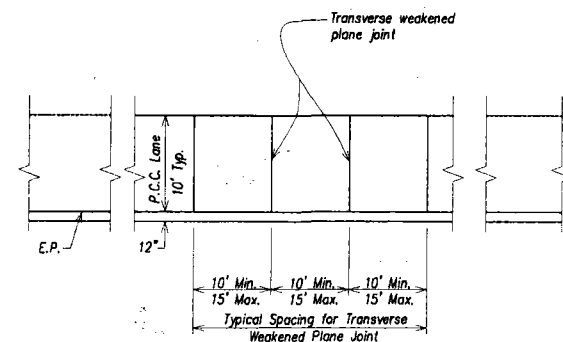

TYPICAL JOINT LOCATION AND LAYOUT PLAN FOR P.C.C. BUS PAD

4
15 & 16/21

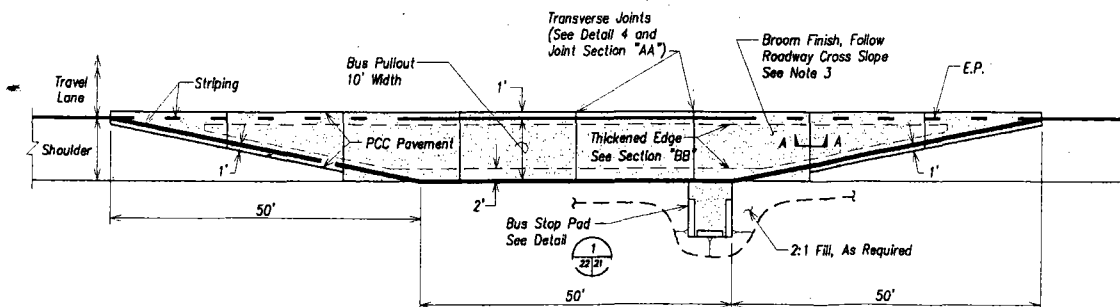

CONCRETE BUS PULLOUT

Scale: 1" = 10'-0"

2
15 & 16/21



THIS WORK WAS PREPARED BY ME OR UNDER MY SUPERVISION.

Signature: *Greg M. Hyatt*
April 30, 2004
EXPIRATION DATE OF THE LICENSE

12/01/03	Revised Details
DATE	REVISION
STATE OF HAWAII DEPARTMENT OF TRANSPORTATION HIGHWAYS DIVISION MAIL POINT MEDIAN BARRIER ROADWAY DETAILS FARRINGTON HIGHWAY SAFETY IMPROVEMENTS NANAKULI TO MAKAHIA F.A.I. Proj. No. STP-093-1(18)	
Scale: As shown	Date: 12/01/03

SHEET No. 21 OF 98 SHEETS

ADD. 21