
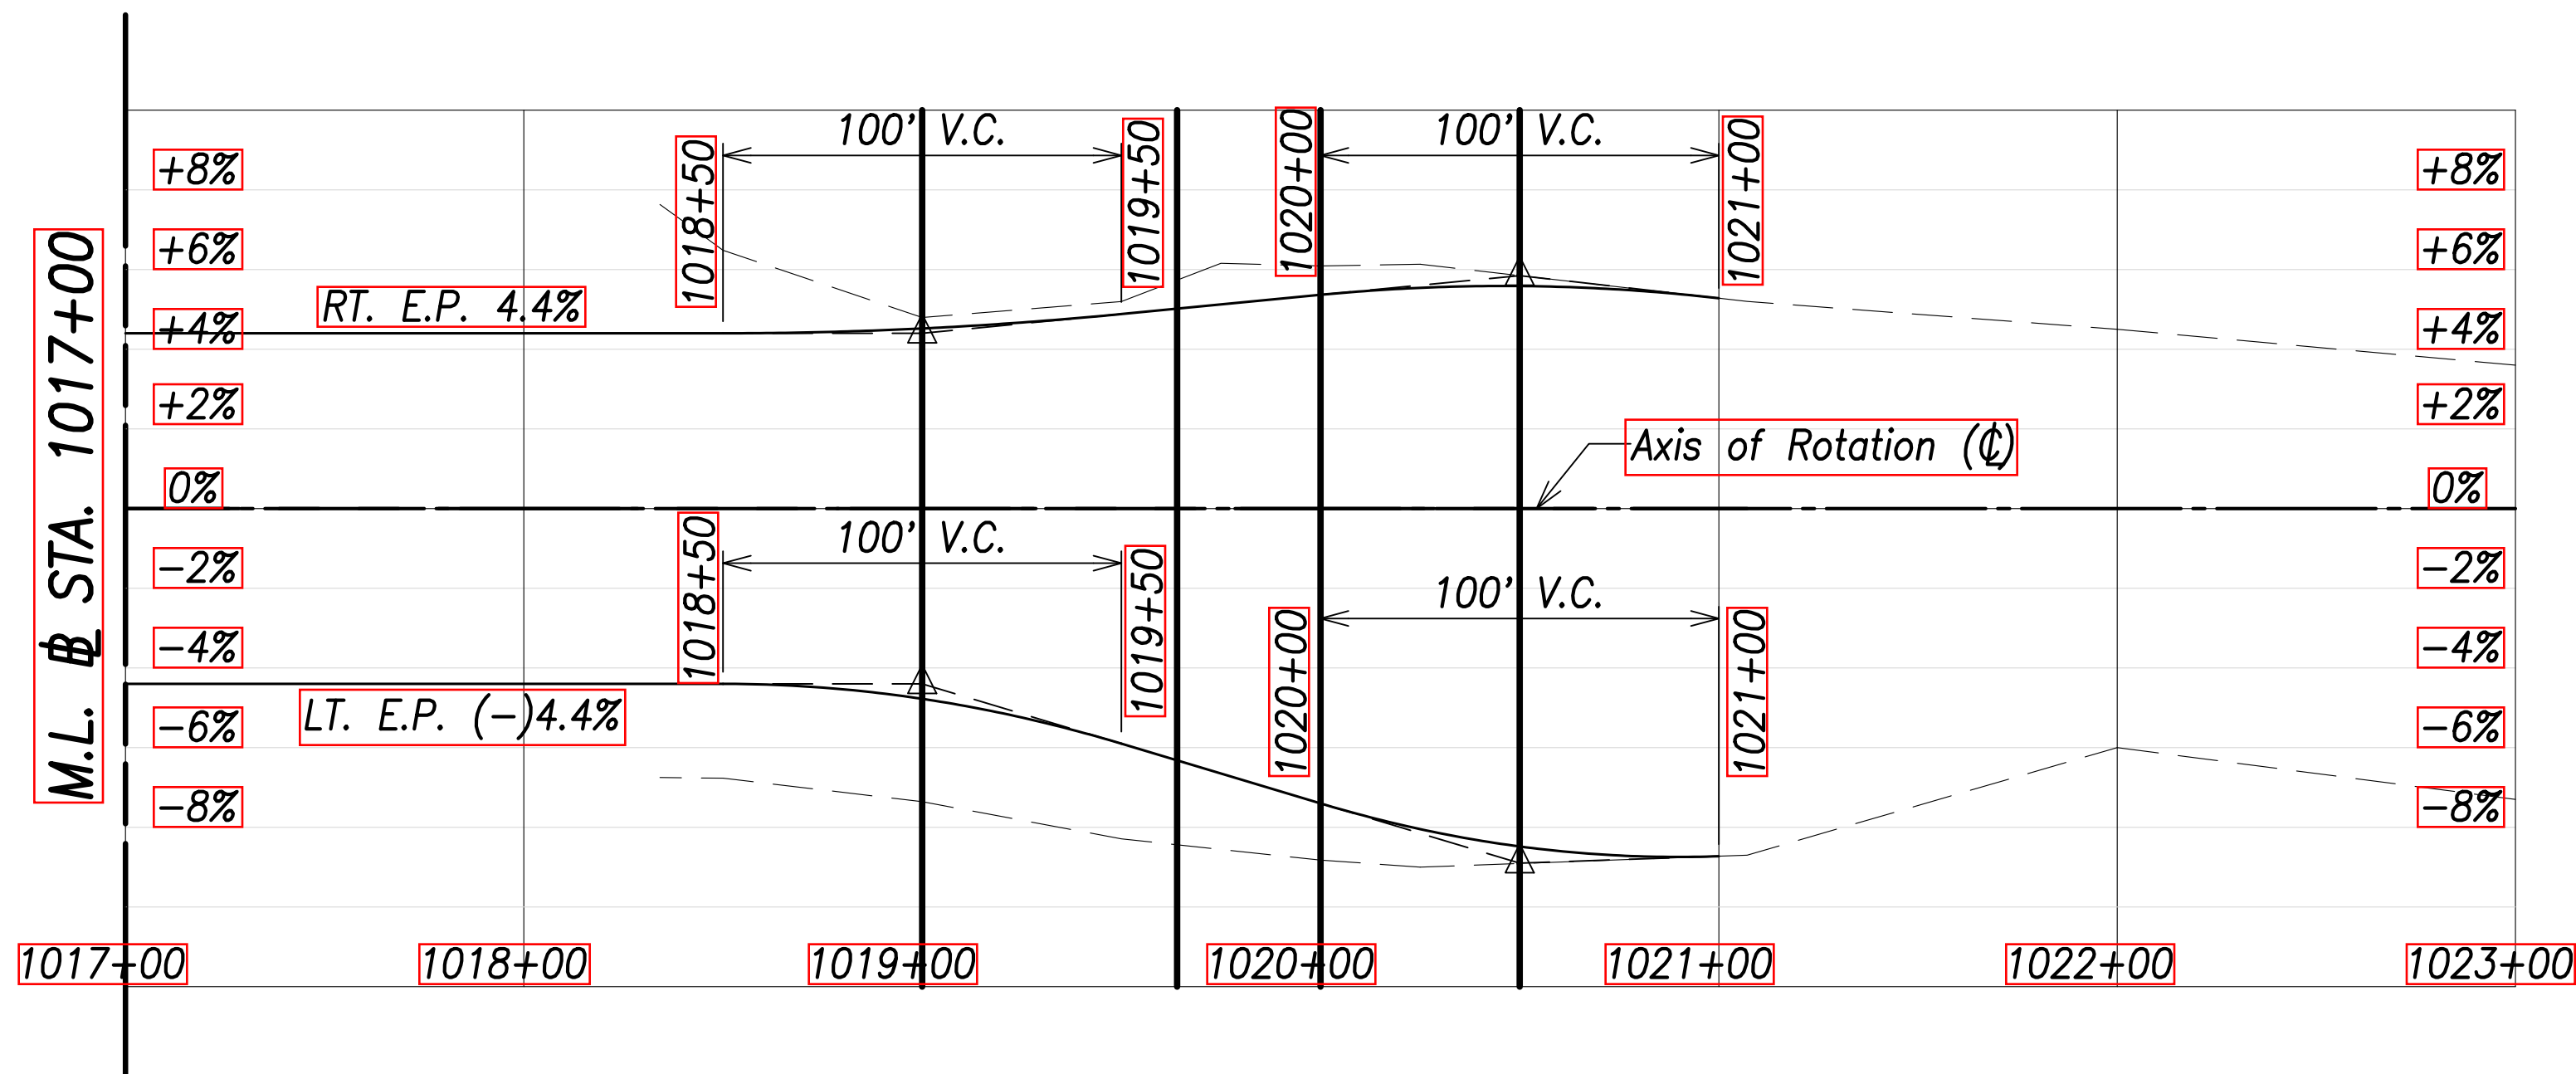


FED. ROAD DIST. NO.	STATE	FED. AID PROJ. NO.	FISCAL YEAR	SHEET NO.	TOTAL SHEETS
HAWAII	HAW.	BR-093-1(20)	2020	31	168

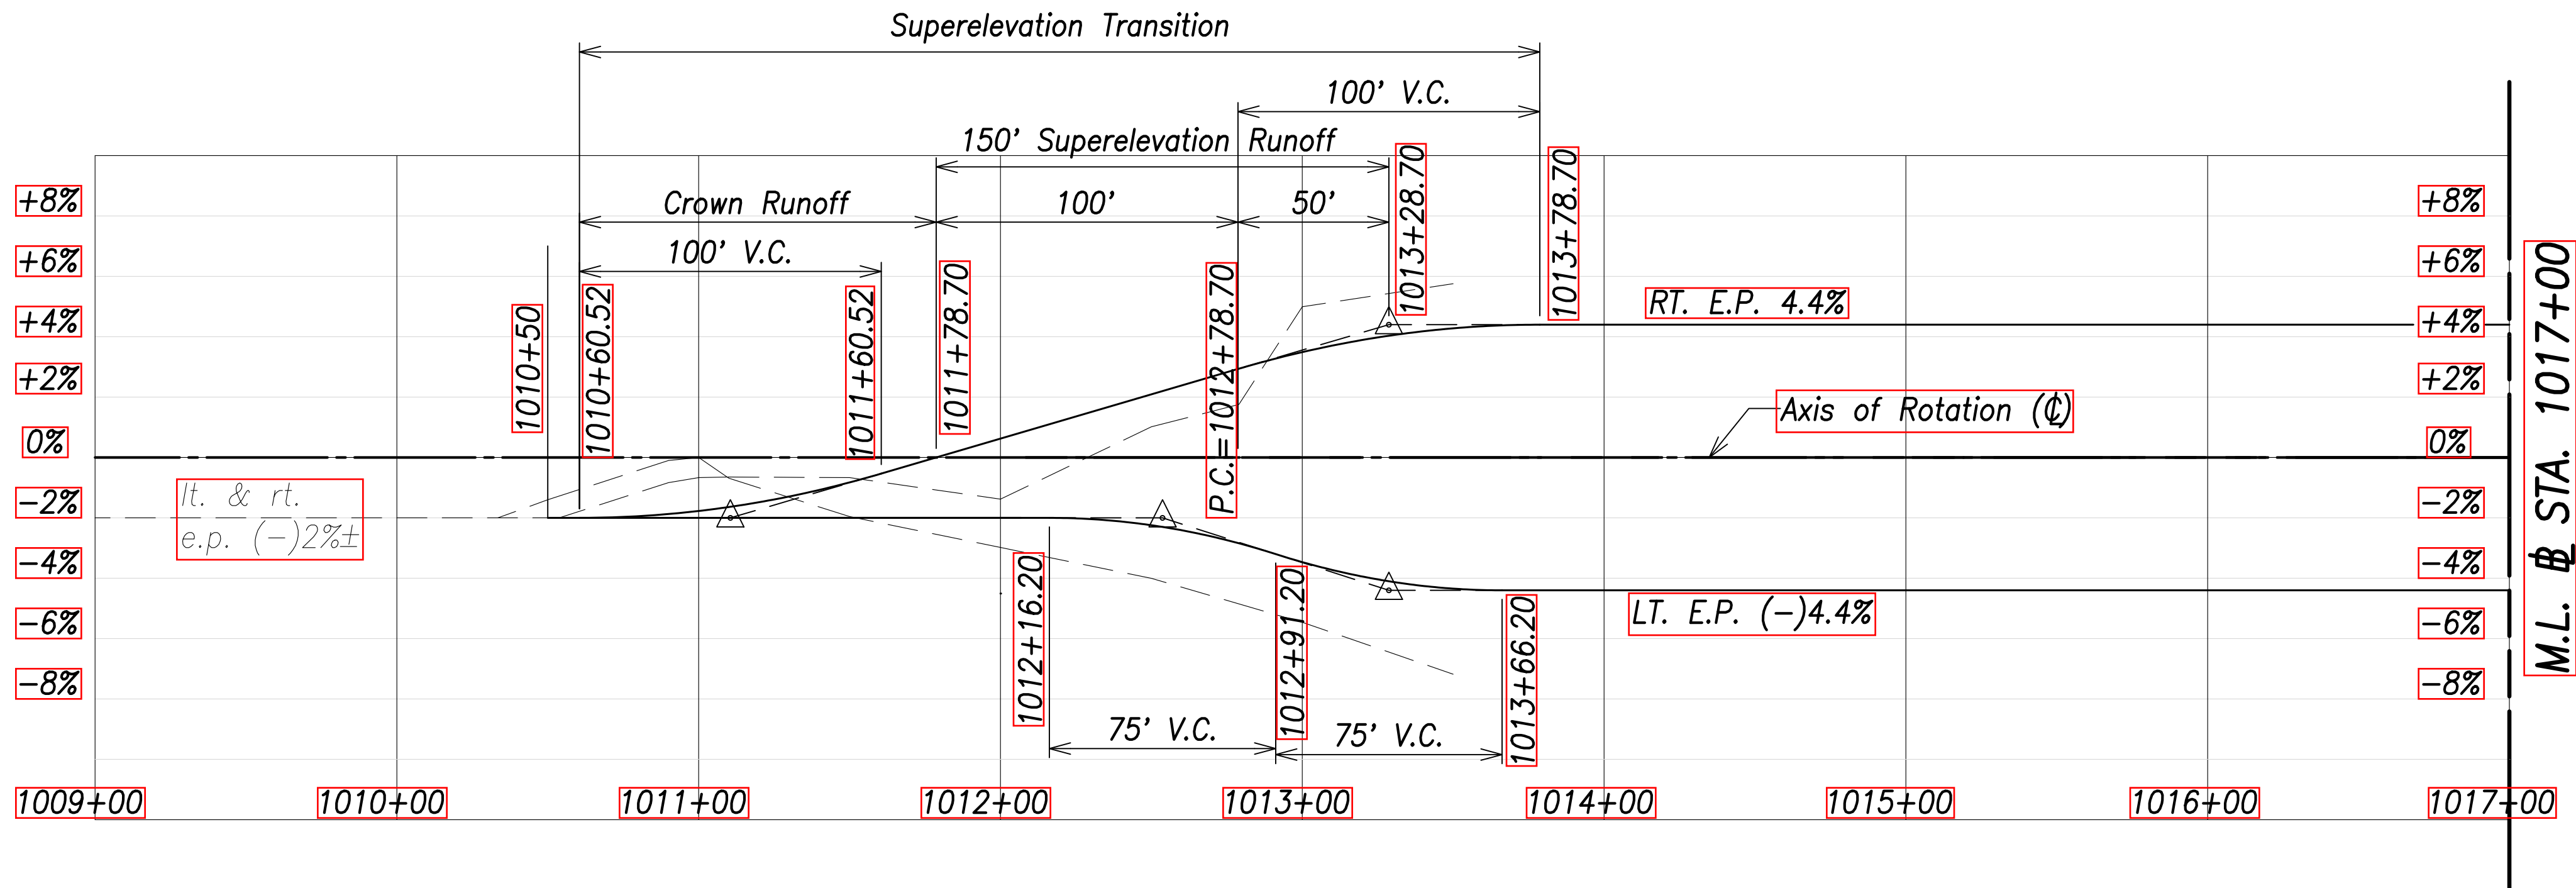

LEGEND

Lt. E.P. - Left Edge of Pavement
Rt. E.P. - Right Edge of Pavement
V.C. - Vertical Curve

SUPERELEVATION DIAGRAM (# STA. 1010+53.70 TO # STA. 1022+00)

Scales H: 1" = 40'
V: 1" = 4'

Graphic Scales

1" = 40' 40' 20' 0 40' 80'
1" = 4' 4' 2' 0 4' 8'



THIS WORK WAS PREPARED BY ME
OR UNDER MY SUPERVISION AND
CONSTRUCTION OF THIS PROJECT
WILL BE UNDER MY OBSERVATION.

Michael H. Okamoto April 30, 2022
SIGNATURE EXPIRATION DATE
OF THE LICENSE

STATE OF HAWAII
DEPARTMENT OF TRANSPORTATION
HIGHWAYS DIVISION

SUPERELEVATION DIAGRAM

FARRINGTON HIGHWAY

Replacement of Makaha Bridge

No. 3 and Makaha Bridge 3A

F. A. Project No. BR-093-1(20)

Scale: As Shown

Date: July 2020

SHEET No. C3.10 OF 168 SHEETS

SURVEY PLOTTED BY	DATE
DRAWN BY	
TRACED BY	
CHECKED BY	
QUANTITIES BY	
CHECKED BY	
ORIGINAL PLAN	
NOTE BOOK	
No.	

FILE: \\FMC-FS\Project\civil\1969 makaha bridges\dwg\construction\c3.10_Superelevation.dwg saved July 6, 2020