


FED. ROAD DIST. NO.	STATE	FED. AID PROJ. NO.	FISCAL YEAR	SHEET NO.	TOTAL SHEETS
HAWAII	HAW.	BR-093-1(21)	2011	14	92

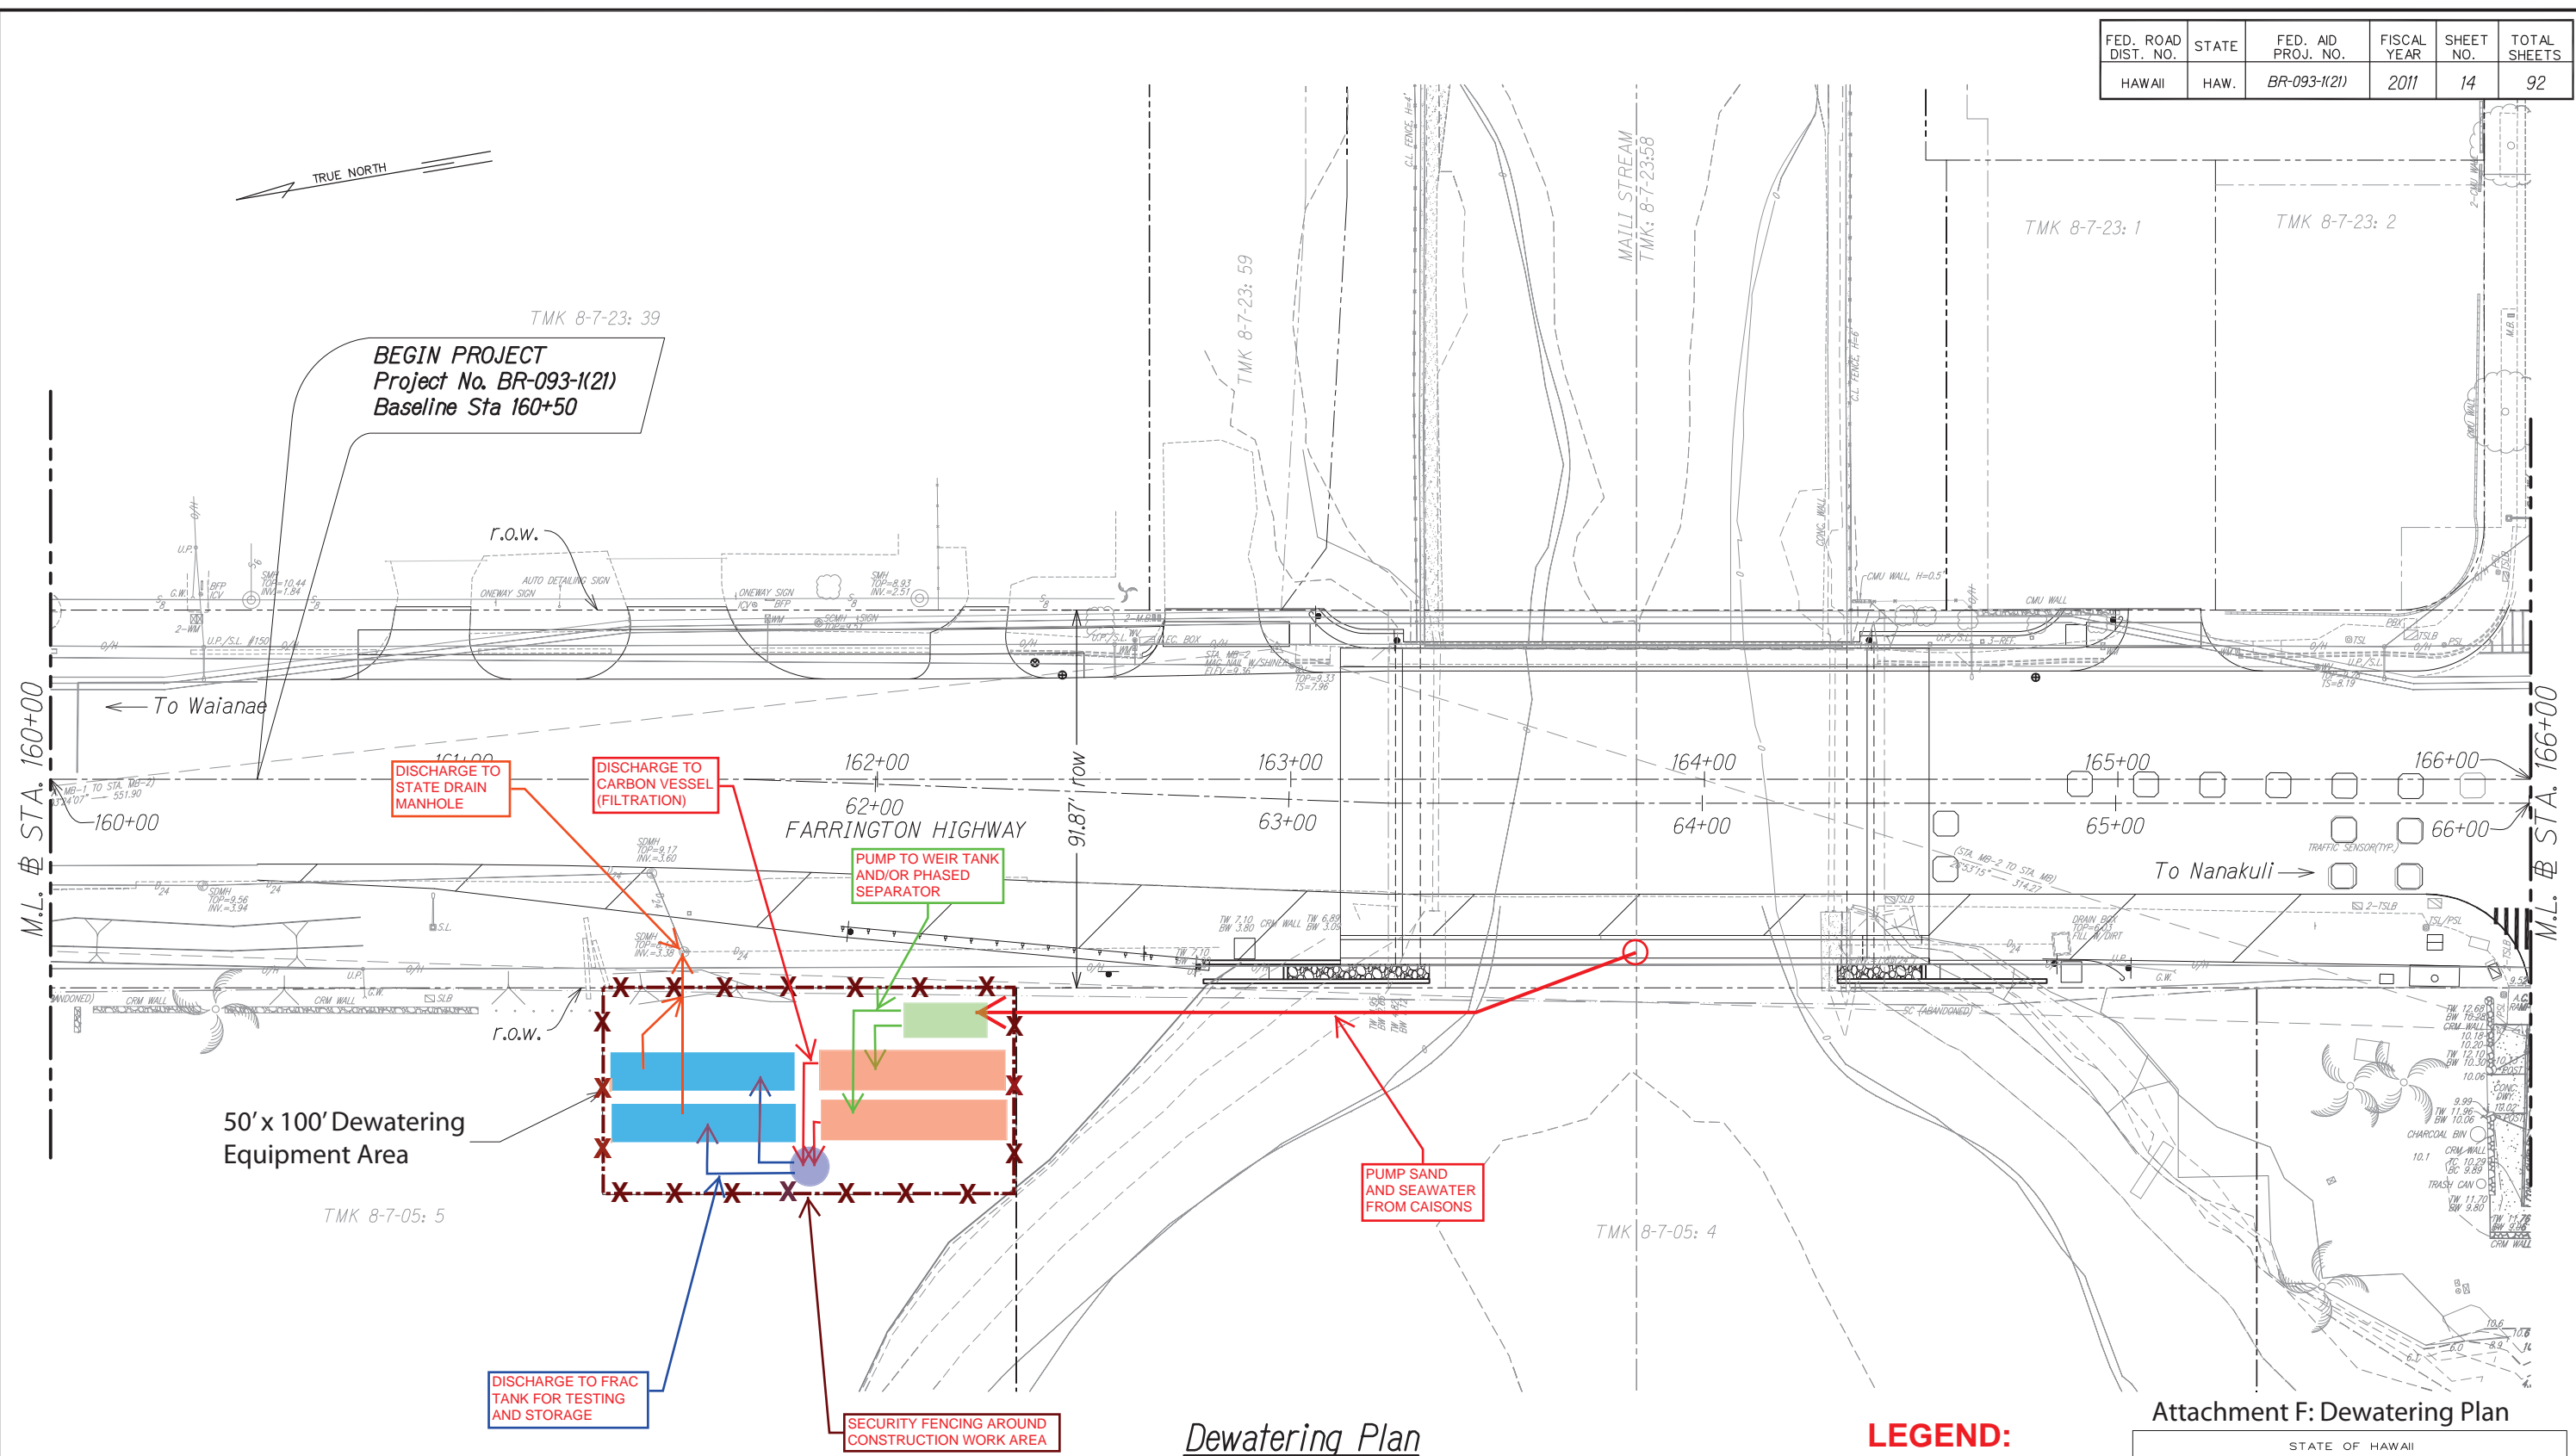

Attachment F: Dewatering Plan

STATE OF HAWAII
DEPARTMENT OF TRANSPORTATION
HIGHWAYS DIVISION

DEWATERING PLAN

FARRINGTON HIGHWAY
REPLACEMENT OF MAIPALAOA BRIDGE
FEDERAL AID PROJECT NO. BR-093-1(21)

Scale: AS NOTED Date: JULY 2011