
FED. ROAD DIST. NO.	STATE	FED. AID PROJ. NO.	FISCAL YEAR	SHEET NO.	TOTAL SHEETS
HAWAII	HAW.	BR-093-1(21)	2015	44	99



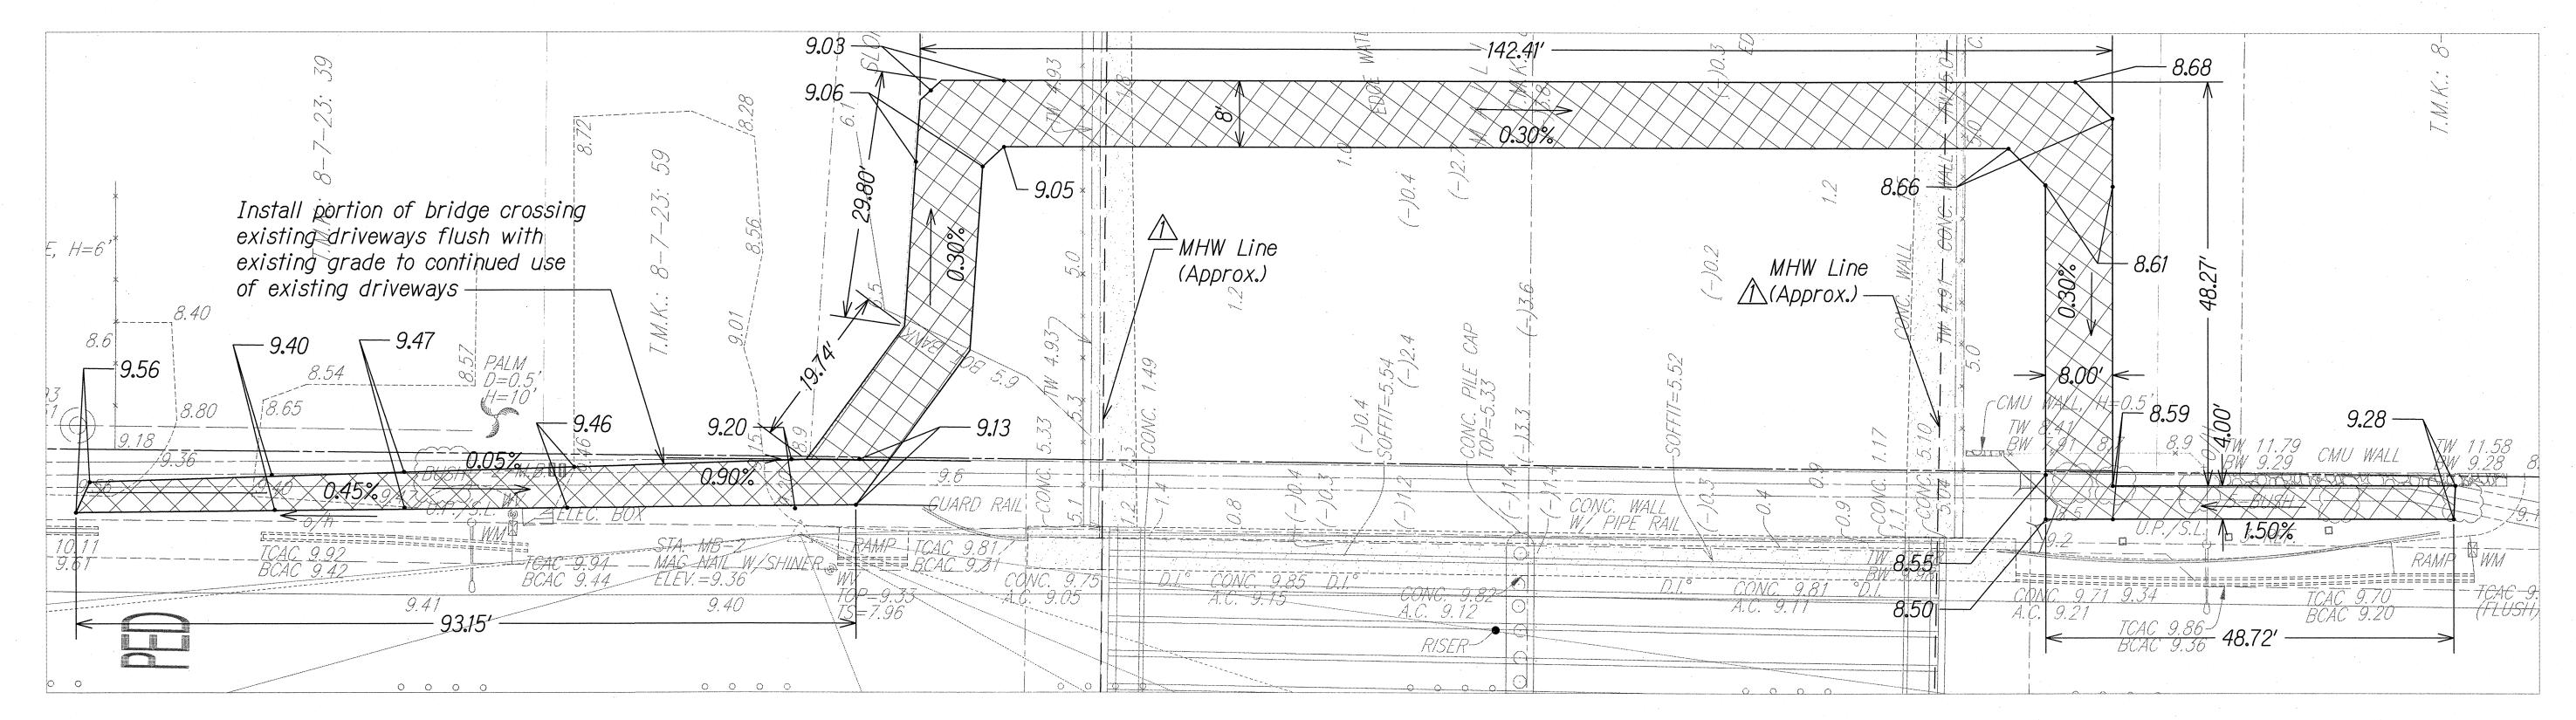

## TEMPORARY PEDESTRIAN BRIDGE GRADING SCALE: 1" = 10'

## **LEGEND:**

— 9**.**00

Finished Elevation



Temporary Bridge Structure

GRAPHICAL SCALE:

