
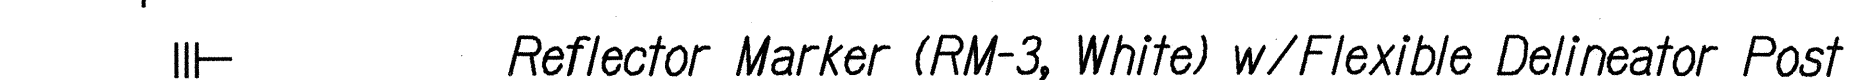
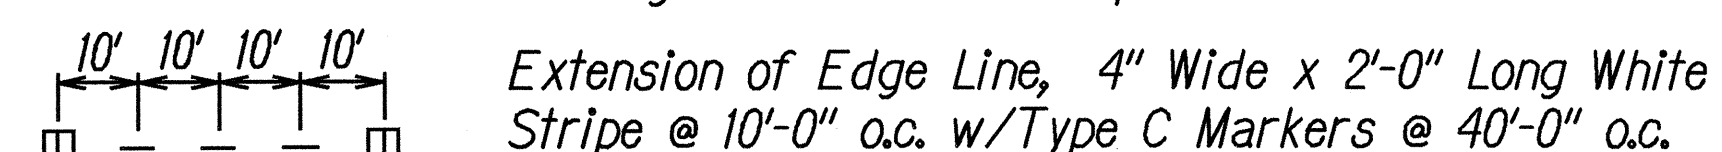
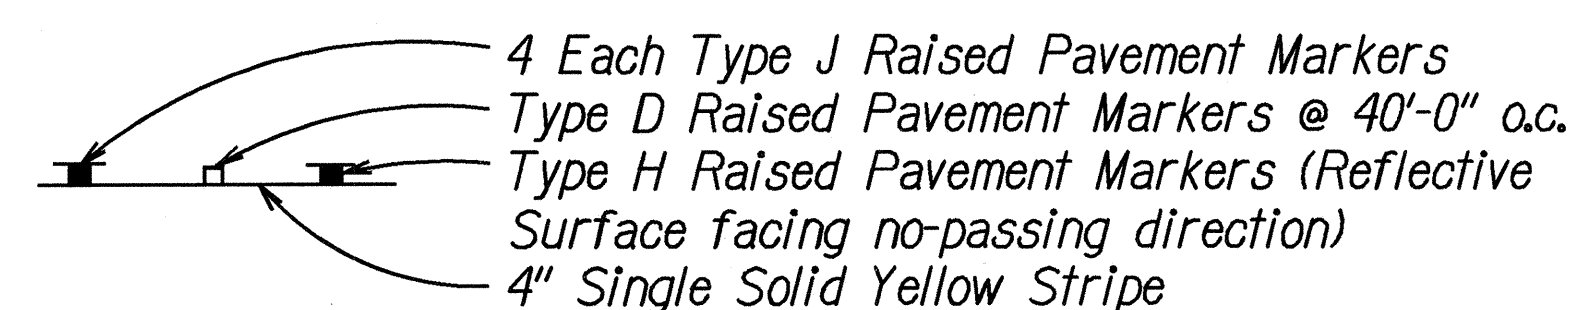
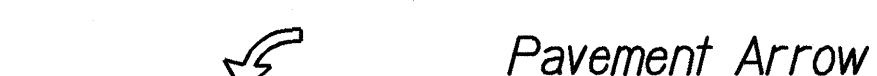
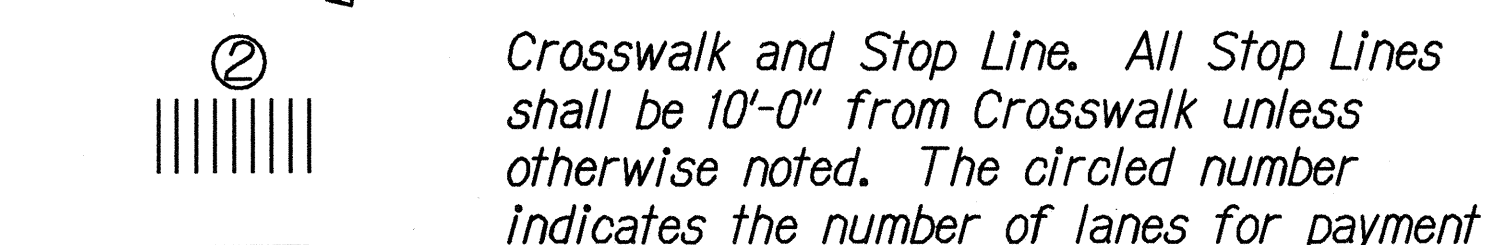
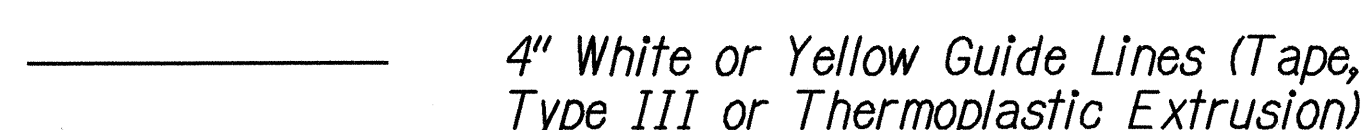



FED. ROAD DIST. NO.	STATE	PROJ. NO.	FISCAL YEAR	SHEET NO.	TOTAL SHEETS
HAWAII	HAW.	93B-01-03M	2007	13	18

LEGEND

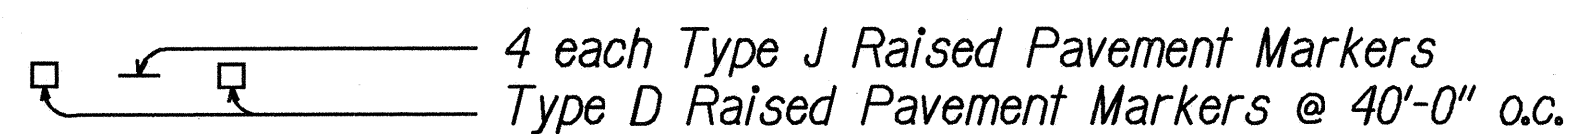


NOTES

1. *Layout of pavement markings and striping shall be done by the Contractor and approved by the Engineer prior to any installation work.*
2. *Existing pavement markings not incorporated in the final traffic pattern shall be removed as directed by the Engineer. Costs shall be incidental to the various pavement marking items.*
3. *Raised pavement markers shall not be installed within crosswalks.*
4. *Final locations of all signs shall be approved by the Engineer prior to any installation work.*
5. *Inform the Engineer of any existing sign not shown on these plans.*
6. *Final locations of all Stop Lines shall be approved by the Engineer prior to installation.*
7. *All pavement striping shall be as noted on the legend or plans.*
8. *All preformed pavement marking tapes over existing pavement shall be applied with an approved primer as recommended by the tape manufacturer and as approved by the Engineer. The primer shall be allowed to dry to the tacky stage prior to tape application.*
9. *Clean all existing signs shown in the plans. Work shall be considered incidental and inclusive of various contract items.*
10. *Adjust and straighten all existing signs shown in the plans to be square and plumb. Work shall be considered incidental and inclusive of various contract items.*
11. *Remove and dispose branches, leaves, and vegetation obstructing reasonable motorist view to the signs. Work shall be considered incidental and inclusive of various contract items.*
12. *Install State Type II Object Marker on all utility poles within project vicinity. See Standard Plan TE-17. Replace existing with new if existing marker on the pole exist.*
13. *All signs shall use high-intensity grade reflective sheeting in accordance with Specifications.*
14. *Install blue hydrant raised pavement markers at all hydrant locations in accordance with the latest BWS standards.*

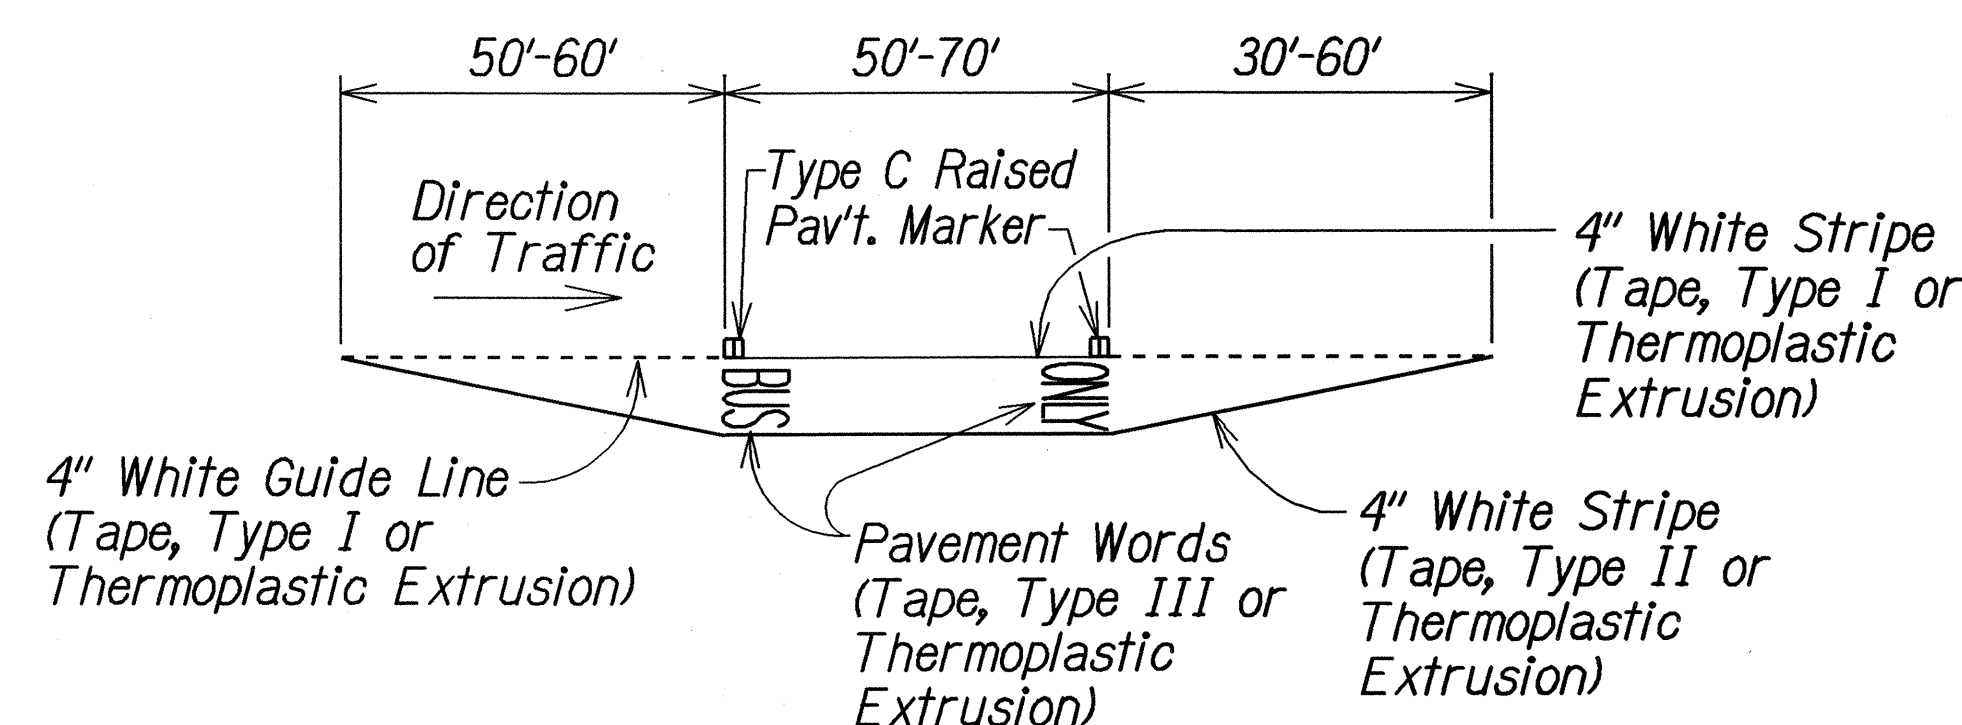

TYPICAL BUS BAY STRIPING

Not to Scale

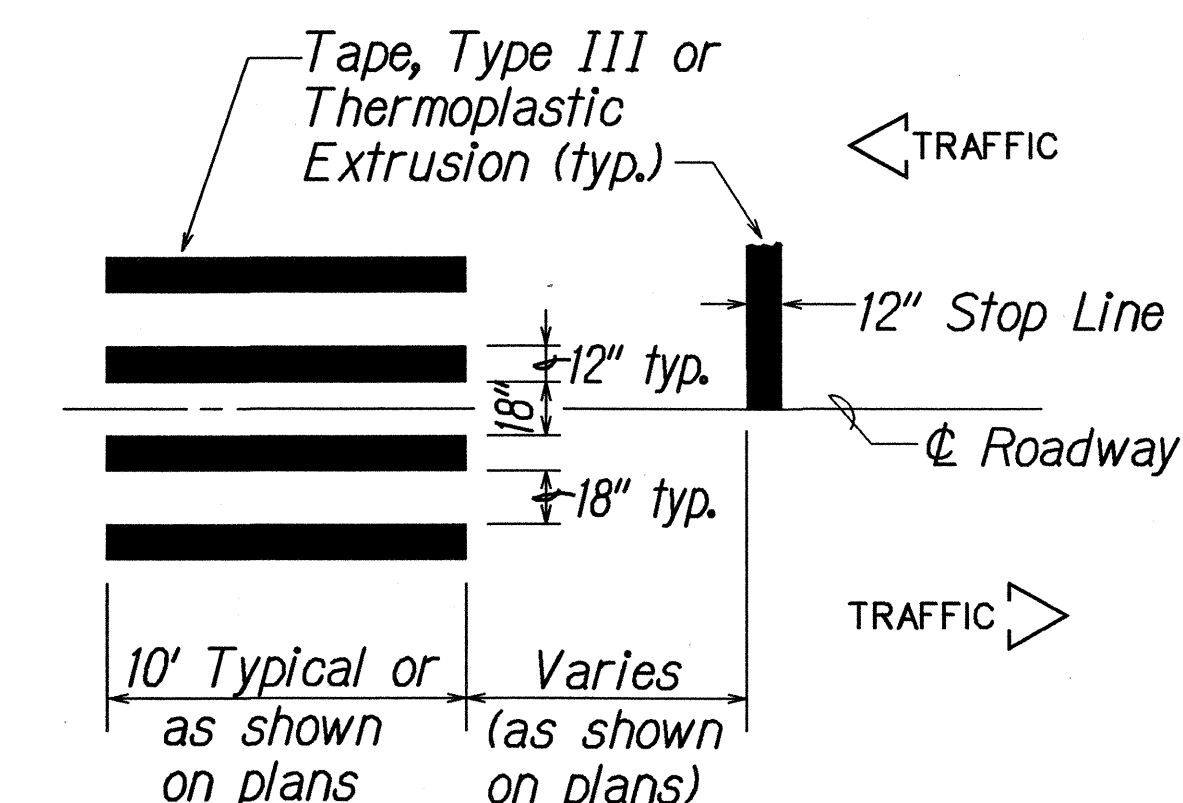

DETAIL "A"

CROSSWALK STRIPING DETAIL

Not to Scale

ORIGINAL PLAN	SURVEY PLOTTED BY	DATE
	DRAWN BY <i>M. Faruqi</i>	<i>9/22/04</i>
NOTE BOOK	TRACED BY	
<i>102may</i>	DESIGNED BY <i>Joy Koo</i>	
<i>quarter</i>	QUANTITIES BY	
	CHECKED BY	

STATE OF HAWAII
DEPARTMENT OF TRANSPORTATION
HIGHWAYS DIVISION
PAVEMENT MARKING LEGEND.
DETAILS & NOTES
FARRINGTON HIGHWAY RESURFACING
Orange Street to Kili Drive
Project No. 93B-01-03M
Date: April 2005