


FED. ROAD DIST. NO.	STATE	FED. AID PROJ. NO.	FISCAL YEAR	SHEET NO.	TOTAL SHEETS
HAWAII	HAW.	93B-01-11	2012	22	38

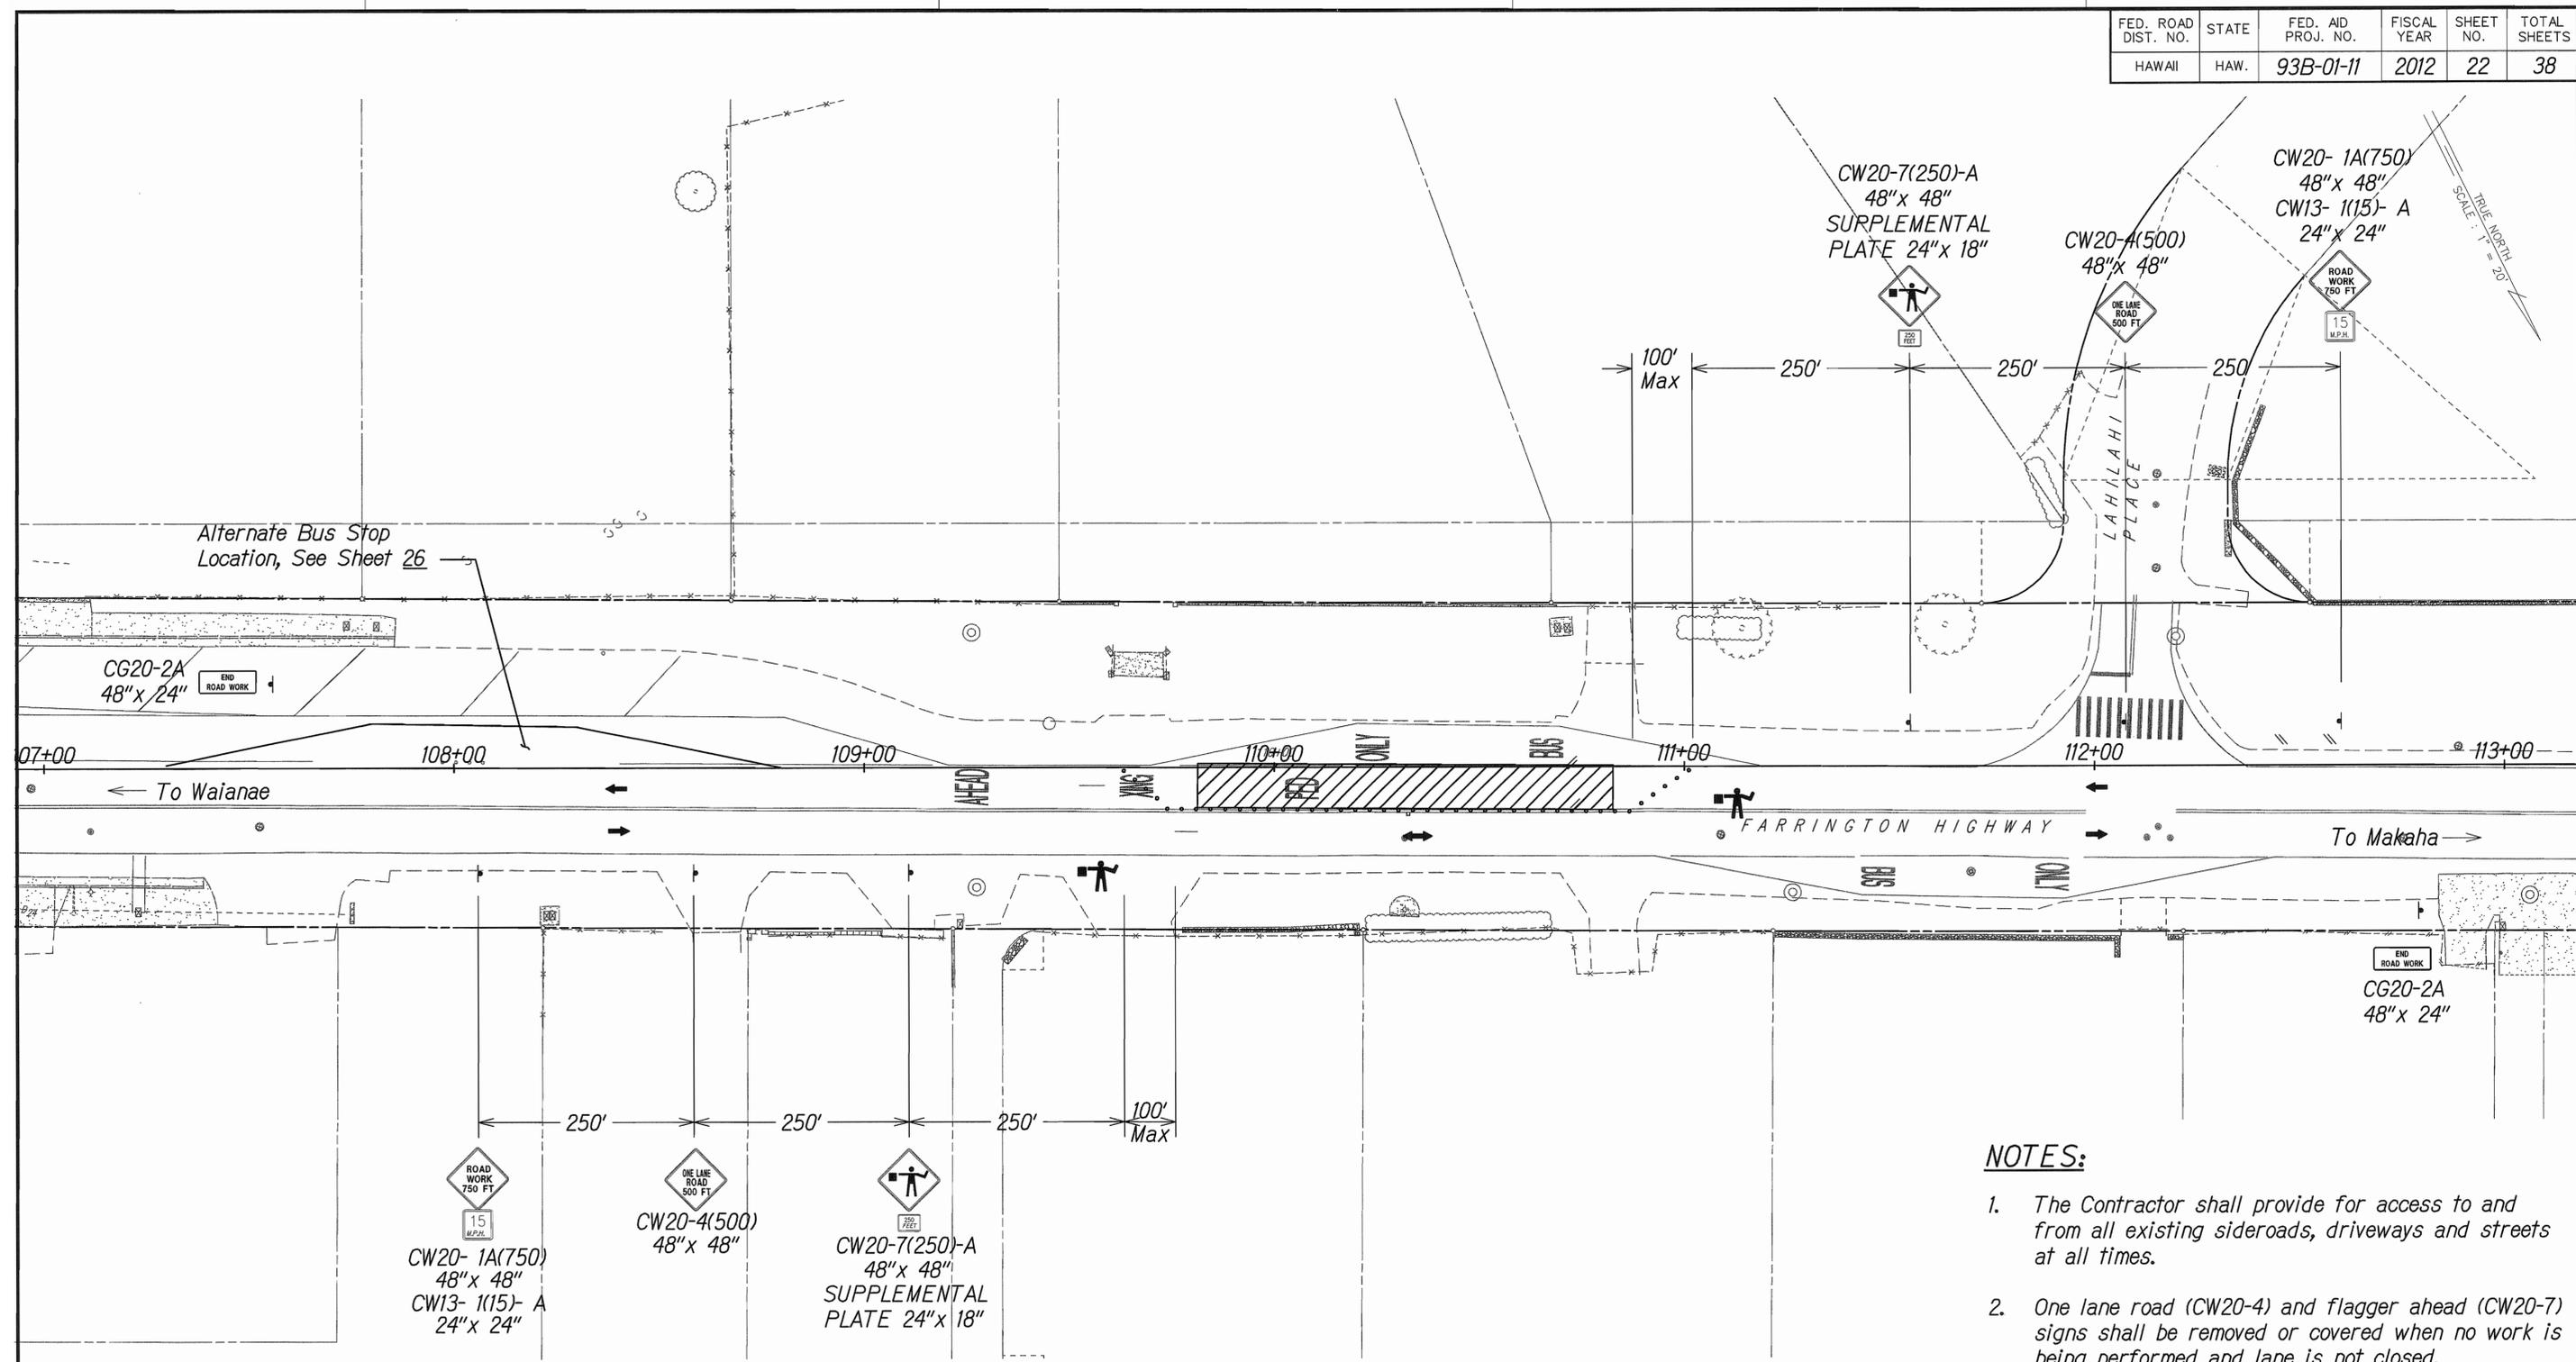


NOTES:

1. The Contractor shall provide for access to and from all existing sideroads, driveways and streets at all times.
2. One lane road (CW20-4) and flagger ahead (CW20-7) signs shall be removed or covered when no work is being performed and lane is not closed.

LEGEND:

- ↑ Sign
- Cone Or Delineator
- 👮 Police Officer/flagger
- ➔ Direction Of Traffic
- ▨ Work Area

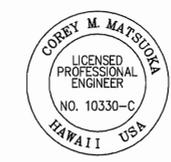

THIS WORK WAS PREPARED BY ME
OR UNDER MY SUPERVISION

Corey Matsuzaka 4/30/12
SIGNATURE DATE OF THE LICENSE

STATE OF HAWAII
DEPARTMENT OF TRANSPORTATION
HIGHWAYS DIVISION

TRAFFIC CONTROL PLAN

FARRINGTON HIGHWAY DRAINAGE IMPROVEMENTS
Vicinity of Orange St.
Project No. 93B-01-11
Scale: 1" = 20' Date: FEB 2012
SHEET No. 1 OF 1 SHEETS