


LEGEND:

SIGNING LEGEND:


NOTES:

- 
- Diagram illustrating the pavement markings and dimensions for a T-intersection:
- 2 Type C Raised Pavement Markers at Each End and 1 Additional Type C at Midway
  - 4" White Stripe, Type I or Thermoplastic Extrusion
  - Pavement Words, Type III or Thermoplastic
  - 4" White Guide Line, Type I or Thermoplastic Extrusion (Typ.)
  - 8" White Stripe, Type II or Thermoplastic Extrusion
  - Dimensions: 50'-0" (three segments), 10' Typ. (vertical offset), 4' Typ. (horizontal offset), 2' Typ. (horizontal offset).
  - Labels: "Continue Right Edge line, if Exists" (two locations), "BUS", "ONLY", "STOP".

NOTE:

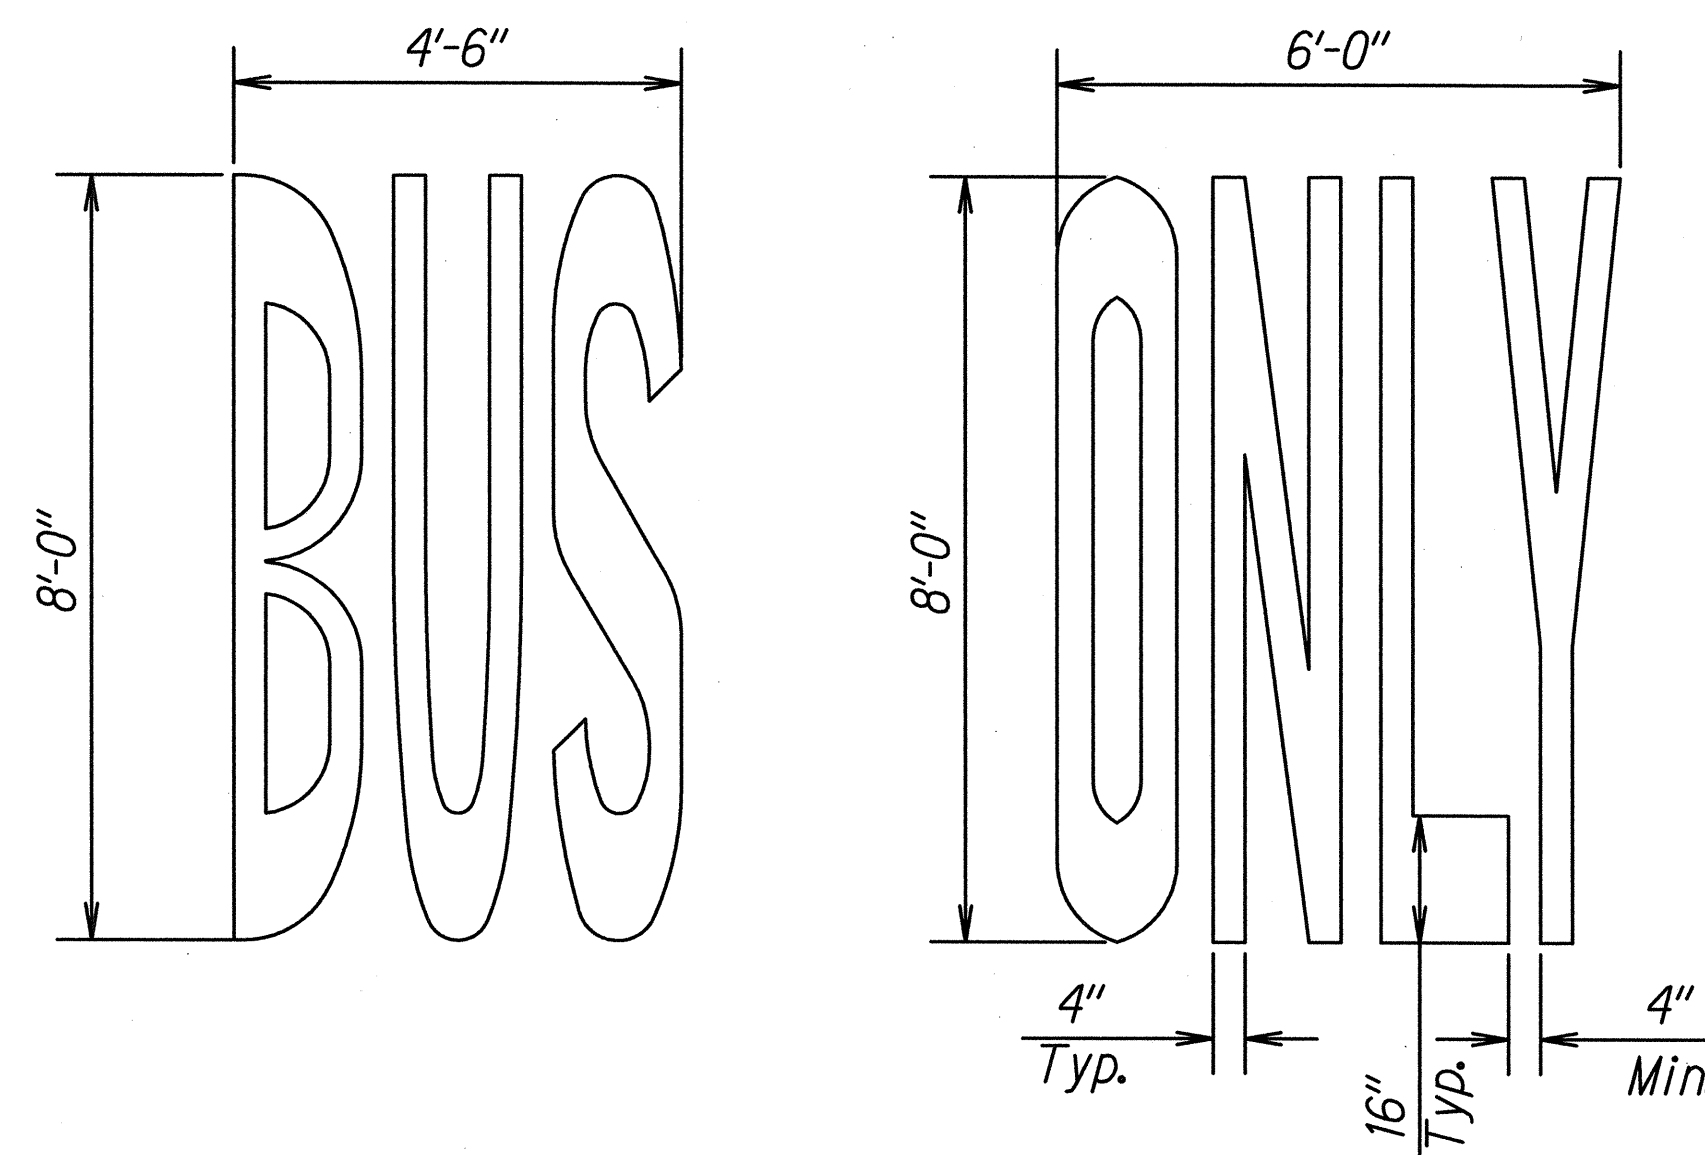BUS BAY

### PAVEMENT WORD DETAILS

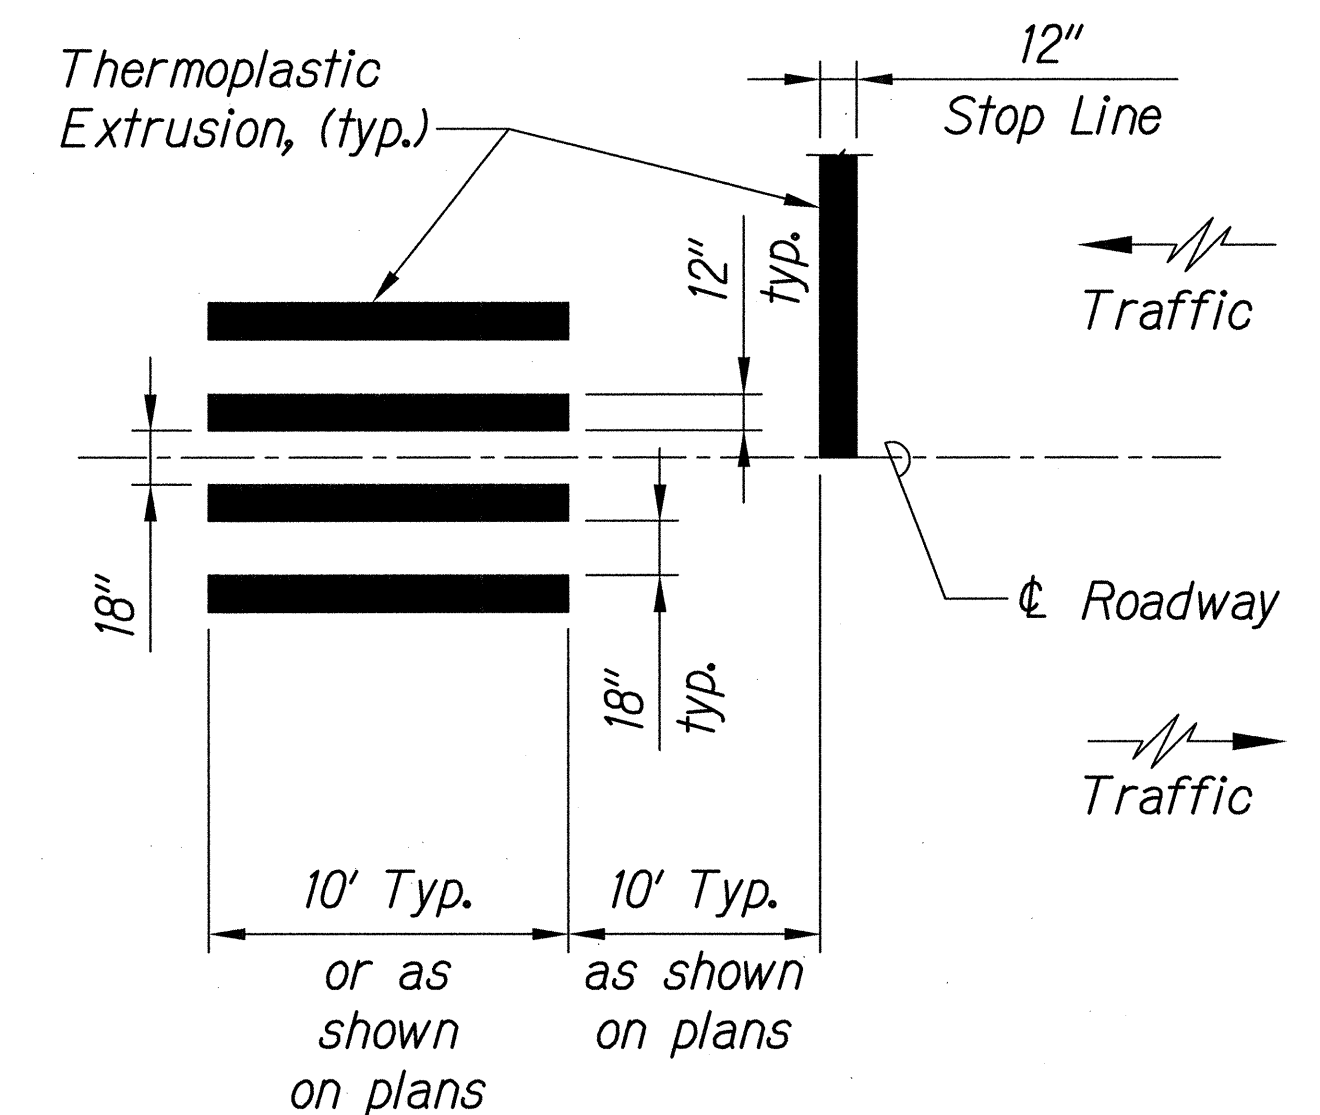

CROSSWALK STRIPING DETAIL



Coley Harrison  
SIGNATURE

EXPIRATION  
DATE OF THE  
LICENSE

23