



FED. ROAD DIST. NO.	STATE	FED-AID PROJ. NO.	FISCAL YEAR	SHEET NO.	TOTAL SHEETS
HAWAII	HAW.	HSIP-093-1(031)	2022	46	62

SHOULDER WIDENING SCHEDULE											
EASTBOUND						WESTBOUND					
BEGIN STATION	END STATION	SHOULDER EDGE	SHOULDER WIDENING DETAIL	A	B	BEGIN STATION	END STATION	SHOULDER EDGE	SHOULDER WIDENING DETAIL	A	B
218+63	220+02	OUTSIDE	1	4.25'	2.25'	99+46	107+47	OUTSIDE	1	4.75'	2.75'
220+02	220+93	OUTSIDE	1	4.75'	2.75'						
223+72	225+76	INSIDE	2	--	--						
225+38	231+76	OUTSIDE	1	4.75'	2.75'						
104+57	107+26	INSIDE	2	--	--						

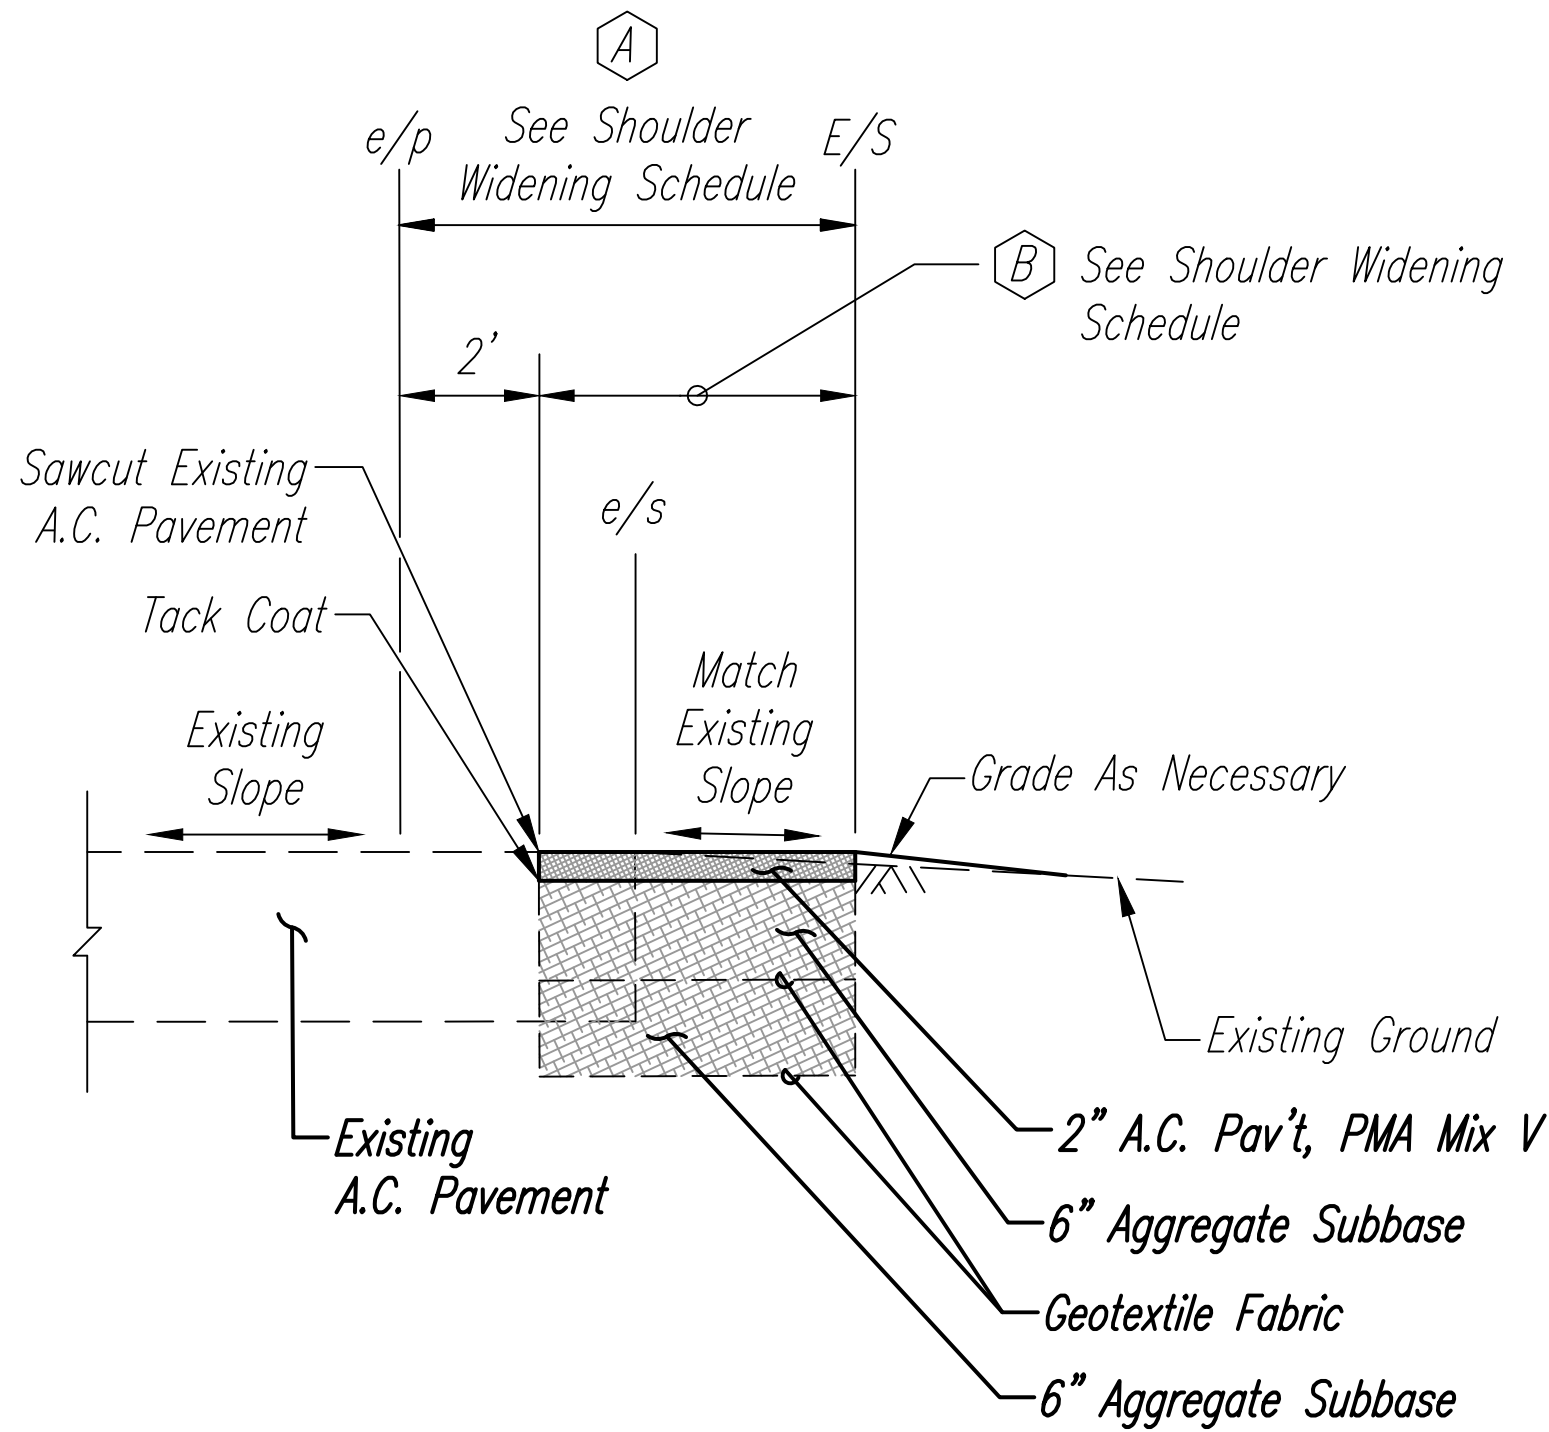

SHOULDER WIDENING DETAIL-1  
Not To Scale

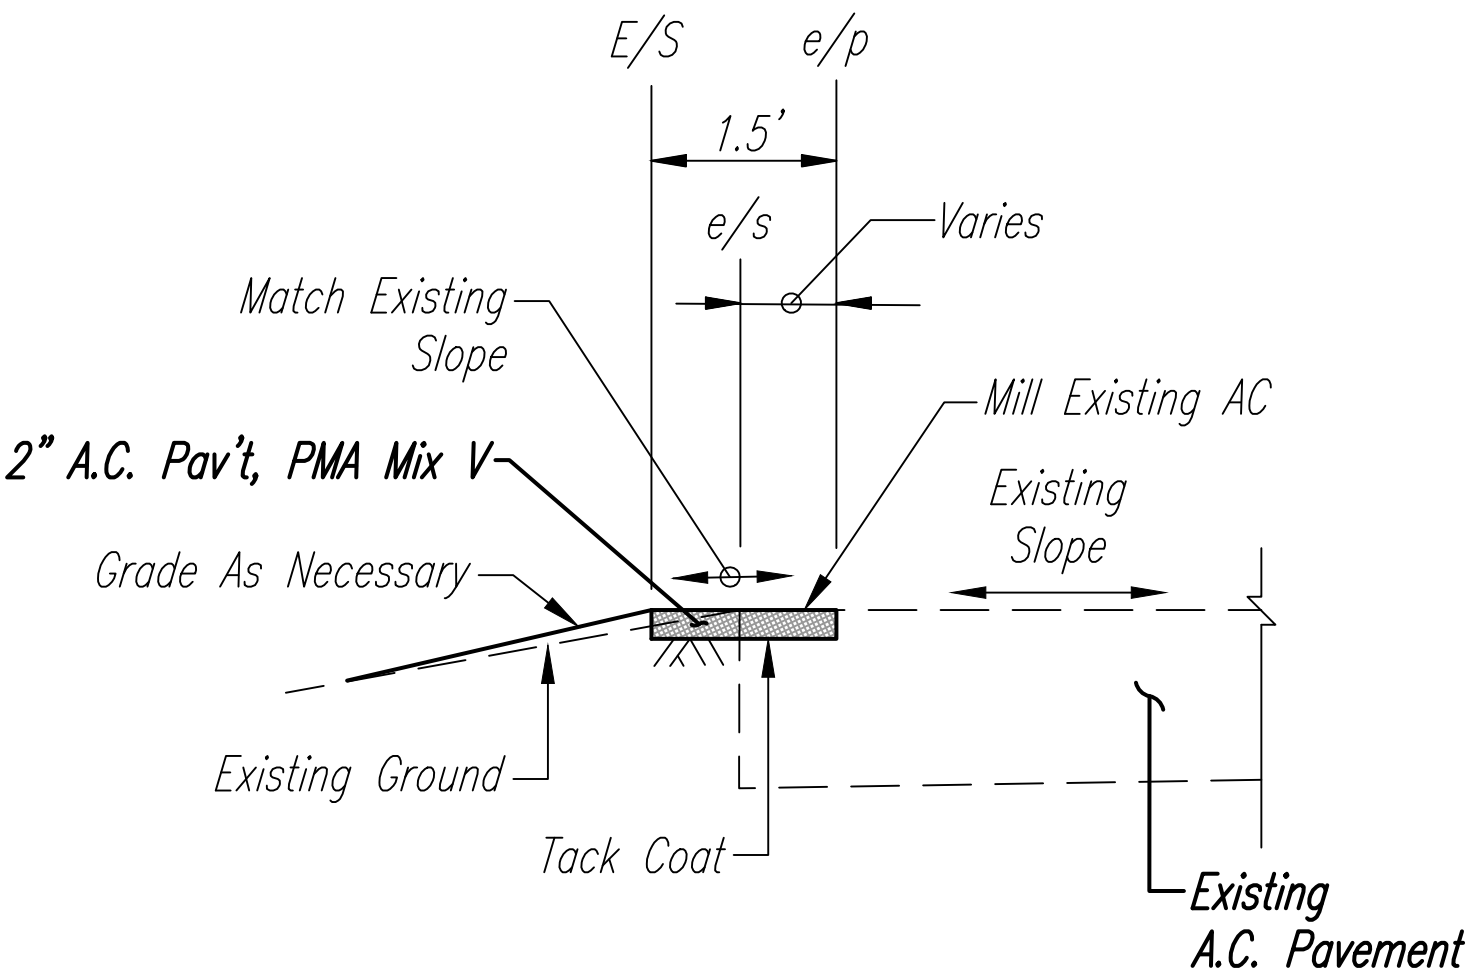

SHOULDER WIDENING DETAIL-2  
Not To Scale

ORIGINAL PLAN	SURVEY PLOTTED BY	DATE
NOTE BOOK	DRAWN BY	
	DESIGNED BY	
	QUANTITIES BY	
	CHECKED BY	

RYAN B. VALERO  
LICENSED PROFESSIONAL ENGINEER  
NO. 18051-C  
HAWAII, U.S.A.

THIS WORK WAS PREPARED BY ME  
OR UNDER MY SUPERVISION.  
  
SIGNATURE

4/30/24  
EXPIRATION DATE  
OF LICENSE

STATE OF HAWAII  
DEPARTMENT OF TRANSPORTATION  
HIGHWAYS DIVISION

ROADWAY DETAILS  
FARRINGTON HIGHWAY  
SAFETY IMPROVEMENTS  
Pohakunui Avenue to Interstate H-1  
Federal Aid Project No. HSIP-093-1(031)  
Date: November 2021

SHEET No. 1 OF 1 SHEETS