



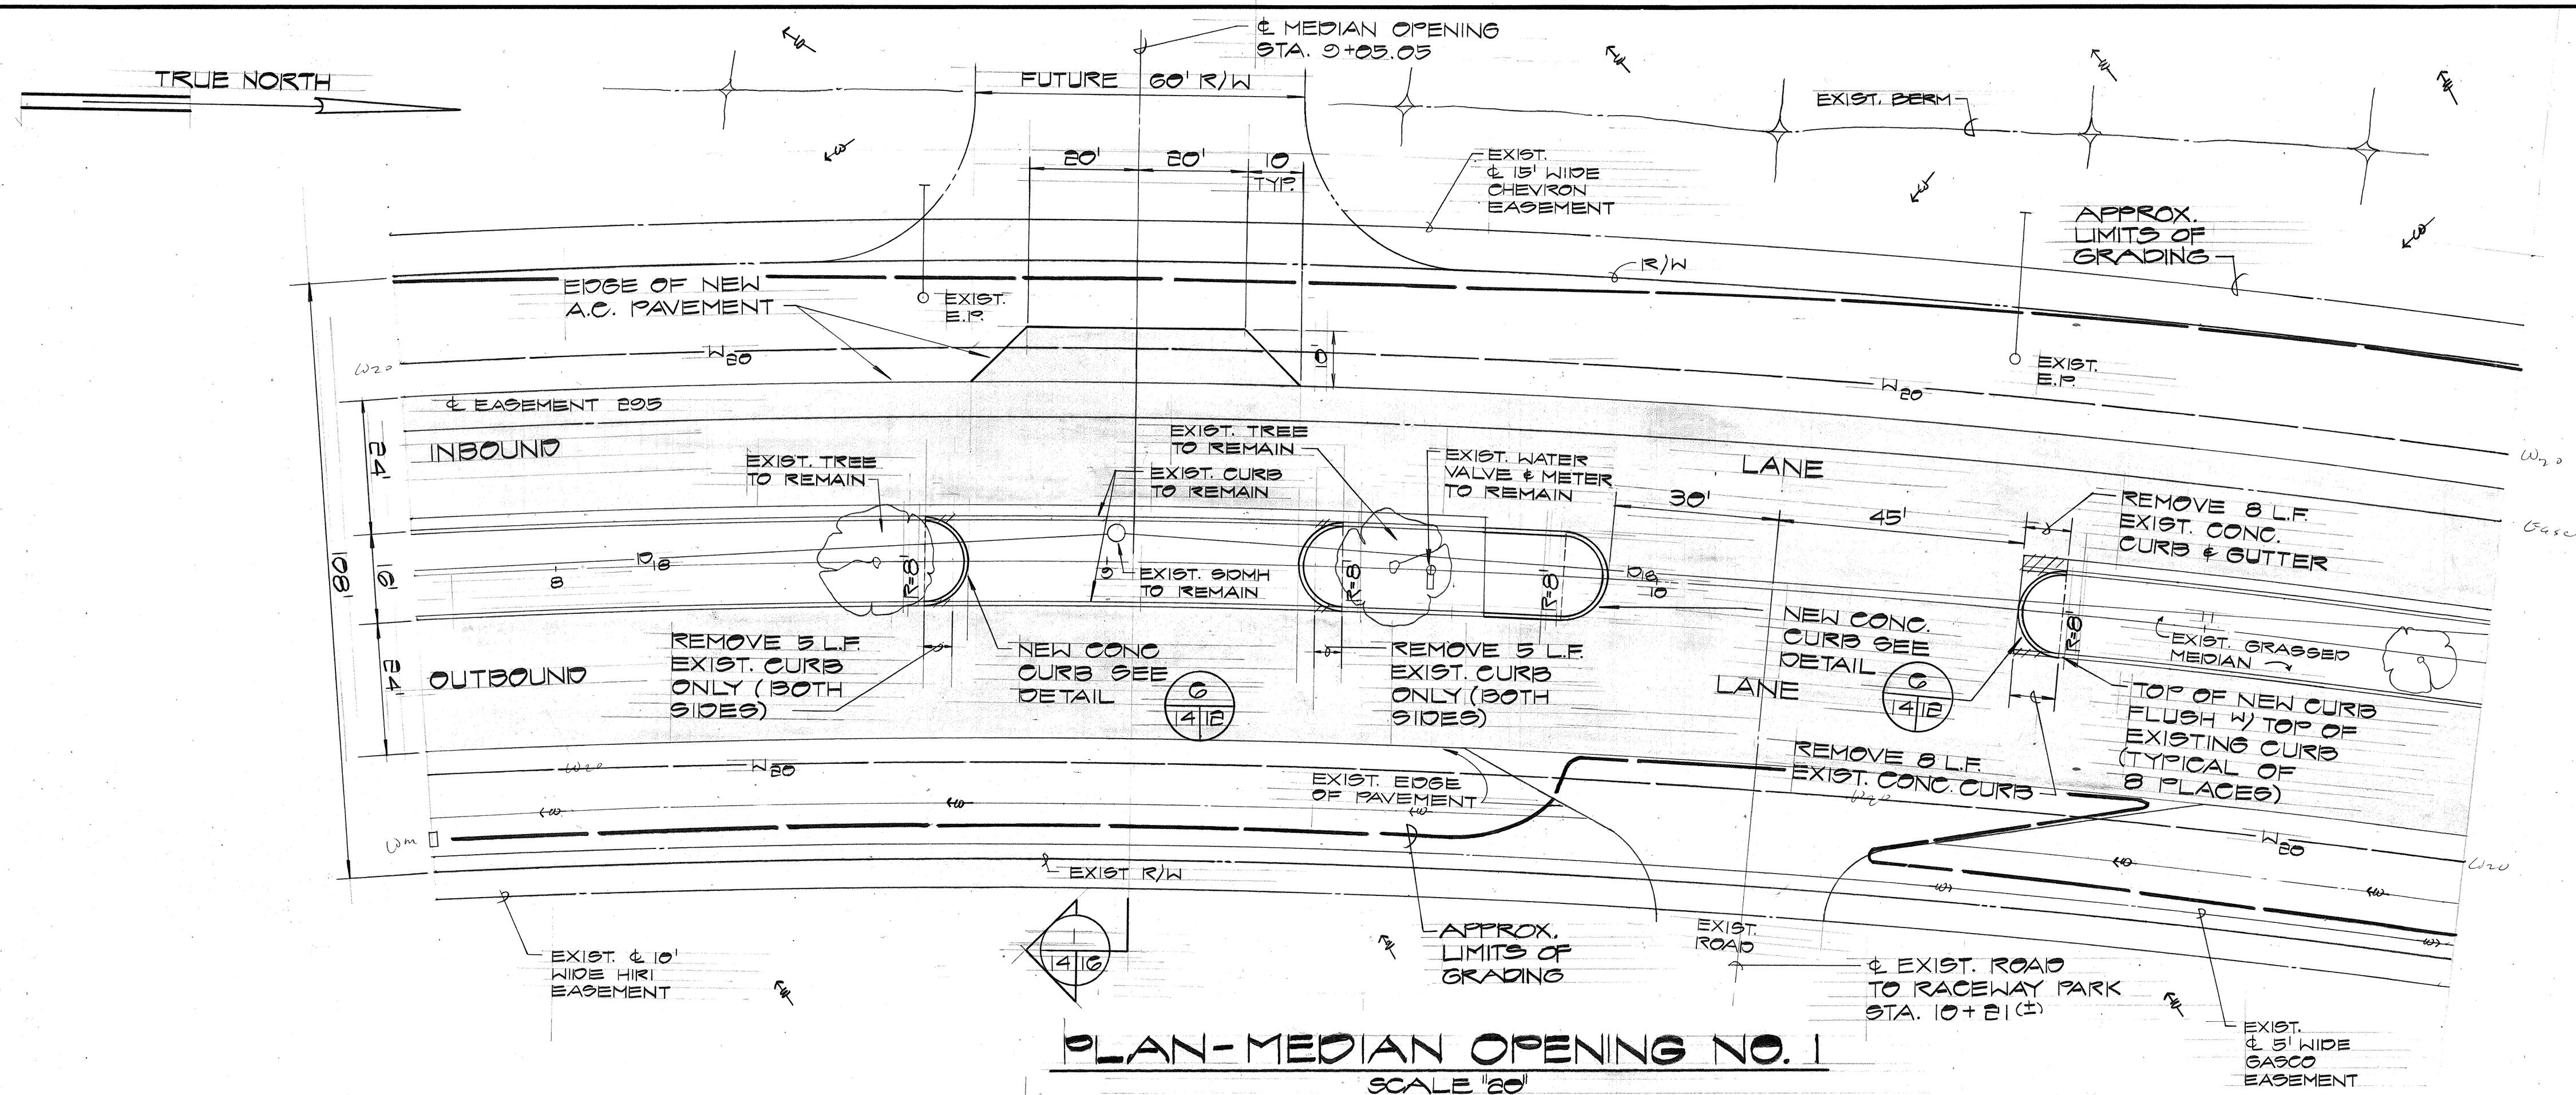

PLAN-MEDIAN OPENING NO. 1
SCALE "20"

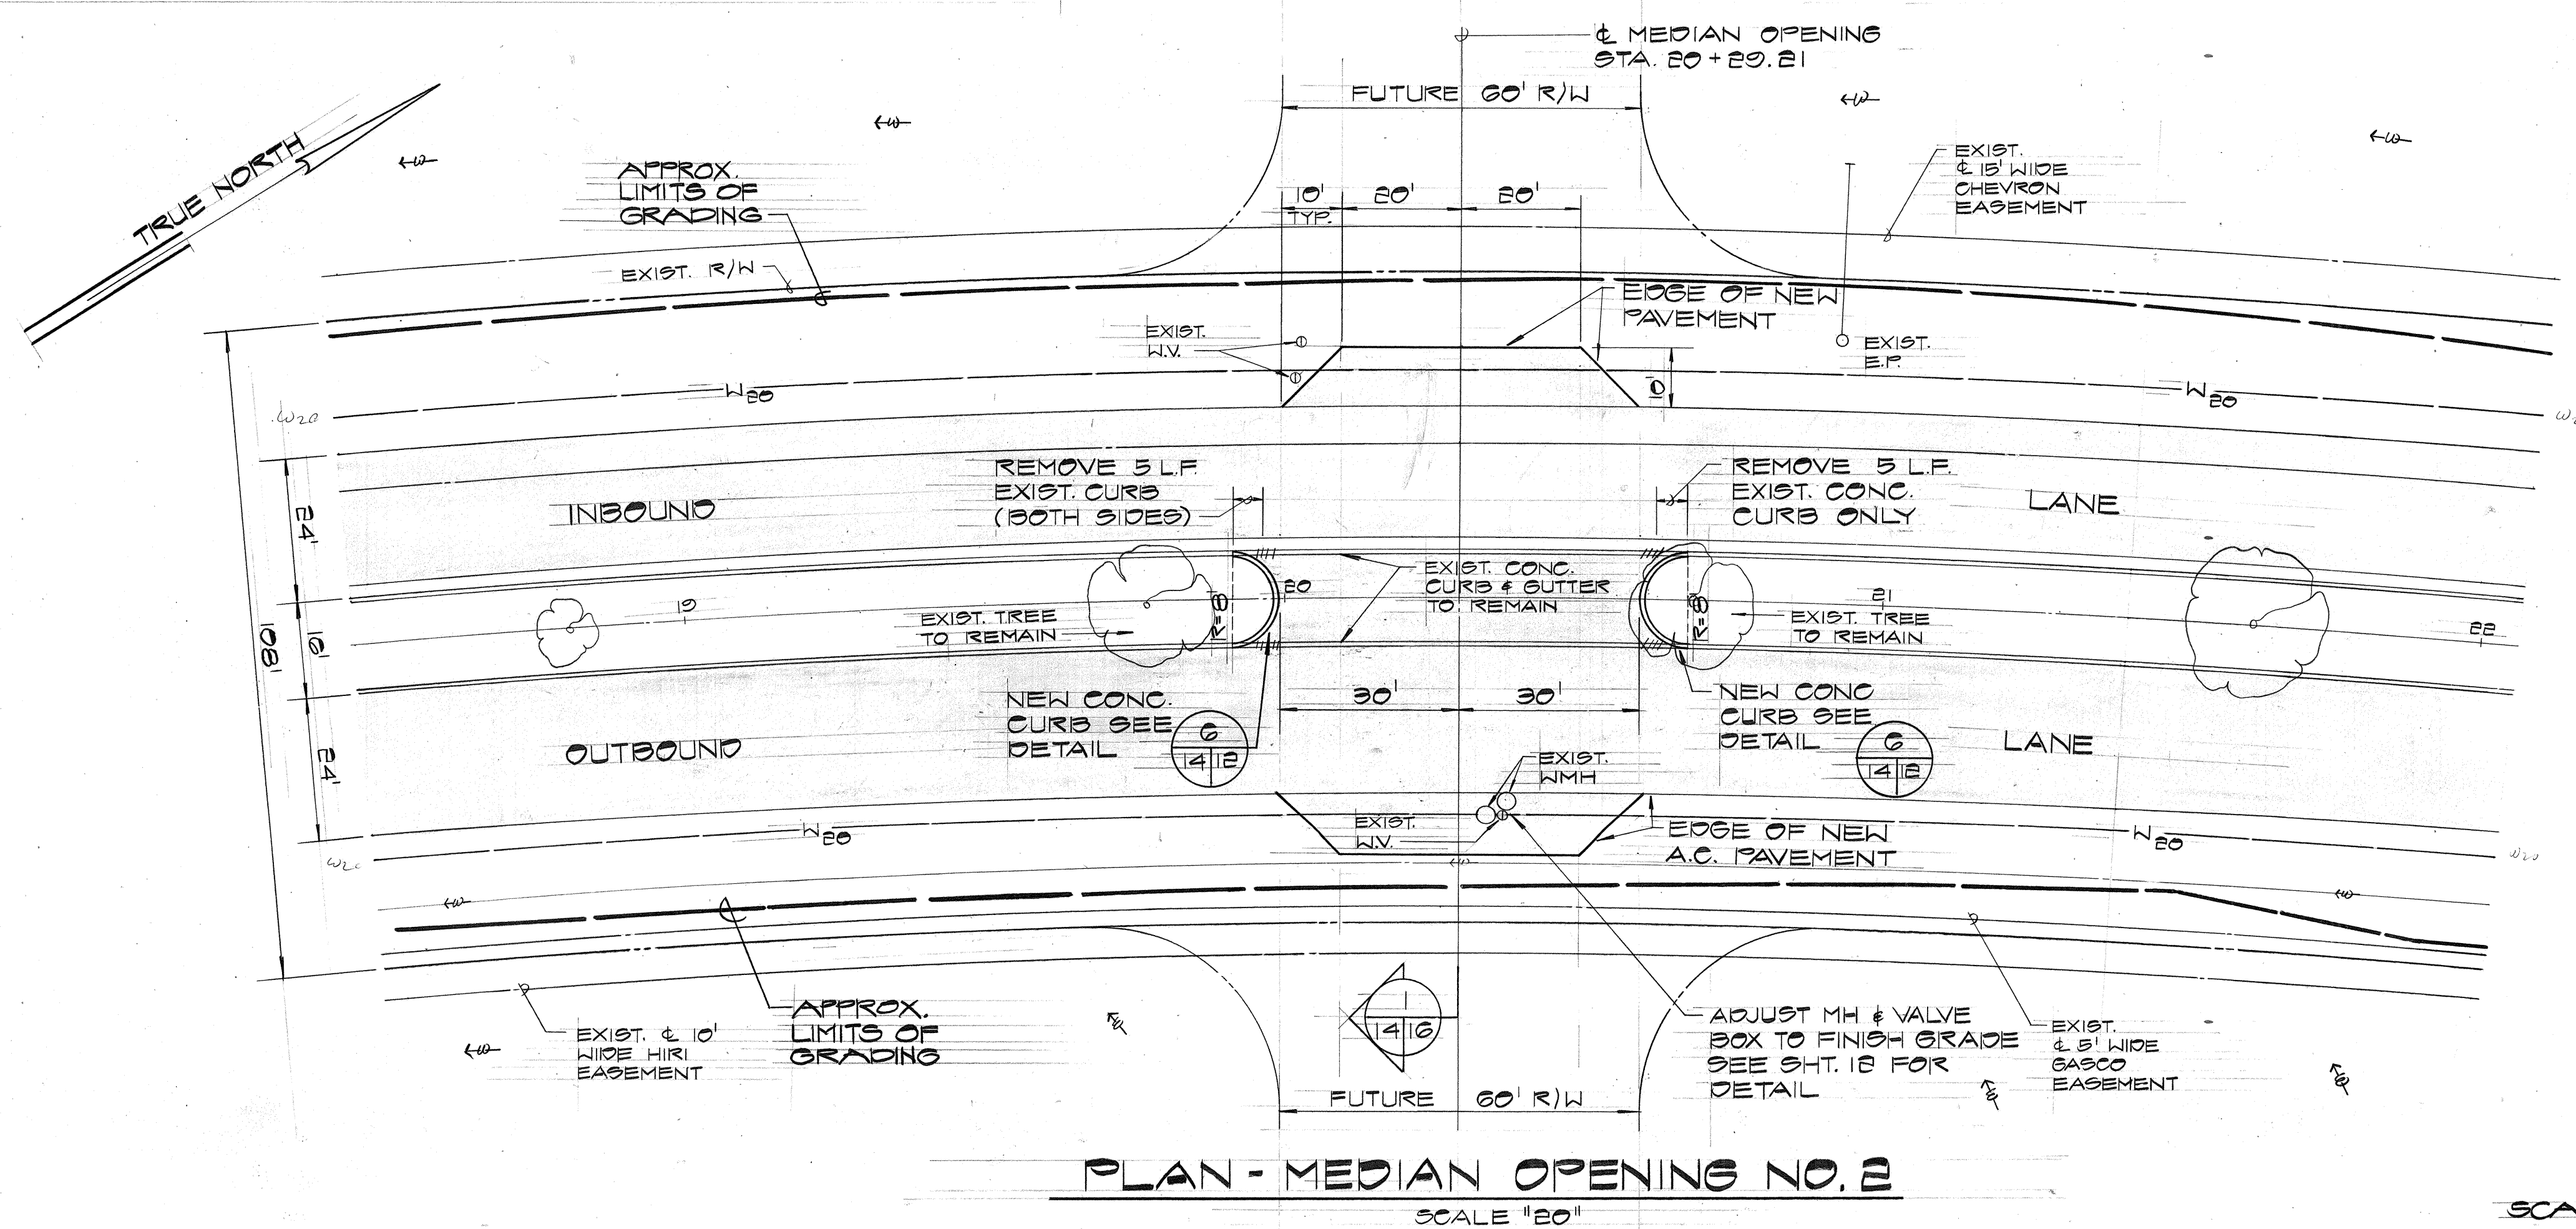

PLAN - MEDIAN OPENING NO. 2
SCALE "20"



REVISION	DATE	BRIEF	BY	APPR'D



TRUSTEES OF
THE ESTATE OF JAMES CAMPBELL
HONOLULU, HAWAII

KALAELOA BOULEVARD IMPROVEMENTS
HONOLULU, EWA, OAHU, HAWAII


MEDIAN OPENING DETAILS

DRAWN BY HH ENGINEER KT

APPROVED BY






DATE 4-27-80

DATE 4-27-80

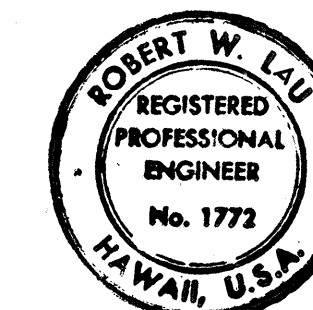

THIS WORK WAS DONE BY ME
OR UNDER MY SUPERVISION

Robert W. Liu

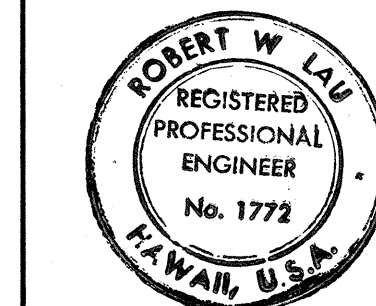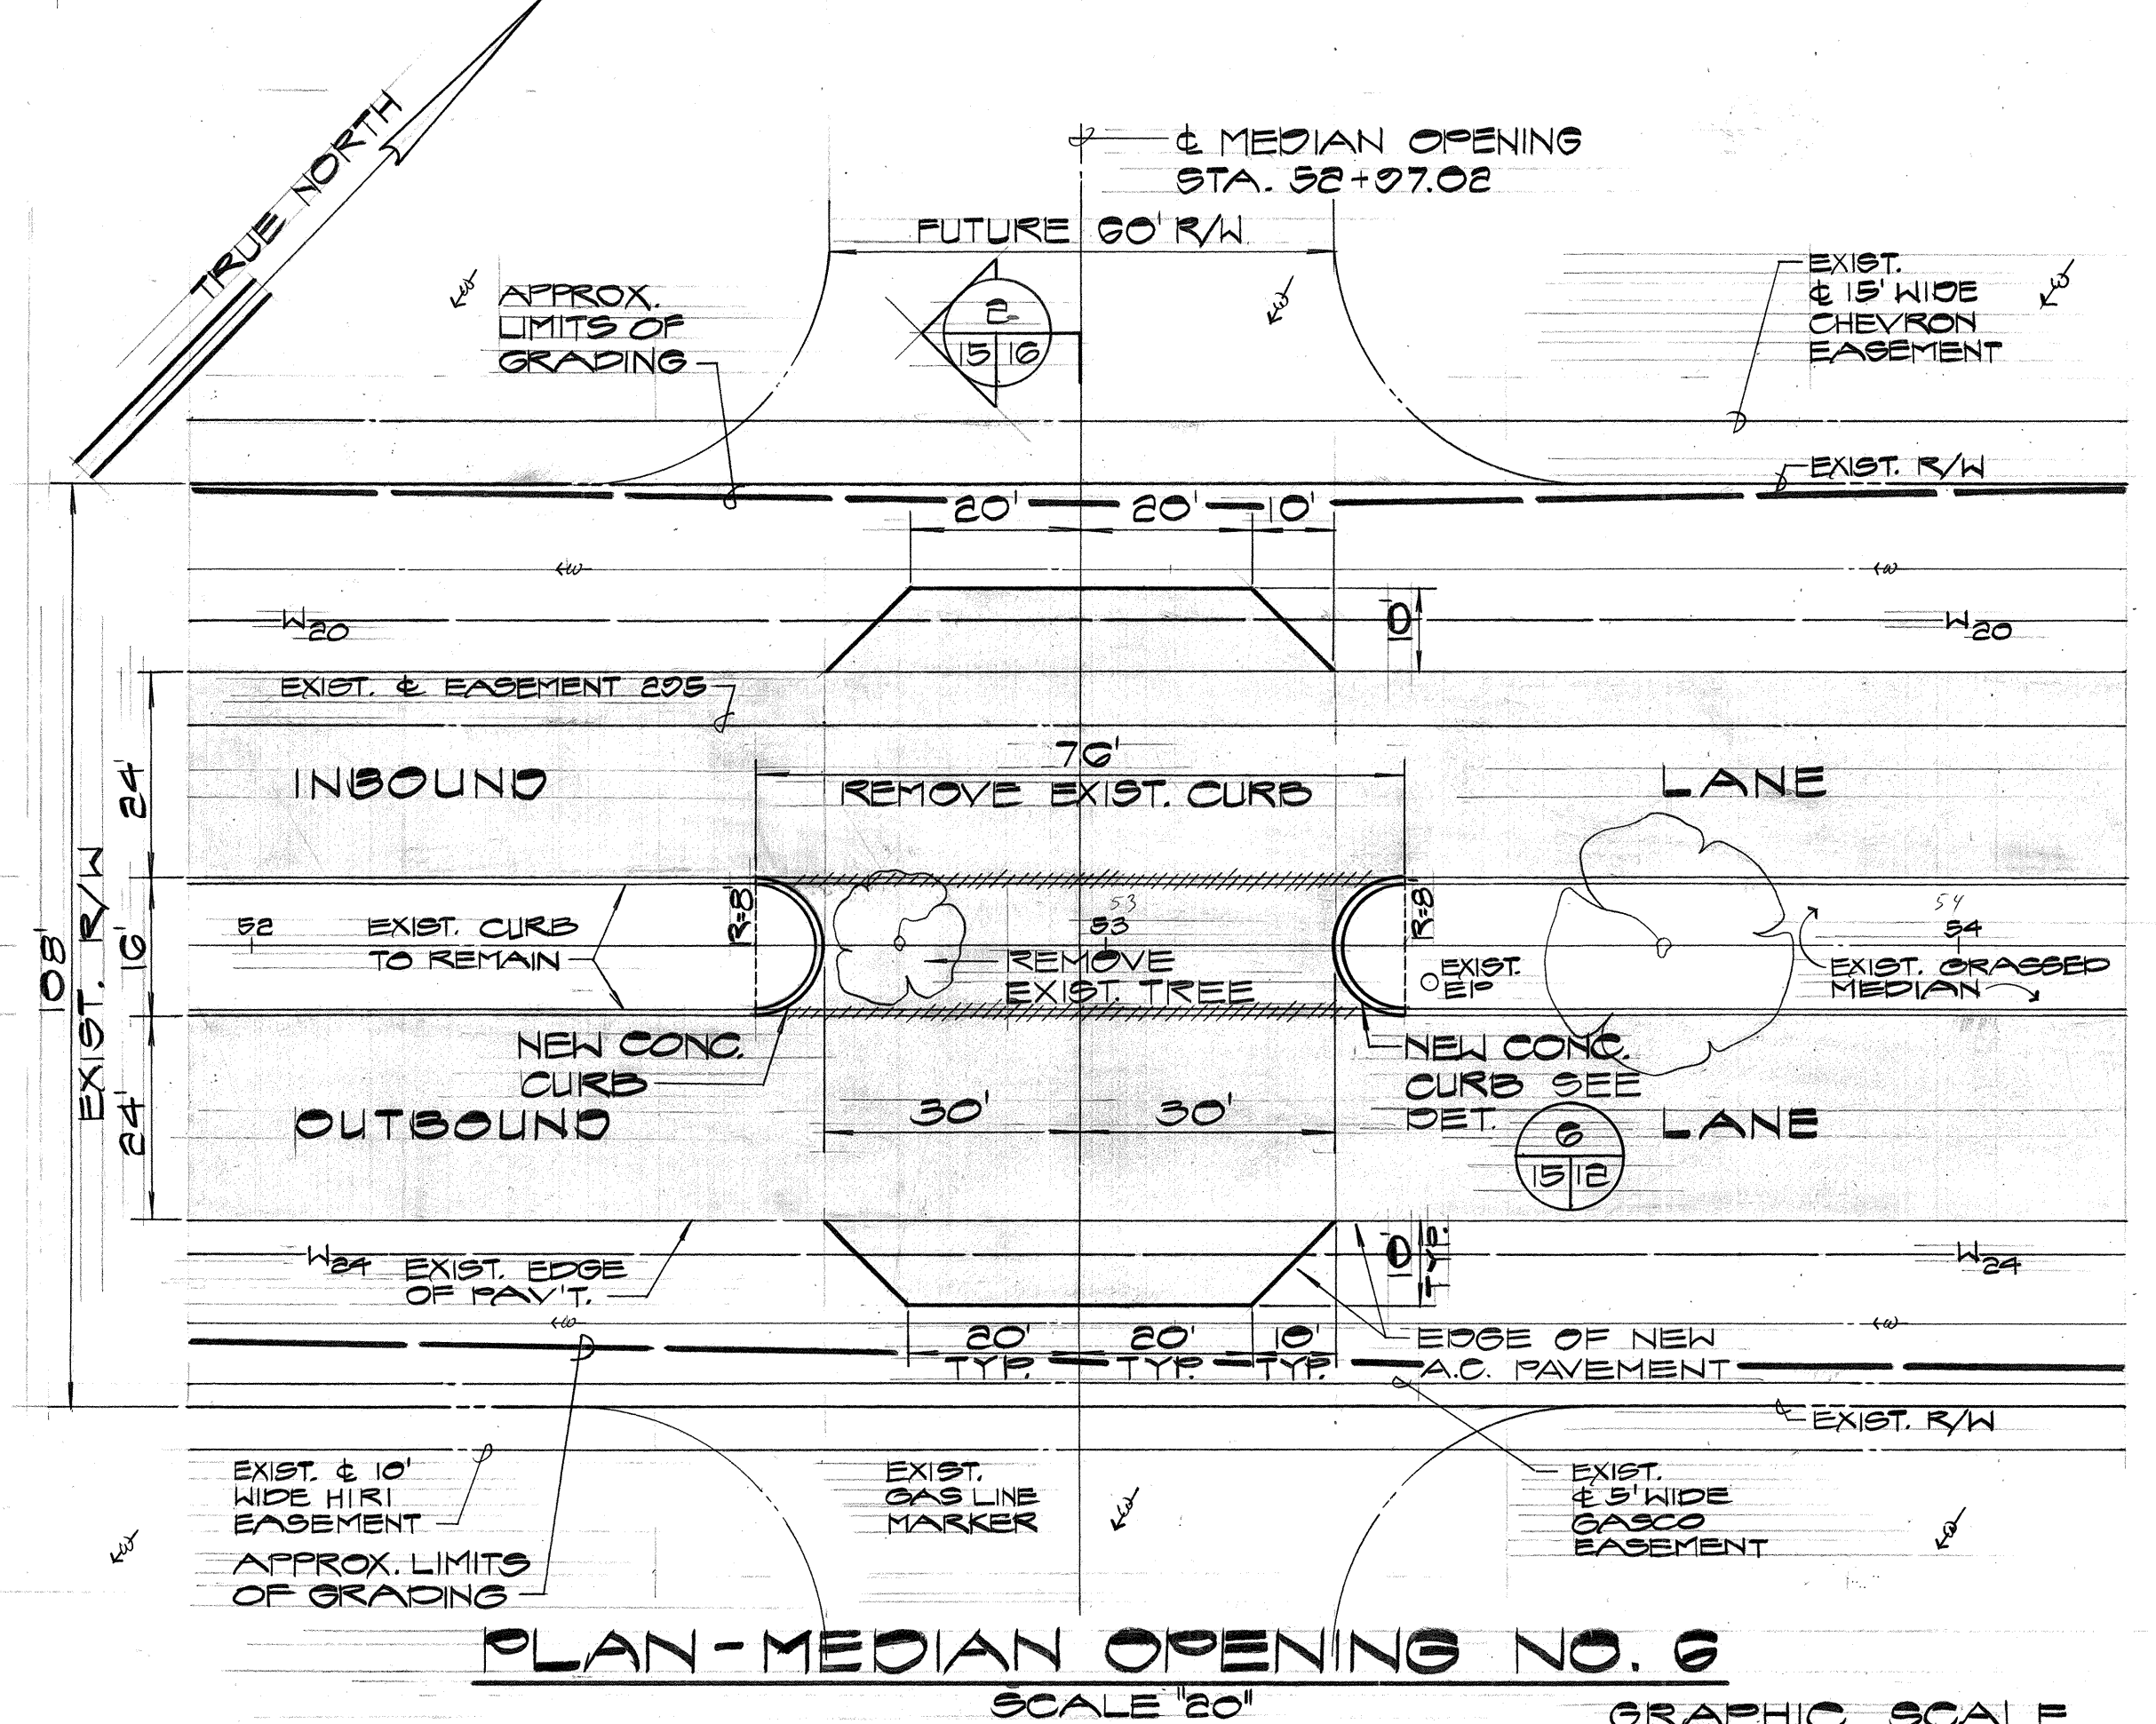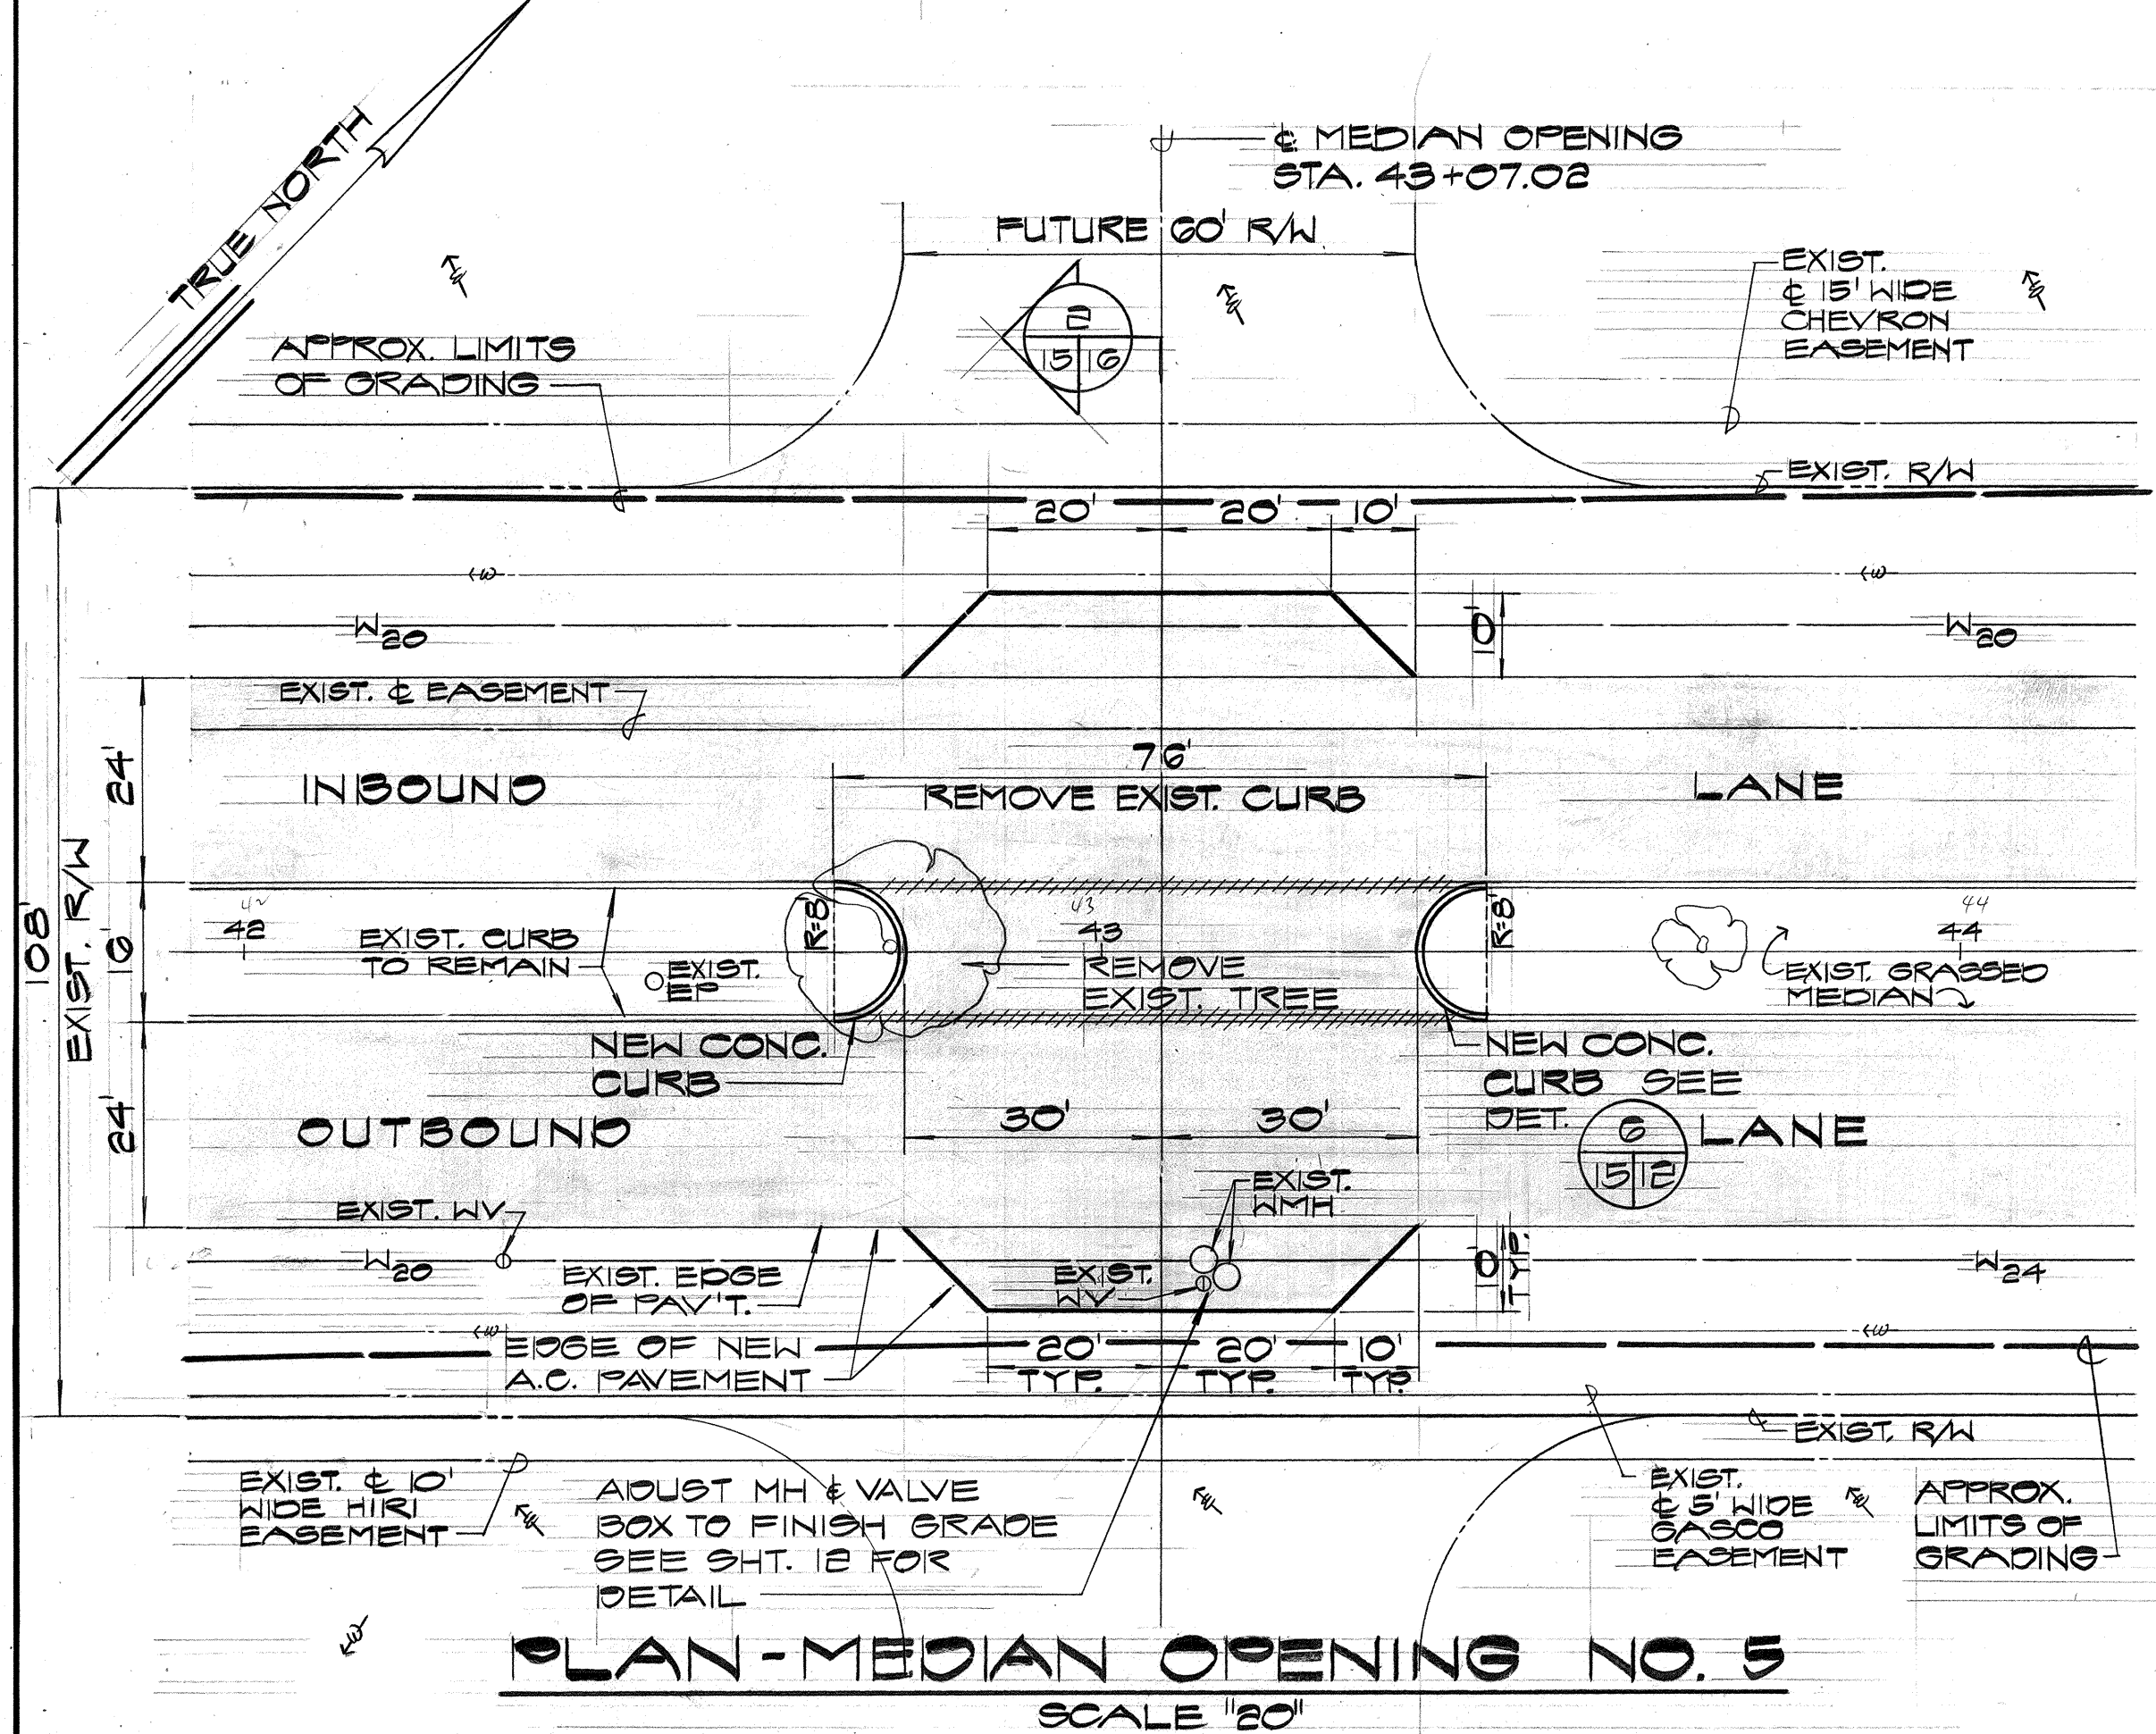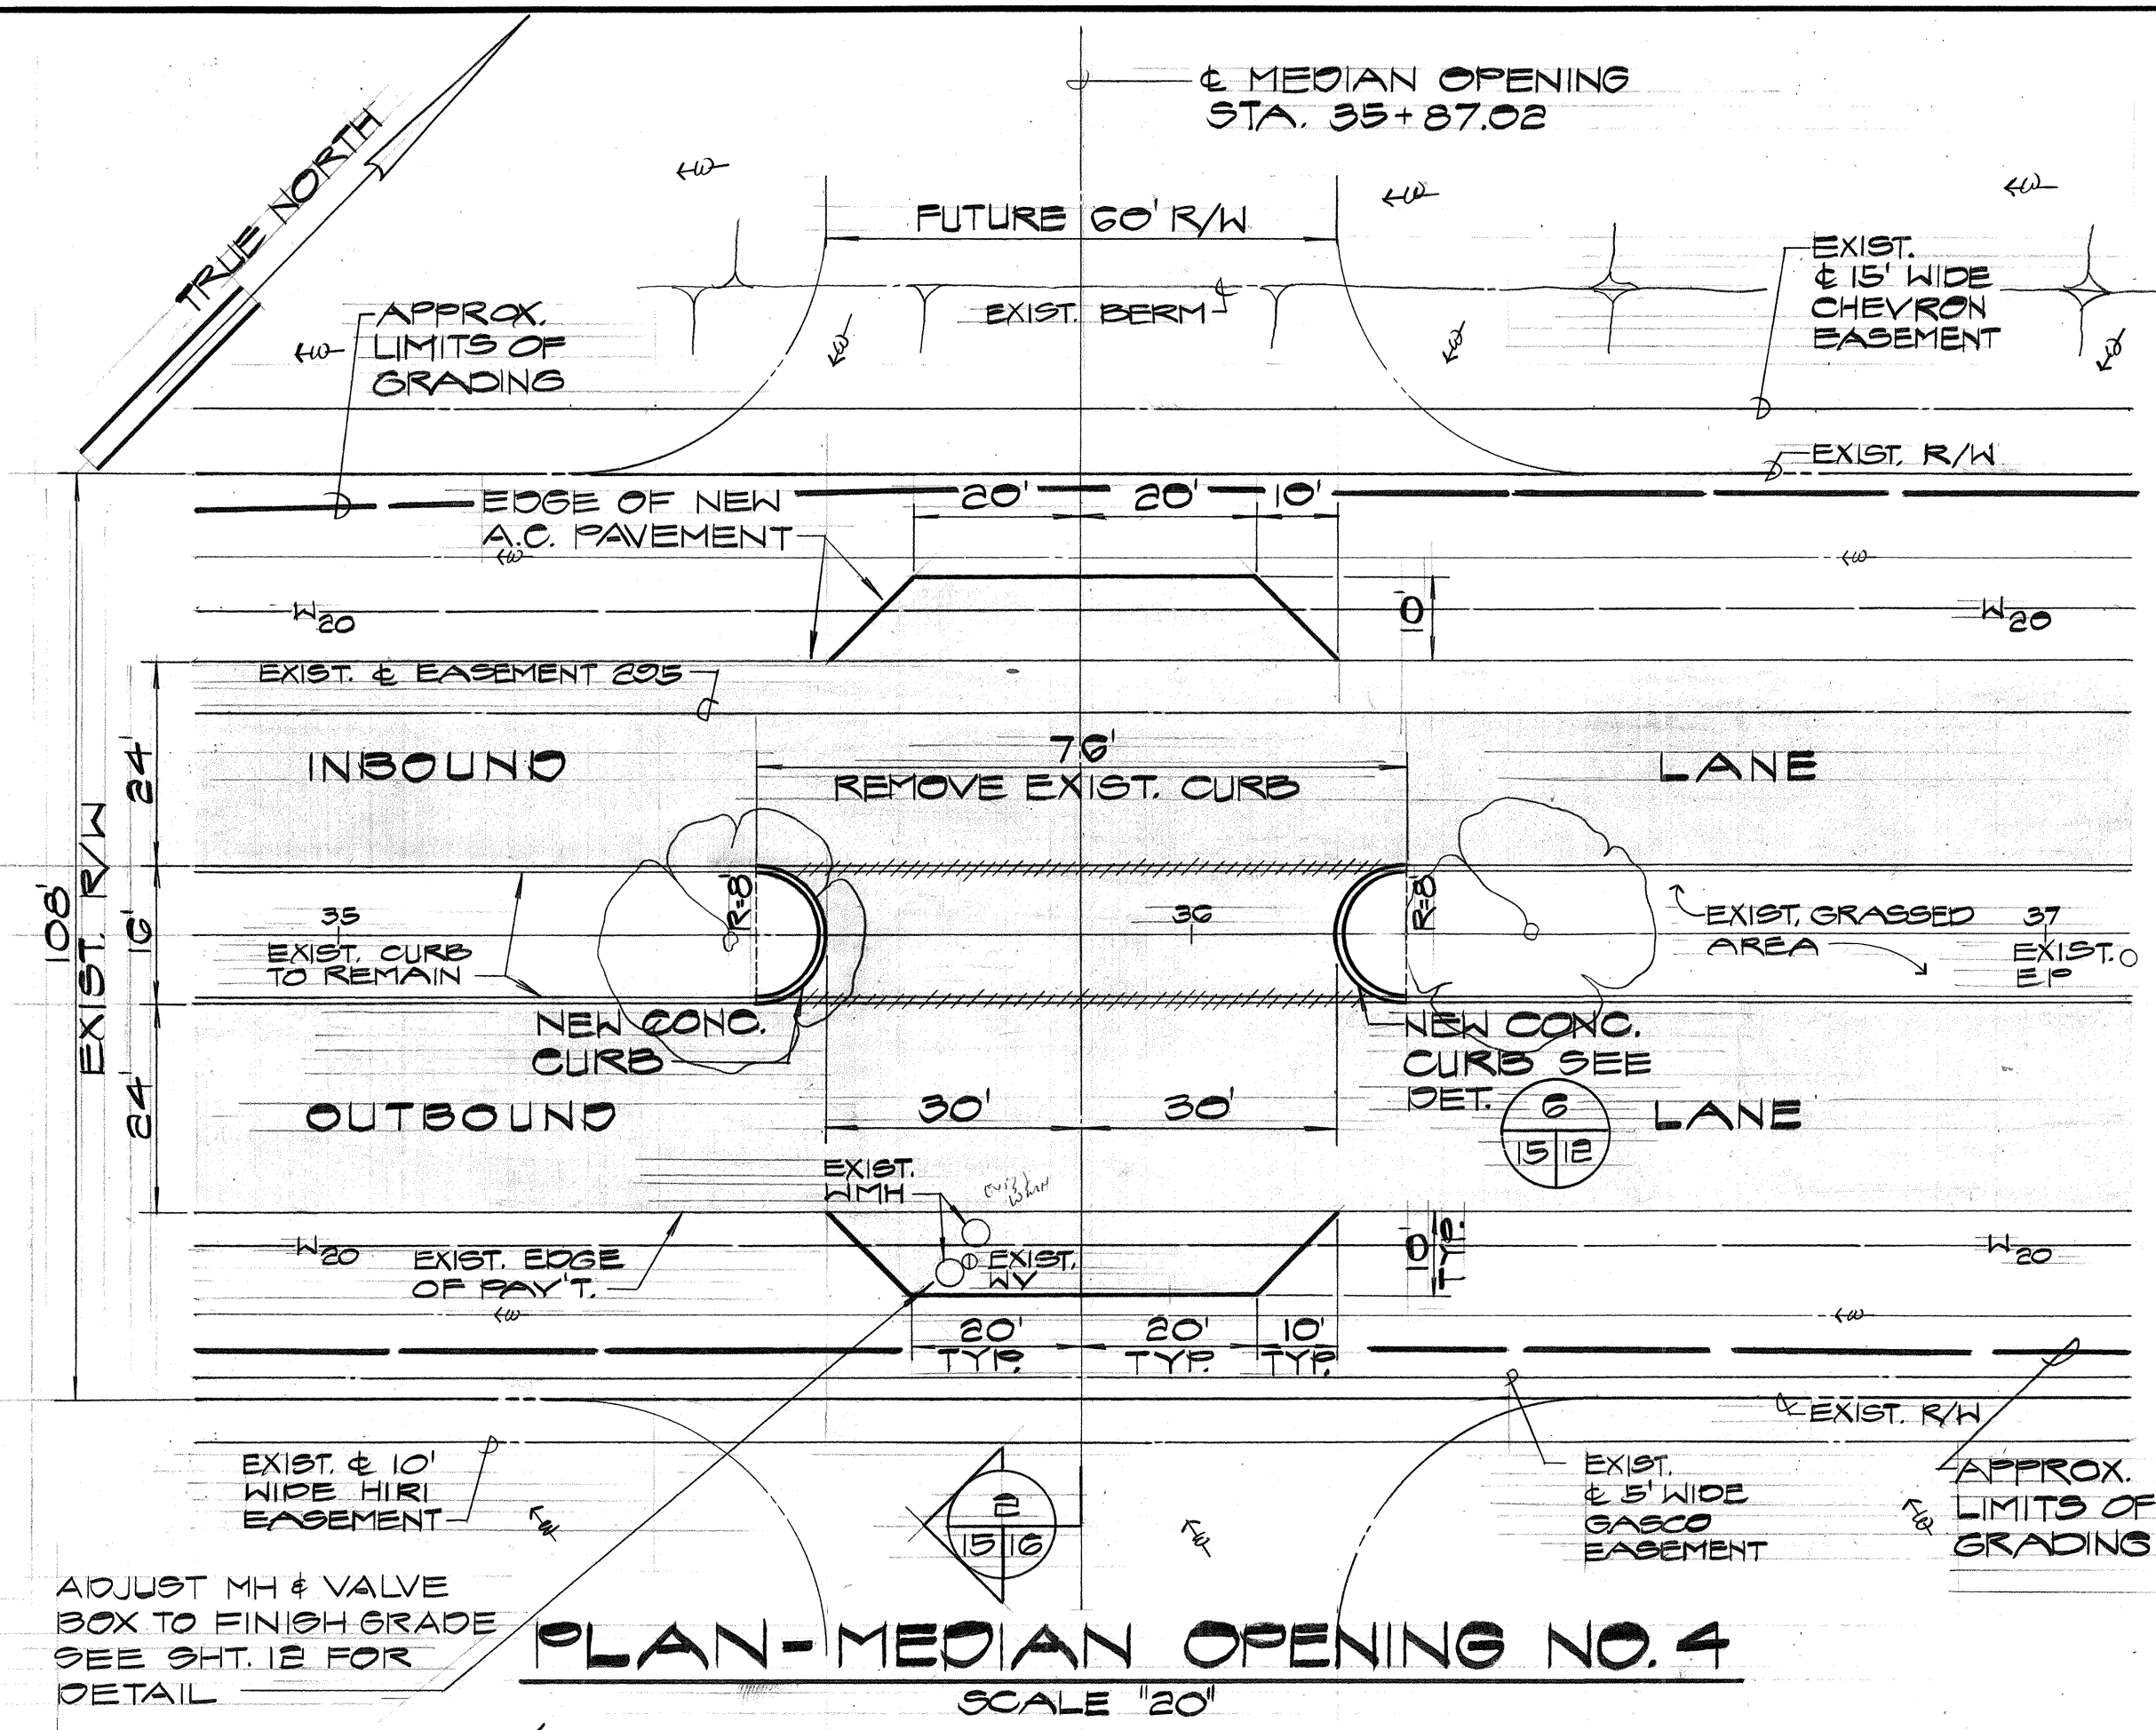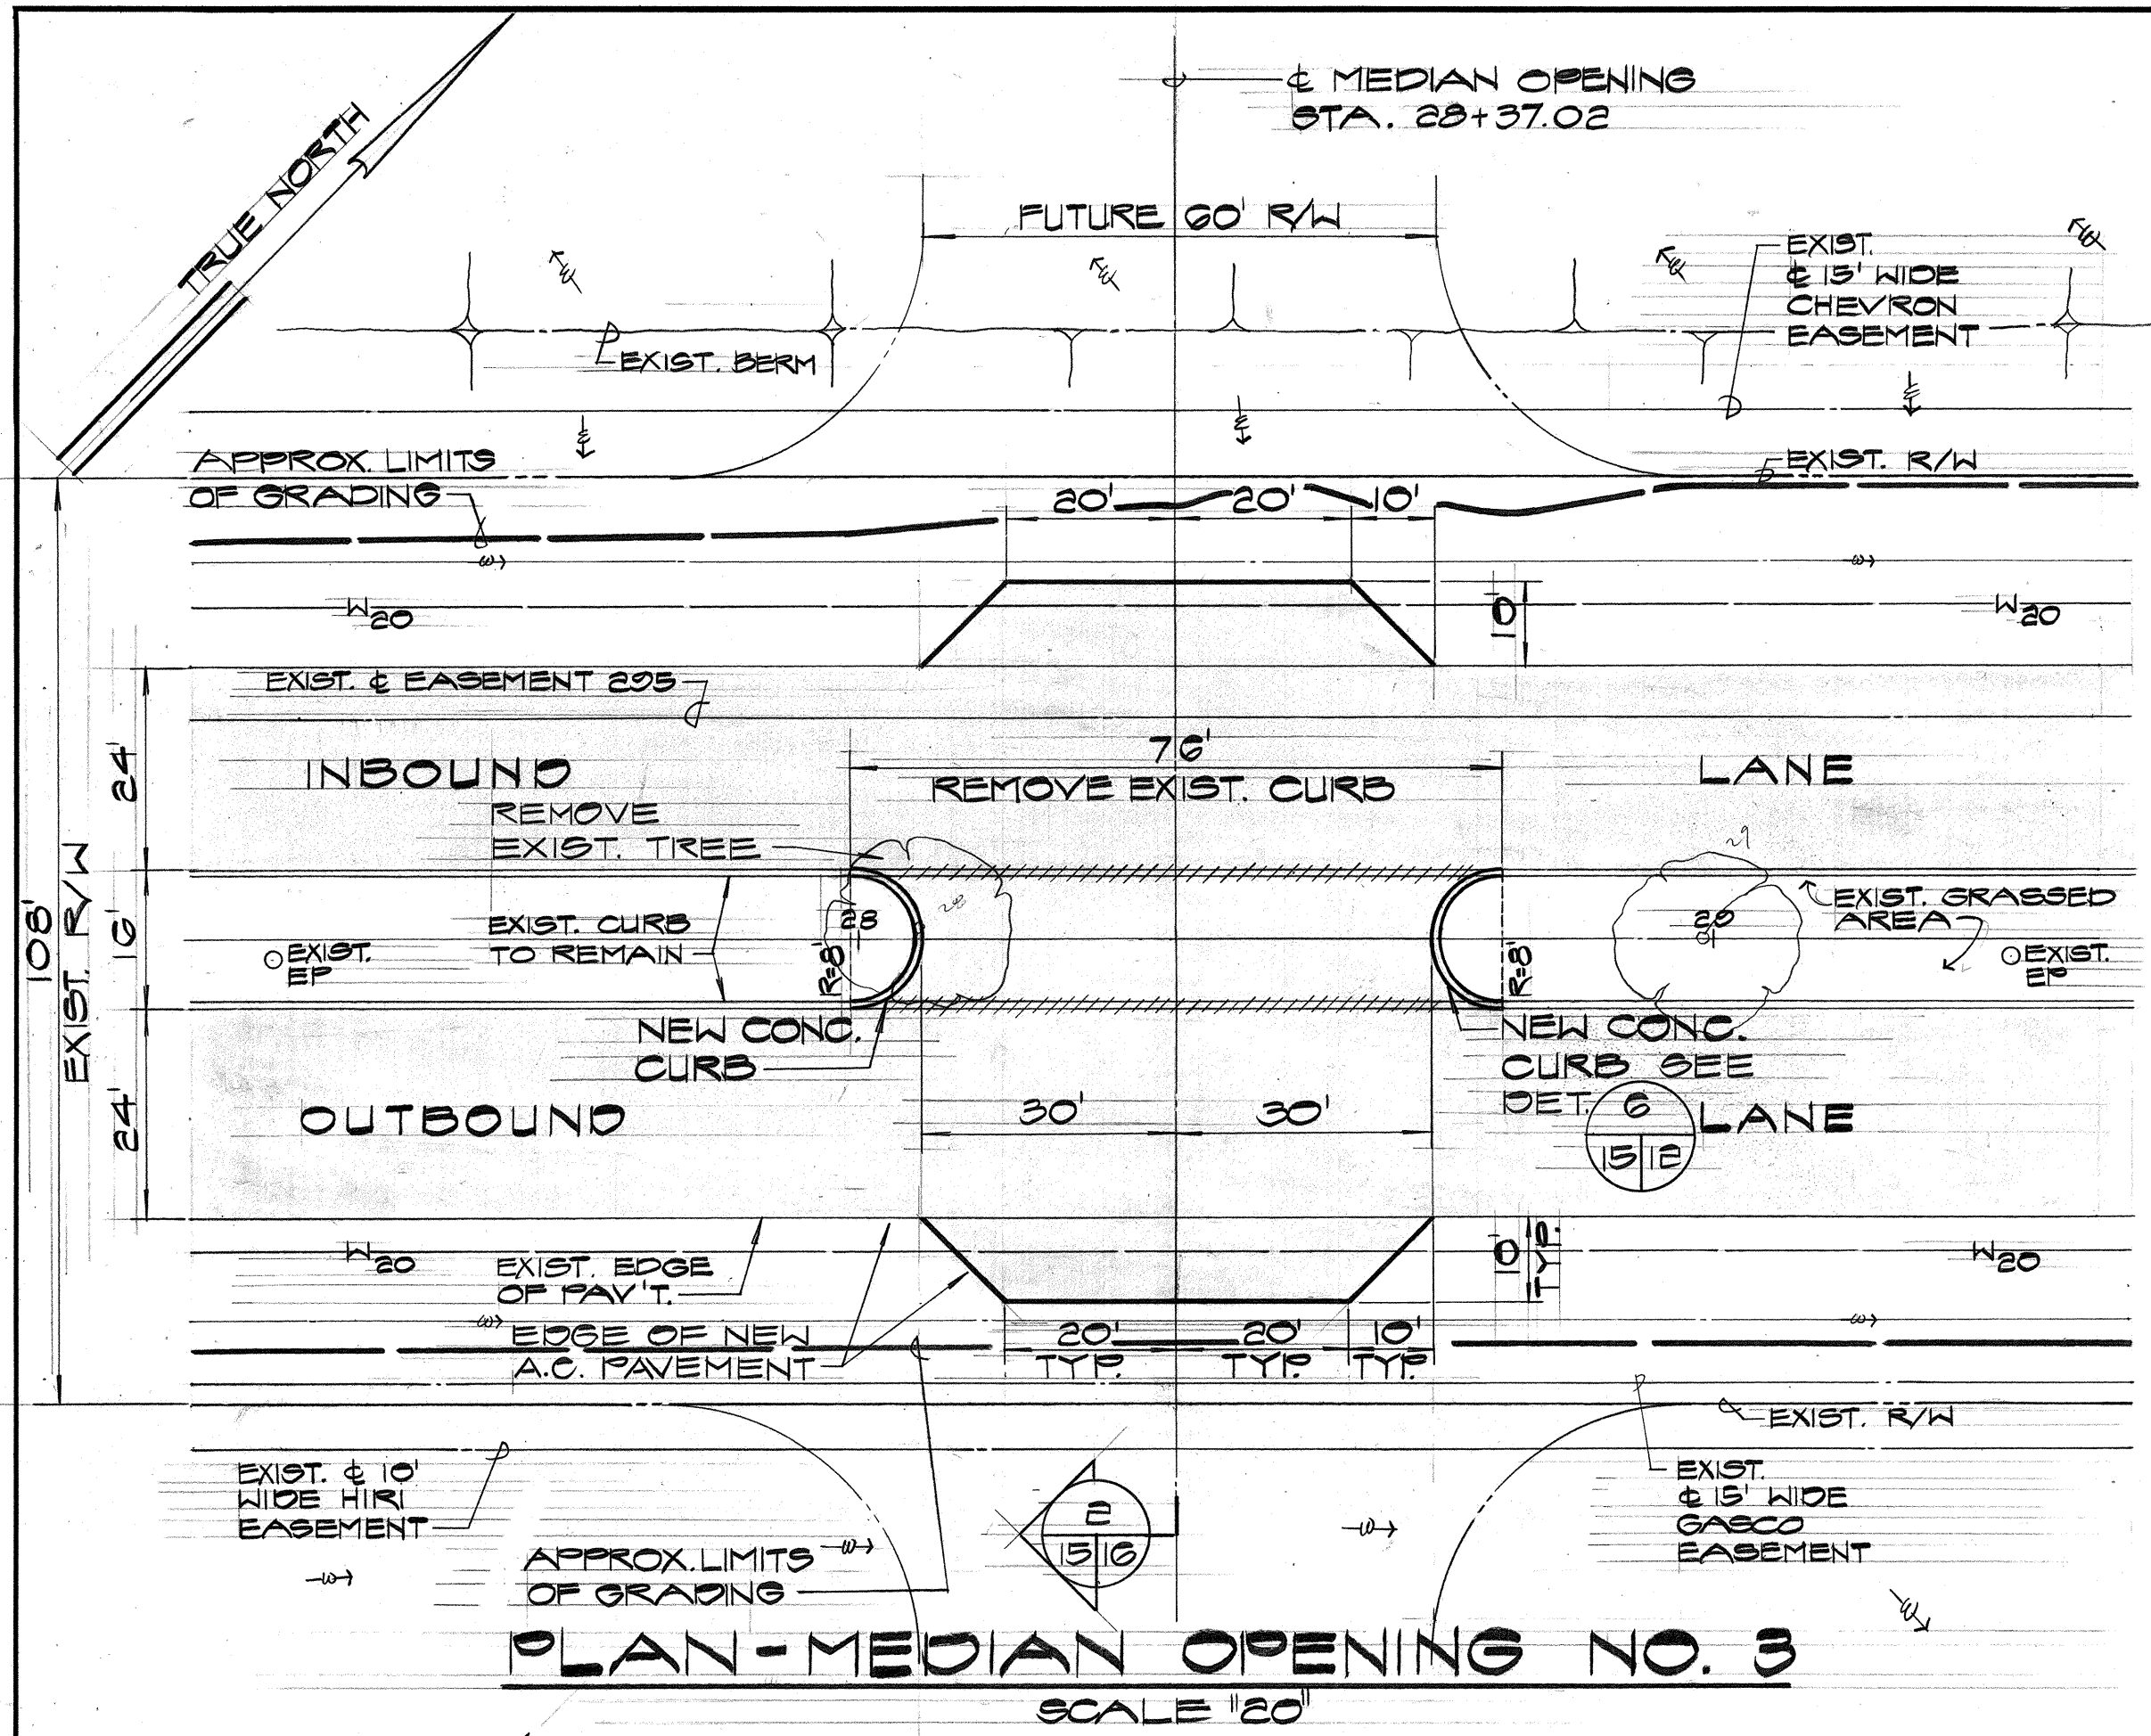

THIS WORK WAS DONE BY ME OR UNDER MY SUPERVISION

REVISION	DATE	BRIEF	BY	APPR'D

EDP HAWAII INC.
Consulting Engineers


TRUSTEES OF
THE ESTATE OF JAMES CAMPBELL
HONOLULU, HAWAII

KALAELOA BOULEVARD IMPROVEMENTS
HONOLULU, EWA, OAHU, HAWAII



MEDIAN OPENING DETAILS

DRAWN BY: RK ENGINEER: KT



APPROVED BY: *Robert W. Law* DATE: 6/14/83
Chief, Planning & Engineering S.W.S. DATE: 6-27-83

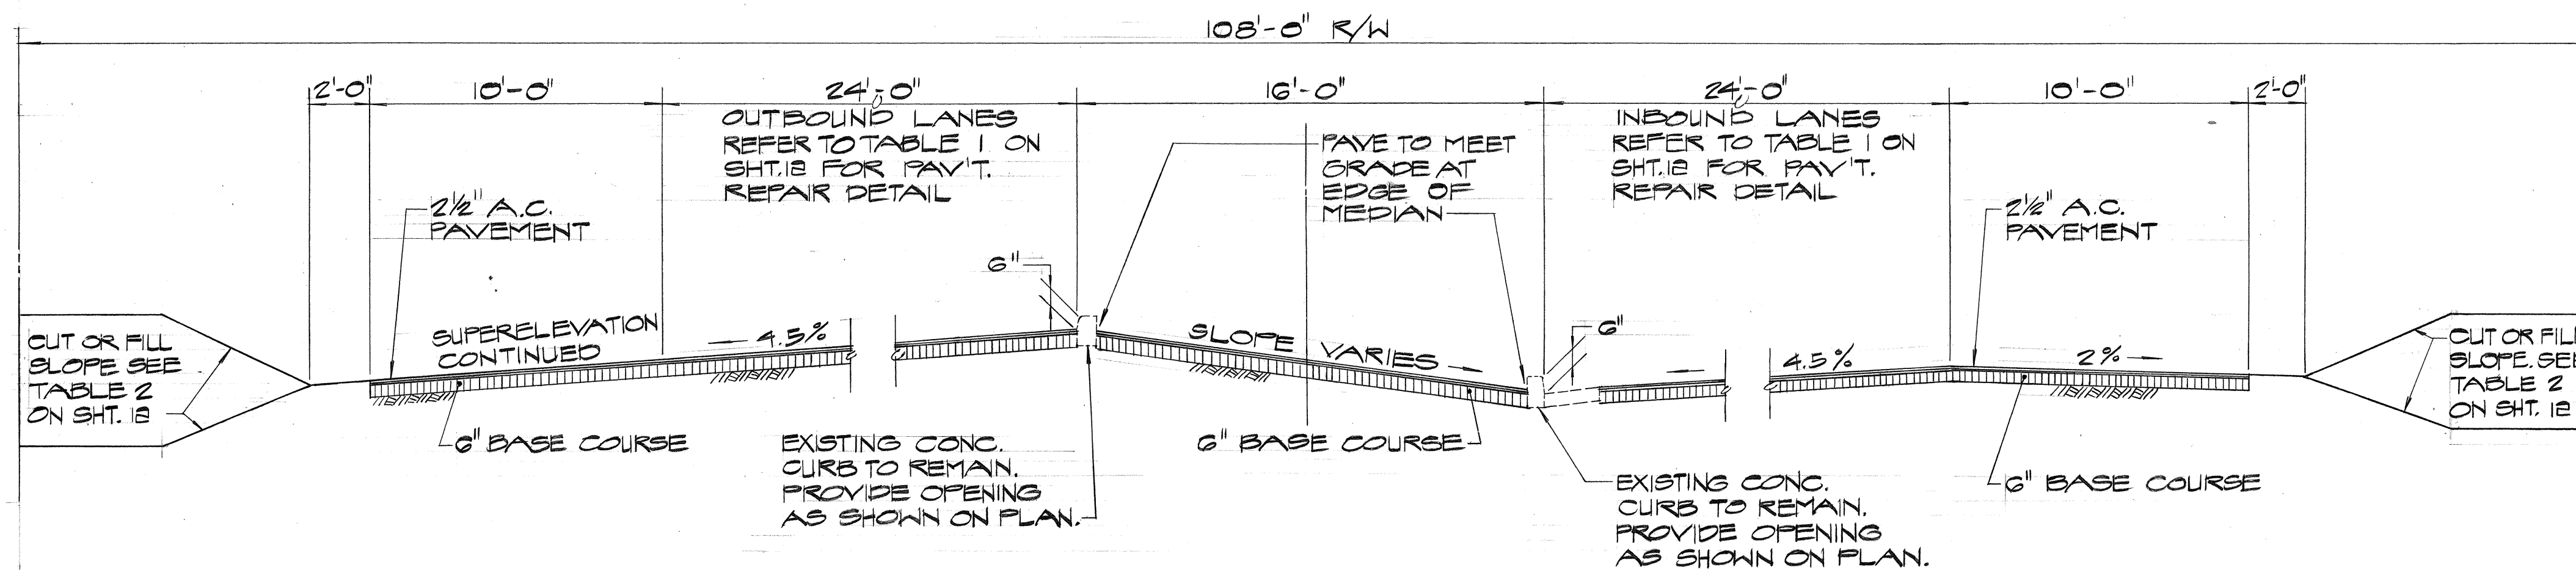



TYPICAL SECTION FOR MEDIAN OPENINGS 1 & 2
NO SCALE

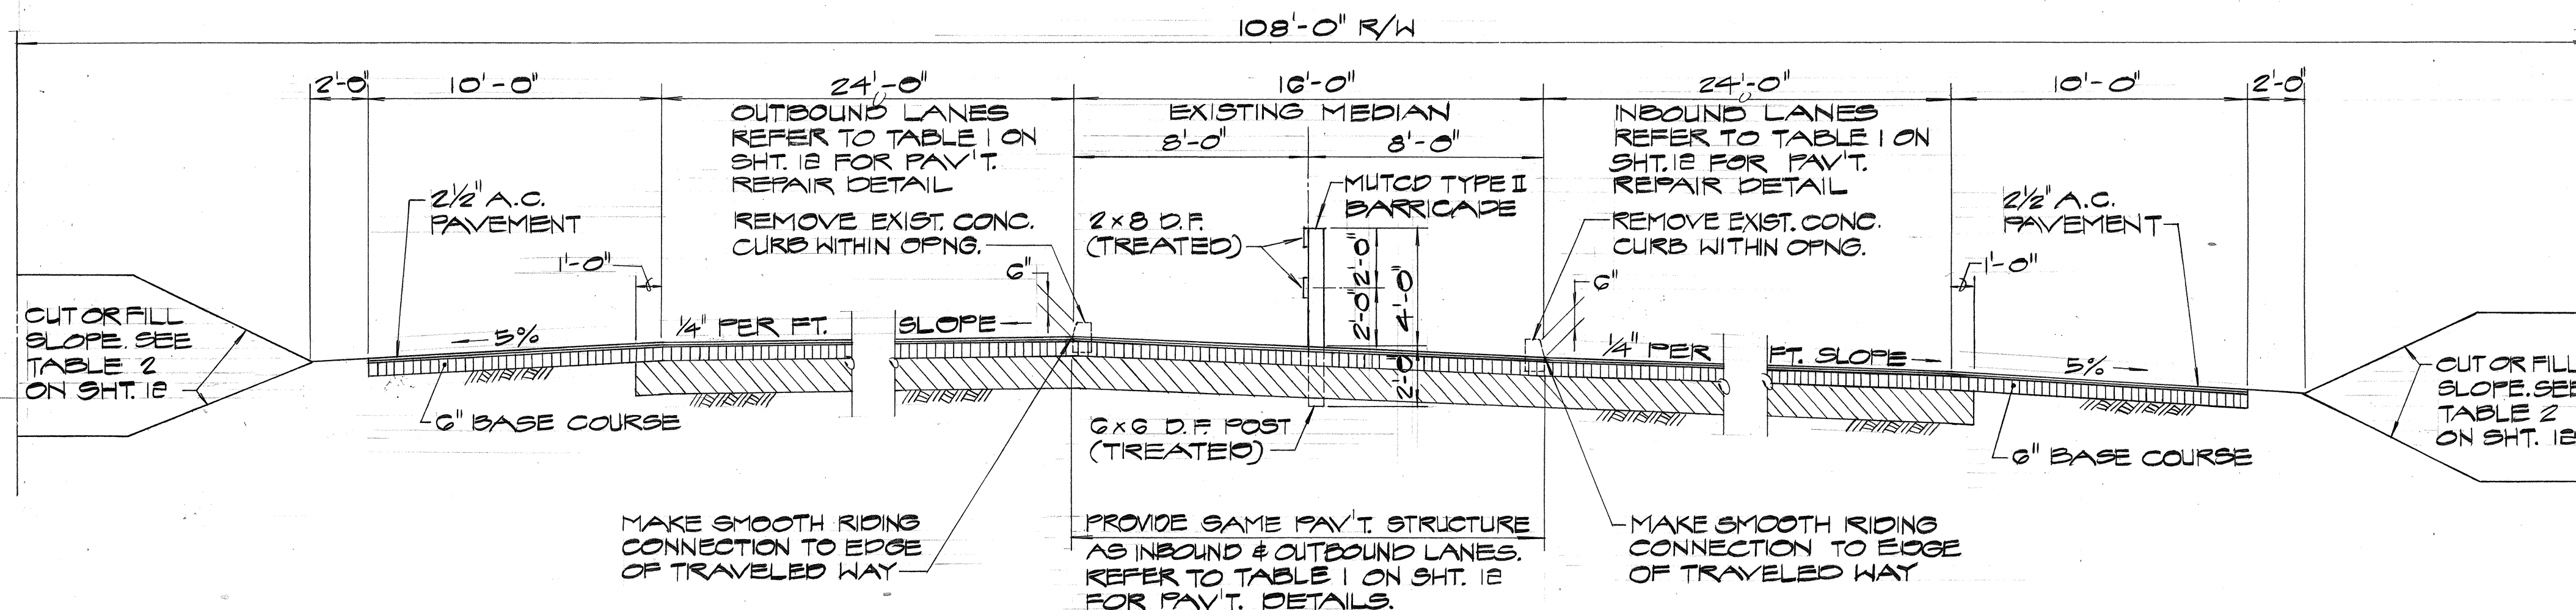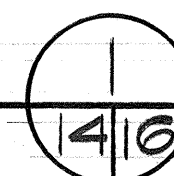

TYPICAL SECTION FOR MEDIAN OPENINGS 3, 4, 5 & 6
NO SCALE

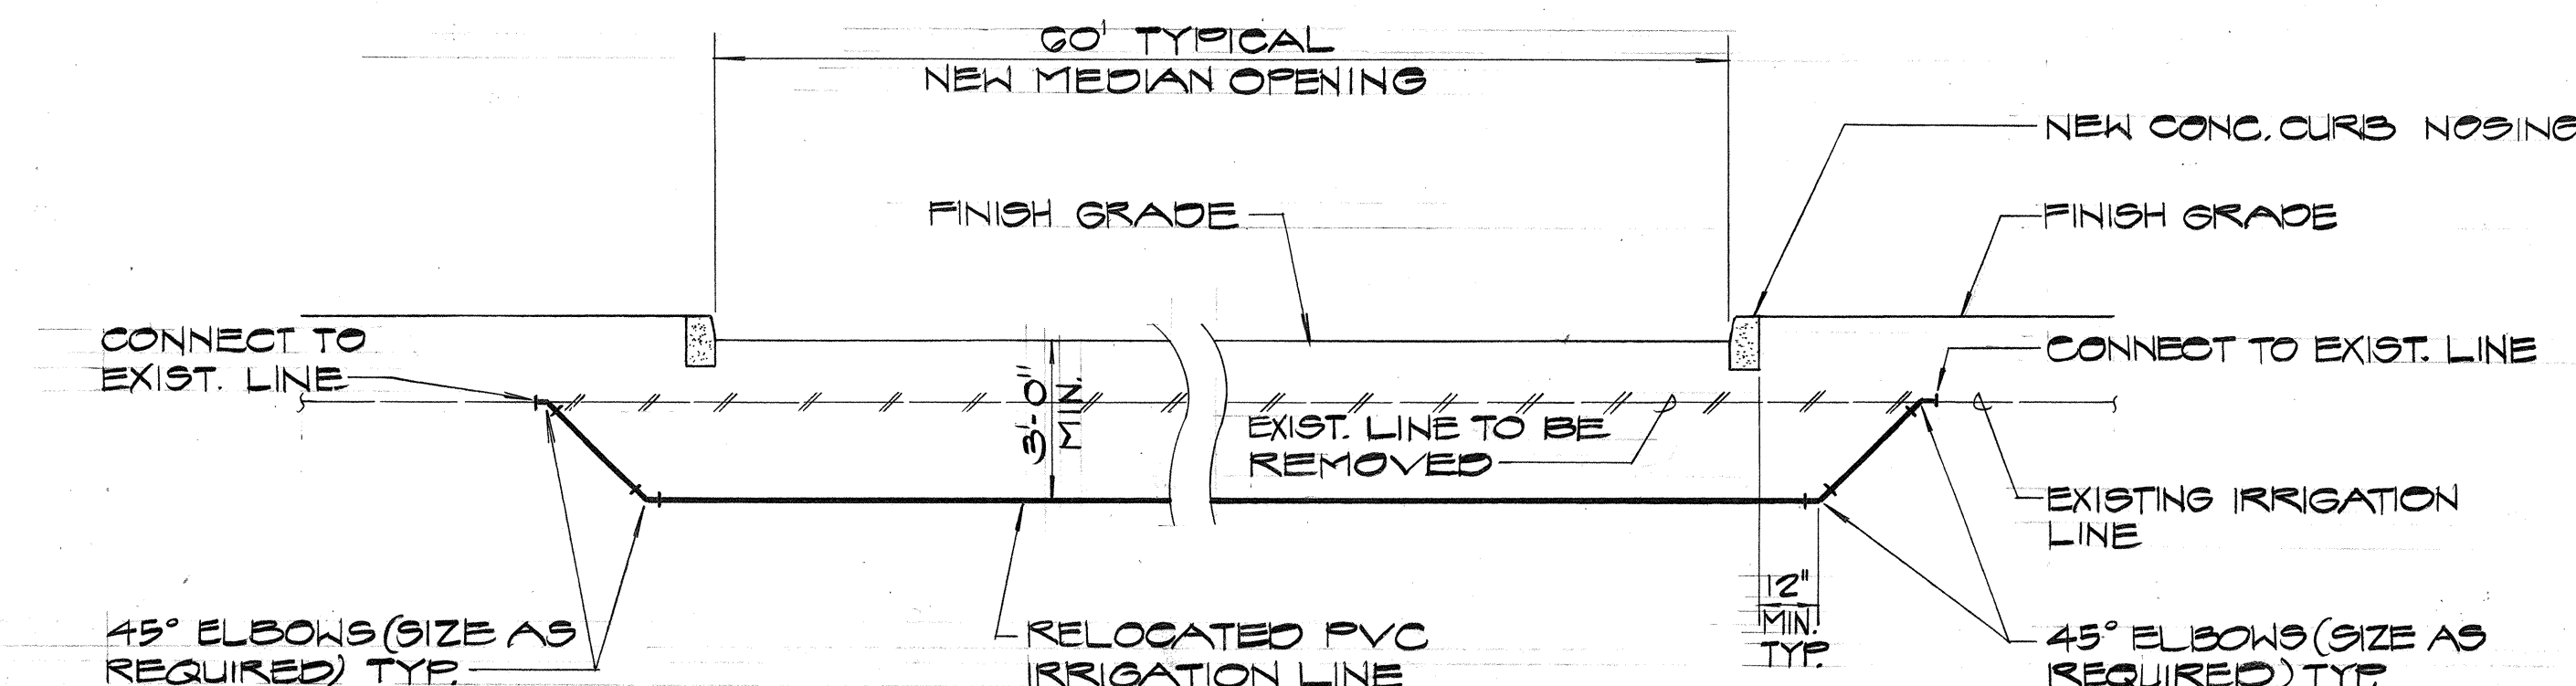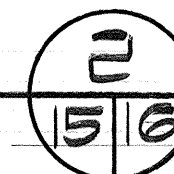

TYPICAL IRRIGATION LINE RELOCATION
NO SCALE

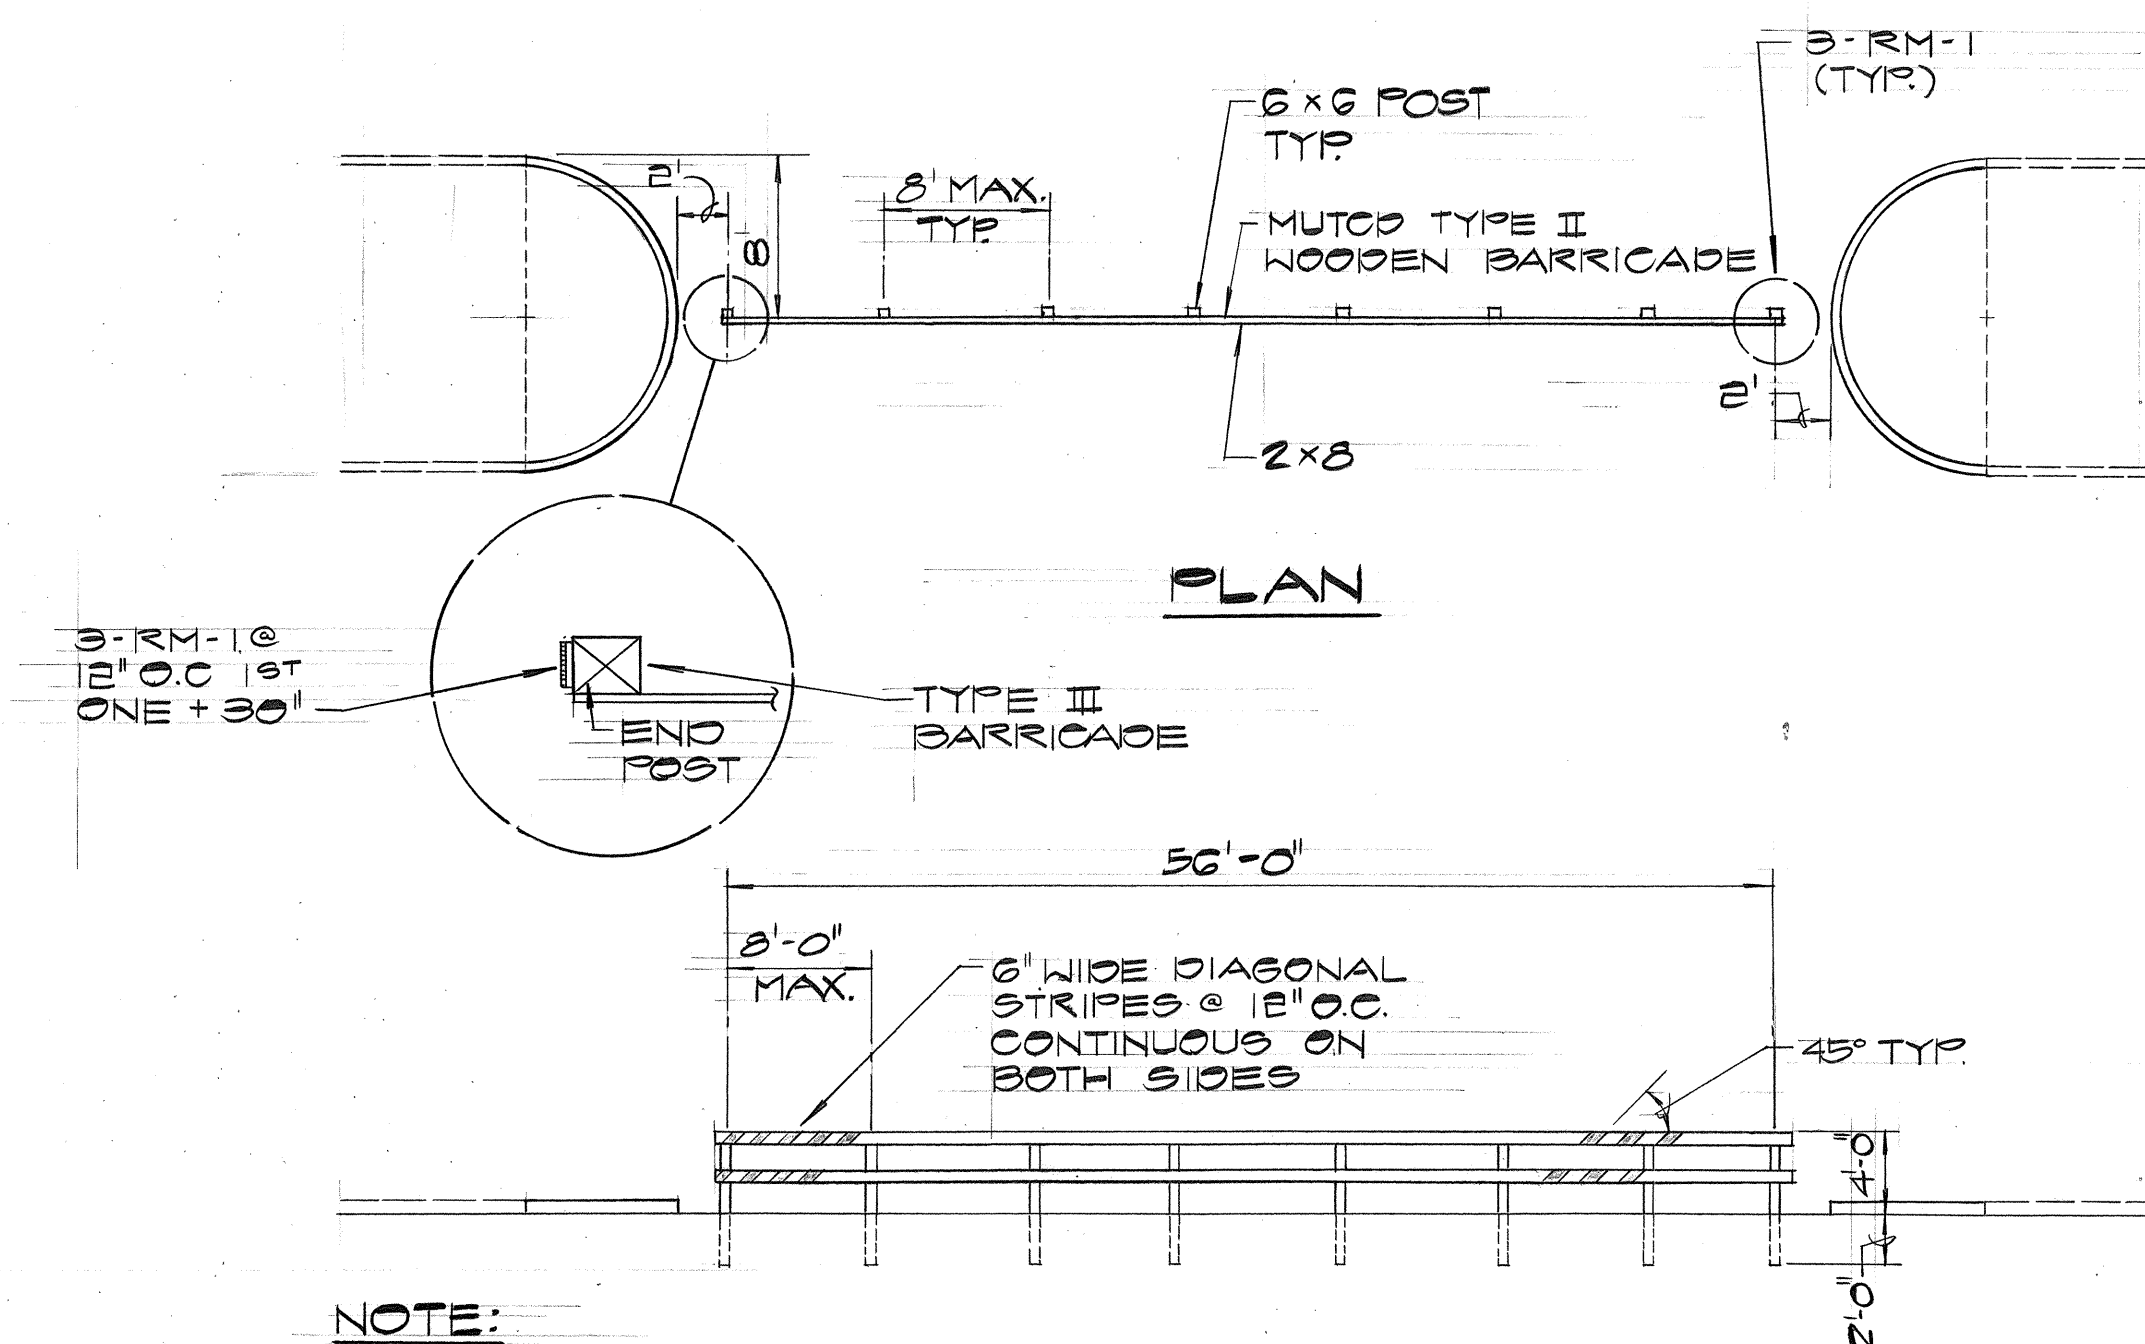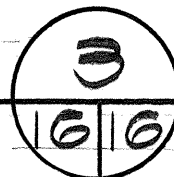

NOTE:

BARRICADE SHALL BE CONSTRUCTED IN ACCORDANCE WITH MUCD. REFLECTIVE DIAGONAL STRIPES SHALL BE PAINTED ON BOTH SIDES OF BARRICADE.

ELEVATION

TYP. BARRICADE FOR MEDIAN OPNGS. 3, 4, 5 & 6
NO SCALE

REVISION	DATE	BRIEF	BY	APPR'D




TRUSTEES OF
THE ESTATE OF JAMES CAMPBELL
HONOLULU, HAWAII

KALAELOA BOULEVARD IMPROVEMENTS
HONOLULU, I.E.W.A., OAHU, HAWAII

MEDIAN OPENING DETAILS

DRAWN BY: RK ENGINEER: KT

APPROVED BY: [Signature] DATE: 4/1/16
Chief, Div. of Engineering, D.P.W. (FOR GRADING ONLY)

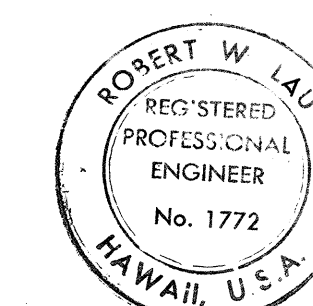

THIS WORK WAS DONE BY ME OR UNDER MY SUPERVISION

Robert W. Lau