


NOTES:

1. The Contractor shall maintain traffic thru the driveway at all times. No complete closing of driveway will be permitted at any time.
2. Existing improvement including but not limited to landscaping, sprinkler system, driveway, etc., that are damaged by the Contractor shall be restored to the original condition or satisfactory to the Engineer. This work shall be considered incidental to the various contract items of this project.
3. Contractor shall notify Chevron Lead Designs Engineer at 682-5711, 7 days prior to commencing work on driveways.


Sta. 129+42 ± Lt. 19' 9/8 to Sta. 129+66 ± Lt. 30' 9/8
 Sta. 130+27 ± Lt. 64' 9/8 to Sta. 130+64 ± Lt. 30' 9/8
 Remove existing Curb. This work shall be considered incidental to Item No. 609.3510 Resetting Existing Curb.

Sta. 129+66 ± Lt. 30' 9/8 to Sta. 129+75 ± Lt. 50' 9/8
 Sta. 130+27 ± Lt. 64' 9/8 to Sta. 130+36 ± Lt. 30' 9/8
 Reset 50 L.F. existing curb. Contractor's attention is directed to Subsection 609.03(D) Resetting Curb and/or Gutter. All material not used in resetting shall be removed. Contractor shall scarify and remove all existing Asphalt Concrete not required for driveway. This work shall be considered incidental to Item No. 609.3510 Resetting Existing Curb.


FED. ROAD DIST. NO.	STATE	PROJ. NO.	FISCAL YEAR	SHEET NO.	TOTAL SHEETS
HAWAII	HAW.	95A-01-87	1988	16	36

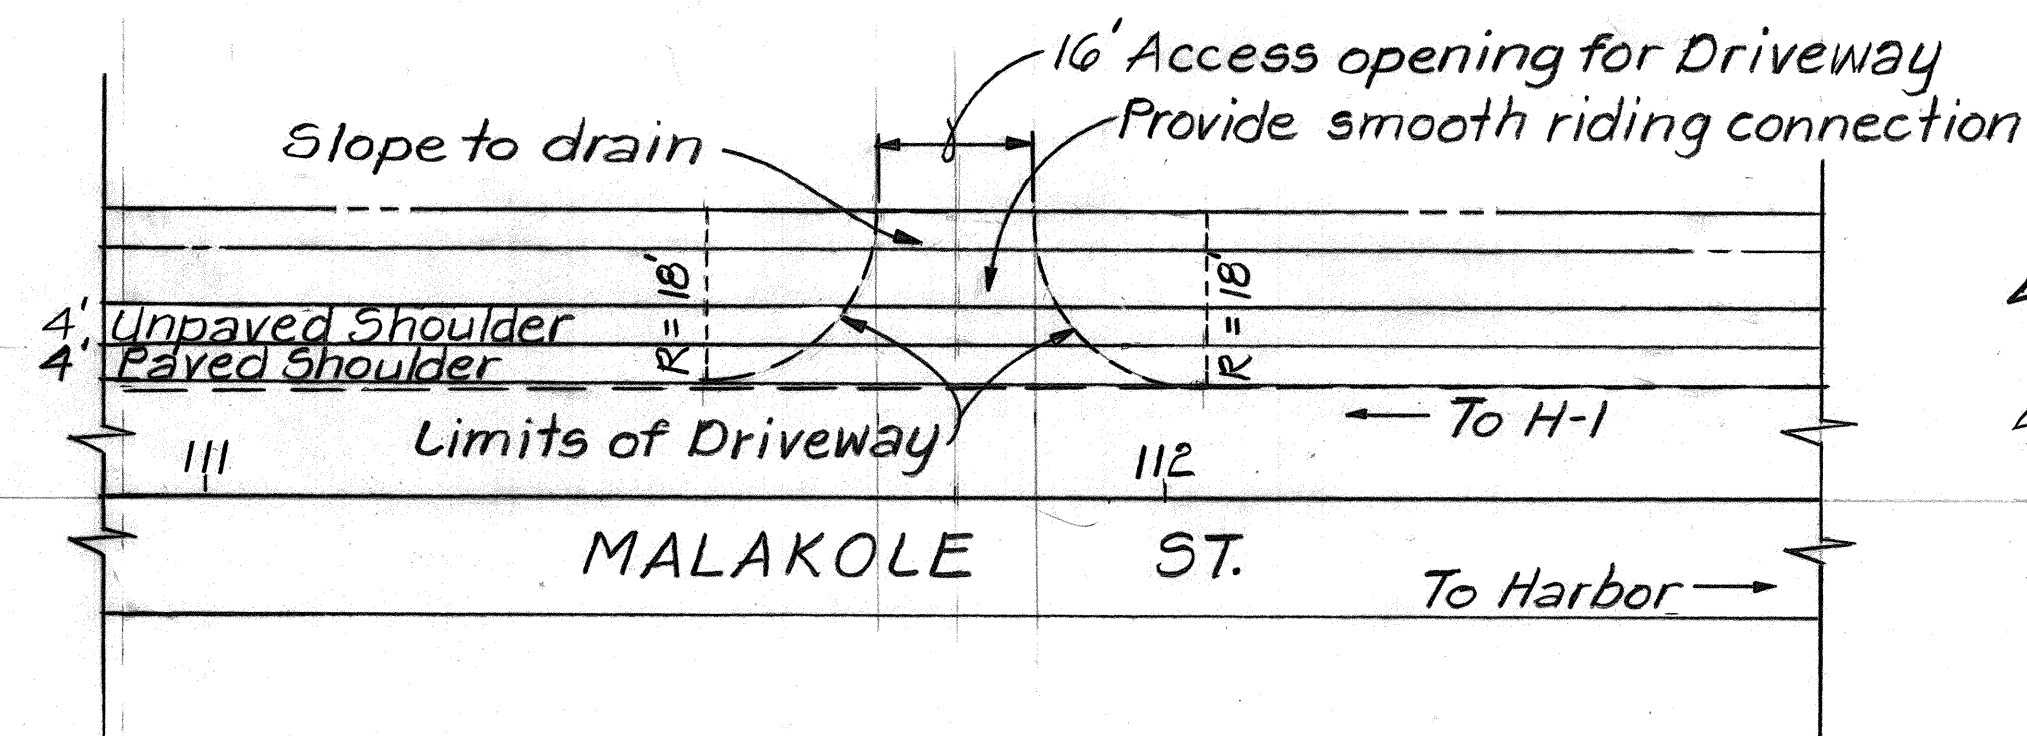


RECONSTRUCTION OF UNPAVED DRIVEWAY
 AT STA. 111+78
 Scale: 1" = 20'

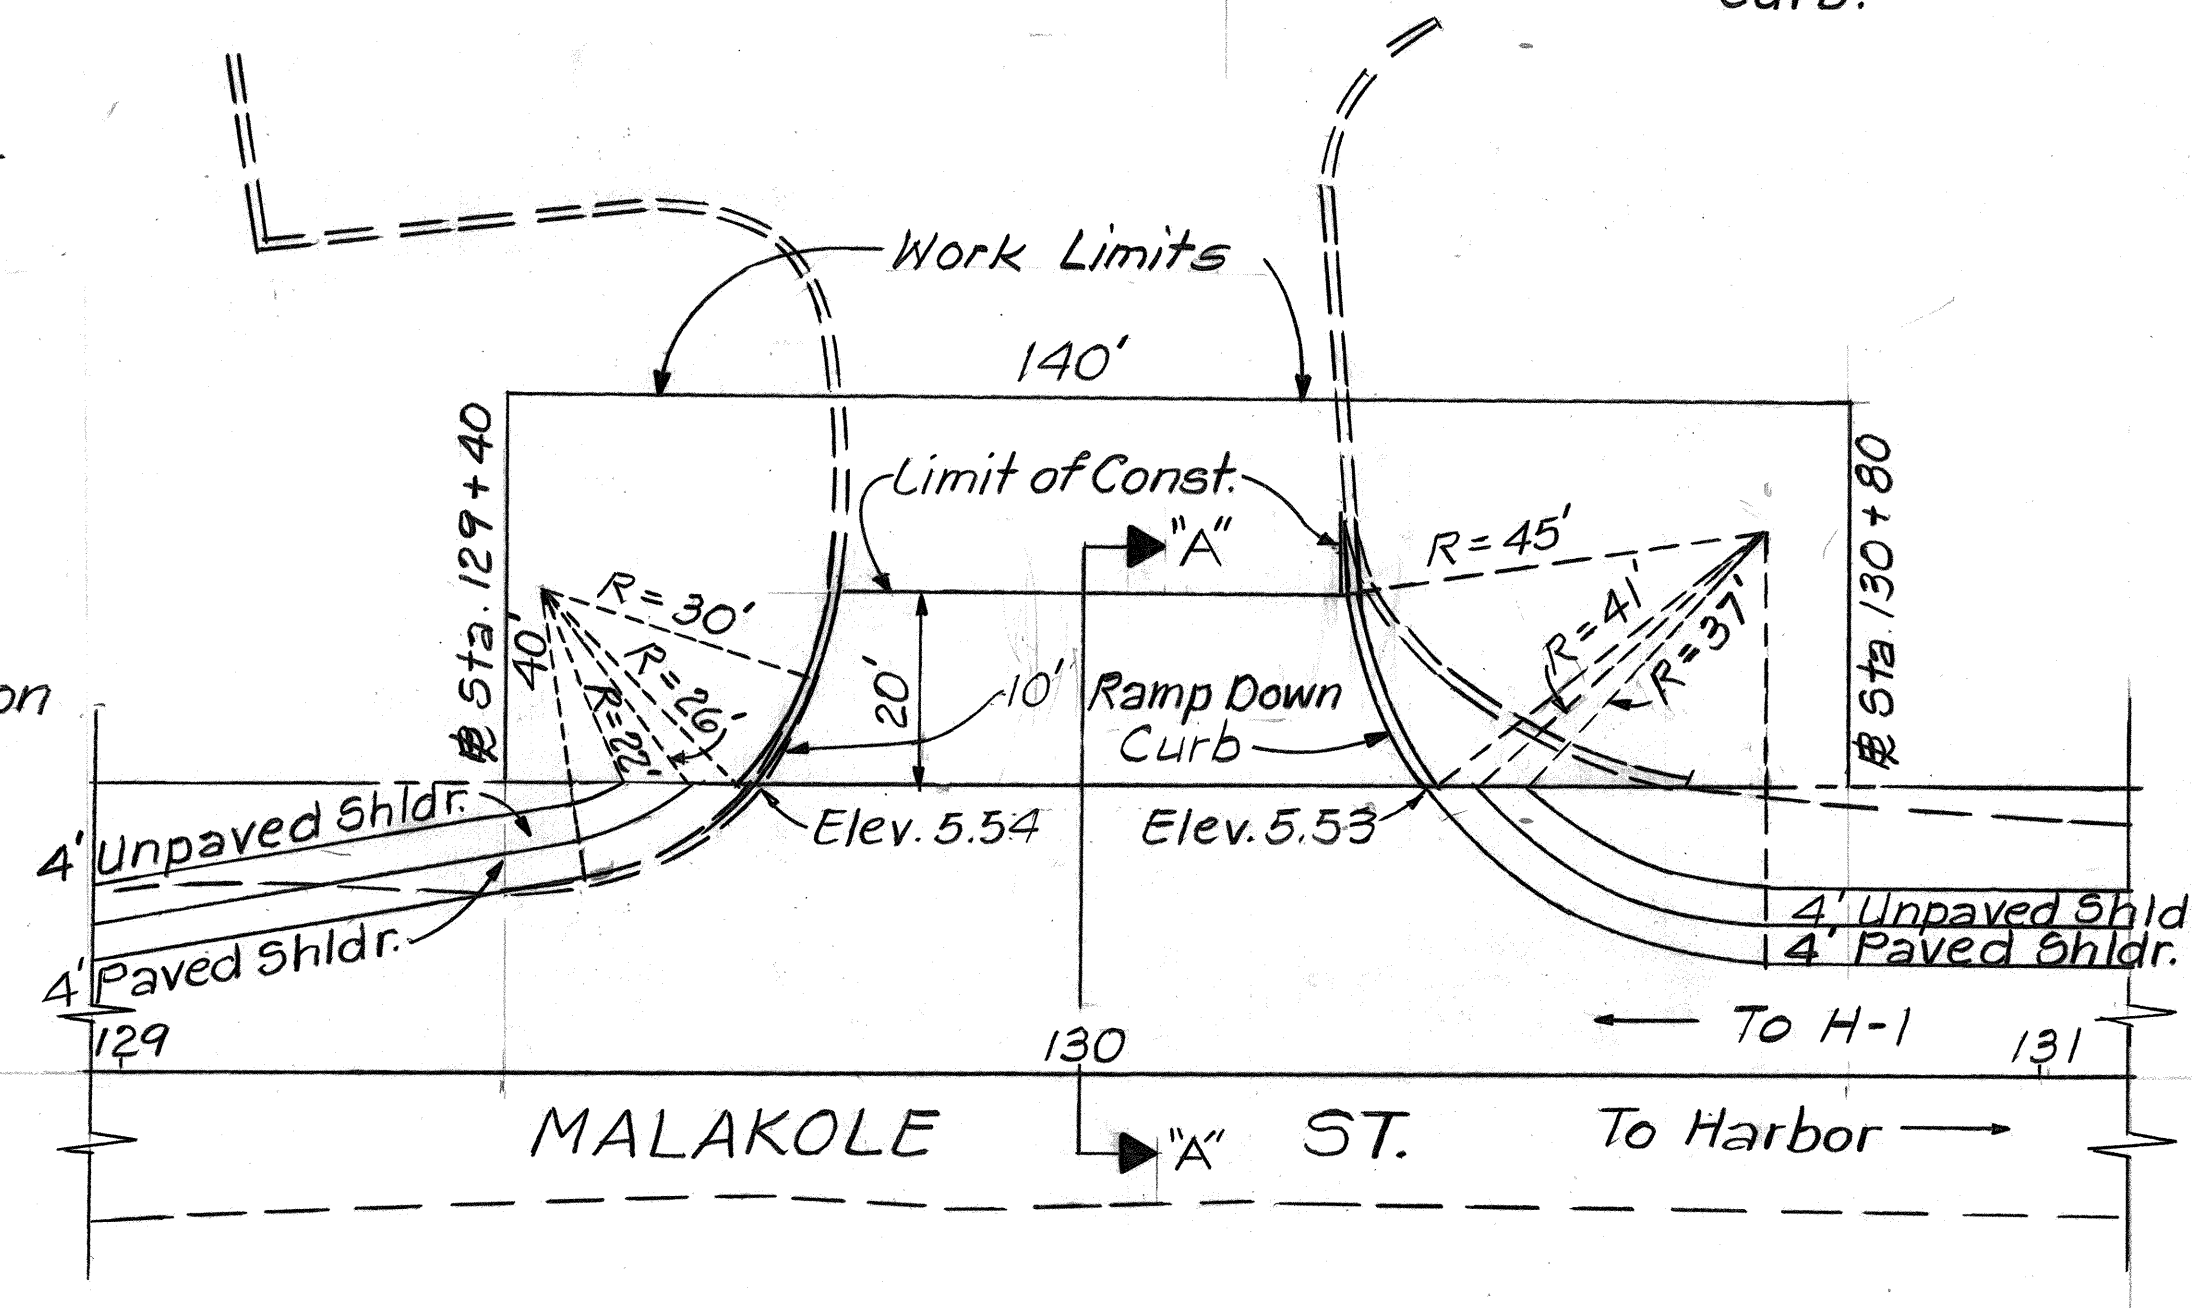


RECONSTRUCTION OF A.C. PAVED DRIVEWAY
 AT STA. 130+00
 Scale: 1" = 20'

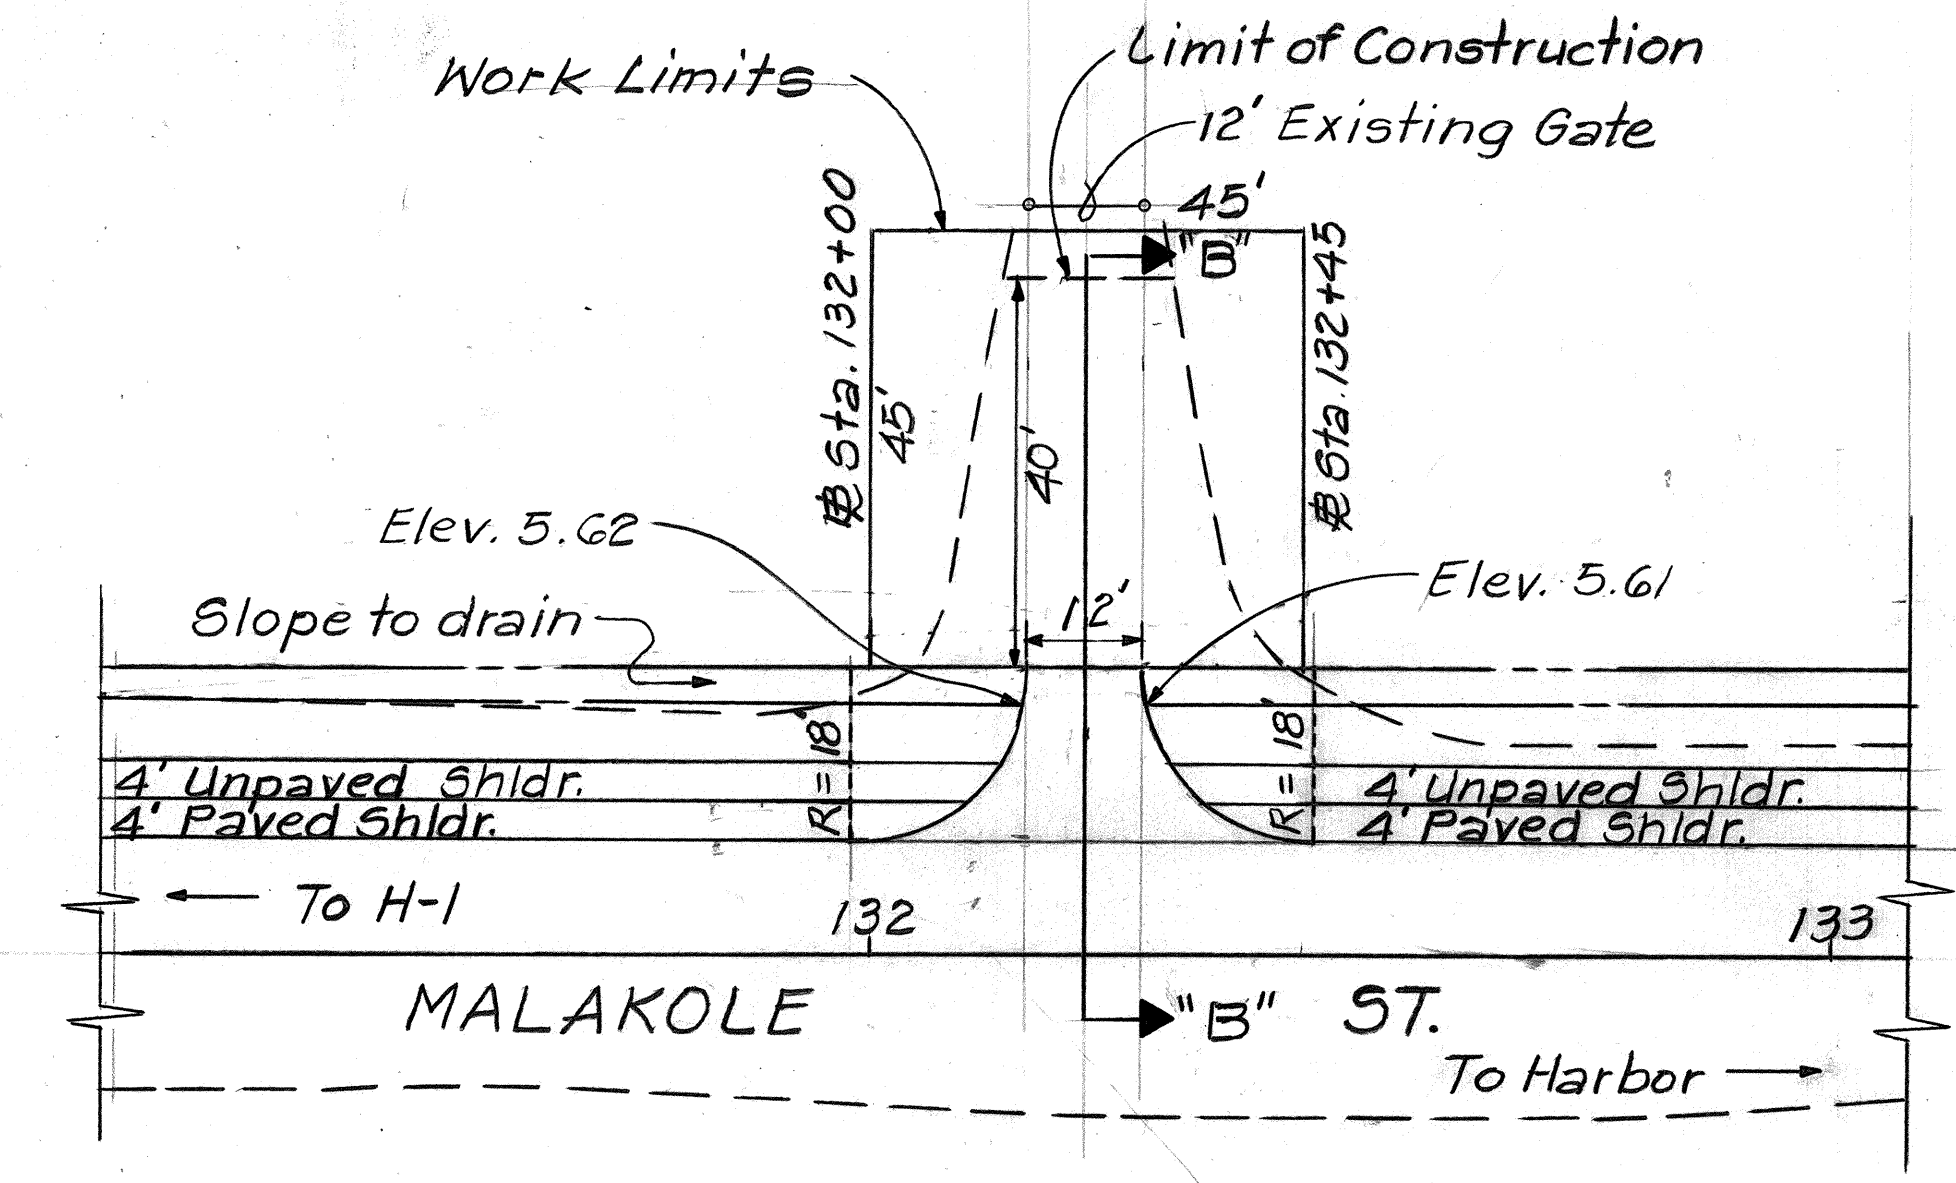

RECONSTRUCTION OF A.C. PAVED DRIVEWAY
 AT STA. 132+22
 Scale: 1" = 20'

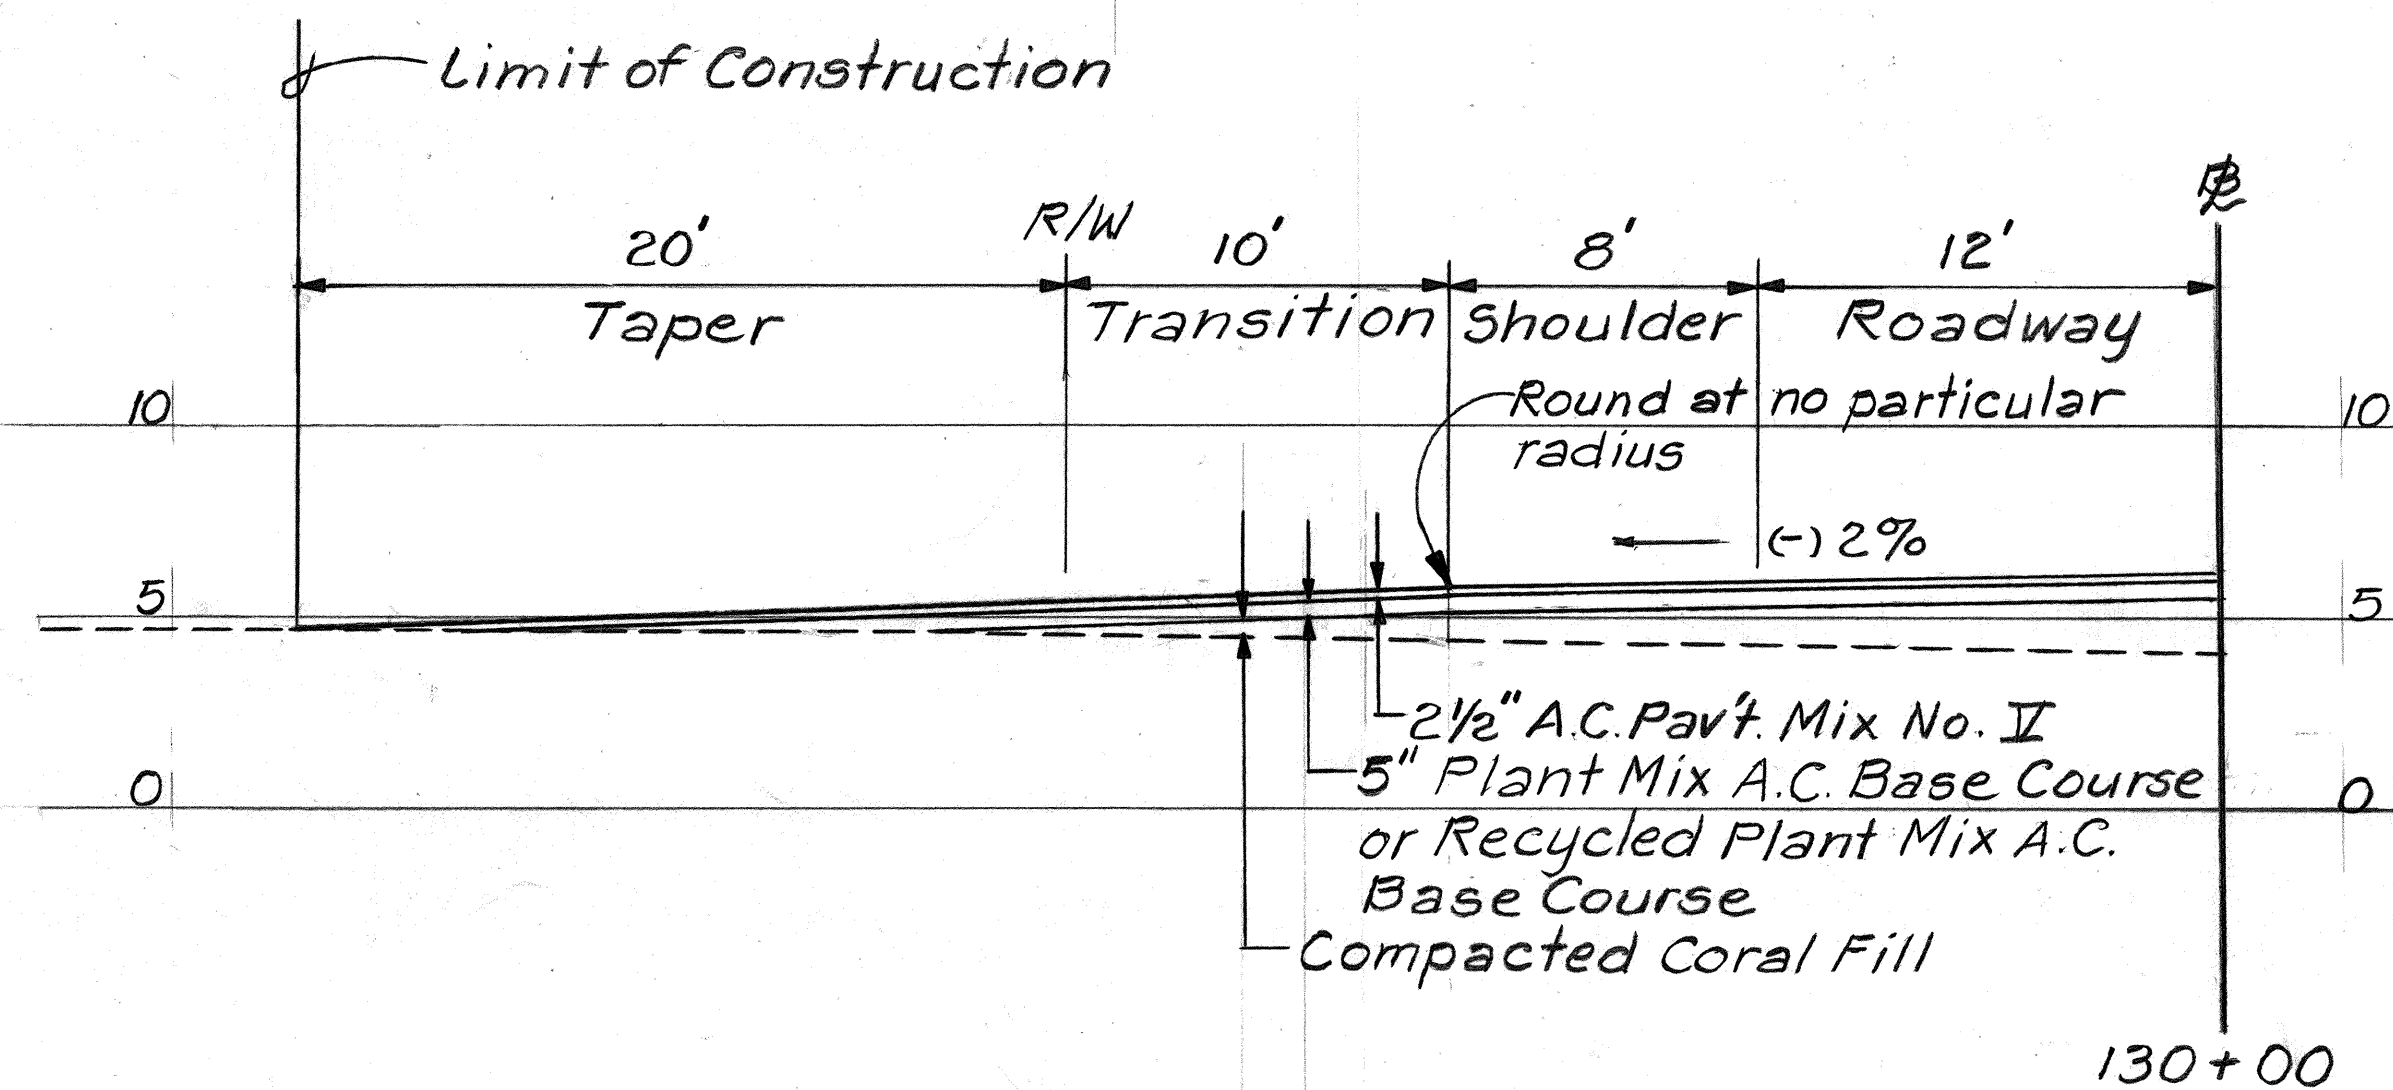

SECTION "A-A"
 Scale: Vert. 1" = 5'
 Horiz. 1" = 5'

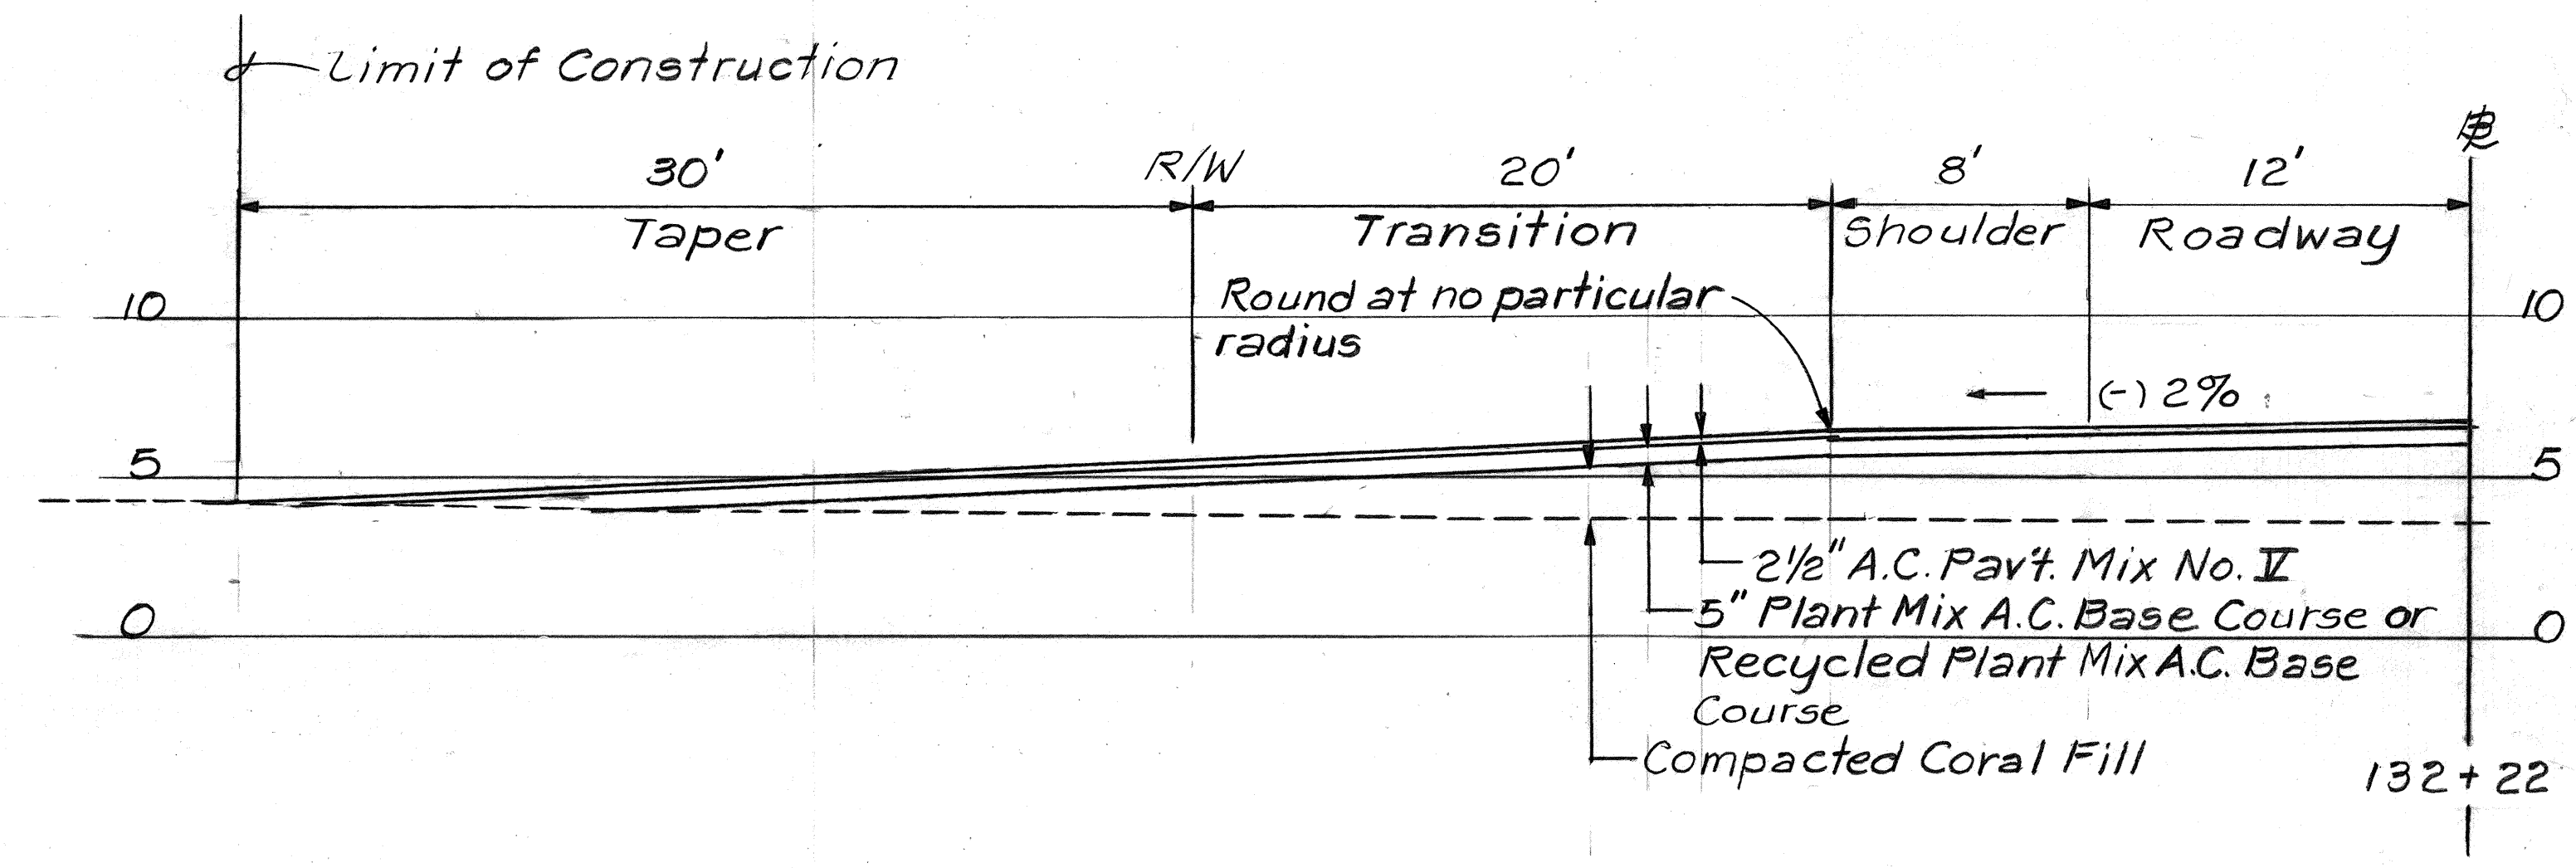

SECTION "B-B"
 Scale: Vert. 1" = 5'
 Horiz. 1" = 5'

STATE OF HAWAII
 DEPARTMENT OF TRANSPORTATION
 HIGHWAYS DIVISION

DRIVEWAY RECONSTRUCTION

KALAELOA BOULEVARD AND
 MALAKOLE STREET IMPROVEMENTS
 Project No. 95A-01-87

Scale: As shown Date: April, 1988
 SHEET NO. 1 OF 1 SHEETS

SURVEY PLOTTED BY	DATE
DRAWN BY	
CHECKED BY	
NOTED BY	
QUANTITIES BY	
CHECKED BY	