




| FED. ROAD DIST. NO. | STATE | PROJ. NO. | FISCAL YEAR | SHEET NO. | TOTAL SHEETS |
|---------------------|-------|-----------|-------------|-----------|--------------|
| HAWAII              | HAW.  | 25A-01-87 | 1988        | 4         | 36           |

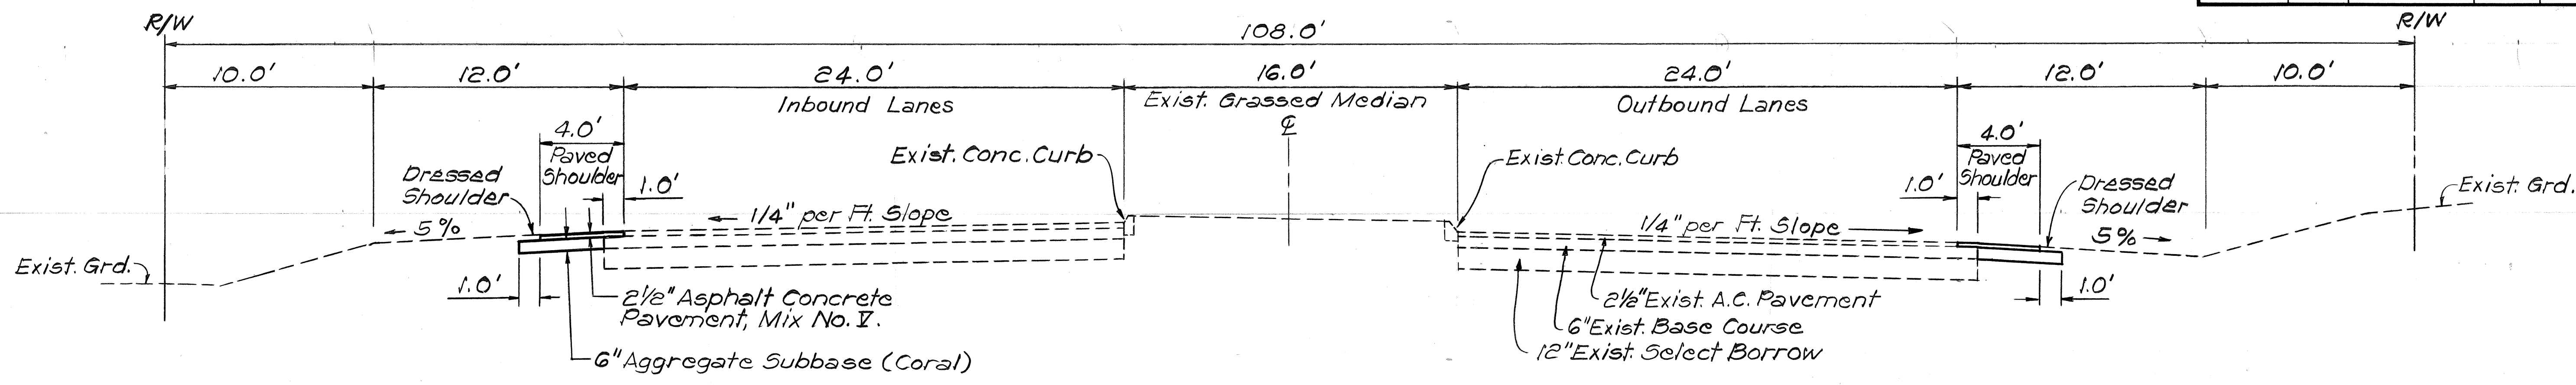

STA. 79+50 TO STA. 80+13  
**TYPICAL ROADWAY SECTION**  
 Scale: 1/4" = 1'-0"

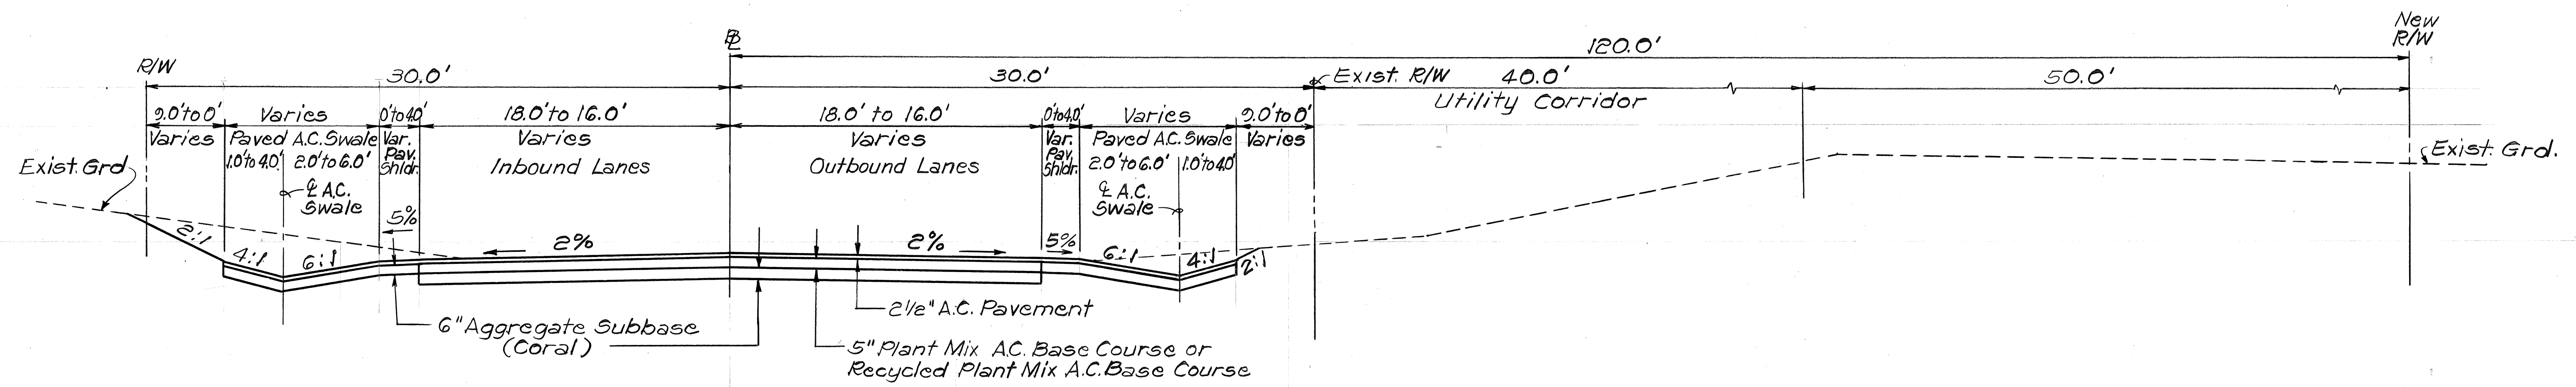

STA. 95+05.84 TO STA. 96+40  
**TYPICAL ROADWAY SECTION**  
 Scale: 1/4" = 1'-0"

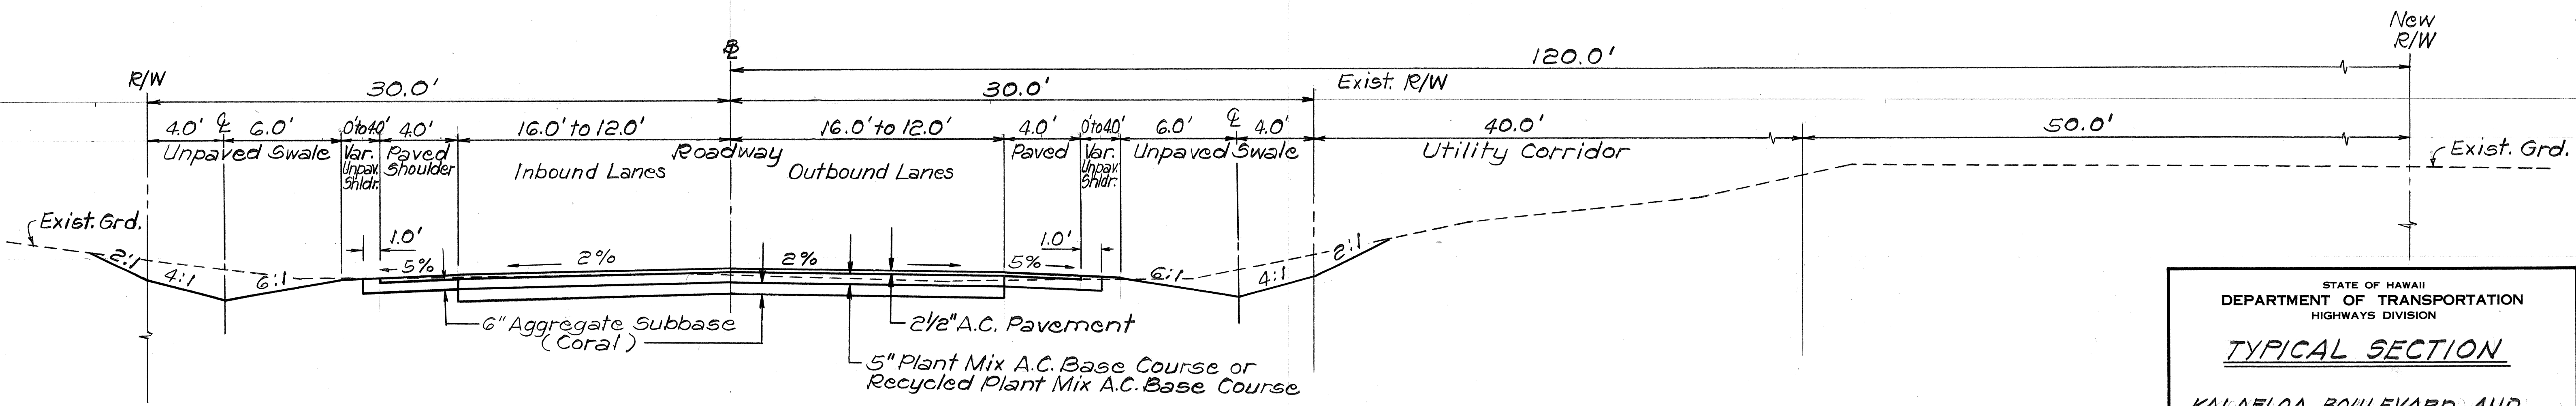

STA. 96+40 TO STA. 97+50  
**TYPICAL ROADWAY SECTION**  
 Scale: 1/4" = 1'-0"

STATE OF HAWAII  
 DEPARTMENT OF TRANSPORTATION  
 HIGHWAYS DIVISION  
**TYPICAL SECTION**  
 KALAELOA BOULEVARD AND  
 MALAKOLE STREET IMPROVEMENTS  
 Project No. 95A-01-87  
 Scale: As Shown Date: Mar., 1988  
 SHEET No. 1 OF 2 SHEETS

|                   |      |
|-------------------|------|
| SURVEY PLOTTED BY | DATE |
| DRAWN BY          |      |
| TRACED BY         |      |
| QUANTITIES BY     |      |
| CHECKED BY        |      |
| ORIGINAL PLAN     |      |
| NOTE BOOK         |      |
| NO.               |      |

STATE OF HAWAII  
DEPARTMENT OF TRANSPORTATION  
HIGHWAYS DIVISION



TYPICAL SECTION AND  
MISCELLANEOUS DETAILS

KALAELOA BOULEVARD AND  
MALAKOLE STREET IMPROVEMENTS

Project No. 95A-01-87

*Not to Scale* *Date: Mar., 1988*

SHEET No. 2 OF 2 SHEETS

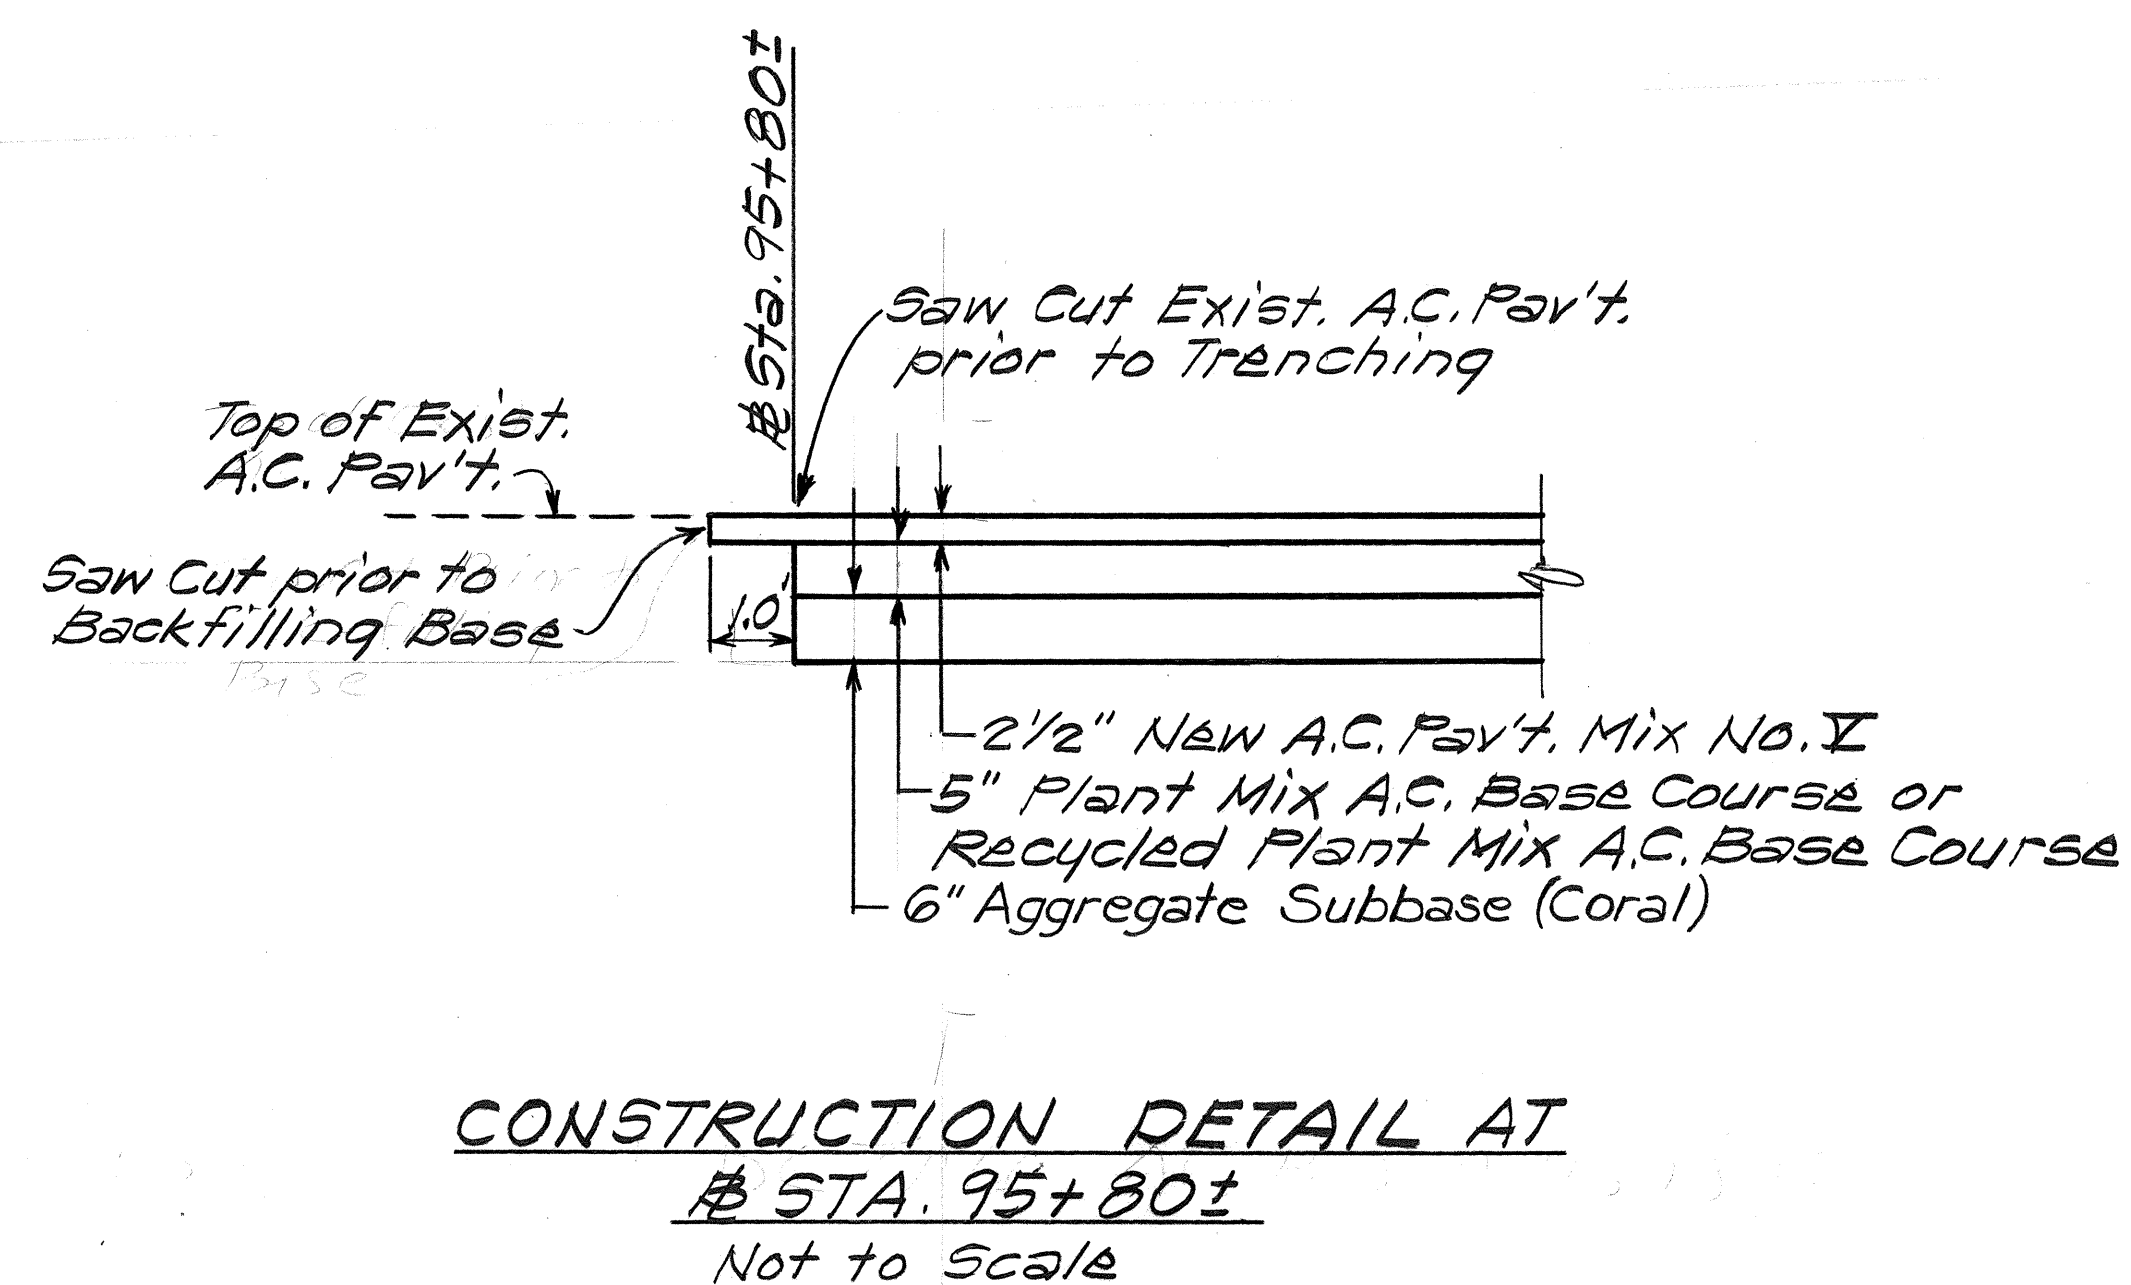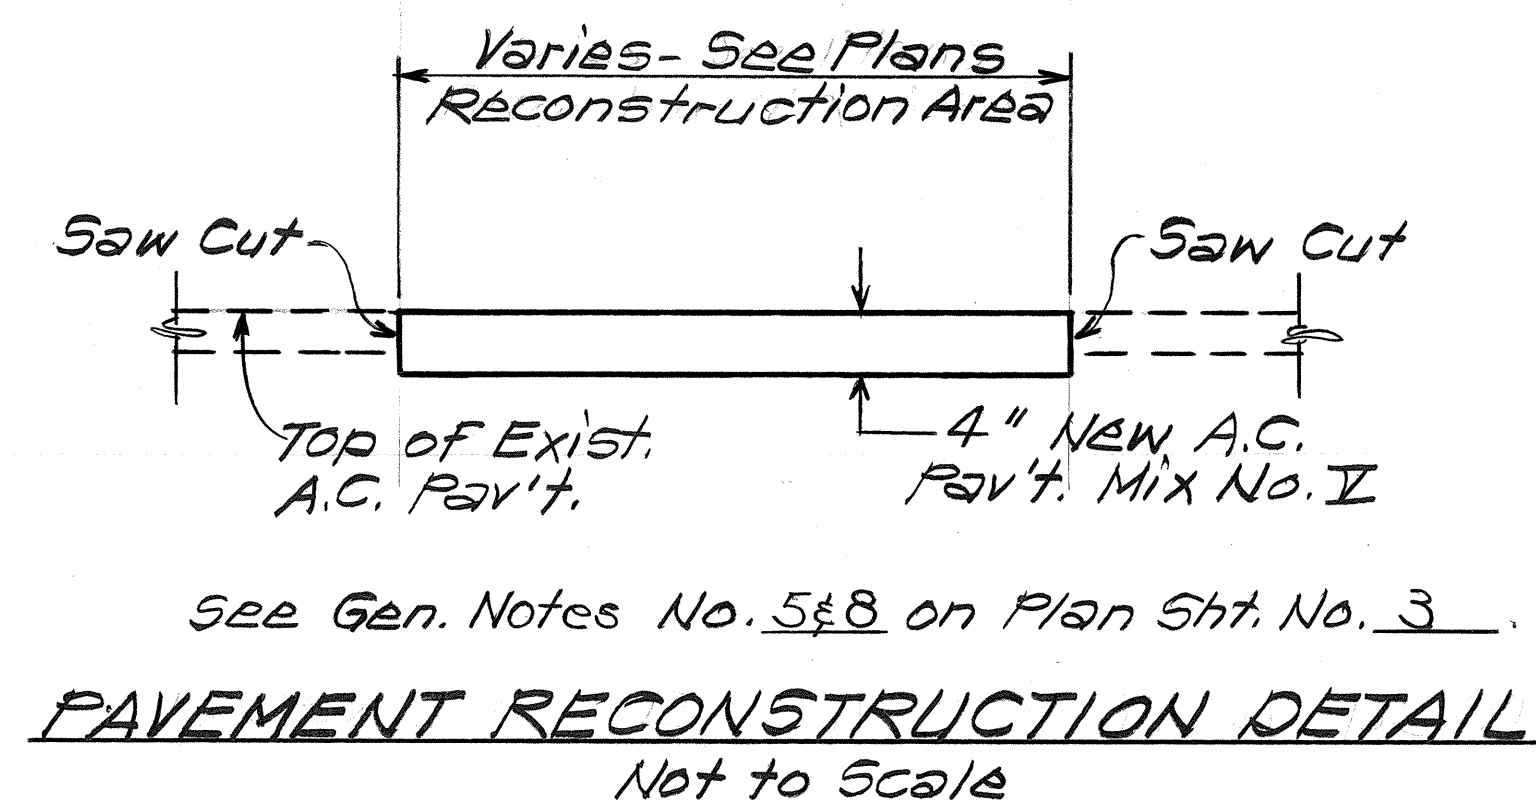

|               |                                    |
|---------------|------------------------------------|
| ORIGINAL PLAN | SURVEY PLOTTED BY _____ DATE _____ |
| NOTE BOOK     | DRAWN BY _____                     |
|               | TRACED BY _____                    |
|               | DESIGNED BY _____                  |
|               | QUANTITIES BY _____                |
| No. _____     | CHECKED BY _____                   |