


FED. ROAD DIST. NO.	STATE	FED. AID PROJ. NO.	FISCAL YEAR	SHEET NO.	TOTAL SHEETS
HAWAII	HAW.	F-098-1(1)	1957	1	7
(UNIT 4)					

TERRITORY OF HAWAII
TERRITORIAL HIGHWAY DEPARTMENT
HONOLULU, OAHU, T. H.

PLANS OF
INSTALLATION OF TRAFFIC SIGNAL EQUIPMENT
VINEYARD THOROUGHFARE
NUUANU AVE. TO LUSITANA ST.
FEDERAL AID PROJECT NO. F-098-1(1) UNIT 4

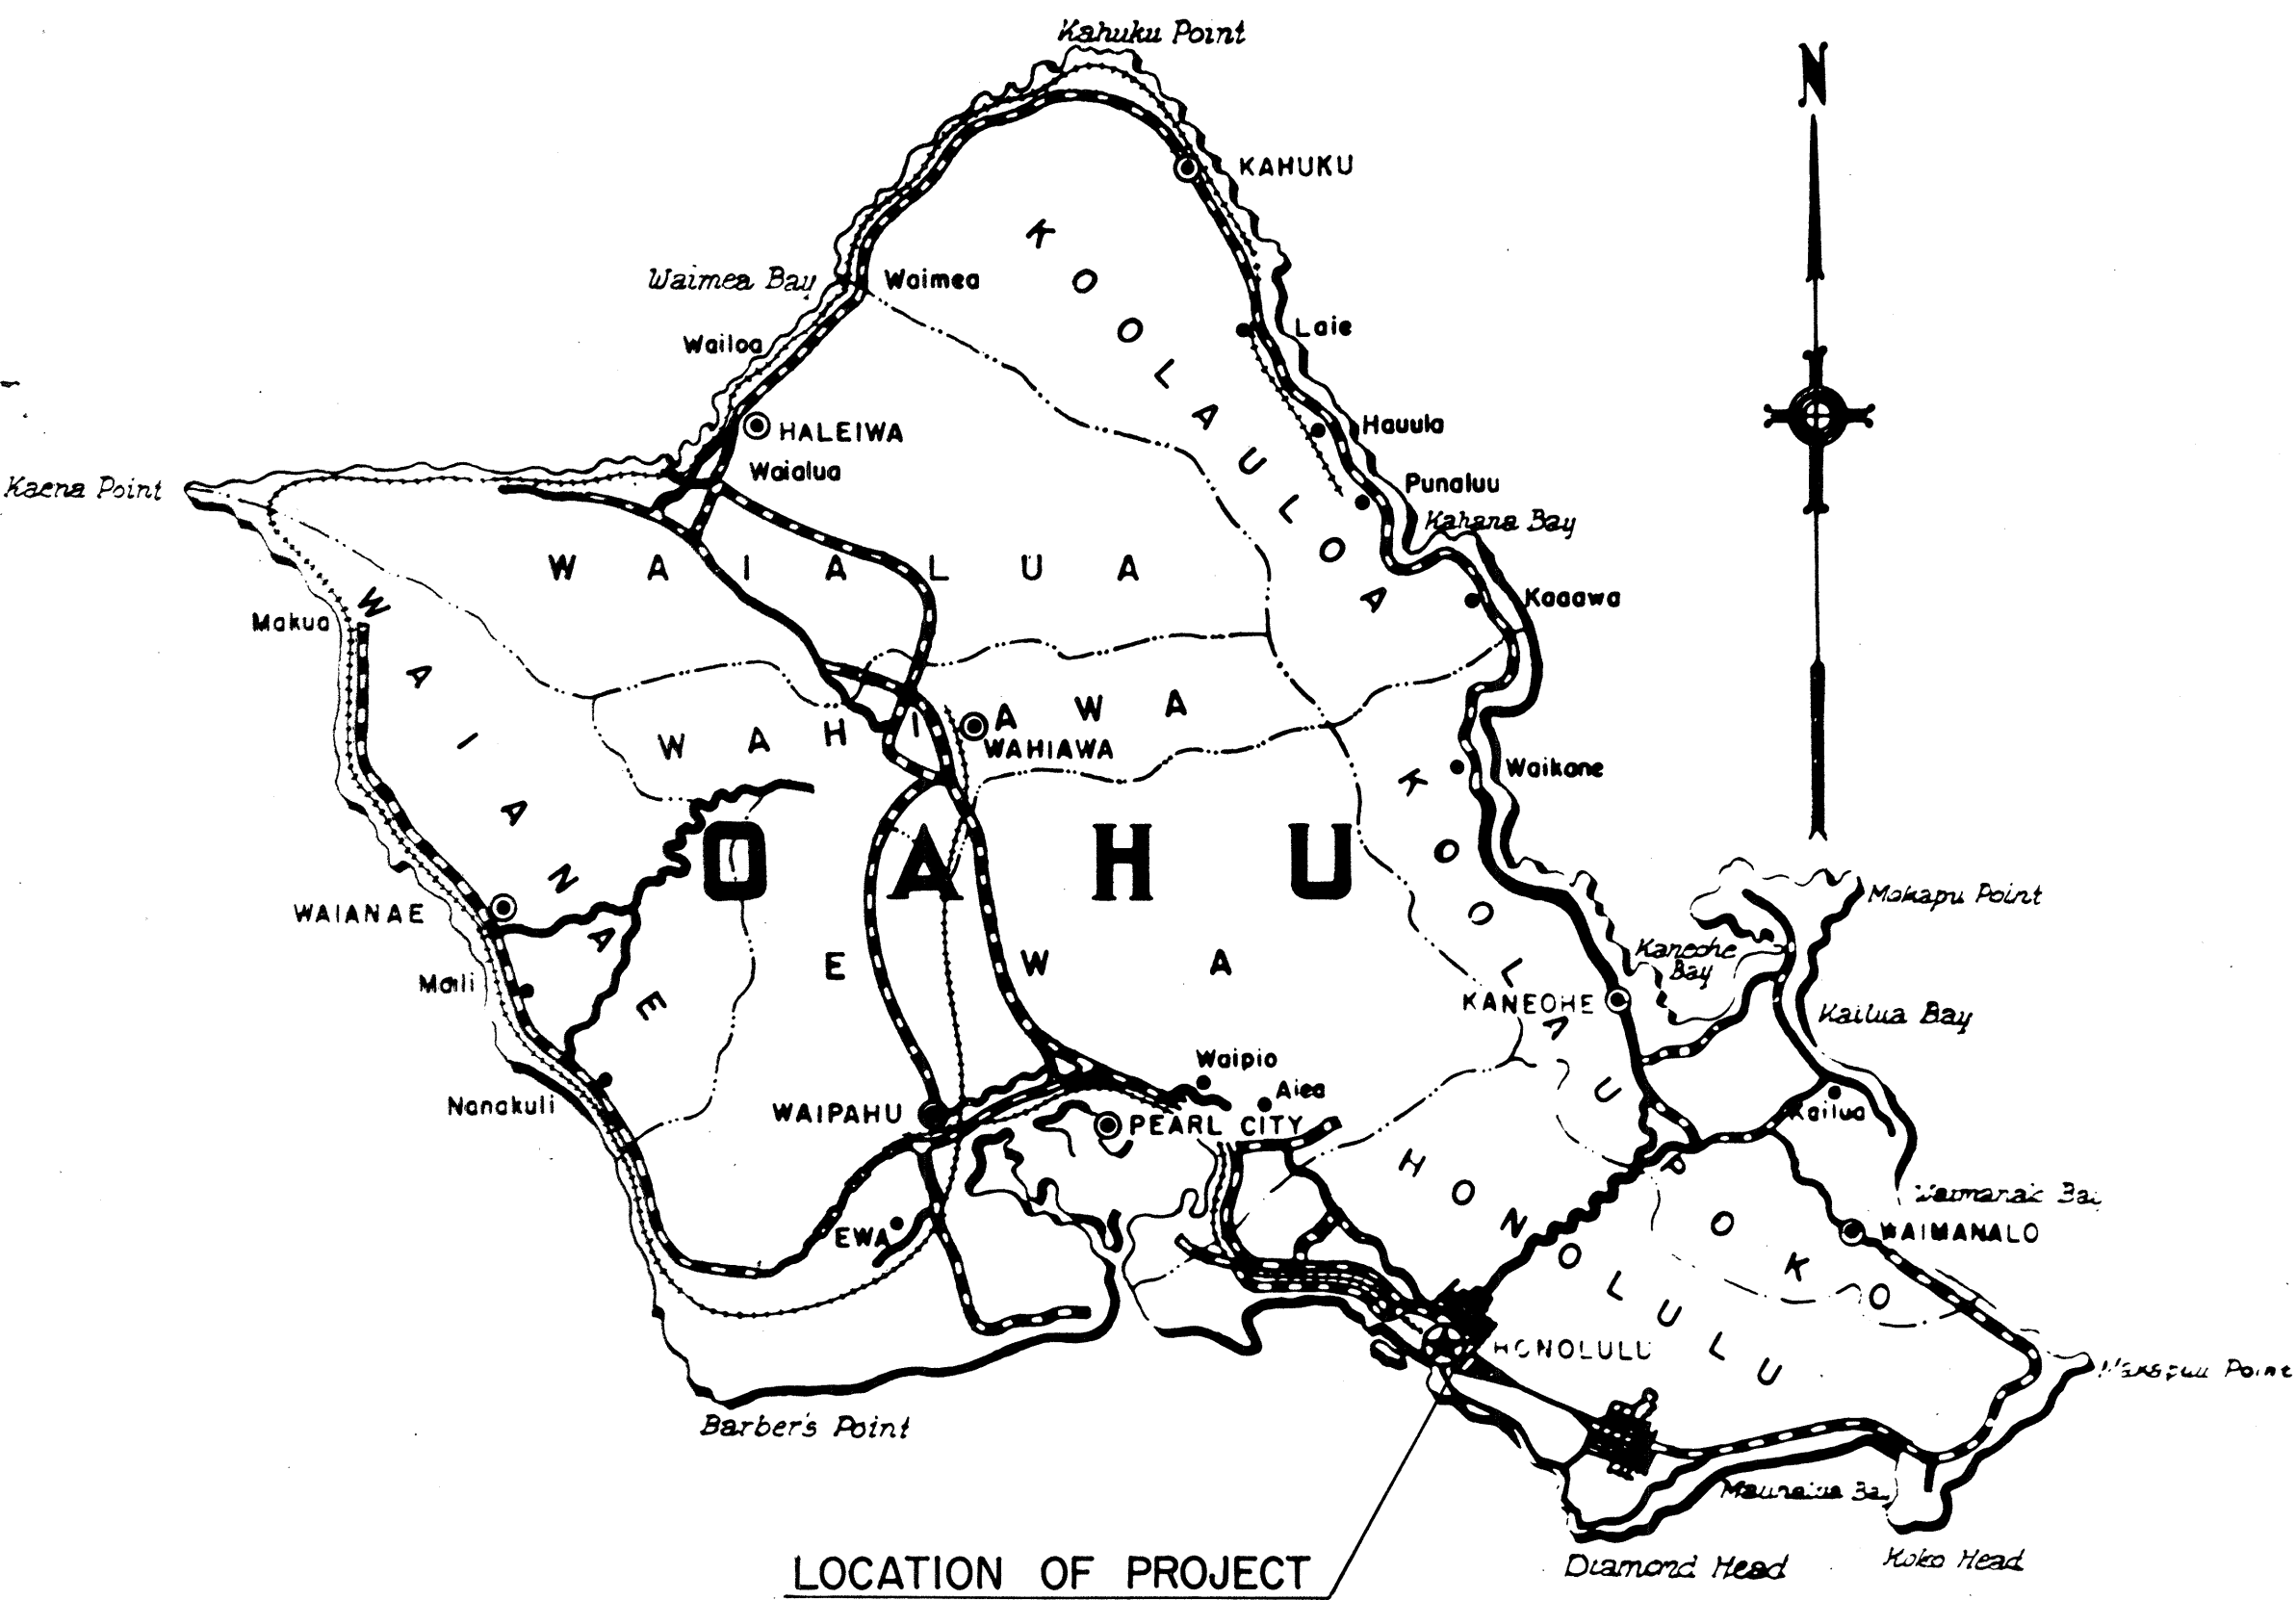

Federal Aid Projects Previously Constructed Or Under Construction

LAYOUT PLAN



ORIGINAL PLAN	DATE
SURVEY PLOTTED BY	7/55
DESIGNED BY	7/57
DRAWN BY	7/57
CHECKED BY	7/57
NOTED BY	
CHECKED BY	

APPROVED: *W. W. Butz* DATE: July 29, 1957
TERRITORIAL HIGHWAY ENGINEER

DEPARTMENT OF COMMERCE
BUREAU OF PUBLIC ROADS
APPROVED: _____
DISTRICT ENGINEER DATE

5922.01