



FED. ROAD DIST. NO.	STATE	FED. AID PROJ. NO.	FISCAL YEAR	SHEET NO.	TOTAL SHEETS
HAWAII	HAW.	U-072-1(3)	1963	43	246
		U-038-1(4)	1963	12	89

NOTE: (1) For plans of each Profile see 20' scale Roadway plans.
 (2) 2" A.C. (Mix No. X) Pavement shall be laid in two layers of 1" compacted thickness.

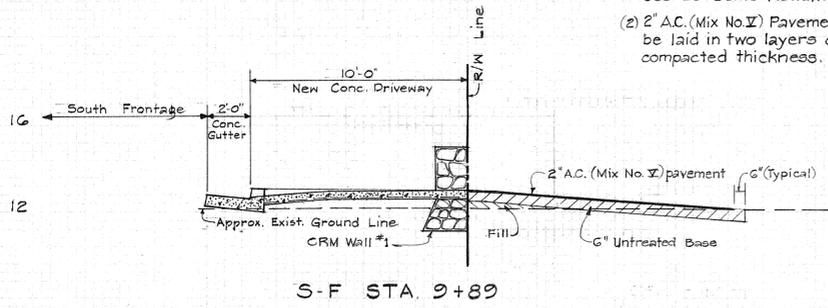


S-F STA. 9+89

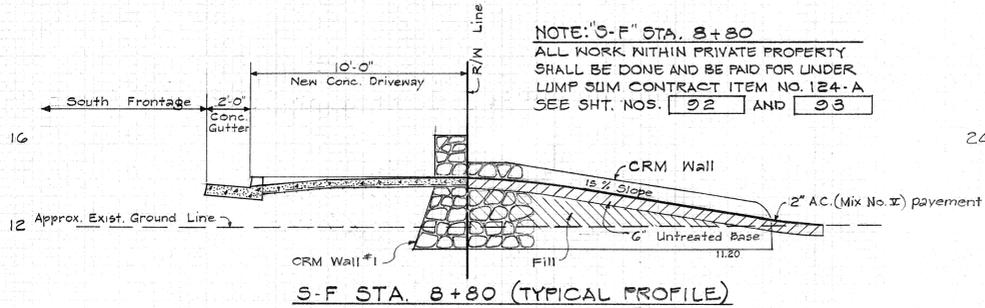


S-F STA. 8+80 (TYPICAL PROFILE)


NOTE: "S-F" STA. 8+80
 ALL WORK WITHIN PRIVATE PROPERTY SHALL BE DONE AND BE PAID FOR UNDER LUMP SUM CONTRACT ITEM NO. 124-A SEE SHT. NOS. 92 AND 93

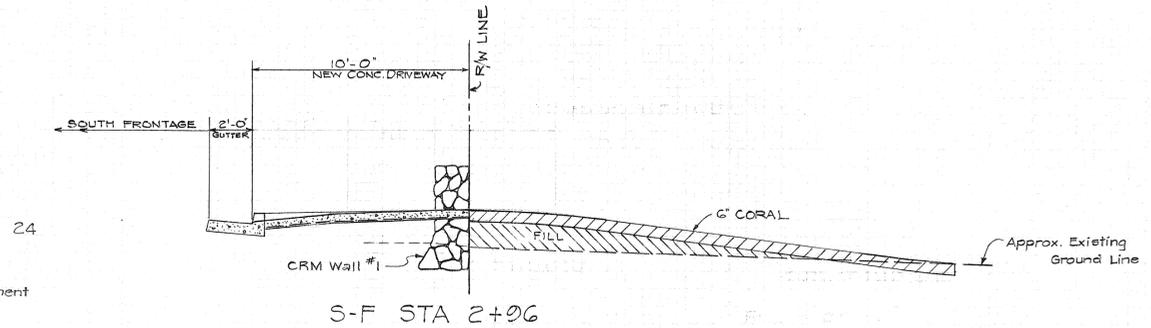

S-F STA. 2+06

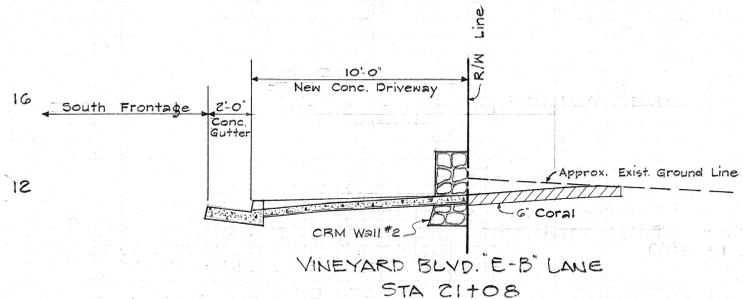


VINEYARD BLVD. 'E-B' LANE STA. 21+08

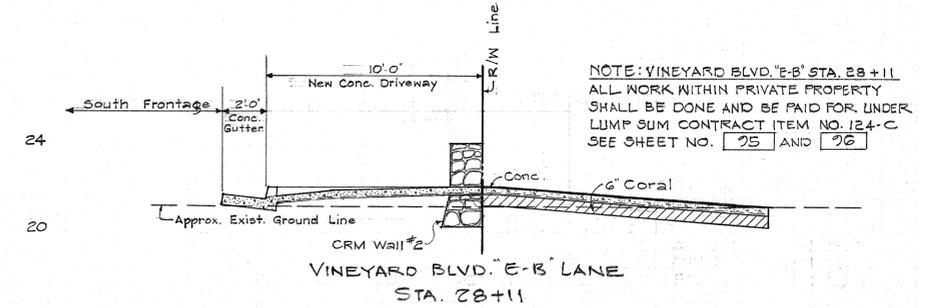


VINEYARD BLVD. 'E-B' LANE STA. 28+11


NOTE: VINEYARD BLVD. 'E-B' STA. 28+11
 ALL WORK WITHIN PRIVATE PROPERTY SHALL BE DONE AND BE PAID FOR UNDER LUMP SUM CONTRACT ITEM NO. 124-C SEE SHEET NO. 95 AND 96

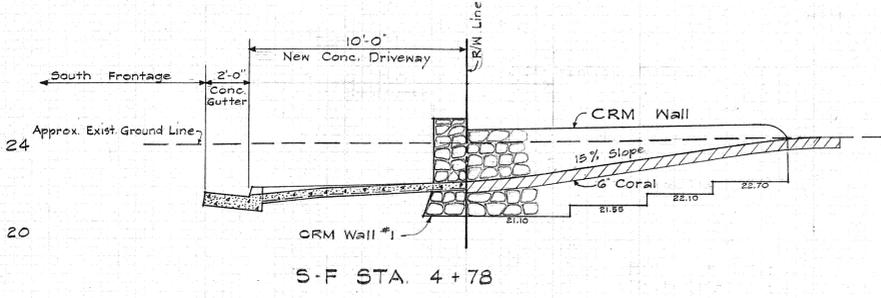


S-F STA. 4+78

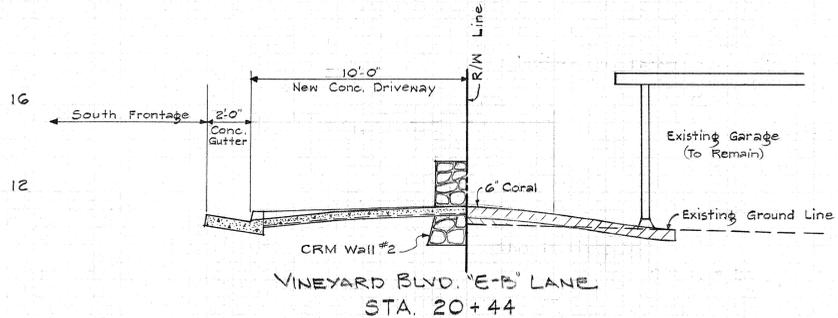


VINEYARD BLVD. 'E-B' LANE STA. 20+44

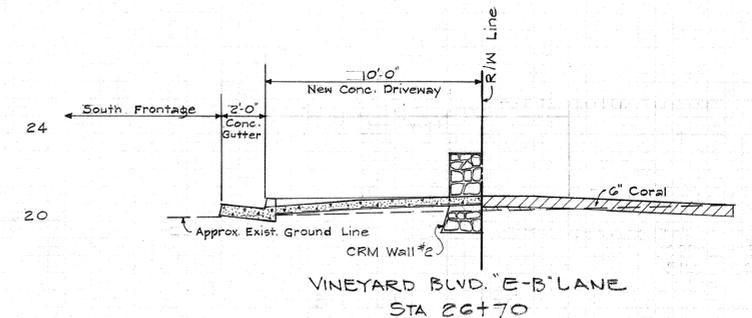

VINEYARD BLVD. 'E-B' LANE STA. 26+70

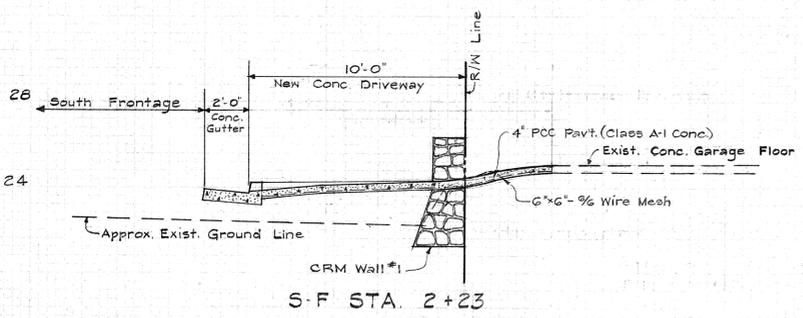

S-F STA. 2+23

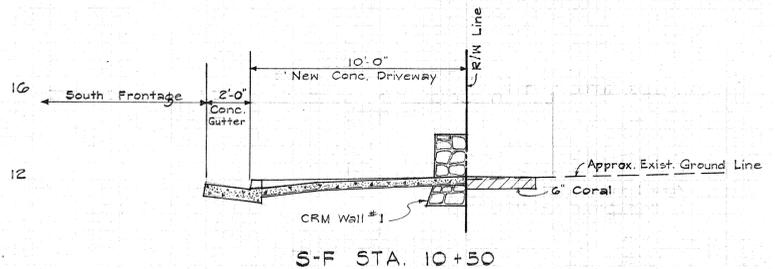

S-F STA. 10+50

STATE OF HAWAII
 DEPARTMENT OF TRANSPORTATION
 HIGHWAYS DIVISION

PRIVATE DRIVEWAY PROFILES

LUNALILO FREEWAY PROJ. No. U-072-1(3)
 VINEYARD BOULEVARD PROJ. No. U-038-1(4)





Scale: Horiz. 4' Vert. 1"=4' Date: 1963

U 0 9 8 1 0 4 0 0 . 1 4

U 0 7 2 1 0 3 0 0 . 4 3

NOTE: (1) For plans of each profile
See 20' scale Roadway plans.
(2) 2" A.C. (Mix No. II) Pavement shall
be laid in two layers of 1"
compacted thickness.

FED. ROAD DIST. No.	STATE	FED. AID PROJ. No.	FISCAL YEAR	SHEET No.	TOTAL SHEETS
KAWAII	HAW.	U-072-1(3)	1963	45	246
		U-098-1(4)	1963	15	23

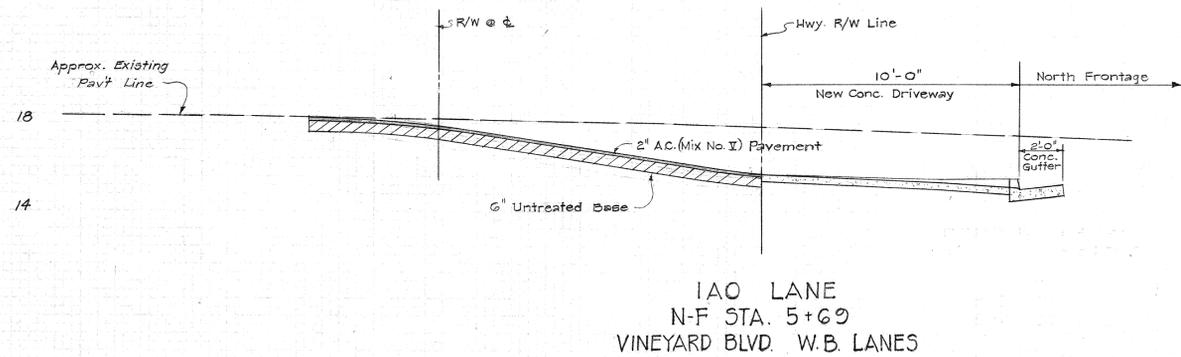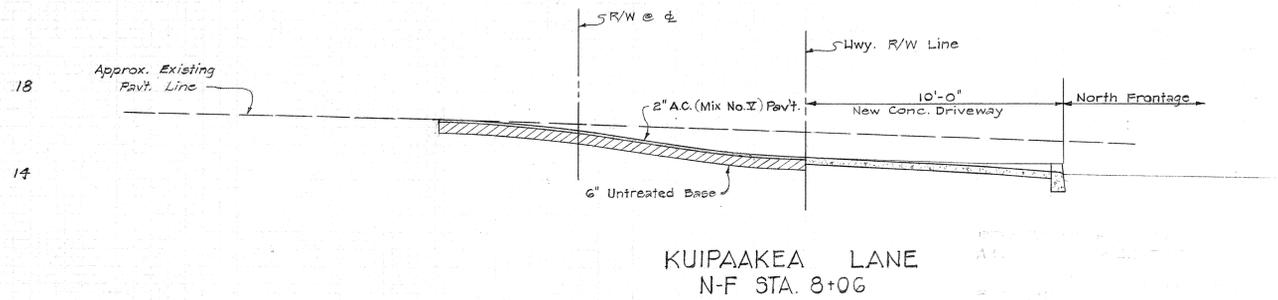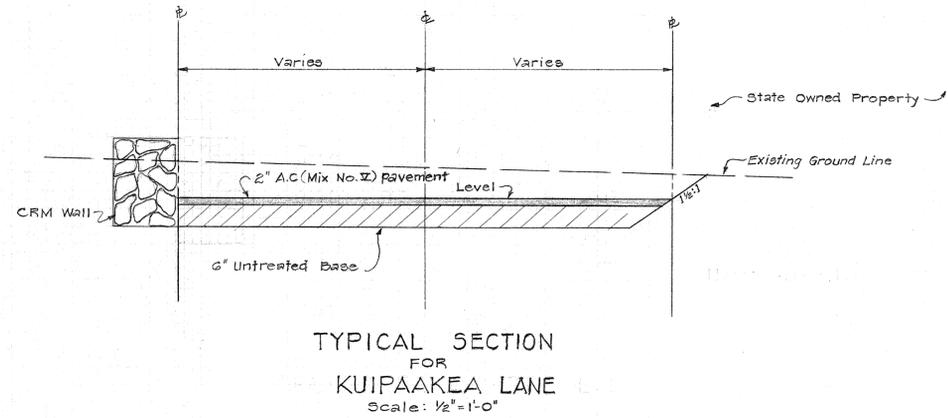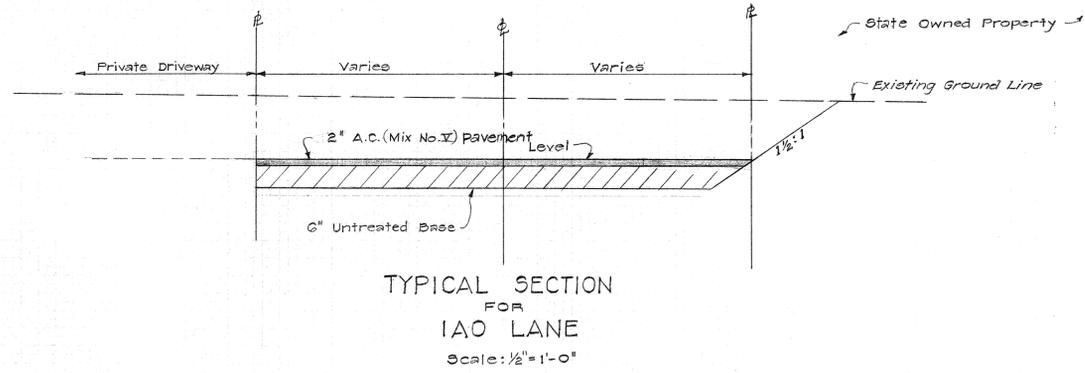

40 36 32 28 24 20 16 12 8 4

U 0 9 8 1 0 4 0 0 . 1 5

U 0 7 2 1 0 3 0 0 . 4 5

STATE OF HAWAII
DEPARTMENT OF TRANSPORTATION
HIGHWAYS DIVISION

**SIDE ROAD
PROFILES**

LUNALILO FREEWAY PROJ. No. U-072-1(3)
VINEYARD BOULEVARD PROJ. No. U-098-1(4)

Scale: Horiz. & Vert. 1" = 4' Date: 1963

SHEET No. 1 OF 1 SHEETS