

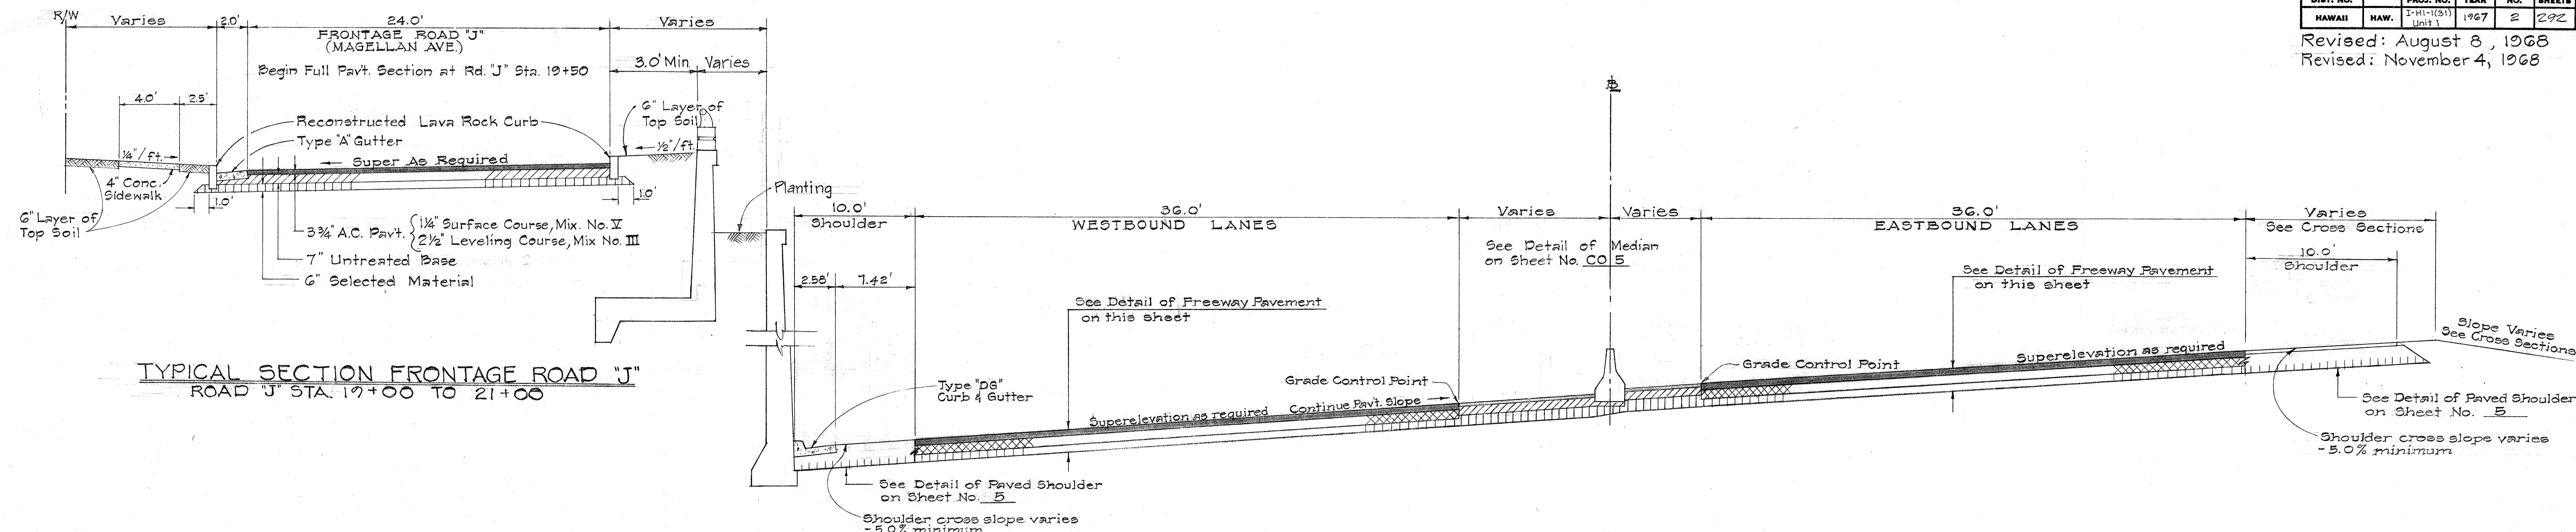
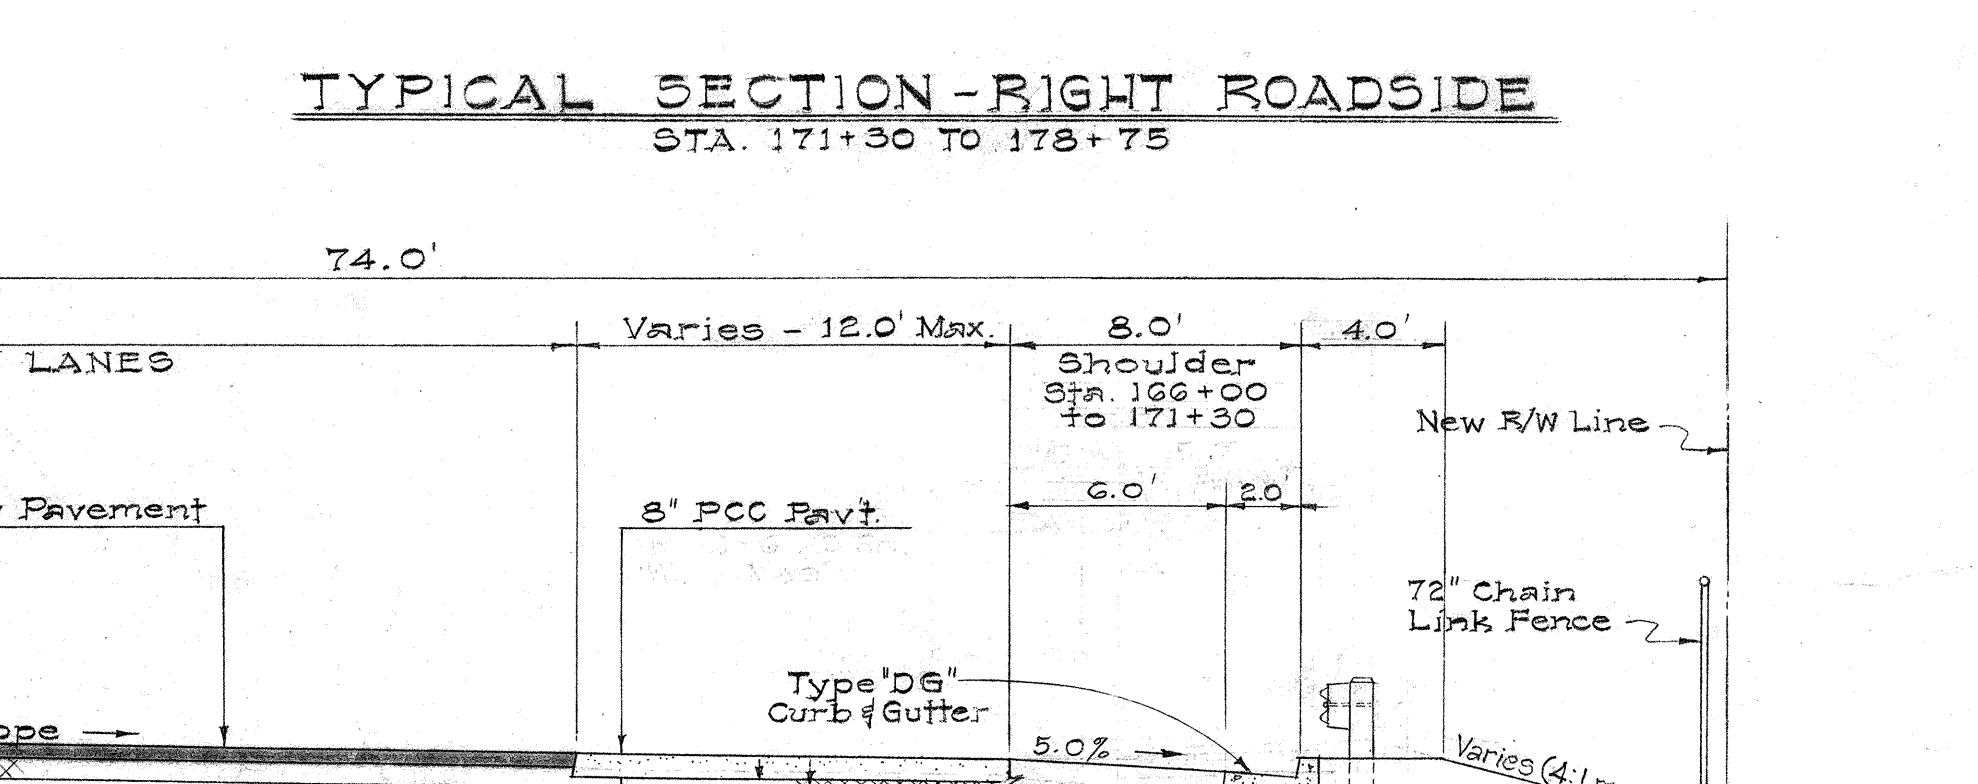
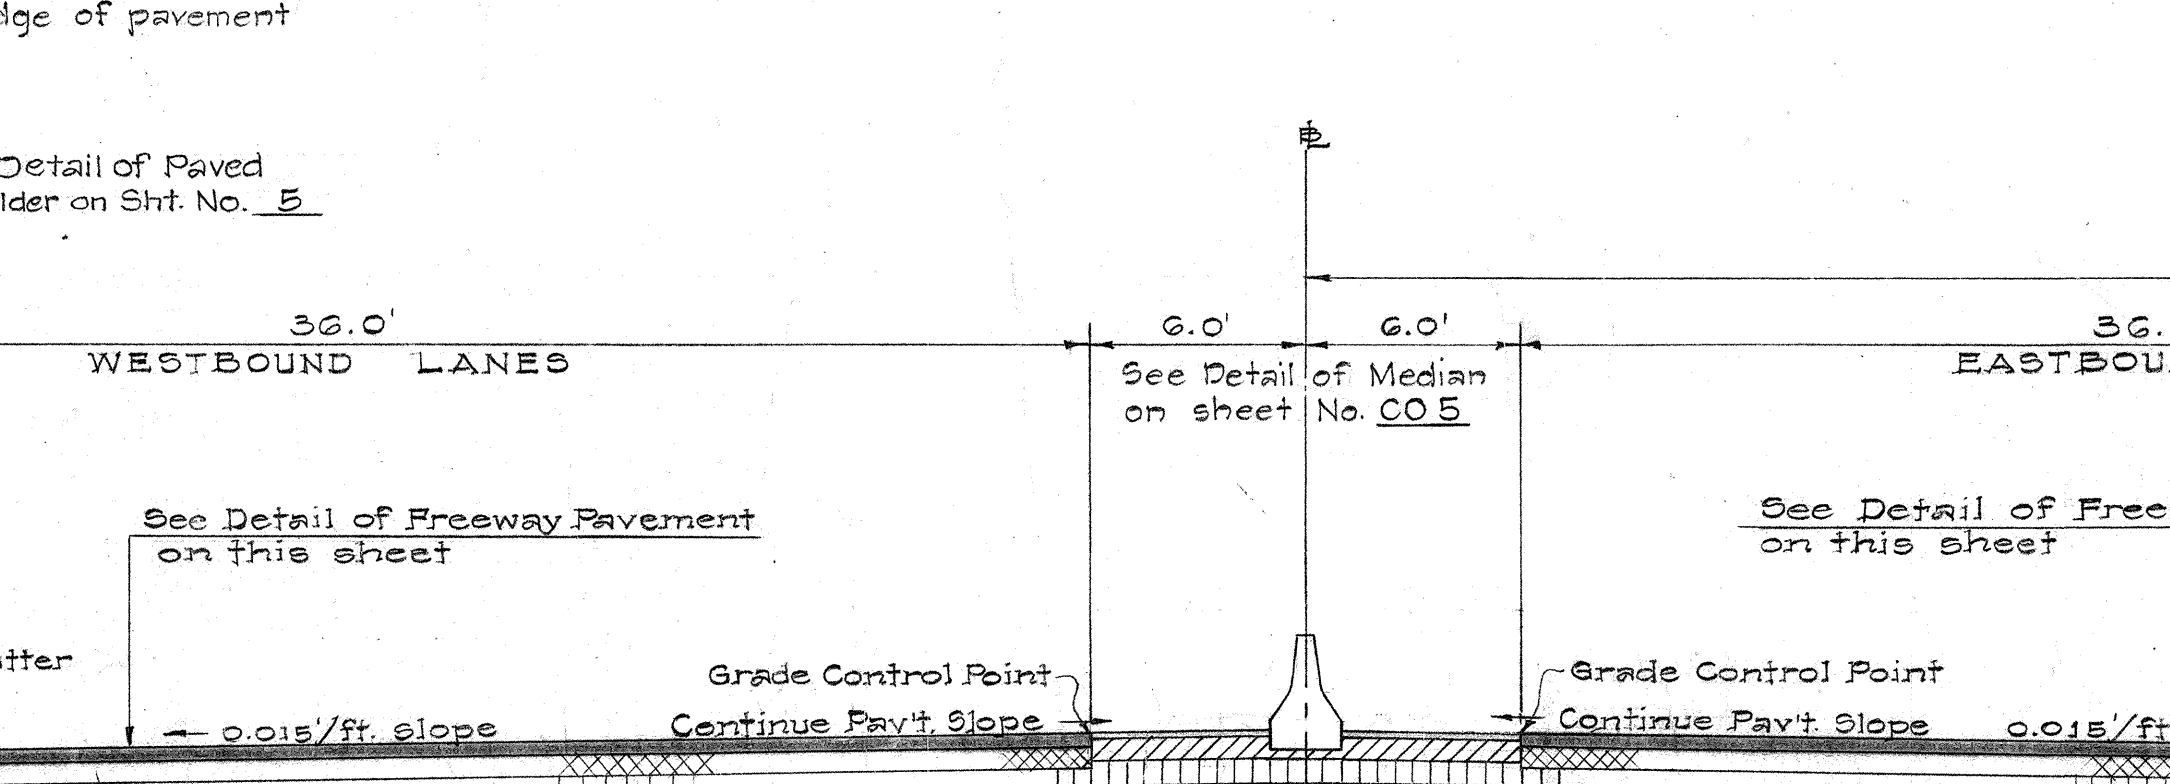
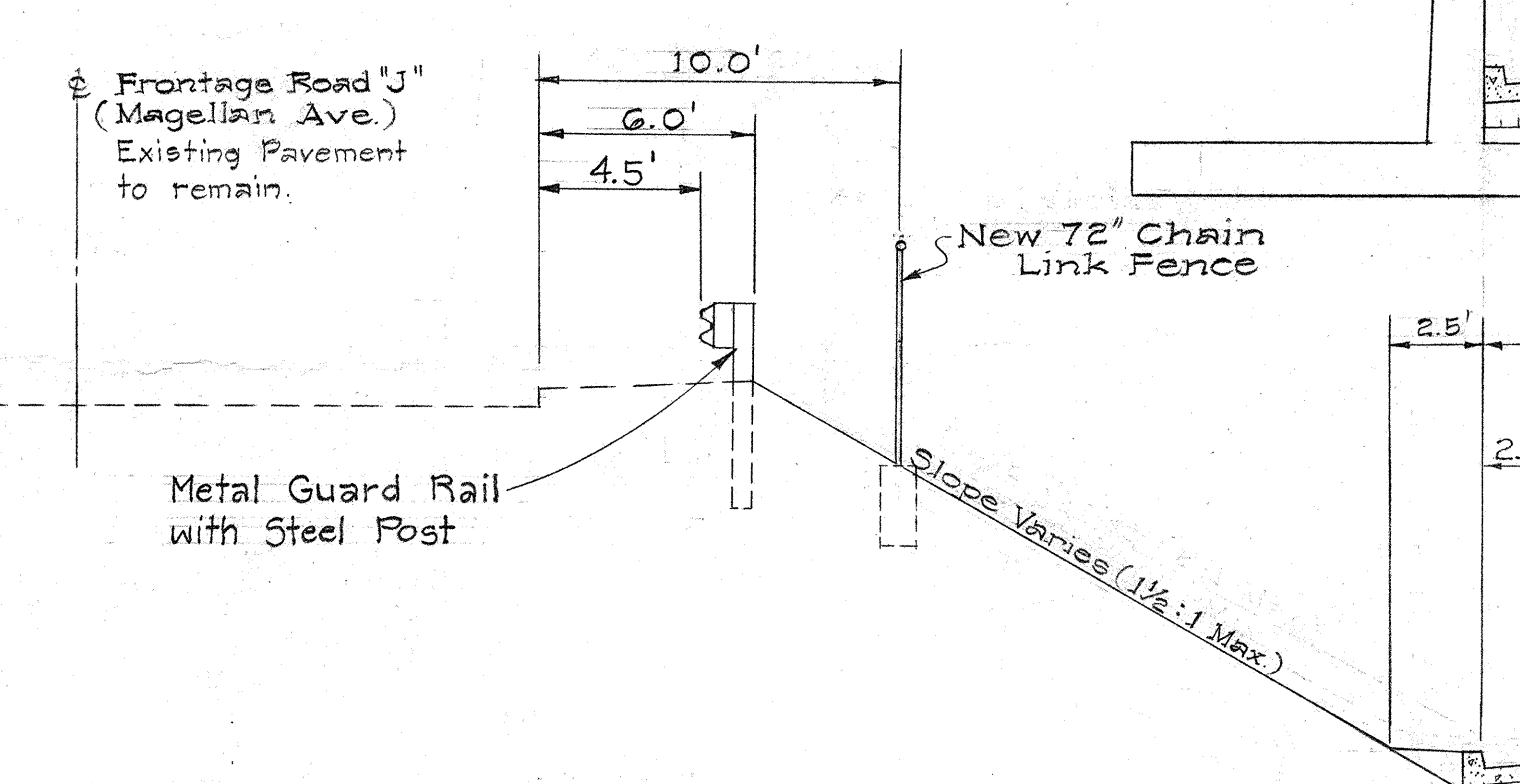
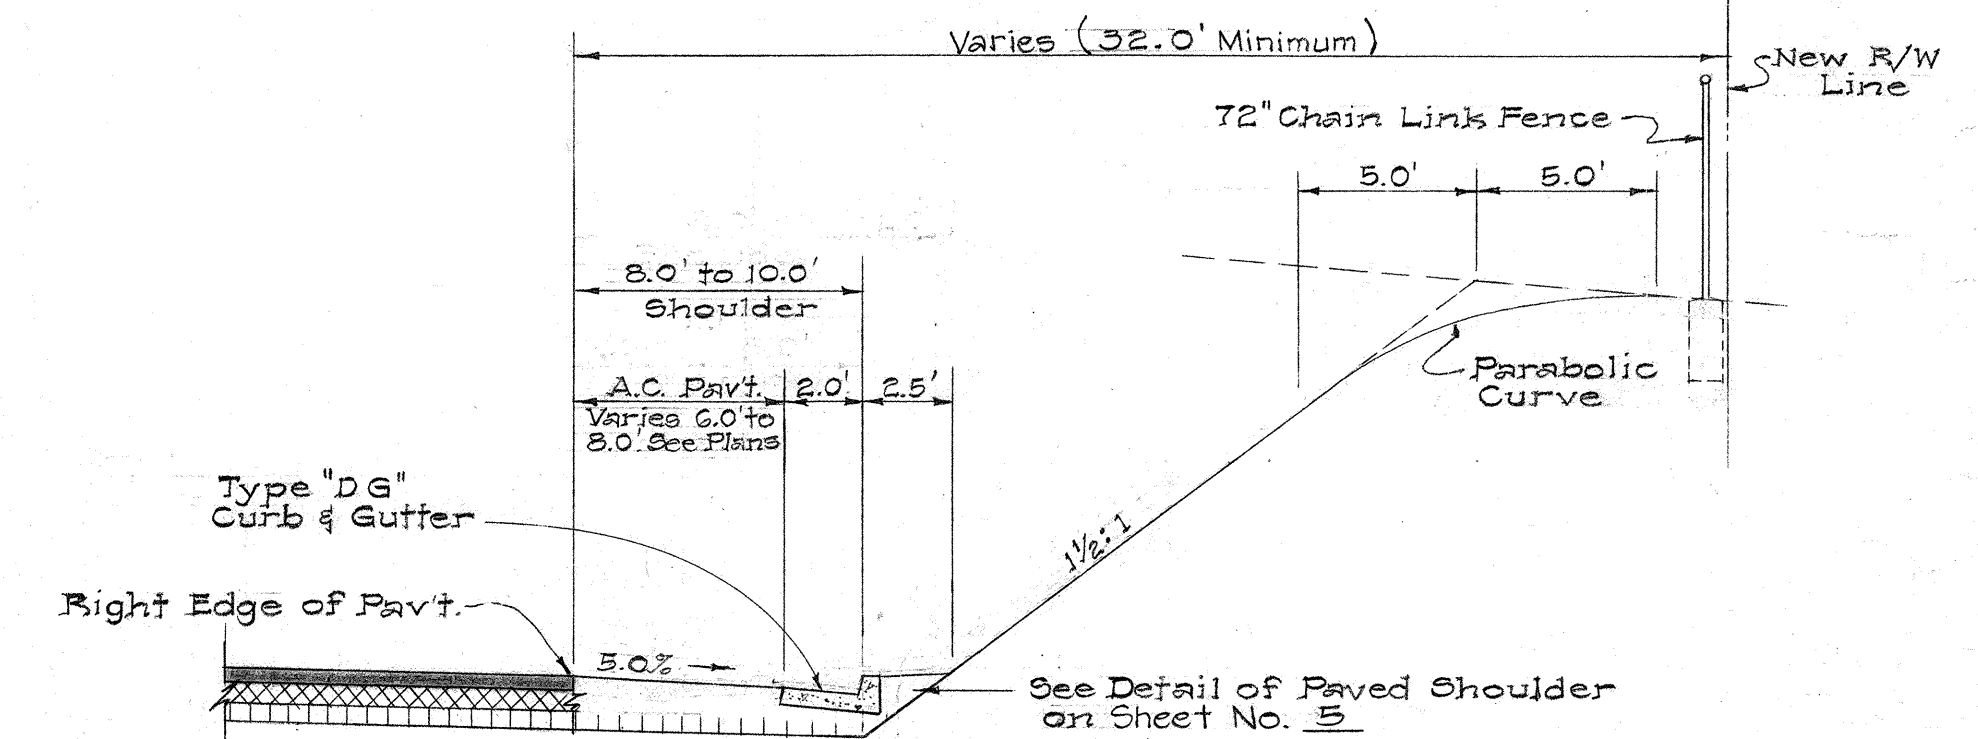


FED. ROAD DIST. NO.	STATE	FED. AID PROJ. NO.	FISCAL YEAR	SHEET NO.	TOTAL SHEETS
HAWAII	HAW.	I-H-1(31) Unit 1	1967	2	292

Revised: August 8, 1968
Revised: November 4, 1968

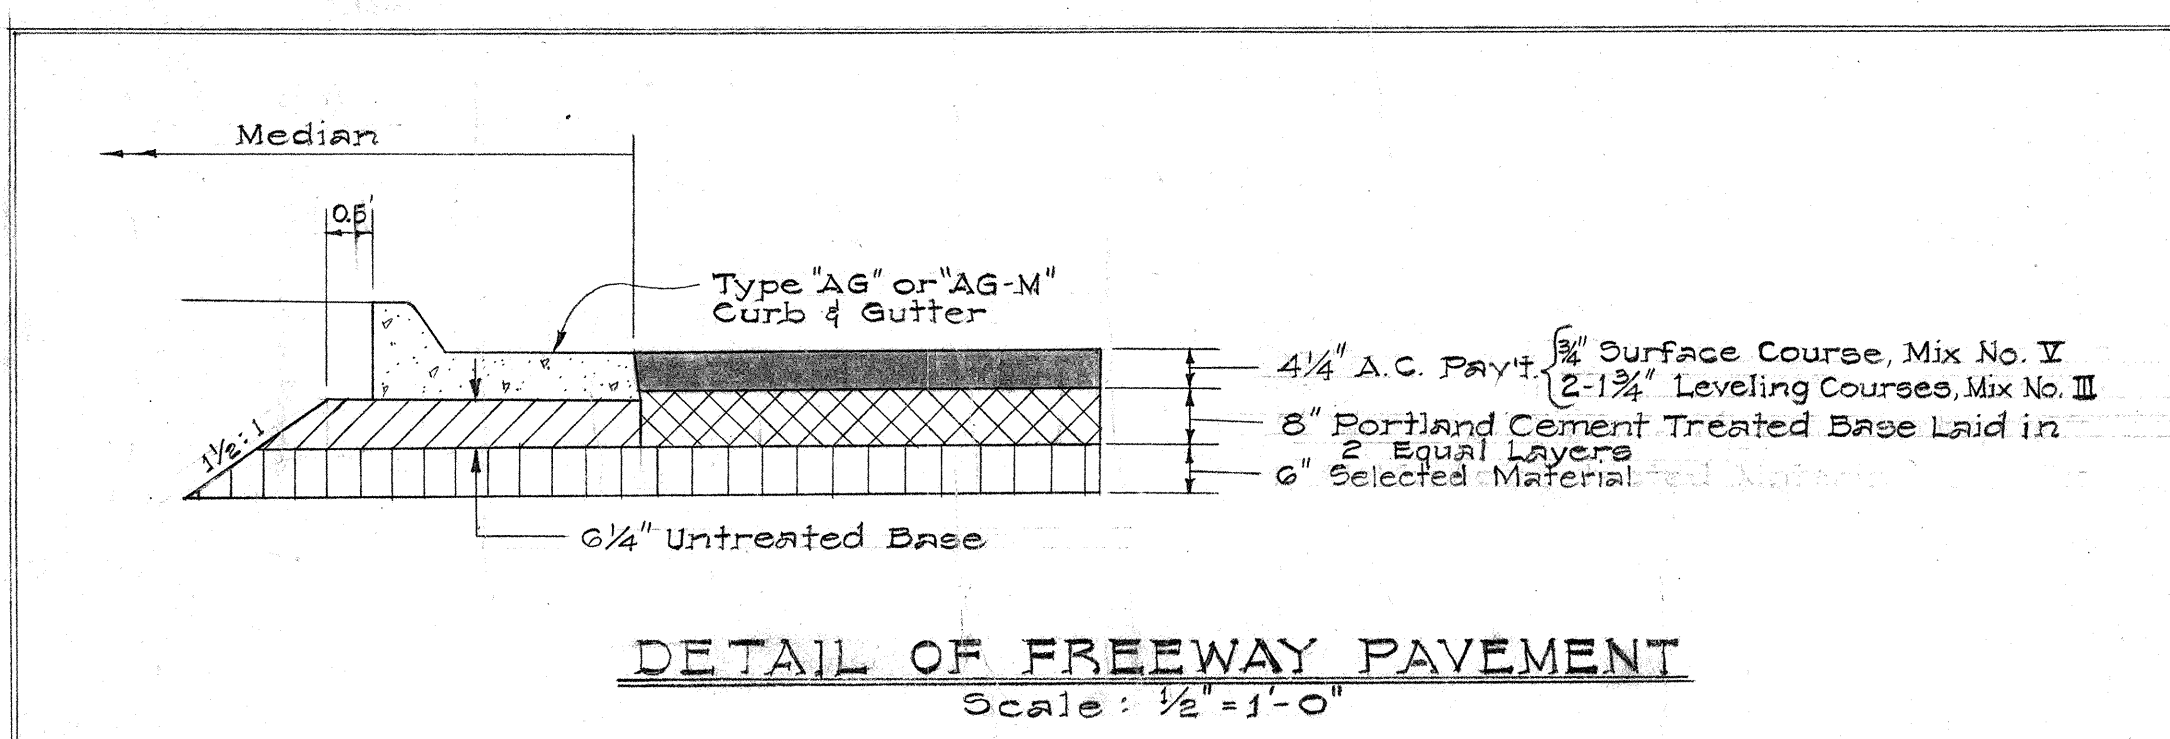

TYPICAL SECTION - STA. 178+00± TO STA. 182+00
Scale: 3/16" = 1'-0"

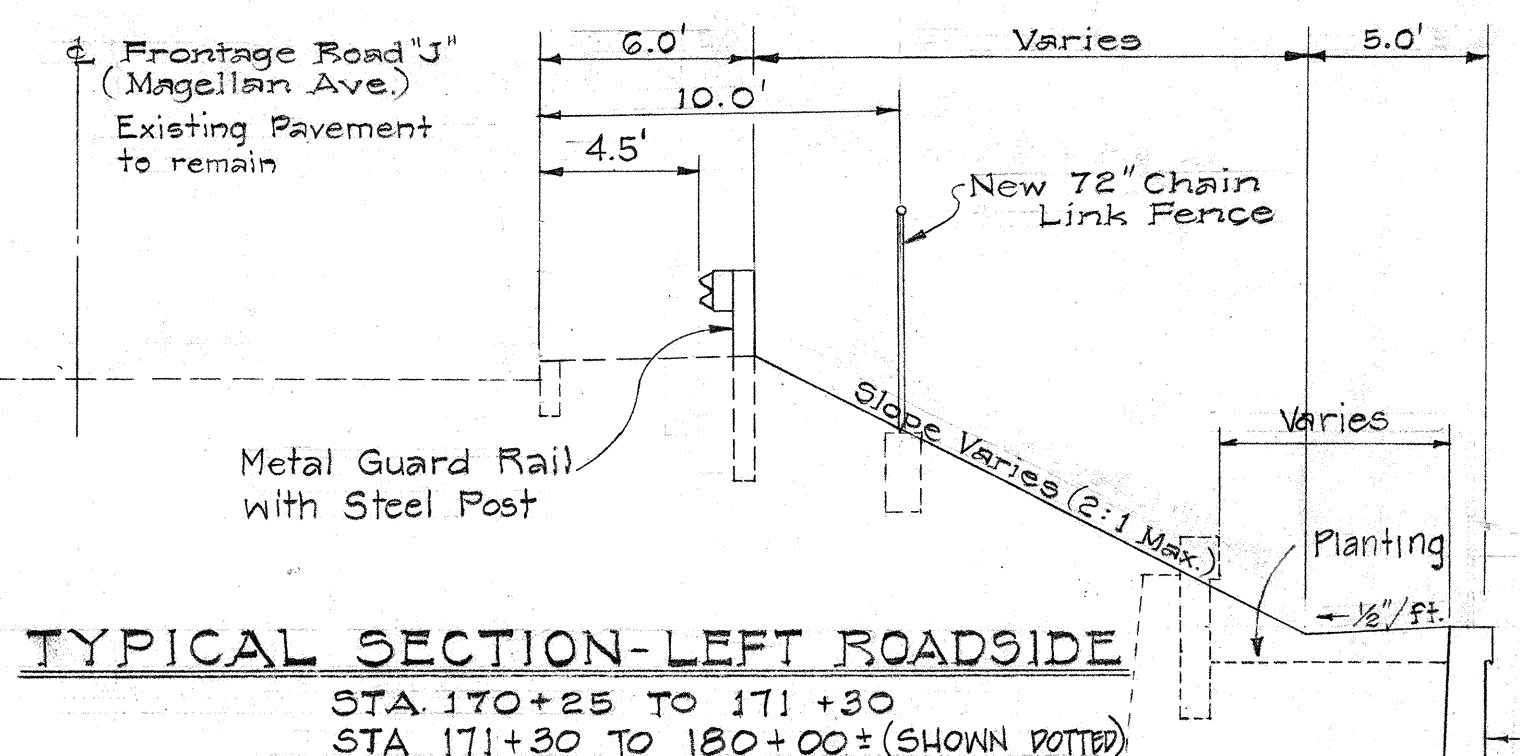

INDEX TO STRUCTURES

Sht. No.	Description	Sht. No.	Description	Sht. No.	Description
111-132	Bridge No. 1 Lunalilo-Vineyard Off Ramp	169	Type "B" E.C. Retaining Wall Details	183	E.C. Retaining Wall No. S-VI, S-VII & S-VIII
133-148	Bridge No. 2 Vineyard-Lunalilo On Ramp	170	Type "S" " " " " " " " "	184	Concrete Gravity Retaining Wall No. S-VI
149-156	Wind Ave. Separation	171	Typical Counterfort Retaining Wall Details	185	E.C. Retaining Wall No. S-IX
157-159	E.C. Retaining Wall No. N-II	172	Type "W" E.C. Retaining Wall Details	186-188	Typical Retaining Wall Details
159-160	" " " " " " " "	173	" " " " " " " "	189	Typ. Retaining Wall Details: Wall Types "A" & "C"
161	" " " " " " " "	174	" " " " " " " "	190	" " " " " " " "
162	" " " " " " " "	175-177	Observation Platforms No. 1, 2 & 3 Plans	191	" " " " " " " "
163-164	" " " " " " " "	178	Misc. Typical Wall Details	192	" " " " " " " "
165	Retaining Wall No. N-III Drainage System & Det.	179	Typical Expansion & Contraction Joint Details	193	Typical Retaining Wall Details & Notes
166	Special Dets., Sewer Manhole No. 7	180	E.C. Retaining Wall No. S-IA	194	Standard Bridge Details
167	" " " " " " " "	181	" " " " " " " "	195	Standard Box Girder Details
168	Type "Q" E.C. Retaining Wall Details	182	" " " " " " " "		

STATE OF HAWAII
DEPARTMENT OF TRANSPORTATION
HIGHWAYS DIVISION


TYPICAL SECTIONS
INTERSTATE ROUTE H-1
(LUNALILO FREEWAY)
Pele Street to Victoria Street
F.A.I. Proj. No. I-H-1(31), Unit 1

Scale: As Shown Date: April, 1966
SHEET No. 1 OF 5 SHEETS


DATE: _____
SURVEY PLOTTED BY: _____
DRAWN BY: _____
CHECKED BY: _____
NOTES: _____

FED. ROAD DIST. NO.	STATE	FED. AID PROJ. NO.	FISCAL YEAR	SHEET NO.	TOTAL SHEETS
HAWAII	HAW.	1-H-1(31)	1967	4	292


Revised: August 8, 1968

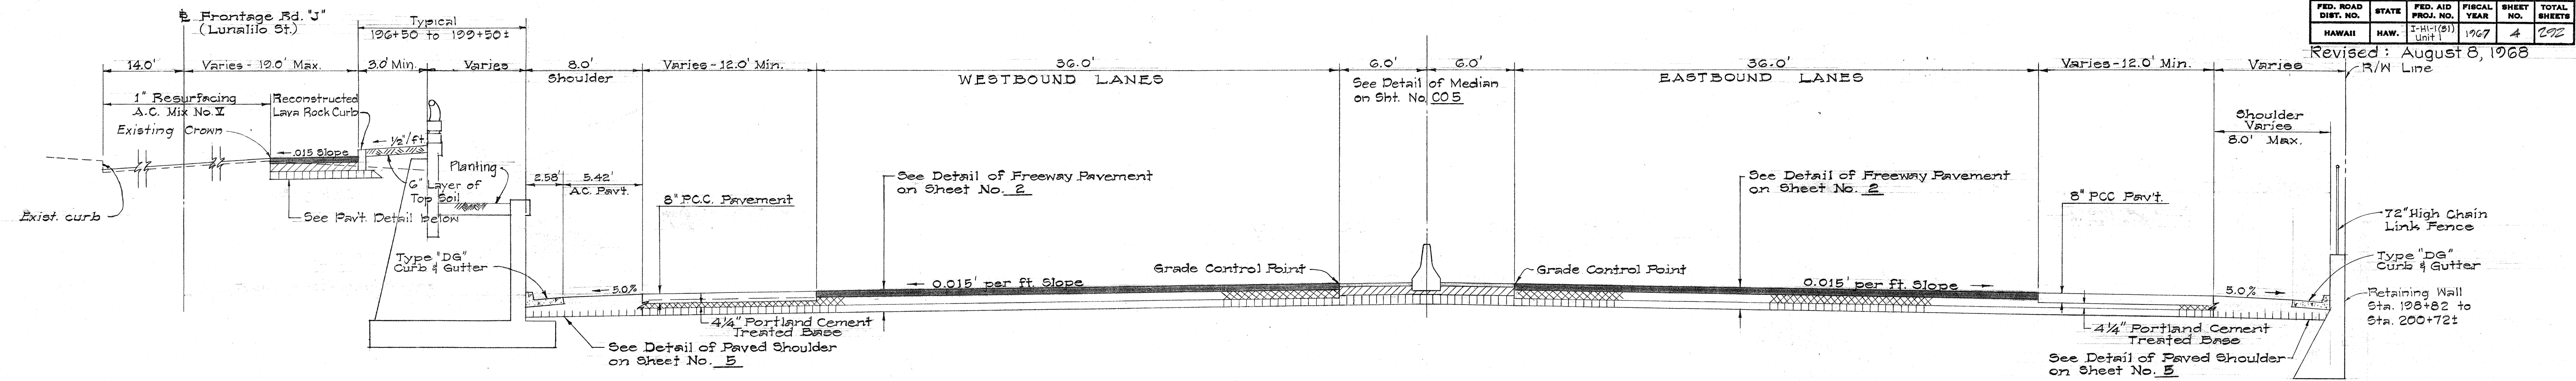



TYPICAL SECTION ~ STA. 195+00 TO STA. 202+25

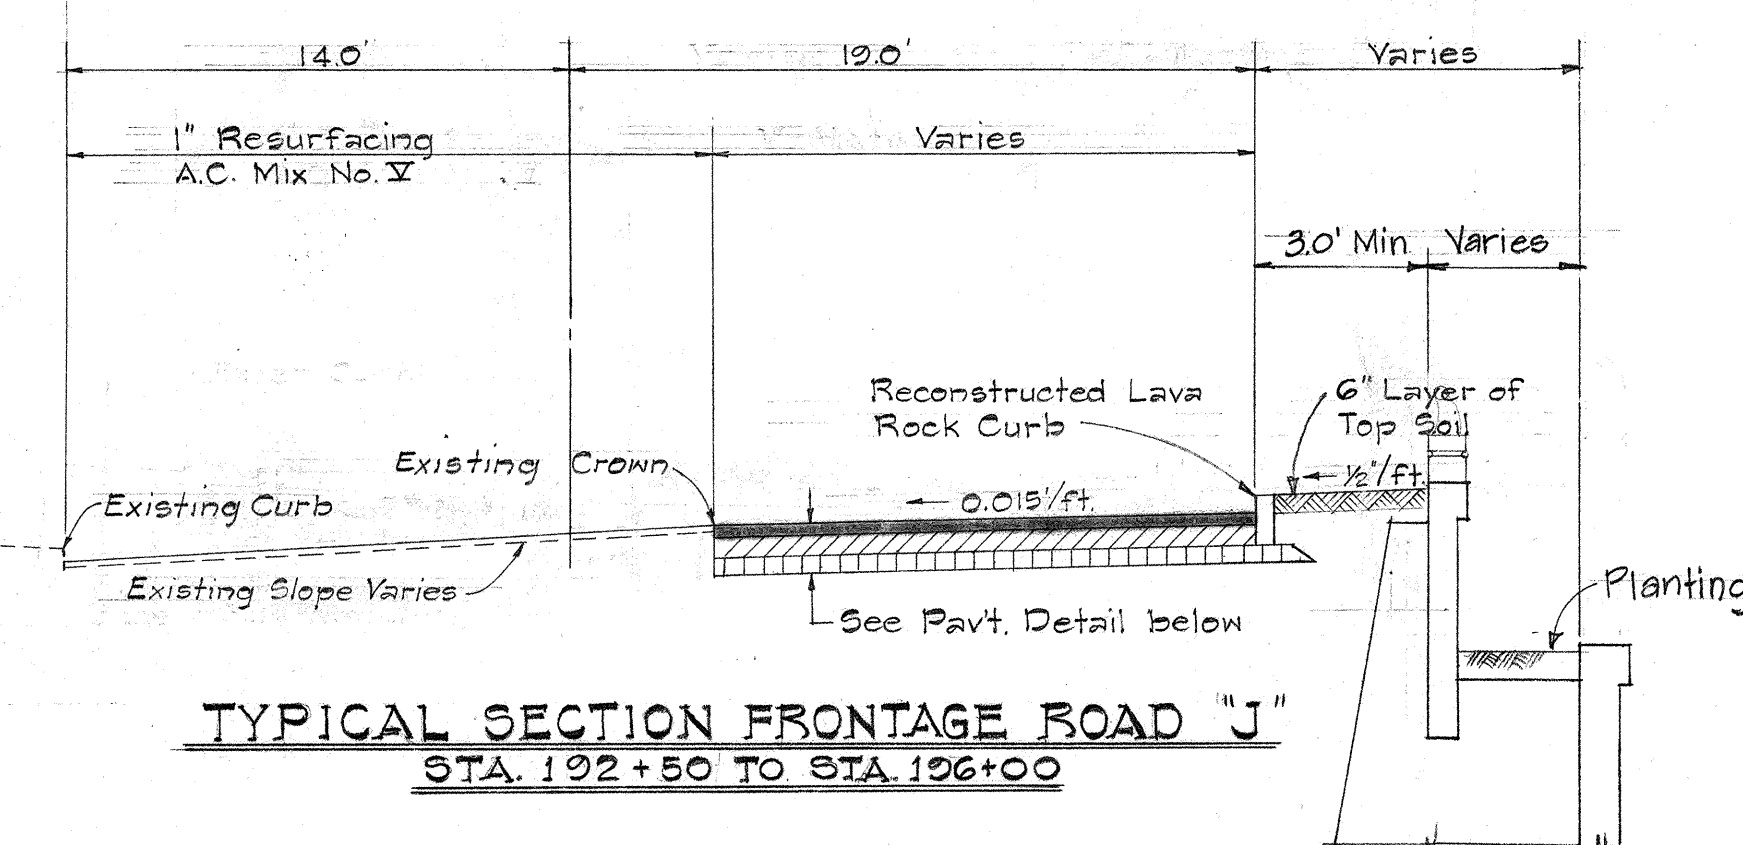


TYPICAL SECTION FRONTAGE ROAD "J"
STA. 192+50 TO STA. 196+00

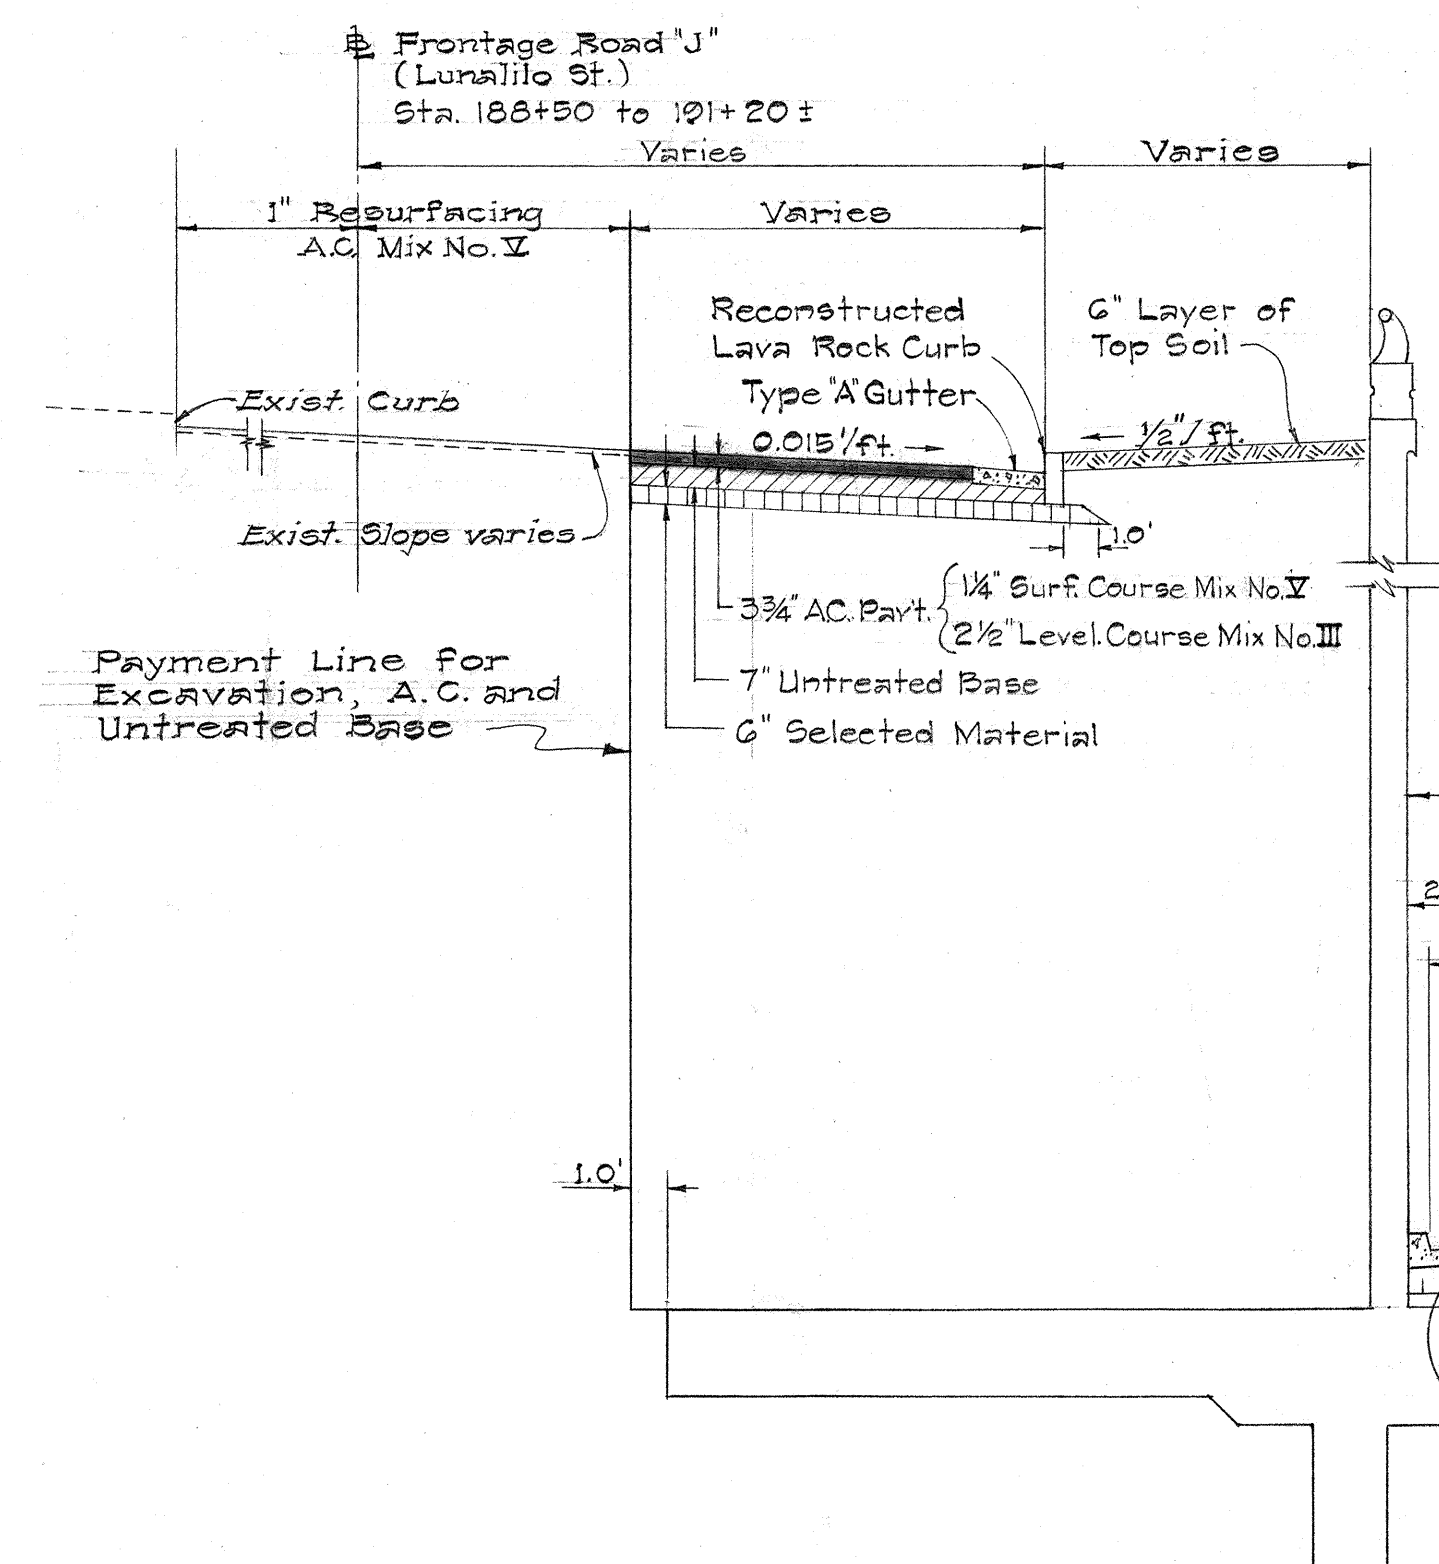

Payment Line for
Excavation, A.C. and
Untreated Base

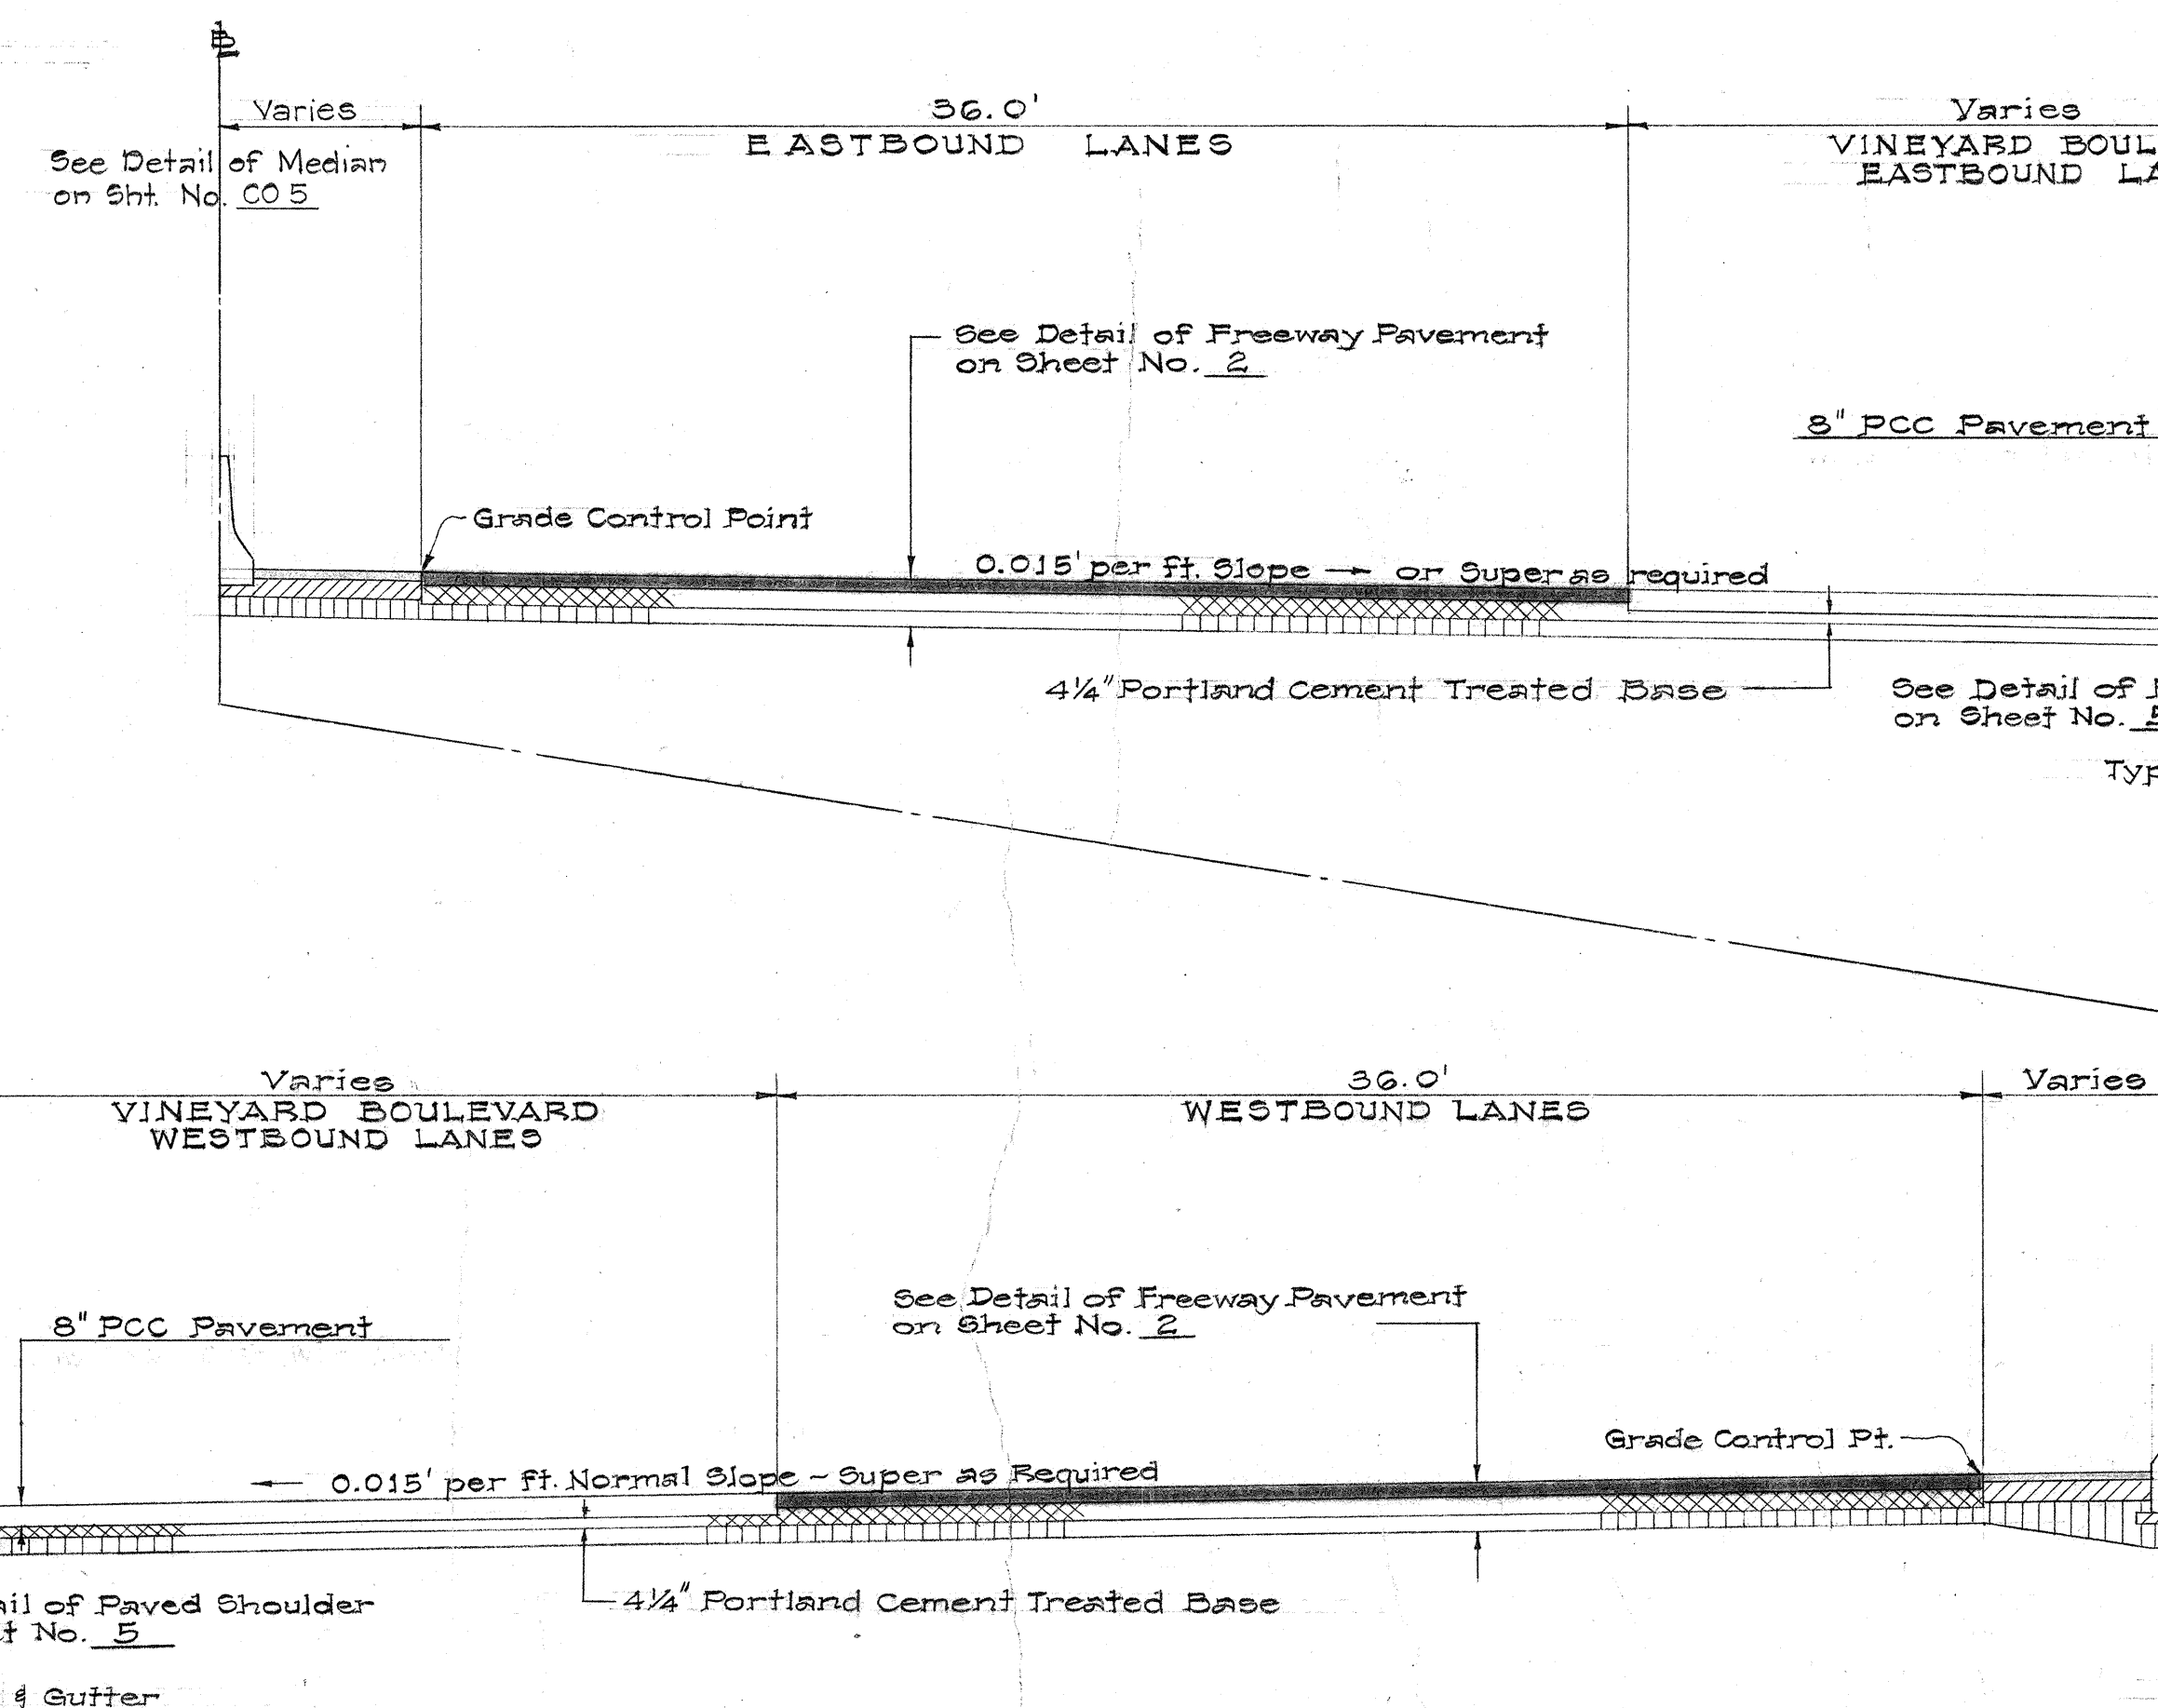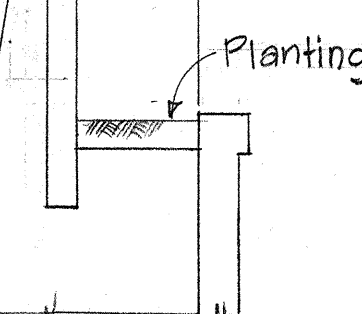

TYPICAL SECTION ~ STA. 188+50 TO STA. 195+00

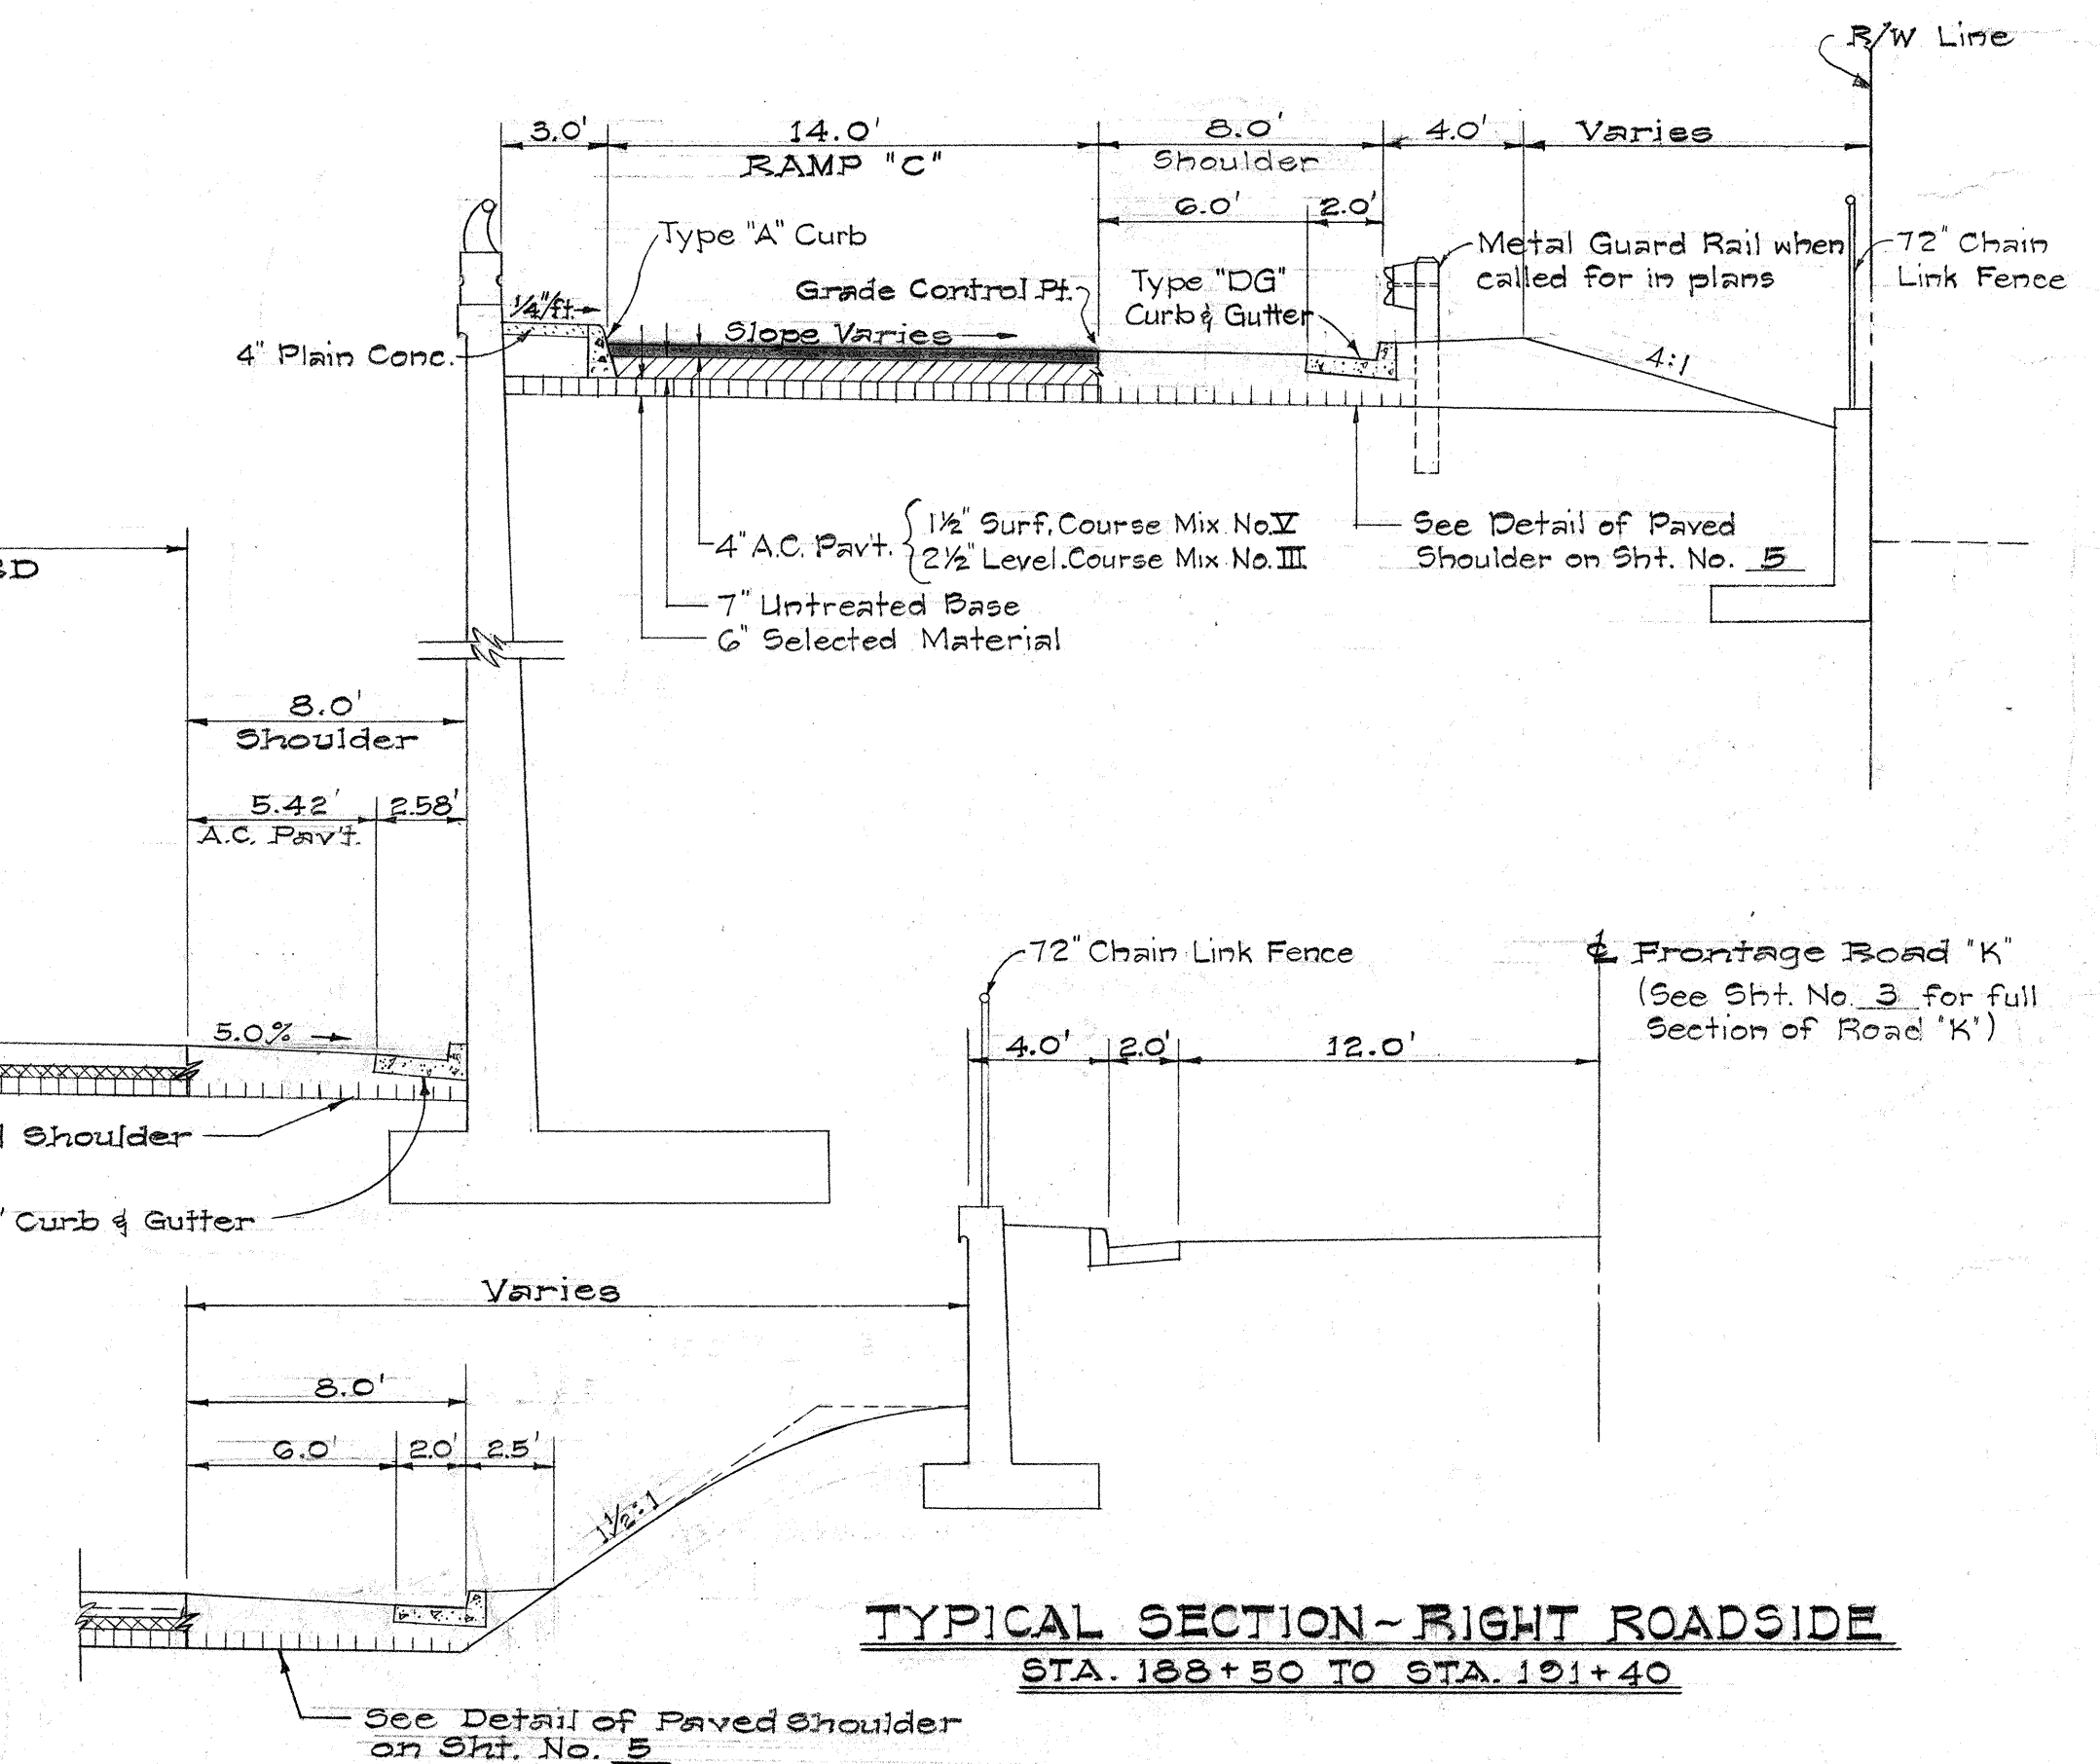

TYPICAL SECTION ~ RIGHT ROADSIDE
STA. 188+50 TO STA. 191+40

STATE OF HAWAII
DEPARTMENT OF TRANSPORTATION
HIGHWAYS DIVISION

TYPICAL SECTIONS

INTERSTATE ROUTE H-1
(LUNALILO FREEWAY)
Pele Street to Victoria Street
F.A.I. Proj. No. 1-H-1(31), Unit 1


Scale: 3/8" = 1'-0" Date: April, 1968

SHEET NO. 3 OF 5 SHEETS

SURVEY PLOTTED BY	DATE
DESIGNED BY	
TRACED BY	
NOTE BOOK	
QUANTITIES BY	
CHECKED BY	


FED. ROAD DIST. NO.	STATE	FED. AID PROJ. NO.	FISCAL YEAR	SHEET NO.	TOTAL SHEETS
HAWAII	HAW.	I-H-1 (31) Unit 1	1967	5	202

Revised: Feb. 16, 1968
Revised: Aug. 8, 1968

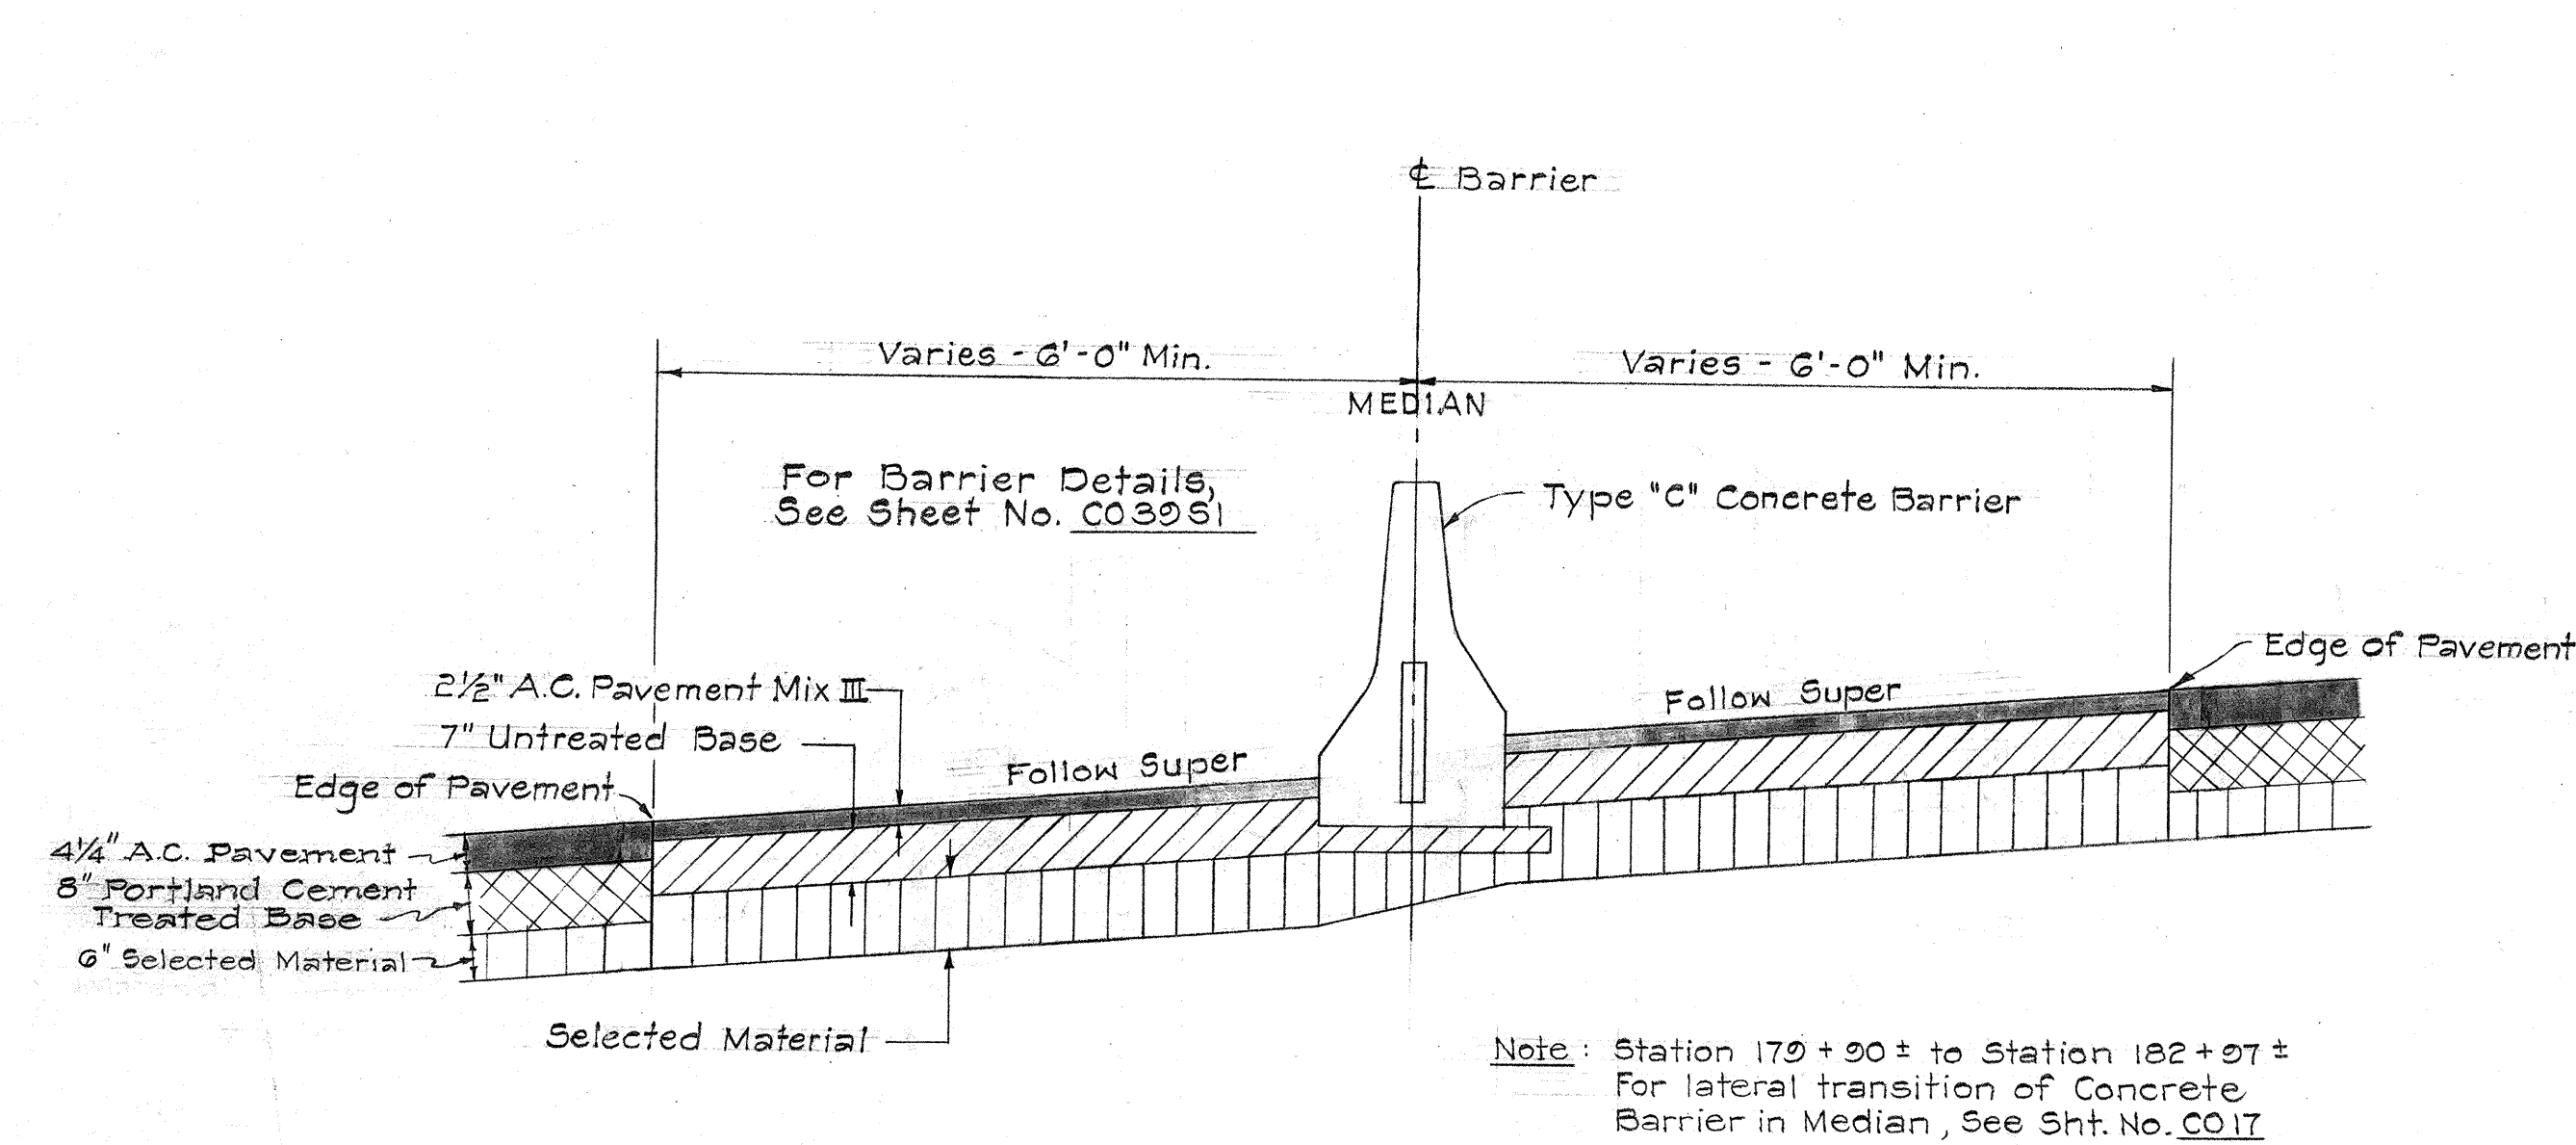

FREEWAY MEDIAN DETAIL


Station 178+25 to Station 170+90 ±
Station 182+97 ± to Station 180+50
Scale: 1/2" = 1'-0"

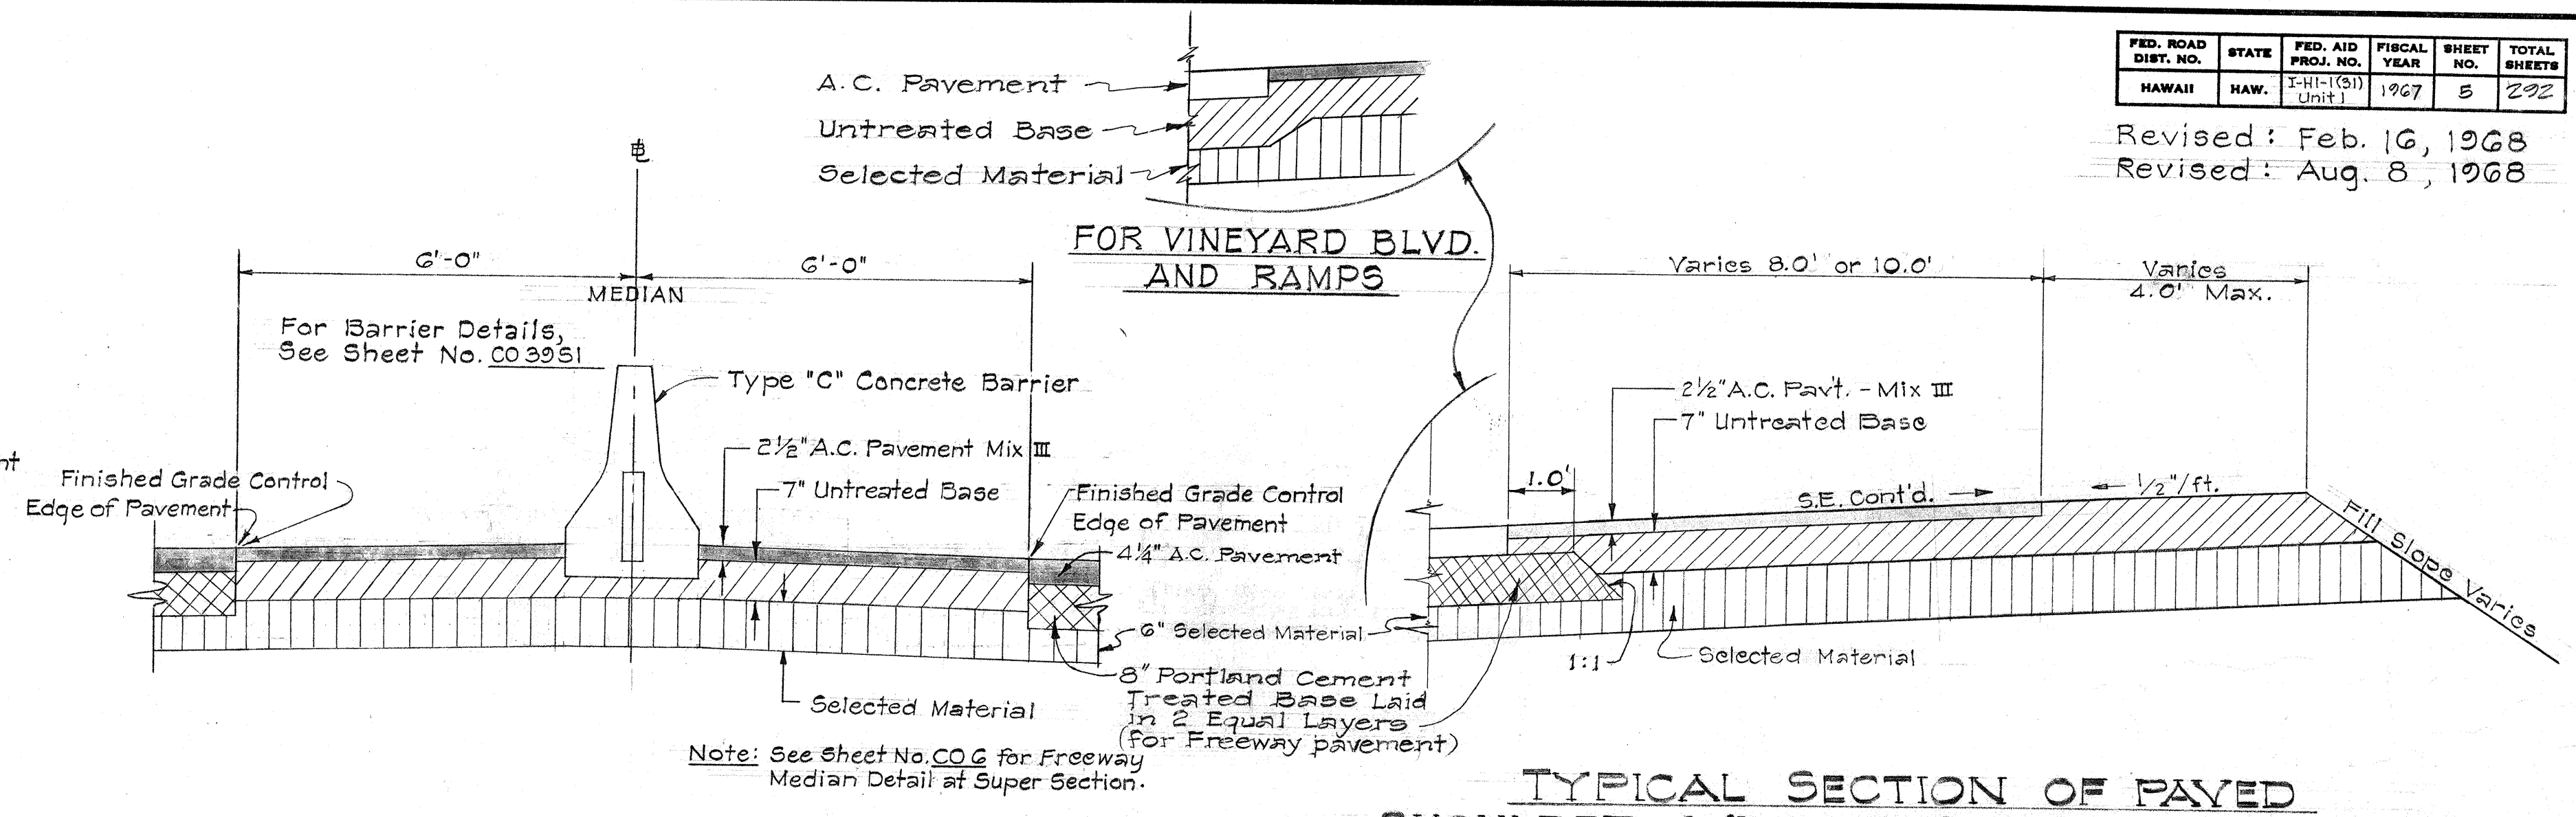


TANGENT SECTION FREEWAY MEDIAN DETAIL

Station 164+92.27 to Station 178+25
Station 180+50 to Station 190+00
Scale: 1/2" = 1'-0"

TYPICAL SECTION OF PAVED SHOULDER WITHOUT CURB AND GUTTER

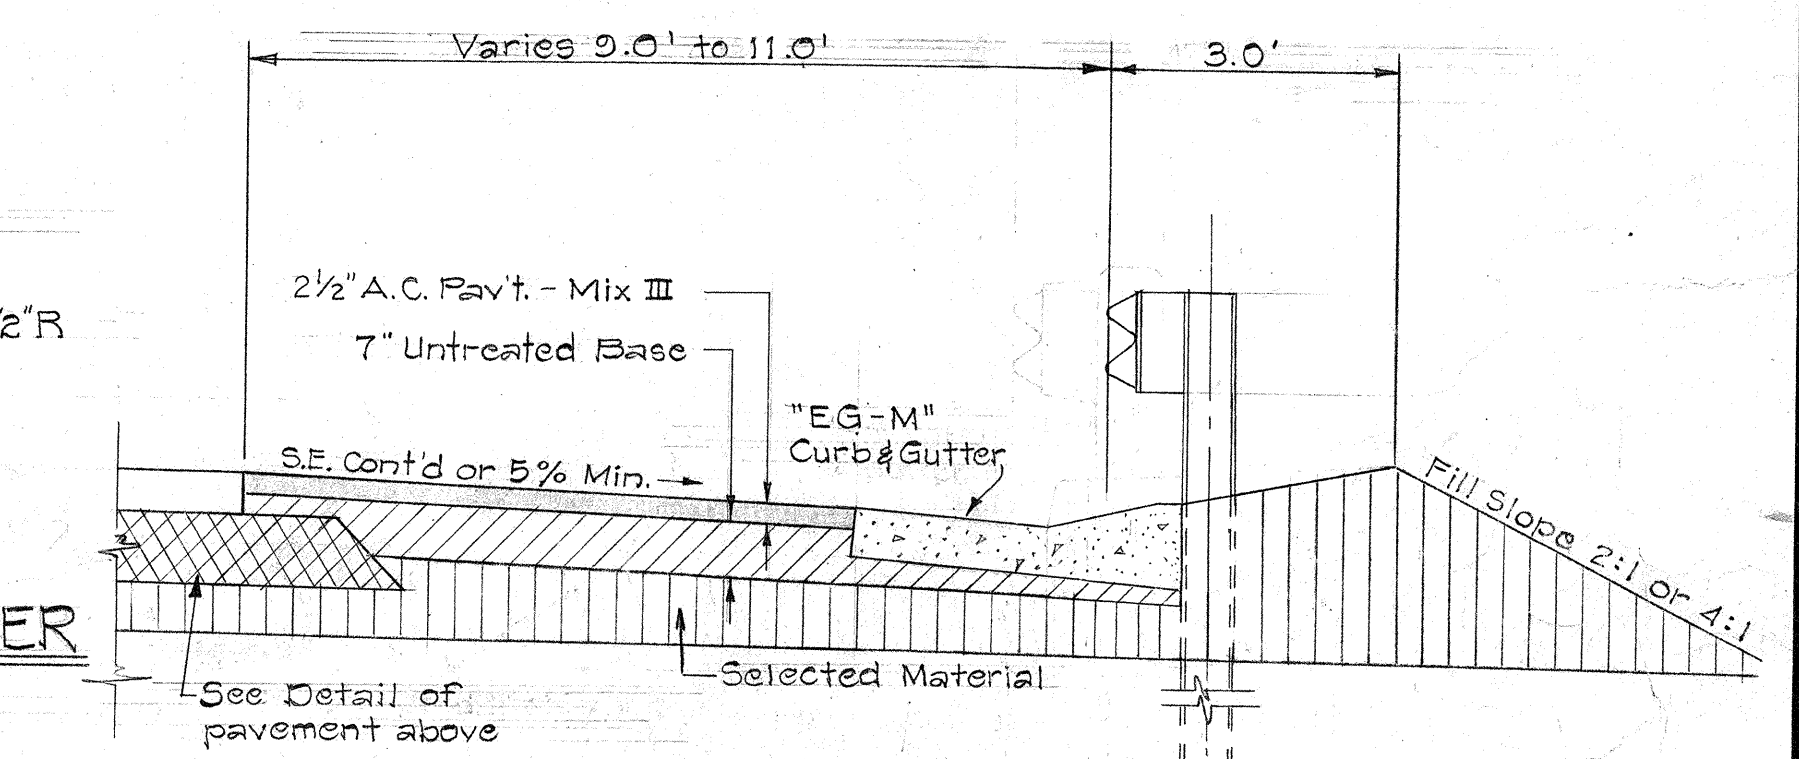


TYPICAL SECTION OF PAVED SHOULDER WITH CURB AND GUTTER

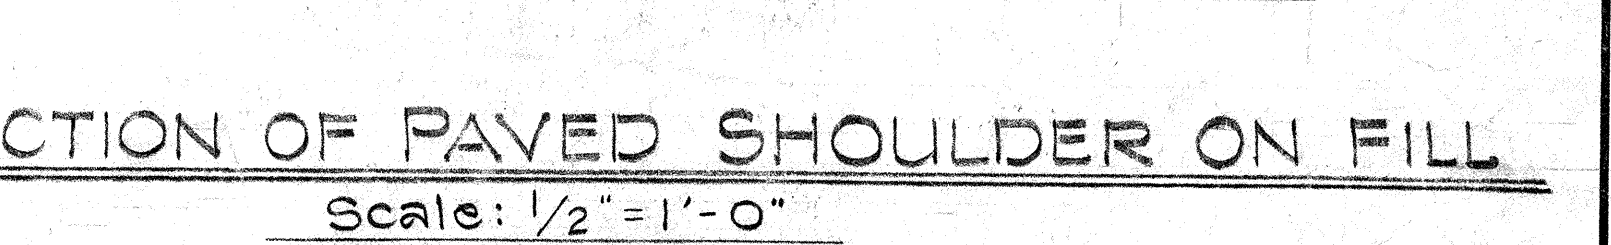


TYPICAL SECTION OF PAVED SHOULDER ON FILL


Scale: 1/2" = 1'-0"

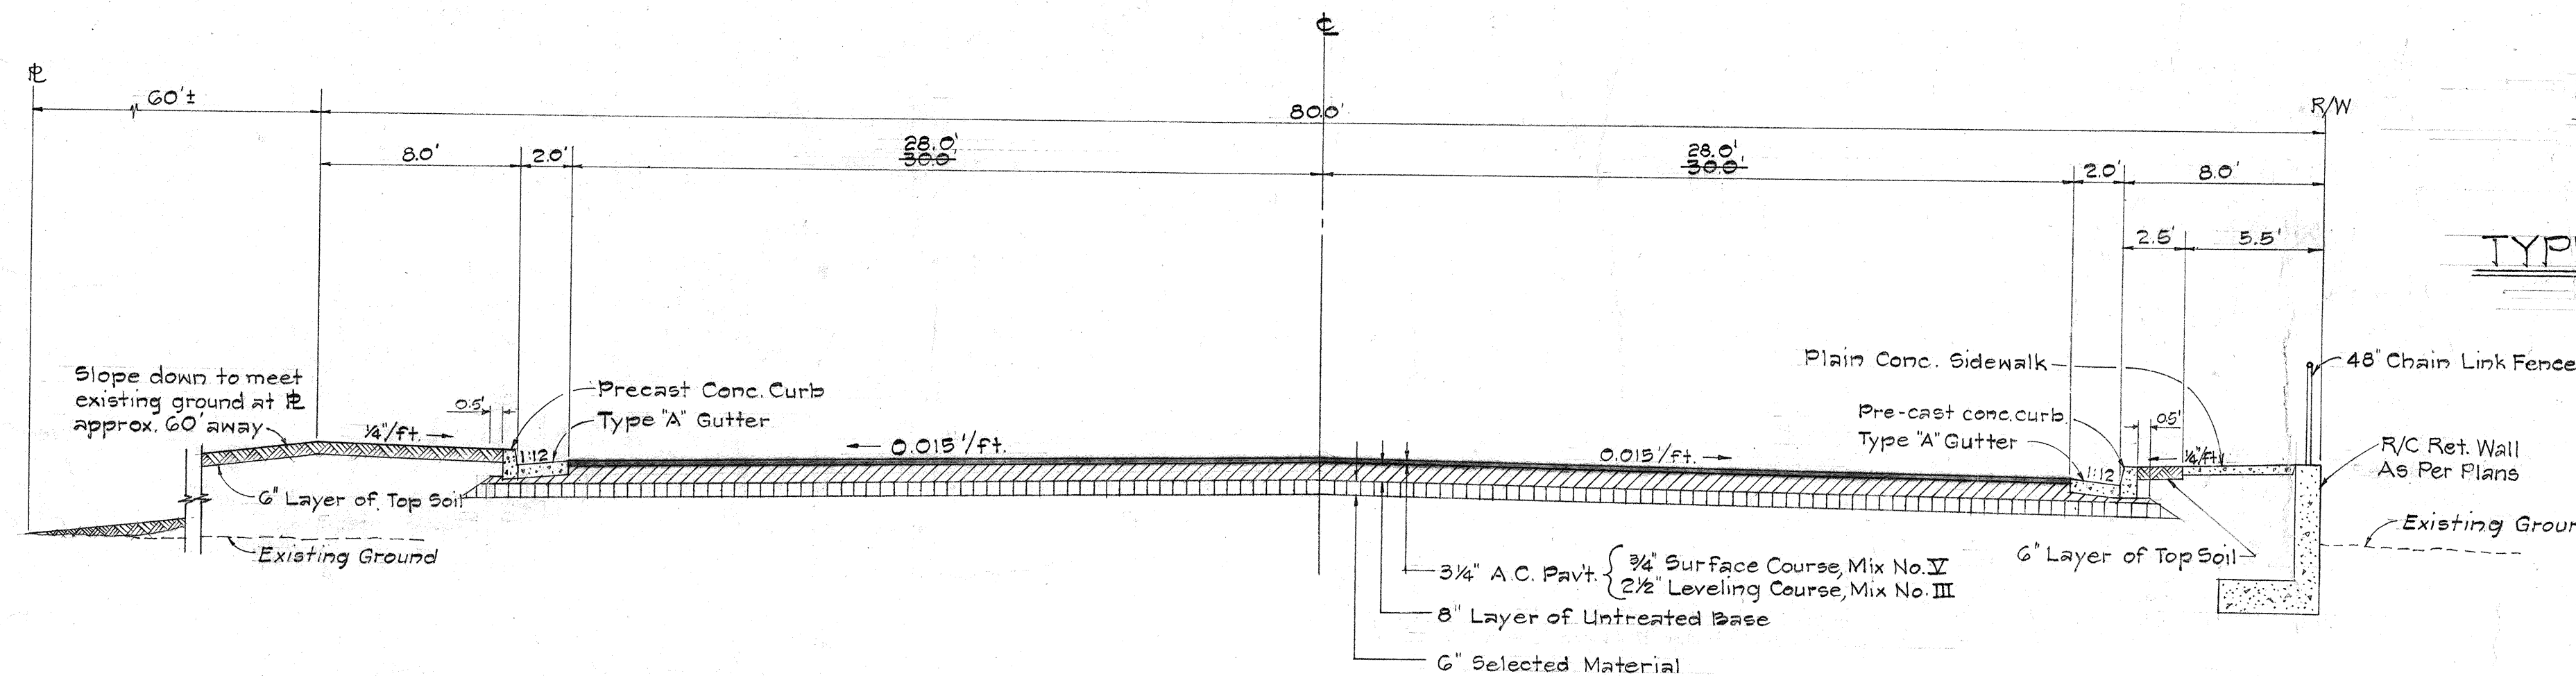

TYPICAL SECTION OF WARD AVE

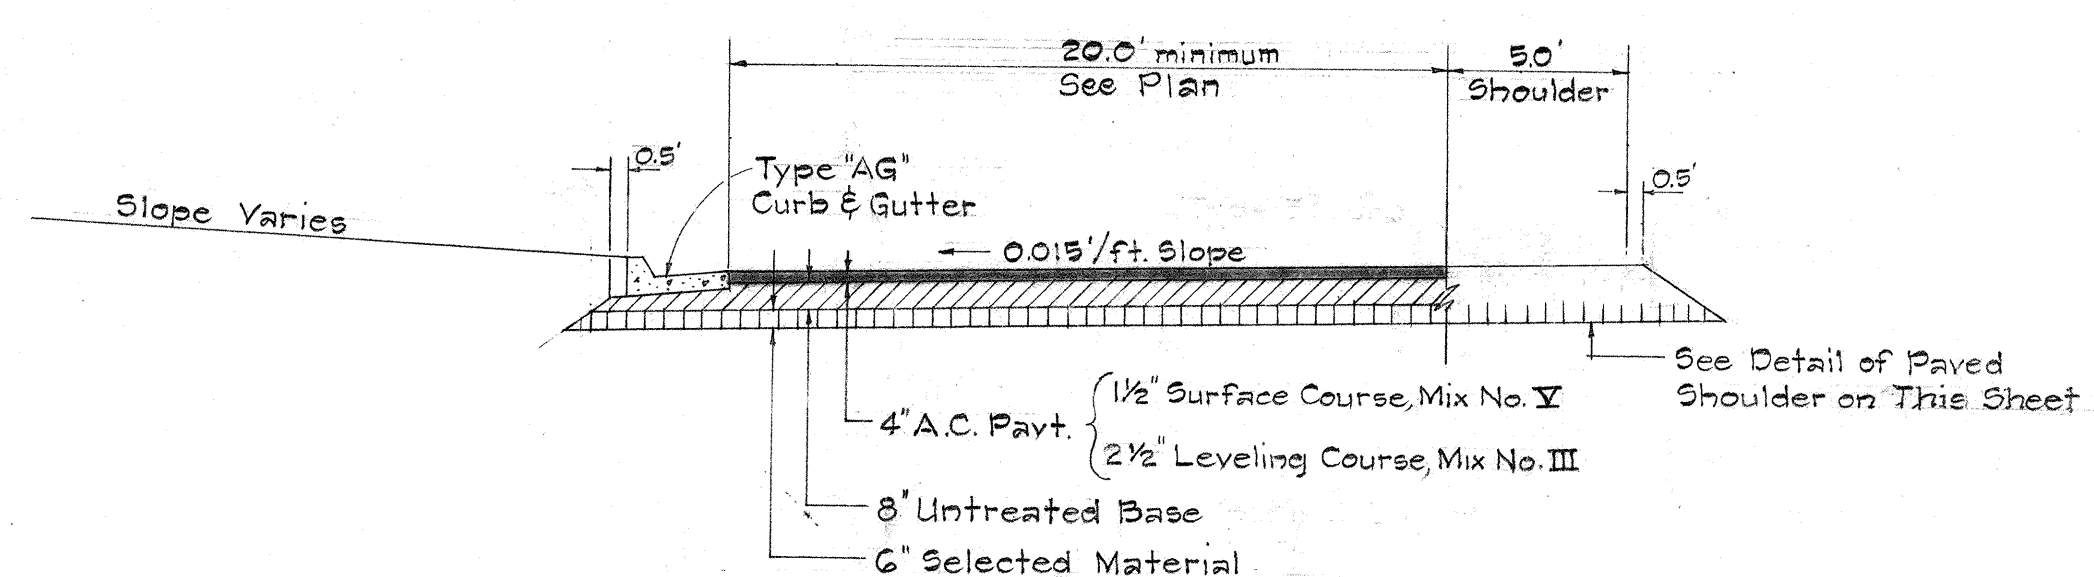

TYPICAL SECTION - RAMP B-1

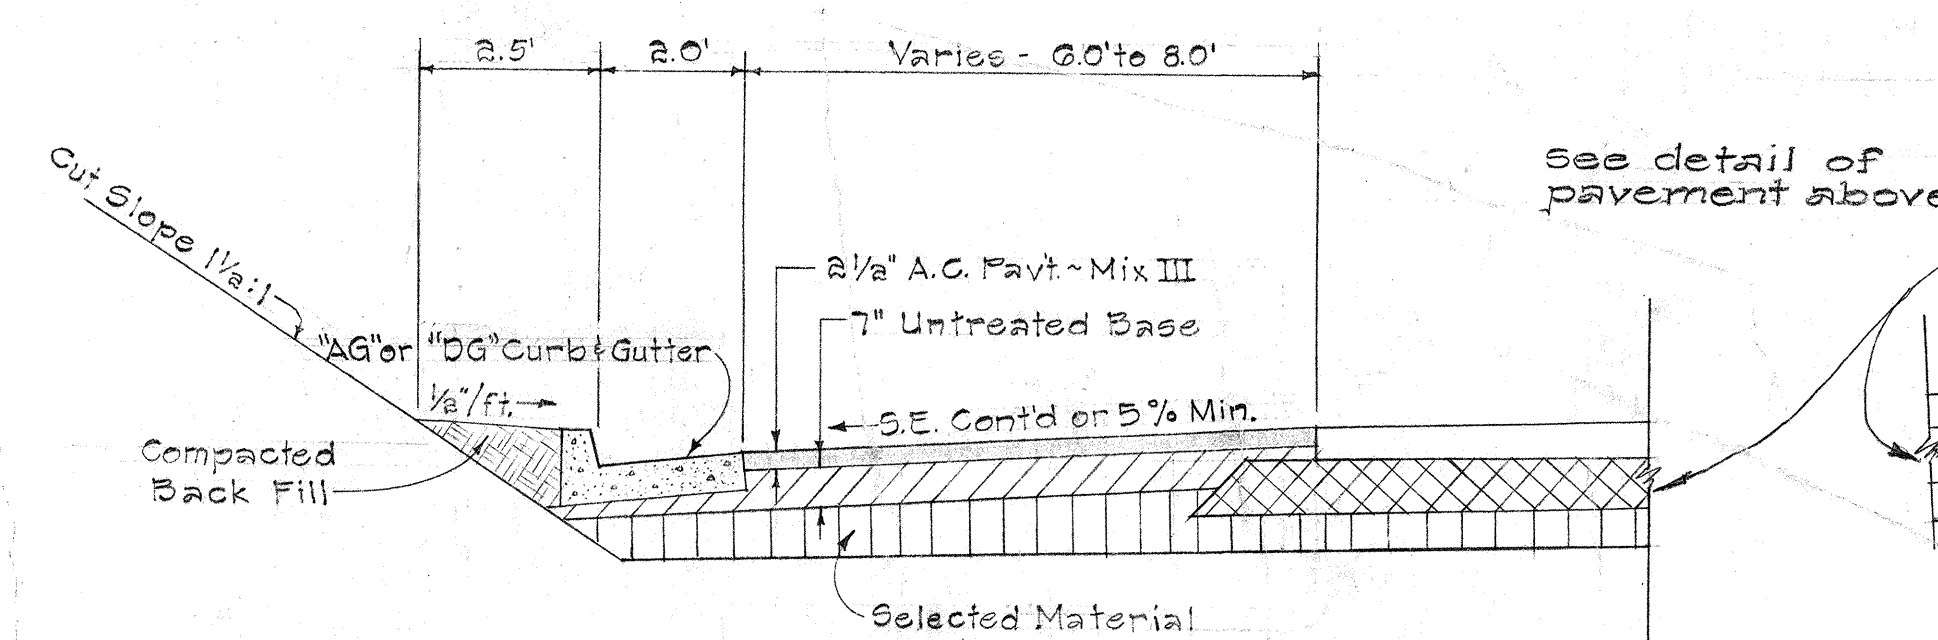


TYPICAL SECTION OF PAVED SHOULDER WITH CURB & GUTTER

TYPICAL SECTION OF PAVED SHOULDER IN CUT

Scale: 3/8" = 1'-0"

TYPICAL SECTION OF PAVED SHOULDER WITHOUT CURB

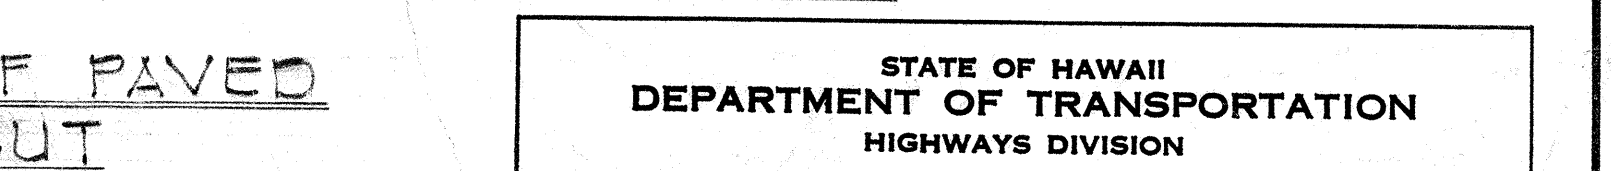

STATE OF HAWAII
DEPARTMENT OF TRANSPORTATION
HIGHWAYS DIVISION

TYPICAL SECTIONS

INTERSTATE ROUTE H-1
(LUNALILO FREEWAY)
Pele Street to Victoria Street
F.A.I. Proj. No. I-H-1 (31), Unit 1

Scale: As Shown Date: April, 1966
SHEET No. 4 OF 5 SHEETS

THIS SHEET SUPERSEDES
SHEET NO. 5.

C05

DATE	DESIGNED BY	CHECKED BY
PLAN	TRACED BY	QUANTITIES BY
NOTE BOOK		
NO.		

