
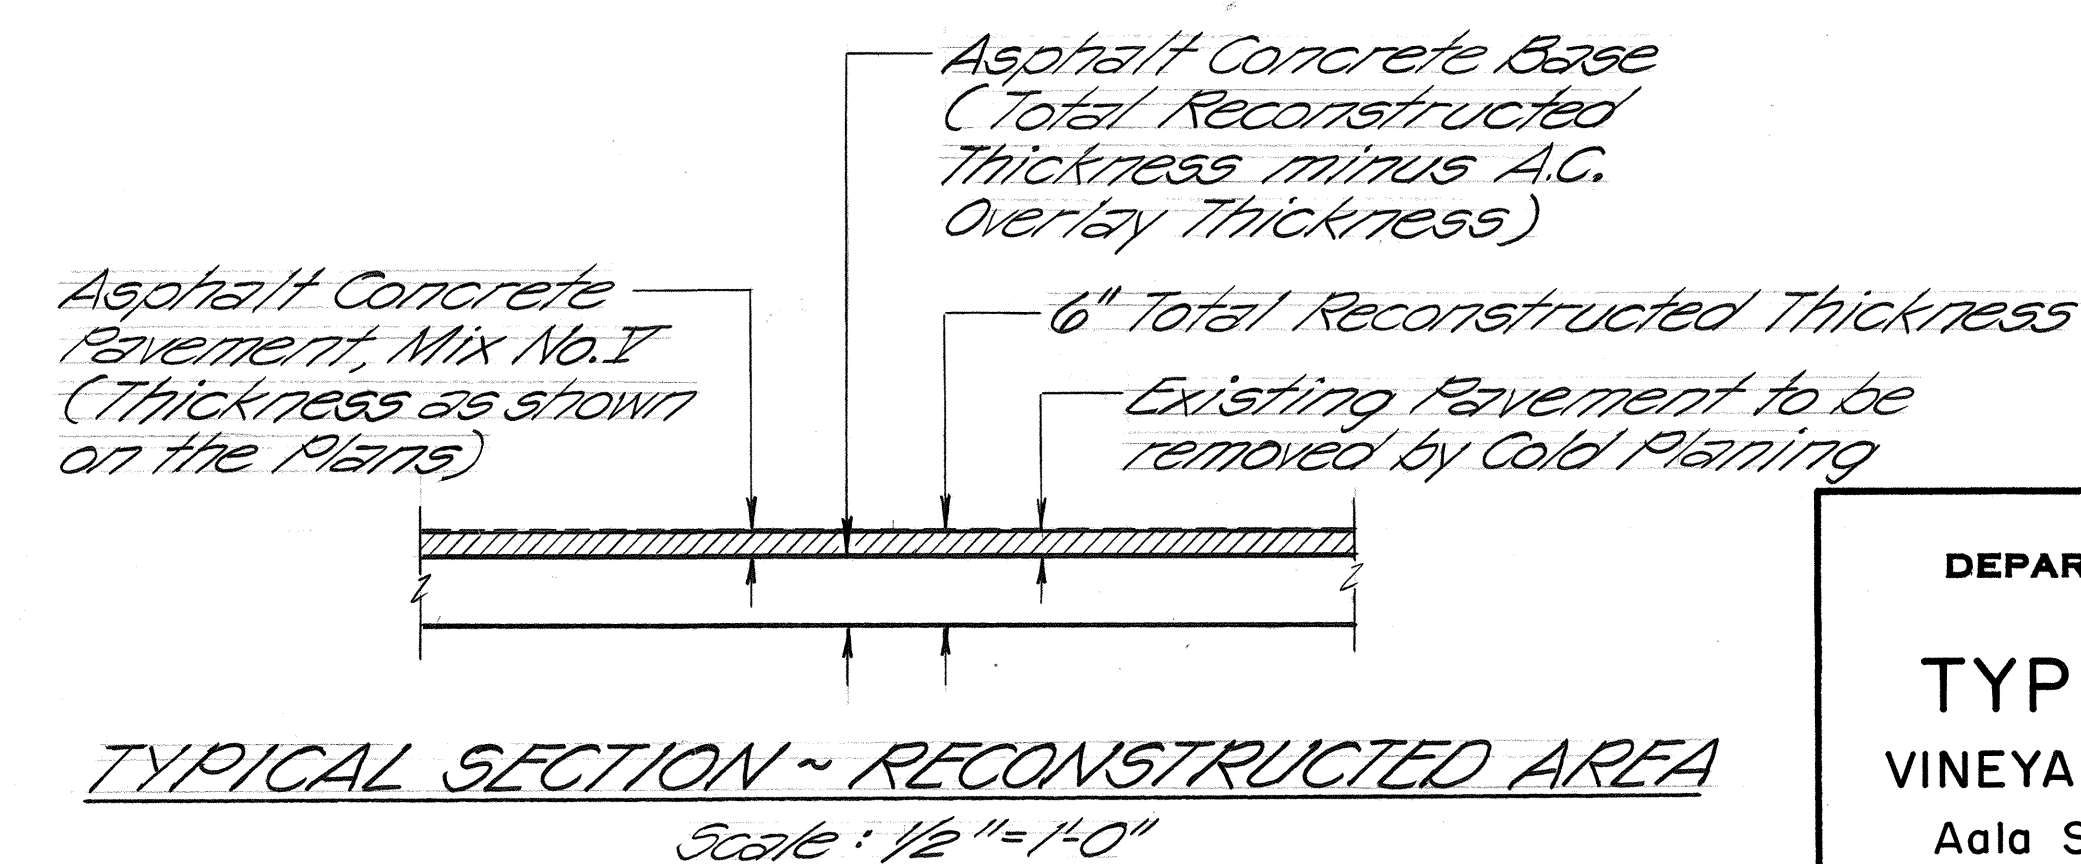
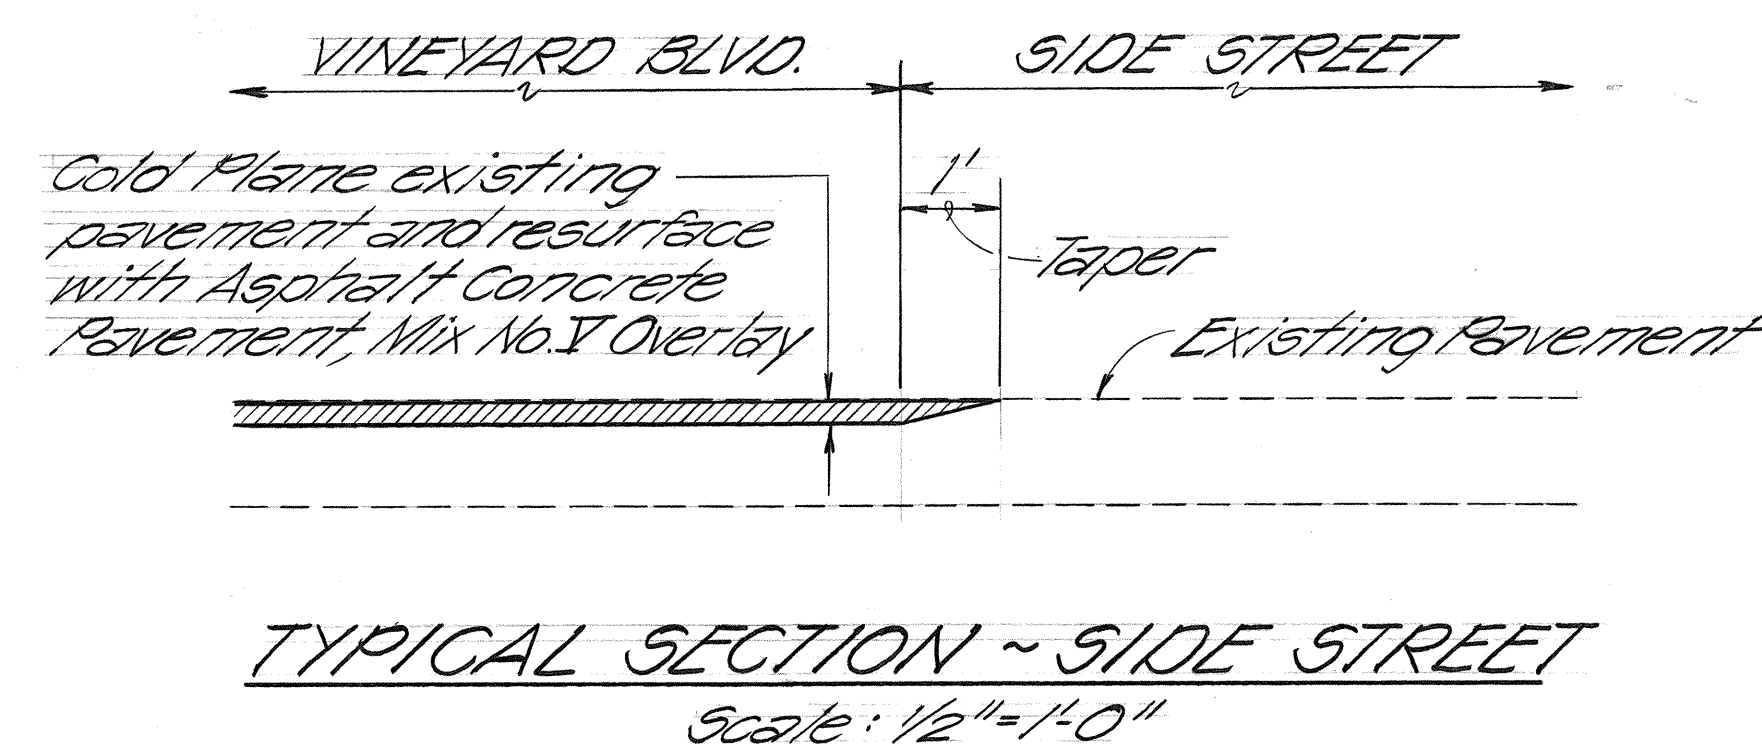
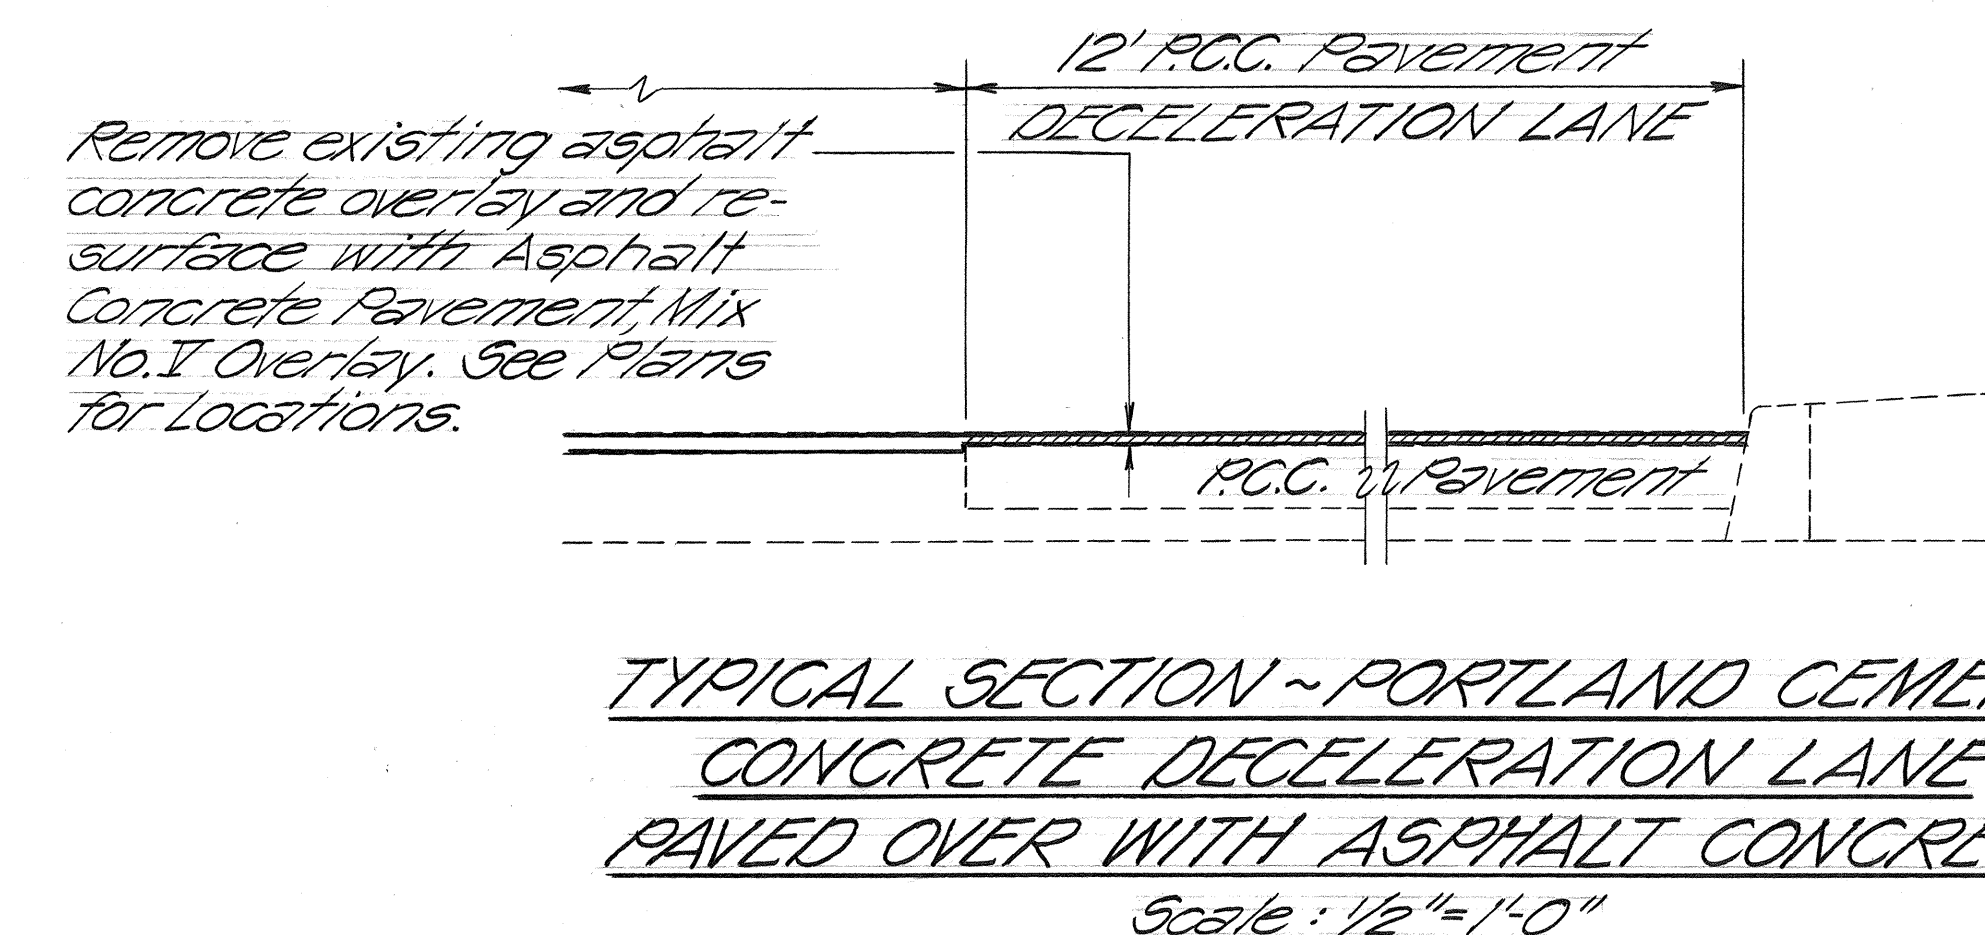
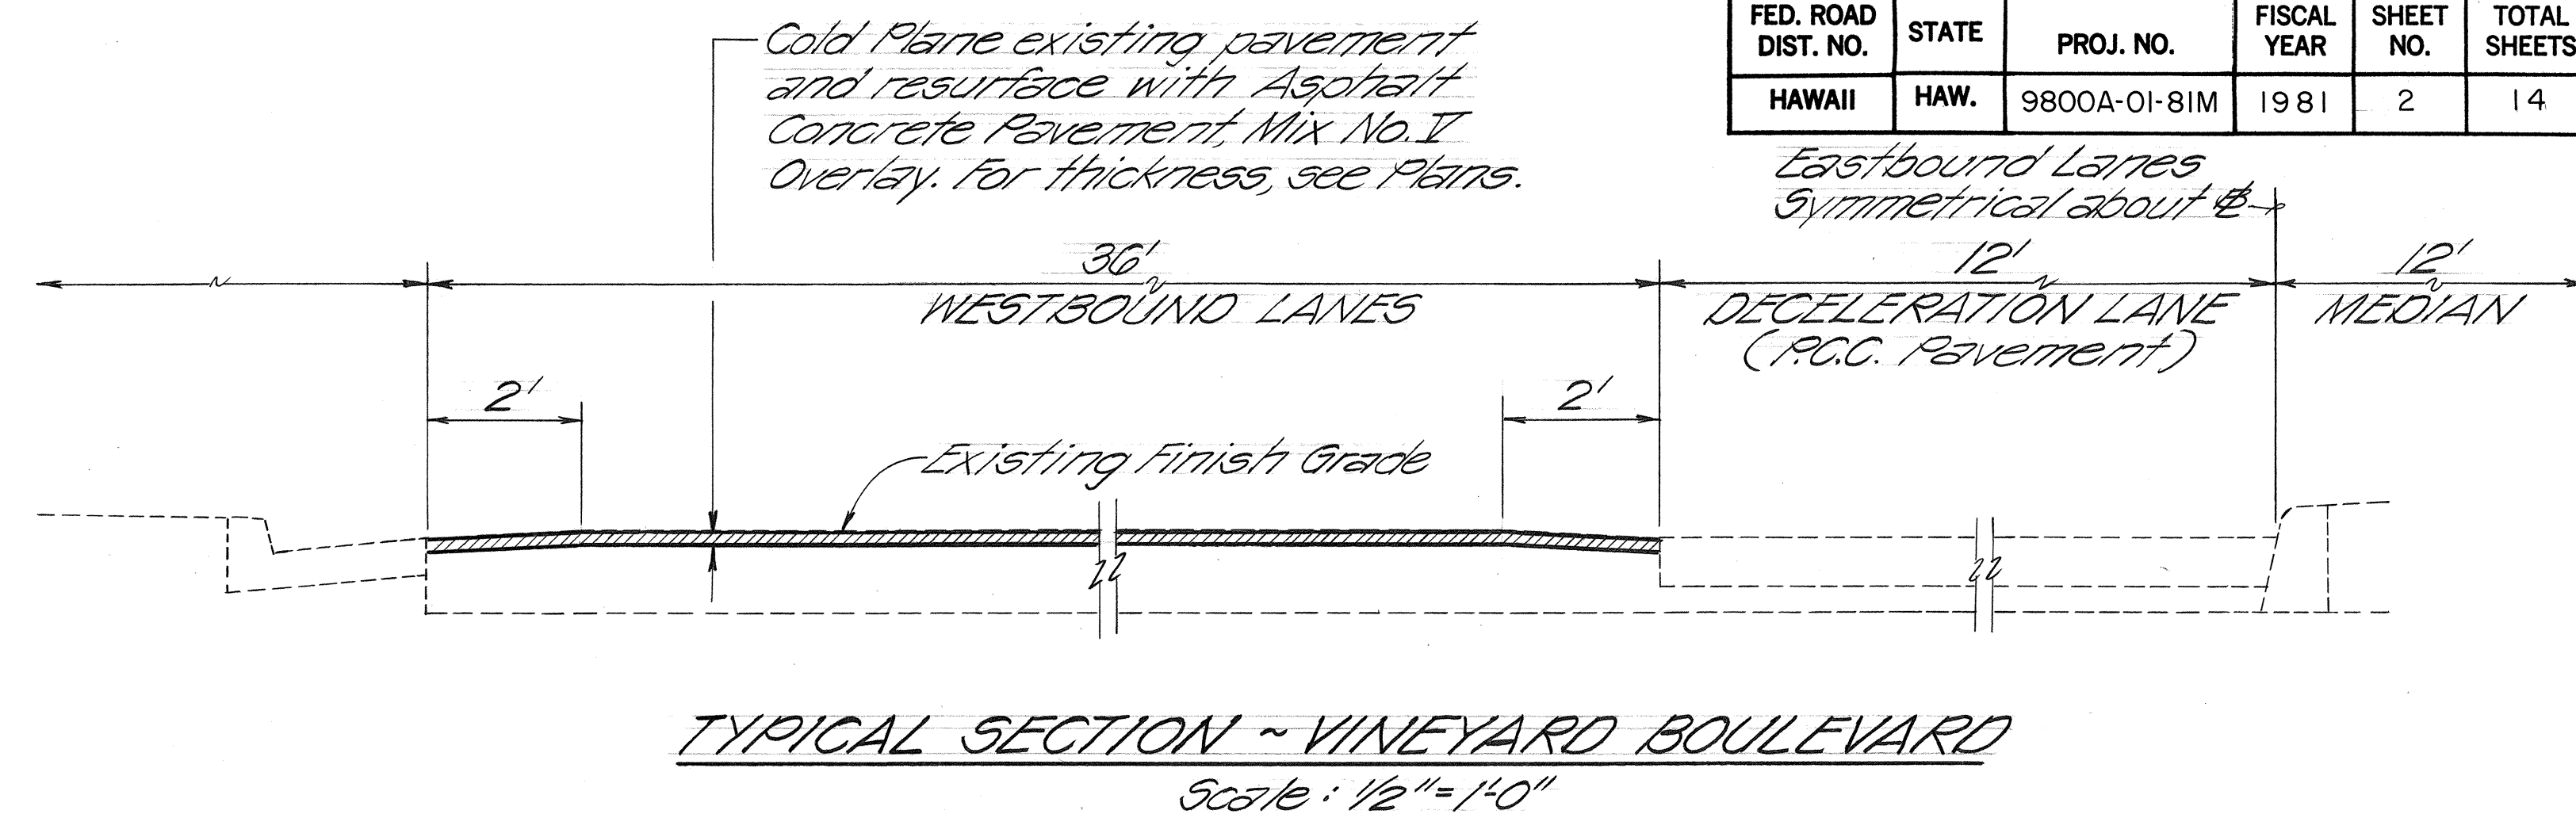
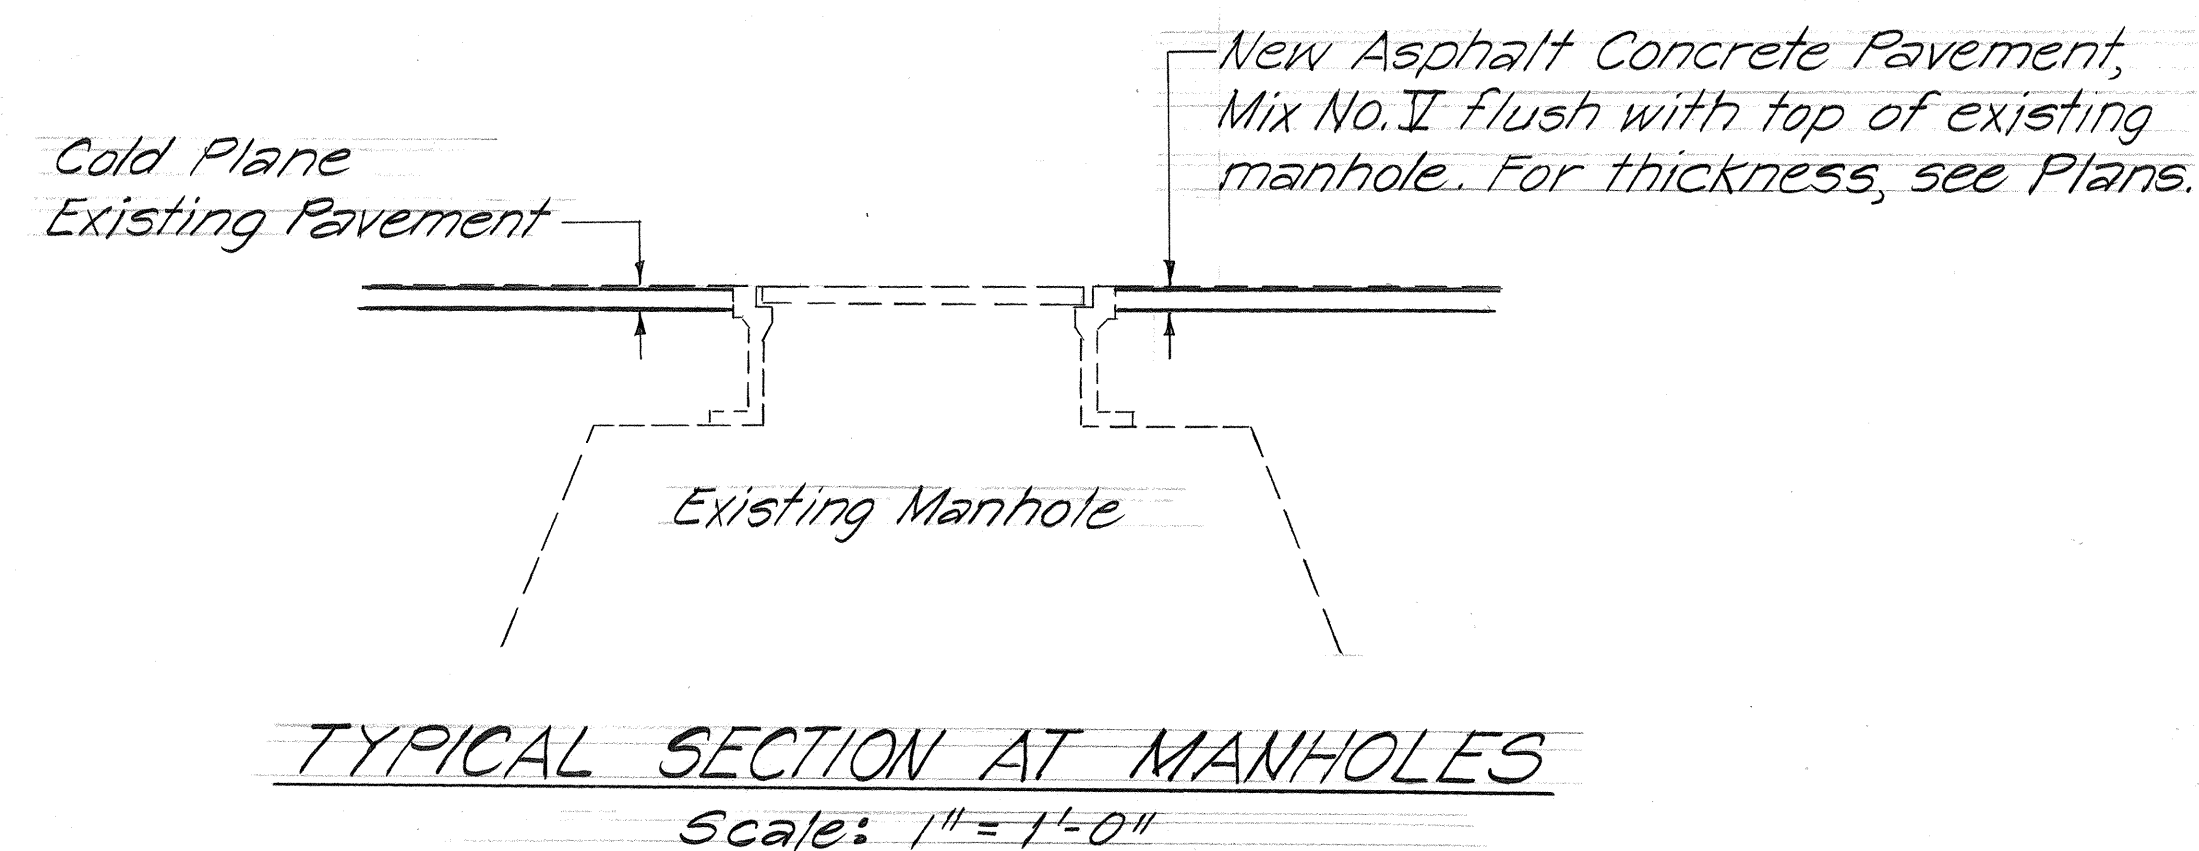
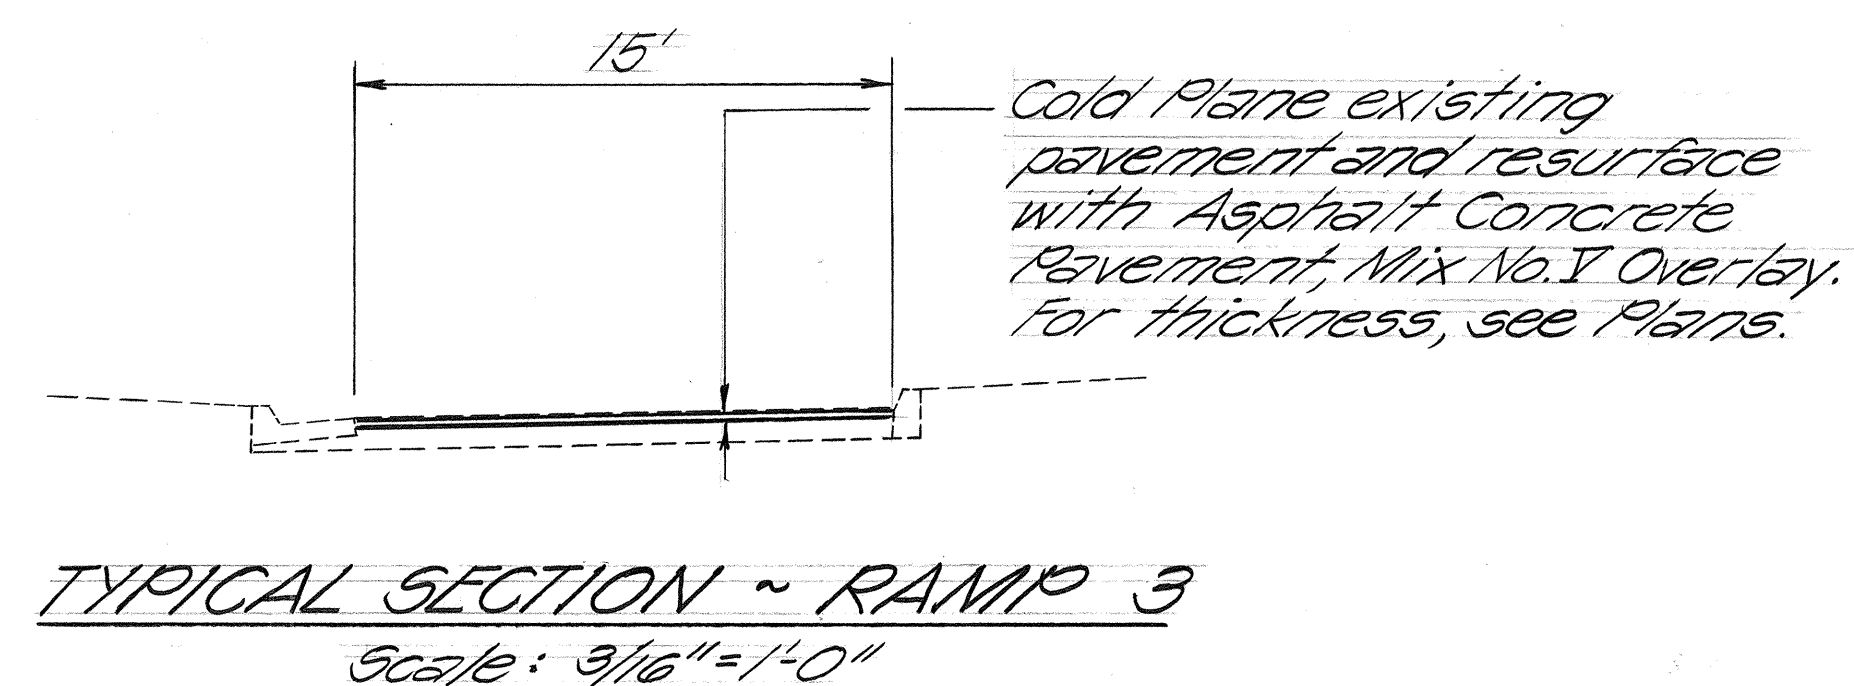


FED. ROAD DIST. NO.	STATE	PROJ. NO.	FISCAL YEAR	SHEET NO.	TOTAL SHEETS
HAWAII	HAW.	9800A-01-81M	1981	2	14

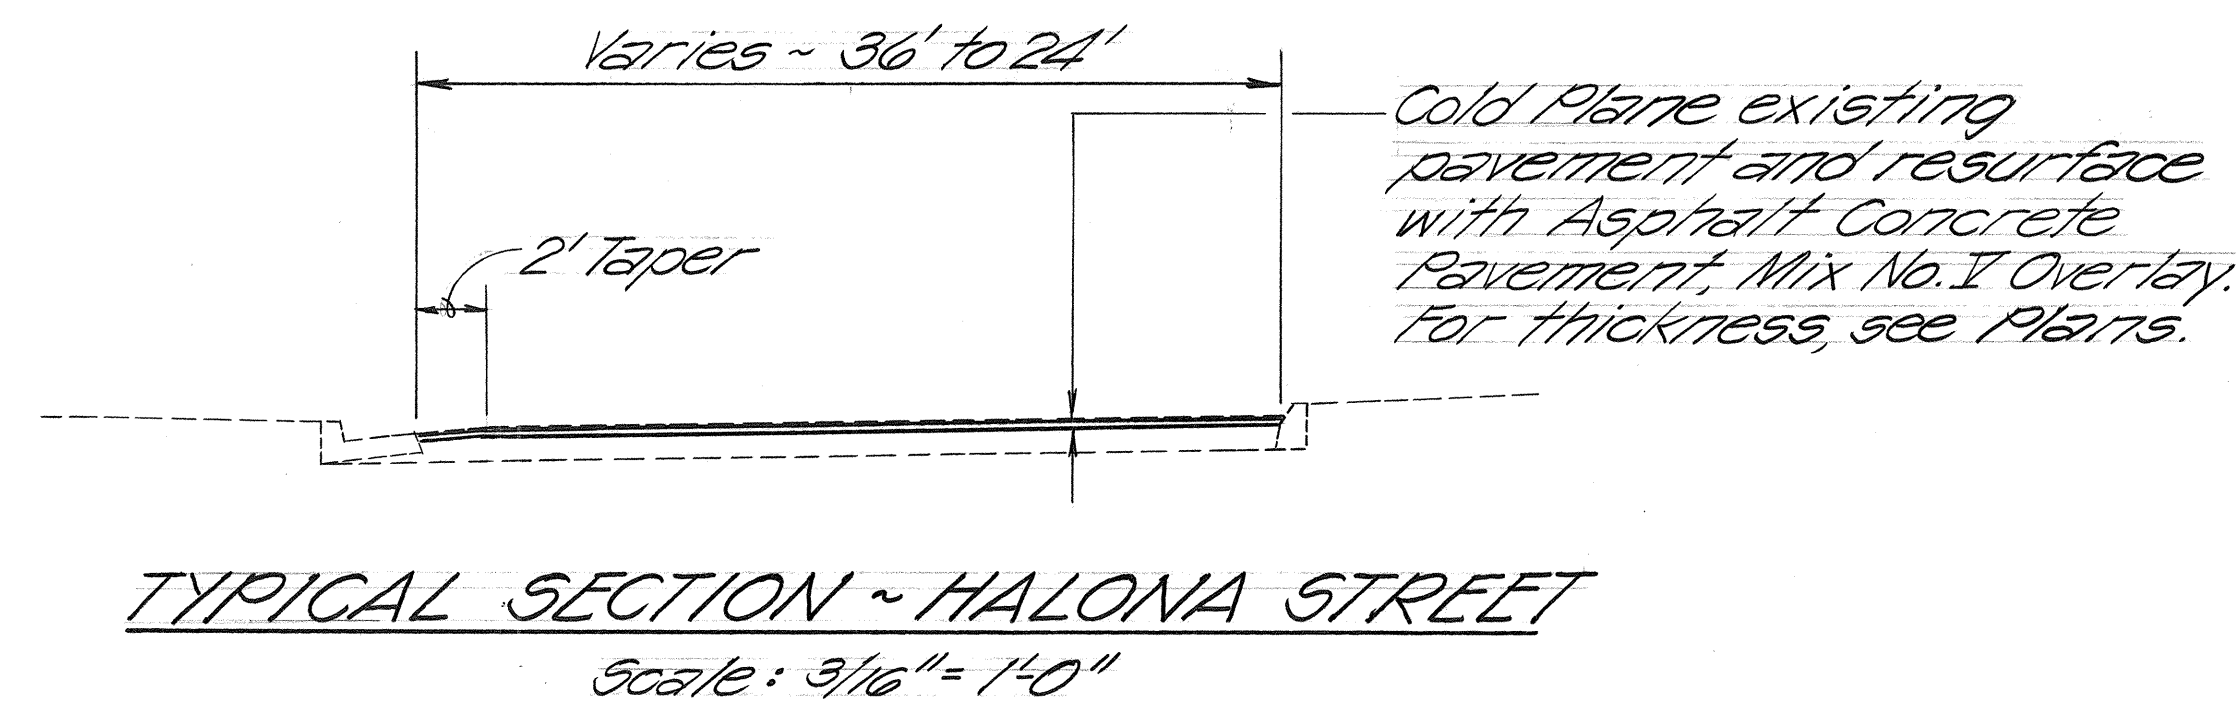

STATE OF HAWAII
DEPARTMENT OF TRANSPORTATION
HIGHWAYS DIVISION

TYPICAL SECTIONS

VINEYARD BLVD. RESURFACING

Aala St. Easterly to H-1 Ramps & Palama St. to H-1 Westbound Ramp

PROJECT NO. 9800A-01-81M

Scale as noted

SHEET NO. 1 OF 2 SHEETS

ORIGINAL PLAN	DATE
SURVEY PLOTTED BY	
DESIGNED BY	
NOTED BY	
CHECKED BY	
NO.	