




FED. ROAD DIST. NO.	STATE	FED. AID PROJ. NO.	FISCAL YEAR	SHEET NO.	TOTAL SHEETS
HAWAII	HAW.	98A-01-86M 98A-03-86	1986	2	10

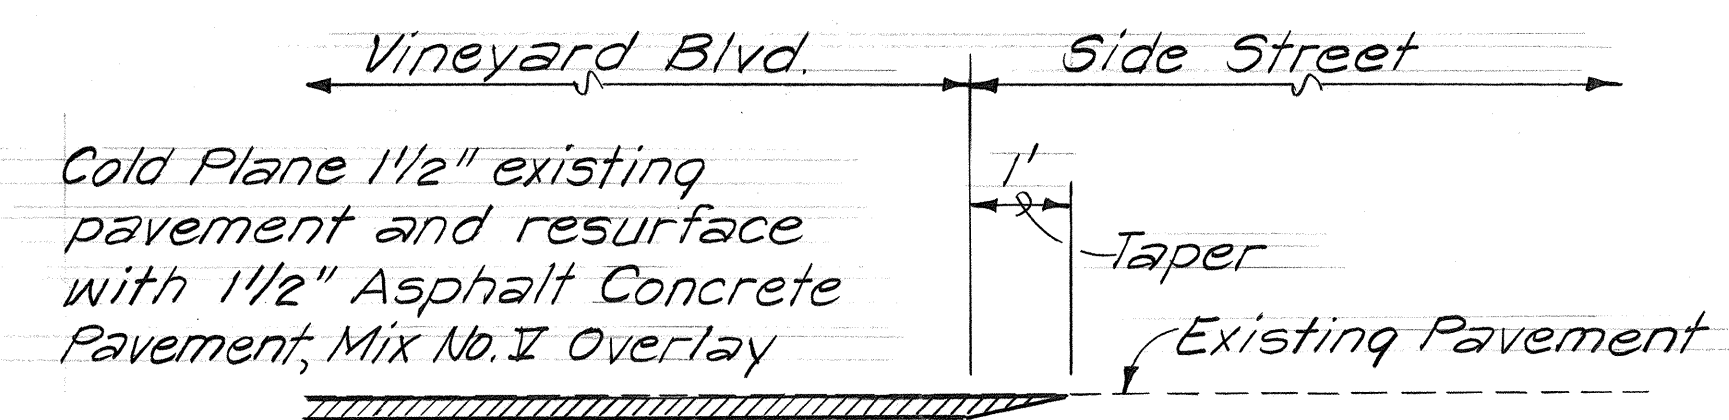


TYPICAL SECTION - SIDE STREET
Scale: 1/2" = 1'-0"

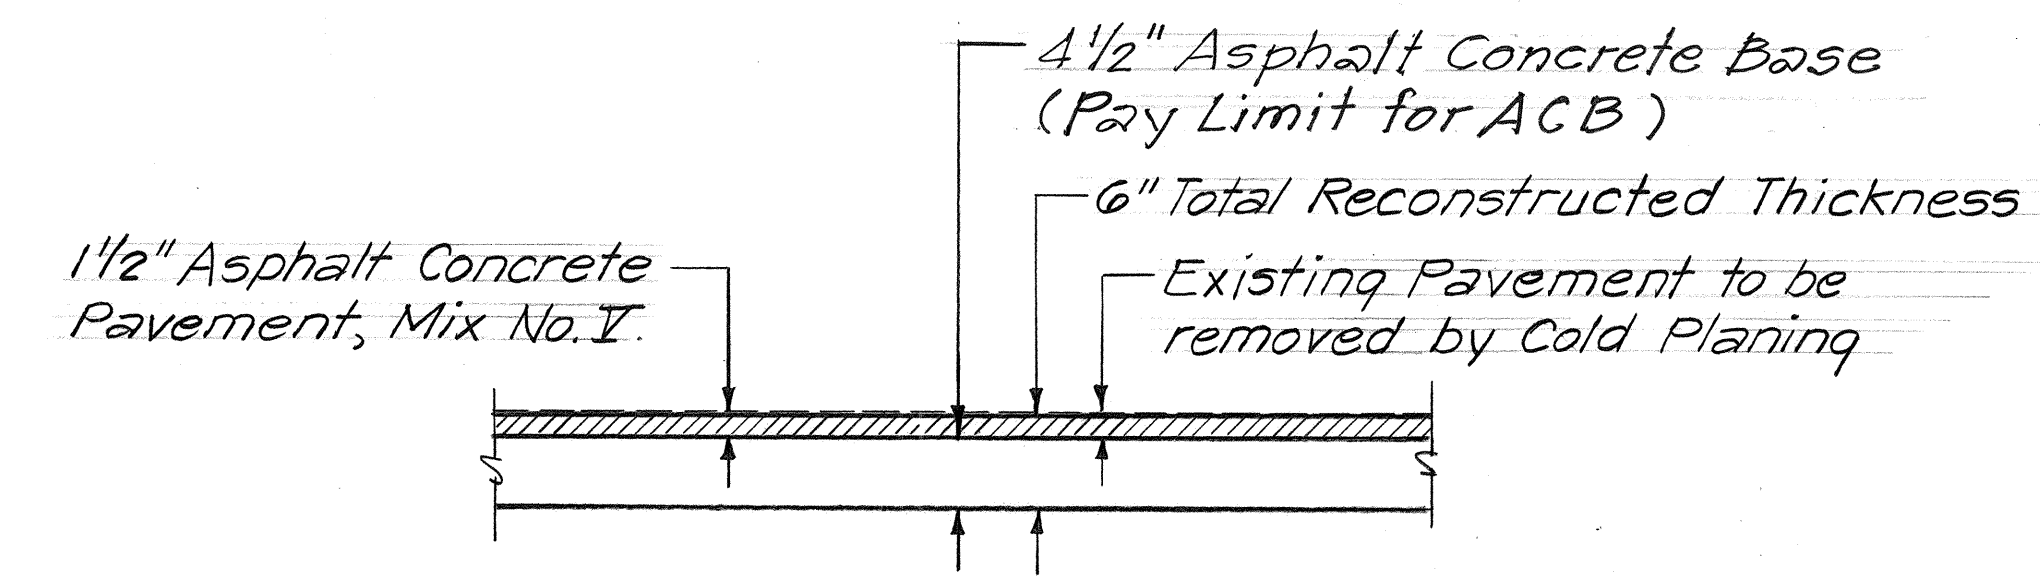


TYPICAL SECTION - RECONSTRUCTED AREA
Scale: 1/2" = 1'-0"

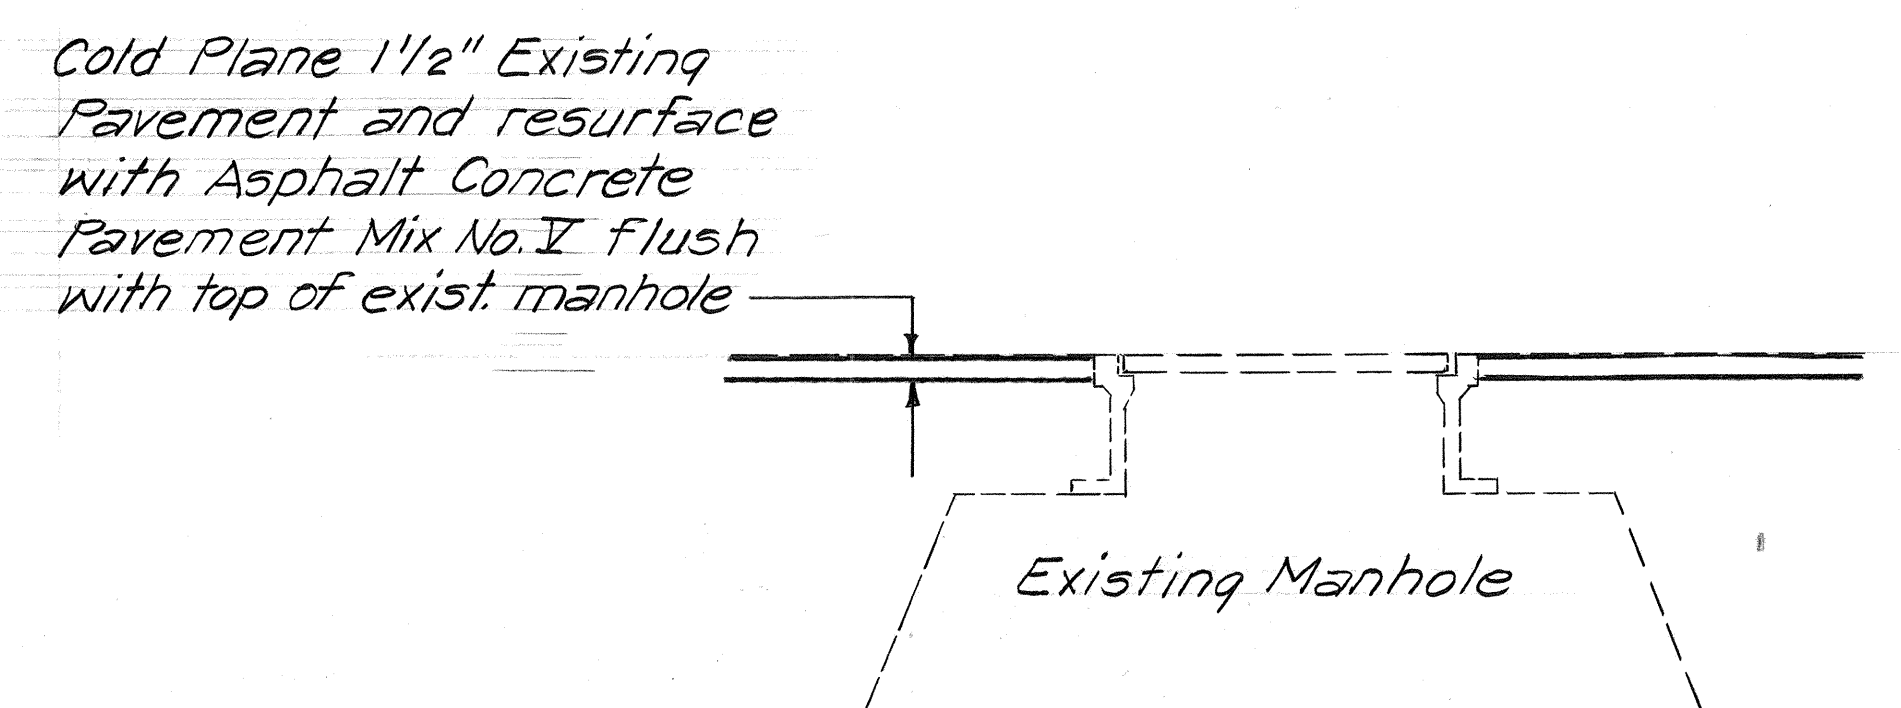

TYPICAL SECTION AT MANHOLES
Scale: 1" = 1'-0"

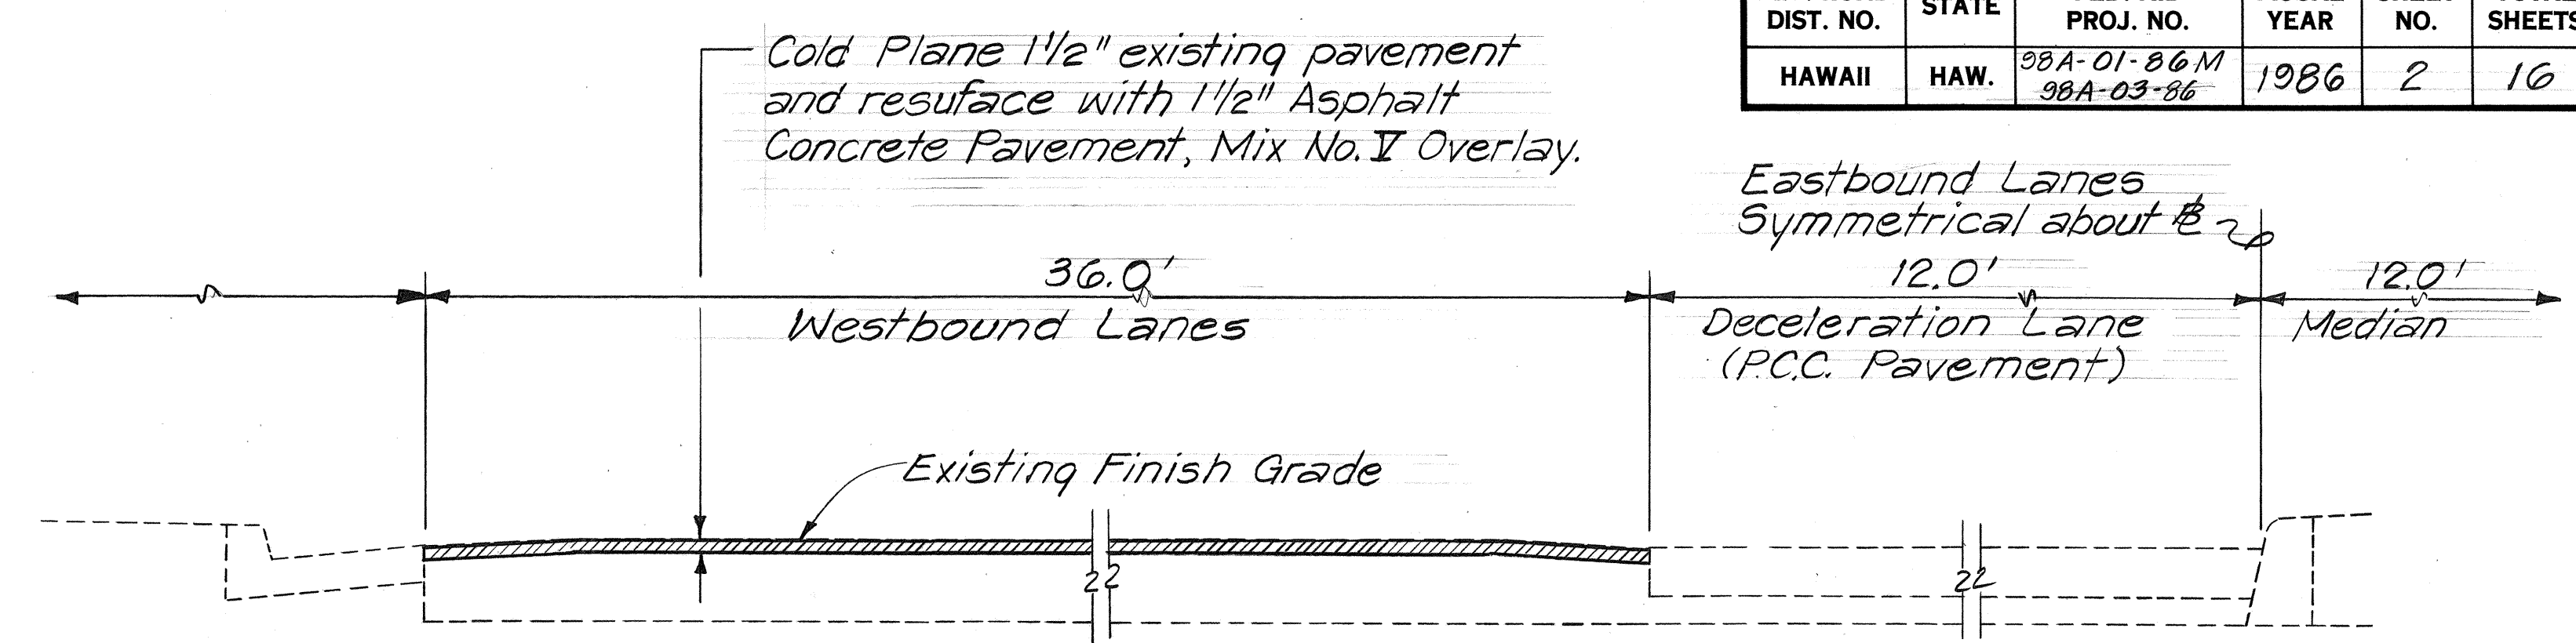

TYPICAL HALF SECTION
RESURFACING VINEYARD BOULEVARD
Scale: 1/2" = 1'-0"

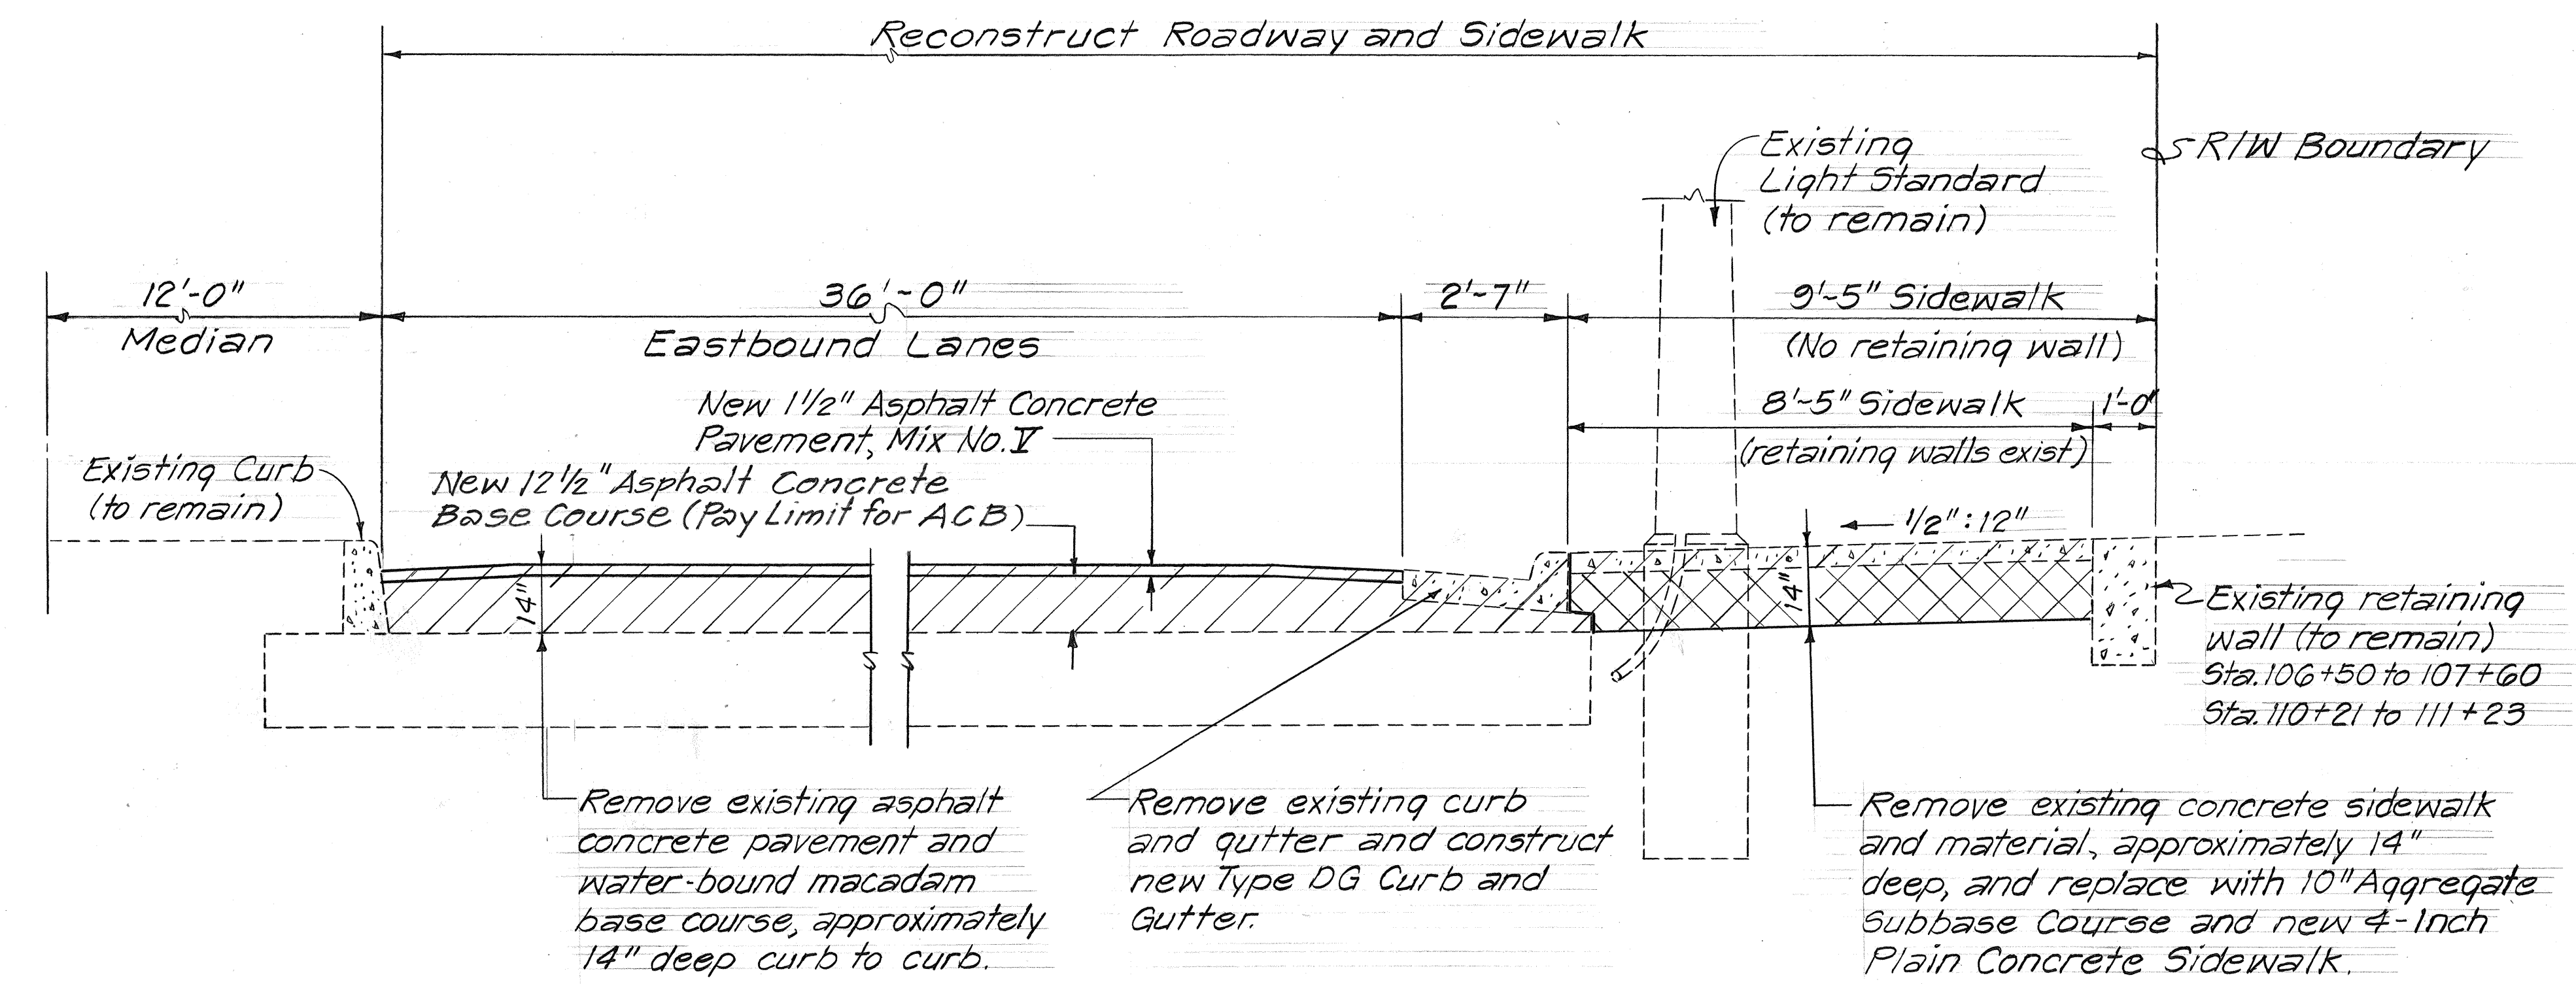

TYPICAL SECTION - VINEYARD BOULEVARD
RECONSTRUCTION OF EASTBOUND LANES AND SIDEWALK
EASTBOUND LANES ~ STA. 106+55± to STA. 110+00
SIDEWALK ~ STA. 106+55± to STA. 111+25
Scale: 1/2" = 1'-0"

STATE OF HAWAII
DEPARTMENT OF TRANSPORTATION
HIGHWAYS DIVISION

TYPICAL SECTIONS

VINEYARD BOULEVARD RESURFACING
Palama Street towards Aala Street
PROJECT No. 98A-01-86M

Scale: As Shown Date: February 1986

SHEET No. OF SHEETS