


FED. ROAD DIST. NO.	STATE	PROJ. NO.	FISCAL YEAR	SHEET NO.	TOTAL SHEETS
HAWAII	HAW.	98A-01-98	1999	6	23

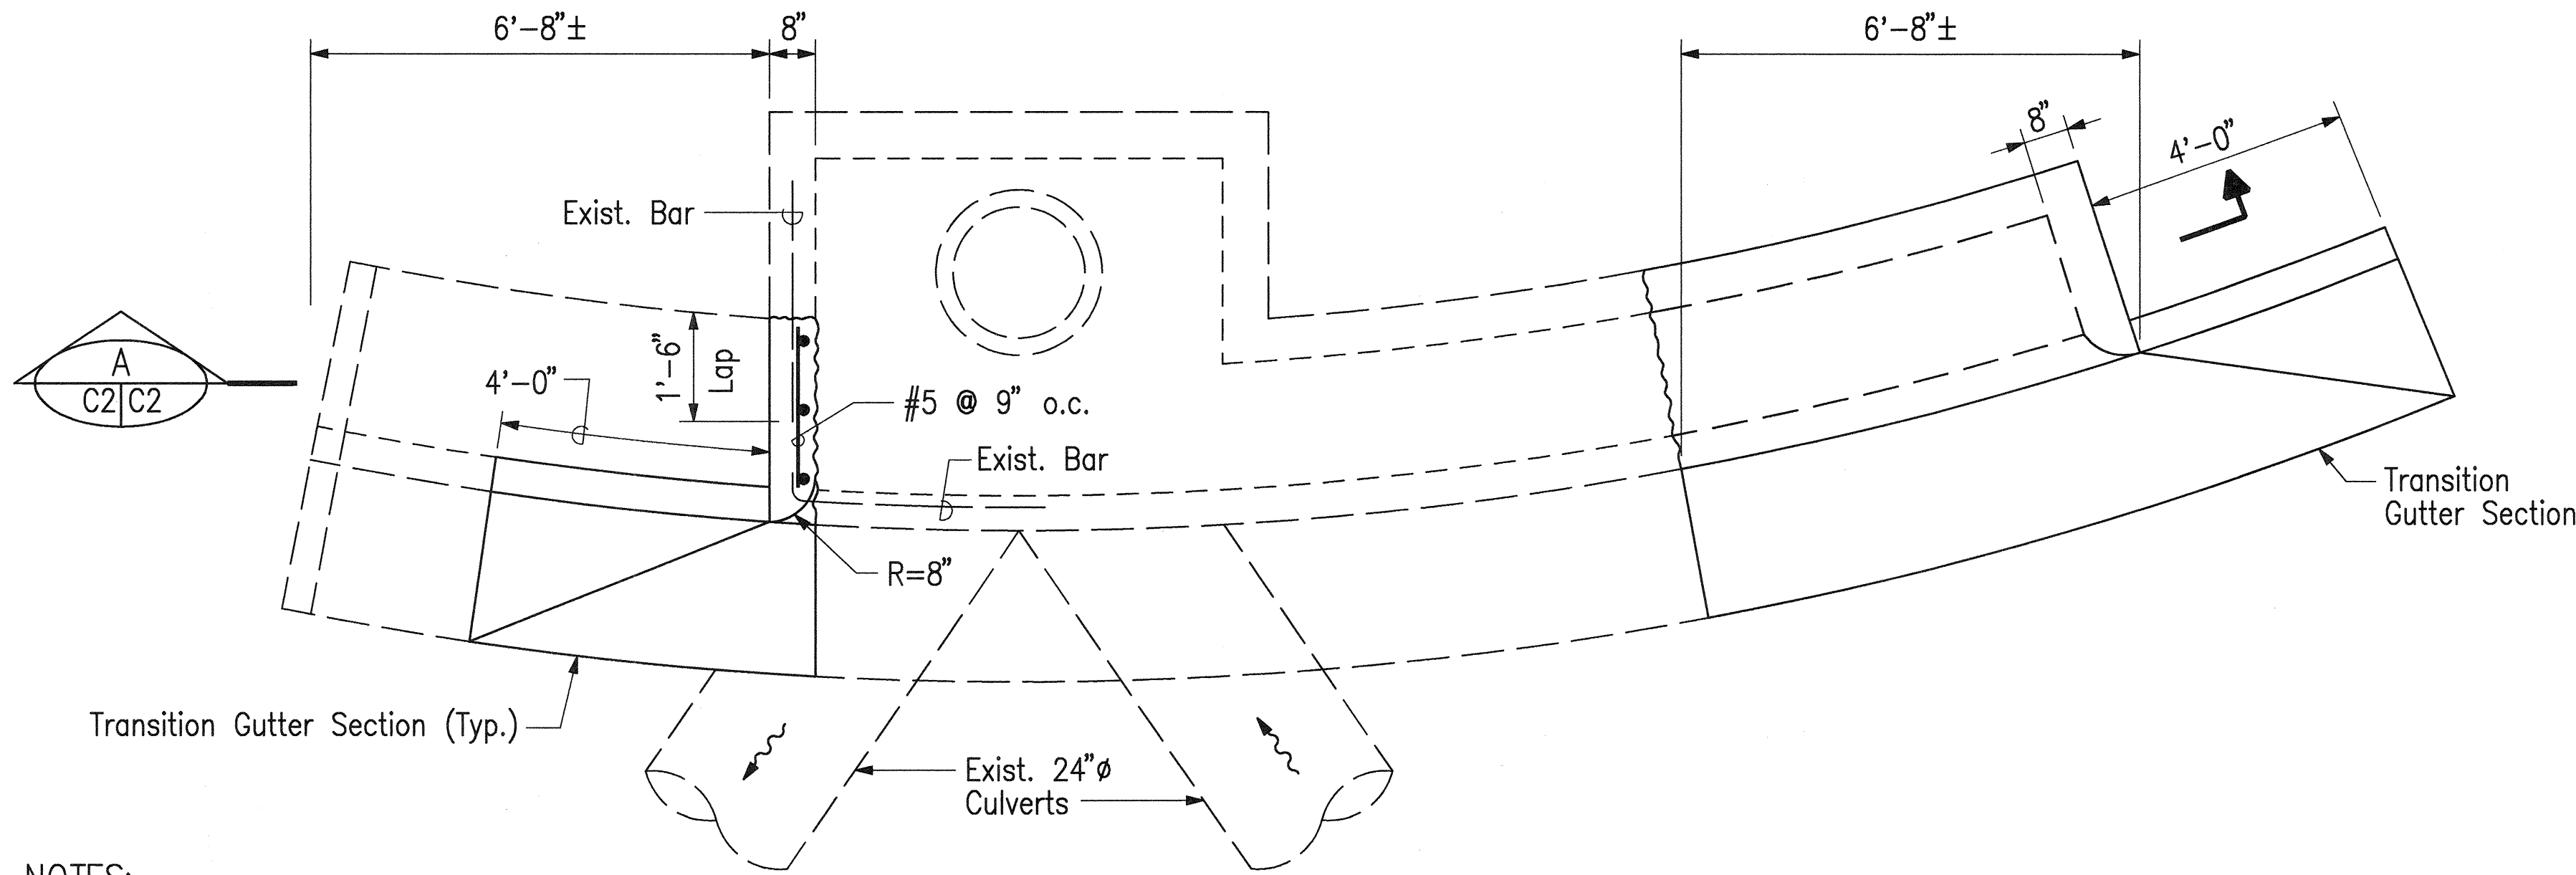


NOTES:

- The interface between new and existing concrete shall be clean, free of laitance and roughened to a full amplitude of approximately $\frac{1}{4}$ ". Epoxy material shall be coated on the roughened surface immediately prior to placing new concrete.
- The exposed existing longitudinal rebars shall not be cut. Straighten the exposed bent bars, if any, for lapping with the new rebars.


CATCH BASIN MODIFICATIONS

Scale: $\frac{1}{2}" = 1'-0"$

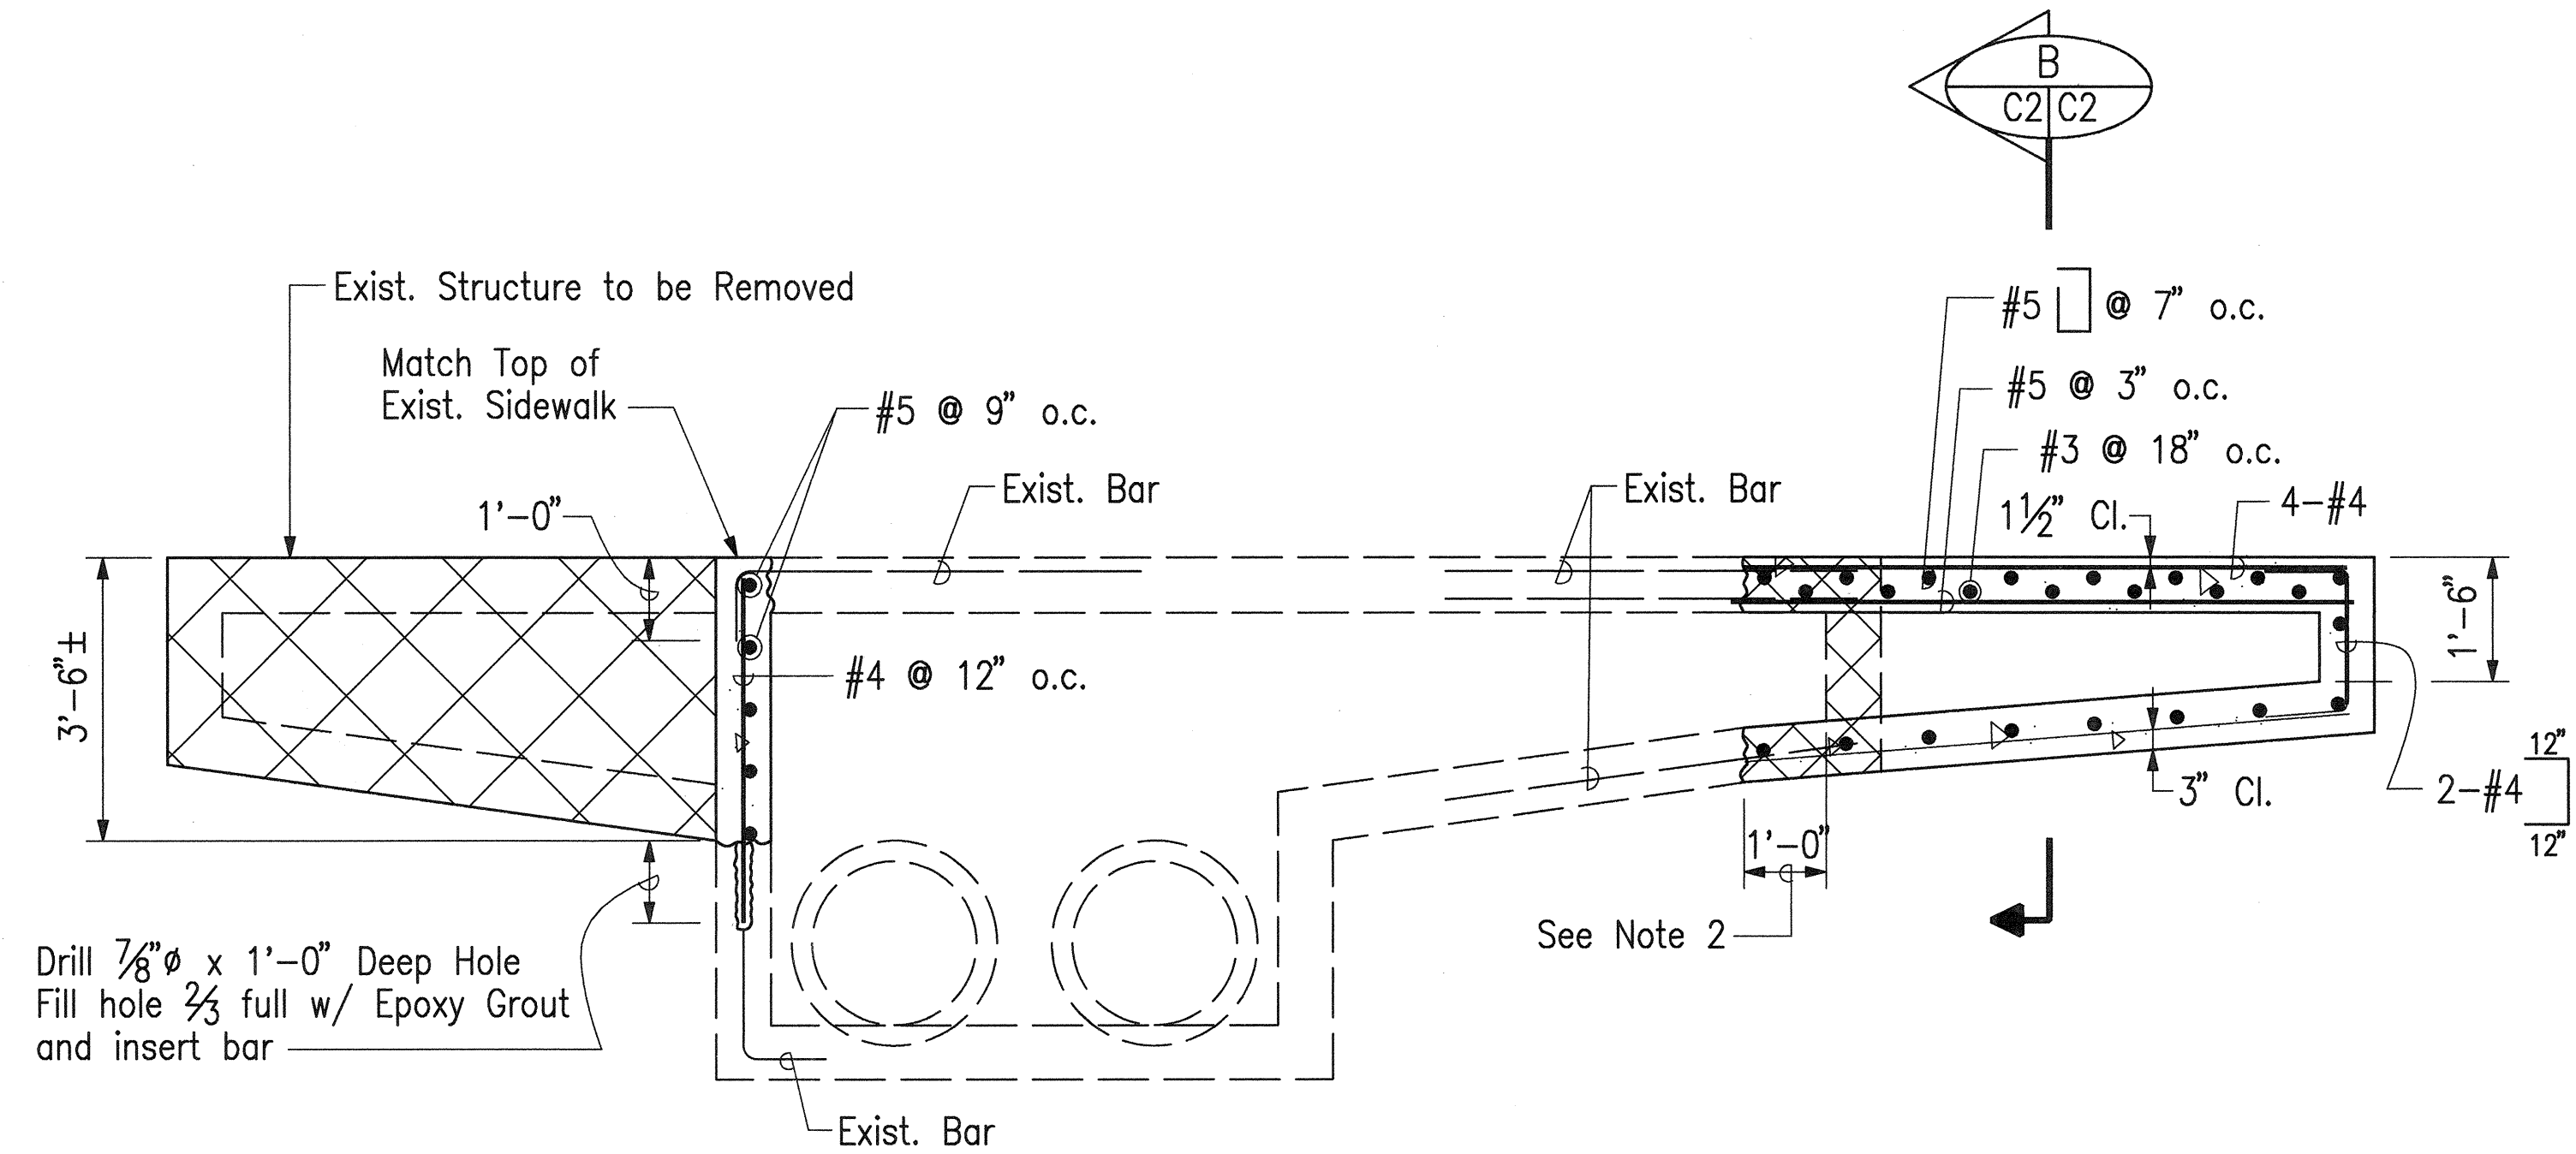


SECTION A

Scale: $\frac{1}{2}" = 1'-0"$

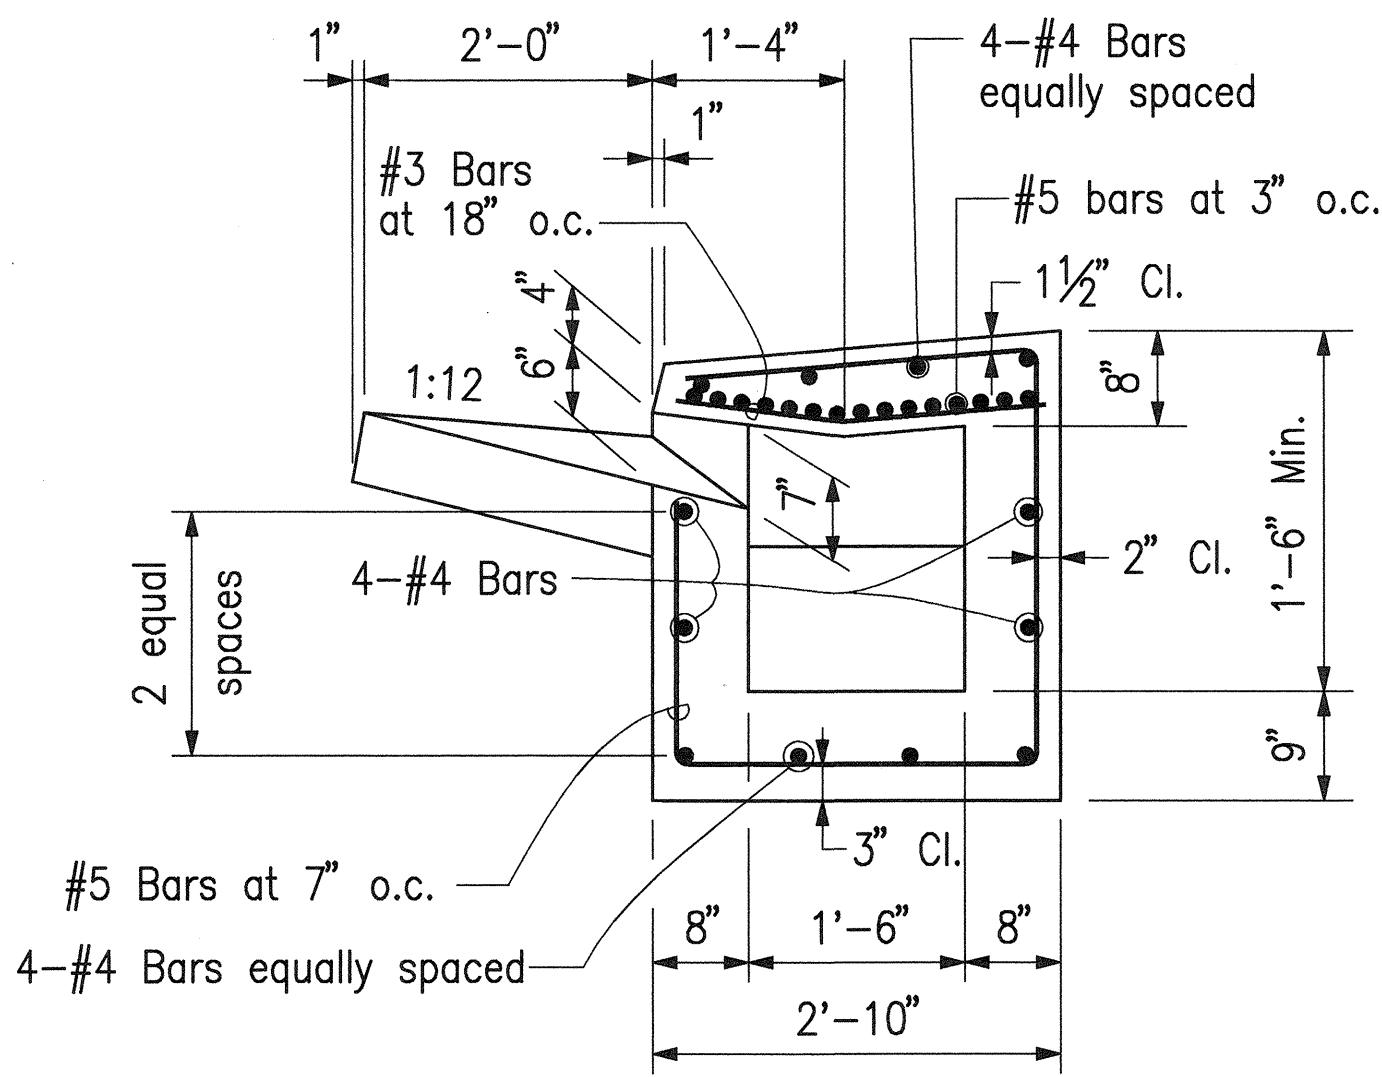


SECTION B

Scale: $\frac{3}{4}" = 1'-0"$

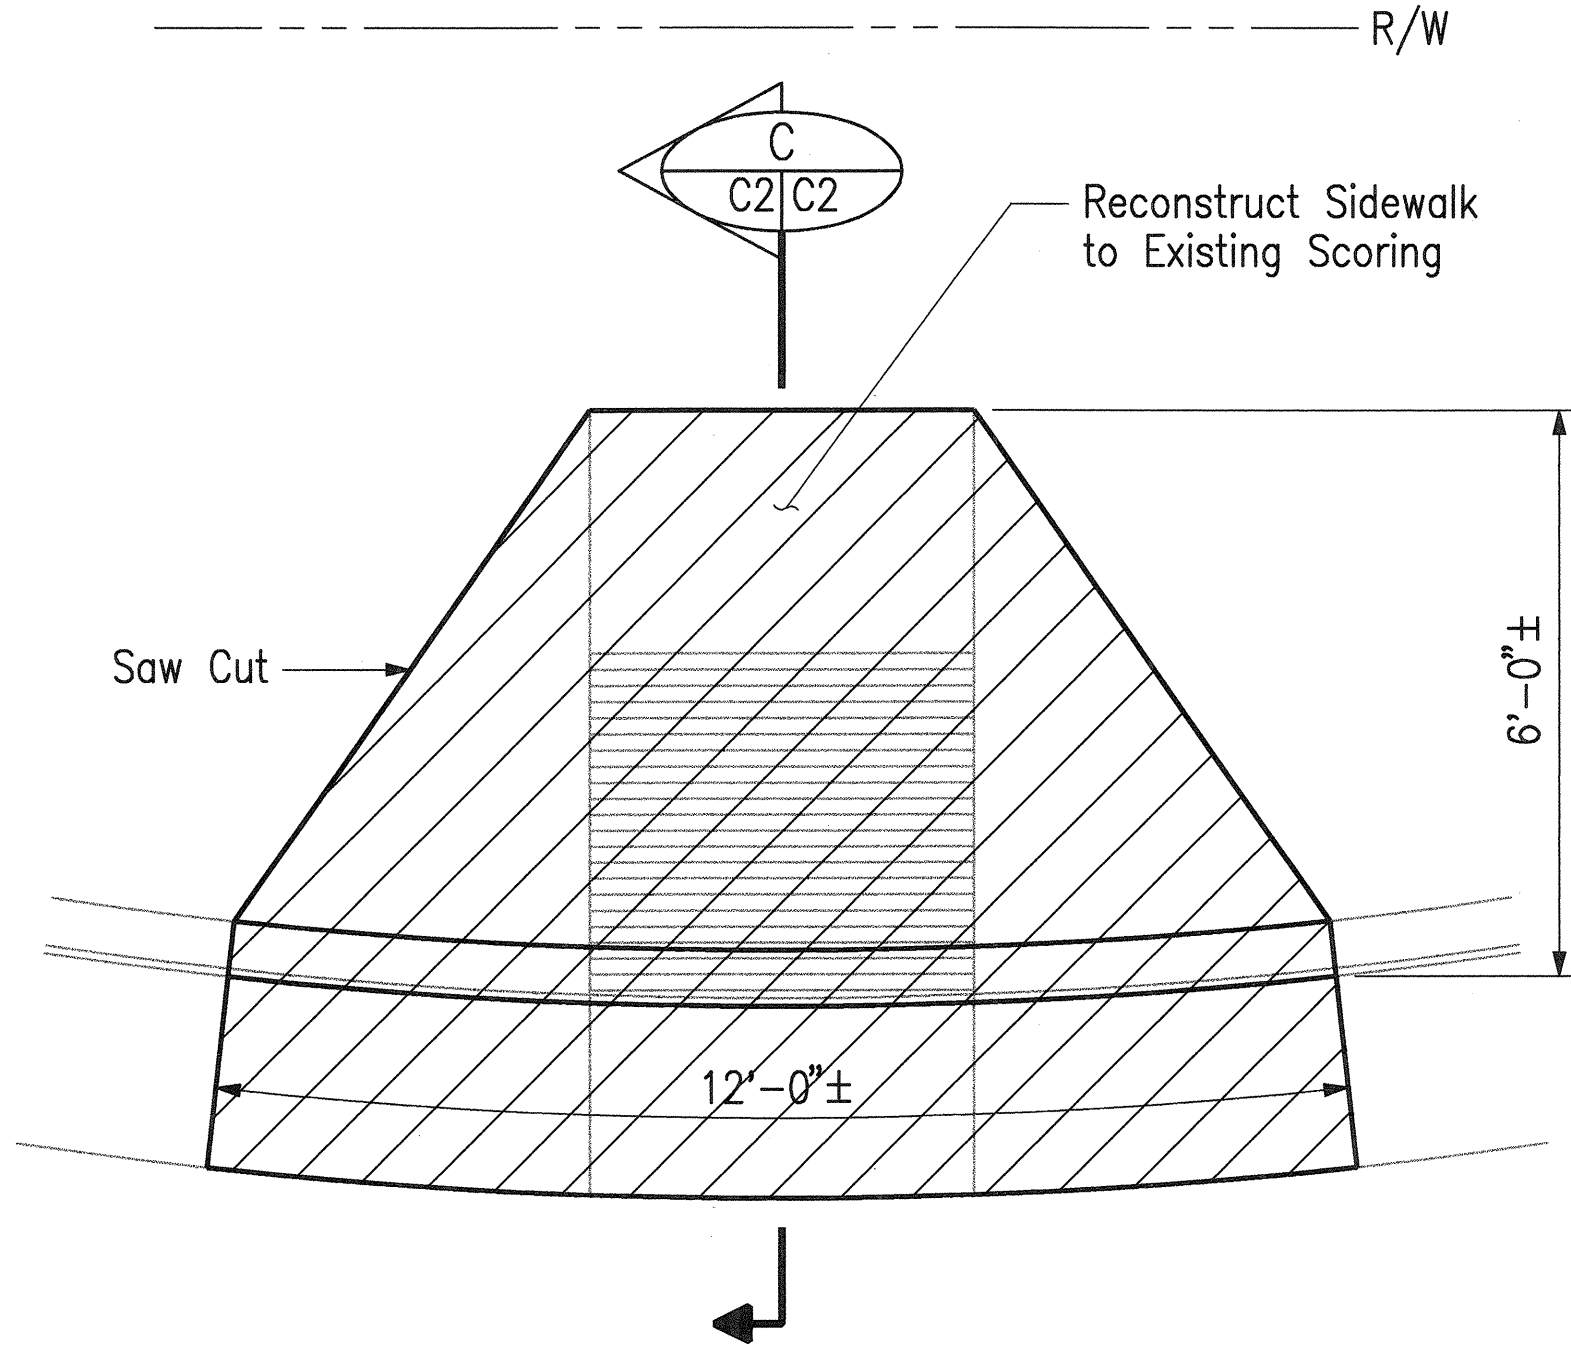

EXIST. CURB RAMP - SIDEWALK RECONSTRUCTION

Scale: $\frac{1}{2}" = 1'-0"$

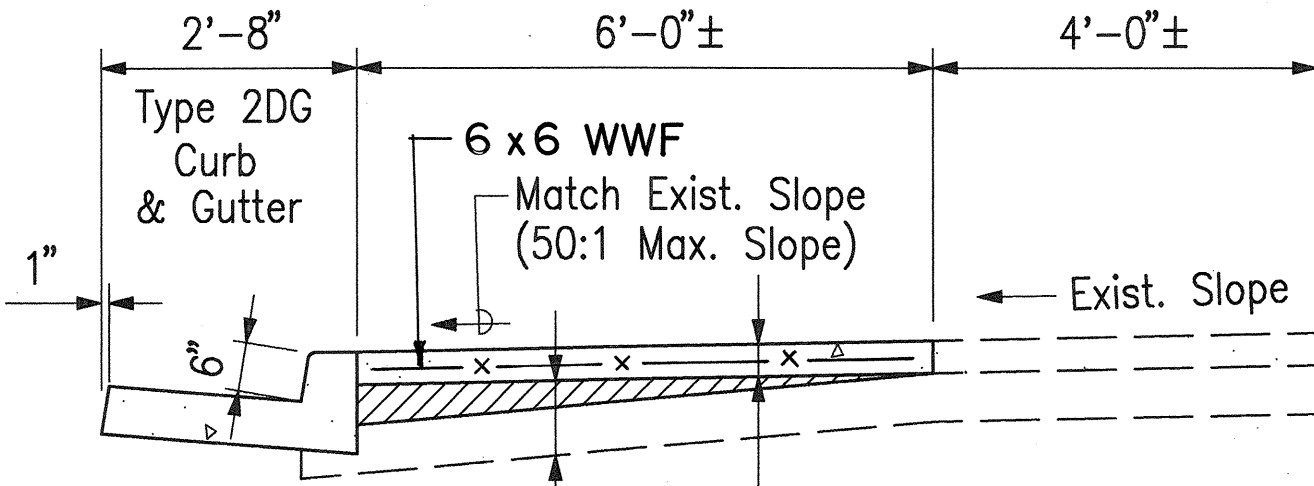


NOTE:


For Type 2DG Curb & Gutter, See Std. Plan D-04.

SECTION C

Scale: $\frac{1}{2}" = 1'-0"$

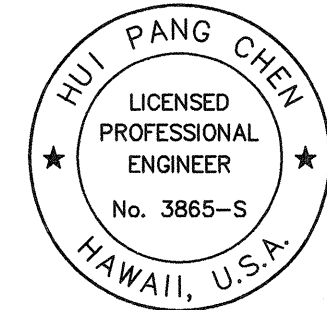

THIS WORK WAS PREPARED BY ME OR UNDER MY SUPERVISION.

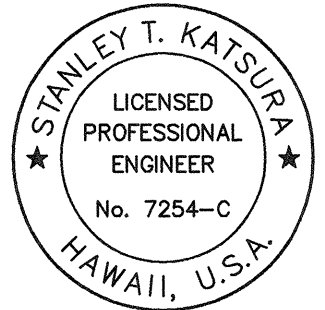

THIS WORK WAS PREPARED BY ME OR UNDER MY SUPERVISION.

STATE OF HAWAII
DEPARTMENT OF TRANSPORTATION
HIGHWAYS DIVISION

MISCELLANEOUS DETAILS

VINEYARD BOULEVARD
TRAFFIC SIGNAL UPGRADE AT NUUANU AVENUE
PROJECT NO. 98A-01-98

SCALE: AS SHOWN DATE: JANUARY 1999

SHEET NO. C2 OF 6 SHEETS