



TRAFFIC SIGN AS SPECIFIED
IN PLAN "WALKING MAN SYMBOL
WITH ARROW," R10-4b(L), R10-4b(R)
OR R10-4b(L&R)

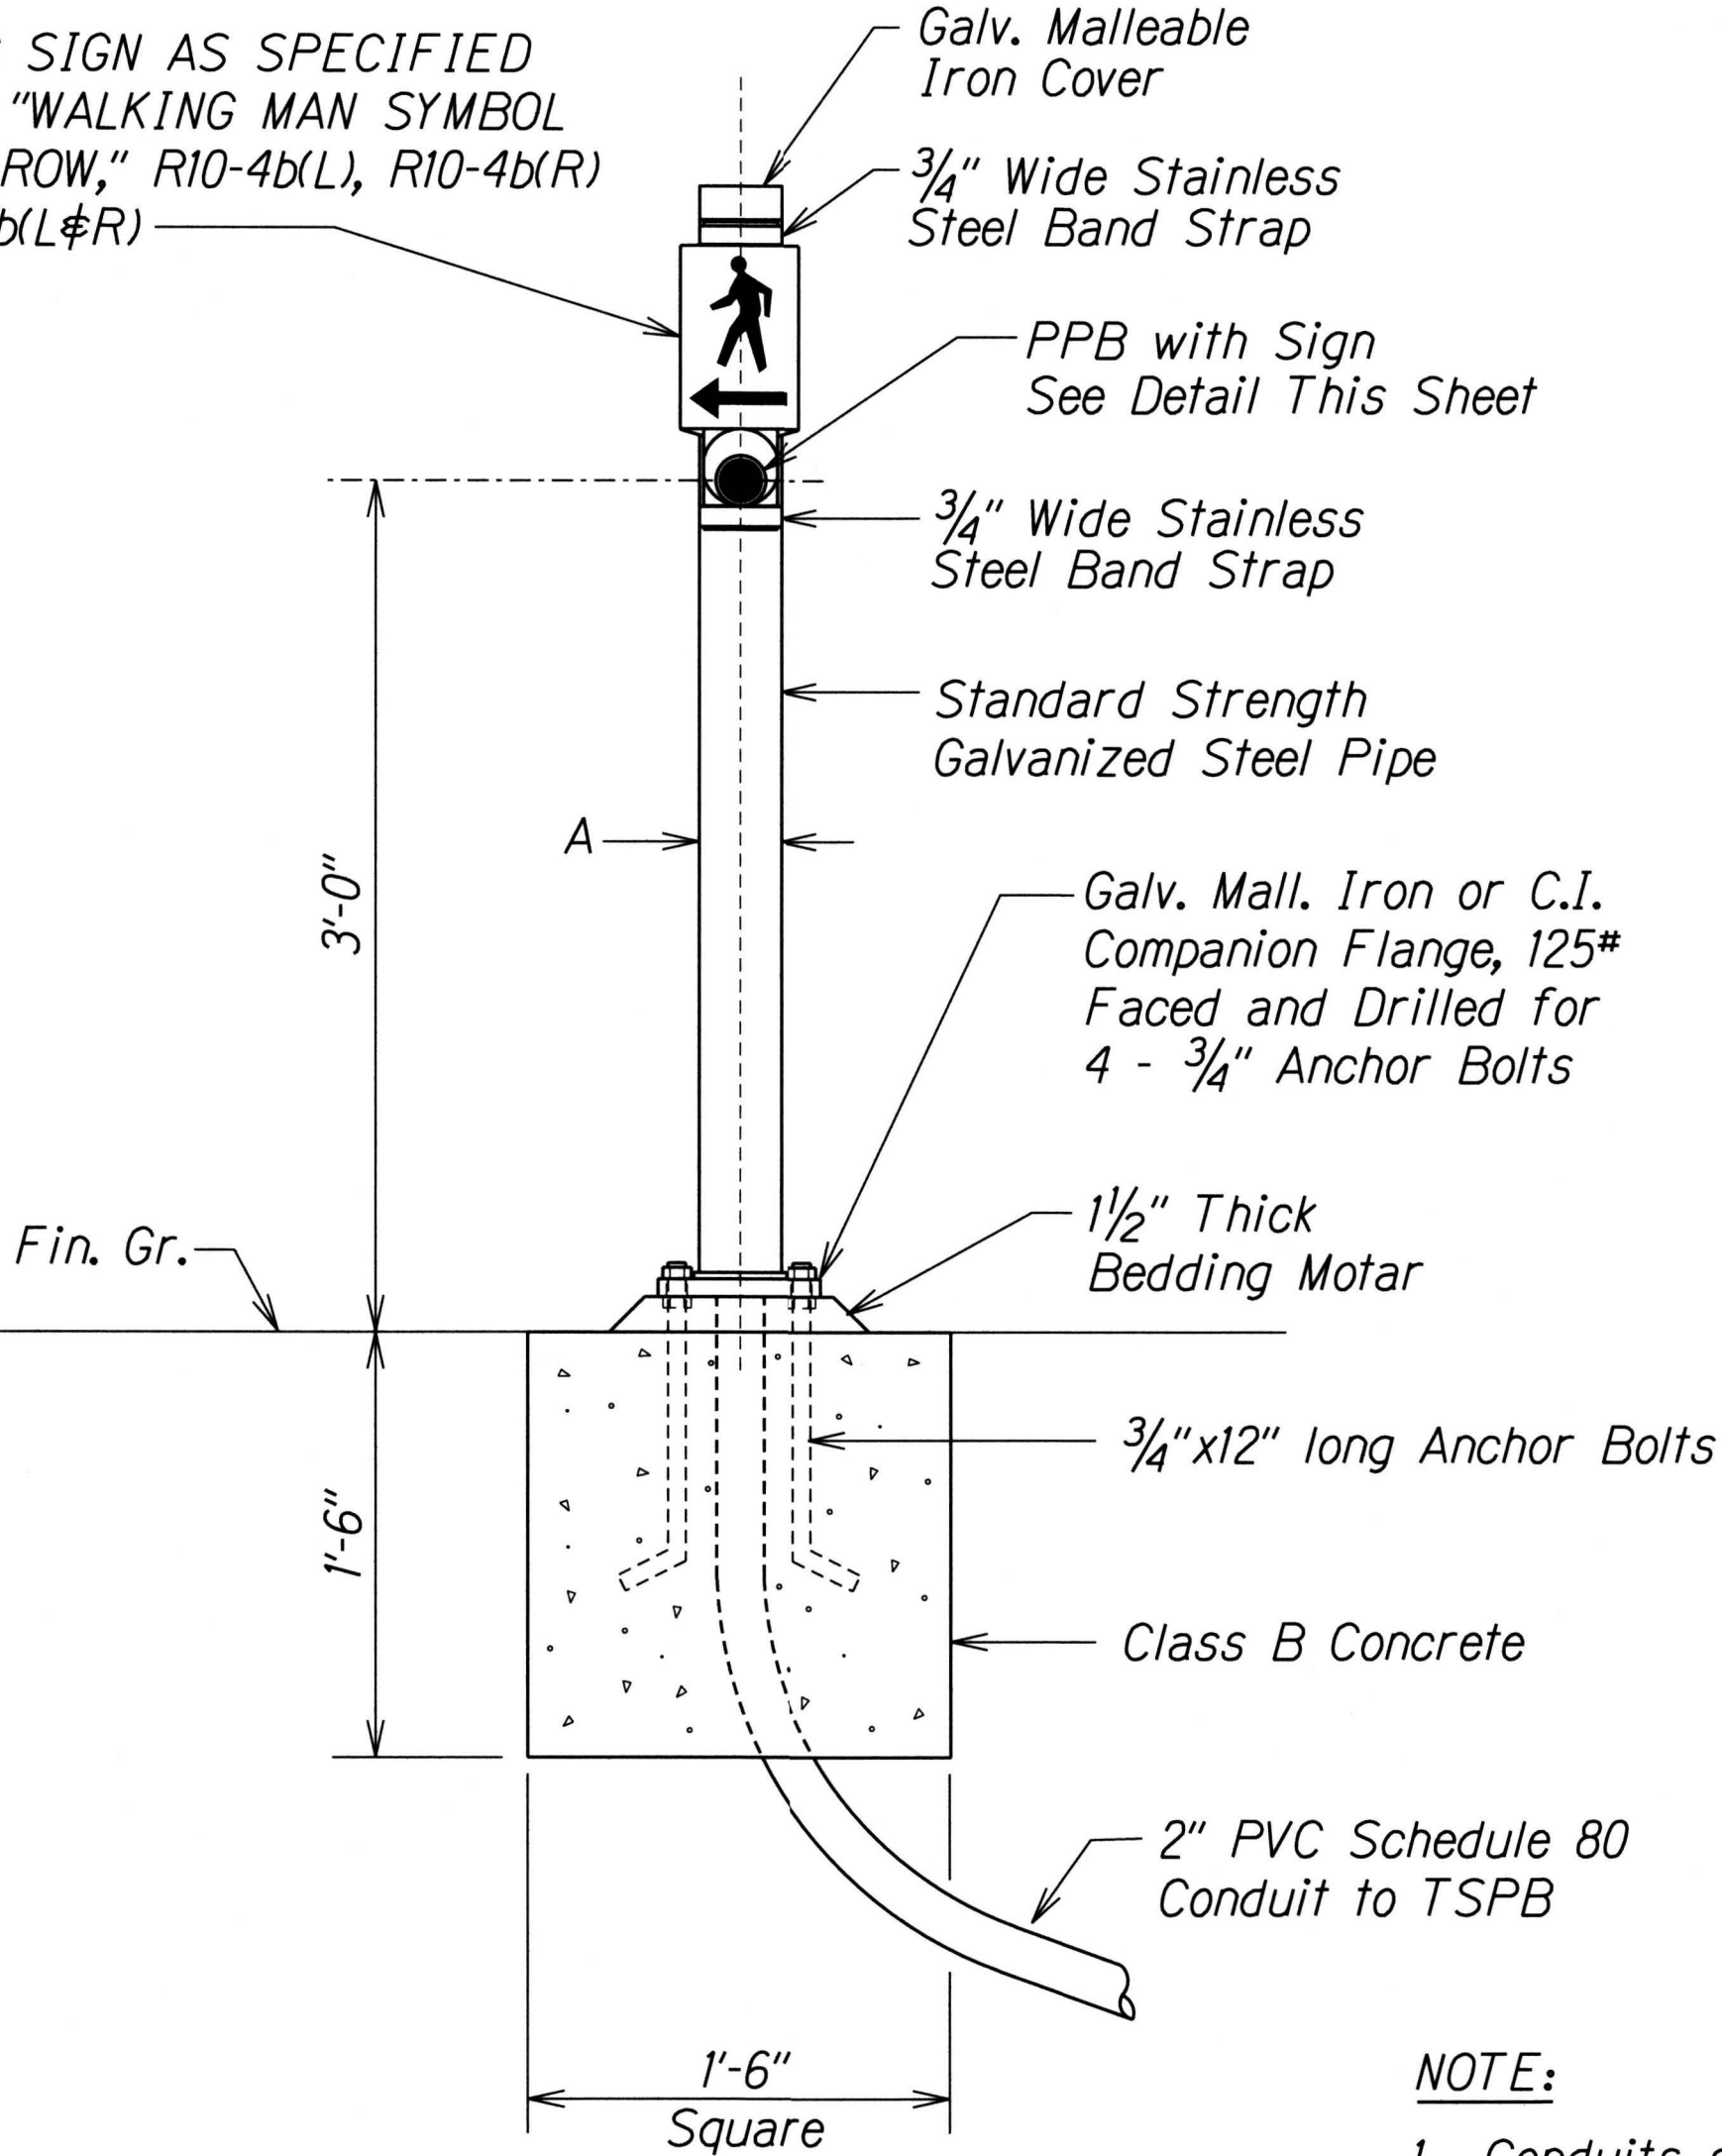


PPB POST AND FOOTING DETAIL


PPB With Sign
As Specified On
Project Plan

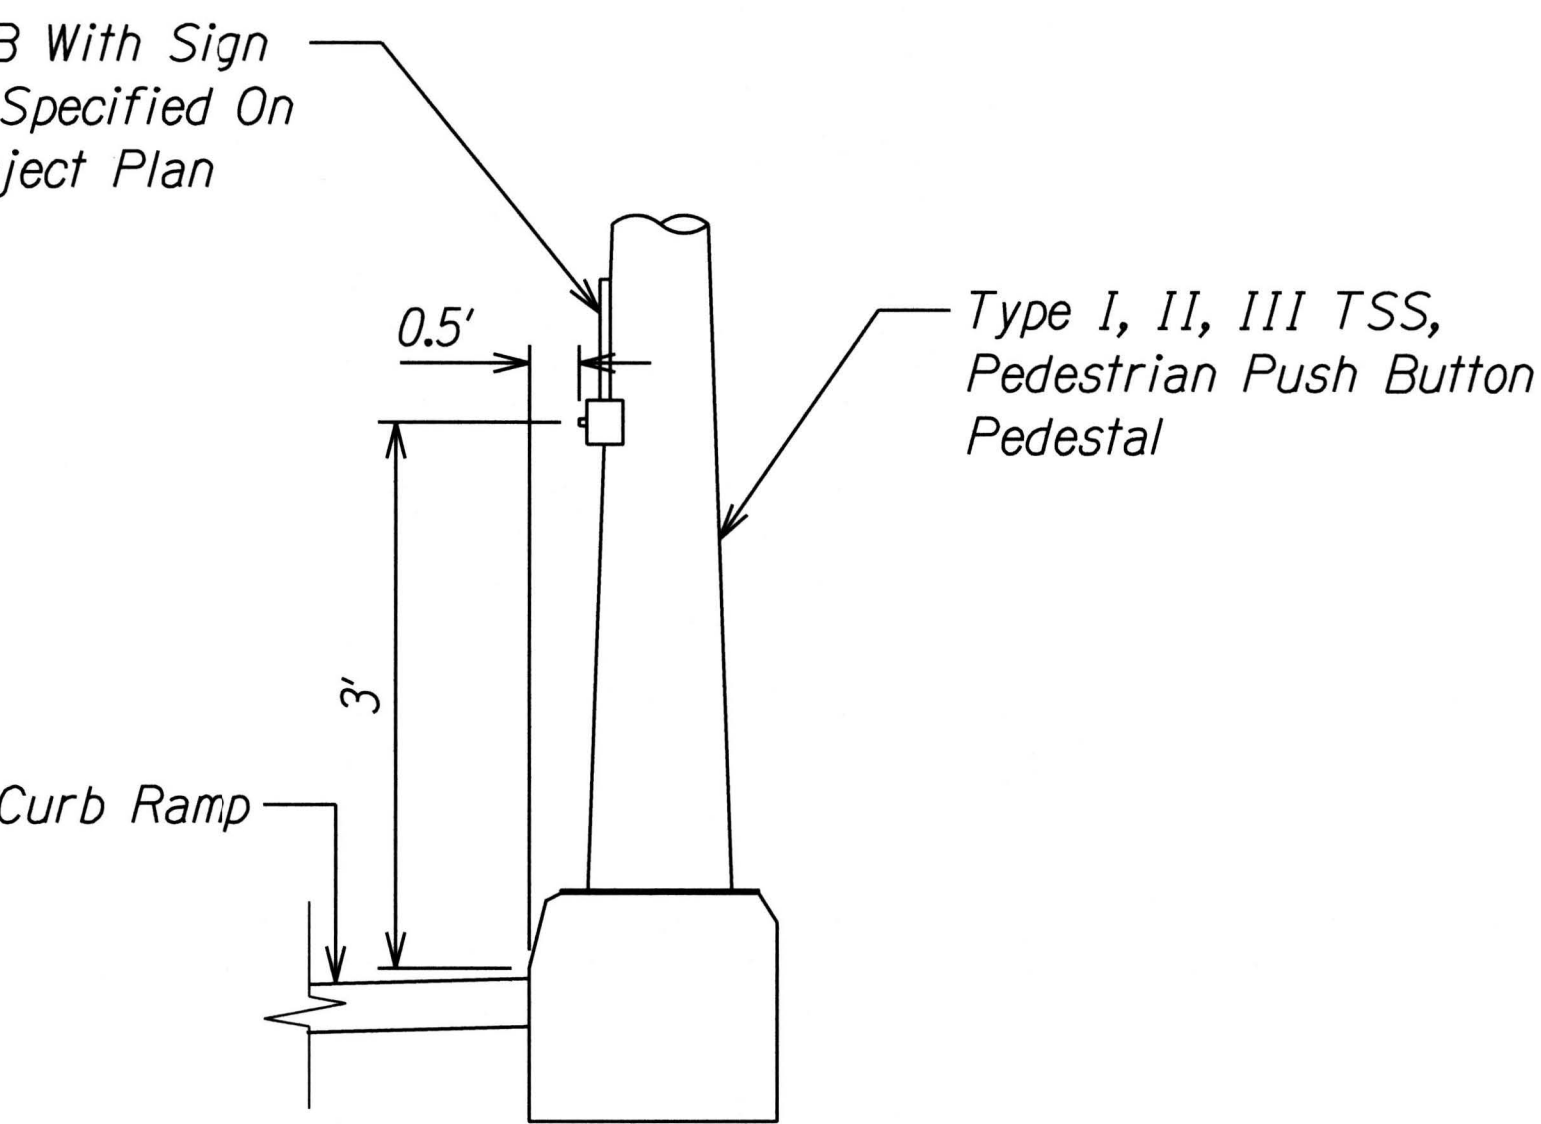

DETAIL "A"

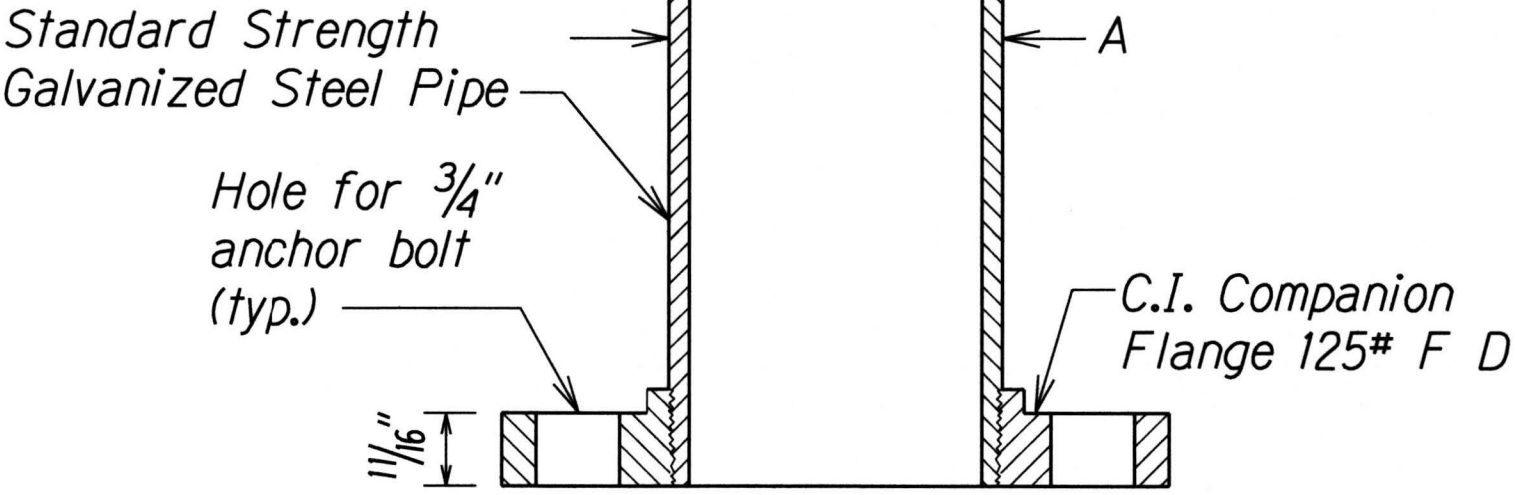

SECTION

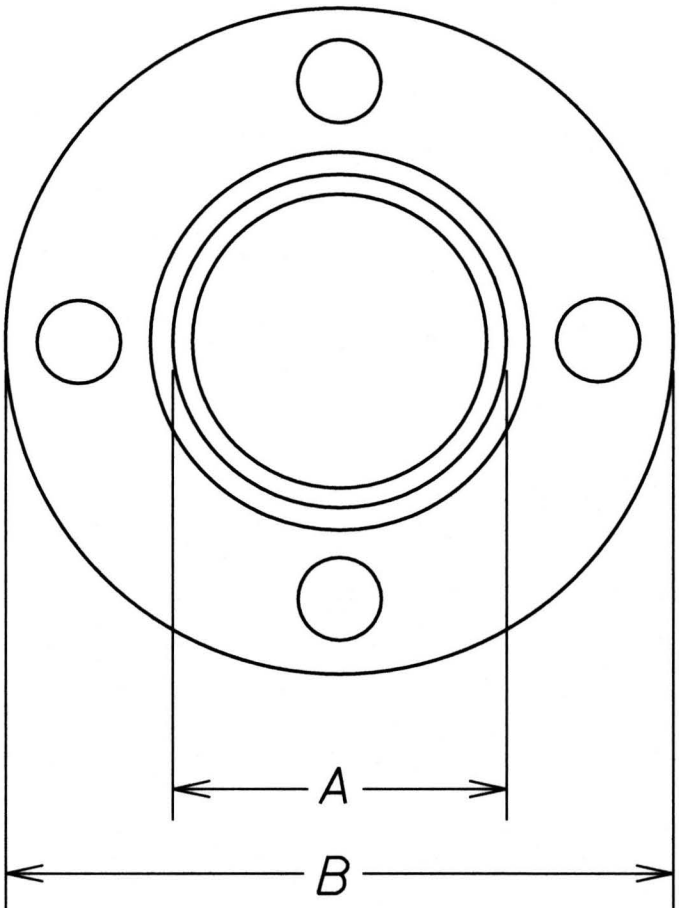

TOP VIEW

FLANGE DETAIL

DATA TABLE FOR PPB POST		
AMOUNT OF PPB	DIMENSIONS	
	A	B
1	3 1/2"	8"
2-3	4 1/2"	9"

NOTE:

1. Conduits shall protrude 2" max. above finished surface of foundation.
2. Conduits shall slope away from post foundation.

SURVEY PLOTTED BY	DATE
DRAWN BY	
DESIGNED BY	
CHECKED BY	
ORIGINAL PLAN	
NOTE BOOK	
N.	



THIS WORK WAS PREPARED BY ME OR UNDER MY SUPERVISION AND CONSTRUCTION OF THIS PROJECT WILL BE UNDER MY OBSERVATION. (OBSERVATION OF CONSTRUCTION SHALL BE AS DEFINED IN CHAPTER 115, RULES OF THE BOARD OF PROFESSIONAL ENGINEERS, ARCHITECTS AND SURVEYORS, STATE OF HAWAII, SUBCHAPTER 1, SECTION 15-115.2, DEFINITIONS)

CHOW HILL INC.
LICENSE ENGINEER 04-30-18

STATE OF HAWAII
DEPARTMENT OF TRANSPORTATION
HIGHWAYS DIVISION

PEDESTRIAN PUSHBUTTON DETAILS

**VINEYARD BOULEVARD
TRAFFIC SIGNALS AT RIVER STREET
PROJECT NO. 98A-01-15**

Scale: NTS Date: June, 2017

SHEET No. 14 OF 34 SHEETS