



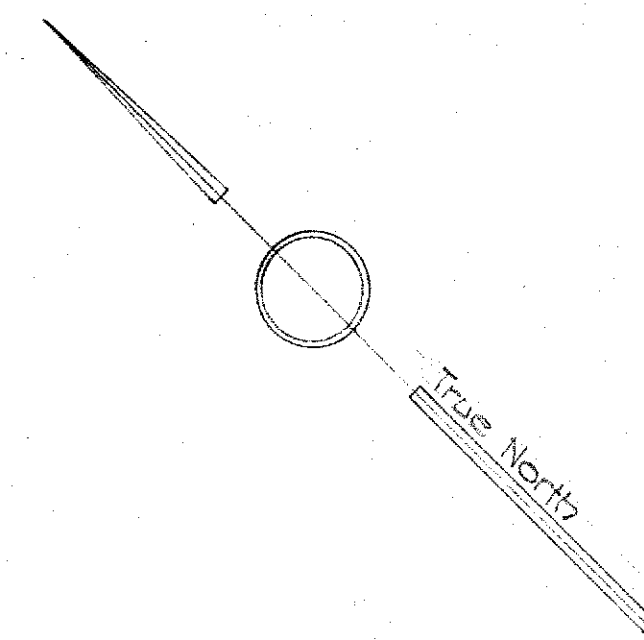

LOUISIANA ST.

CAPT. COOK ST.

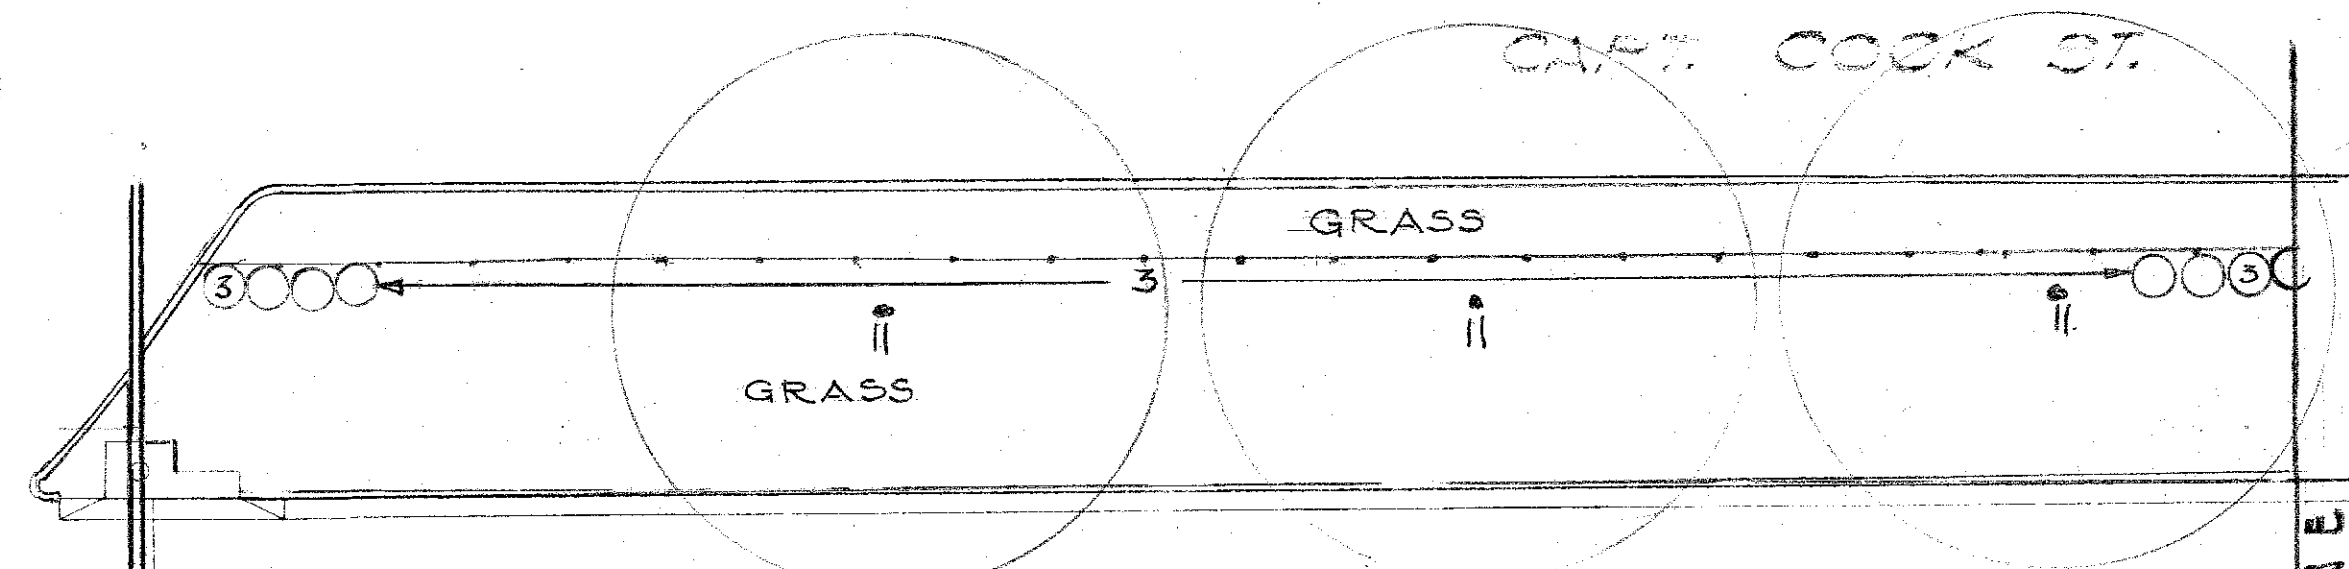

WESTBOUND LANES

151 152 153 154
GRASS GRASS GRASS GRASS

EASTBOUND LANES

MATCH LINE

BEG. Proj. No. F-098(13)
STAT. 151+75.00

LEGEND

NO.	BOTANICAL NAME	COMMON NAME	SIZE	SPACING	TOTALS	REMARKS
3	HIBISCUS-VAR. TALL BUTTERFLY PINK PERENNIAL VARIETY	HIBISCUS	2'-3' 1-GAL.	4' APART	357	PLANT 4' APART-3' IN FROM R/W LINE WHERE INDICATED
5	FICUS REPENS	F. REPENS	8'-12' 1-GAL.	AS SHOWN	40	20' APART IN HOLES - 1 TO EACH HOLE. ALSO TO CONTAIN 1 EACH OF FICUS WAIPAHU (2) ONLY WHEN IN 40'
9	DOXANTHA UNGUIS CATI	COUNTRY CLUB	18' 1-GAL.	10' ON FENCE AND OR WALLS	104	TO BE PLANTED AT EACH FENCE POST AND WALL WHERE INDICATED
11	SAManea SAMAN	MONKEY POD	6'-8' 5 GAL	AS SHOWN	13	
13	EREMOCHLOA OPHIUROIDES	HONAN GRASS	6'-10" SPRIGS	4'-6" APART	80,000	
2	FICUS WAIPAHU	WAIPAHU VINE	12' 1-GAL.	3' APART ON SLOPES	40	PLANT 3' APART ON SLOPES. ALL HOLES IN A.C. WHERE FICUS REPENS (5) IS INDICATED. SHALL ALSO HAVE ONE PLANT OF #2

ALL PLANTS, PLANTING OPERATIONS AND MAINTENANCE SHALL CONFORM WITH SECTIONS 103, 104, 105 AND 106 OF STATE HIGHWAY STANDARD SPECIFICATIONS MAY 1957

APPROVED:
LANDSCAPE ARCHITECT
THOMPSON & THOMPSON
LANDSCAPE ARCHITECTS
HONOLULU, HAWAII

TERRITORIAL HIGHWAY DEPARTMENT
TERRITORY OF HAWAII
LANDSCAPE PLAN
VINEYARD BOULEVARD
MILLER ST. TO LUNALILO FRWY.
PROJECT NO. F-098(13)
Scale: 1" = 20'

SHEET NO. 1 OF 5 SHEETS

5928. (38)

SURVEY PLOTTED BY: _____ DATE: _____
 ORIGINAL PLAN DRAWN BY: _____
 TRACED BY: _____
 NOTE BOOK NO. _____
 QUANTITIES CHECKED BY: _____
 CHECKED BY: _____

ORIGINAL	SURVEY PLOTTED BY _____	DATE _____
PLAN	DESIGNED BY _____	_____
	DRAWN BY _____	_____
	TRACED BY _____	_____
NOTE BOOK	QUANTITIES BY _____	_____
	QUANTITIES CHECKED BY _____	_____
No.	CHECKED BY _____	_____

LANDSCAPE PLAN
VINEYARD BOULEVARD
MILLER ST. TO LUNALILO FRY
PROJECT NO. F-008-1(3)

SHEET No. 2 OF 5 SHEETS

5928.

③