



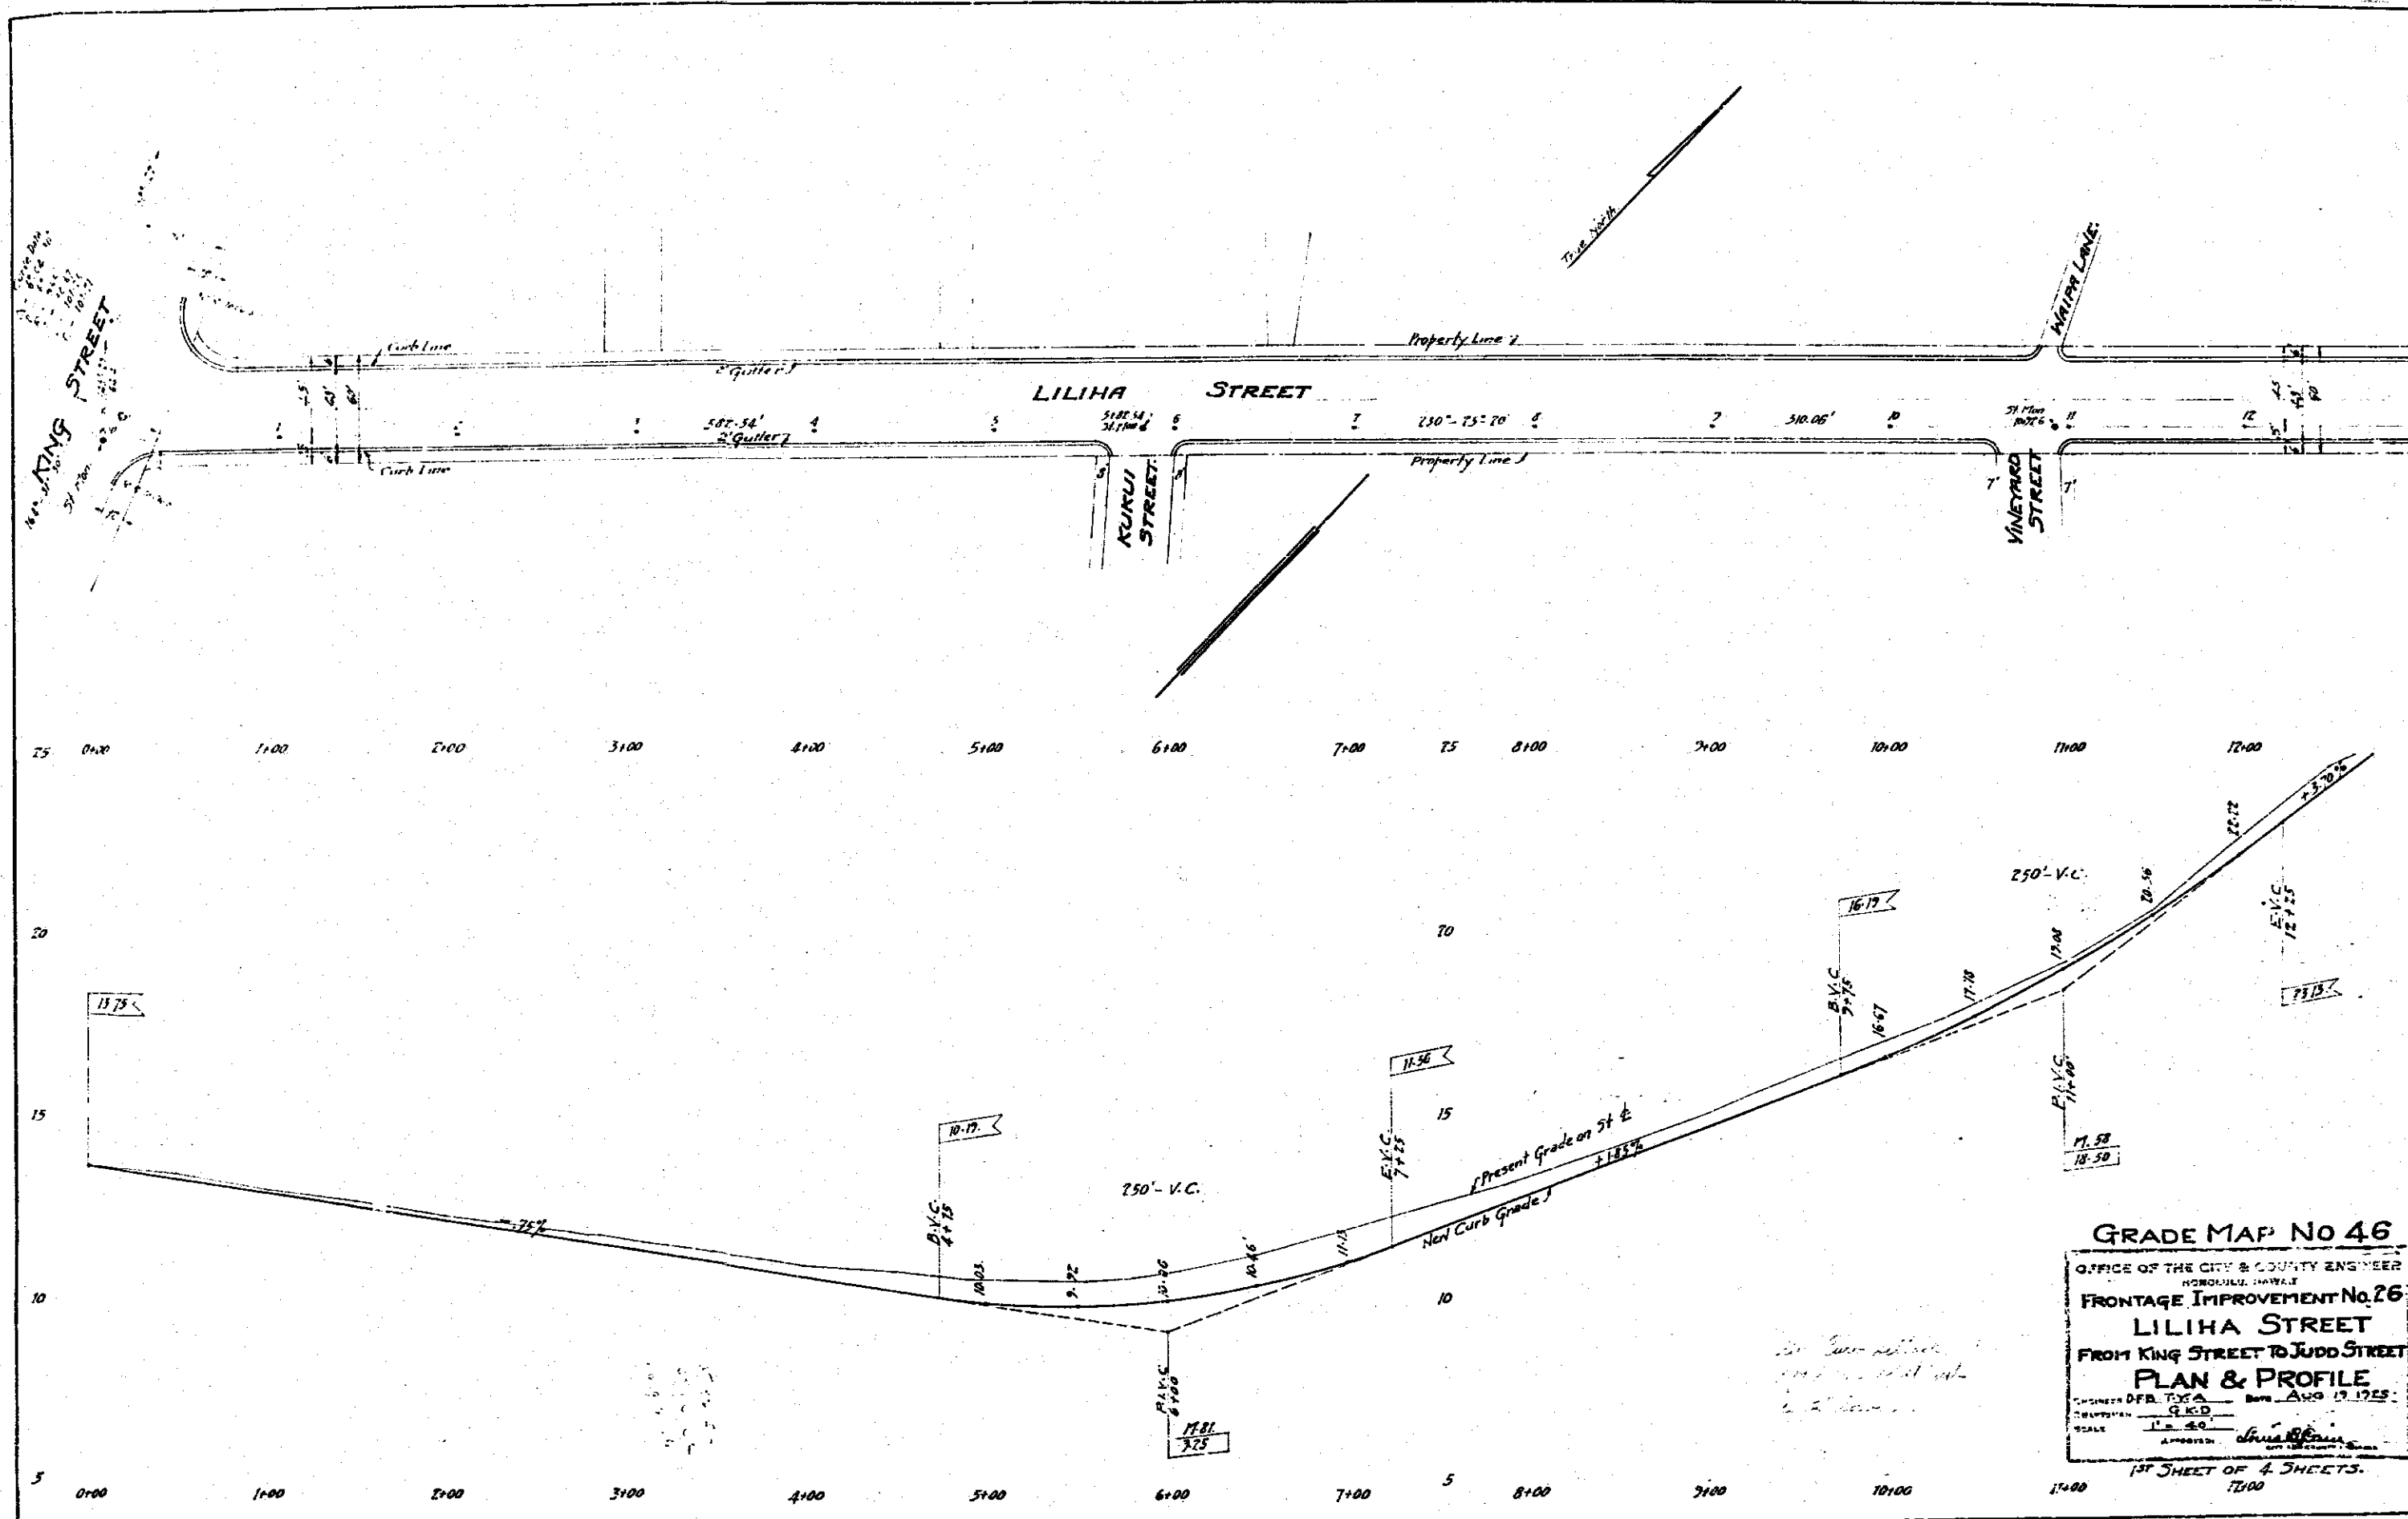

GRADE MAP NO 46
OFFICE OF THE CITY & COUNTY ENGINEER
HONOLULU, HAWAII
FRONTAGE IMPROVEMENT No. 26
LILIHA STREET
FROM KING STREET TO JUDD STREET
PLAN & PROFILE
DESIGNED BY D.F.B. T.Y.C.A. DATE AUG 12 1925
DRAWN BY G.K.D.
SCALE 1" = 40'
APPROVED: *Charles H. Brown*
1st SHEET OF 4 SHEETS.
1200

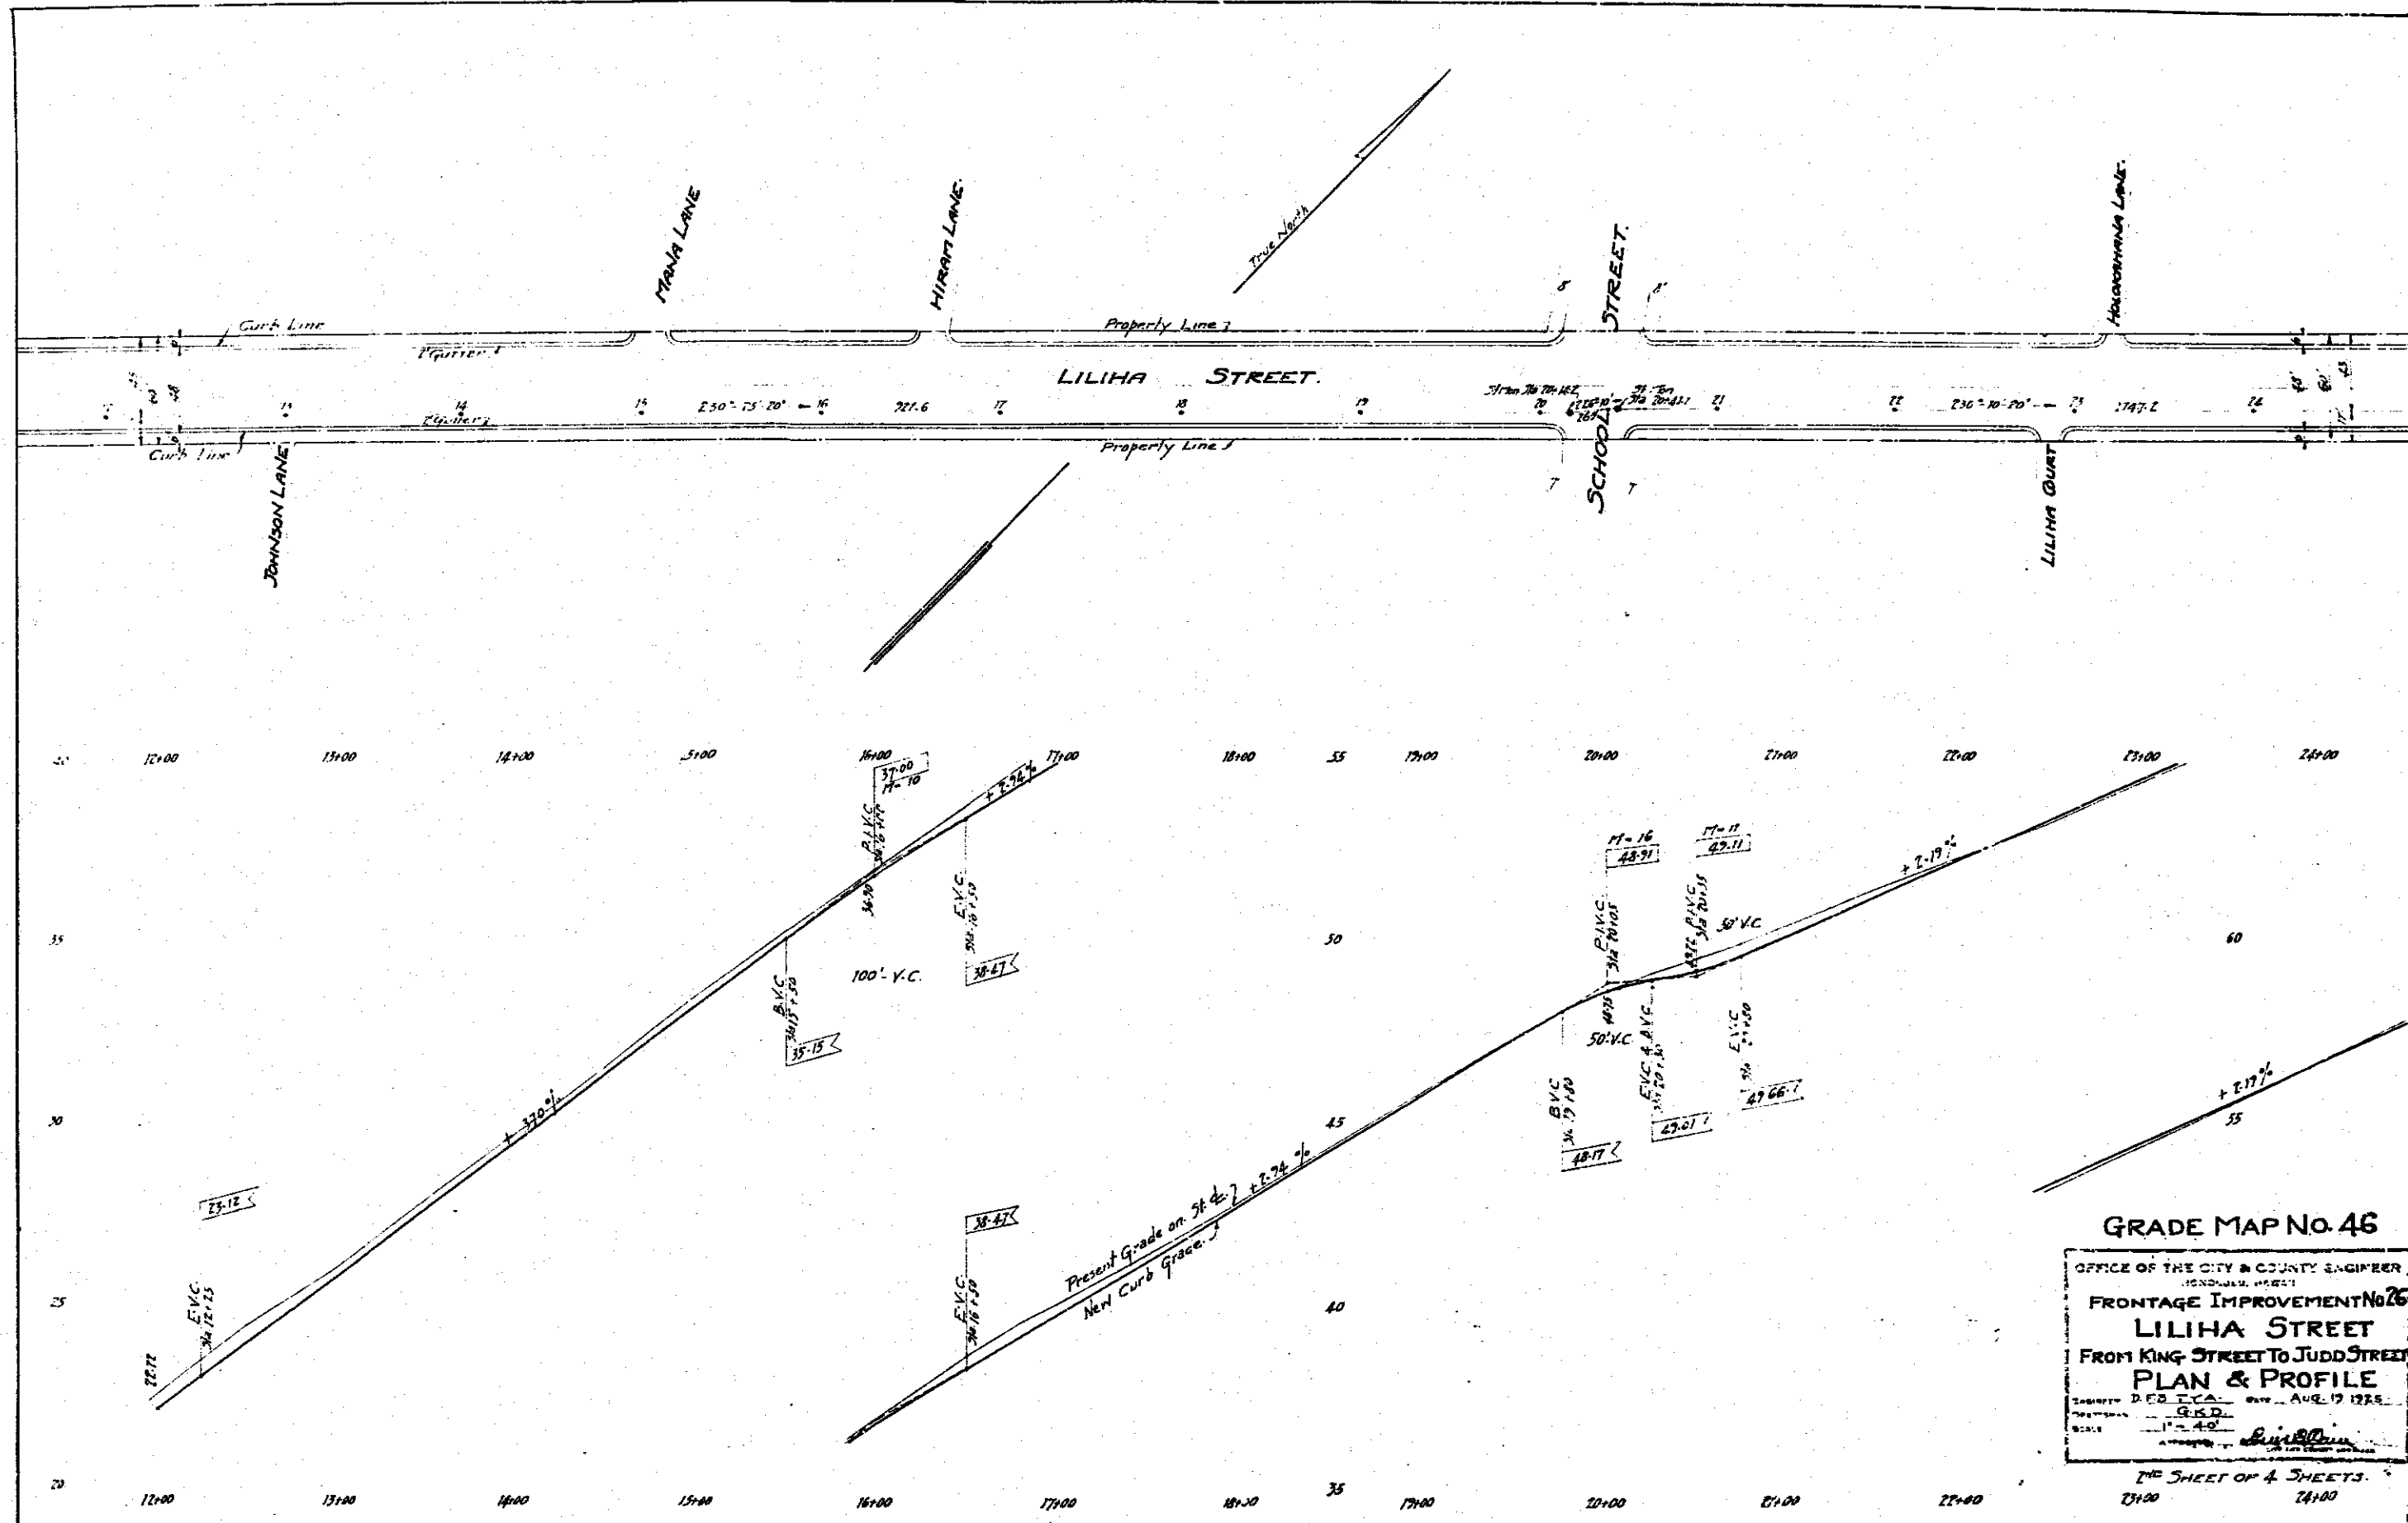

GRADE MAP NO. 46

OFFICE OF THE CITY & COUNTY ENGINEER
HONOLULU, HAWAII

FRONTAGE IMPROVEMENT No. 26

LILIIHA STREET

FROM KING STREET TO JUDD STREET

PLAN & PROFILE

DESIGNED BY: D.E. TAYLOR DATE: AUG. 19, 1925

CHECKED BY: G.K.D.

SCALE: 1" = 40'

1ST SHEET OF 4 SHEETS

23+00 24+00