

INDEX TO DRAWINGS		
APPLYING TO		DESCRIPTIONS
PROJ. 7F SHEET NO.	PROJ. E7F SHEET NO.	
1	1	Title sheet
2	2	Typical Road Section
3-6	4	Plan & Profile
7		Details of Syphon & Plantation Rd.
8		Details of culverts, ditches & fences
9		Relocation Oahu Sugar Co.'s storm ditch
10-11	11	Standard details
12-22		Details of Bridge No. 5
23-24		RR Overpass
25-46		Cross-Section

NOTE-A combined set of plans comprising sheets No 1 to 46 inclusive will be furnished to prospective bidders who intend to submit proposals for the construction of these two projects.

TERRITORY OF HAWAII
TERRITORIAL HIGHWAY DEPARTMENT
HONOLULU T.H.


PLANS OF
KAMEHAMEHA HIGHWAY
EMERGENCY CONSTRUCTION HIGHWAY PROJECT NO. E 7 F
& FEDERAL AID HIGHWAY PROJECT NO. 7 F
EWA DISTRICT
OAHU T.H.

SCALE

PLAN 1 INCH = 100 FEET
PROFILE HOR. 1 INCH = 100 FEET
VERT. 1 INCH = 10 FEET
CROSS - SECTIONS 1 INCH = 10 FEET


CONVENTIONAL SIGNS

New Asphalt Macadam Pavement.....
Center Line.....
Pipe Culverts.....
Standard Monuments.....
Bridge.....
Existing Road.....
Existing Fence.....
Railroad Track.....
Guard Rails.....
New Ditch.....
C.R.M.W.....

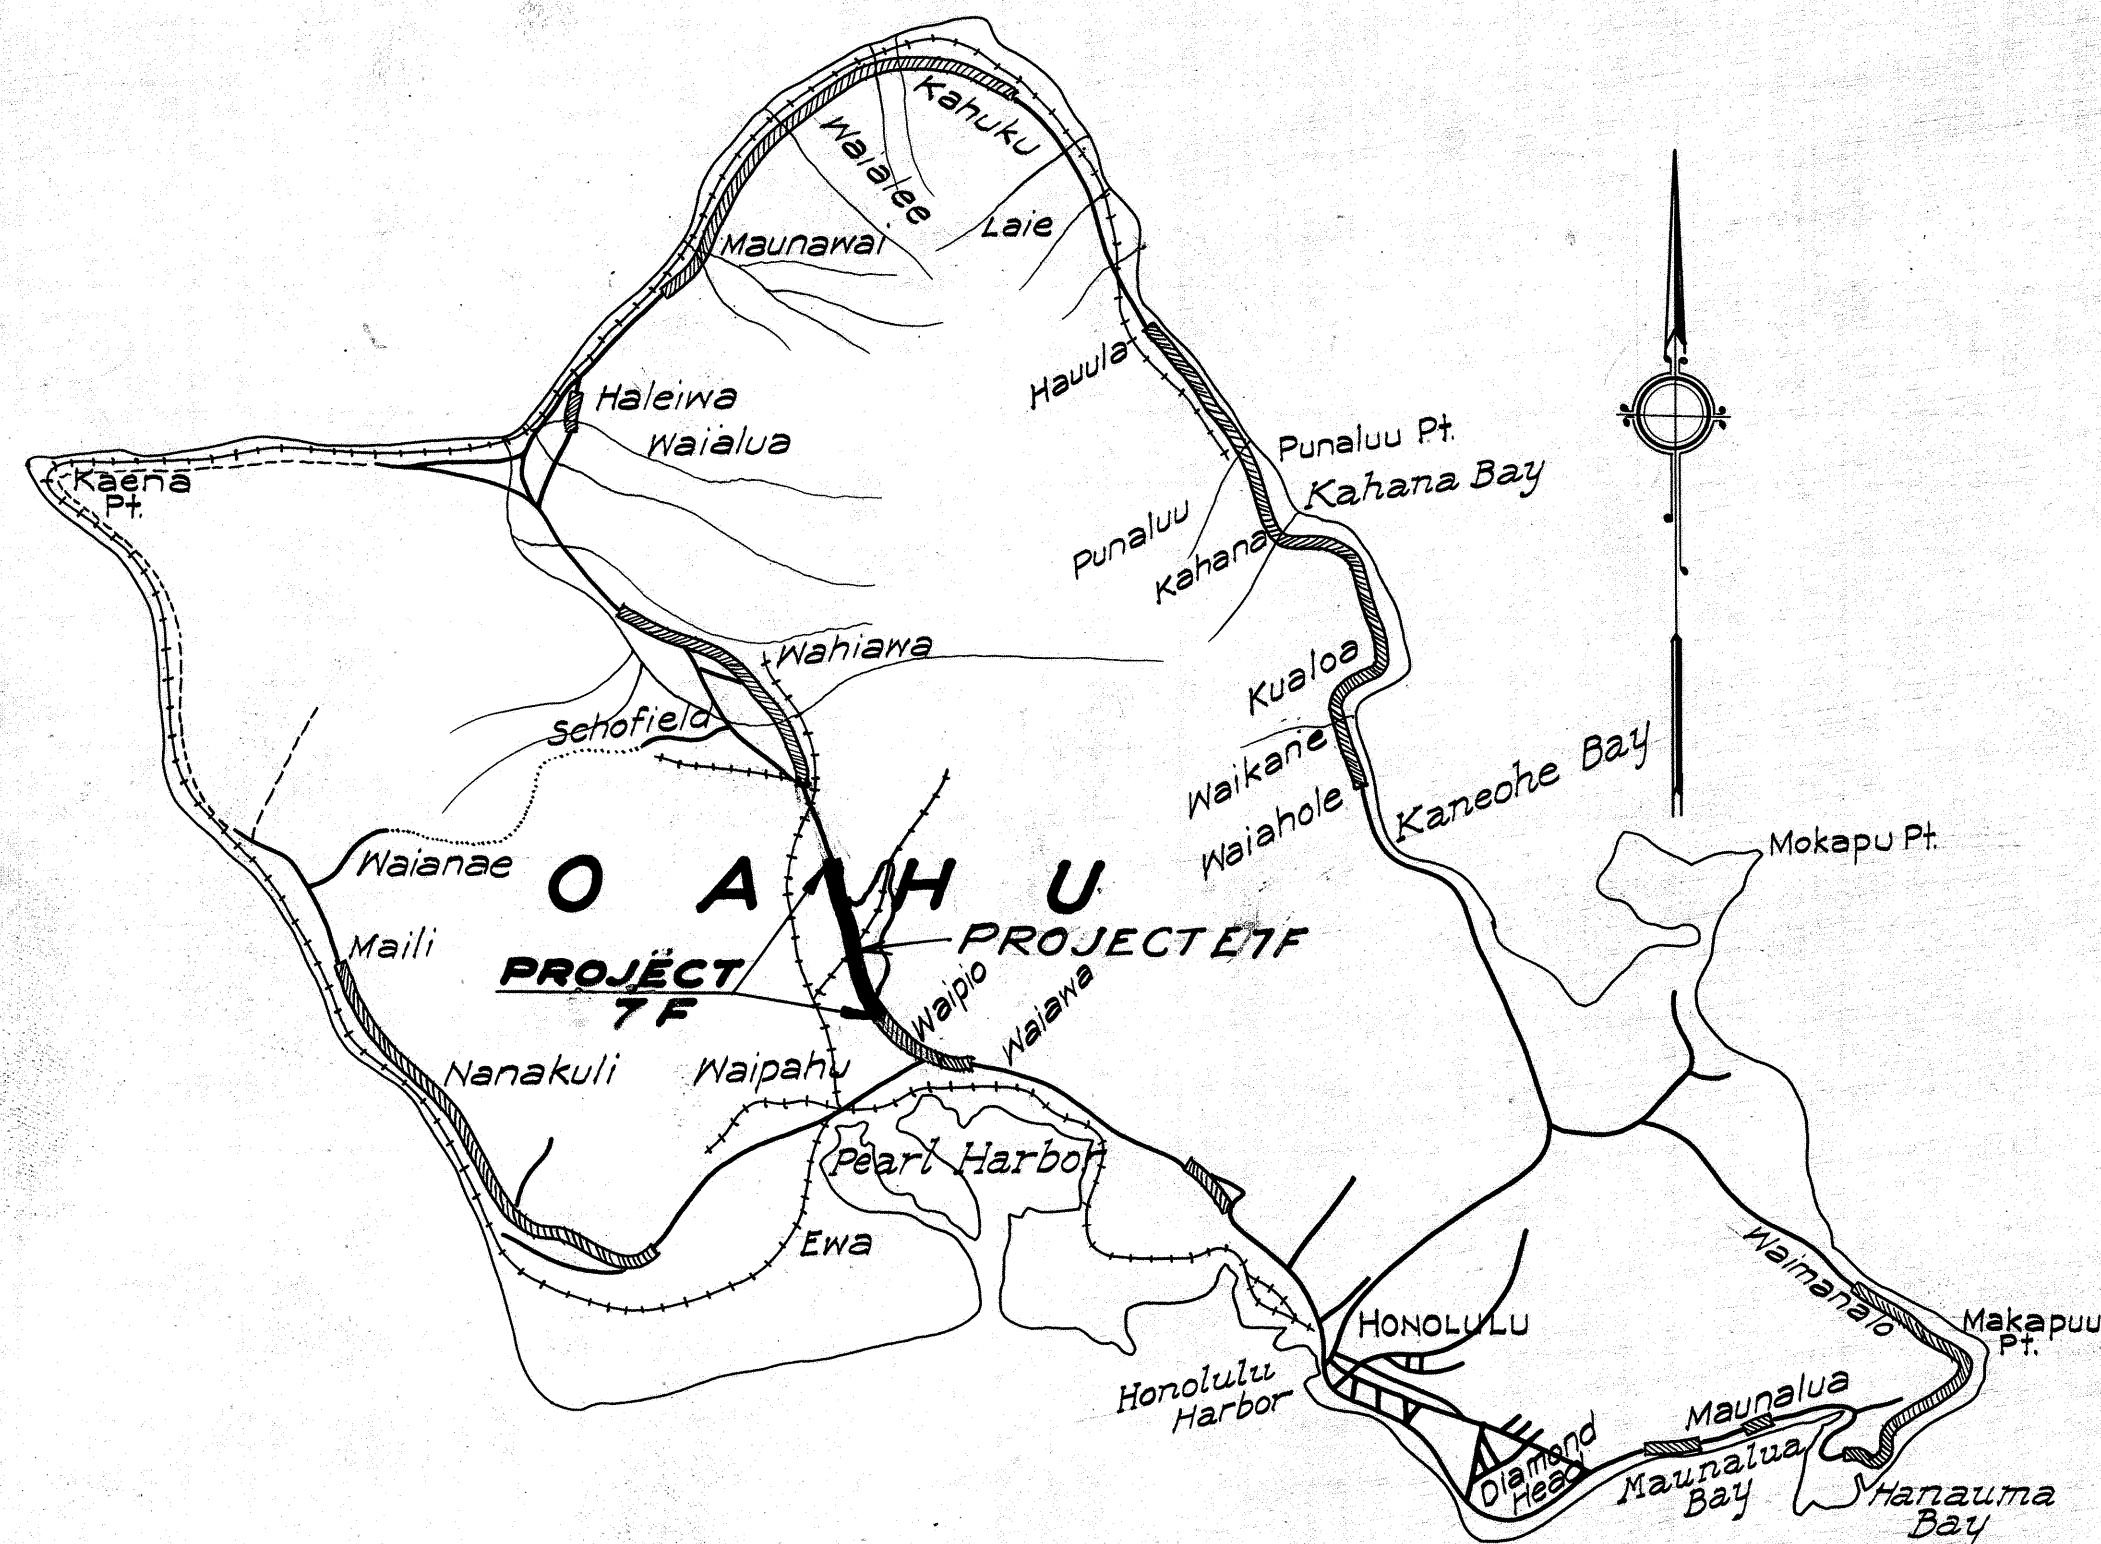

LEGEND

Previously constructed Federal Aid Projects

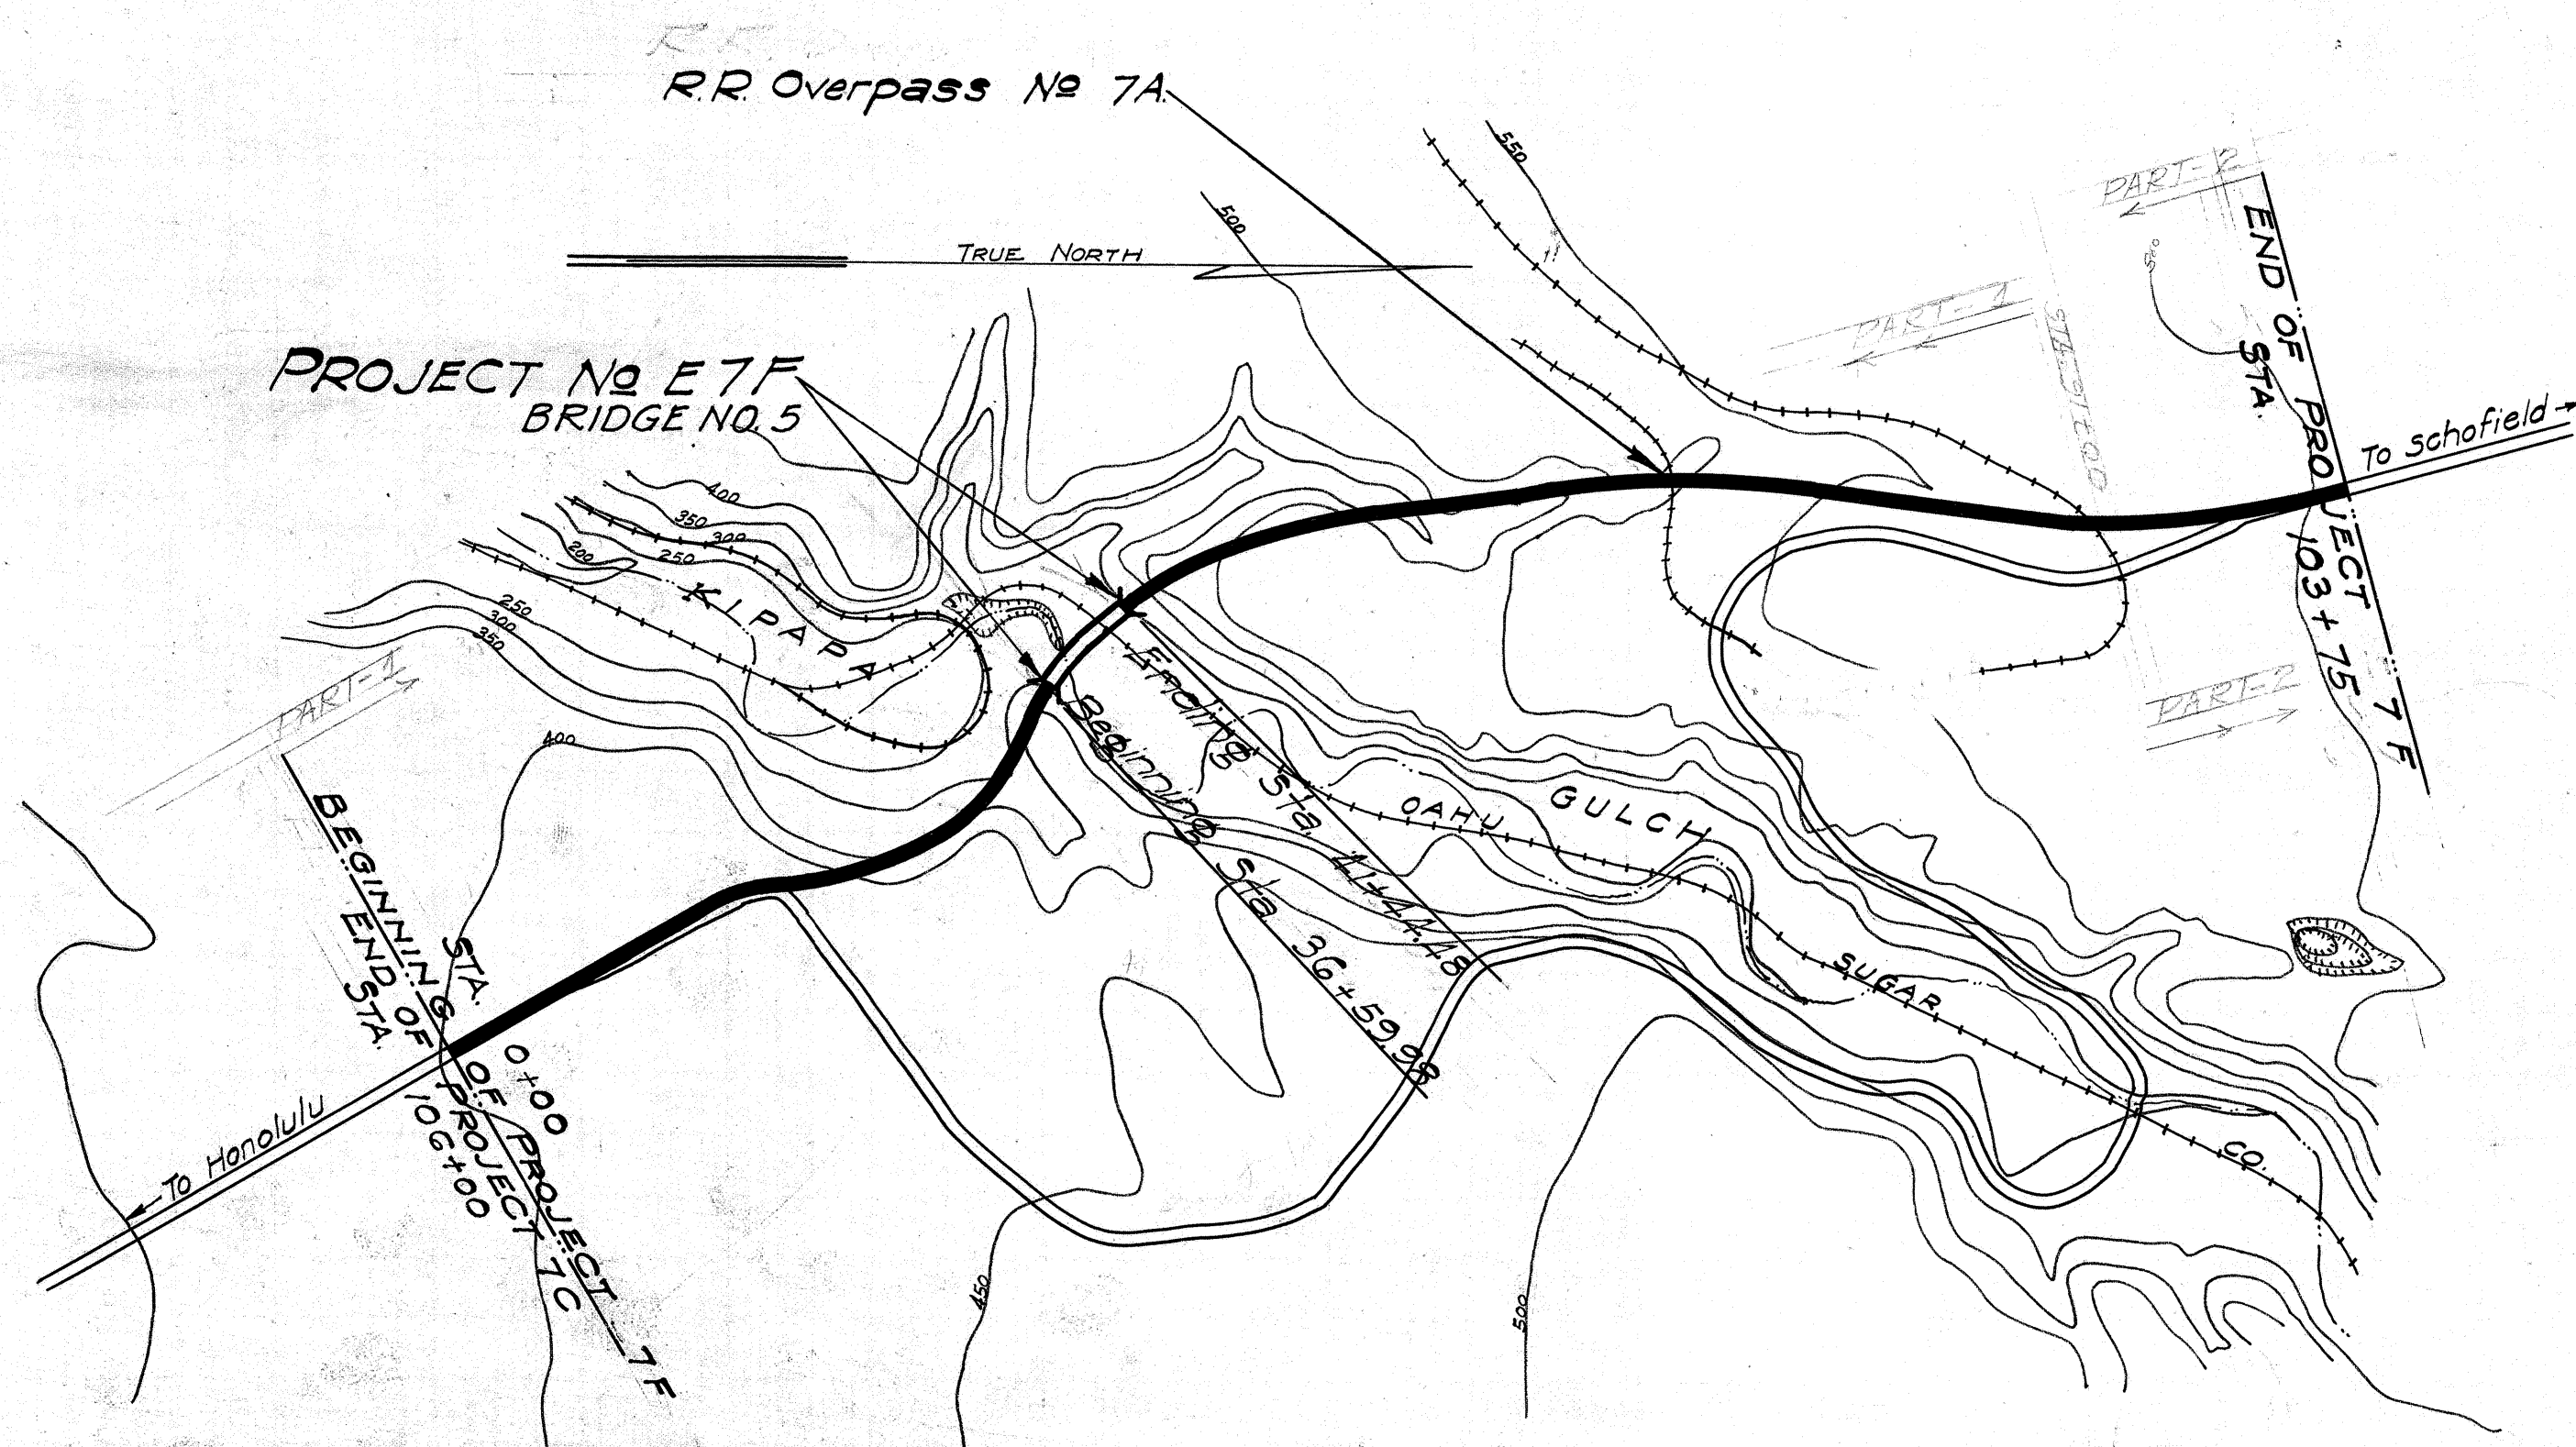

LAYOUT OF PROJECT

Scale = 1/10,000

LENGTH OF PROJECT 7F
Gross 1.964
Less Project E7F .092
Net length (Roadway only) 1.872

LENGTH OF PROJECT E7F
Gross & Net .092 Miles

RECOMMENDED FOR APPROVAL

G. A. Wheeler
7-33
PRINCIPAL HIGHWAY ENGINEER
Bureau of Public Roads

RECOMMENDED FOR APPROVAL

CHIEF ENGINEER Bureau of Public Roads

APPROVED

Eugene H. Vigilant
7-6/33
TERRITORIAL HIGHWAY ENGINEER

APPROVED

DIRECTOR Bureau of Public Roads