



HAWAII		HAW. WPH-76	1935	2	35
FED. ROAD DIST. NO.	STATE	FED. AID PROJ. NO.	FISCAL YEAR	SHEET NO.	TOTAL SHEETS
HAWAII	HAW.	WPH-76	1935	2	35

This sheet is common to WPH 76 & WPH 71

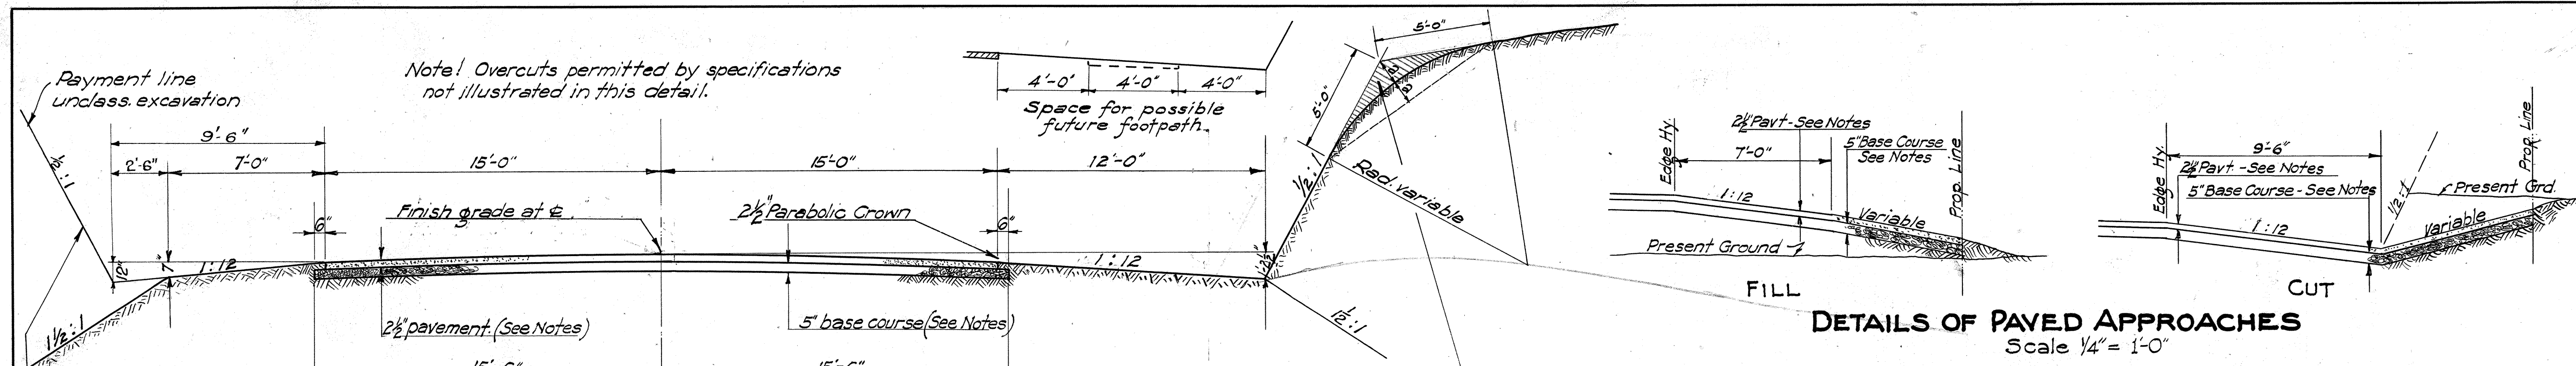

TYPICAL ROAD SECTION ON TANGENTS

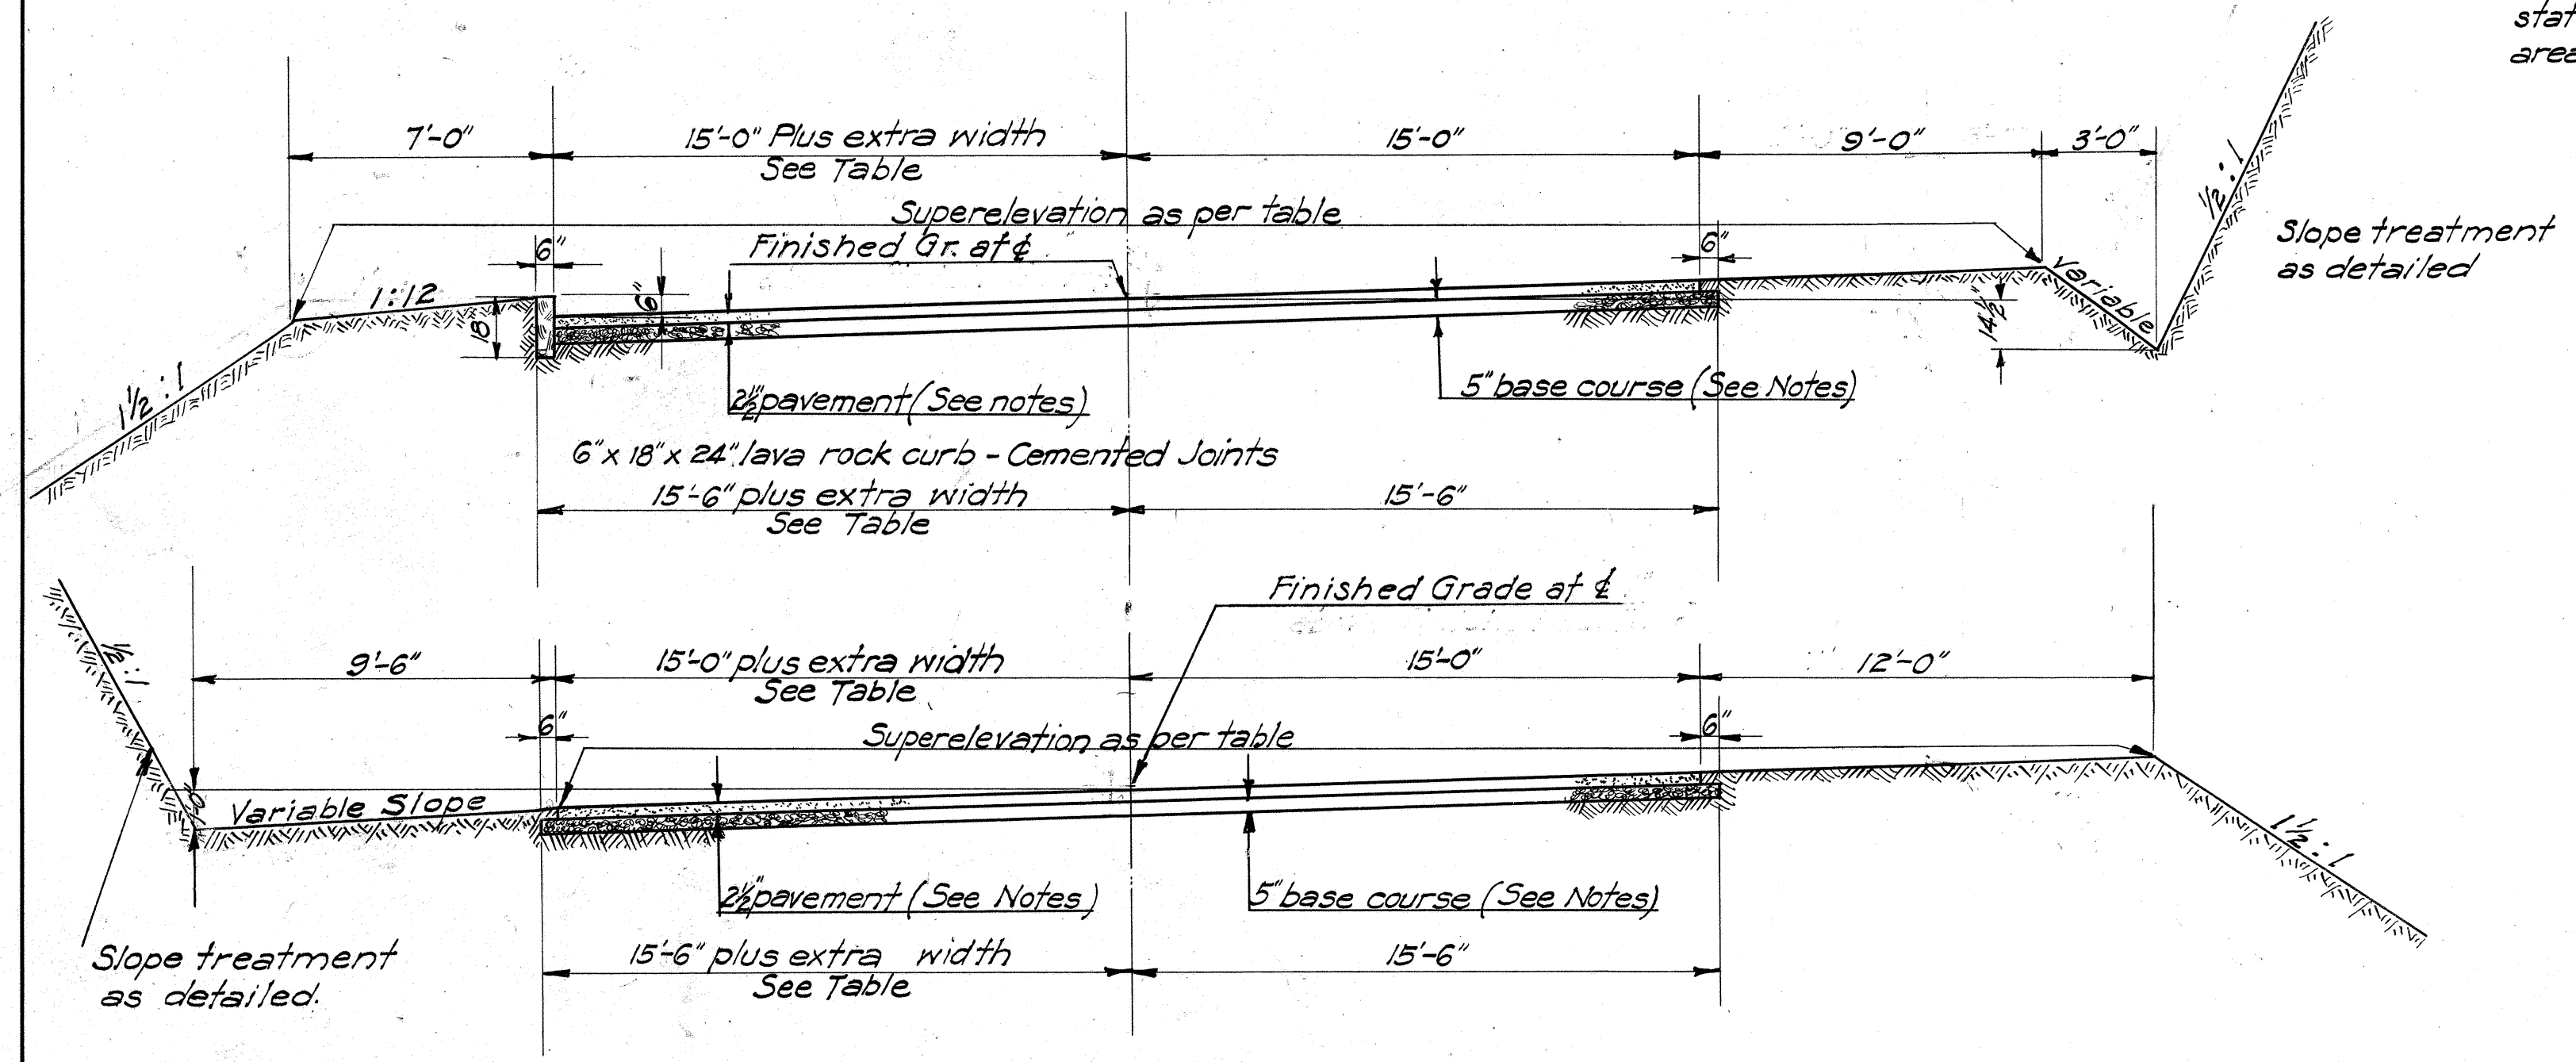

TYPICAL ROAD SECTIONS ON CURVES
Showing Treatment in Super-elevated Sections
Scale 1/4" = 1'-0"

DETAILS OF PAVED APPROACHES
Scale 1/4" = 1'-0"

DETAIL OF ROUNDED CUT SLOPES: Top of cut slopes are to be rounded as shown at the places indicated by the Engineer. He will require that this be done in all sand, earth and conglomerate material but not in solid rock and not in conglomerate that he believes will remain in a cemented state. Rounded tops of cuts are paid for by their length as per specifications. Material excavated in this shaded area will not be included for payment under the items for excavation and overhaul.

NOTES ON PAVEMENT AND BASE COURSE

BASE COURSE: 5" (compacted thickness) Crusher Run Material (20% wear)

BITUMINOUS MACADAM PAVEMENT: 2 1/2" (compacted thickness) Coarse Rock (2 1/2" to 1 1/4"); 12 lbs. per sq. yd. of Bituminous Binder (85-100); approx. 0.012 cu. yds. per sq. yd. of Keystone (1" to 1/2"); from 3 to 4 lbs. per sq. yd. of Bituminous Binder (85-100); and approx. 0.005 cu. yds. per sq. yd. of Pea Gravel (1/2" to #8)

GENERAL NOTES: Particular reference is made to the specification covering these items of work.

SURVEY PLOTTED BY	...
DESIGNED BY	J.C.M.
DRAWN BY	W.C.V.
NOTES BOOK	...
QUANTITIES BY	...
CHECKED BY	...

4343.2 4342.2