
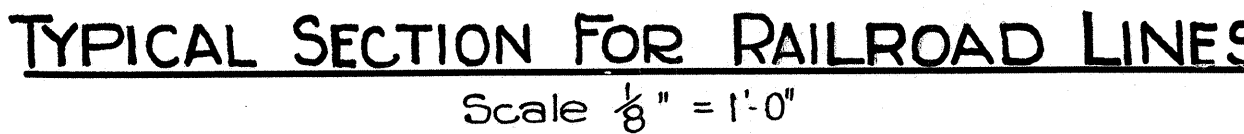
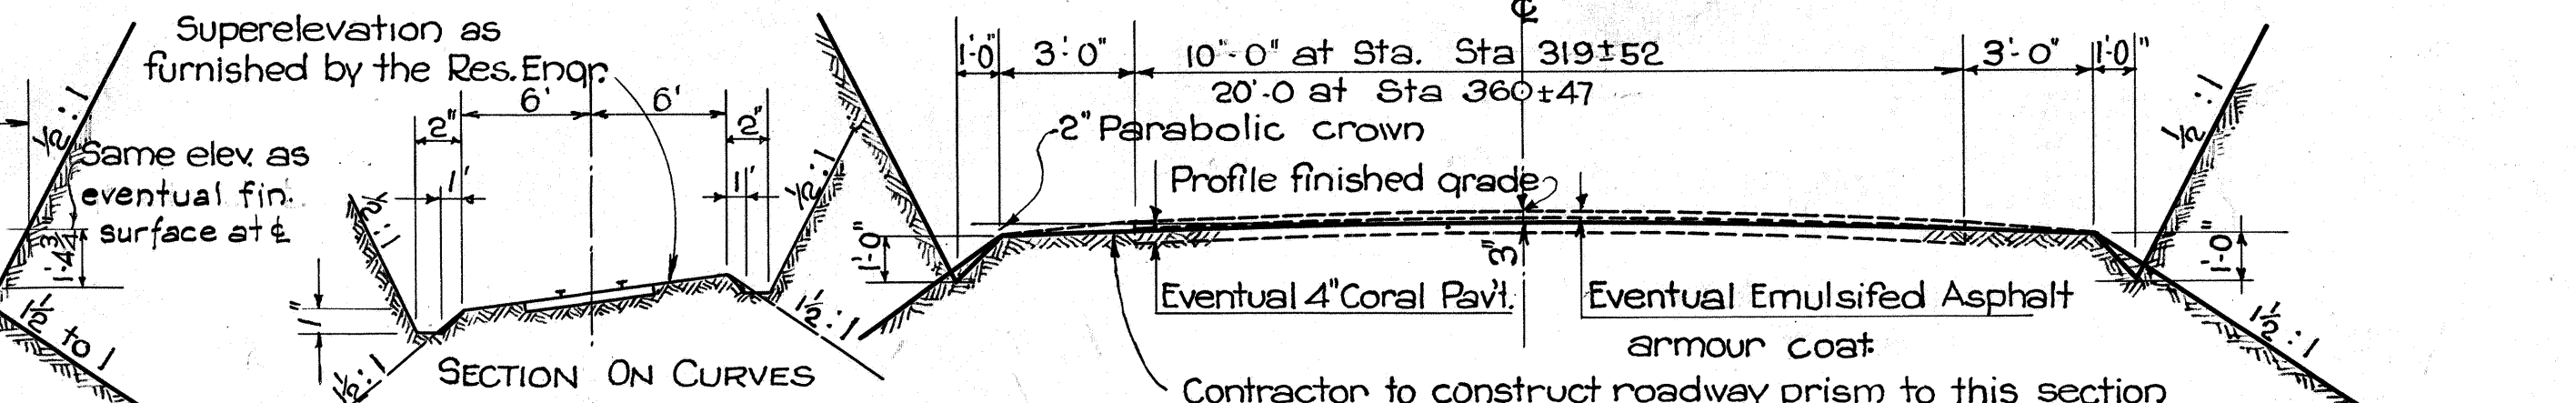
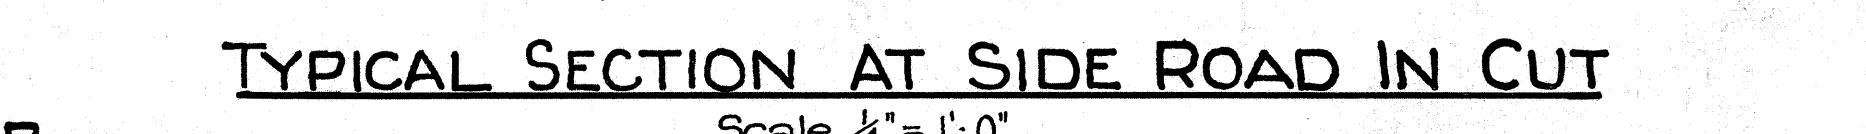
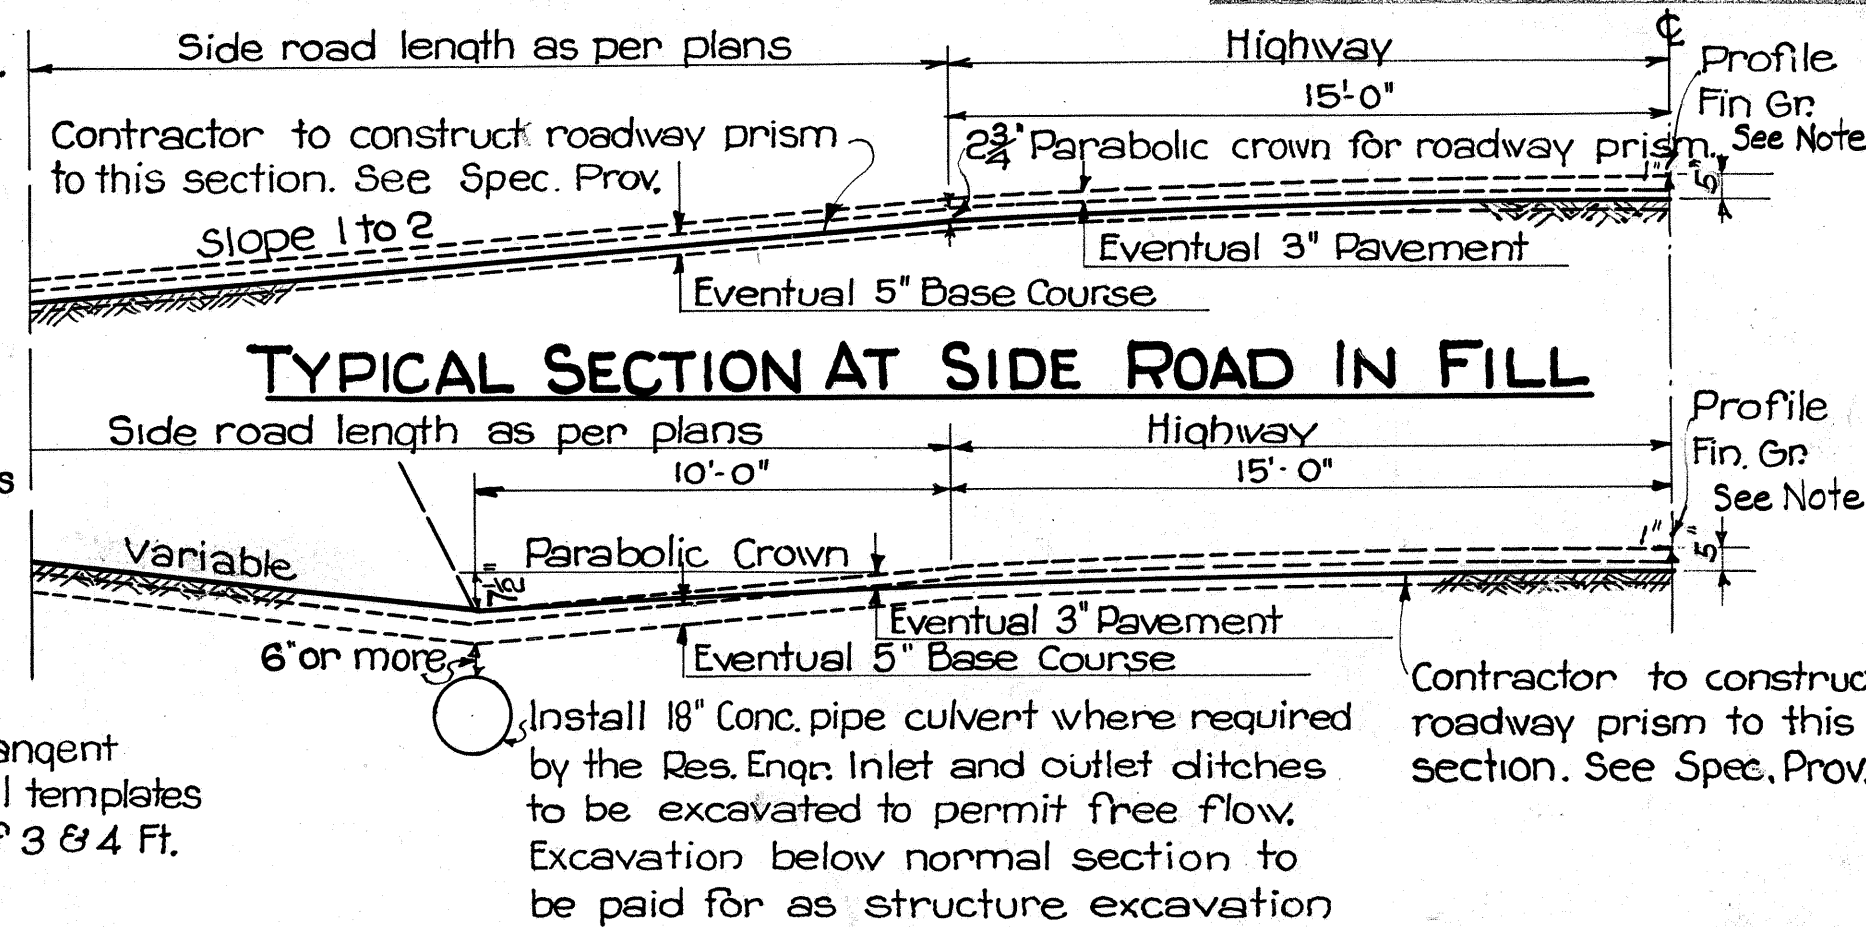
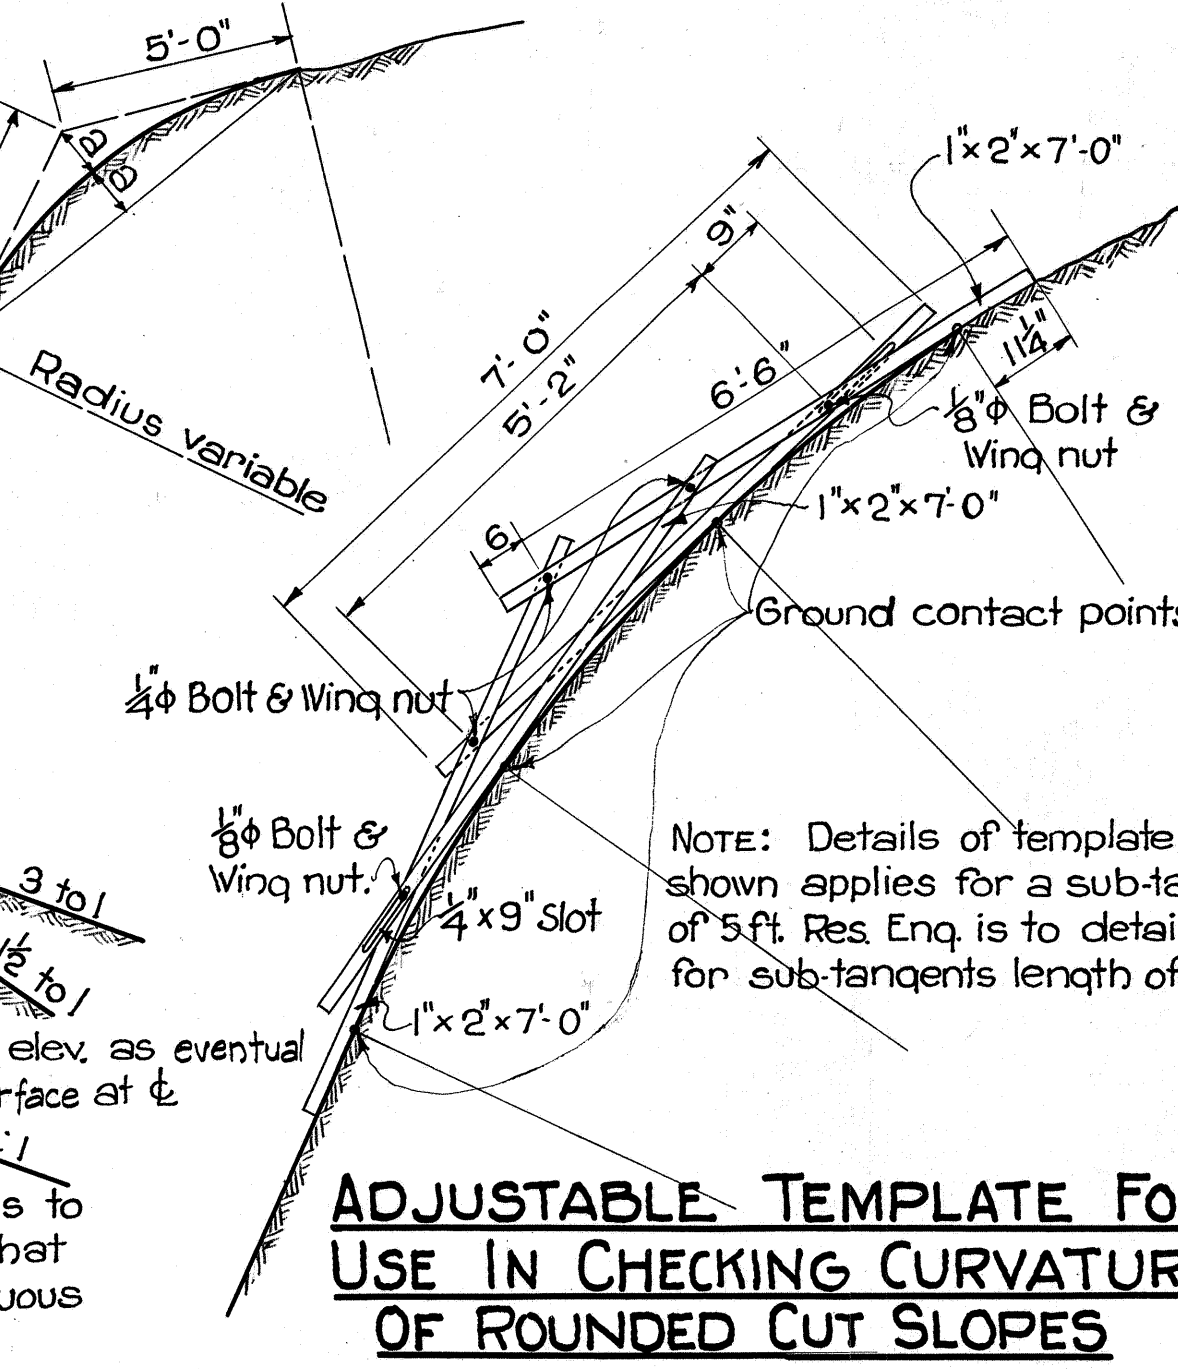
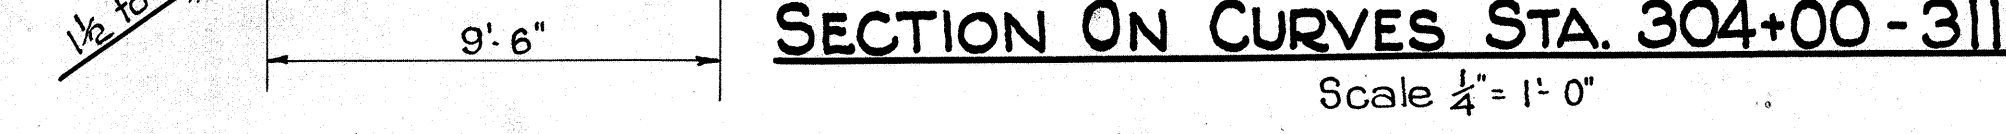
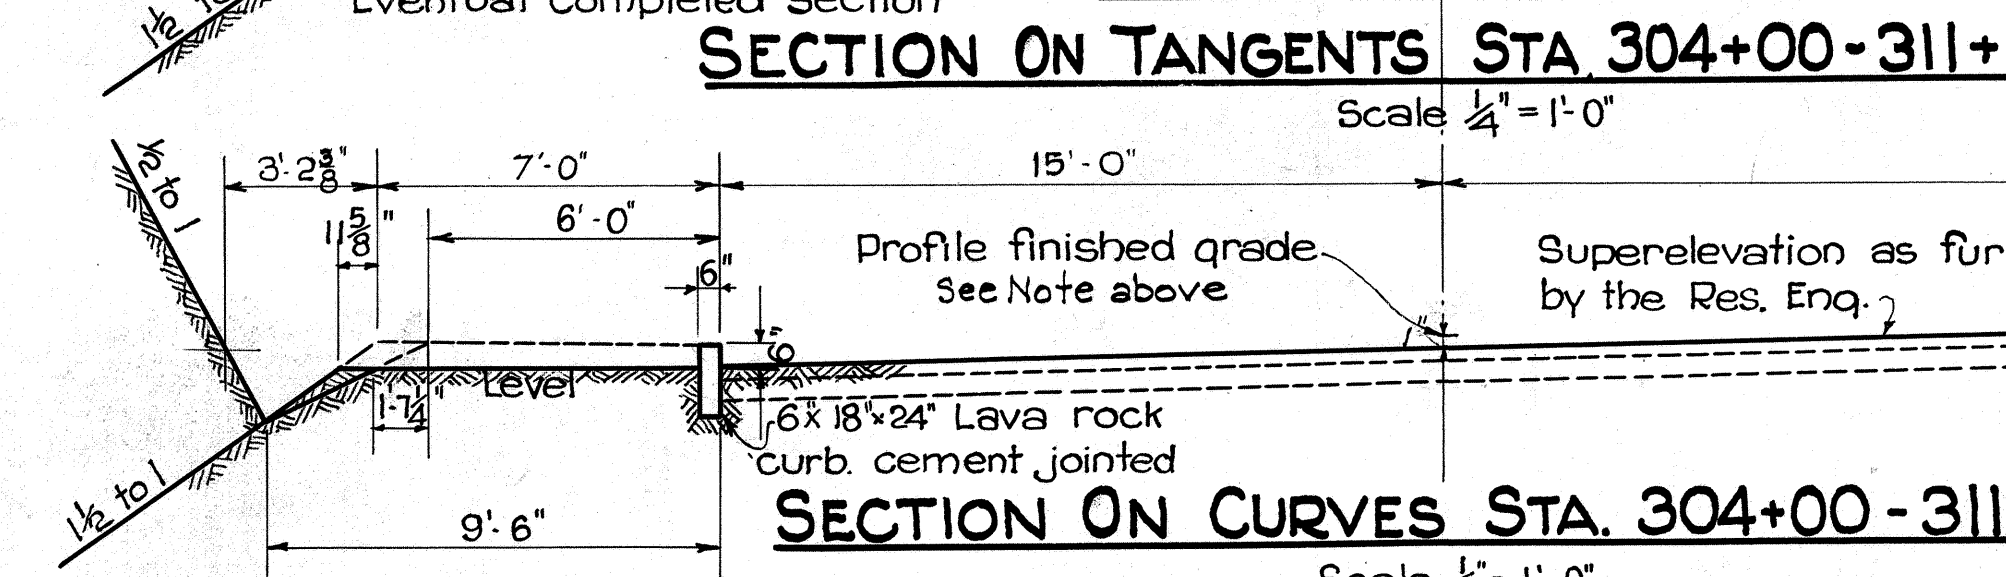
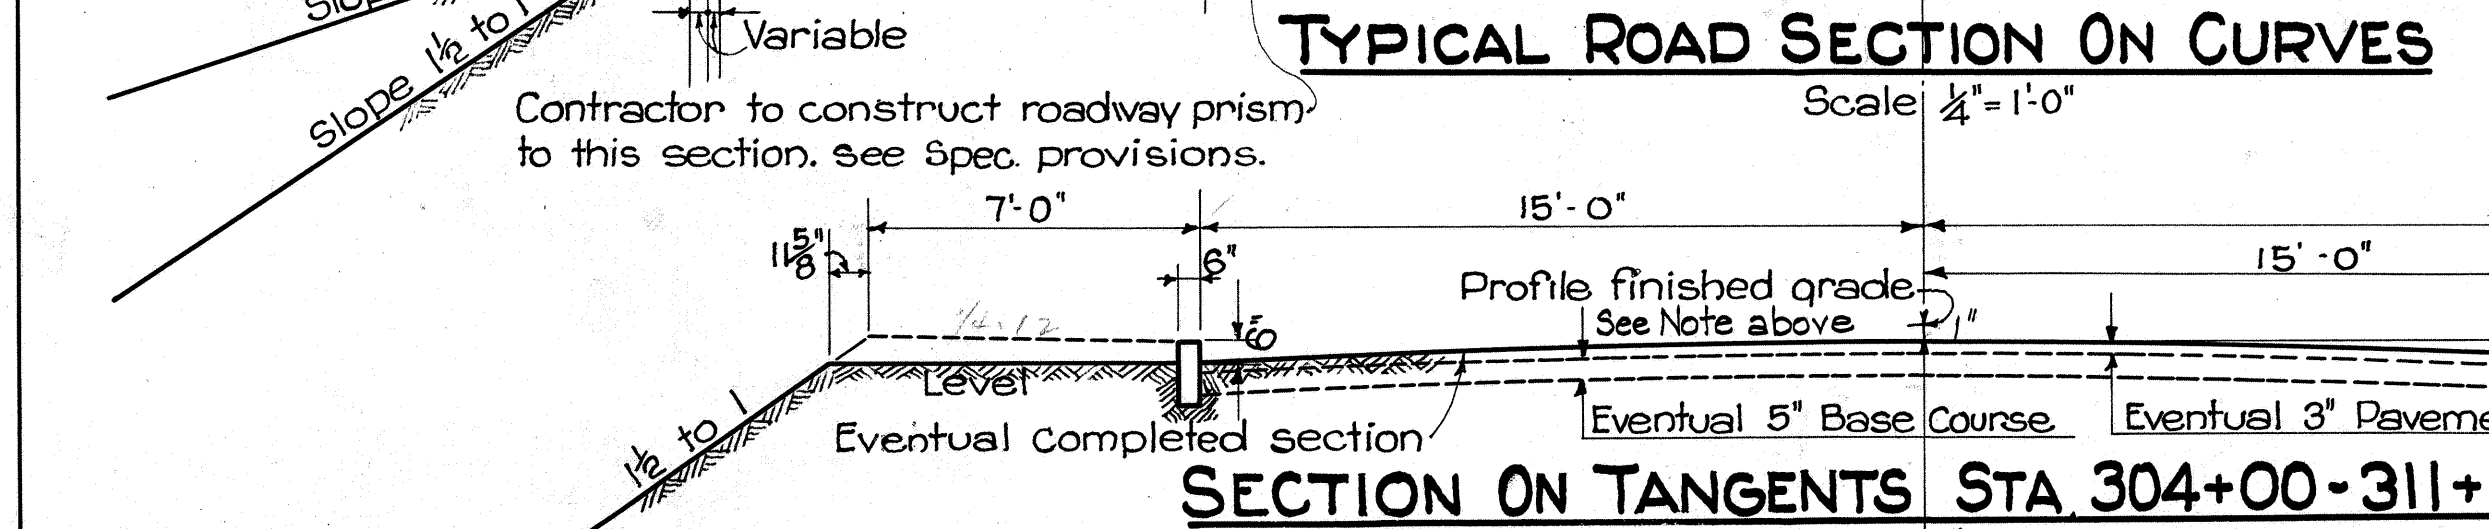


NOTE: Rounded tops of cuts are paid for by their length as per specifications. Material excavated in this shaded area will not be included for payment under the items of excavation and overhaul.

NOTE: Top of cut slopes are to be rounded as shown at the places indicated by the Engr. He will require that this be done in all sand, earth and conglomerate material but not in solid rock and not in conglomerate that he believes will remain in a cemented state. Where cut slopes measure less than 5 ft. the 5 ft. tangent shown in the rounding of cuts shall be changed to whatever the cut slopes measure up to. 10'-0"

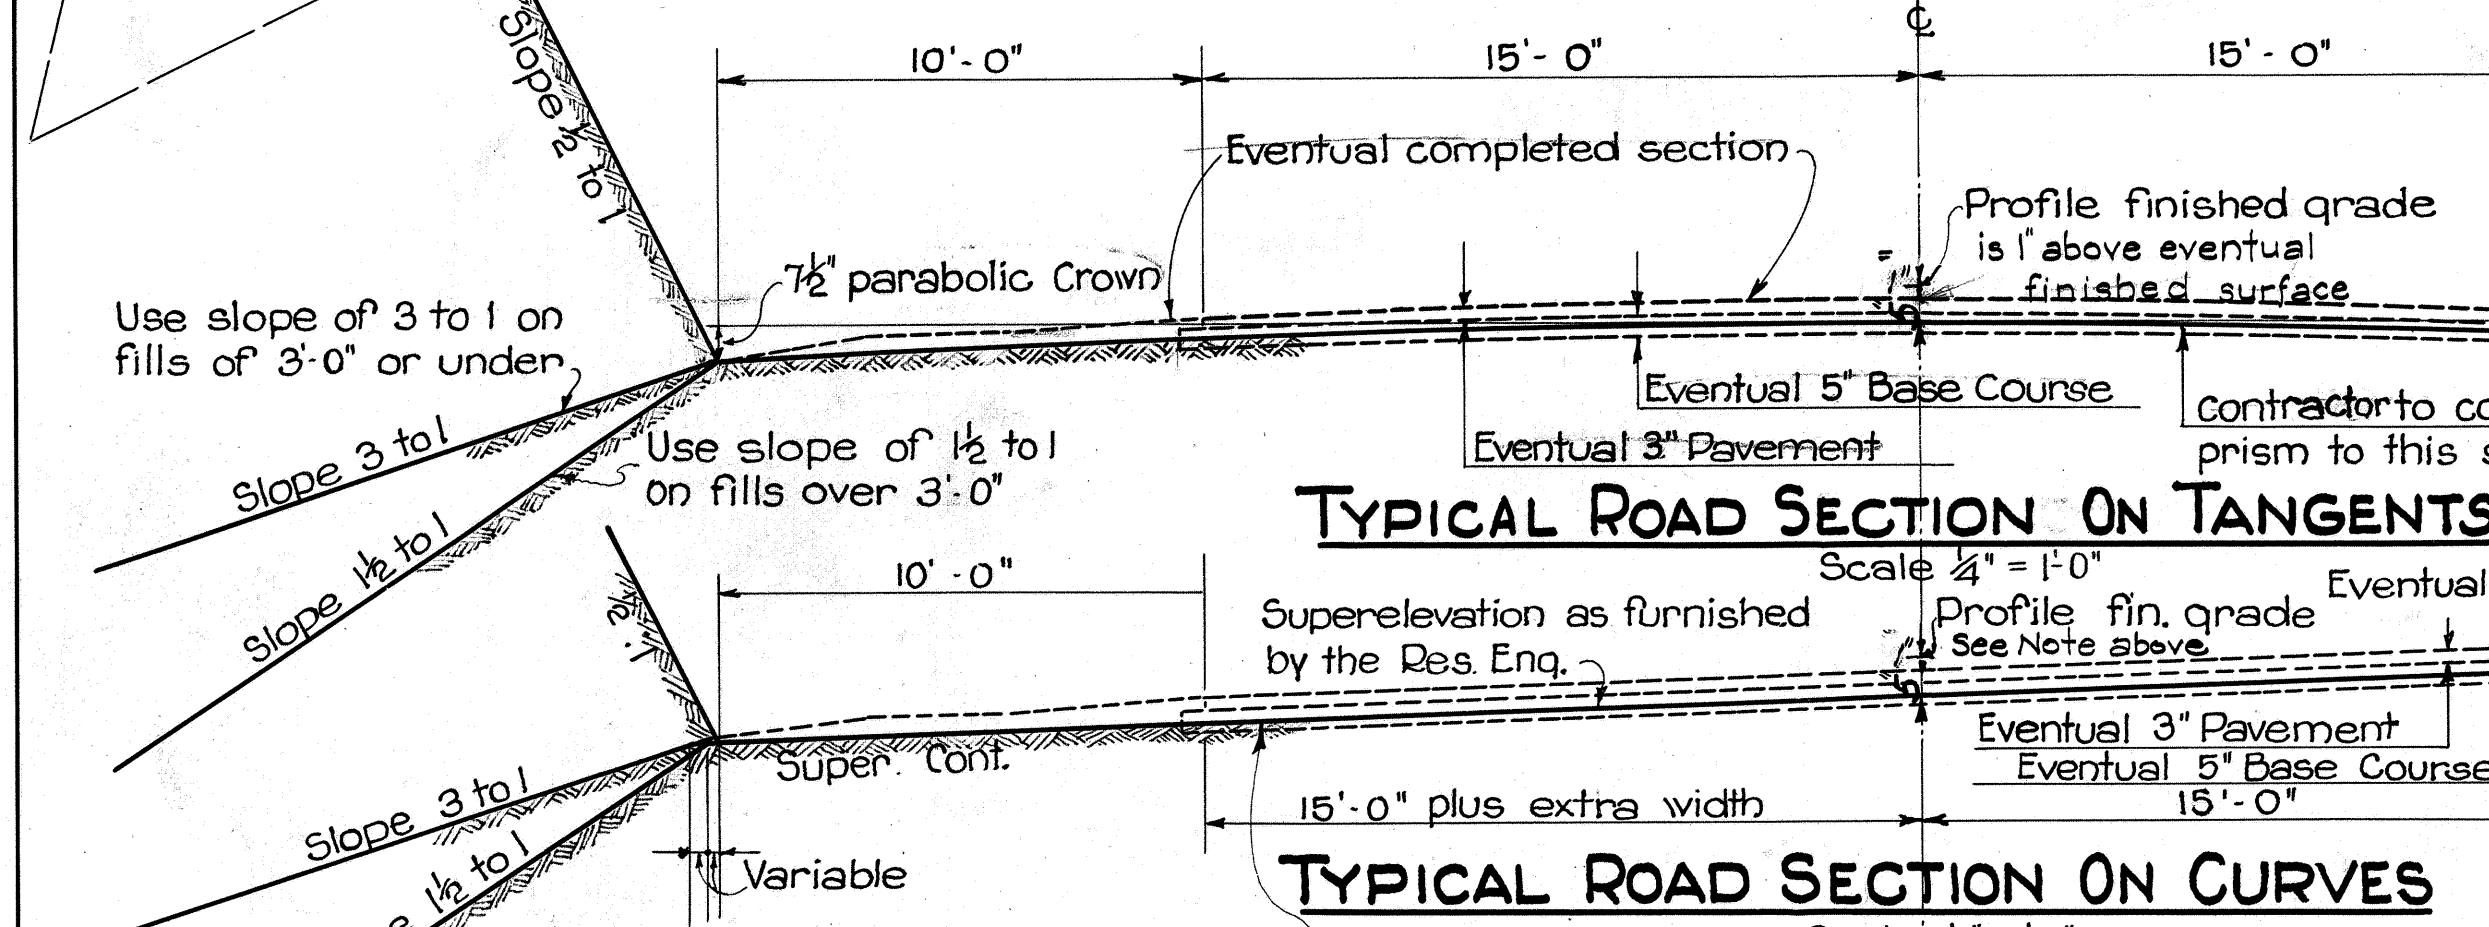

ORIGINAL PLAN
NOTE BOOK
No.

DESIGNED BY
CHECKED BY

DATE
June 35