
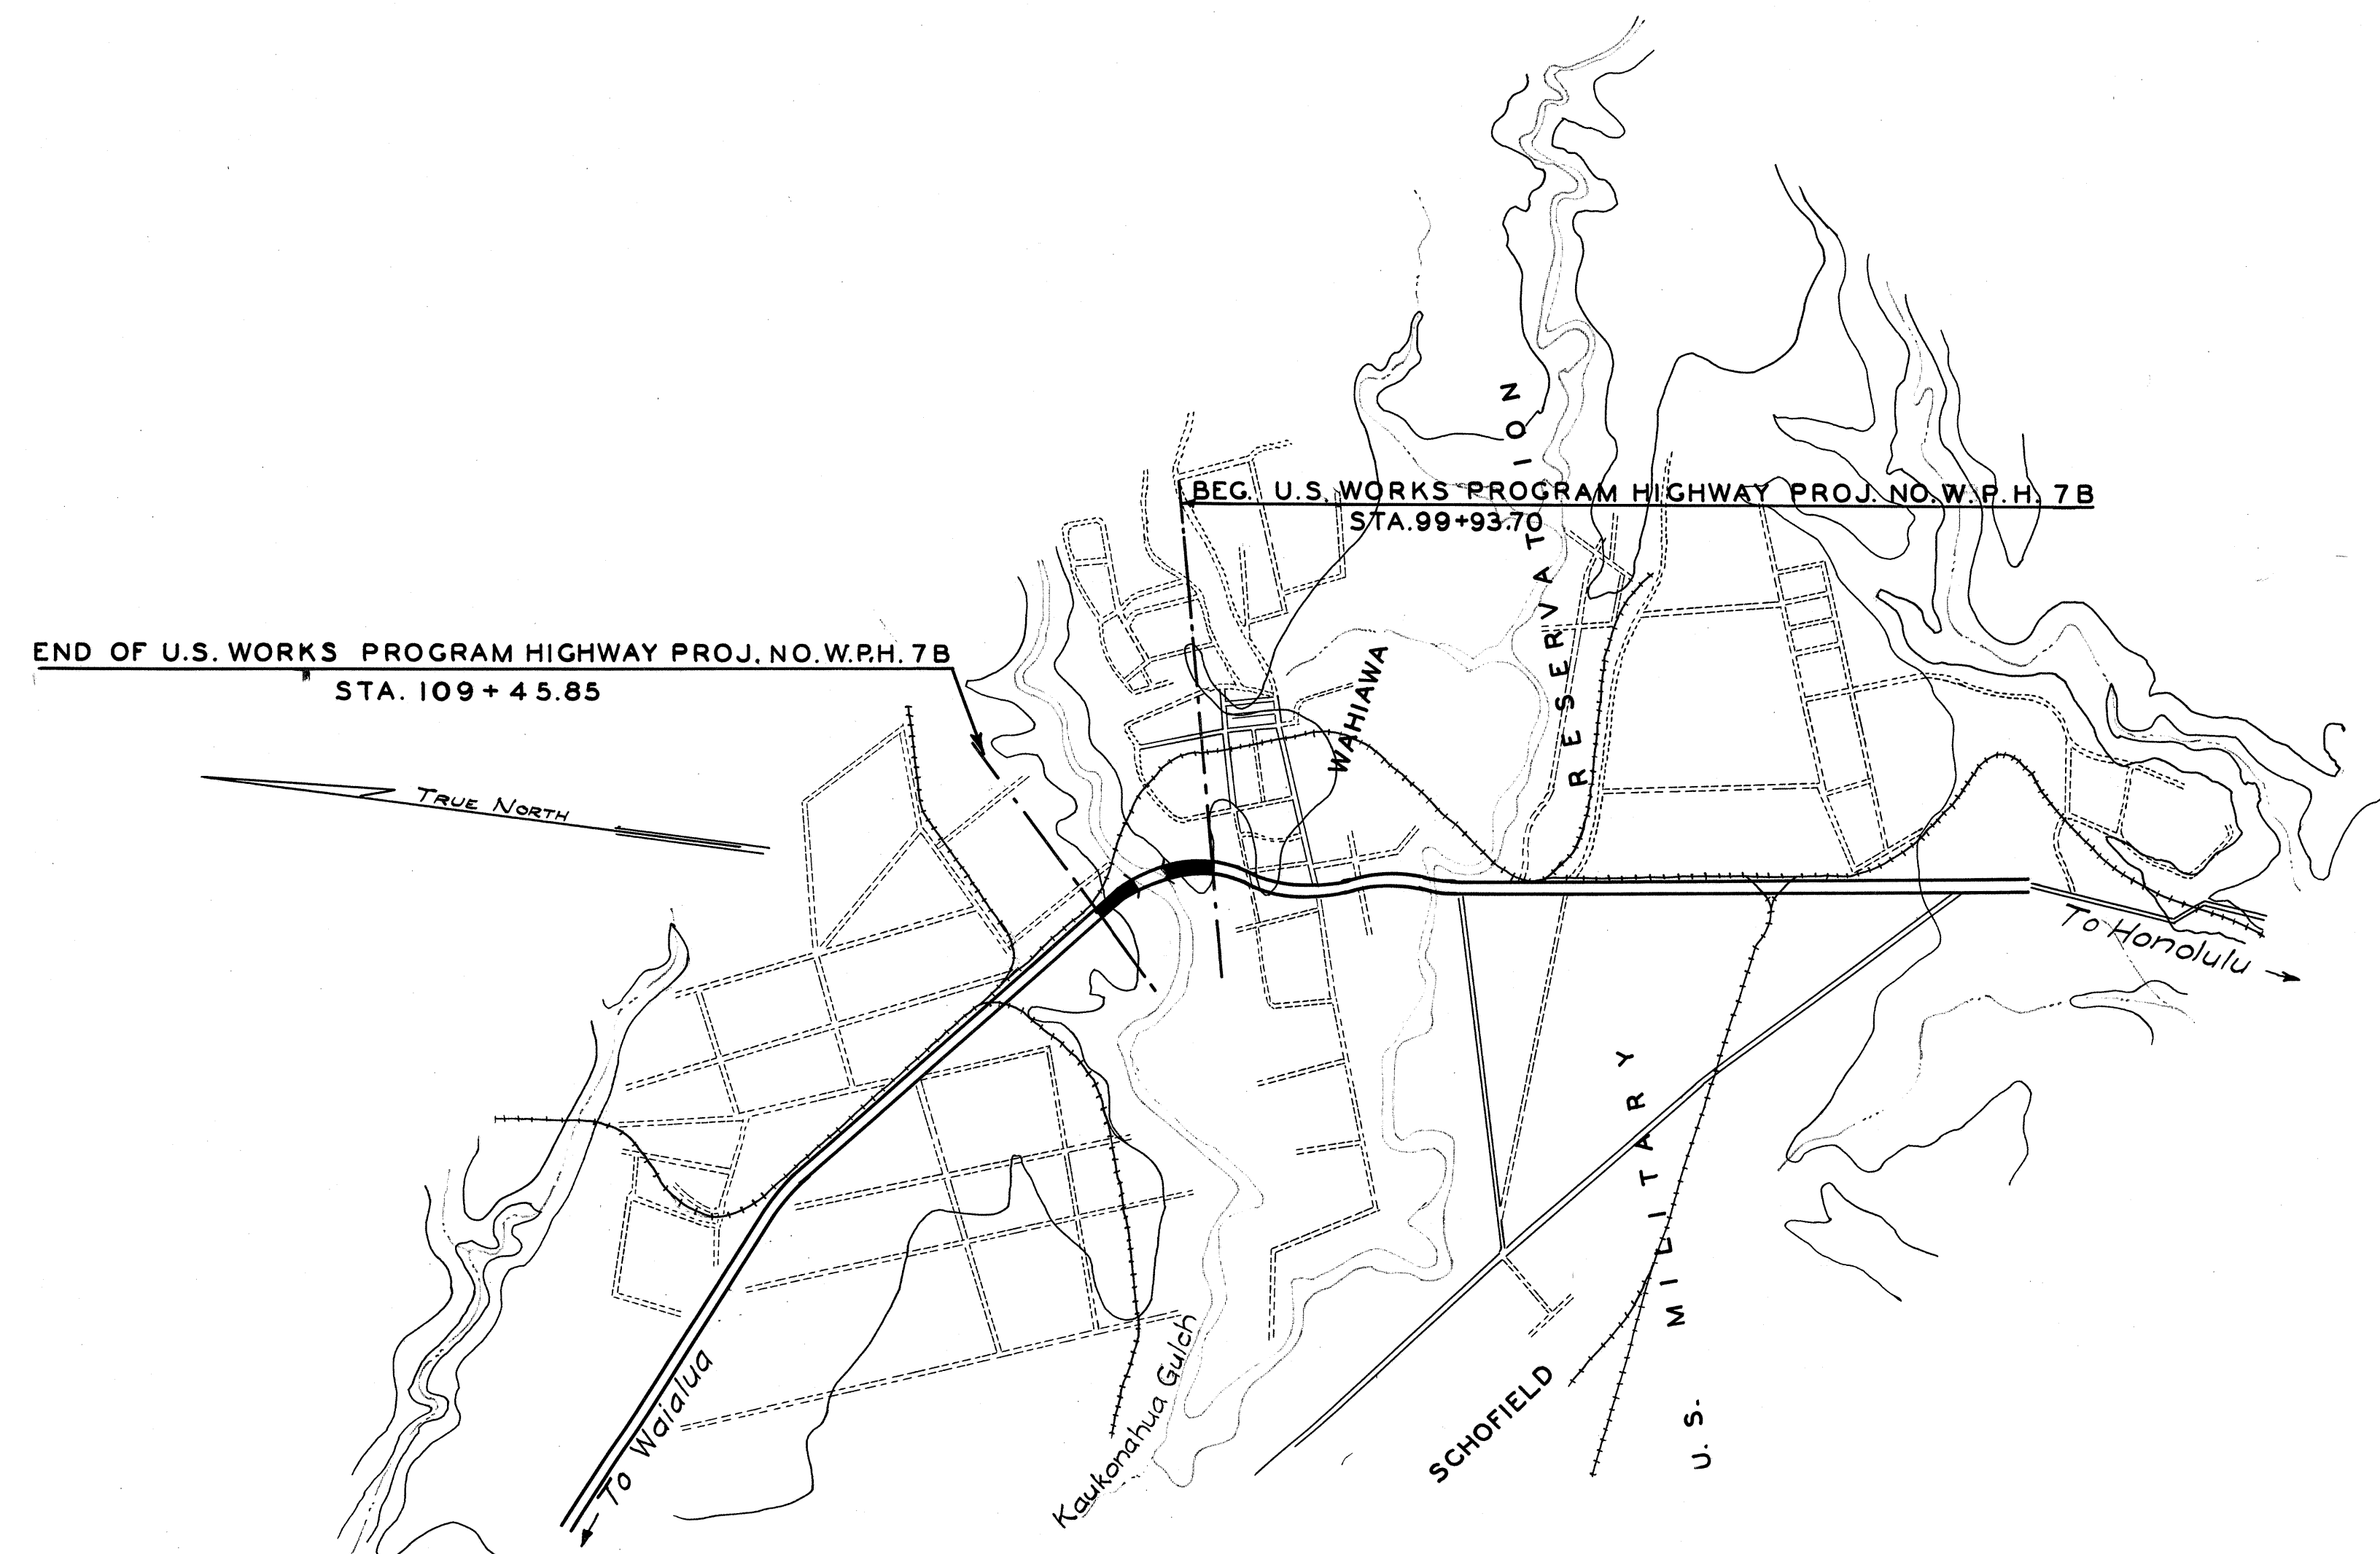


INDEX TO DRAWINGS	
SHEET NO	DESCRIPTION
10	Title Sheet
11	Plans

FED. ROAD DIST. NO.	STATE	FED. AID PROJ. NO.	FISCAL YEAR	SHEET NO.	TOTAL SHEETS
HAWAII	HAW.	W.P.H. 7B	1936	10	13

TERRITORY OF HAWAII
TERRITORIAL HIGHWAY DEPARTMENT
HONOLULU T.H.

PLANS OF
ROADSIDE LANDSCAPING
KAMEHAMEHA HIGHWAY
KAUKONAHUA SECTION
U.S. WORKS PROGRAM HIGHWAY PROJECT NO. W.P.H. 7B
DISTRICT OF WAIALUA
ISLAND OF OAHU

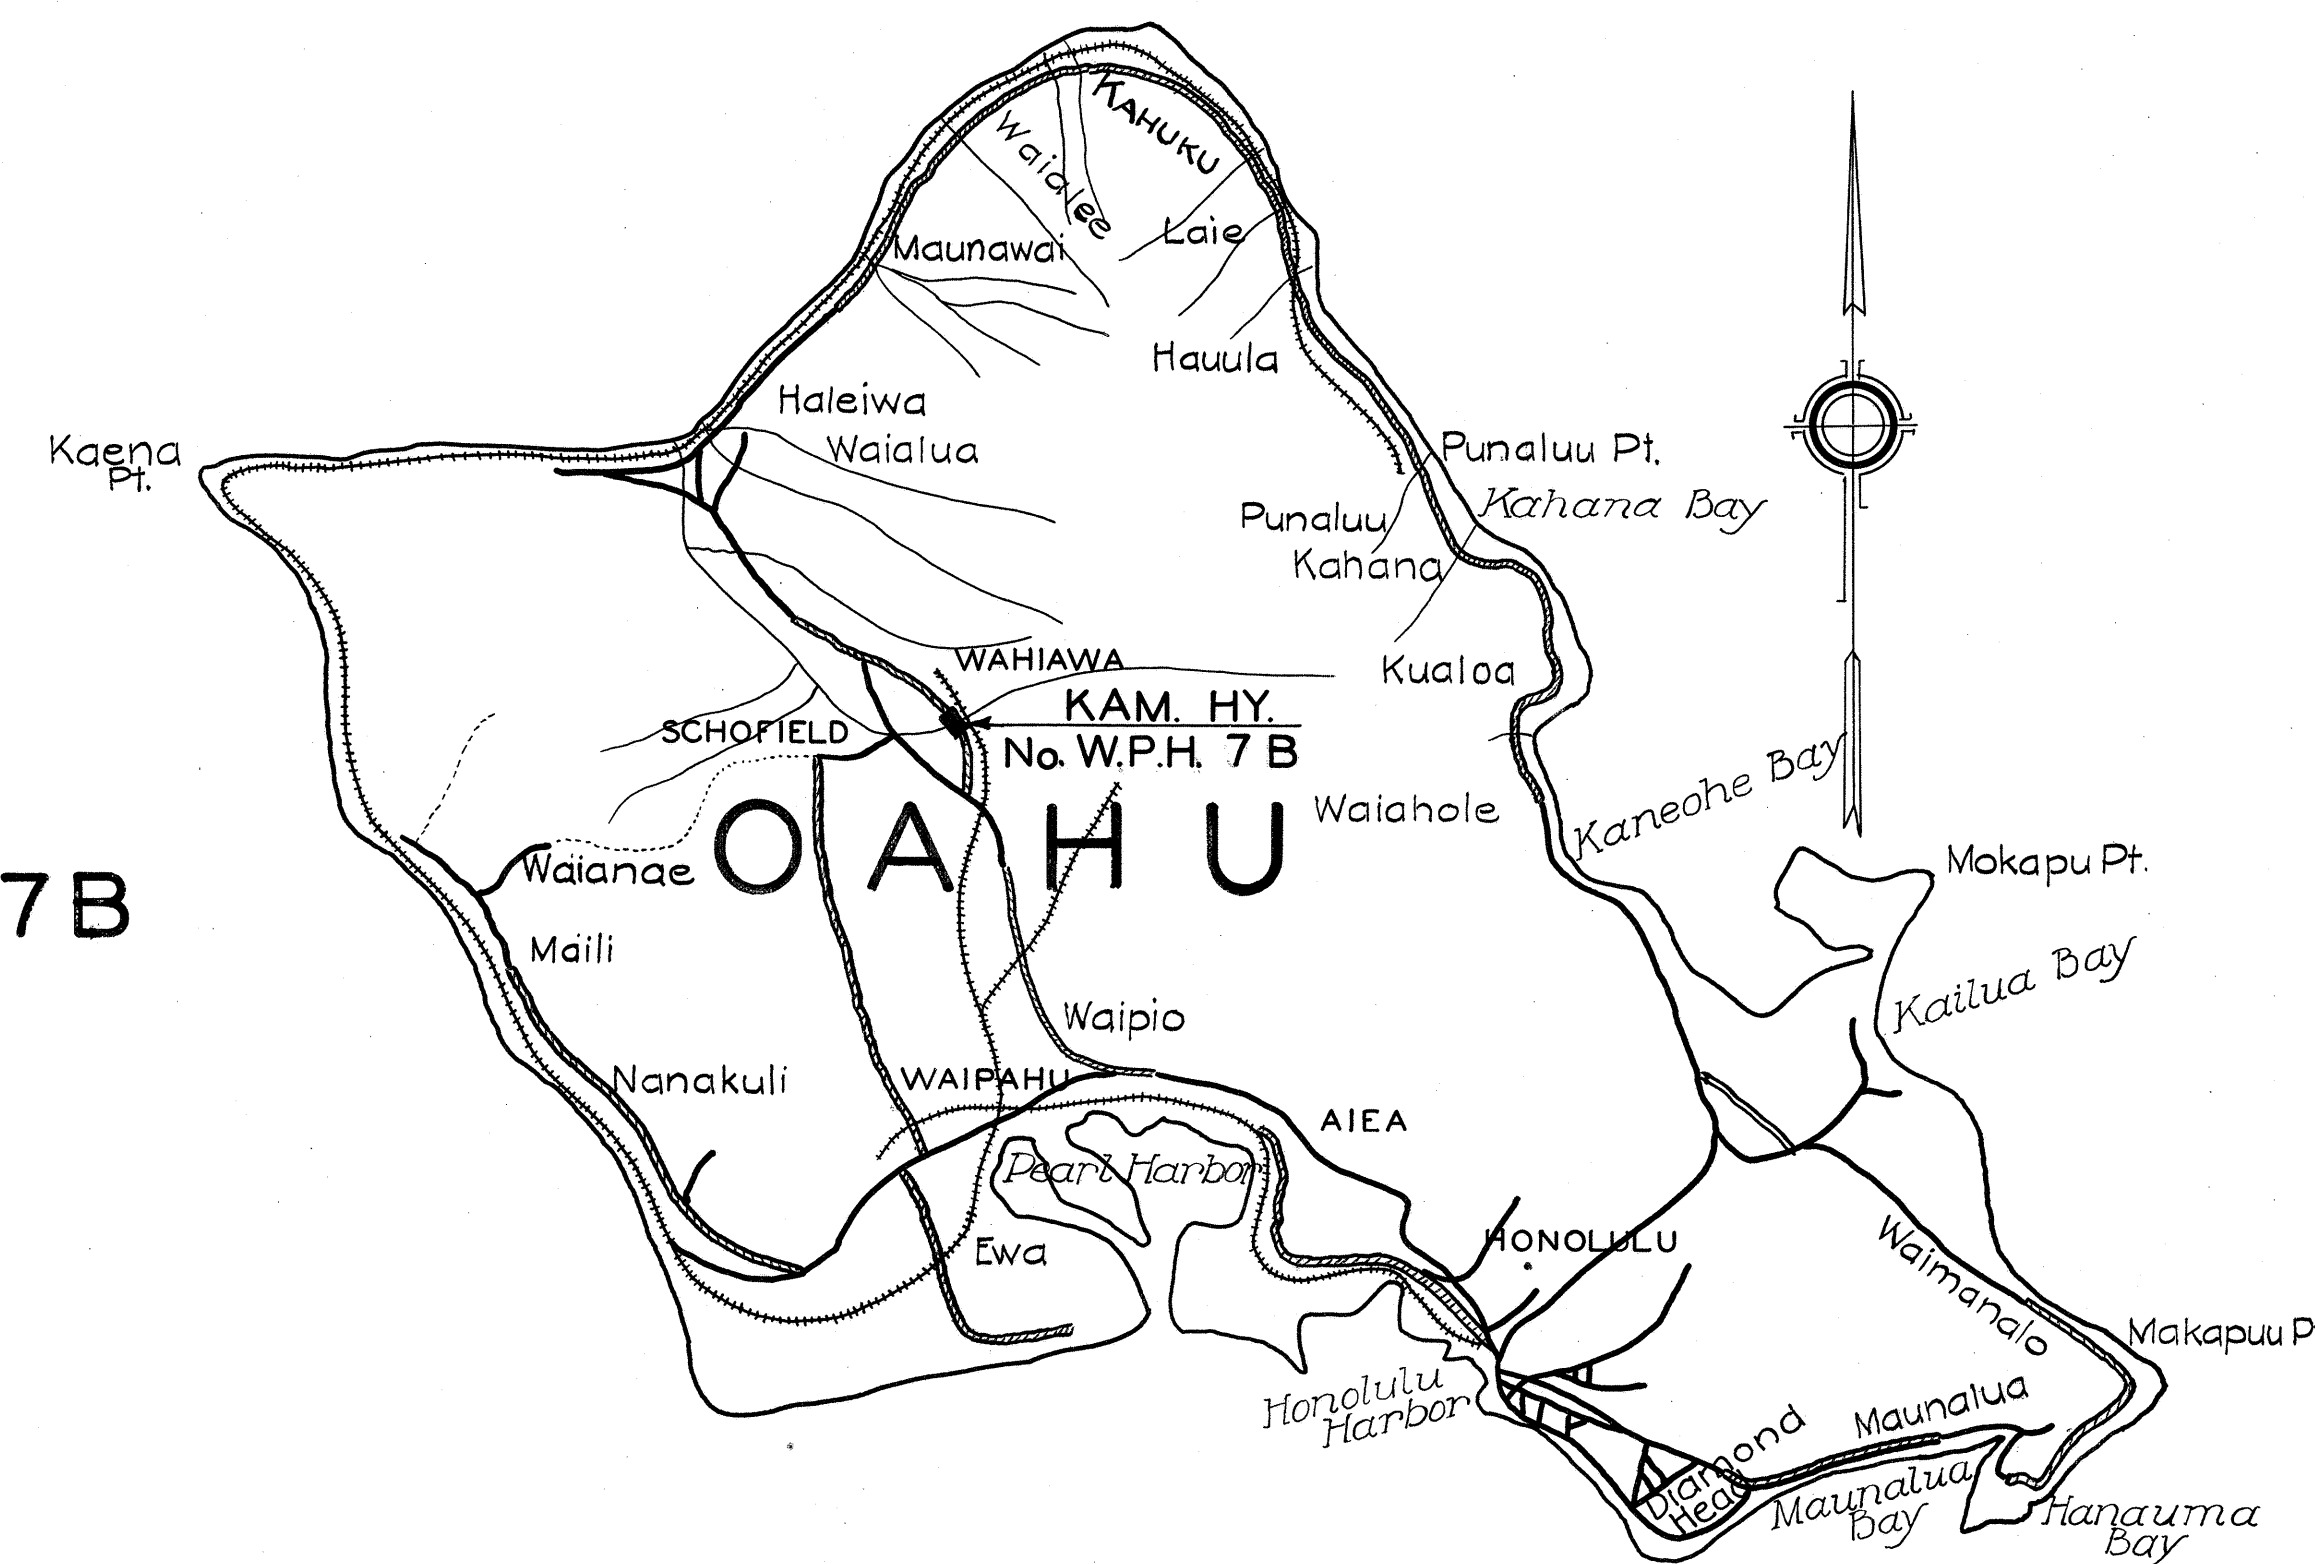

LAYOUT OF PROJECT
Scale 1"=1667'
GROSS & NET LENGTH 0.18 MILES

APPROVED
Louis B. Cain
DATE
TERRITORIAL HIGHWAY ENGINEER.

RECOMMENDED FOR APPROVAL

PRINCIPAL HIGHWAY ENGINEER,
Bureau of Public Roads
RECOMMENDED FOR APPROVAL

CHIEF ENGINEER, Bureau of Public Roads
APPROVED

CHIEF, Bureau of Public Roads.

4367.10

FED. ROAD DIST. NO.	STATE	FED. AID PROJ. NO.	FISCAL YEAR	SHEET NO.	TOTAL SHEETS
HAWAII	HAW	WPH 7B	1936	1	13

FED. ROAD DIST. NO.	STATE	FED. AID PROJ. NO.	FISCAL YEAR	SHEET NO.	TOTAL SHEETS
HAWAII	HAW	WPH 7D	1936	11	13

