
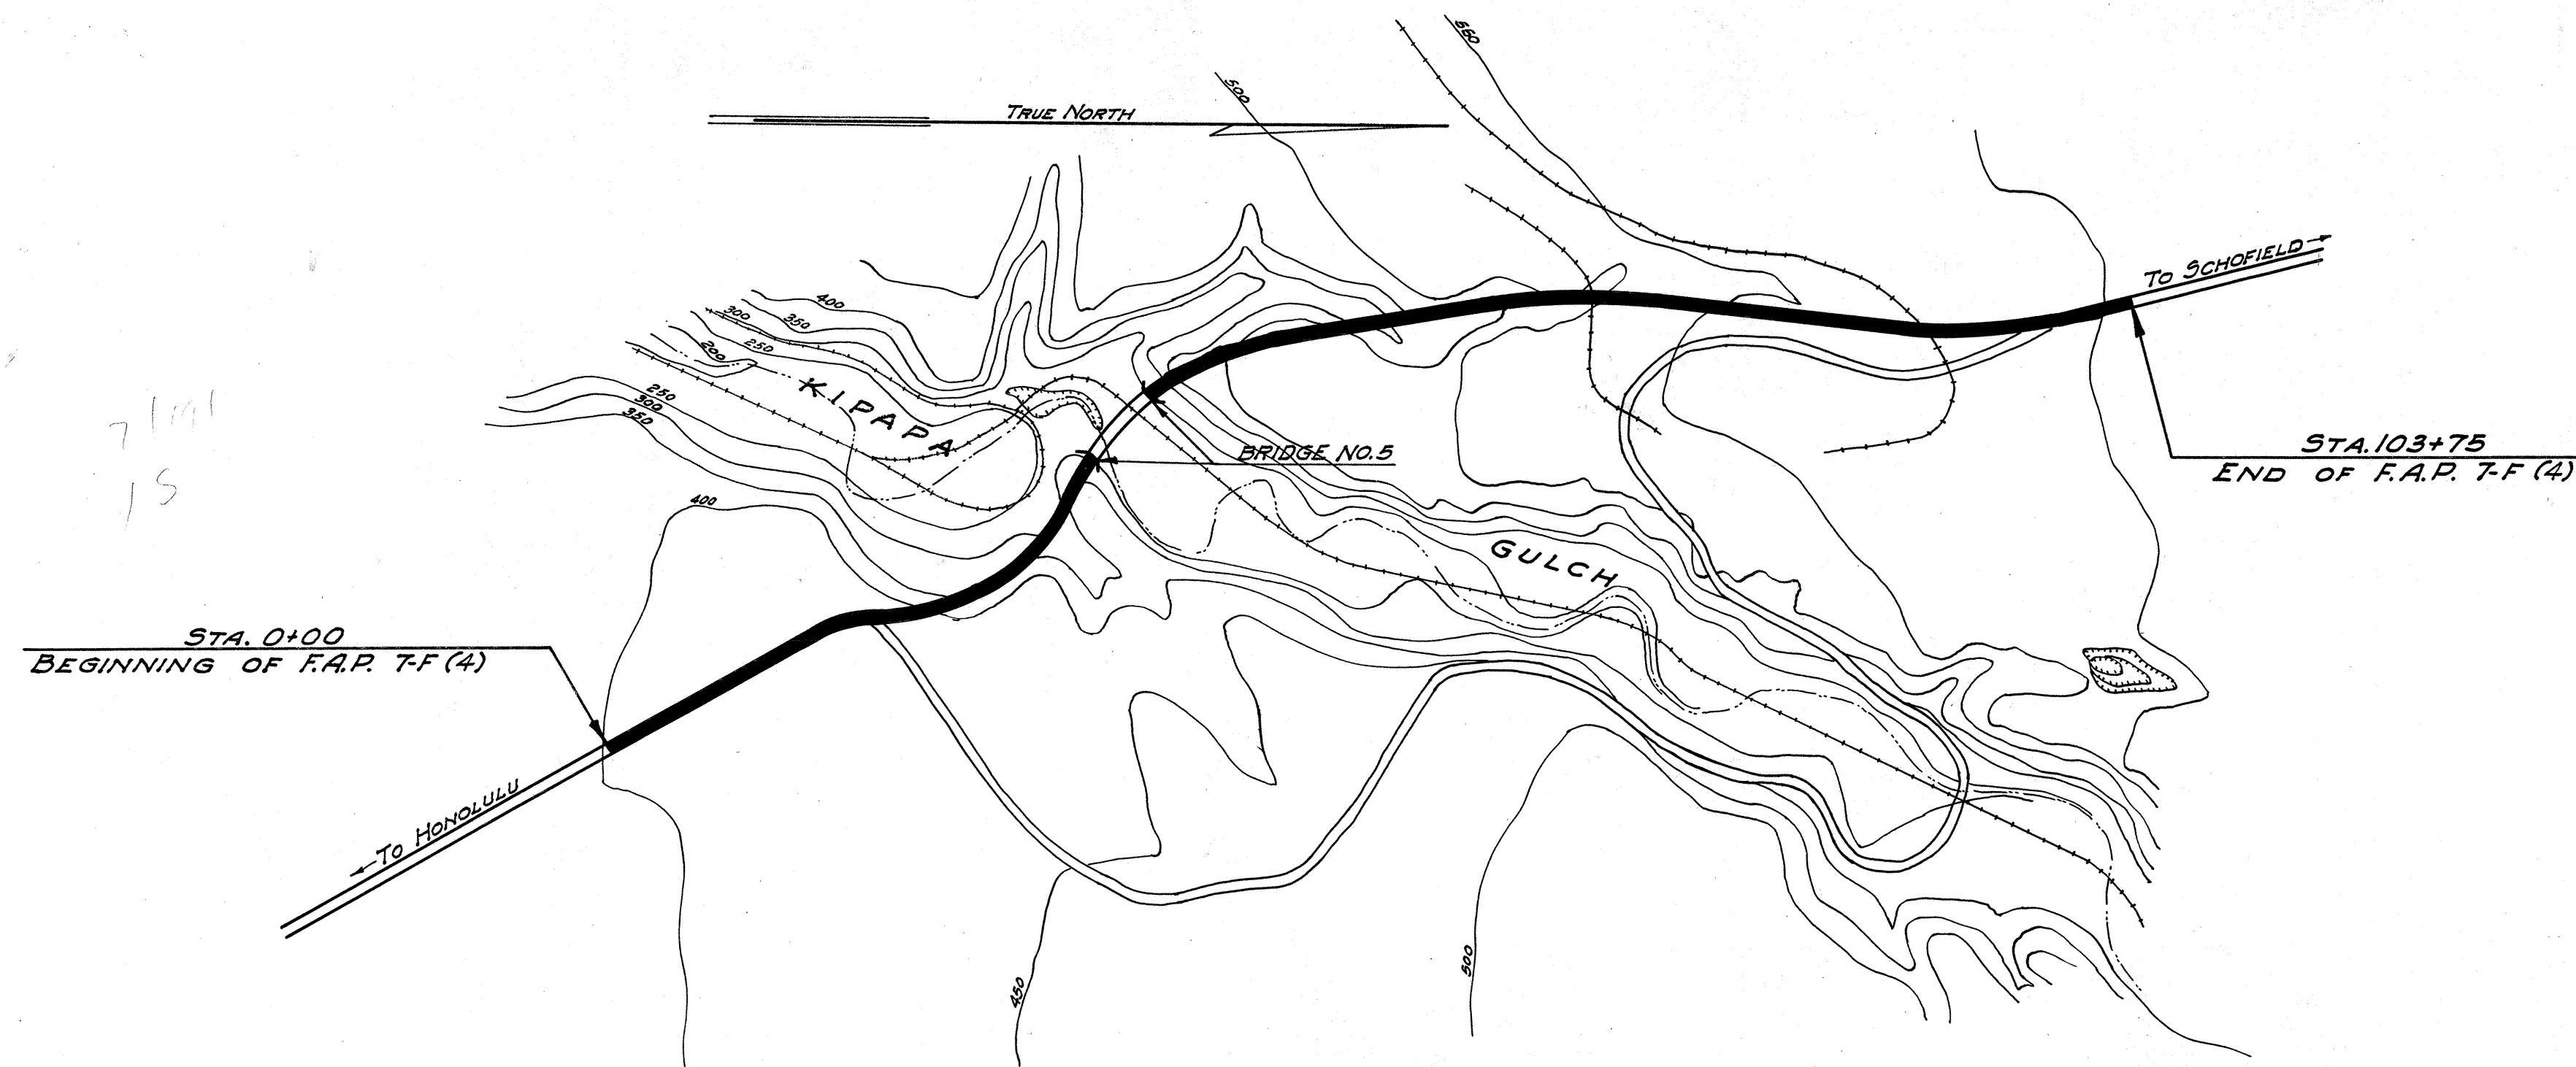


SHEET NO.	DESCRIPTION
1	Title Sheet
2	Typical Section
3-6	Plans

FED. ROAD DIST. NO.	STATE	FED. AID PROJ. NO.	FISCAL YEAR	SHEET NO.	TOTAL SHEETS
HAWAII	HAW.	7F(4)	1938	1	6

TERRITORY OF HAWAII  
TERRITORIAL HIGHWAY DEPARTMENT  
HONOLULU T.H.

PLANS OF  
ROADSIDE LANDSCAPING  
**KAMEHAMEHA HIGHWAY**  
FEDERAL AID PROJECT NO. 7F(4)  
DISTRICT OF EWA  
ISLAND OF OAHU

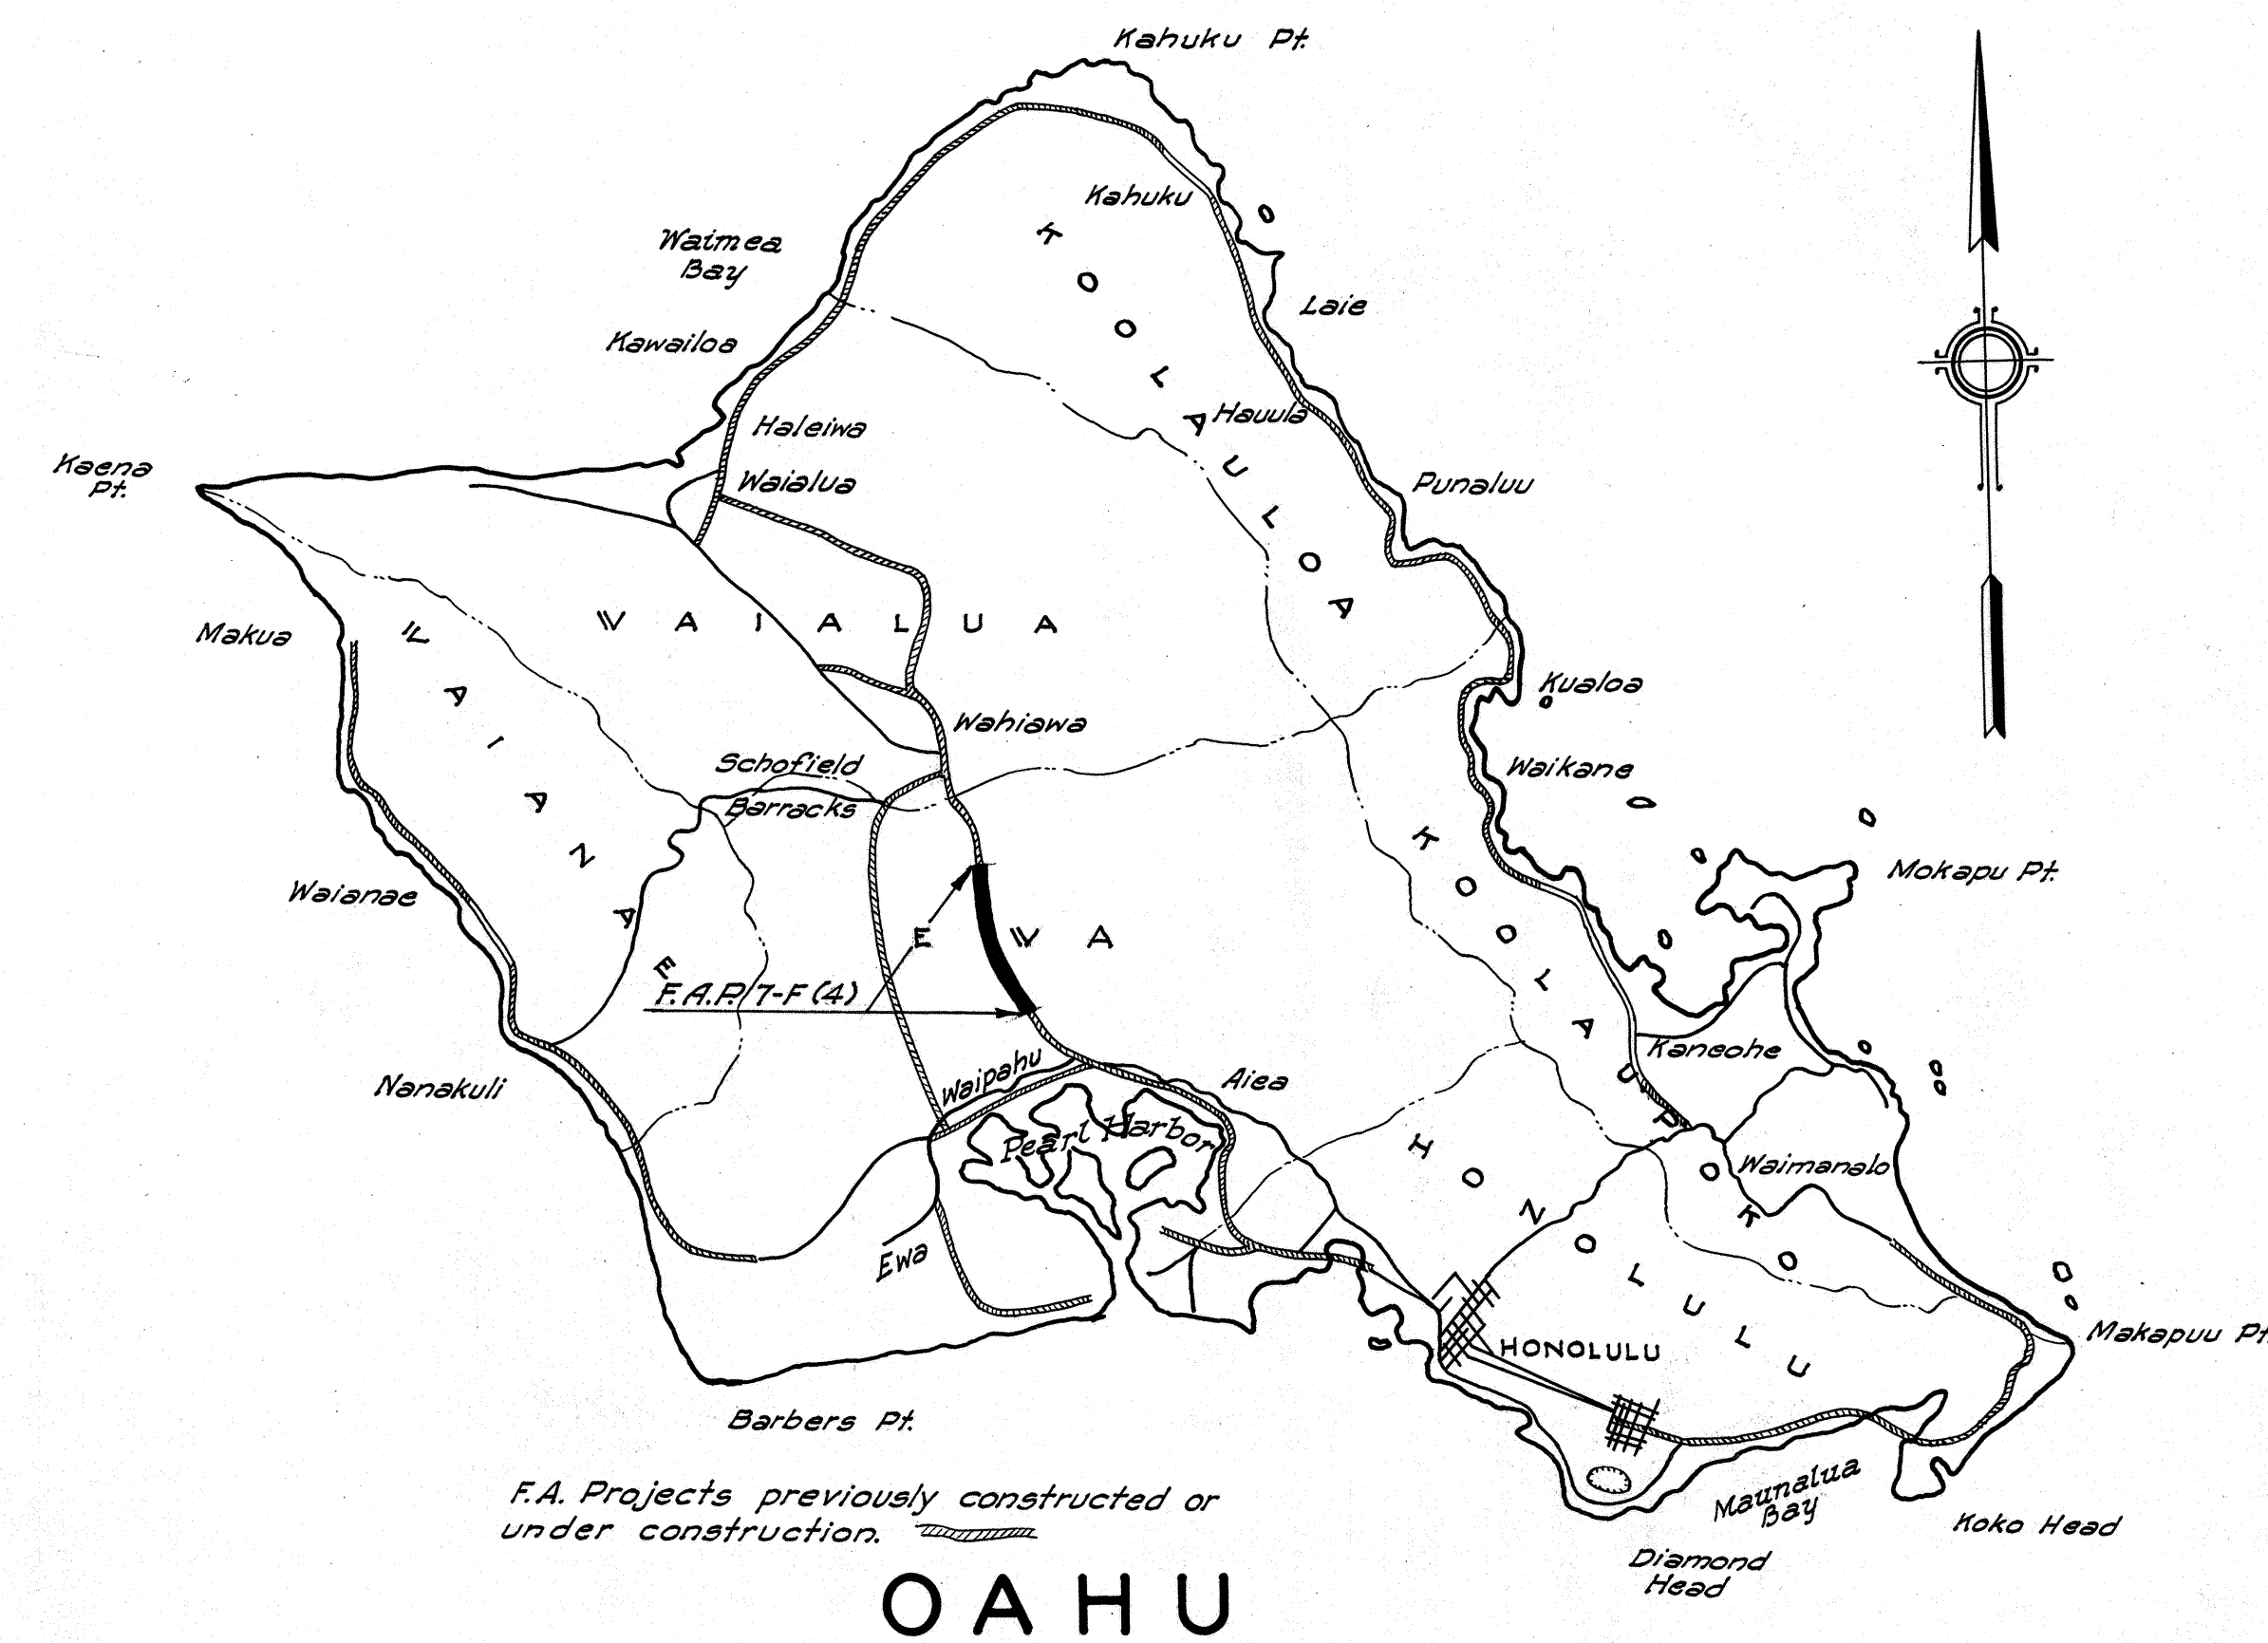

LAYOUT OF PROJECT  
SCALE =  $\frac{1}{10,000}$

GROSS LENGTH 1.964 Mi.  
BRIDGE (over 20' span) 0.092 Mi.  
NET LENGTH ROADWAY 1.872 Mi.

APPROVED

*Lucius B. Davis*

TERRITORIAL HIGHWAY ENGINEER

RECOMMENDED FOR APPROVAL

PRINCIPAL HIGHWAY ENGINEER, Bu. of Pub. Rds.

RECOMMENDED FOR APPROVAL

CHIEF ENGINEER, Bureau of Public Roads

APPROVED

CHIEF, Bureau of Public Roads.

ORIGINAL DESIGNED BY	DATE
PLAN	10/30
NOTED BY	
QUANTITIES BY	
CHECKED BY	
NO.	