
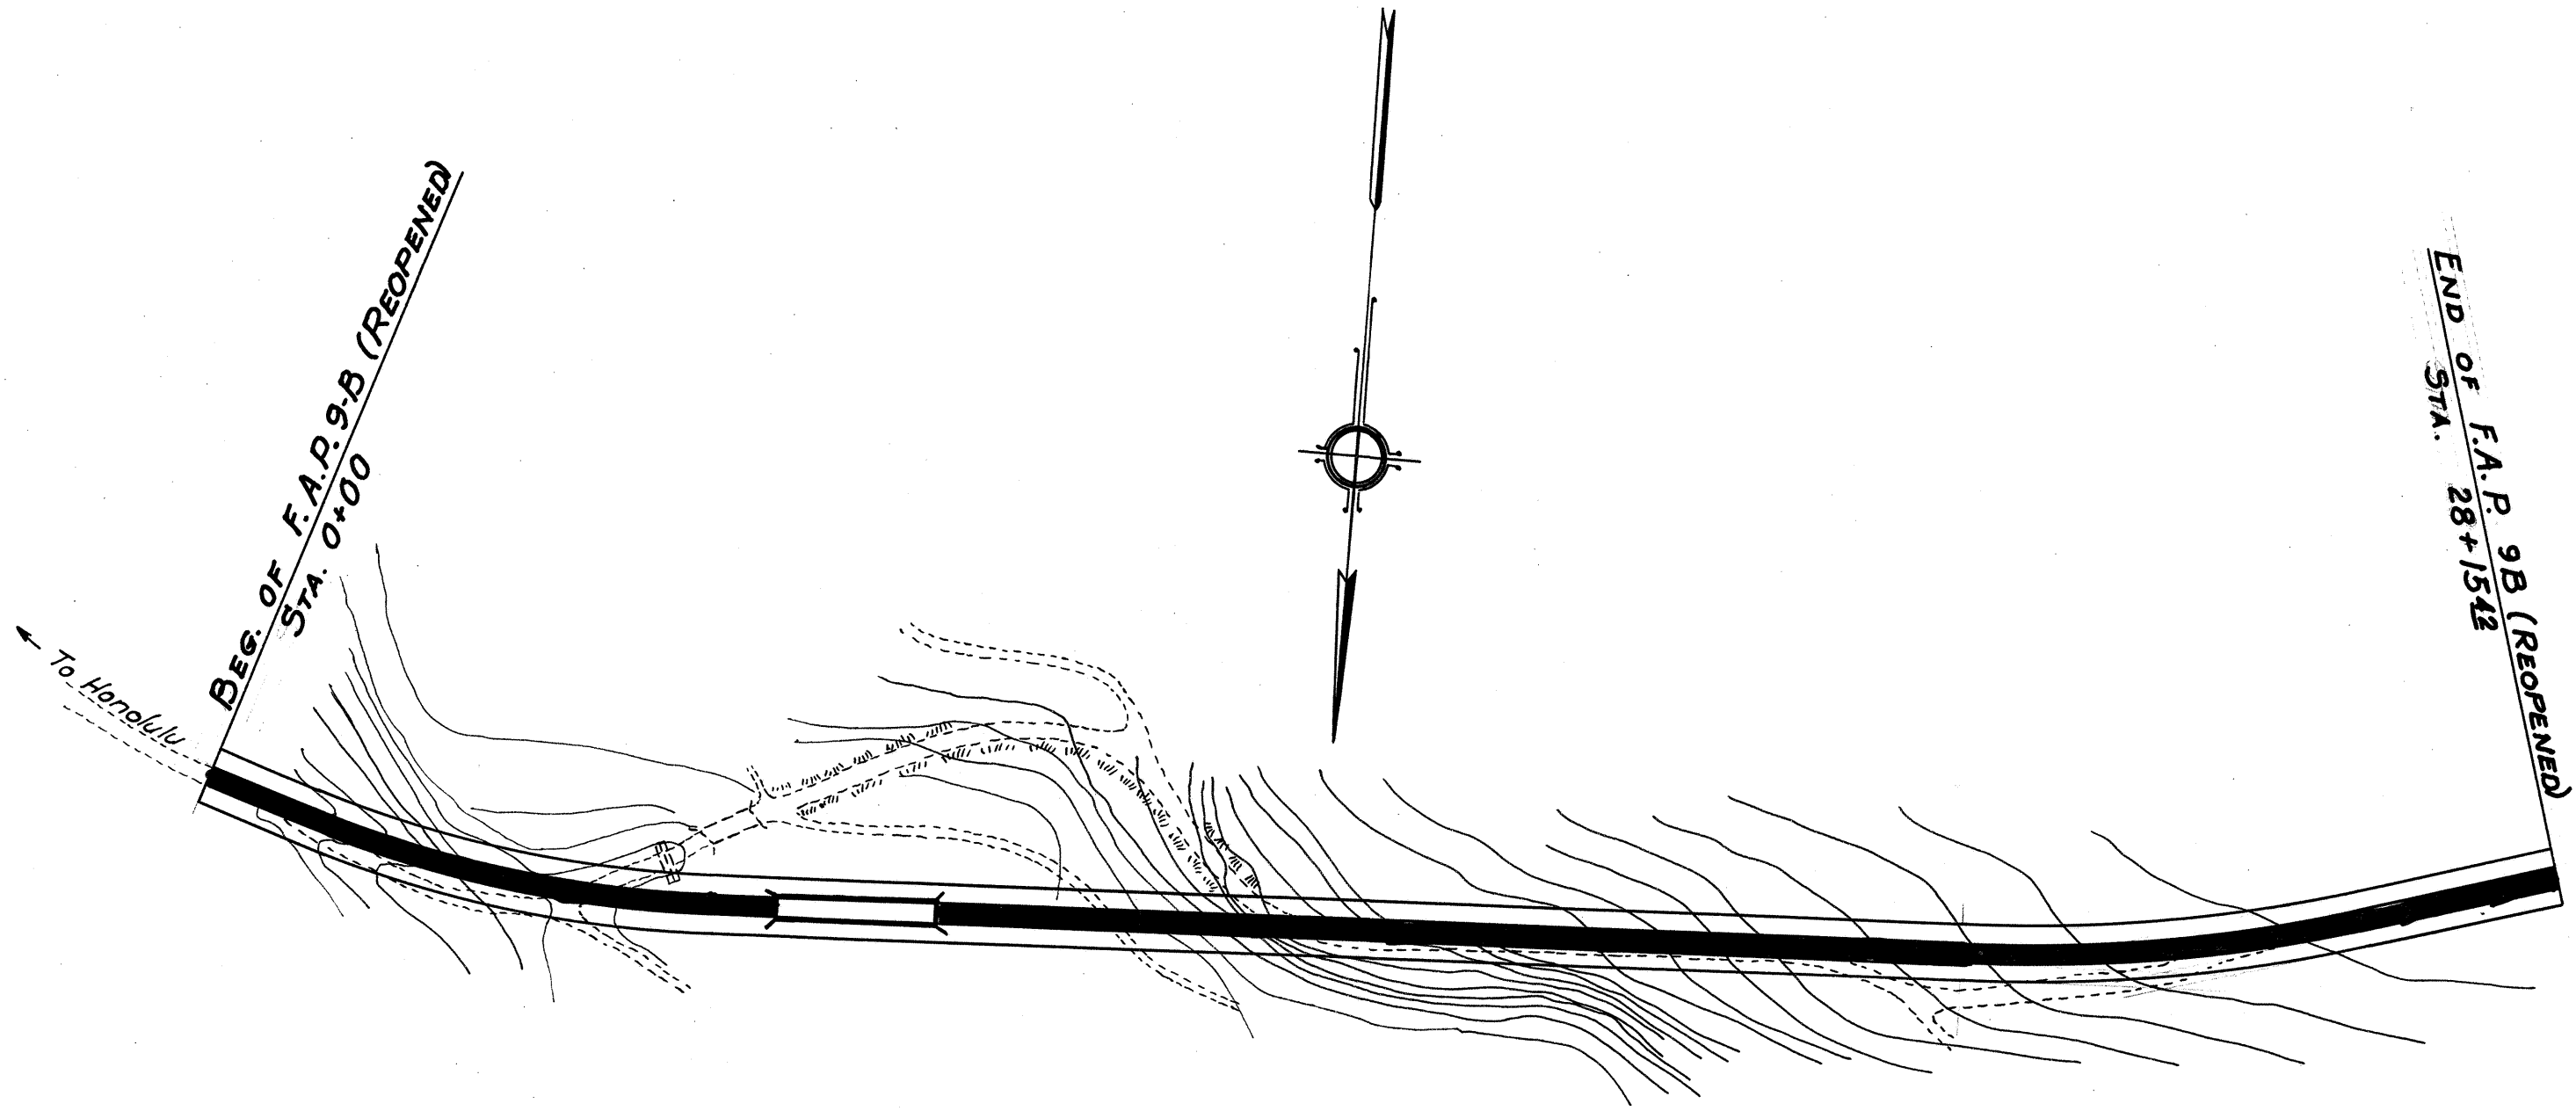


INDEX TO DRAWINGS	
SHEET No	DESCRIPTION
1	Title Sheet
2	Typical Section
3-4	Plans

TERRITORY OF HAWAII  
TERRITORIAL HIGHWAY DEPARTMENT  
HONOLULU T.H.

PLANS OF  
ROADSIDE LANDSCAPING  
**KAMEHAMEHA HIGHWAY**  
FEDERAL AID PROJECT NO. 9B (REOPENED)  
DISTRICT OF EWA  
ISLAND OF OAHU

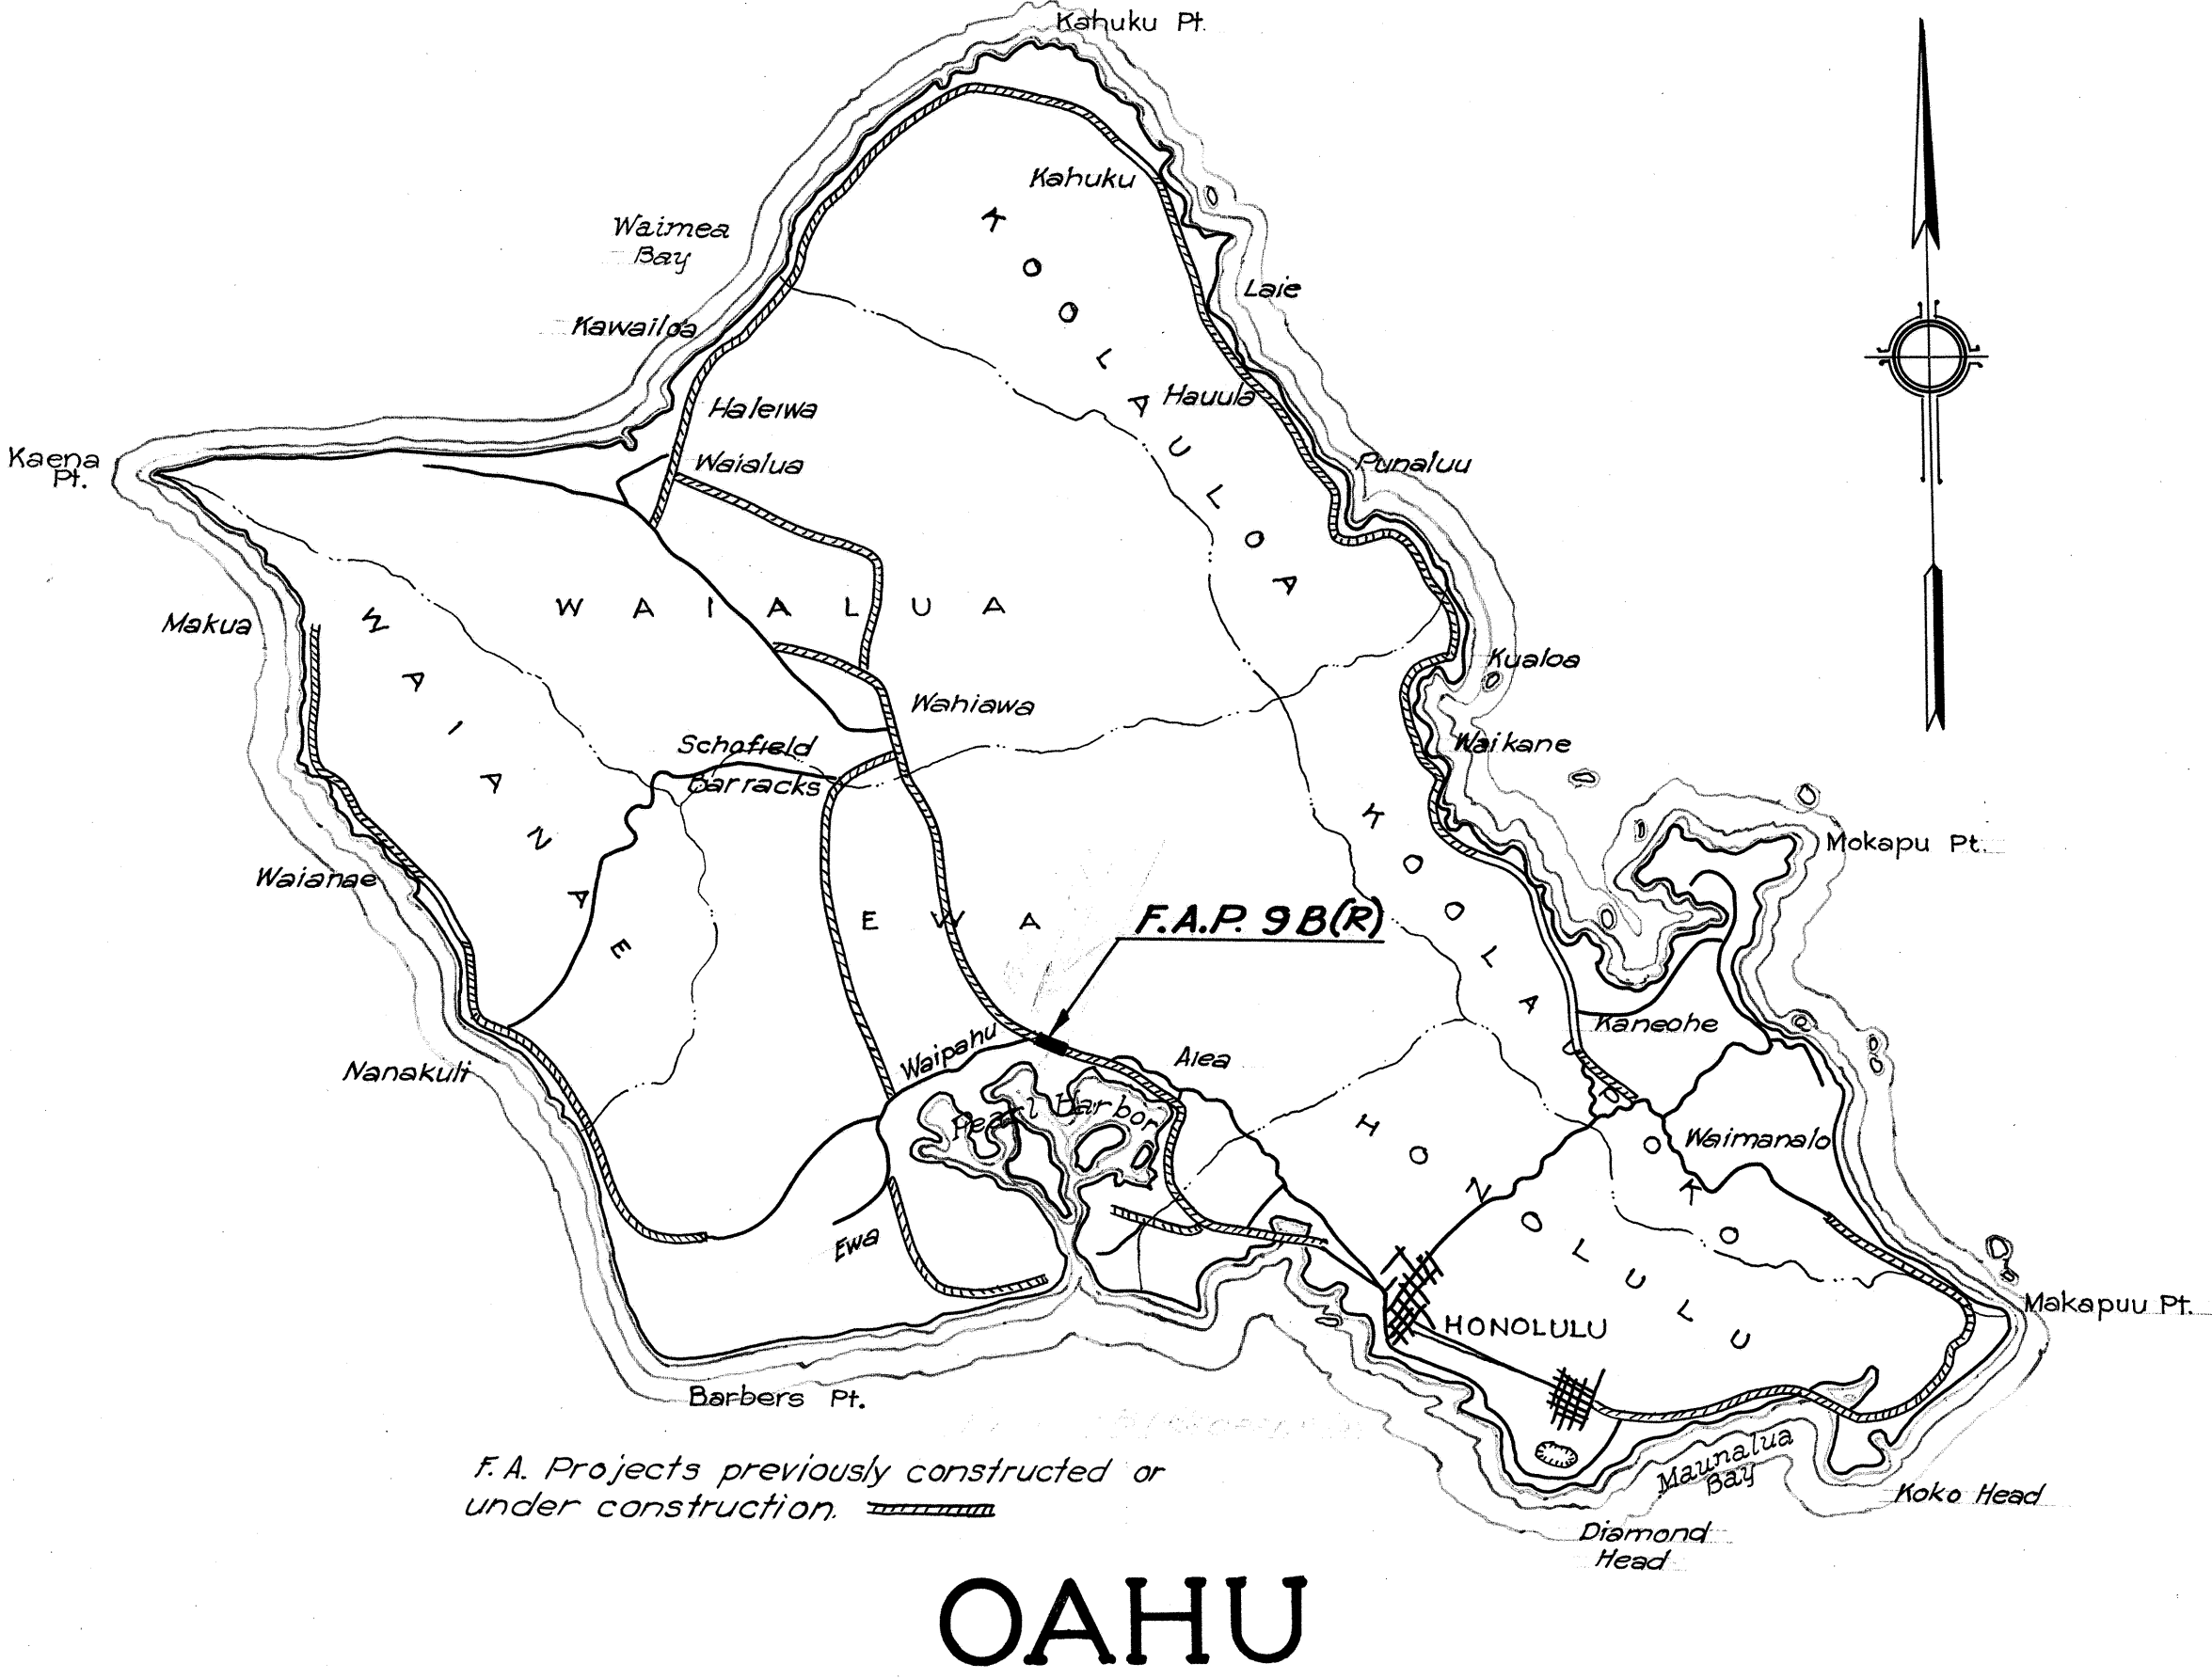

LAYOUT OF PROJECT

SCALE 1" = 200 FT.  
 GROSS LENGTH = 0.533 MI.  
 BRIDGE = 0.061 MI.  
 NET LENGTH ROADWAY = 0.472 MI.

APPROVED  
*[Signature]*  
 TERRITORIAL HIGHWAY ENGINEER

RECOMMENDED FOR APPROVAL  
 \_\_\_\_\_  
 PRINCIPAL HIGHWAY ENGINEER, Bu of Pub. Rds.  
 RECOMMENDED FOR APPROVAL  
 \_\_\_\_\_  
 CHIEF ENGINEER, Bureau of Public Roads.  
 APPROVED  
 \_\_\_\_\_  
 CHIEF, Bureau of Public Roads.