

INDEX TO DRAWINGS	
SHEET NO.	DESCRIPTIONS
1	Title Sheet
2	Typical Sections
3-4	Plan & Profile
5-6	Standard Details
7-16	Cross Sections

FED. ROAD DIST. NO.	STATE	FED. AID PROJ. NO.	FISCAL YEAR	SHEET NO.	TOTAL SHEETS
HAWAII	HAW	SN FAP 9-A(7)	1942	1	16

TERRITORY OF HAWAII

TERRITORIAL HIGHWAY DEPARTMENT

HONOLULU, T.H.

PLANS OF

KAMEHAMEHA HIGHWAY

FEDERAL AID PROJECT NO. SN FAP 9-A(7)

CONVENTIONAL SIGNS


Existing Road	
Existing Fence	
Boundary Line	
Center Line	
Paved Approaches, etc.	
Culverts	
Bridges	
Railroad	

EWA DISTRICT


ISLAND OF OAHU

SCALES

PLAN	1 INCH = 100 FT.
PROFILE	HOR. 1 INCH = 100 "
	VER. 1 INCH = 10 "
CROSS SECT.	HOR. 1 INCH = 5 "
	VER. 1 INCH = 5 "

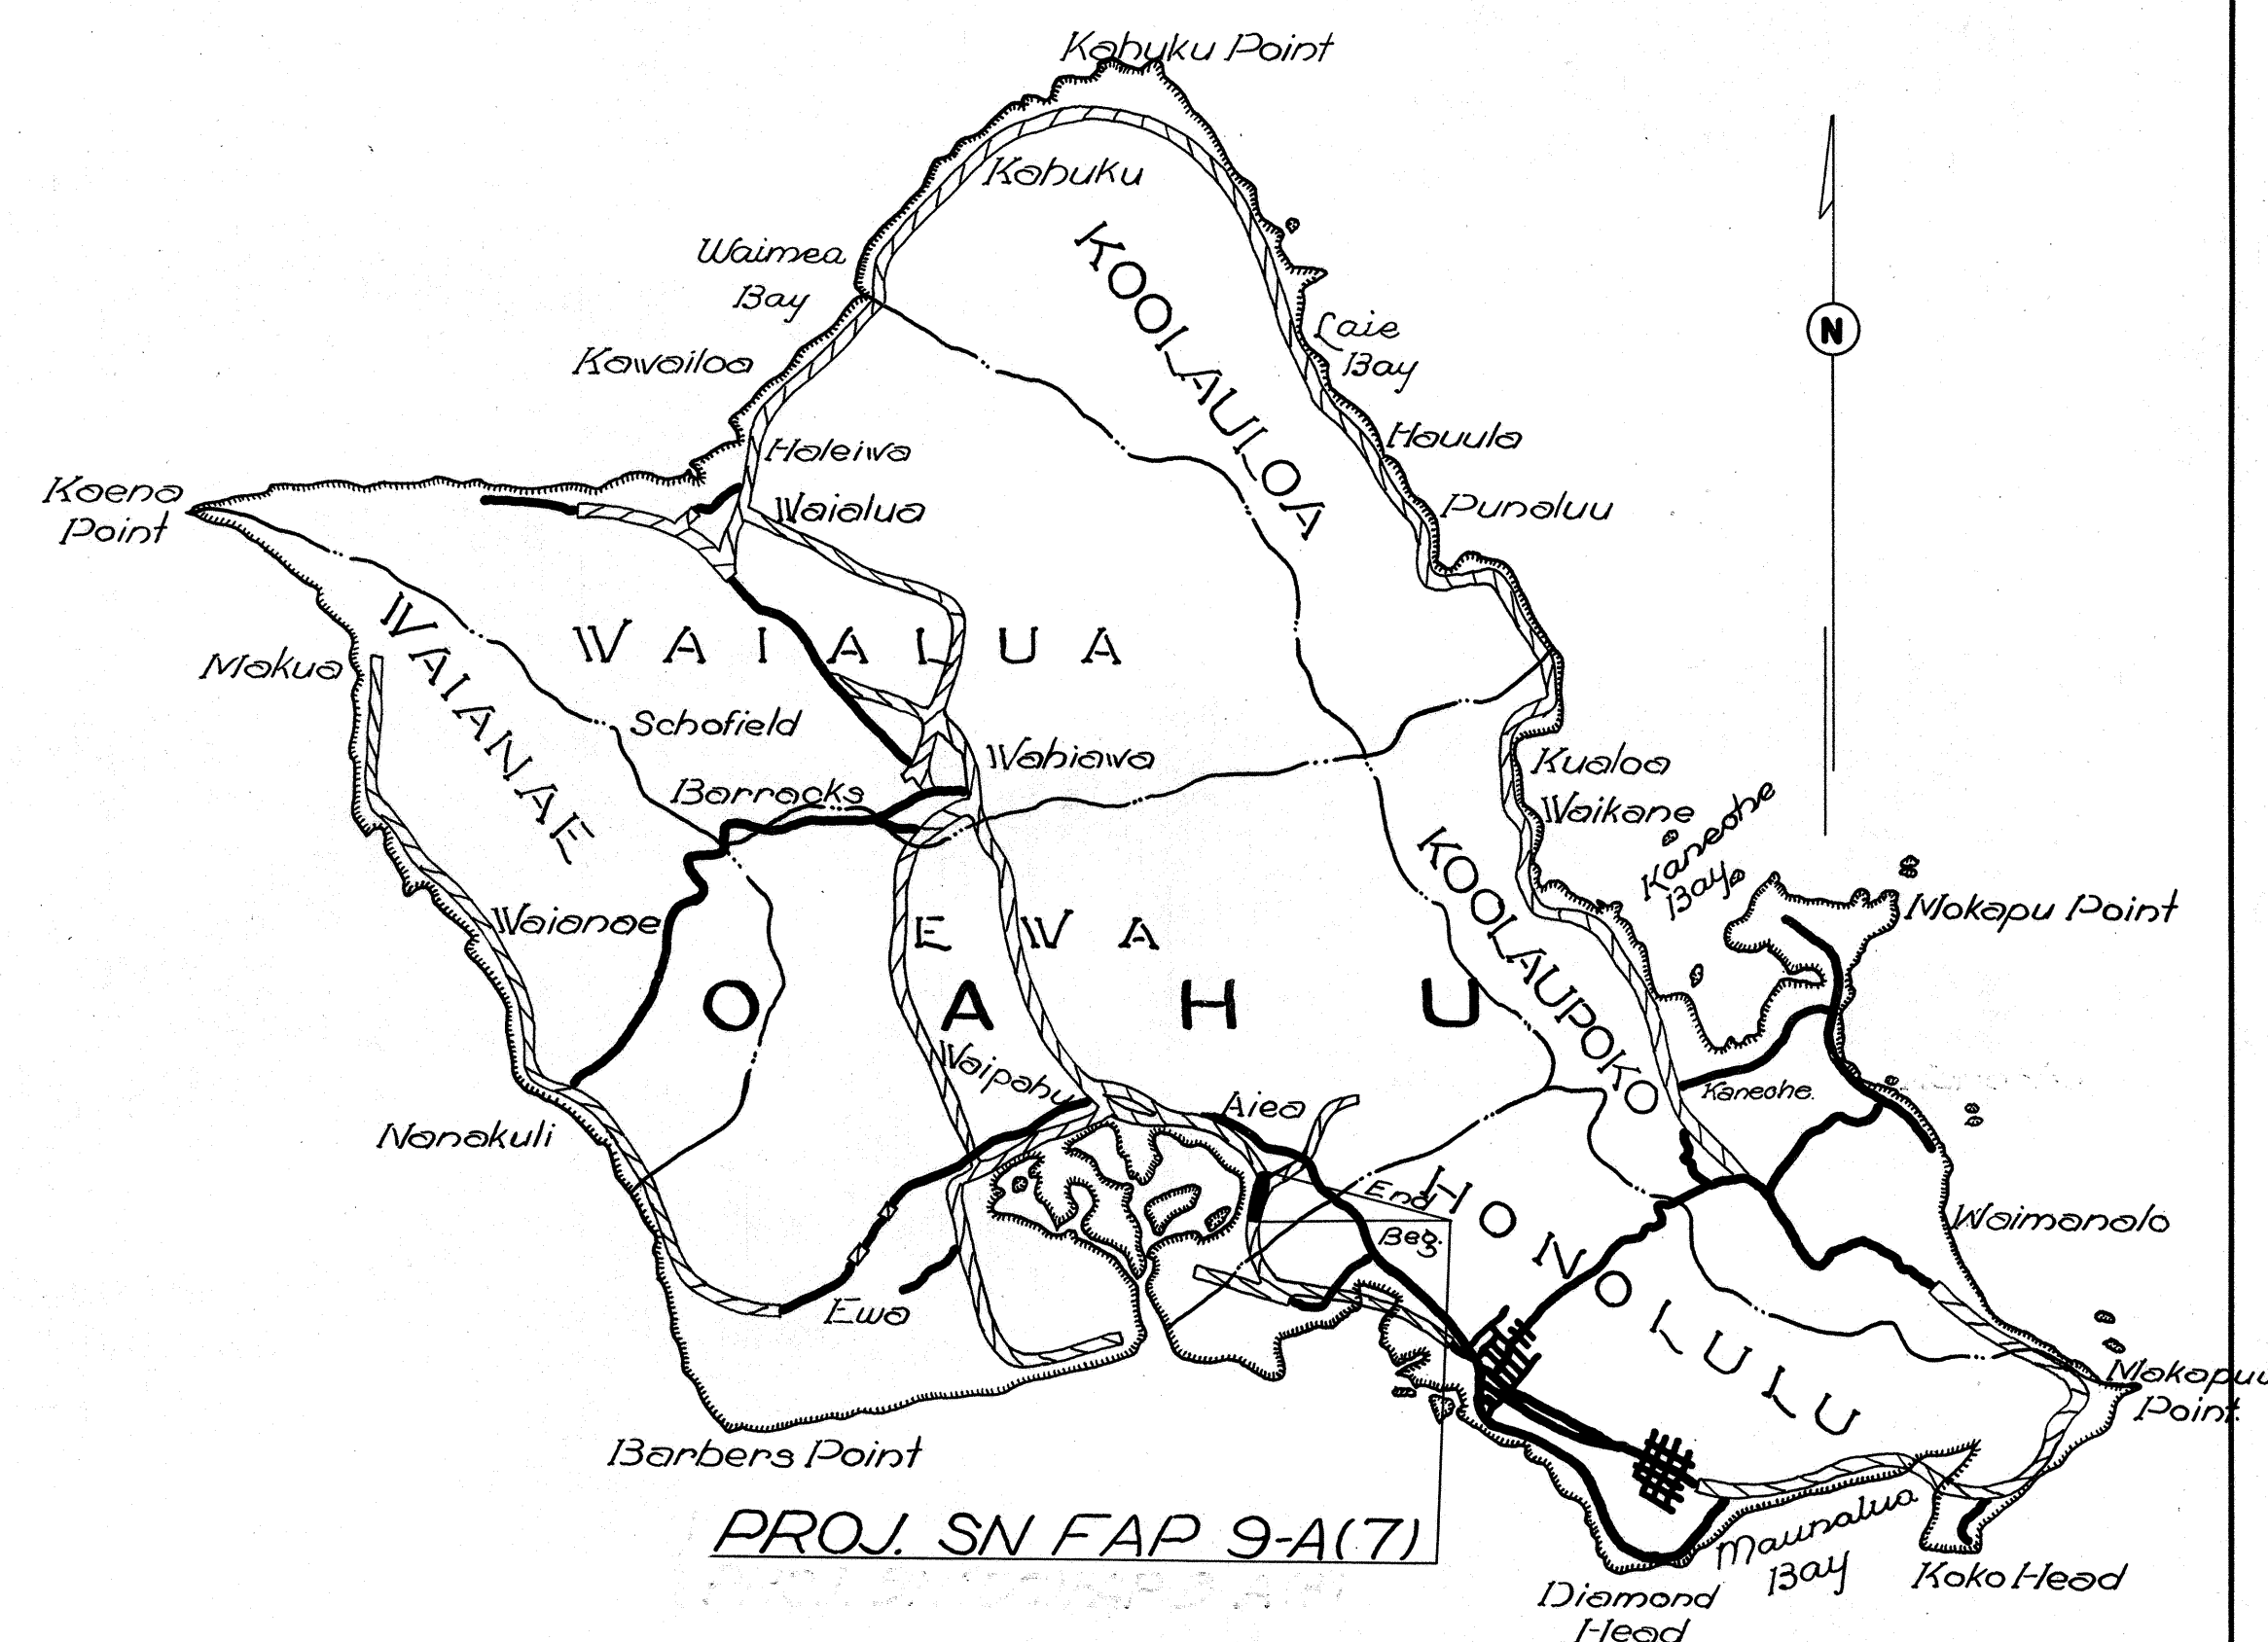

Federal Aid Projects previously constructed
or under construction

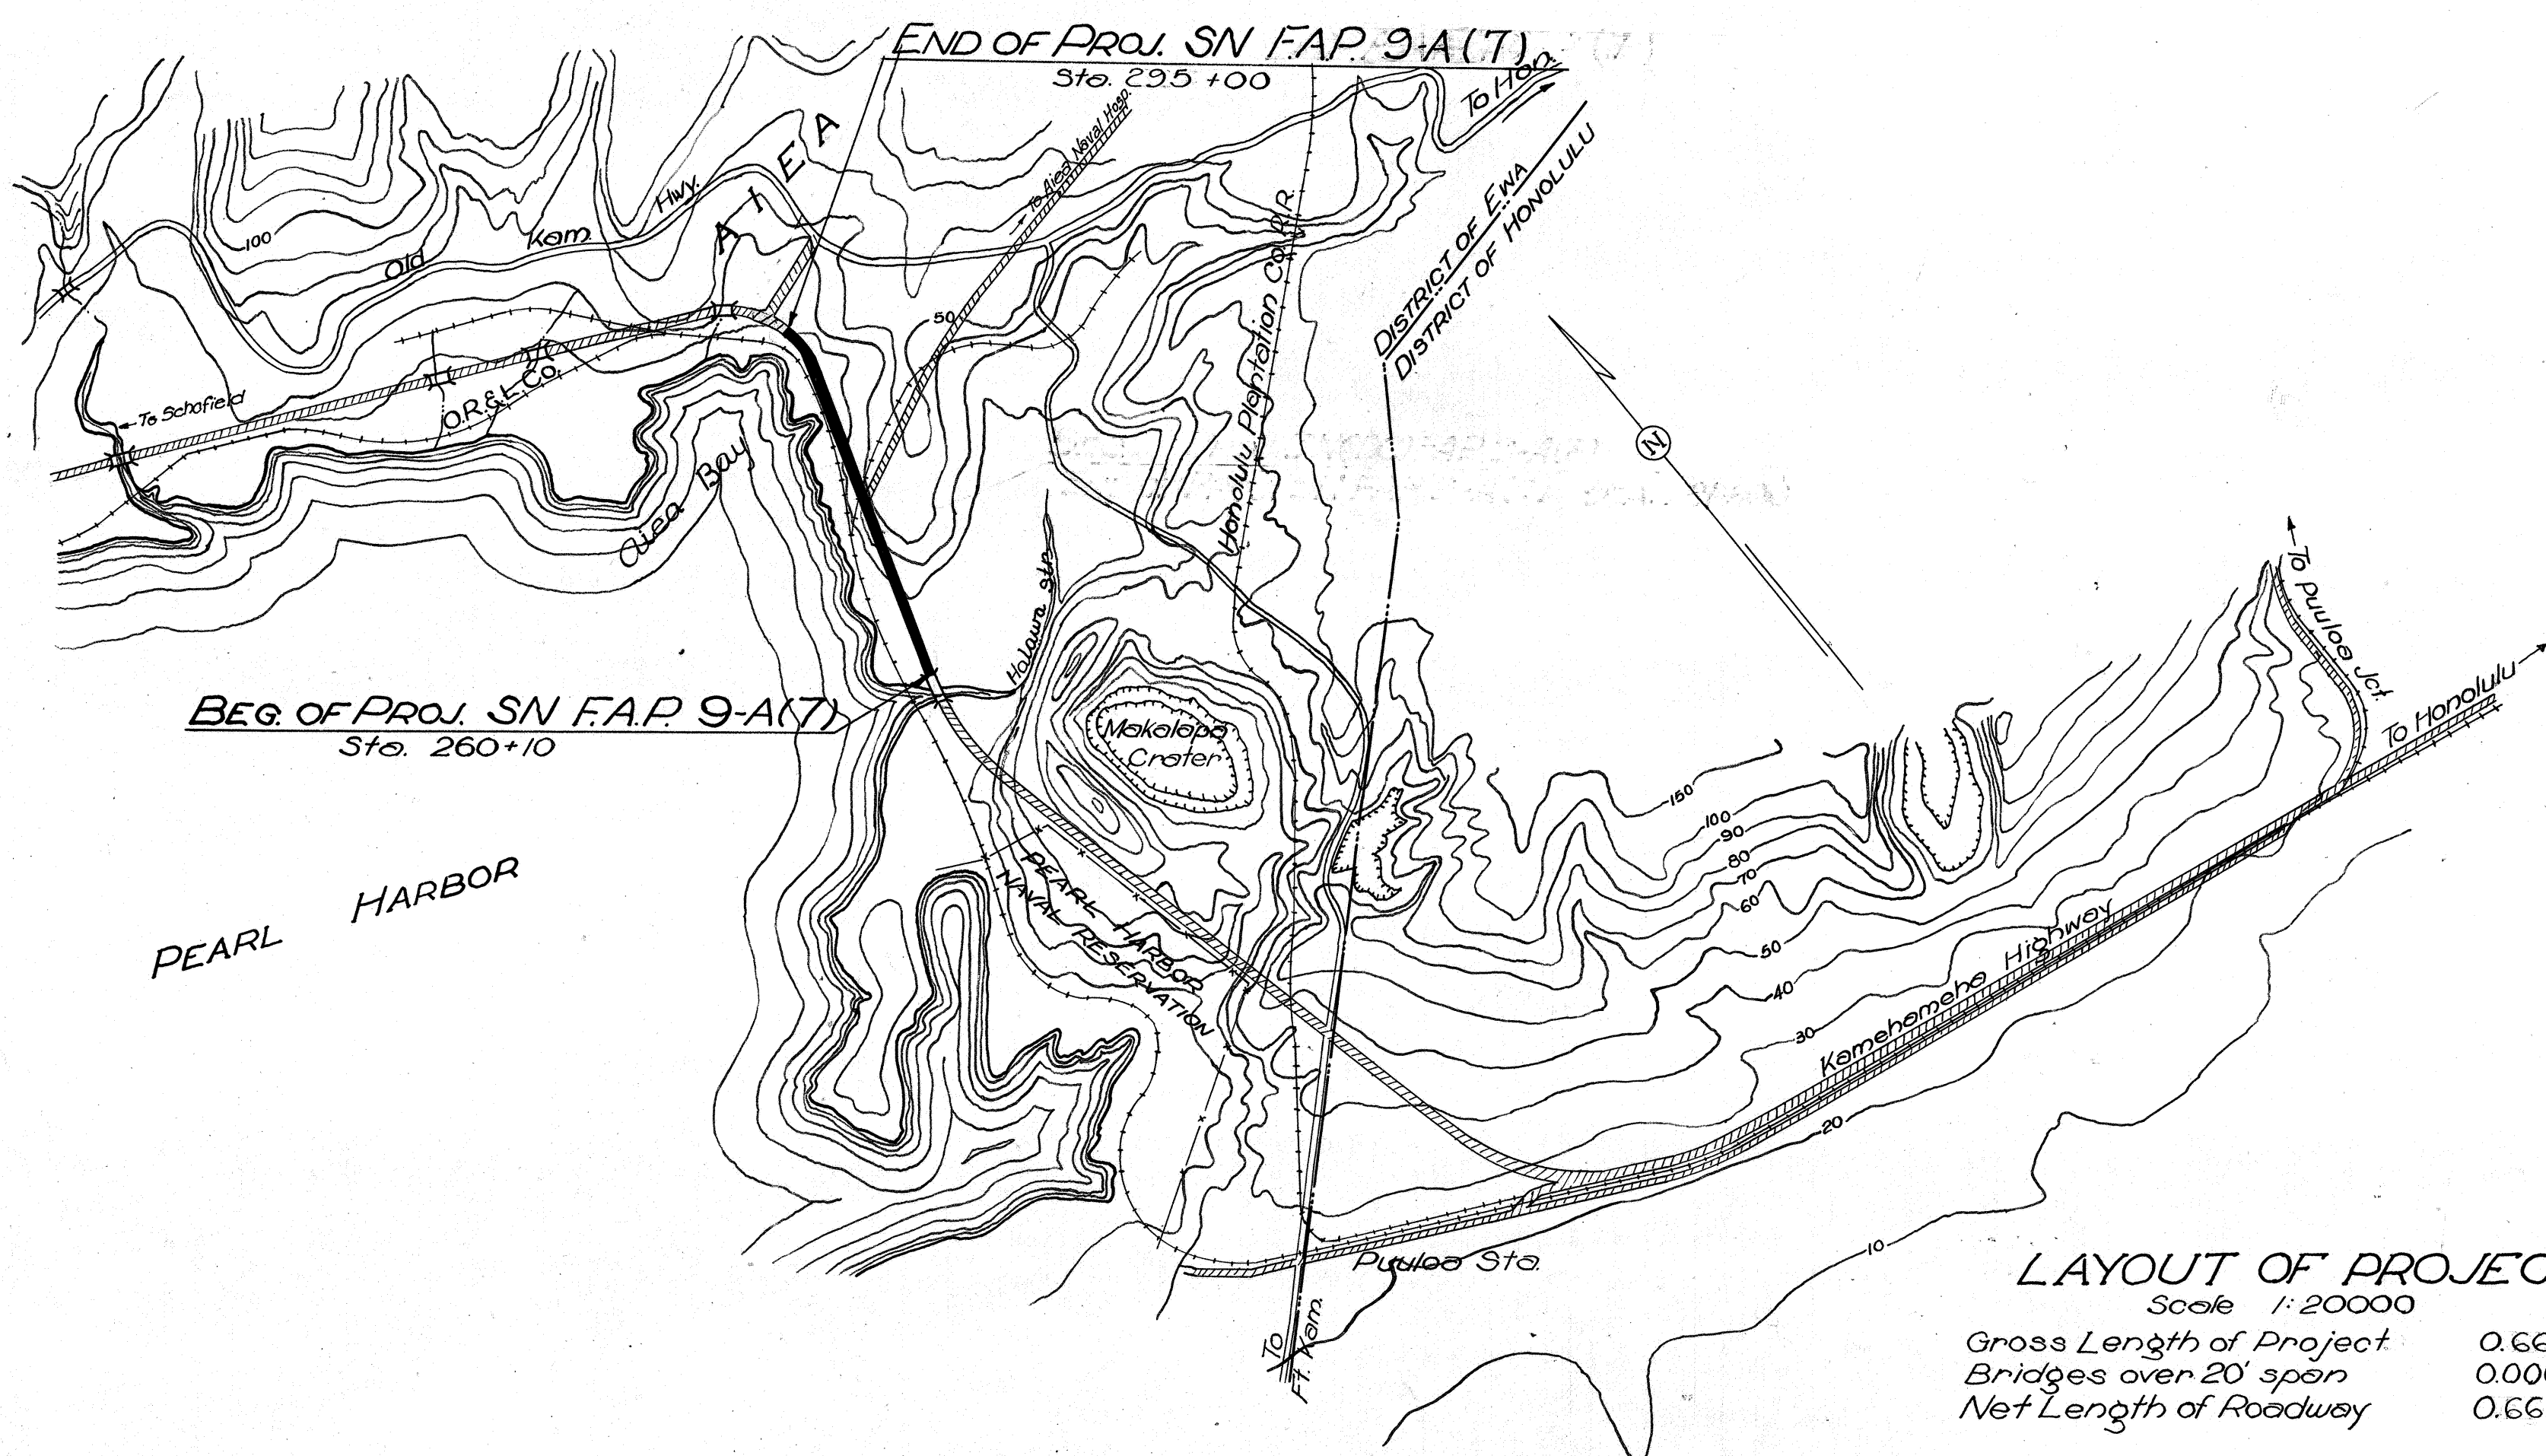

LAYOUT OF PROJECT

Scale 1:20000


Gross Length of Project 0.661 Miles

Bridges over 20' span 0.000 "

Net Length of Roadway 0.661 "

DATE	2/12
SURVEY PLOTTED BY	
DESIGNED BY	E.C.
DRAWN BY	
CHECKED BY	
QUANTITIES CHECKED BY	
NOTE BOOK	
No.	

APPROVED

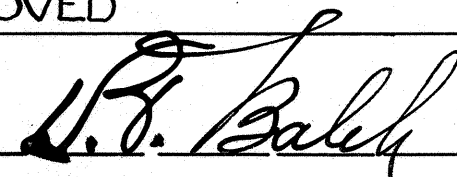

APPROVED

TERRITORIAL HIGHWAY ENGINEER

RECOMMENDED FOR APPROVAL

DISTRICT ENGINEER
PUBLIC ROADS ADMINISTRATION
FEDERAL WORKS AGENCY

RECOMMENDED FOR APPROVAL

CHIEF WESTERN REGION
PUBLIC ROADS ADMINISTRATION
FEDERAL WORKS AGENCY

APPROVED

COMMISSIONER
PUBLIC ROADS ADMINISTRATION
FEDERAL WORKS AGENCY