
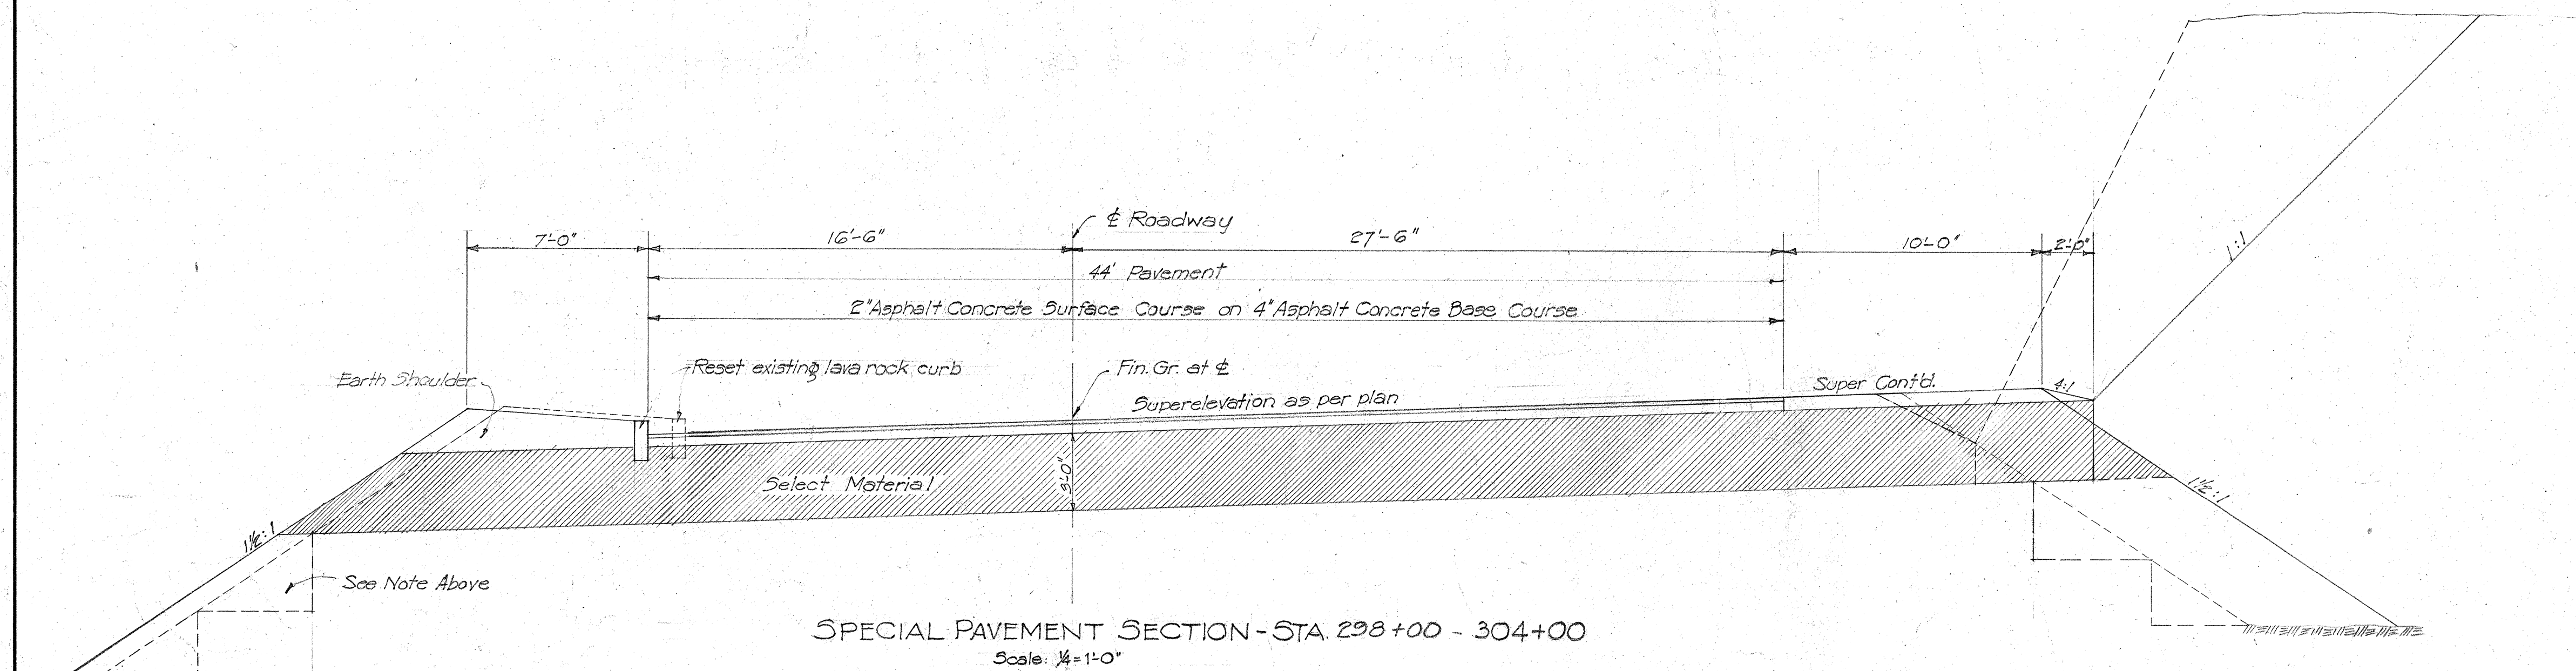
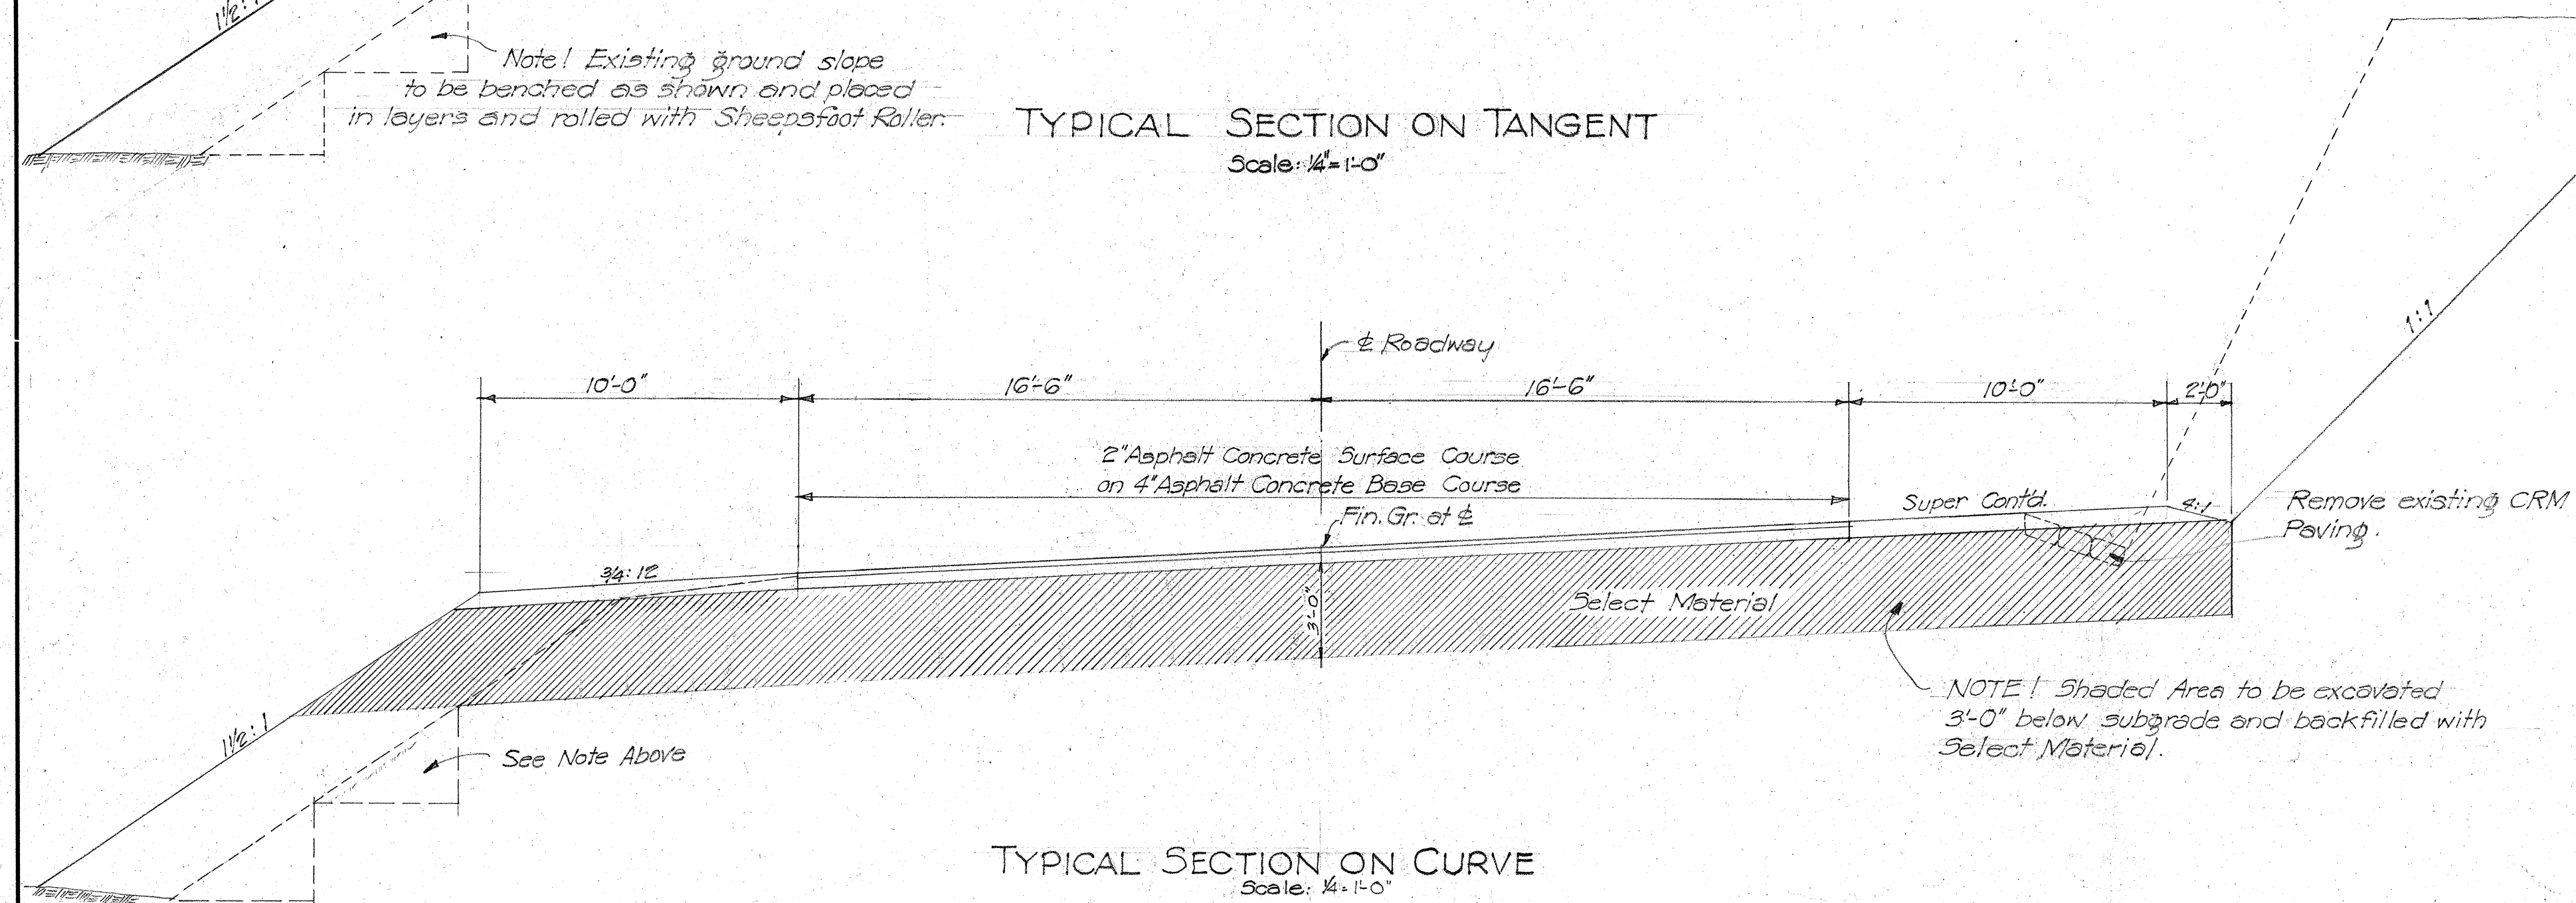


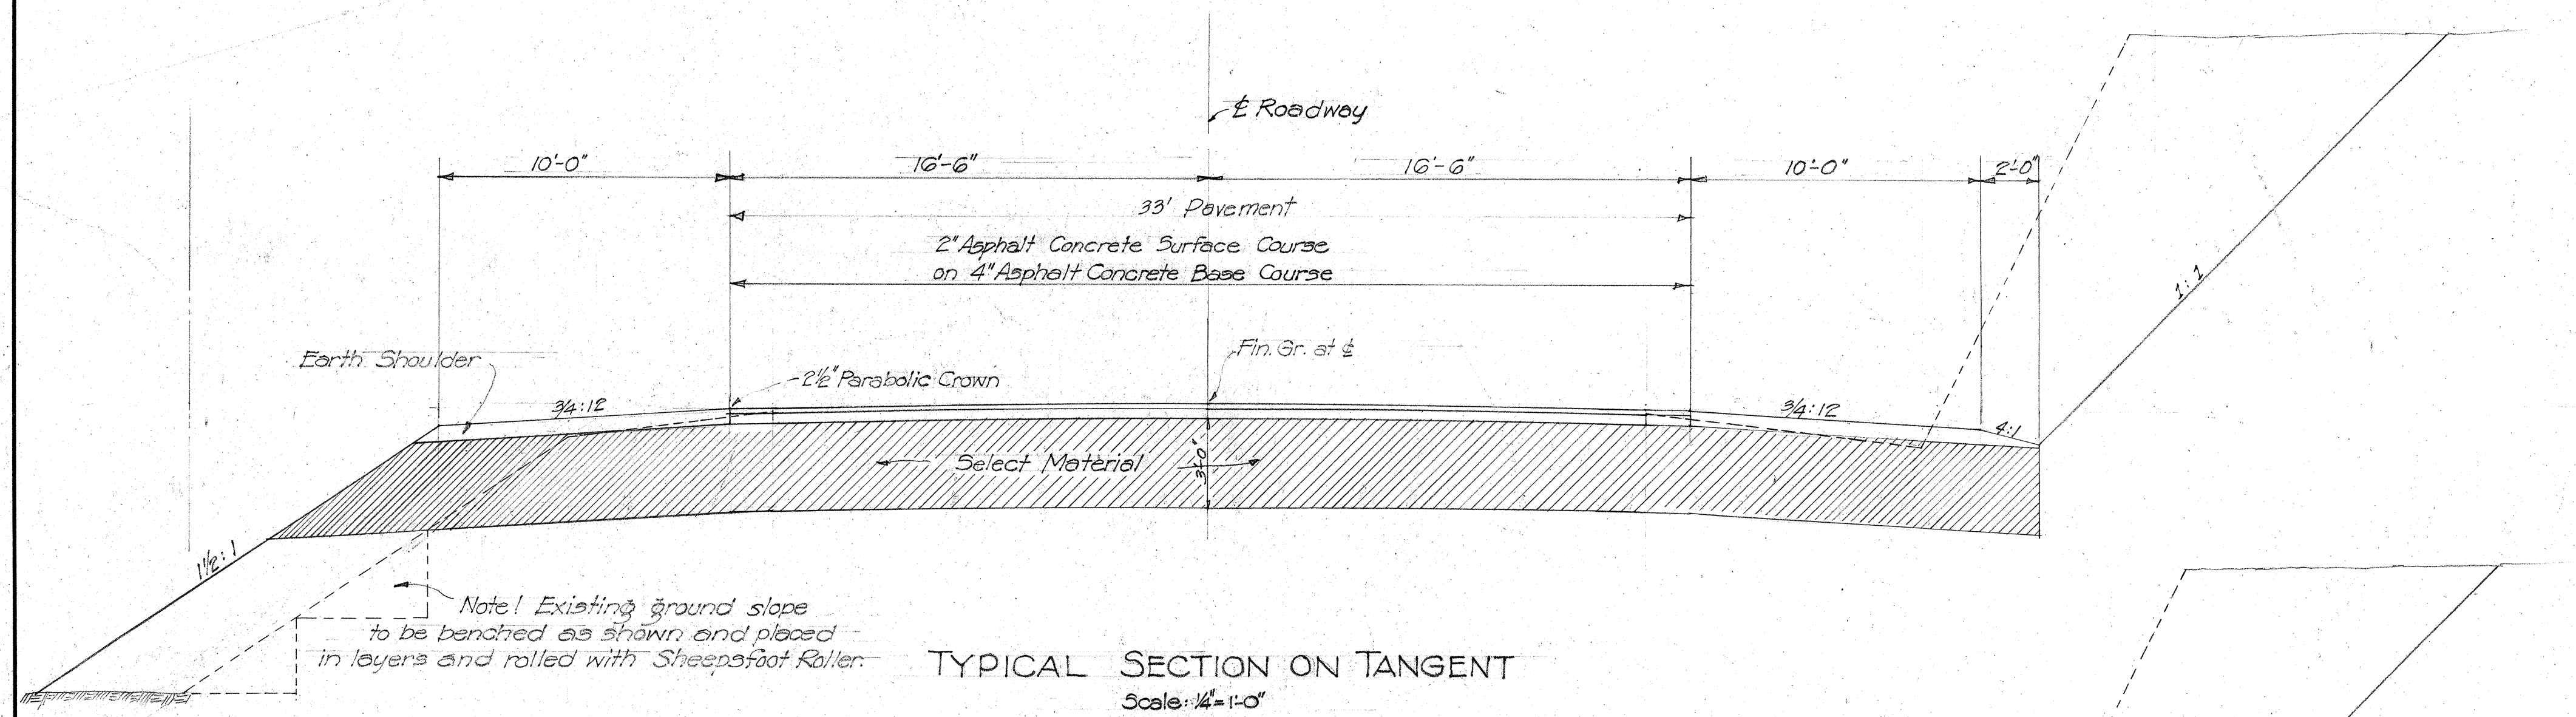

NOTE ON BASE COURSE: The 4" Asphalt Concrete Base Course shall be composed of a 1 1/2" leveling course on a 2 1/2" Base.

TERRITORIAL HIGHWAY DEPARTMENT
TERRITORY OF HAWAII

TYPICAL SECTIONS

SN FAP 3-A(1)

Scales as noted.

Apr. 1942

SHEET No. OF SHEETS

5106.2

ORIGINAL PLAN
DESIGNED BY
CHECKED BY
DATE
NO.