

INDEX TO DRAWINGS	
SHEET NO.	DESCRIPTIONS
1	Title Sheet
2	Typical Sections
3-7	Plan & Profile
8-9	Standard Details
10	Box Culvert Details
11-14	Gross Sections

TERRITORY OF HAWAII

TERRITORIAL HIGHWAY DEPARTMENT

HONOLULU T.H.

PLANS OF

KAMEHAMEHA HIGHWAY


FEDERAL AID PROJECT NO. SN FAP 9-A(9)

CONVENTIONAL	SIGNS
Existing Road	
Existing Fence	
Boundary Line	
Center Line	
Paved Approaches, etc.	
Culverts	
Bridges	
Railroad	


HONOLULU - EWA DISTRICTS

ISLAND OF OAHU

SCALES	
PLAN	1 INCH = 50 FT.
PROFILE	HOR. 1 INCH = 50 "
	VER. 1 INCH = 5 "
X-SECTIONS	HOR. 1 INCH = 10 "
	VER. 1 INCH = 10 "

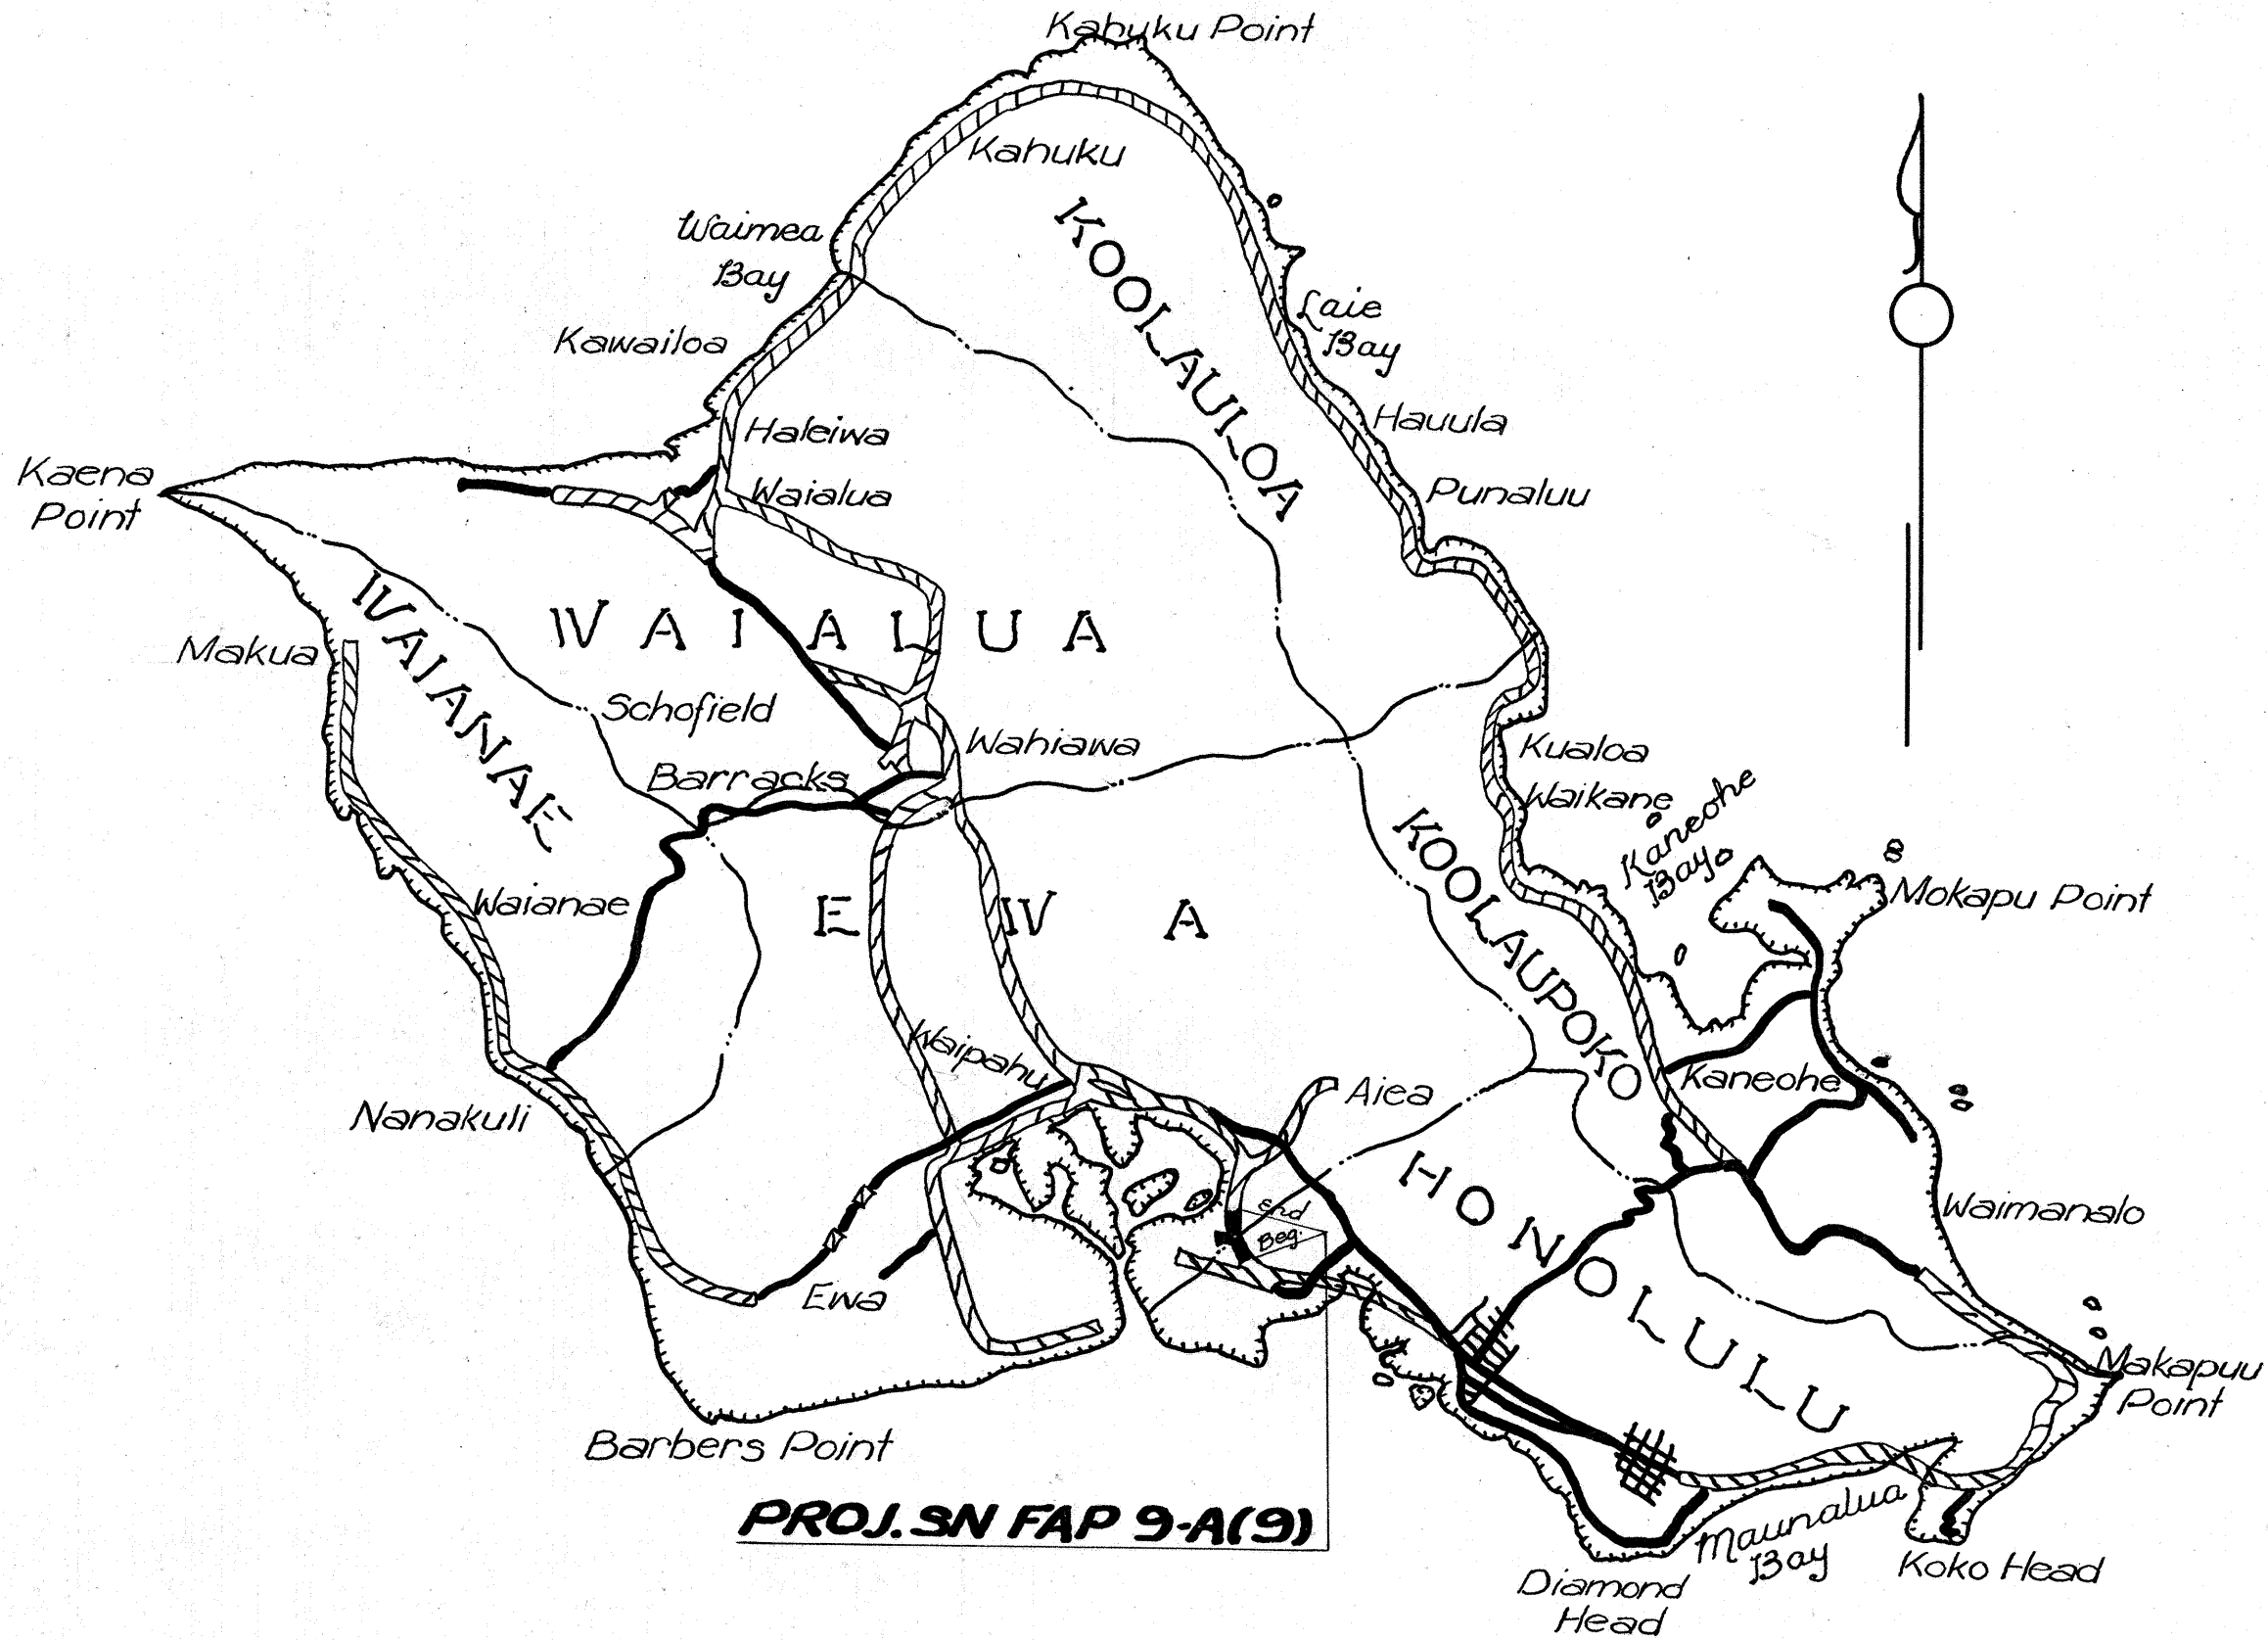

Federal Aid Projects previously constructed or under construction.

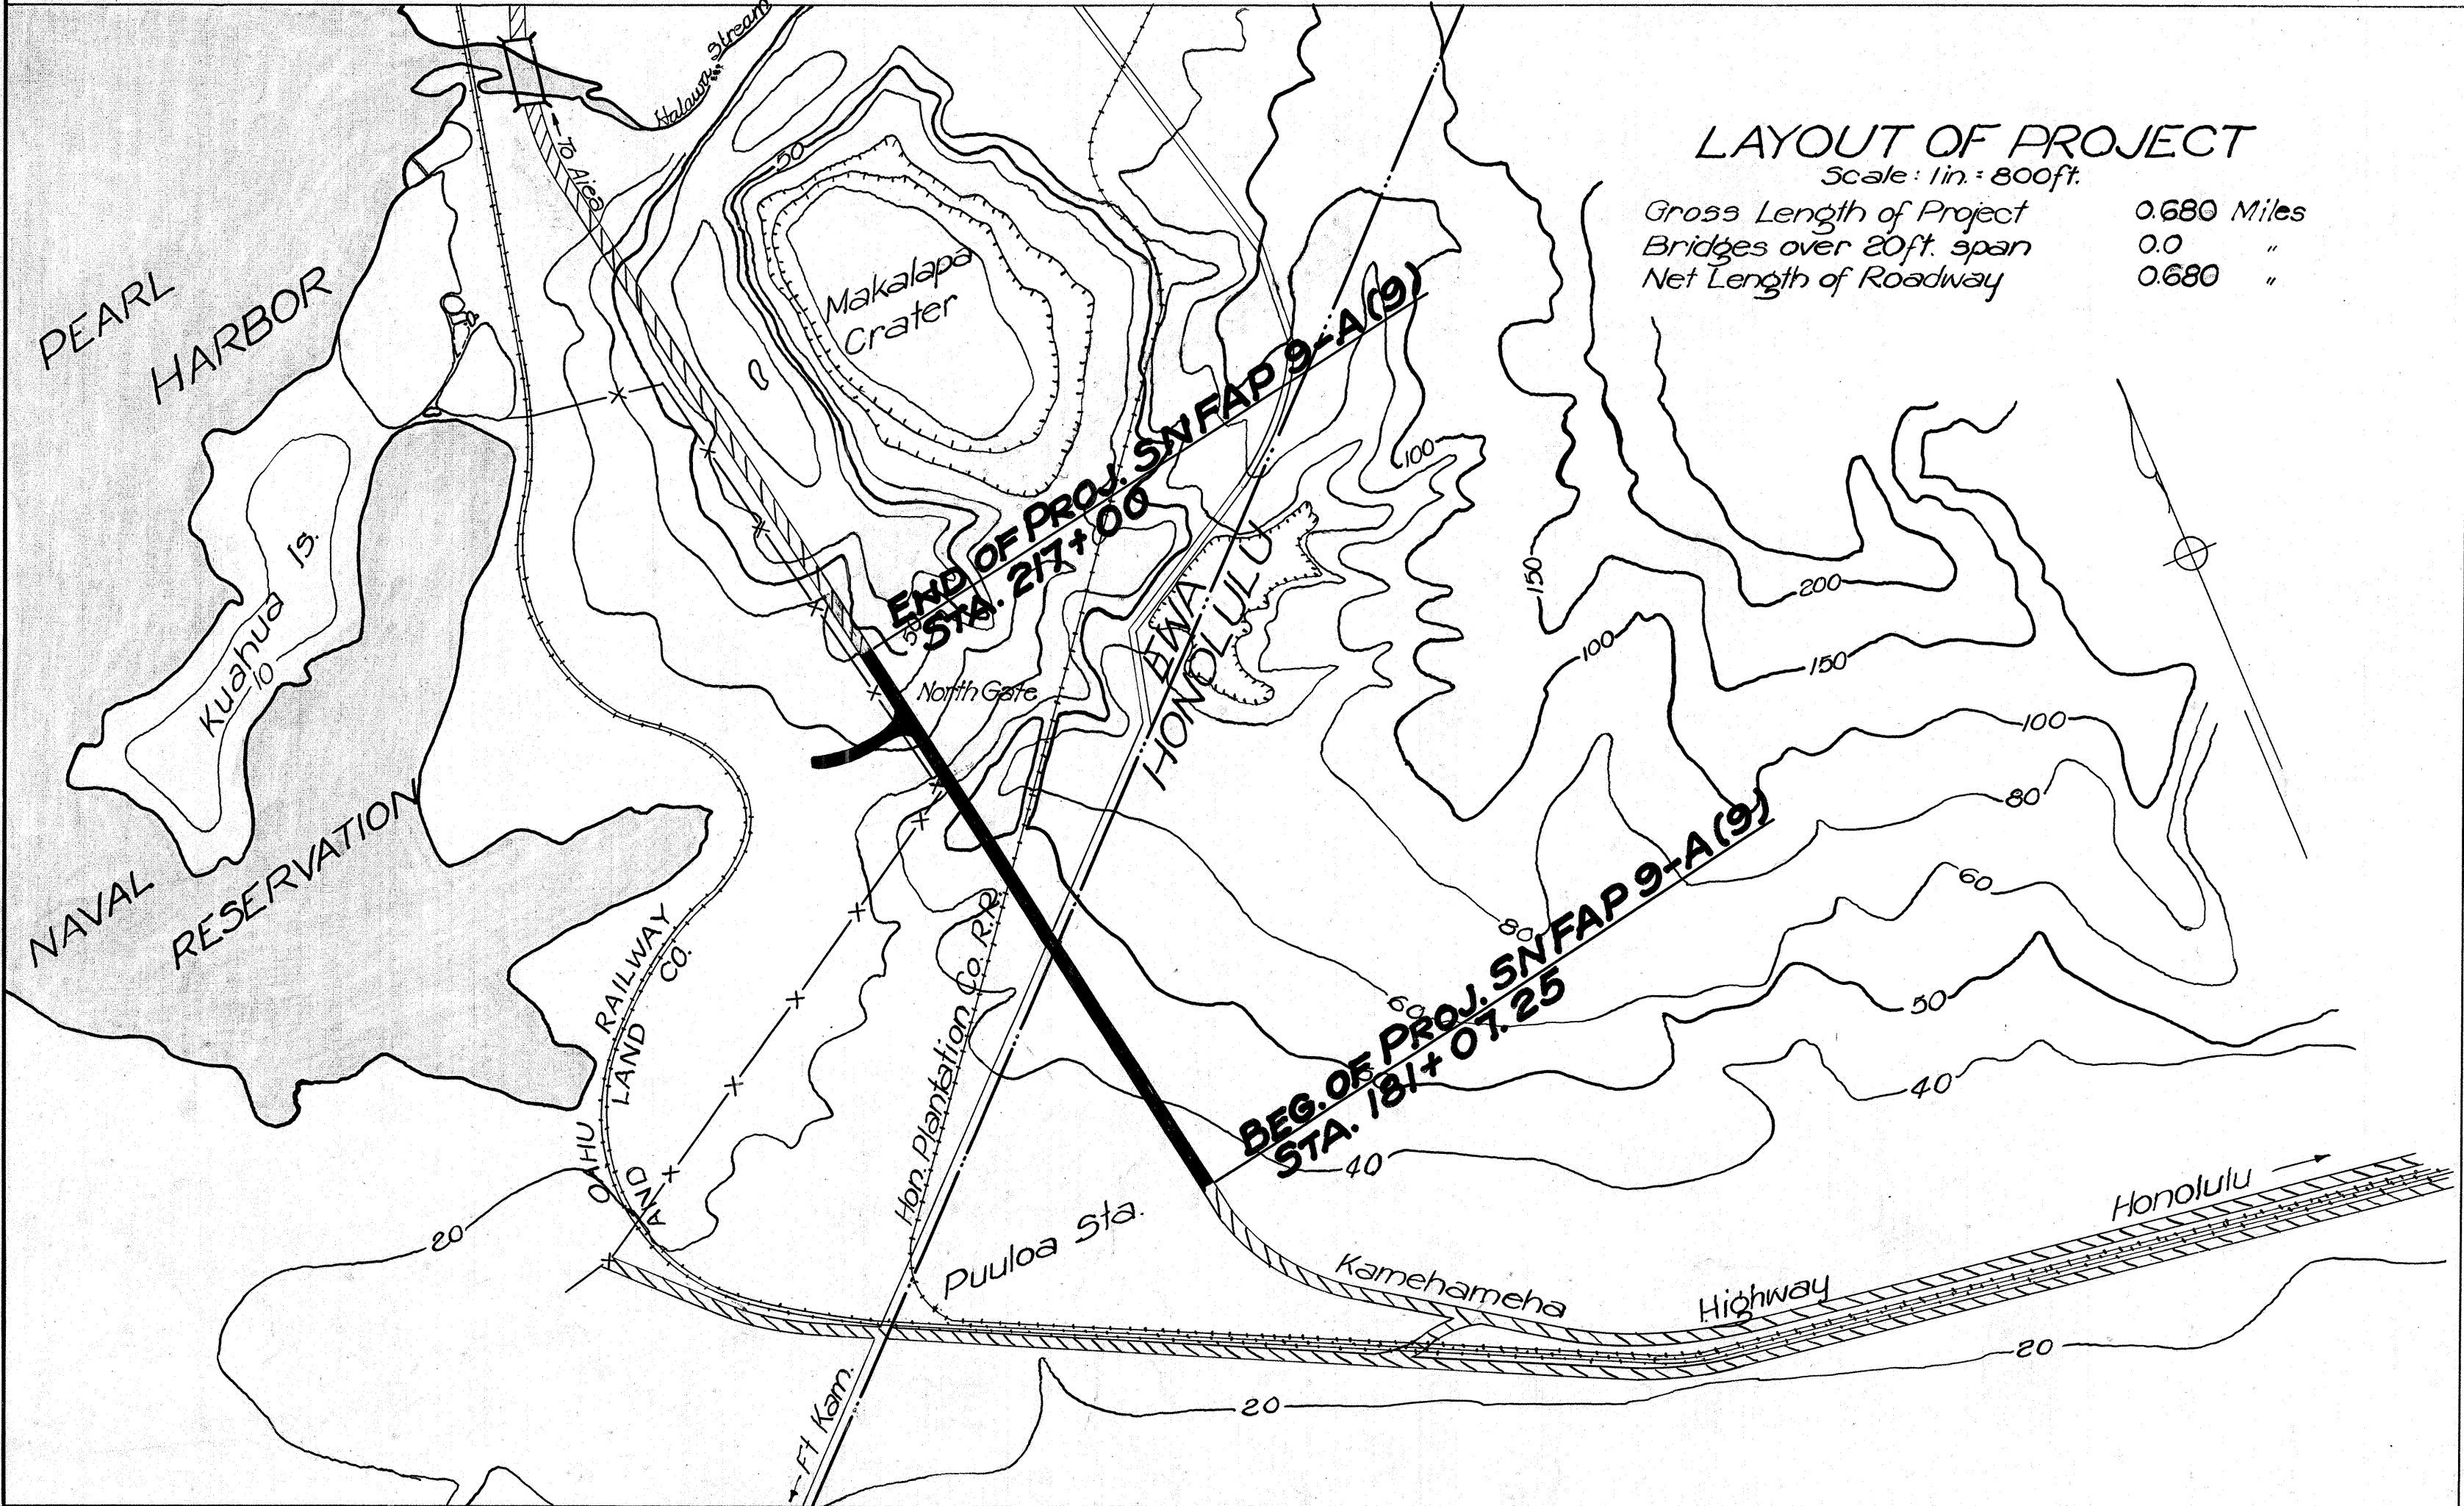

LAYOUT OF PROJECT	
Scale: 1 in. = 800 ft.	
Gross Length of Project	0.680 Miles
Bridges over 20 ft. span	0.0 "
Net Length of Roadway	0.680 "

DATE	
DESIGNED BY	
DRAWN BY	
CHECKED BY	
QUANTITIES CHECKED BY	
ORIGINAL PLAN	
NOTE BOOK	
No.	

APPROVED	RECOMMENDED FOR APPROVAL
APPROVED	RECOMMENDED FOR APPROVAL
APPROVED	APPROVED