

INDEX TO DRAWINGS	
SHEET NO.	DESCRIPTION
1	Title Sheet
2	Location Plan
3	Standard Bridge Details
4-8	Bridge Details

FED. ROAD DIST. NO.	STATE	FED. AID PROJ. NO.	FISCAL YEAR	SHEET NO.	TOTAL SHEETS
HAWAII	HAW.	DA-NR13(3)	1944	1	8

TERRITORY OF HAWAII
TERRITORIAL HIGHWAY DEPARTMENT
HONOLULU T.H.

PLANS OF
KAMEHAMEHA HIGHWAY
HAWAII PROJECT NO. DA-NR 13(3)



HALAWA BRIDGE ONLY
EWA DISTRICT
ISLAND OF OAHU

CONVENTIONAL SIGNS

Existing Road	—
Existing Fence	—
Boundary Line	—
Center Line	—
Paved Approaches, etc.	—
Culverts	—
Bridges	—
Railroad	—

SCALES

PLAN	1 INCH = 100 FT.
PROFILE	HOR. 1 INCH = 100 "
	VER. 1 INCH = 10 "
CROSS SECT.	HOR. 1 INCH = 5 "
	VER. 1 INCH = 5 "

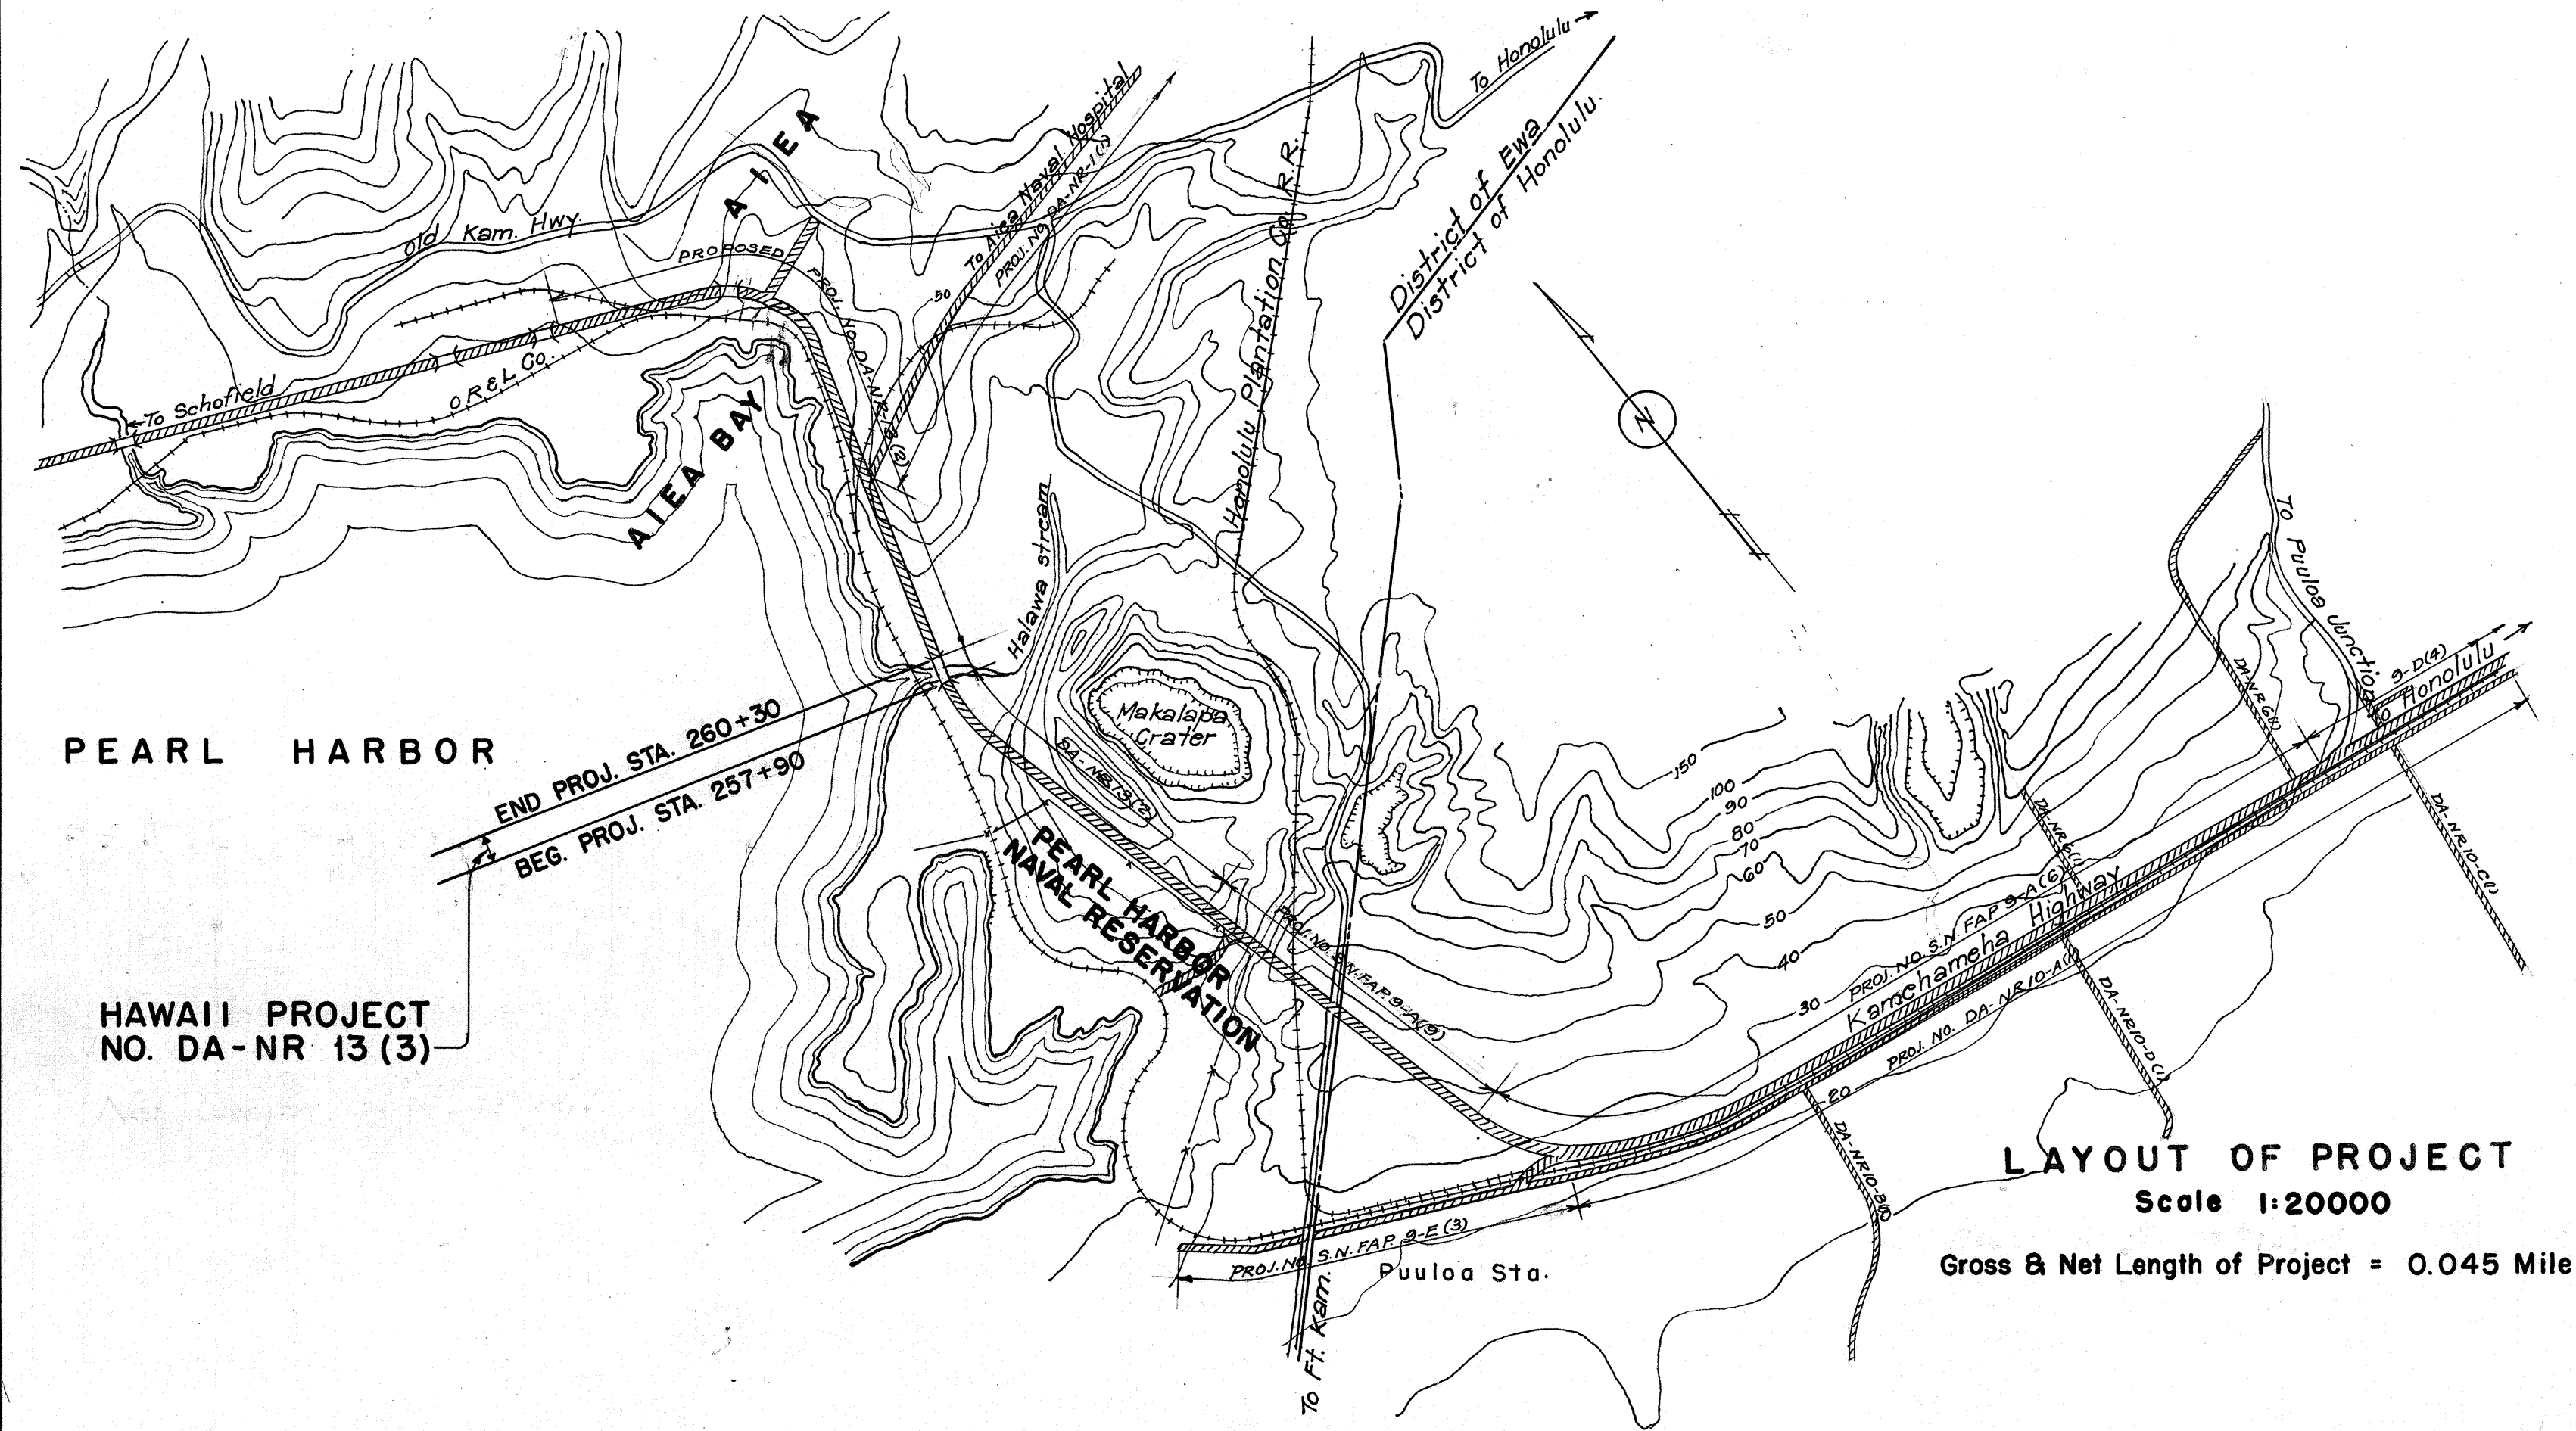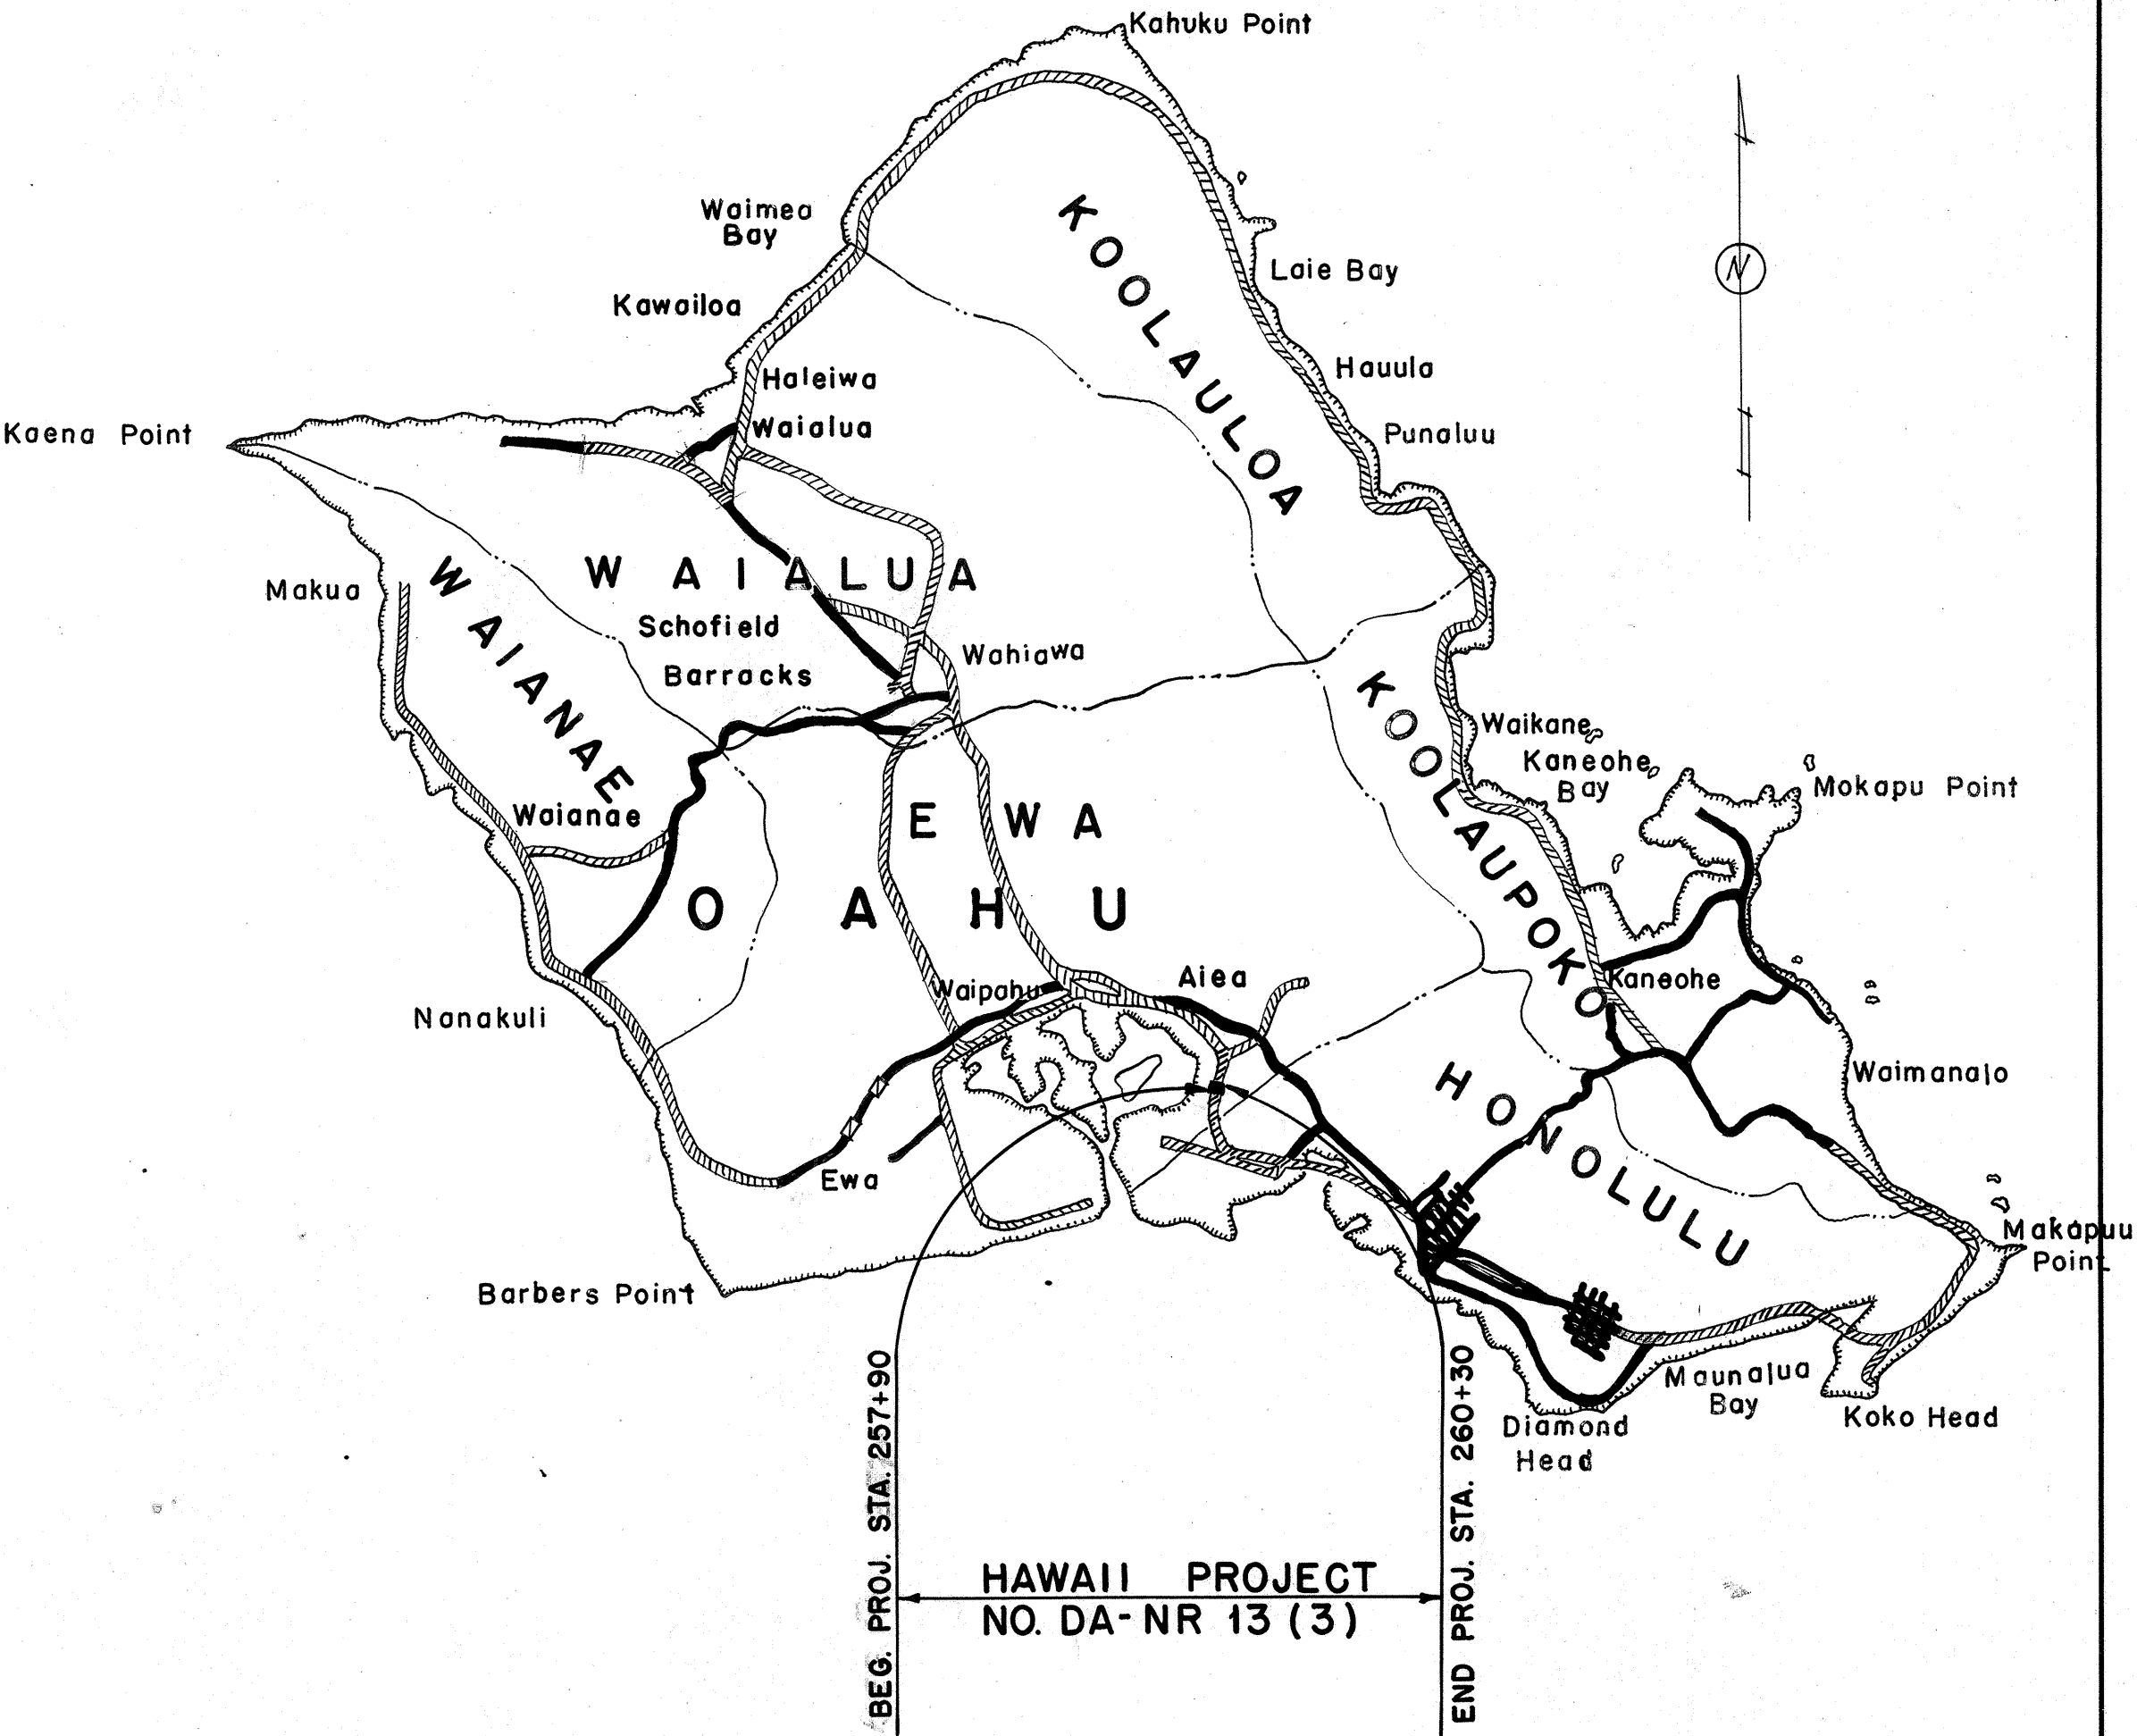

LAYOUT OF PROJECT
Scale 1:20000

Gross & Net Length of Project = 0.045 Mile

APPROVED

APPROVED

B. F. Rush
8-5-44
TERRITORIAL HIGHWAY ENGINEER

RECOMMENDED FOR APPROVAL

DISTRICT ENGINEER
PUBLIC ROADS ADMINISTRATION
FEDERAL WORKS AGENCY

RECOMMENDED FOR APPROVAL

CHIEF, WESTERN REGION
PUBLIC ROADS ADMINISTRATION
FEDERAL WORKS AGENCY

APPROVED

COMMISSIONER
PUBLIC ROADS ADMINISTRATION
FEDERAL WORKS AGENCY