

INDEX TO DRAWINGS	
SHEET NO.	DESCRIPTIONS
1	Title Sheet
2	Typical Sections
3	Plan & Profile
4-5	Standard Details
6-9	Cross Sections

TERRITORY OF HAWAII









TERRITORIAL HIGHWAY DEPARTMENT

HONOLULU T.H.

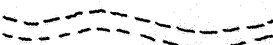
PLANS OF

KAMEHAMEHA HIGHWAY


FEDERAL AID PROJECT NO. SN DC FAP 9-A(8)

CONVENTIONAL	SIGNS
Existing Road	
Existing Fence	
Boundary Line	
Center Line	
Paved Approaches, etc.	
Culverts	
Bridges	
Railroad	

EWA DISTRICT	
ISLAND OF OAHU	
SCALES	
PLAN	1 INCH = 100 FT.
PROFILE	HOR. 1 INCH = 100 "
	VER. 1 INCH = 10 "
CROSS SECT.	HOR. 1 INCH = 5 "
	VER. 1 INCH = 5 "

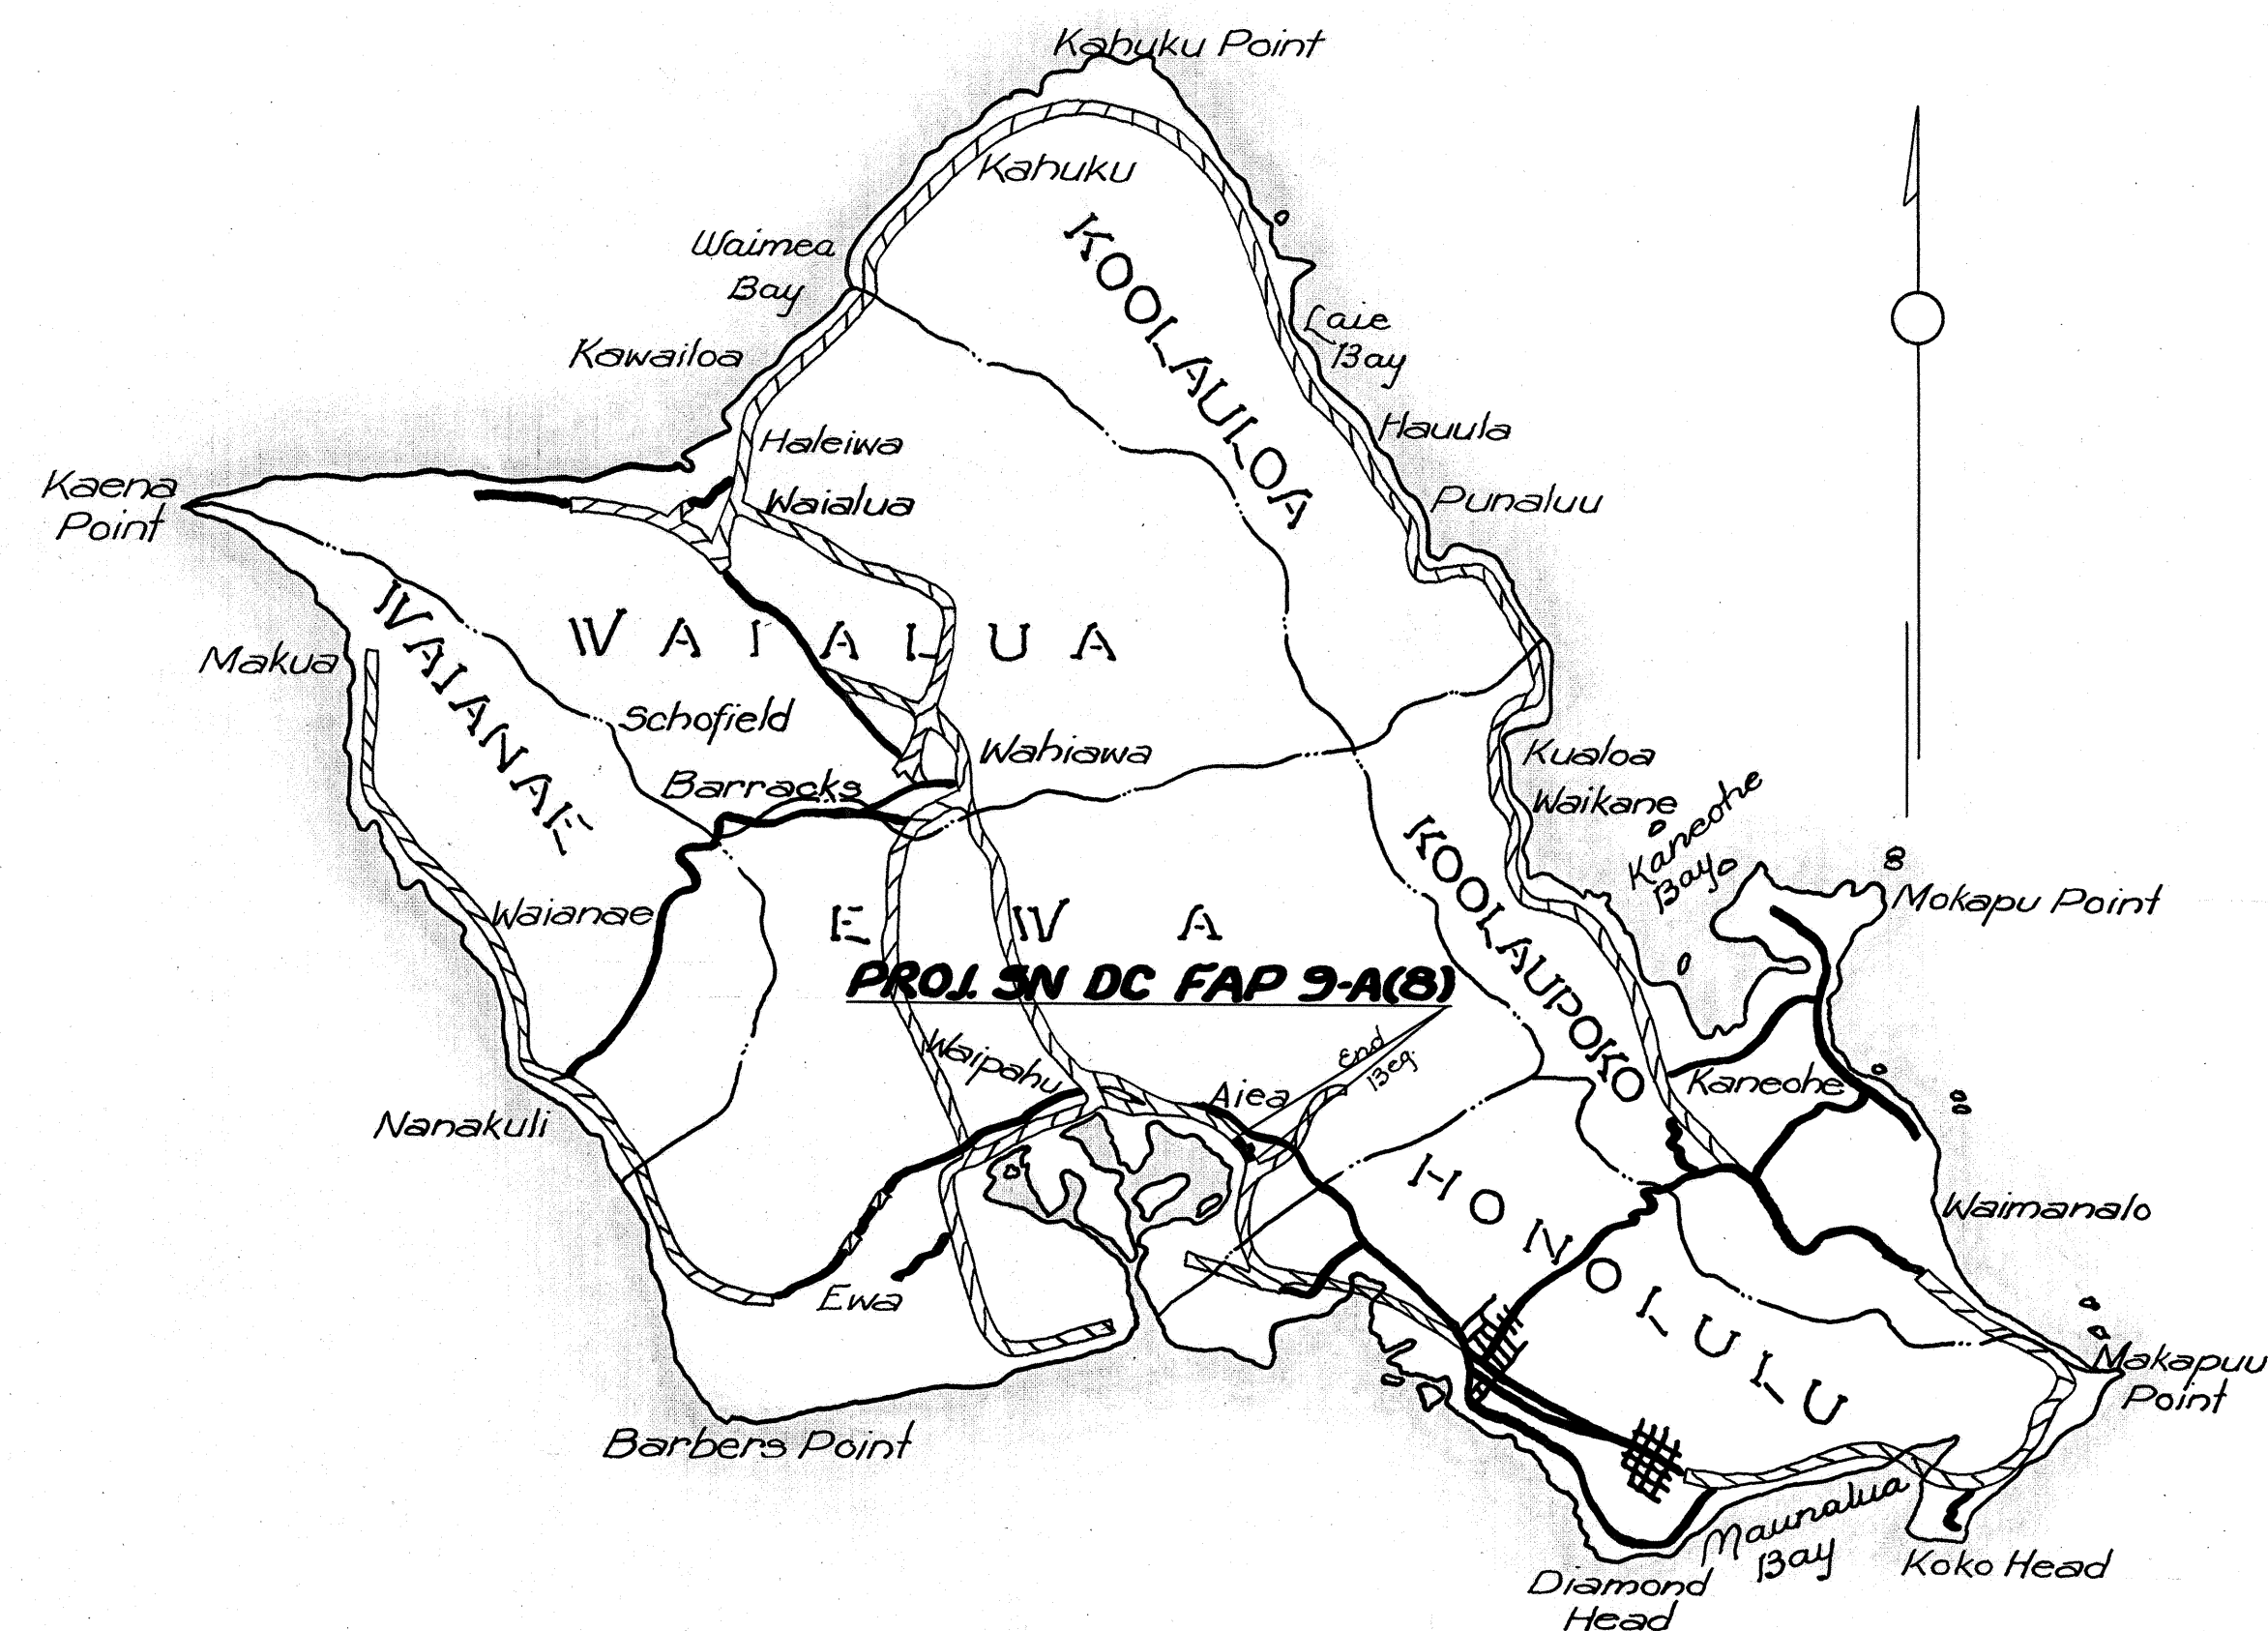

Federal Aid Projects previously constructed or under construction.

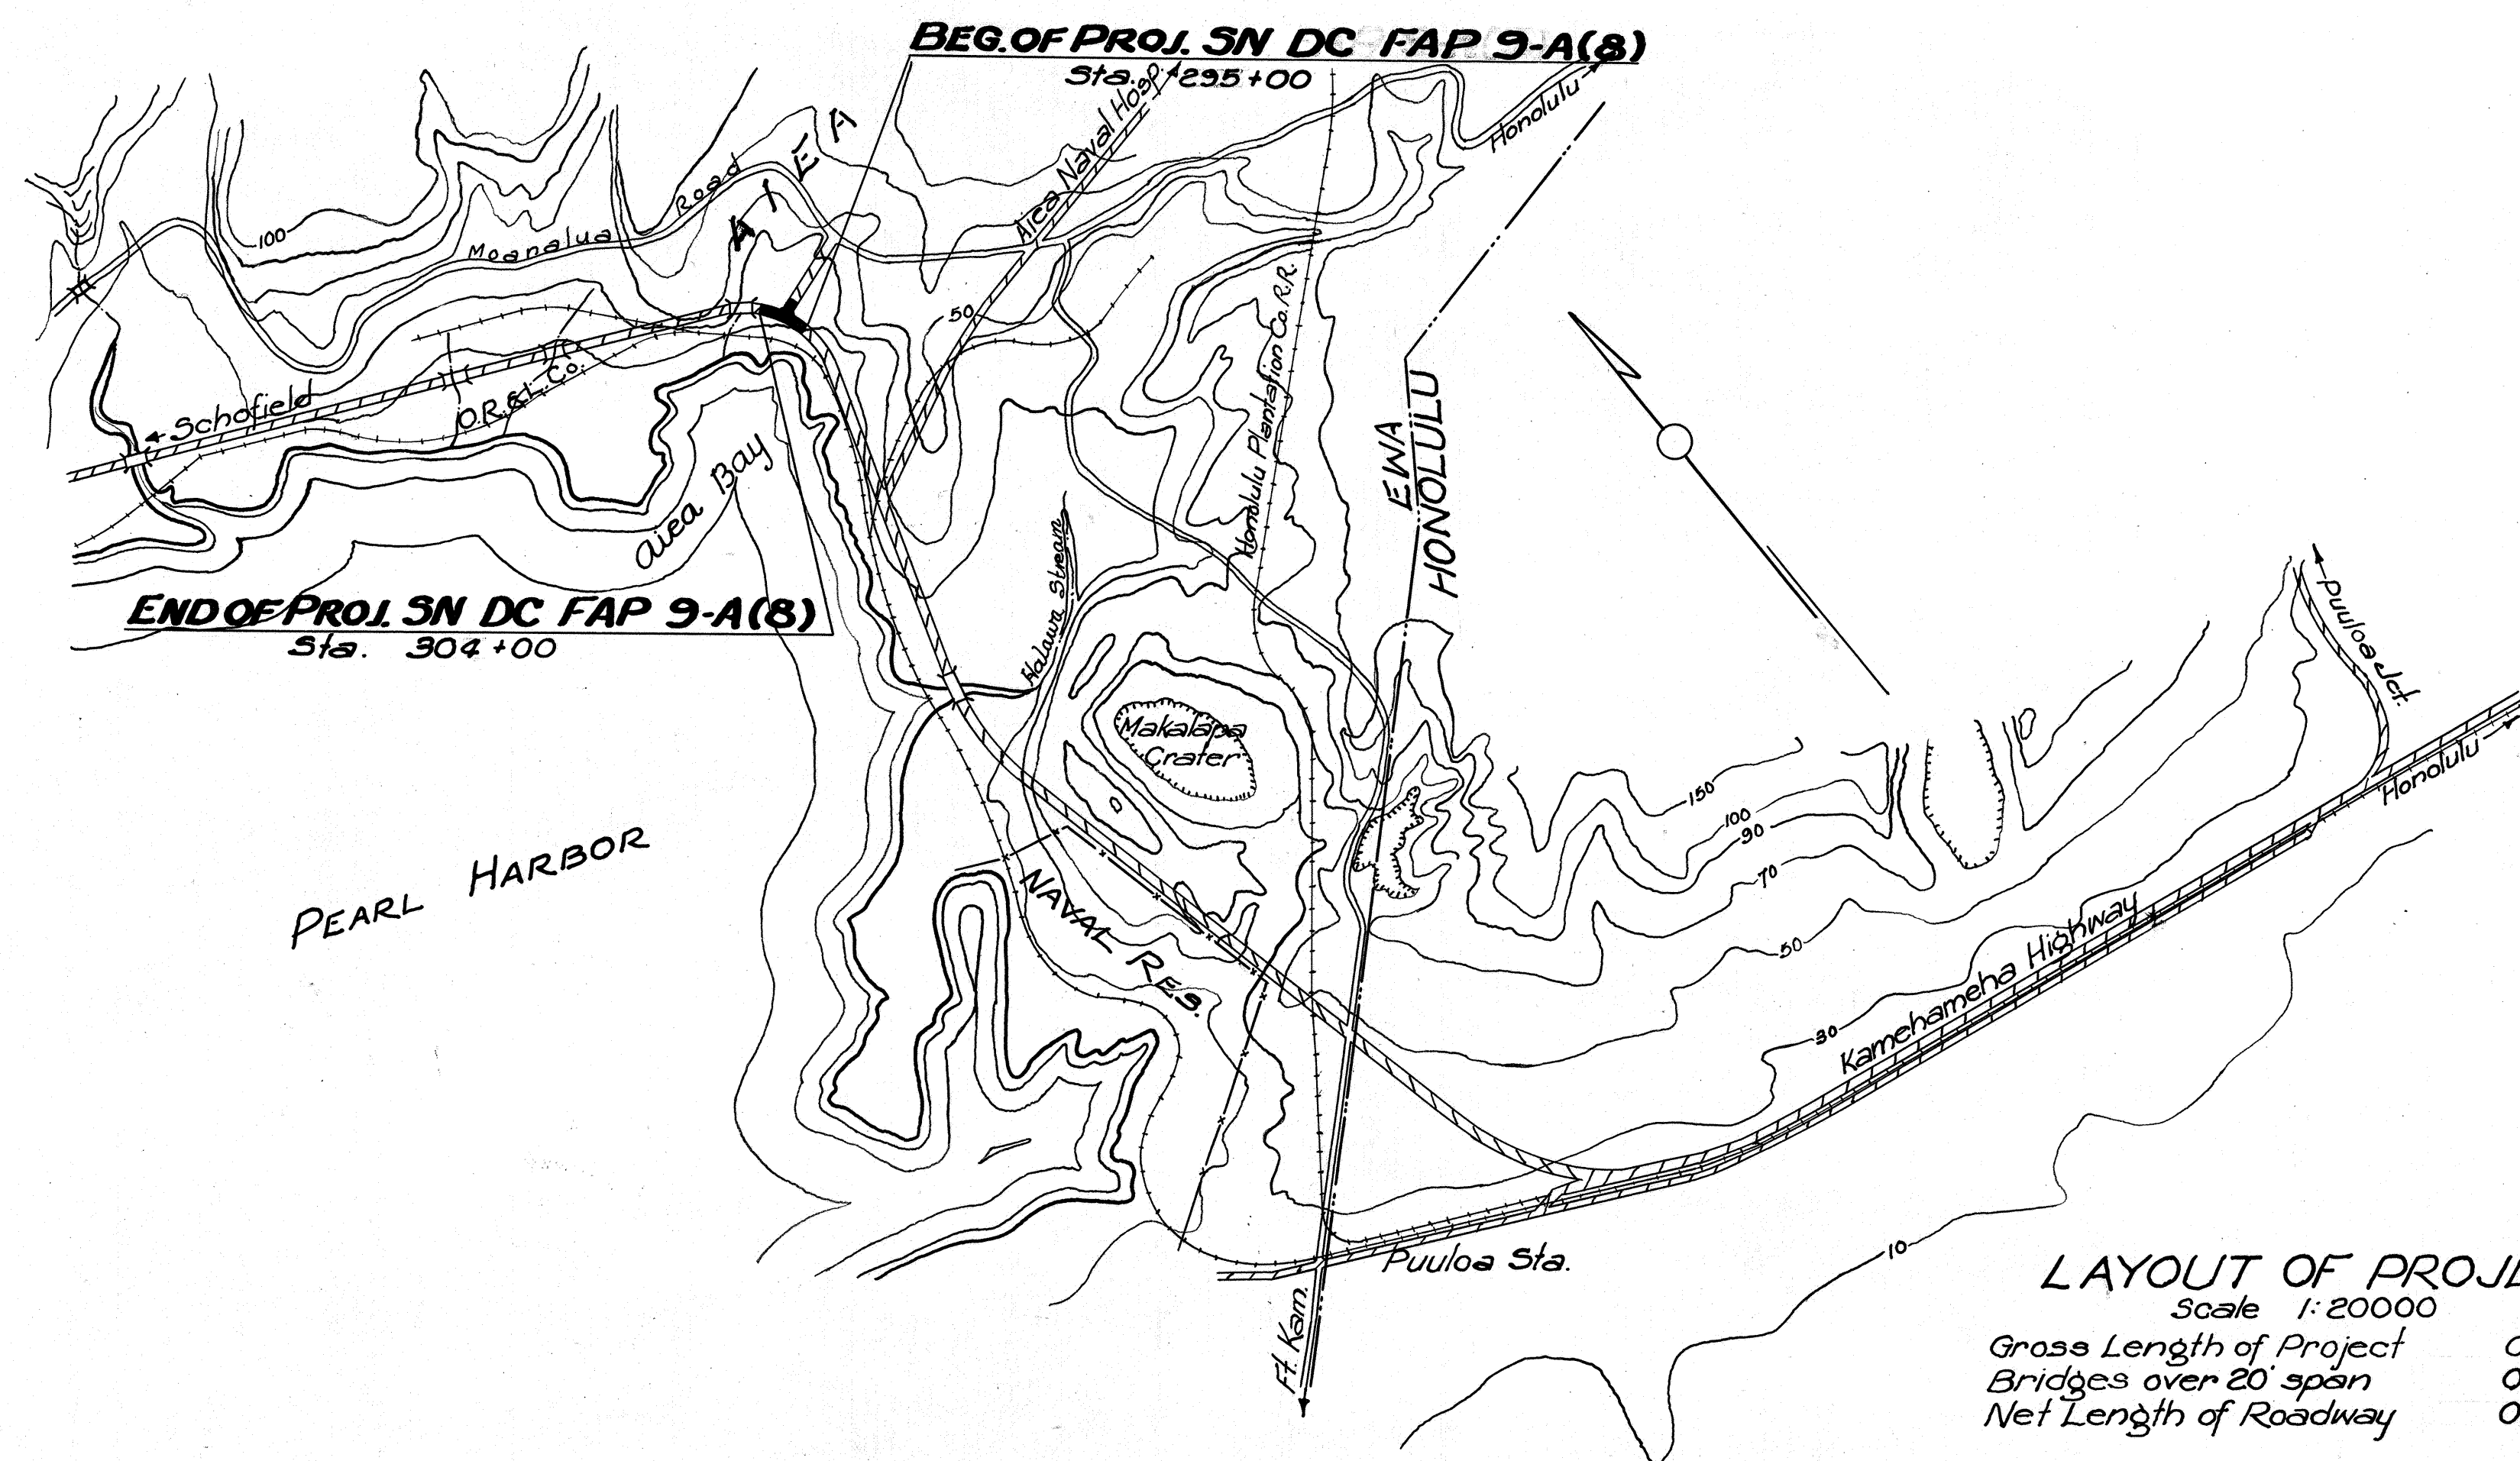

LAYOUT OF PROJECT
Scale 1"=20000
Gross Length of Project 0.170 Miles.
Bridges over 20' span 0.000 Miles.
Net Length of Roadway 0.170 Miles.

DESIGNED BY	DATE
DRAWN BY	1/2
CHECKED BY	
QUANTITIES CHECKED BY	
NO.	

RECOMMENDED FOR APPROVAL
Prin. Hwy Engr: Public Roads Administration, Federal Wks. Agency
RECOMMENDED FOR APPROVAL
Chief Western Region: Public Roads Administration, Federal Wks. Agency
APPROVED
Commissioner: Public Roads Administration, Federal Wks. Agency

APPROVED

APPROVED

Territorial Highway Engineer

Commissioner: Public Roads Administration, Federal Wks. Agency