




FED. ROAD DIST. NO.	STATE	FED. AID PROJ. NO.	FISCAL YEAR	SHEET NO.	TOTAL SHEETS
HAWAII	HAW.	DA-NR 14(2)	1944	2	81

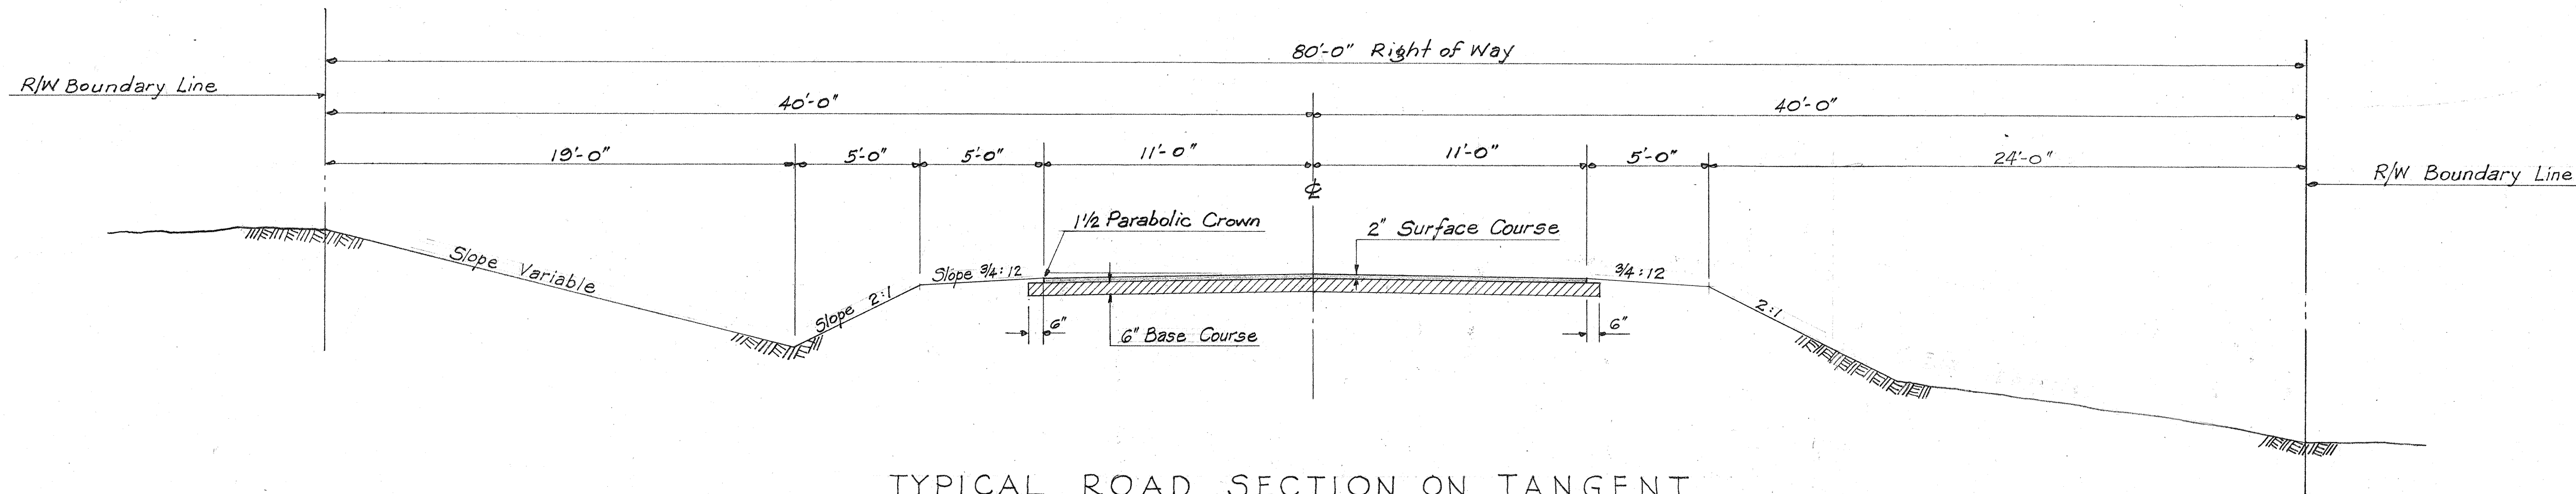

TYPICAL ROAD SECTION ON TANGENT
LEHUA AVE. STA. 5+80 TO STA. 42+00
Scale: 1/4" = 1'-0"

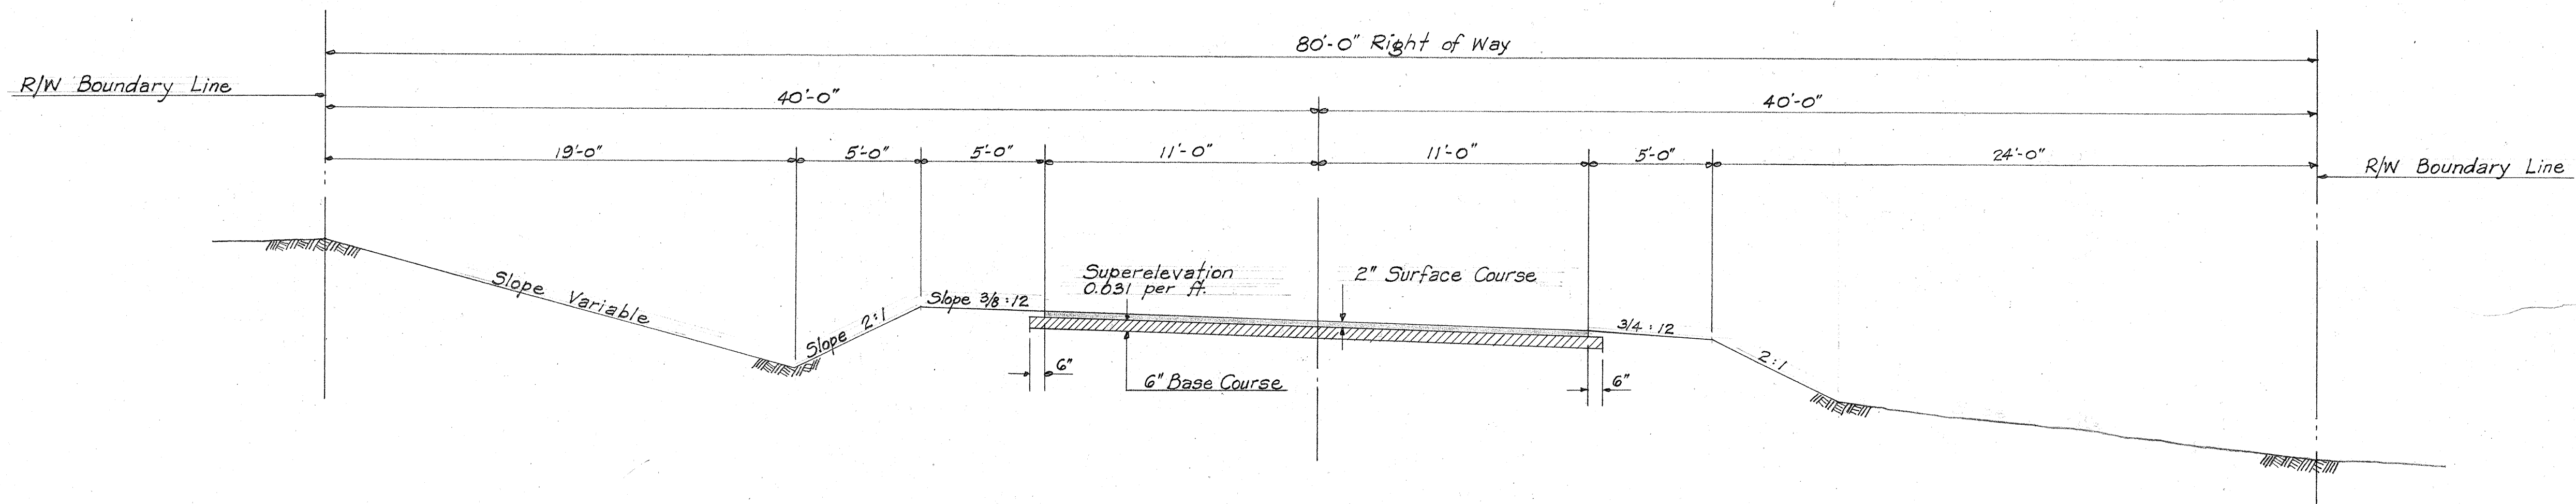

TYPICAL ROAD SECTION ON CURVE
LEHUA AVE. STA. 43+24.59 TO STA. 65+00
Scale: 1/4" = 1'-0"

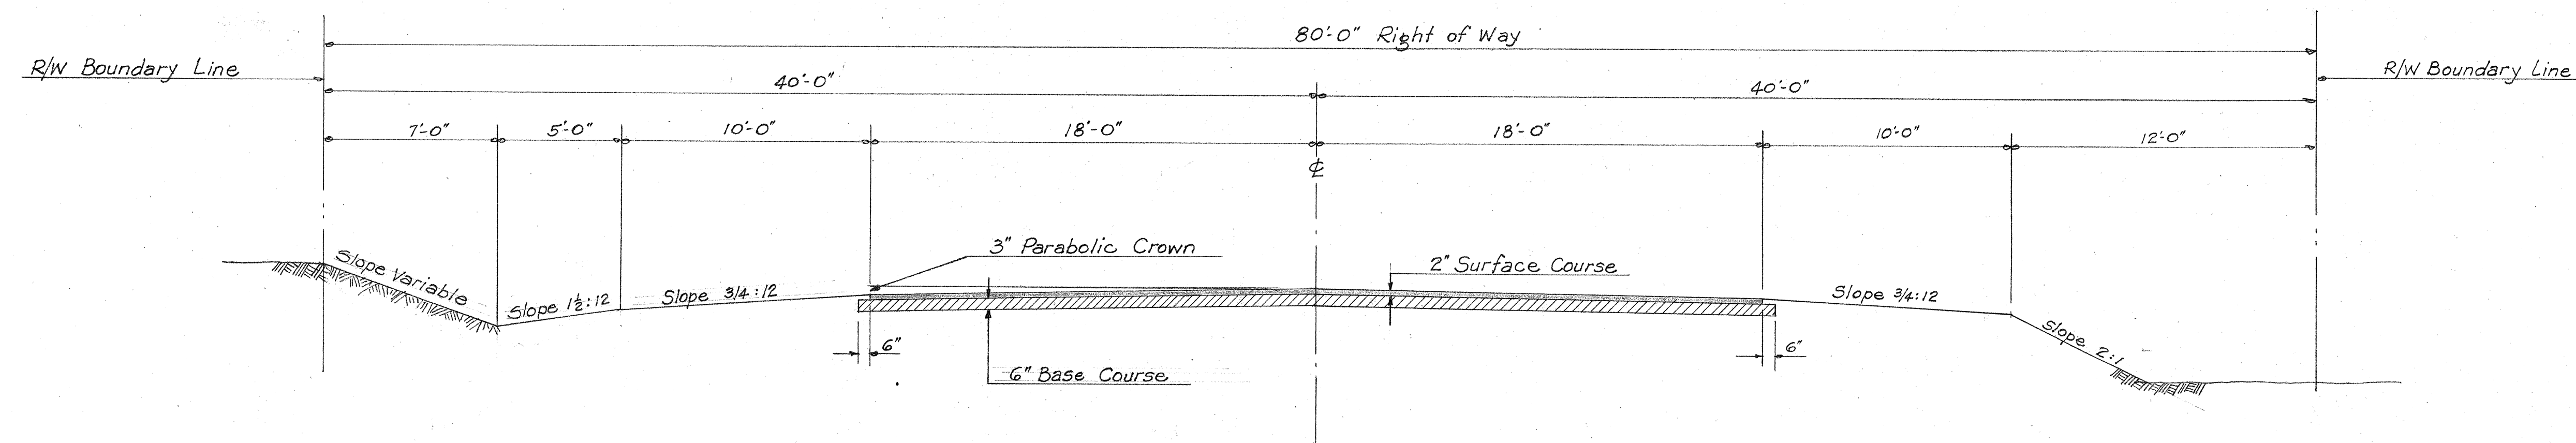

TYPICAL ROAD SECTION ON TANGENT
LEHUA AVE. STA. 67+10 TO STA. 78+25
Scale: 1/4" = 1'-0"

NOTES

BASE AND SURFACE COURSE

- 2" Surface Course shall be either an "Asphaltic Concrete Surface Course" or a "Dense Graded Plant Mix Surface Course" depending upon bid alternate accepted.
- Base Course shall be a "Waterbound Macadam Base Course."
- 8" compacted thickness on Kamehameha Highway and on Lehua Ave.-Waimano Road from Sta. 82+00 to 84+50.
- 6" compacted thickness all other places.

TERRITORIAL HIGHWAY DEPARTMENT

TERRITORY OF HAWAII

TYPICAL SECTIONS

LEHUA AVE.

HAW. PROJ. NO. DA-NR 14(2)

Scale: 1/4" = 1'-0"

April 1945

SHEET No OF SHEETS


5151.2

5151.2

Revised: April 30, 1945


DESIGNED BY	DATE
TRACED BY	
QUANTITIES BY	
CHECKED BY	
NOTE BOOK	

FED. ROAD DIST. NO.	STATE	FED. AID PROJ. NO.	FISCAL YEAR	SHEET NO.	TOTAL SHEETS
HAWAII	HAW.	DA-NR 14(2)	1944	3	81

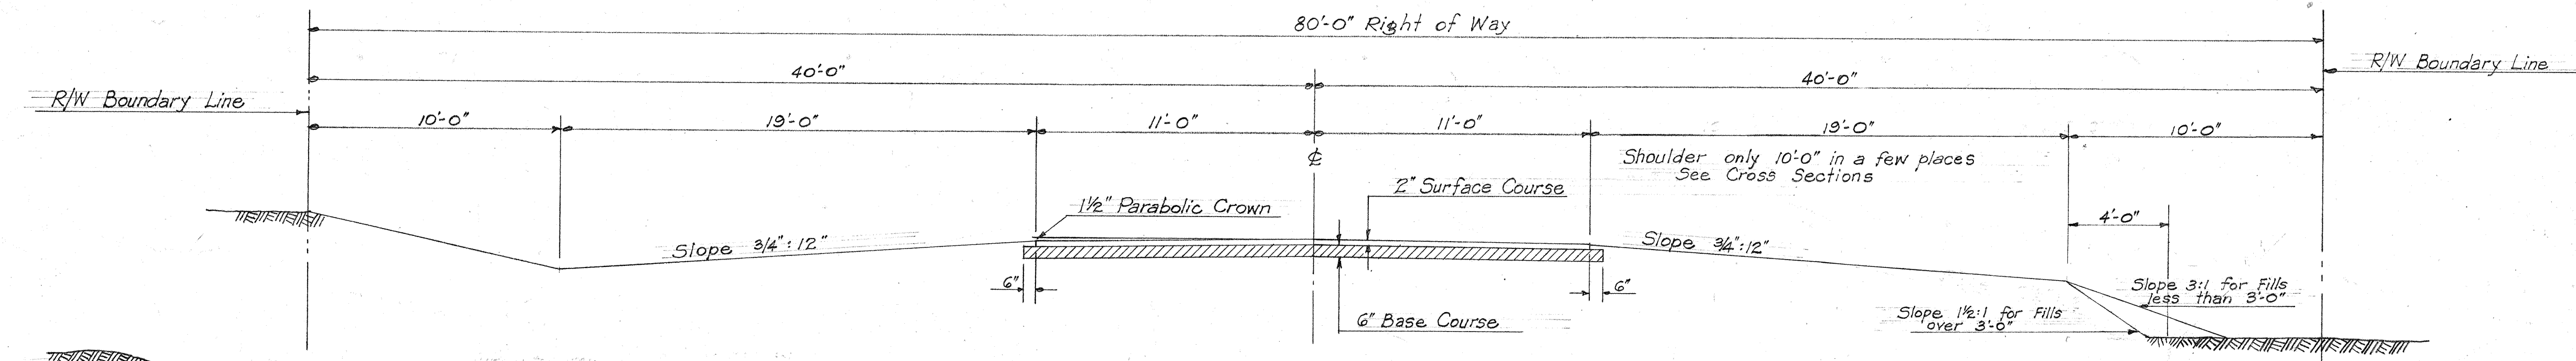


TYPICAL ROAD SECTION ON TANGENT
WAIMANO HOME ROAD STA. 85+00 TO STA. 117+00
Scale: 1/4" = 1'-0"


NOTE:
For Curves to Left.
Superelevate Right Lane .015' per foot.
Retain inside edge of pavement grade and raise outer edge of pavement and shoulder.

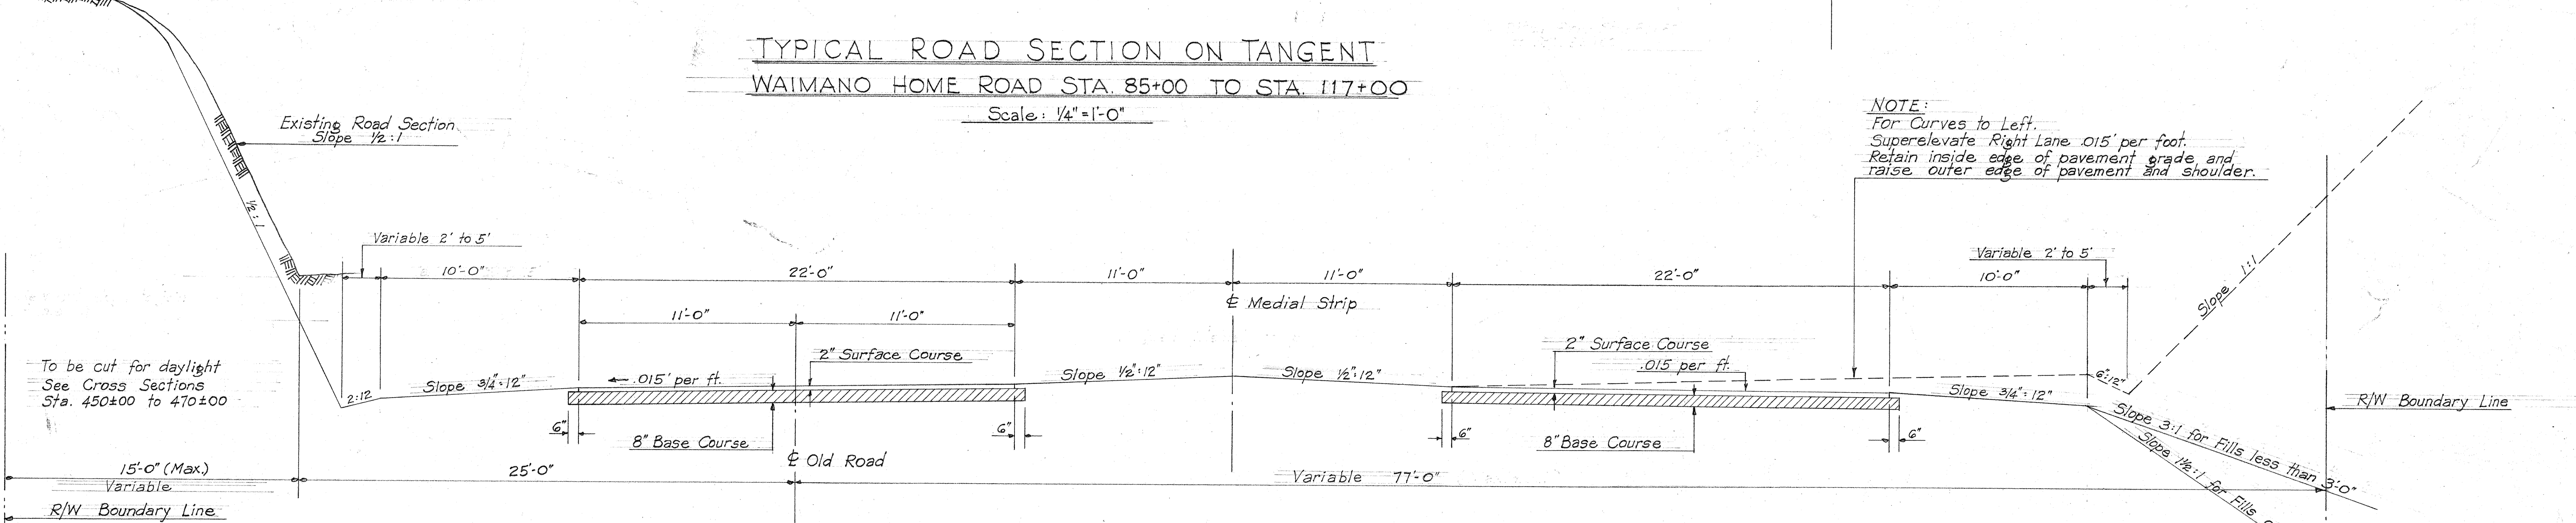

TYPICAL ROAD SECTION ON TANGENT
KAMEHAMEHA HIGHWAY STA. 421+00 TO STA. 440+50 & STA. 450+00 TO STA. 469+90.2
Scale: 1/4" = 1'-0"

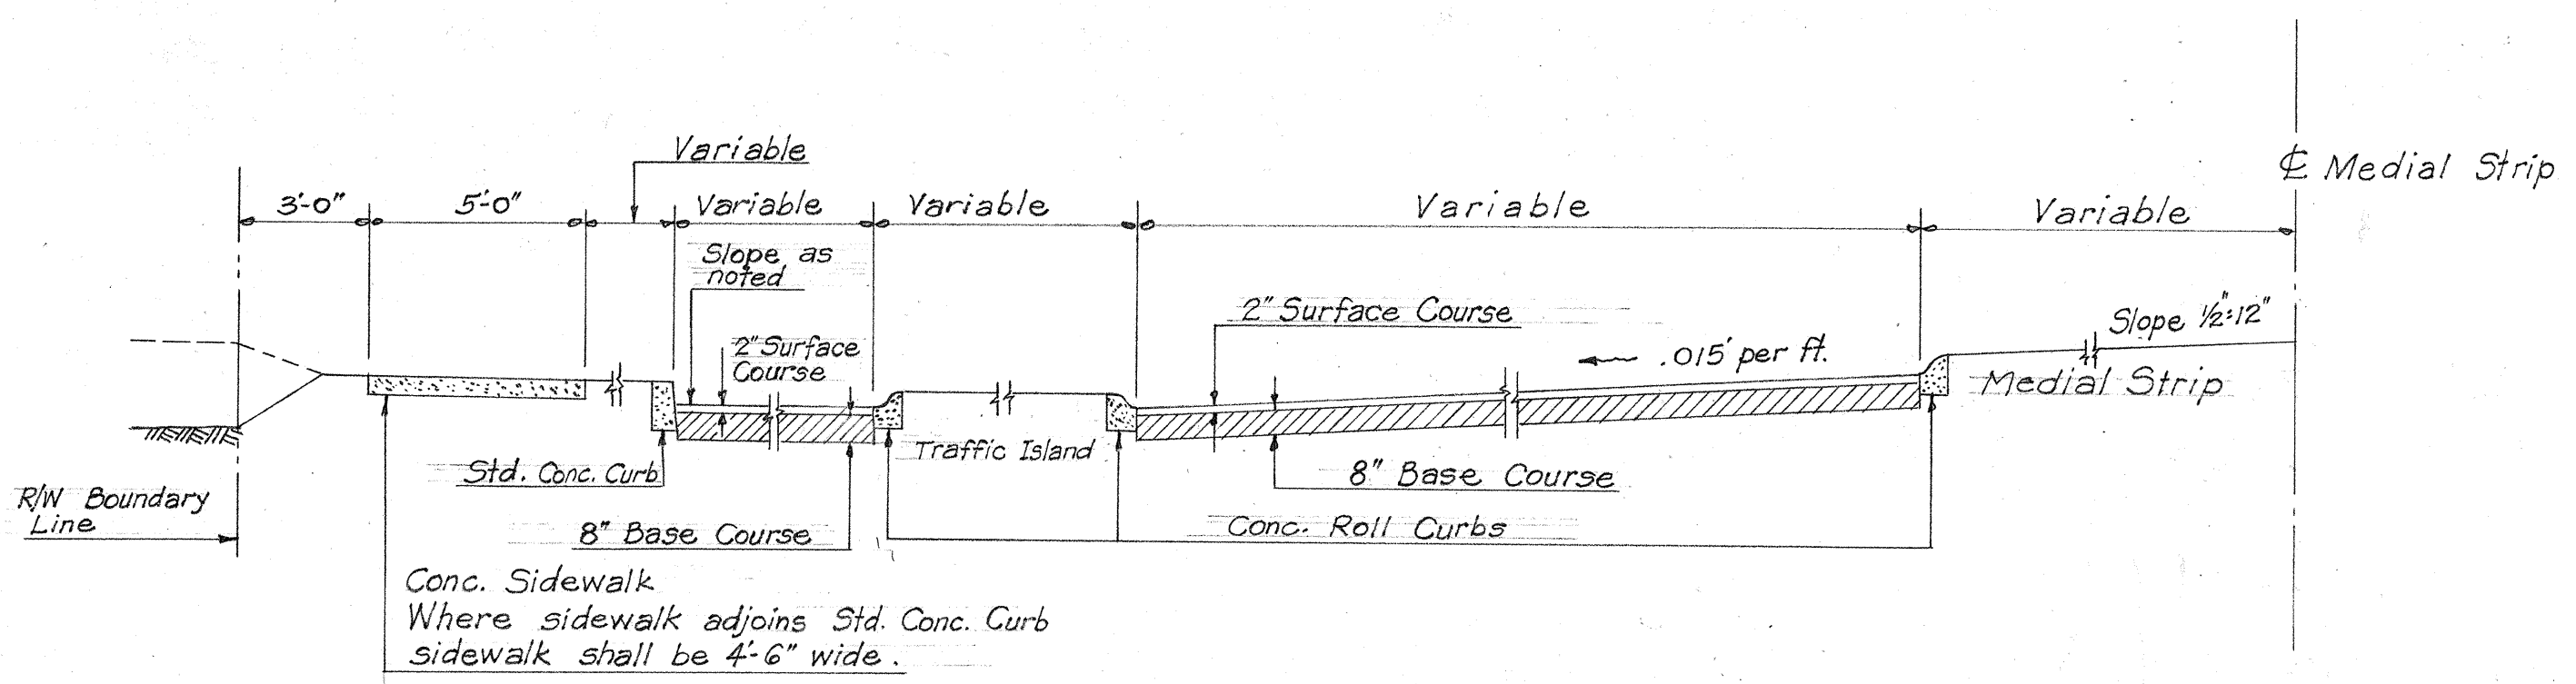

TYPICAL STREET HALF SECTION
LEHUA AVE. - KAM HIGHWAY INTERSECTION
Scale: 1/4" = 1'-0"
NOTE: See Detail Sheets for Layout and Grades.

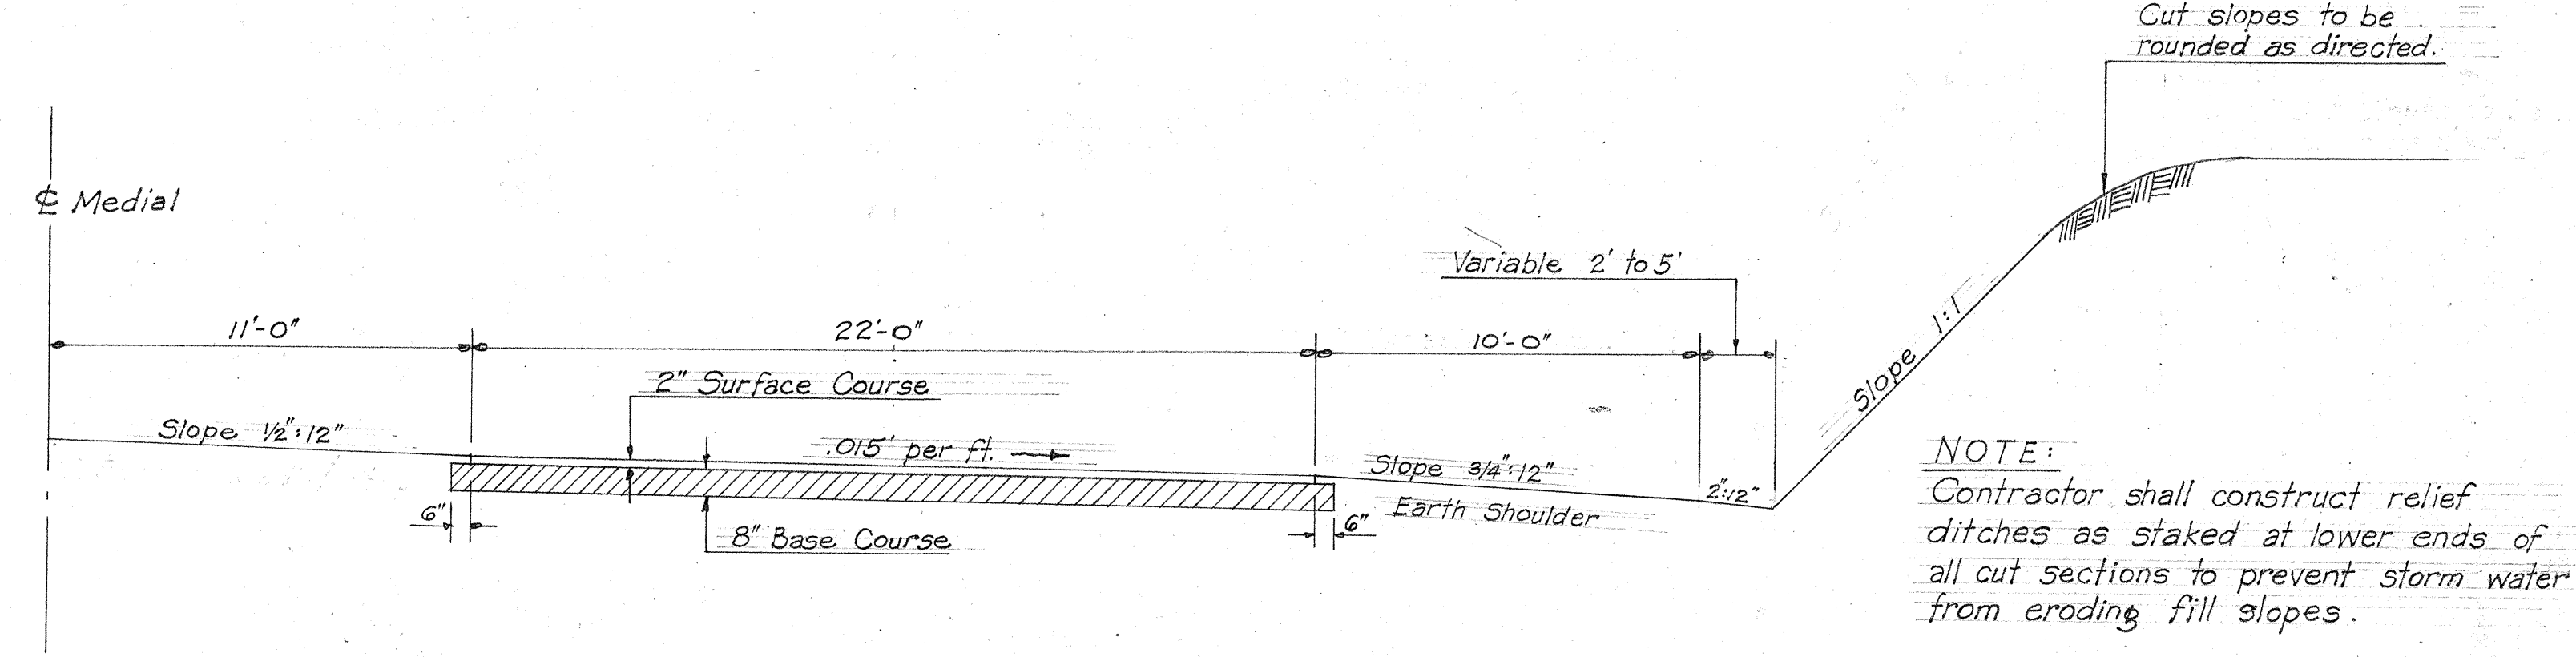

HALF SECTION NEW CUT
KAM HIGHWAY
Scale: 1/4" = 1'-0"

NOTE:
Contractor shall construct relief ditches as staked at lower ends of all cut sections to prevent storm water from eroding fill slopes.

TERRITORIAL HIGHWAY DEPARTMENT
TERRITORY OF HAWAII
TYPICAL SECTIONS
FRANKLIN SPUR, WAIMANO
HOME RD. & KAM. SPURS
HAW. PROJ. NO. DA-NR 14(2)
Scale: 1/4" = 1'-0" April 1945

Revised: April 30, 1945
Revised: May 31, 1945

ORIGINAL PLAN	DATE
DESIGNED BY	
DRAWN BY	
CHECKED BY	
QUANTITIES CHECKED BY	
NOTED BY	
NO.	