



FED. ROAD DIST. NO.	STATE	FED. AID PROJ. NO.	FISCAL YEAR	SHEET NO.	TOTAL SHEETS
HAWAII	HAWAII	57-03	1949	2	70

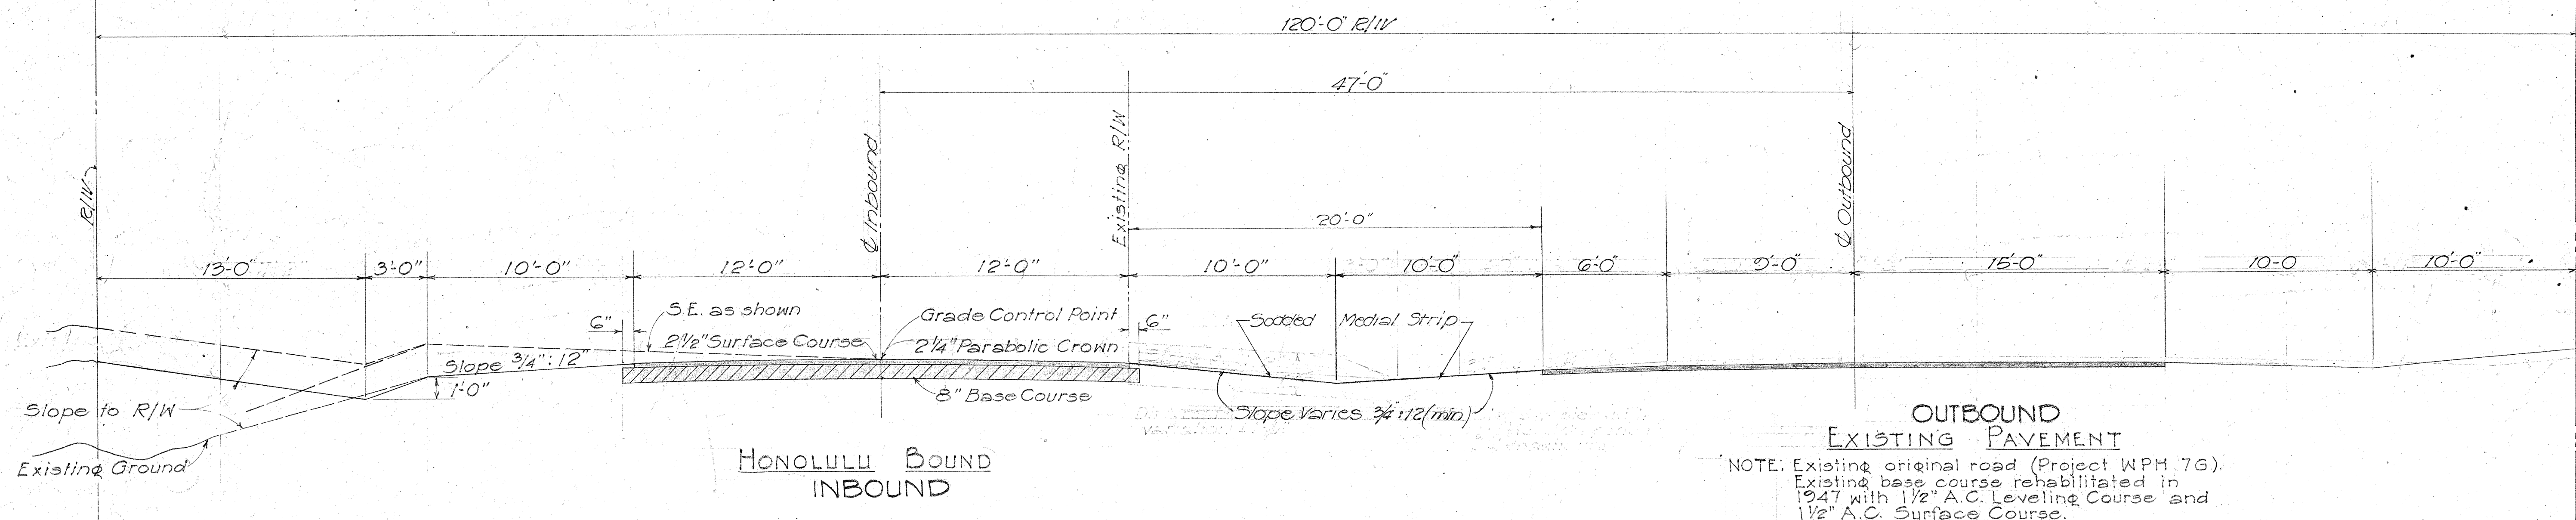

TYPICAL SECTION STA. 6+69.50 TO STA. 59+10

Scale 1/4" = 1'-0"

NOTE: Between Sta 6+69.50 and 68+00 Where the grade differential is slight the median slope shall be adjusted in the field.

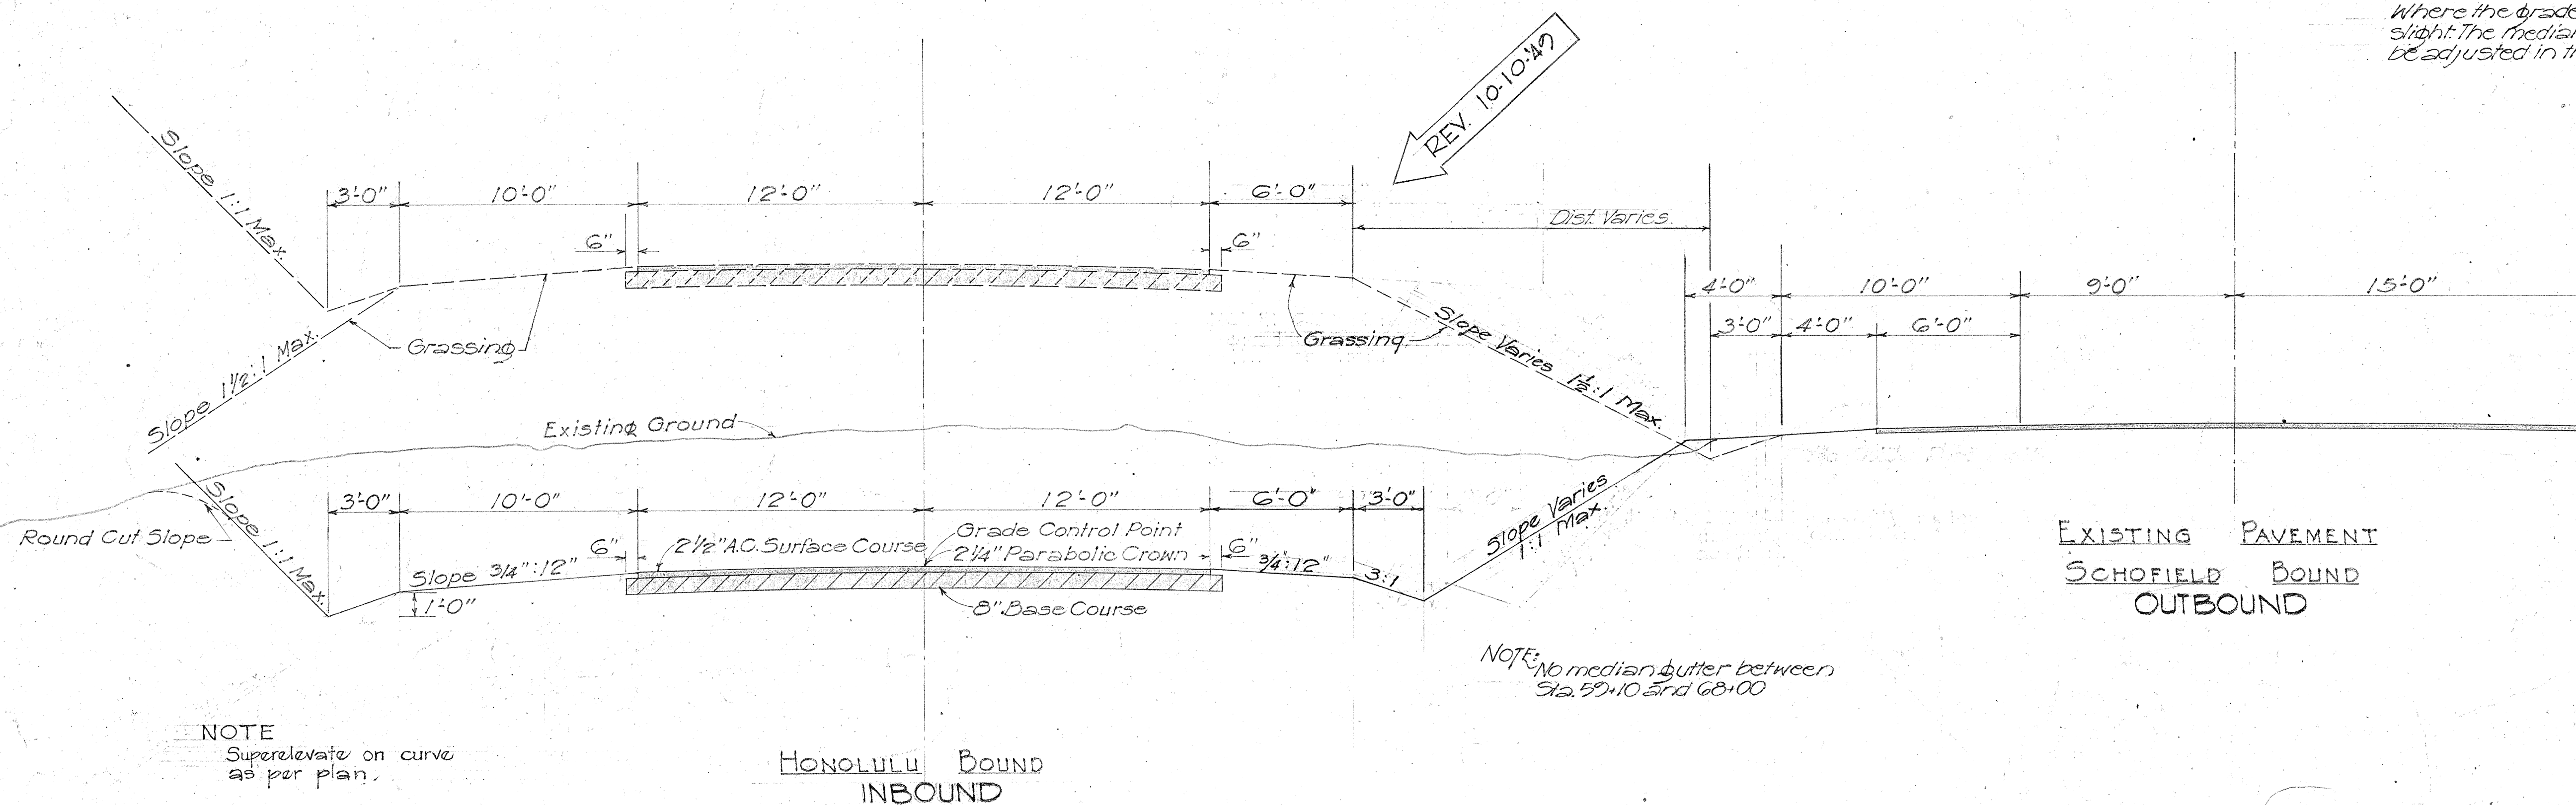

TYPICAL SECTION STA. 59+10 TO STA. 83+50


Scale 1/4" = 1'-0"

NOTE: 14'-0" Shoulder on Fill from Sta. 59+00 to END OF PROJECT

NOTE: Sta 5+60 to Sta. 70+1882 Sloped Medial Strip Sta 70+1882 to End of Project Grassing Slopes and Shoulders (Fill Section Only)

TERRITORIAL HIGHWAY DEPARTMENT	
TERRITORY OF HAWAII	
TYPICAL SECTIONS	
KAMEHAMEHA HIGHWAY	
WAIKAKALAU SECTION	
PROJECT NO. SN(DC)FA-F-7(20)	
SCALE 1/4" = 1'-0"	JUNE, 1948

5382.2

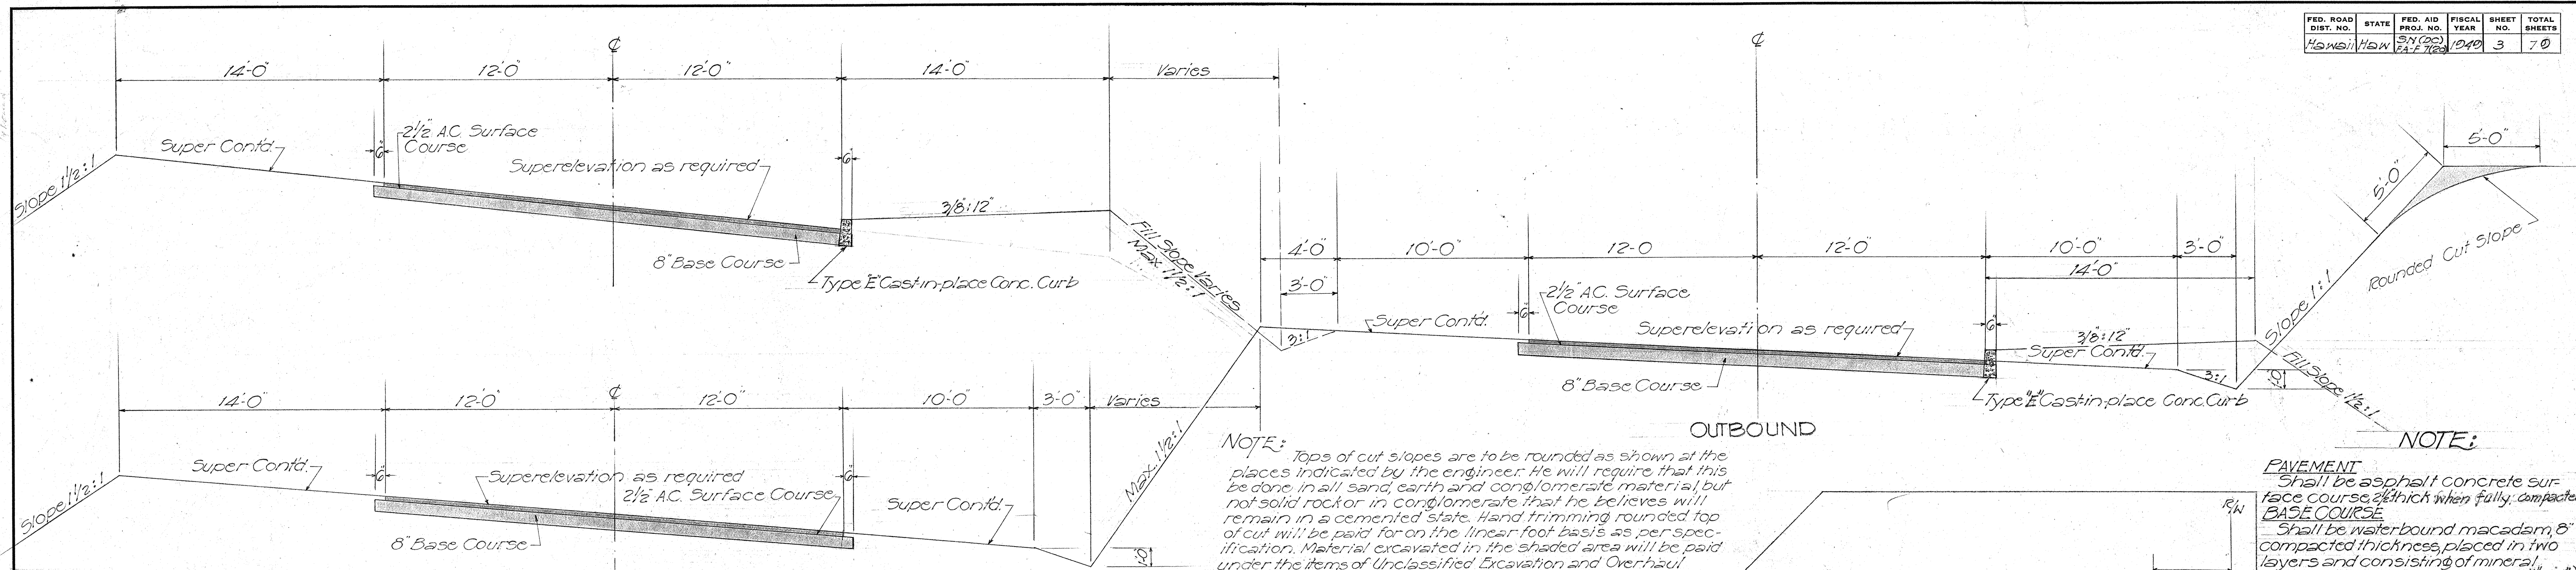

NOTE: When superelevation is less than .063' per ft the slope of the shoulder on the lower side is 3/4":12" (min). When the slope is greater than .063' per ft the shoulder slope is equal to the rate of super.

TYPICAL SECTION ON CURVE

STA 83+50 to STA 95+38
Scale: 1/4" = 1'-0"

PAVEMENT
Shall be asphalt concrete surface course 2 1/2" thick when fully compacted.


BASE COURSE
Shall be waterbound macadam, 8" compacted thickness, placed in two layers and consisting of mineral aggregate - Coarse Rock No. 2 (2 1/2" - 3/4") filled with filler (3/4" - 1/4").

PRIME COAT
Of liquid asphaltic primer shall be applied to the surface of the base course at the rate of 0.35 gal. per sq. yd. before placing the 2 1/2" AC. surface course.

Both above are subject to Specification and Special Provisions.

FURROW DITCH
Scale: 3/8" = 1'-0"


NOTE: Construct furrow ditch as shown, as required.

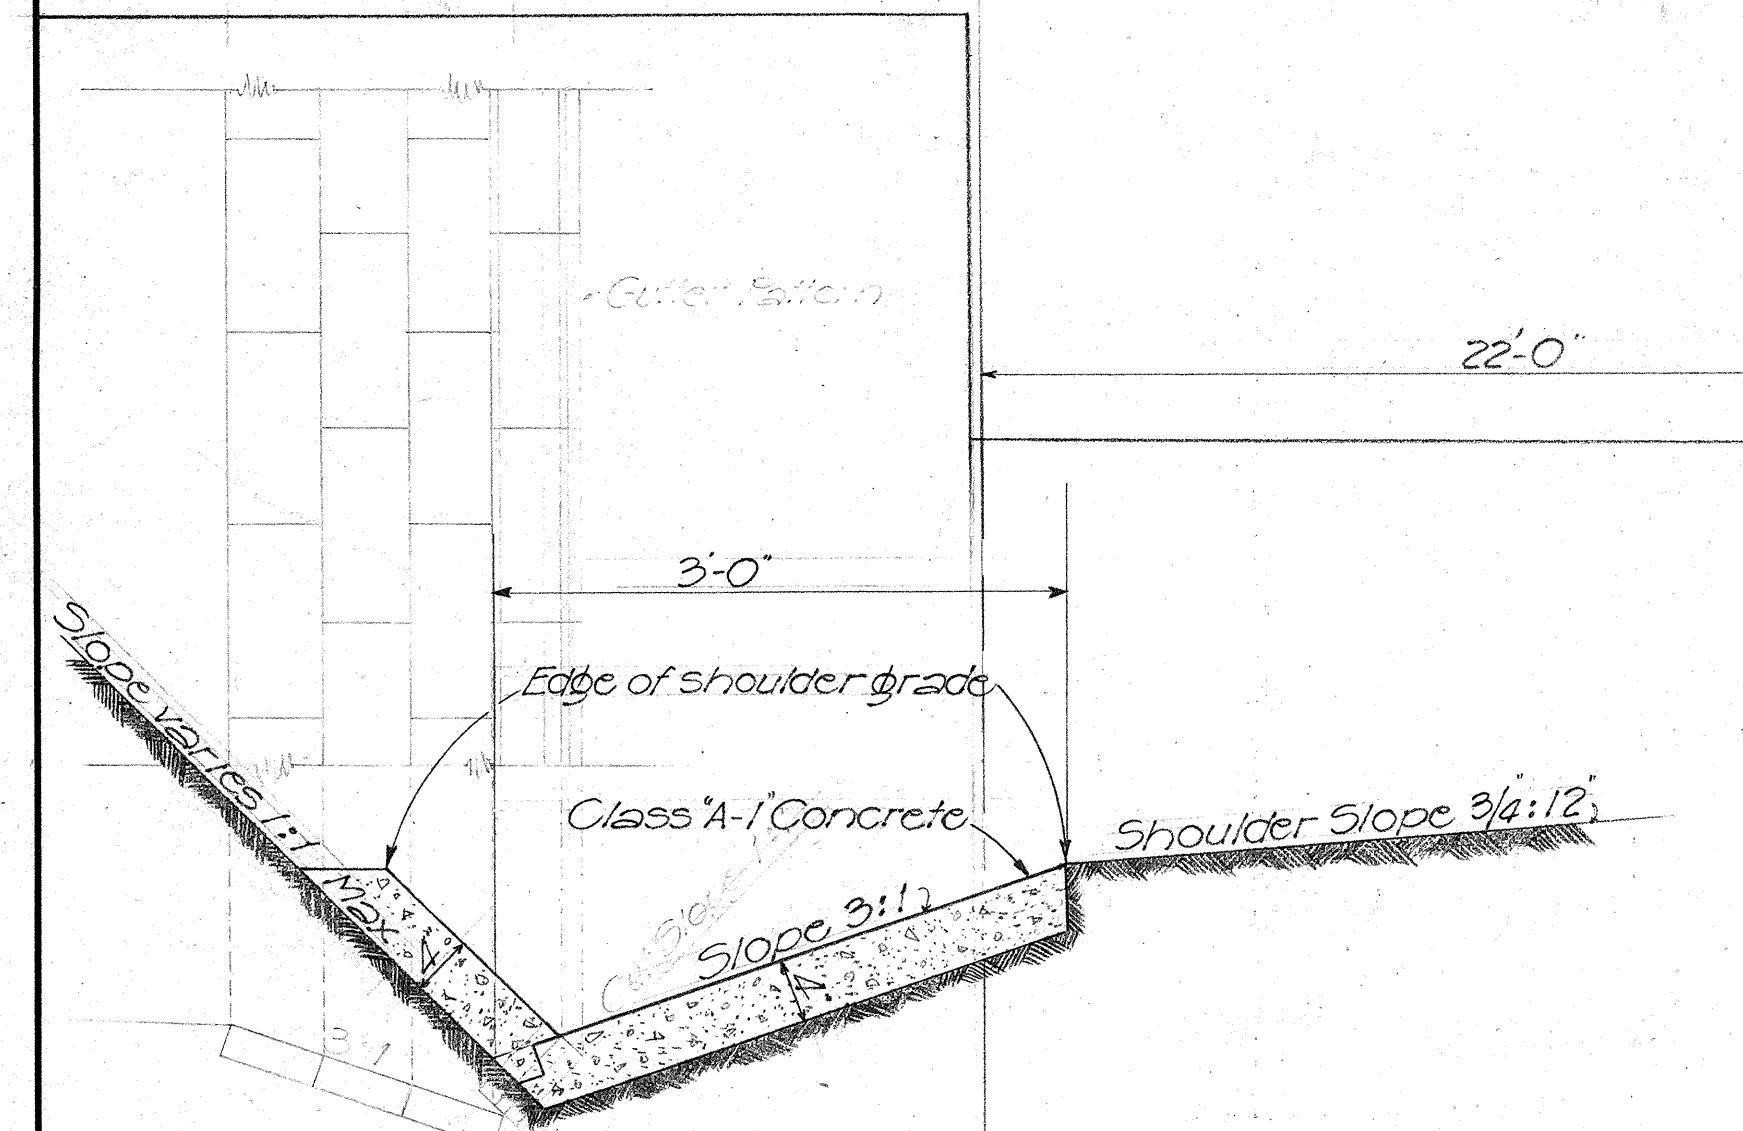

CONCRETE GUTTER DETAIL


Scale: 1" = 1'-0"

NOTE: Construction joints shall be made every 25' in length. Gutter shall be poured in two sections.

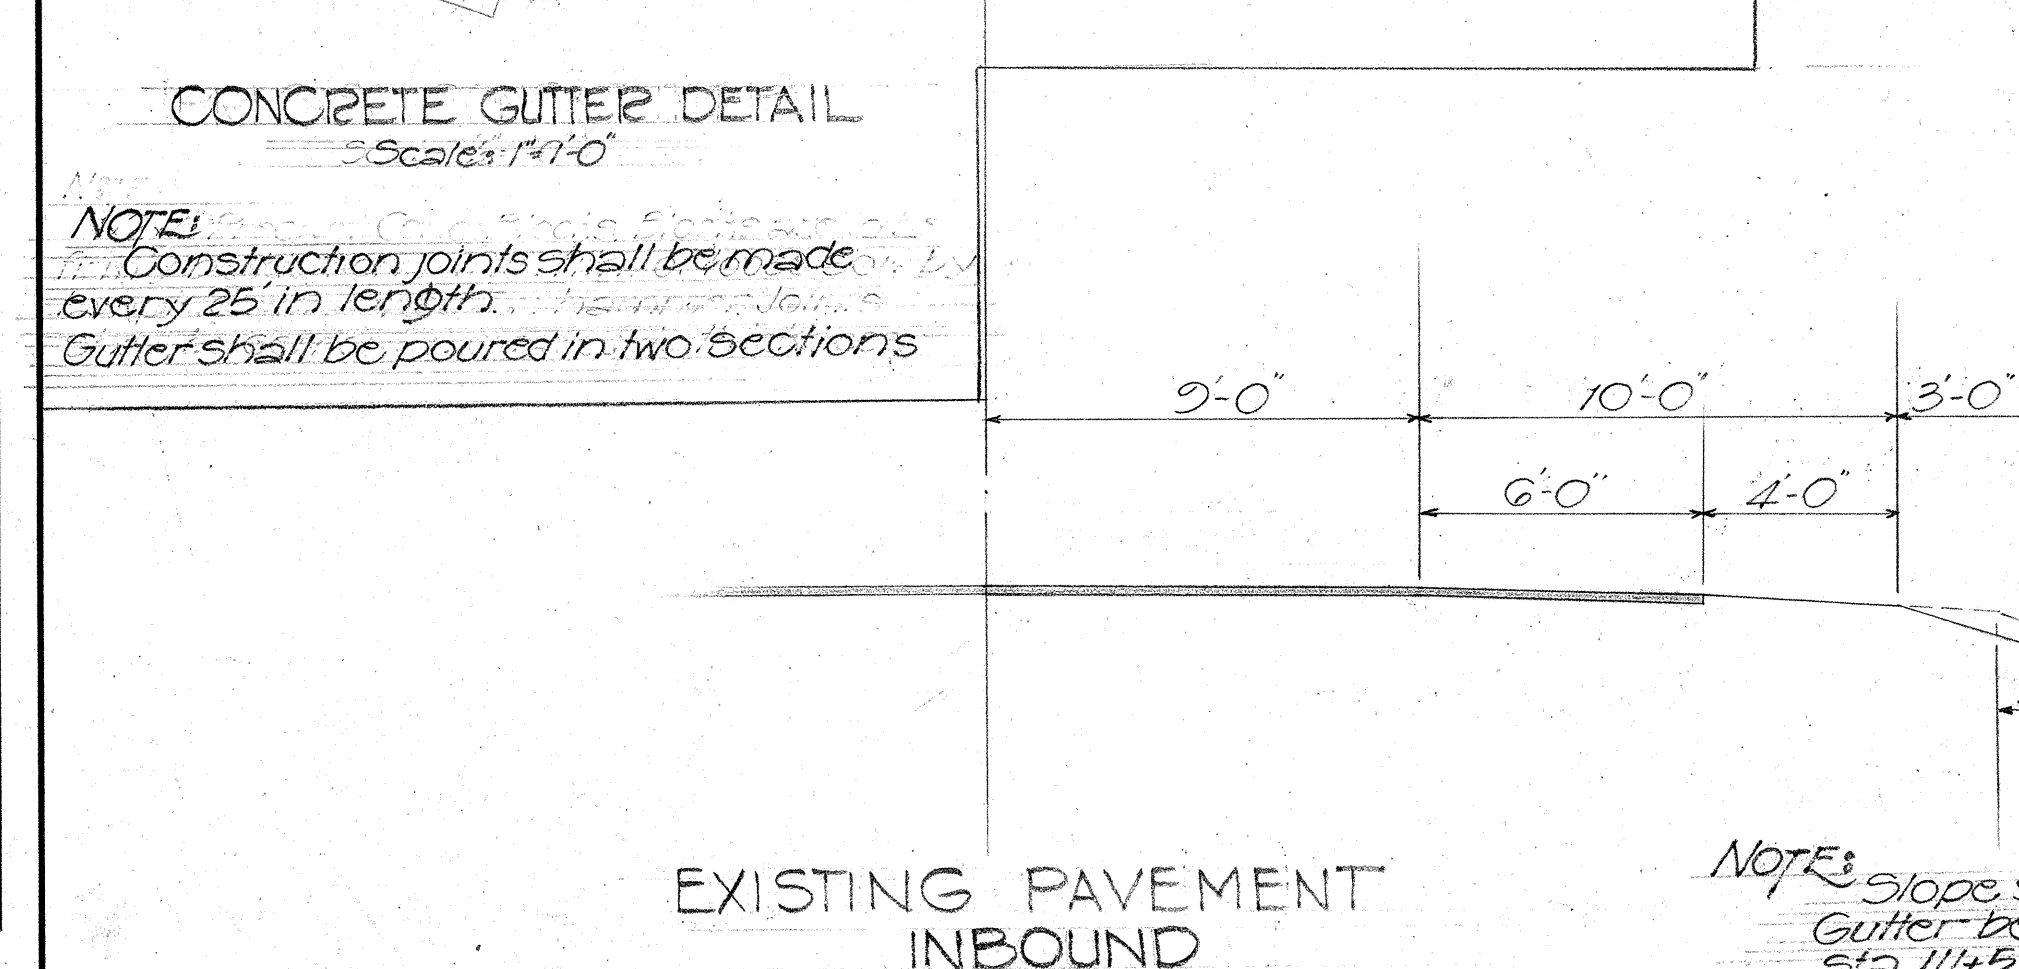

EXISTING PAVEMENT INBOUND


NOTE: Slope shall meet existing C.R.M. Gutter between Sta. 105+40 and Sta. 111+50 (In b).

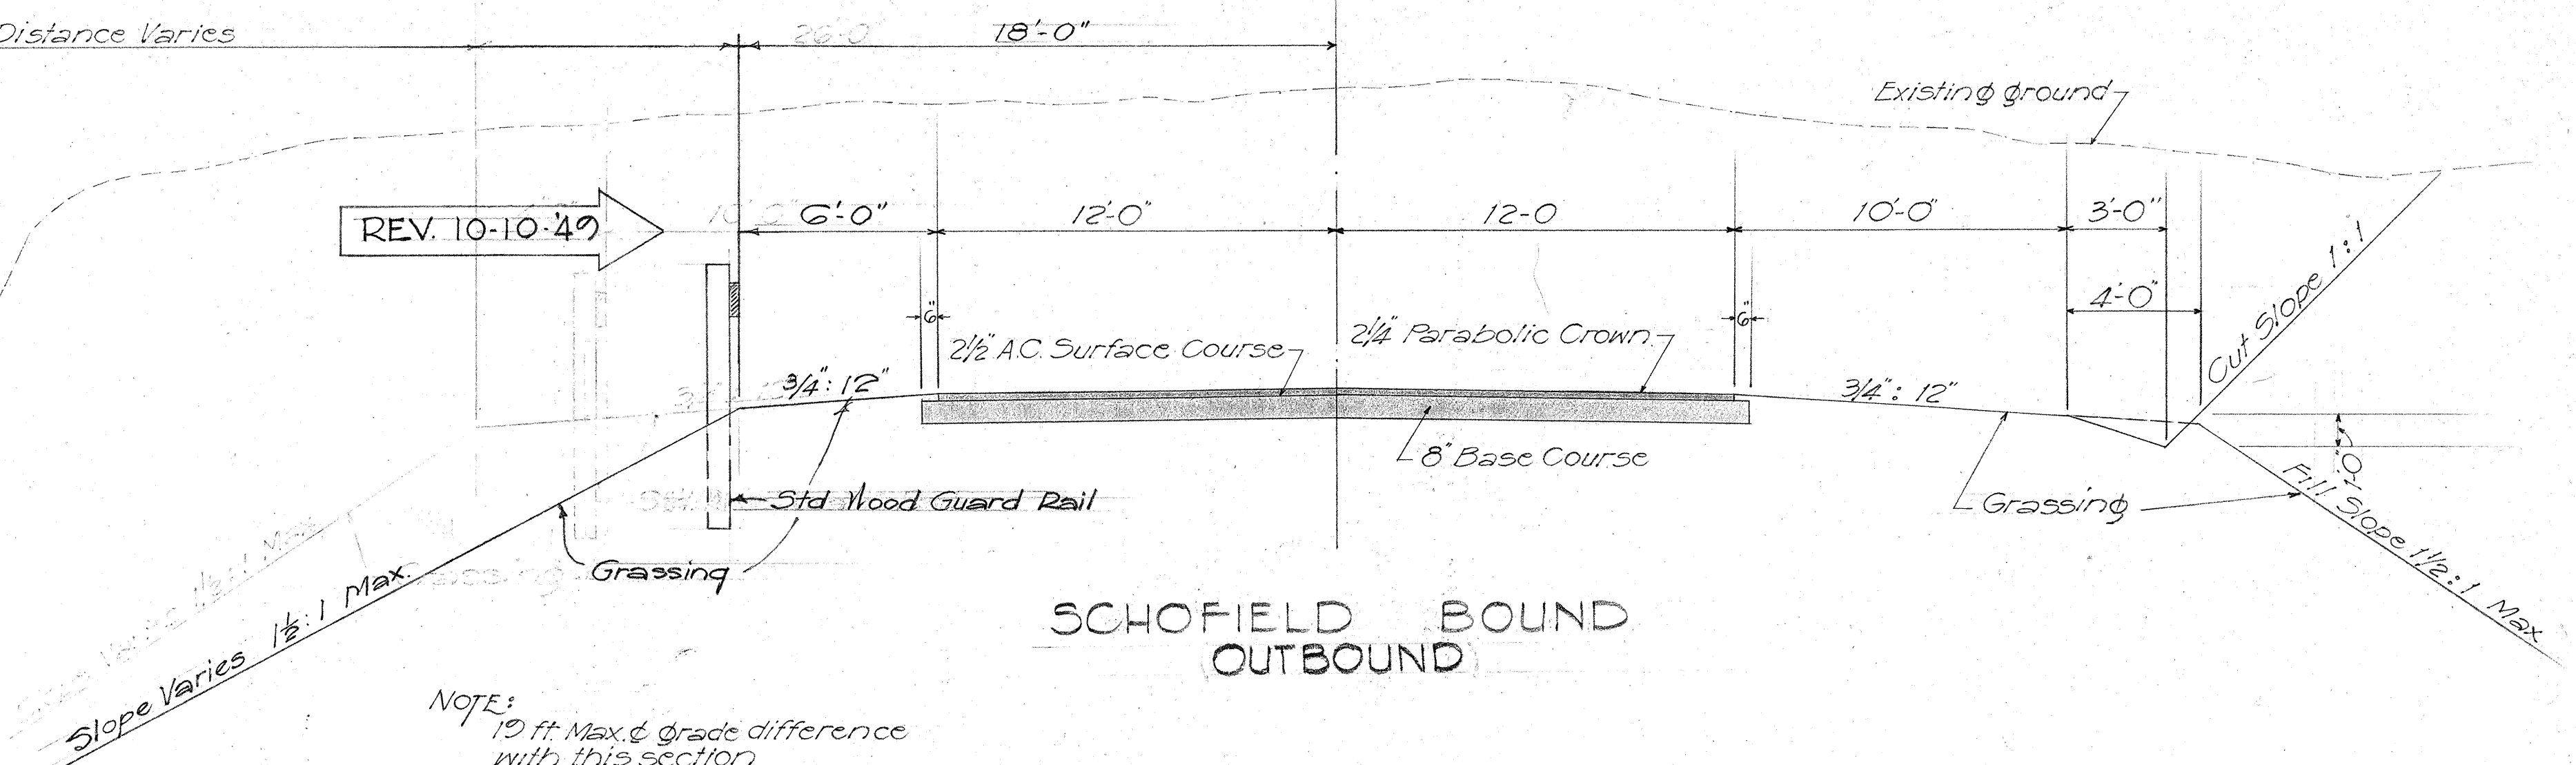

SCHOFIELD BOUND OUTBOUND

TYPICAL SECTION ON TANGENT

STA 95+38 to STA 117+16.34
Scale: 1/4" = 1'-0"

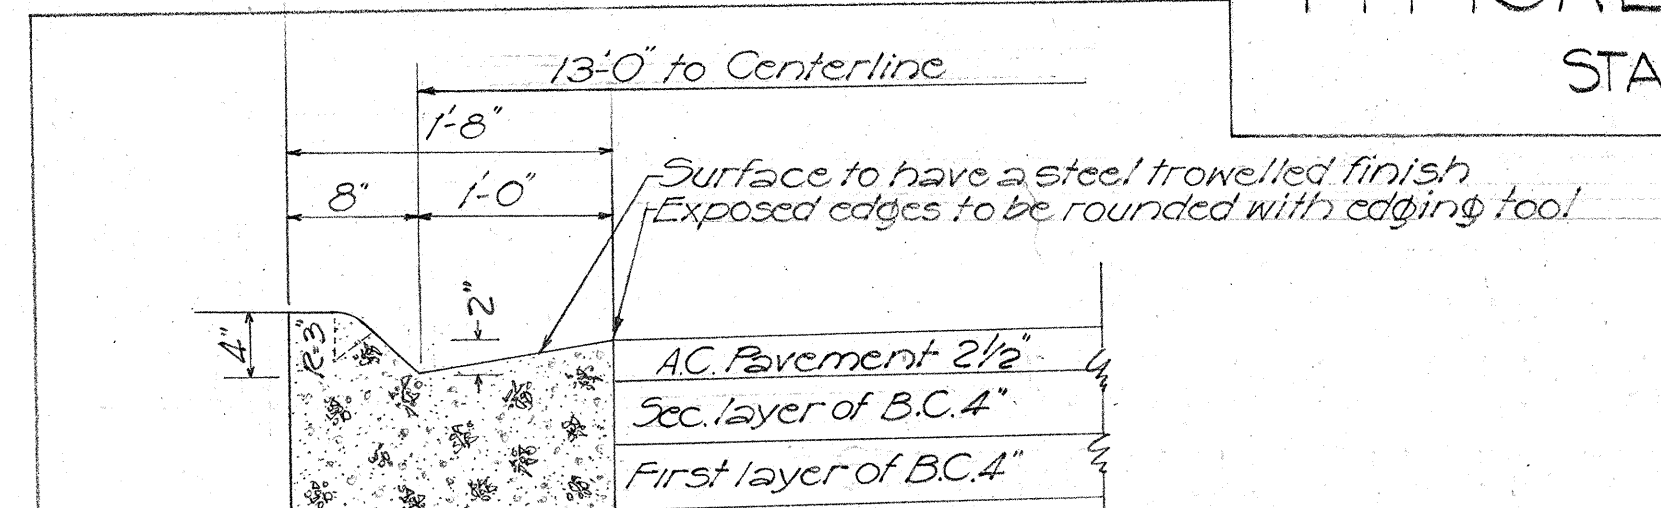

DETAIL OF CAST-IN-PLACE TYPE 'D' CONC. CURB & GUTTER

Scale: 1" = 1'-0"

TERRITORIAL HIGHWAY DEPARTMENT
TERRITORY OF HAWAII

TYPICAL SECTIONS
KAMEHAMEHA HIGHWAY
WAIKAKALAU SECTION

PROJECT NO. SN(DC) FA-F-7 (20)
Scale as shown JUNE 1948

SHEET NO. 3 OF 70 SHEETS

Rev. 10-10-49

DATE
SURVEY PLOTTED BY
DESIGNED BY
DRAWN BY
CHECKED BY
NOTES
ORIGINAL PLAN
NOTE BOOK
QUANTITIES CHECKED BY
No.