




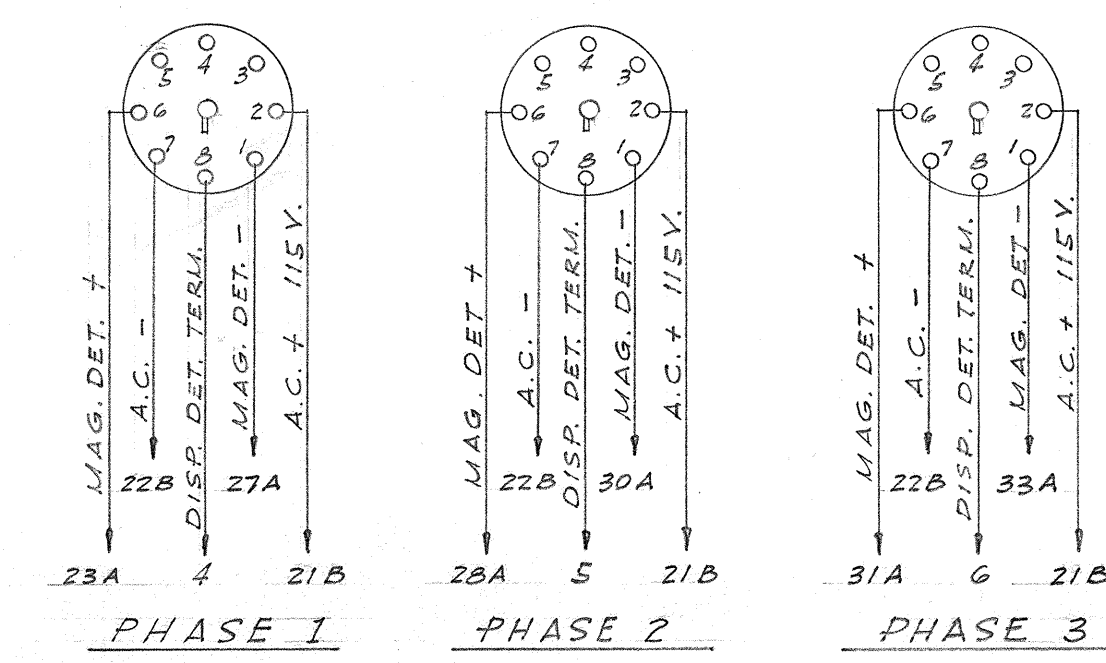


MAGNETIC DETECTOR RELAY UNITS
CONNECTING CABLES A-12638

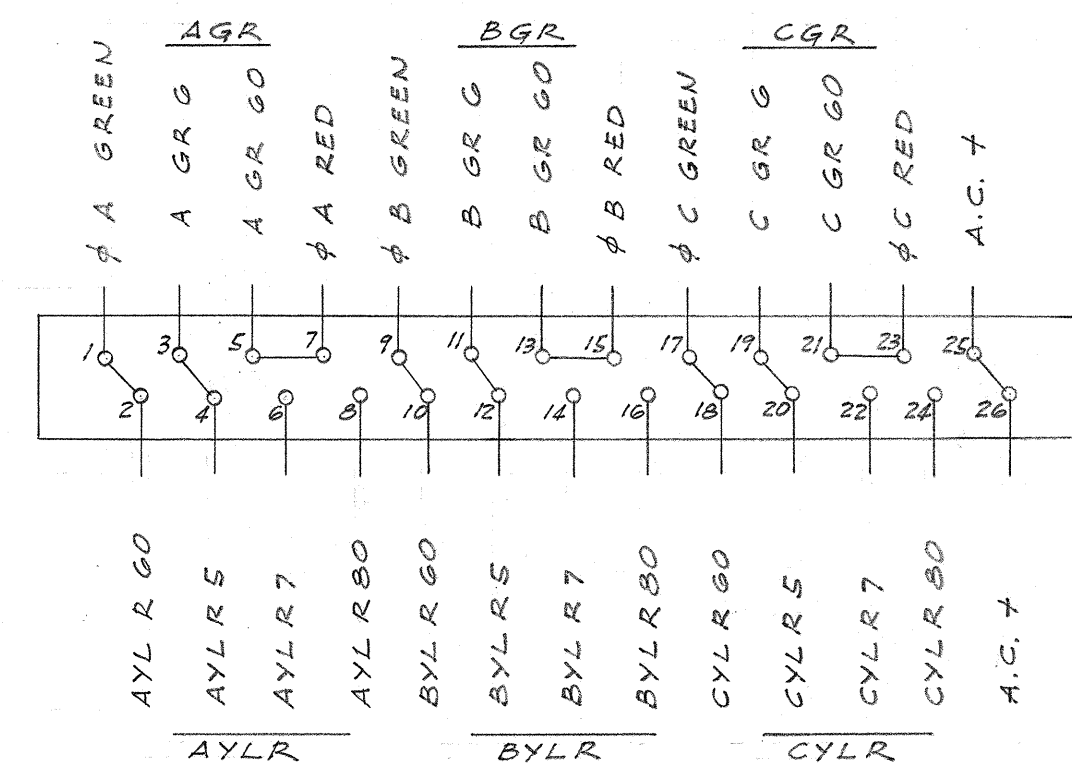


LIGHT RELAY TERMINAL STRIP
JUMPER TERMINALS AS SHOWN
FOR SIGNAL SEQUENCE G-Y-R-R-G

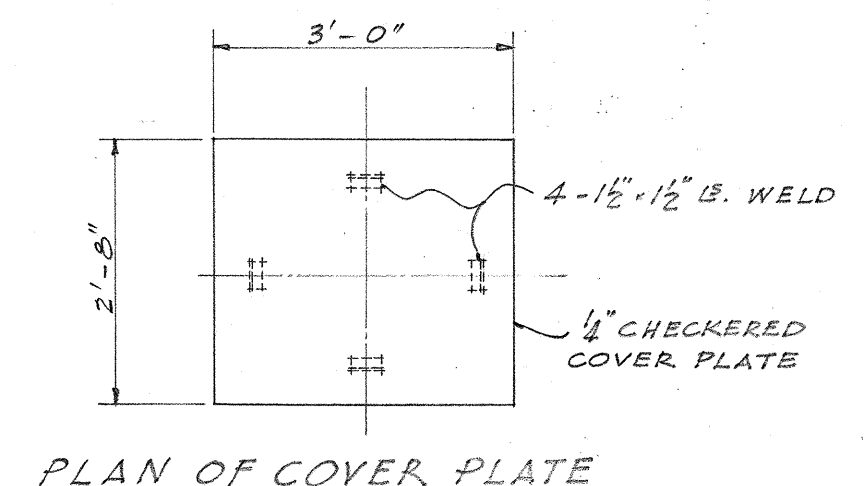


PLAN OF COVER PLATE

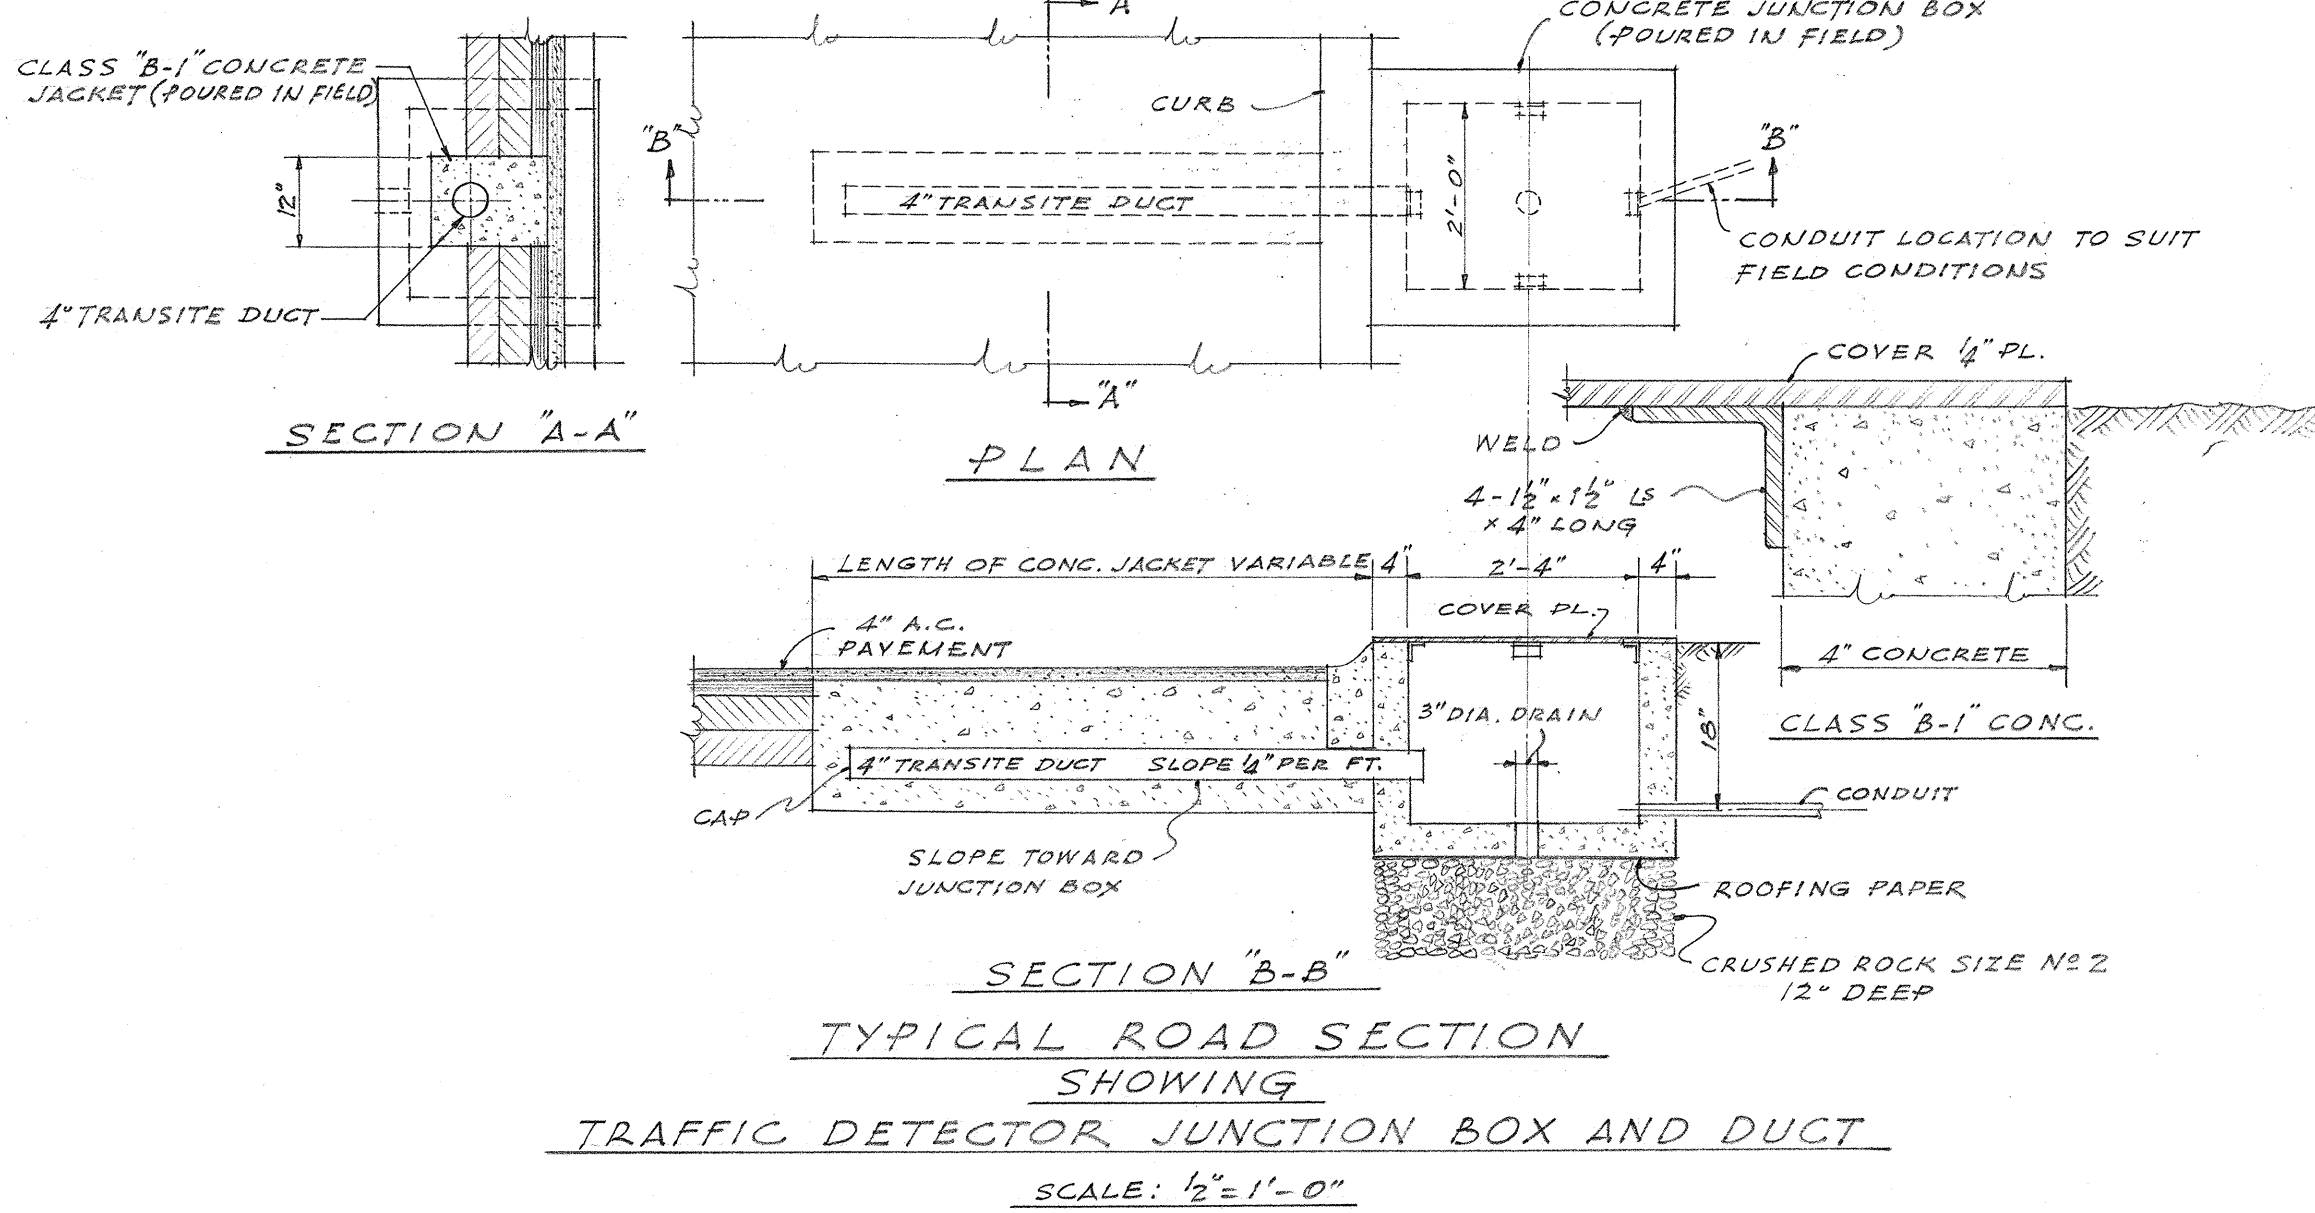


TYPICAL ROAD SECTION
SHOWING
TRAFFIC DETECTOR JUNCTION BOX AND DUCT
SCALE: 1/2" = 1'-0"

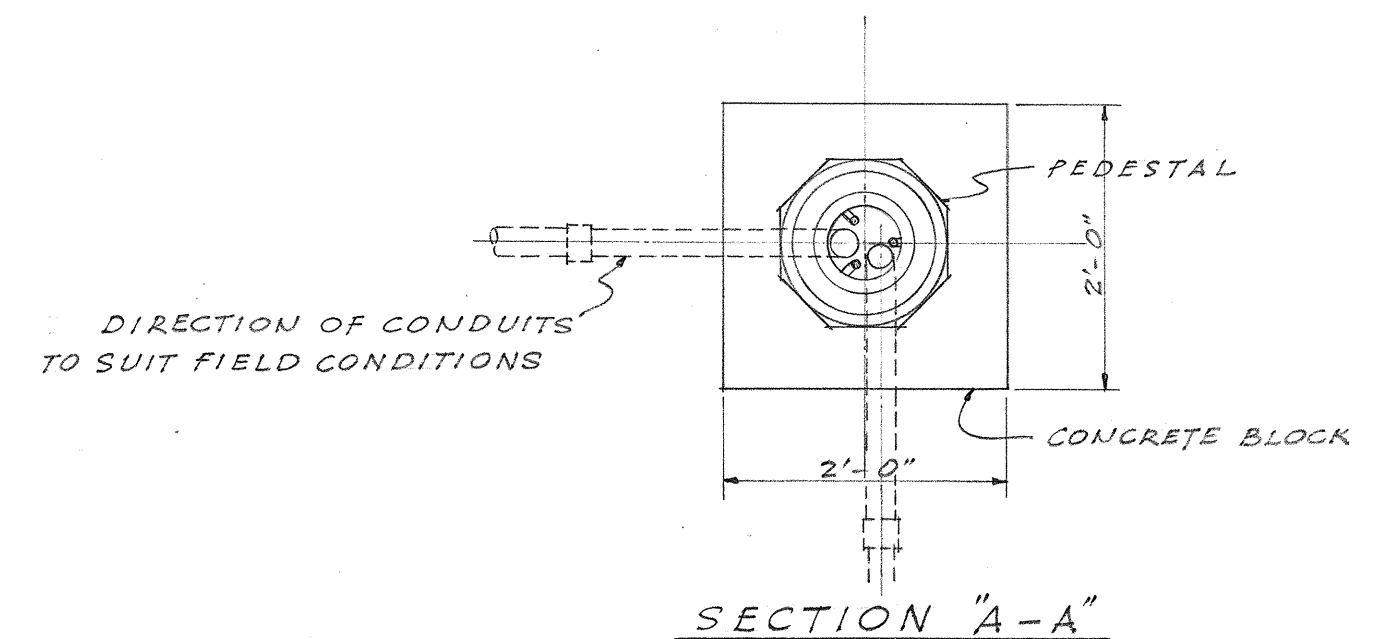


SECTION "A-A"

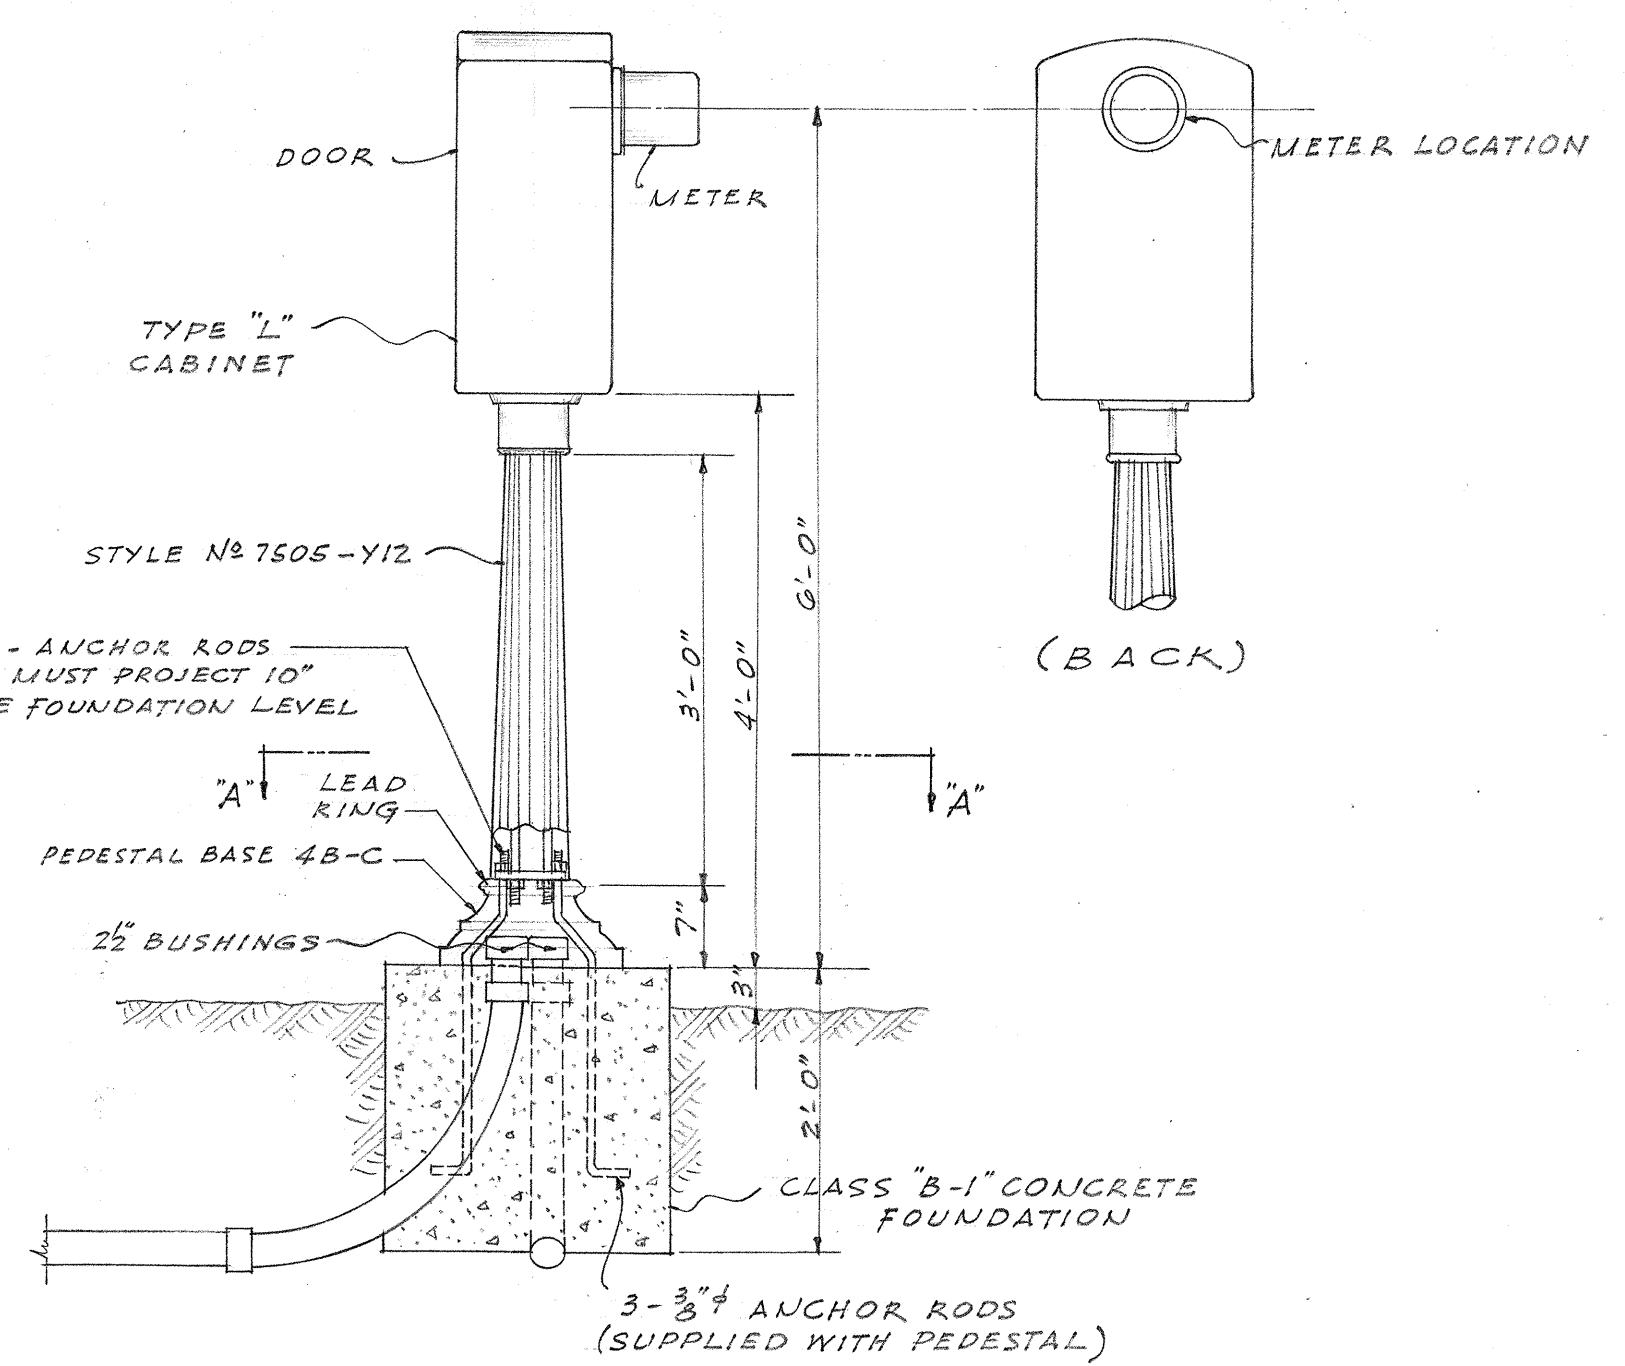


DISPATCHER CABINET ASSEMBLY
SCALE: 3/4" = 1'-0"

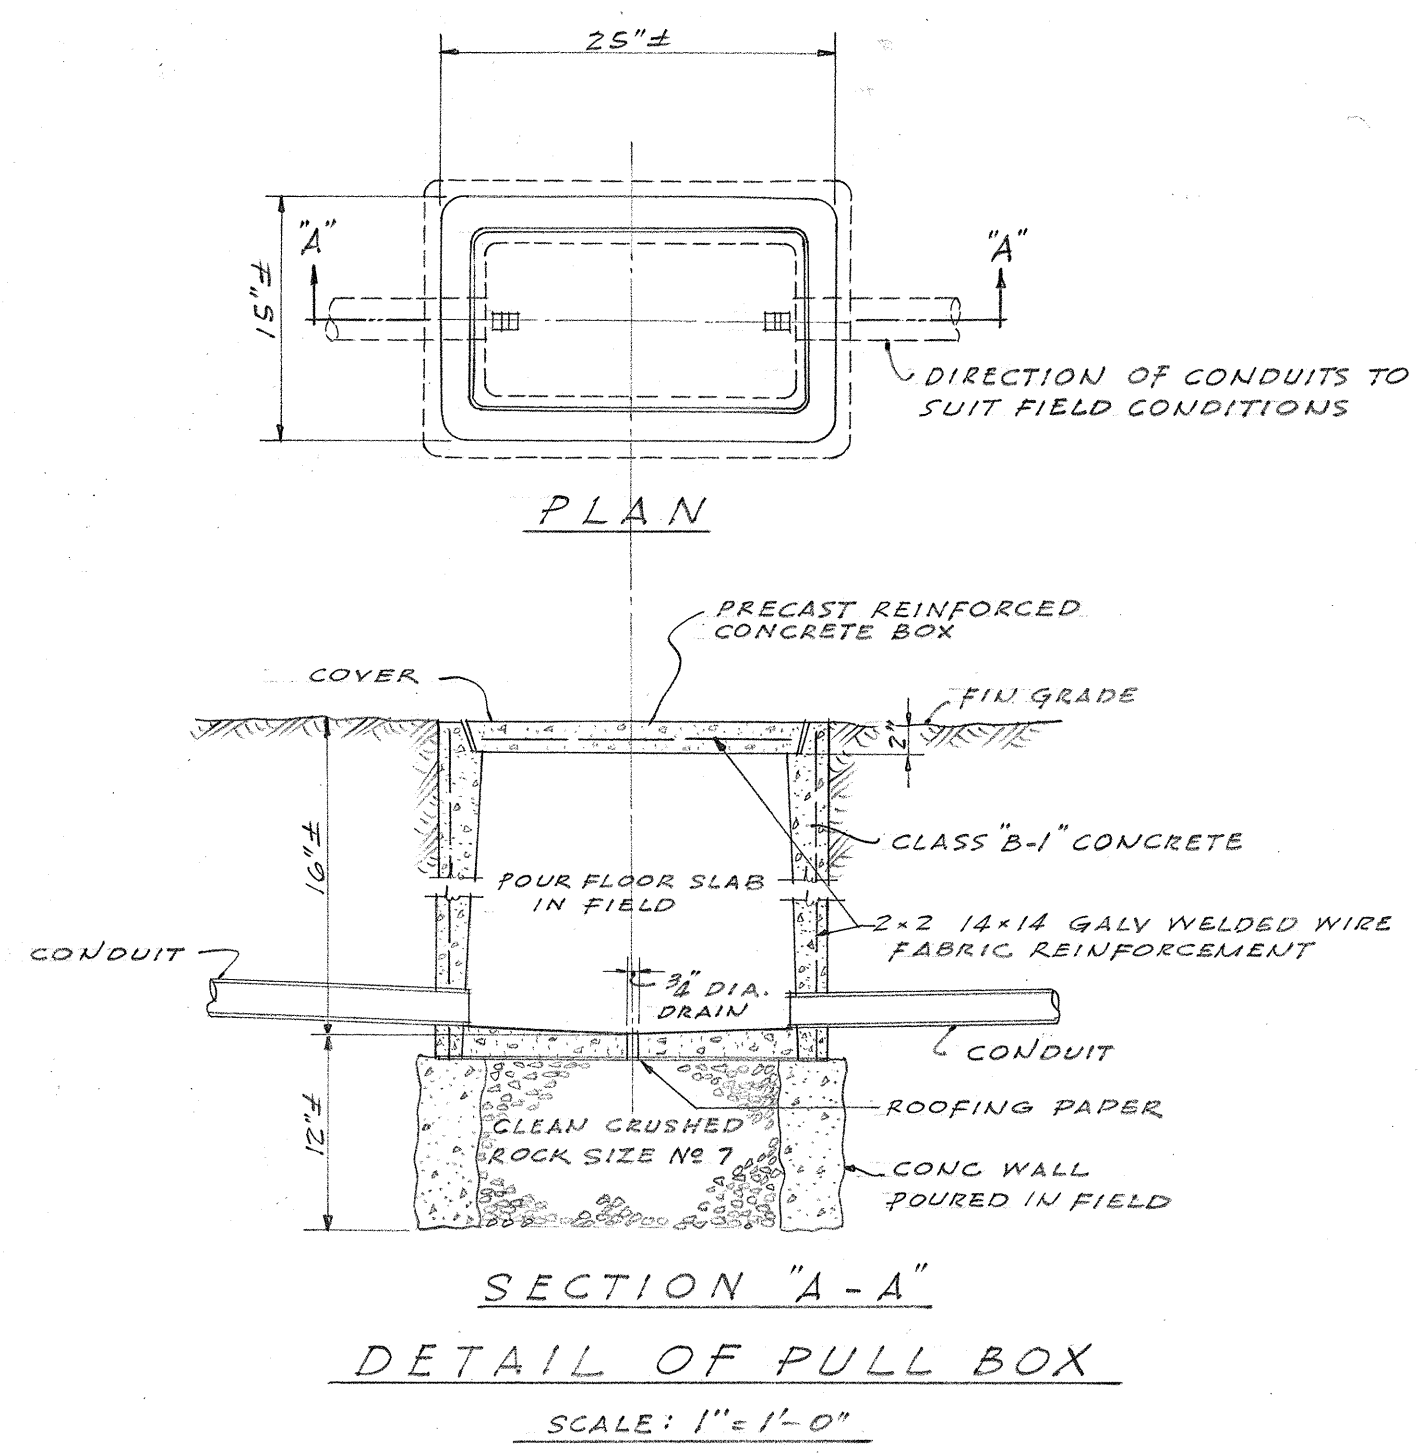


SECTION "A-A"
DETAIL OF PULL BOX
SCALE: 1" = 1'-0"

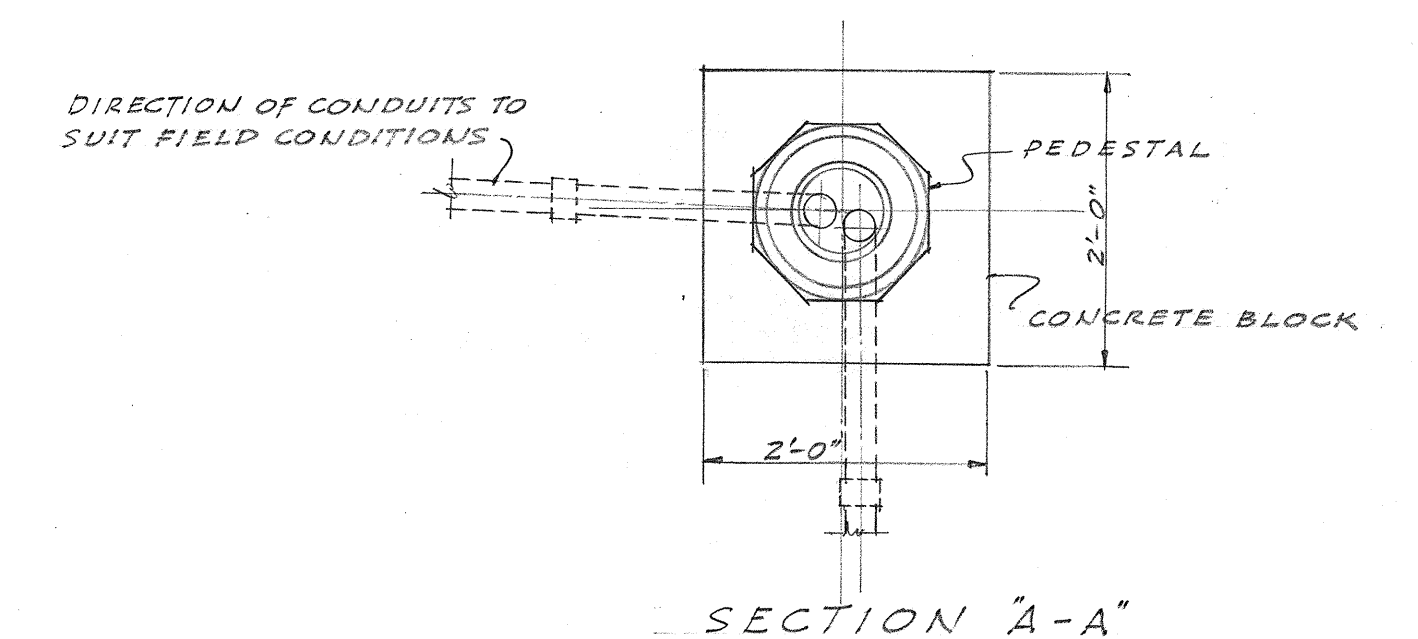

SECTION "A-A"

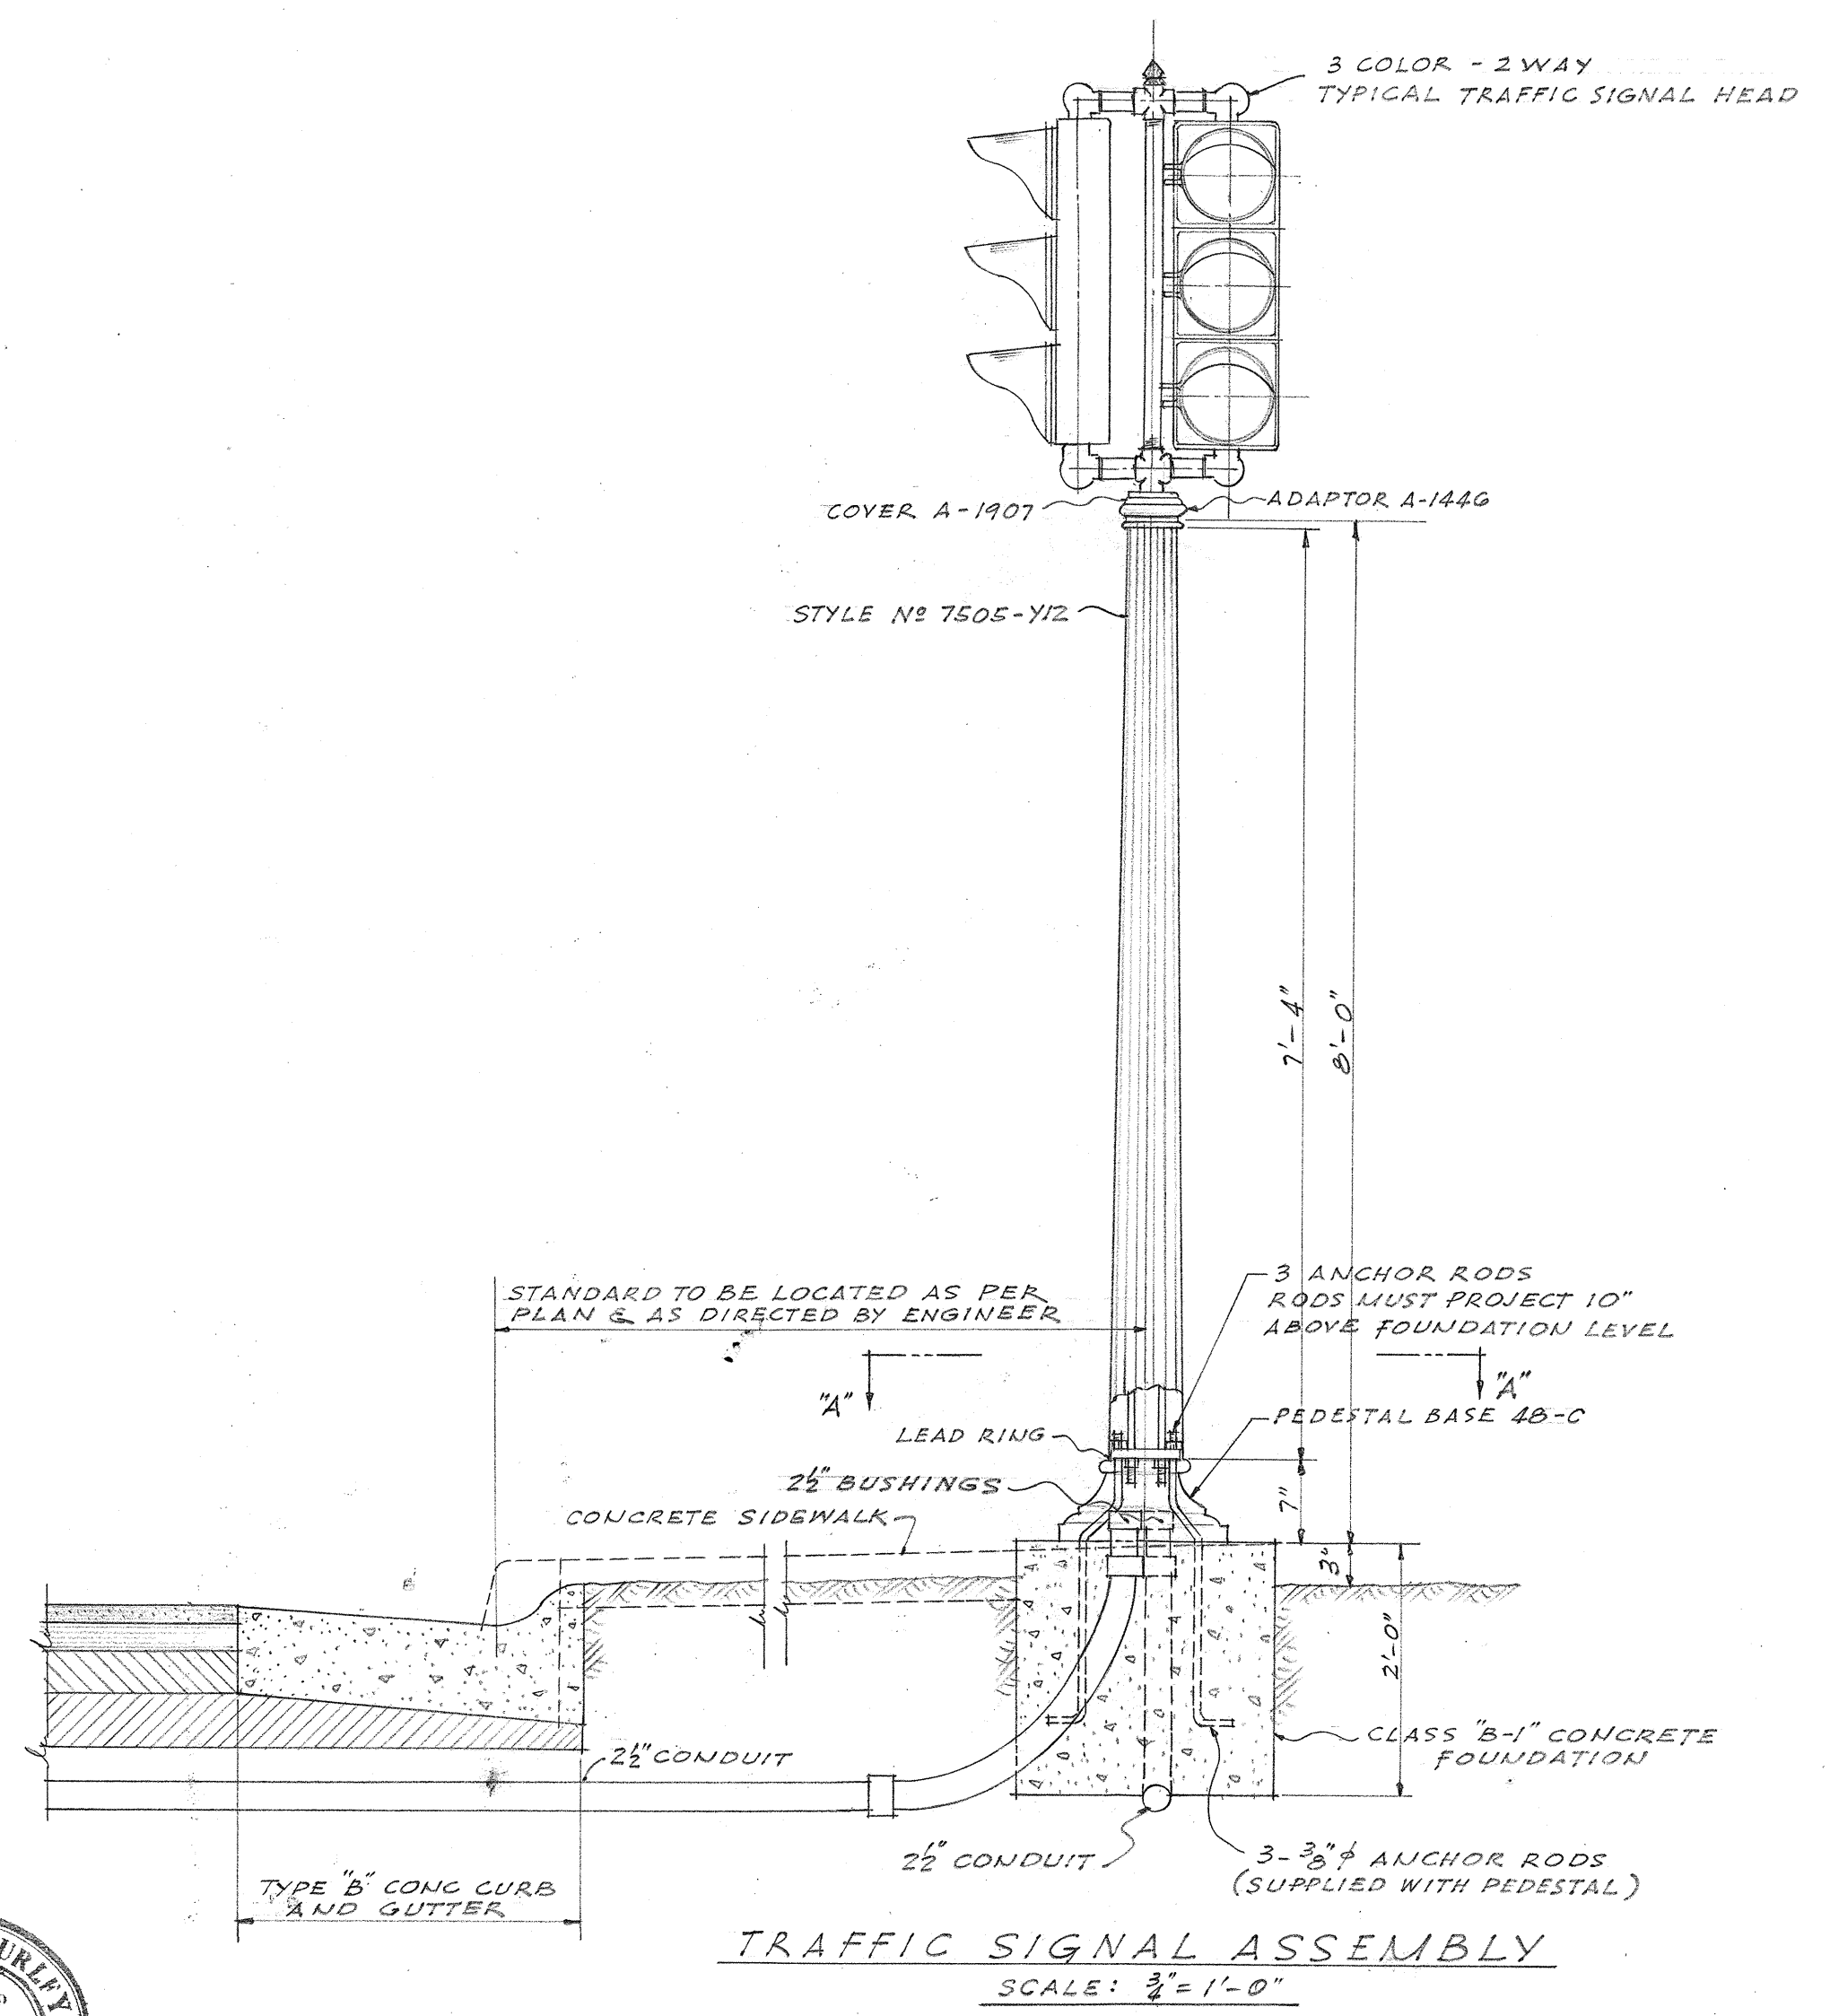

TRAFFIC SIGNAL ASSEMBLY
SCALE: 3/4" = 1'-0"

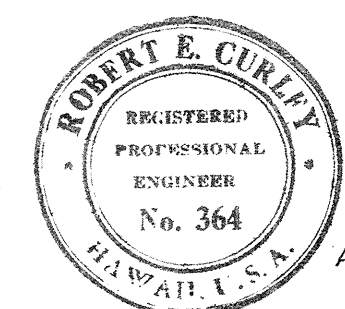

APPROVED: _____ DATE: _____
TERRITORIAL HIGHWAY ENGINEER

MARTIN & CURLEY
ELECTRICAL ENGINEERS
315 ROYAL HAWAIIAN AVE. HONOLULU, T. H.
JAN. 9, 1950

TERRITORIAL HIGHWAY DEPARTMENT
TERRITORY OF HAWAII
TRAFFIC SIGNAL SYSTEM
MISCELLANEOUS DETAILS
SCALE: AS NOTED DATE: JAN. 9, 1950