




FED. ROAD DIST. NO.	STATE	PROJ. NO.	FISCAL YEAR	SHEET NO.	TOTAL SHEETS
HAWAII	HAW	C-77-05-60	1960	2	8

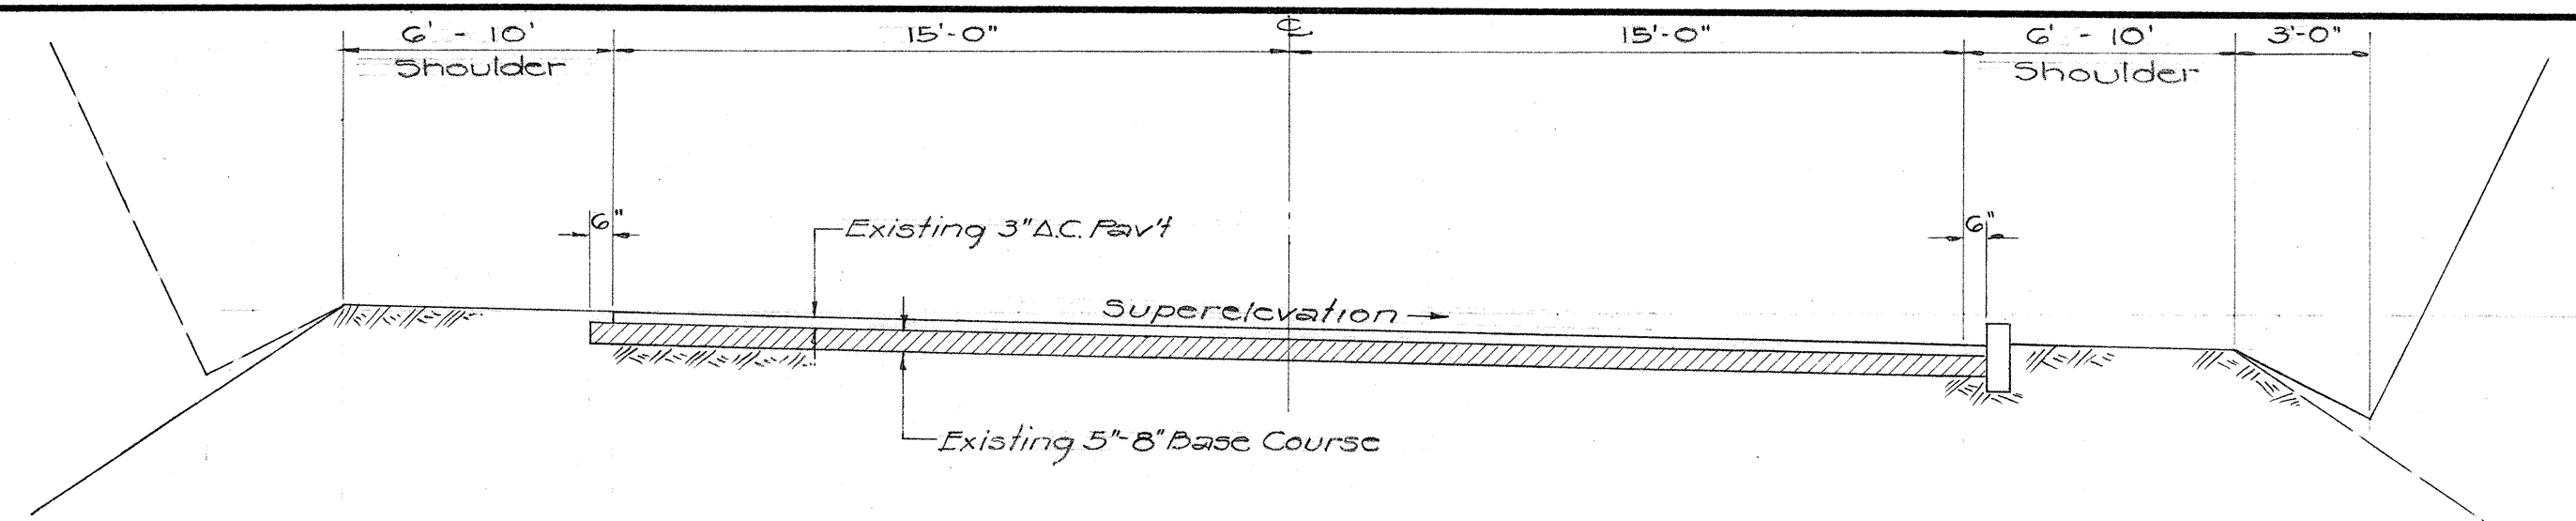


TYPICAL SECTION ON CURVE AS ORIGINALLY CONSTRUCTED
Scale: 1/4"=1'-0"

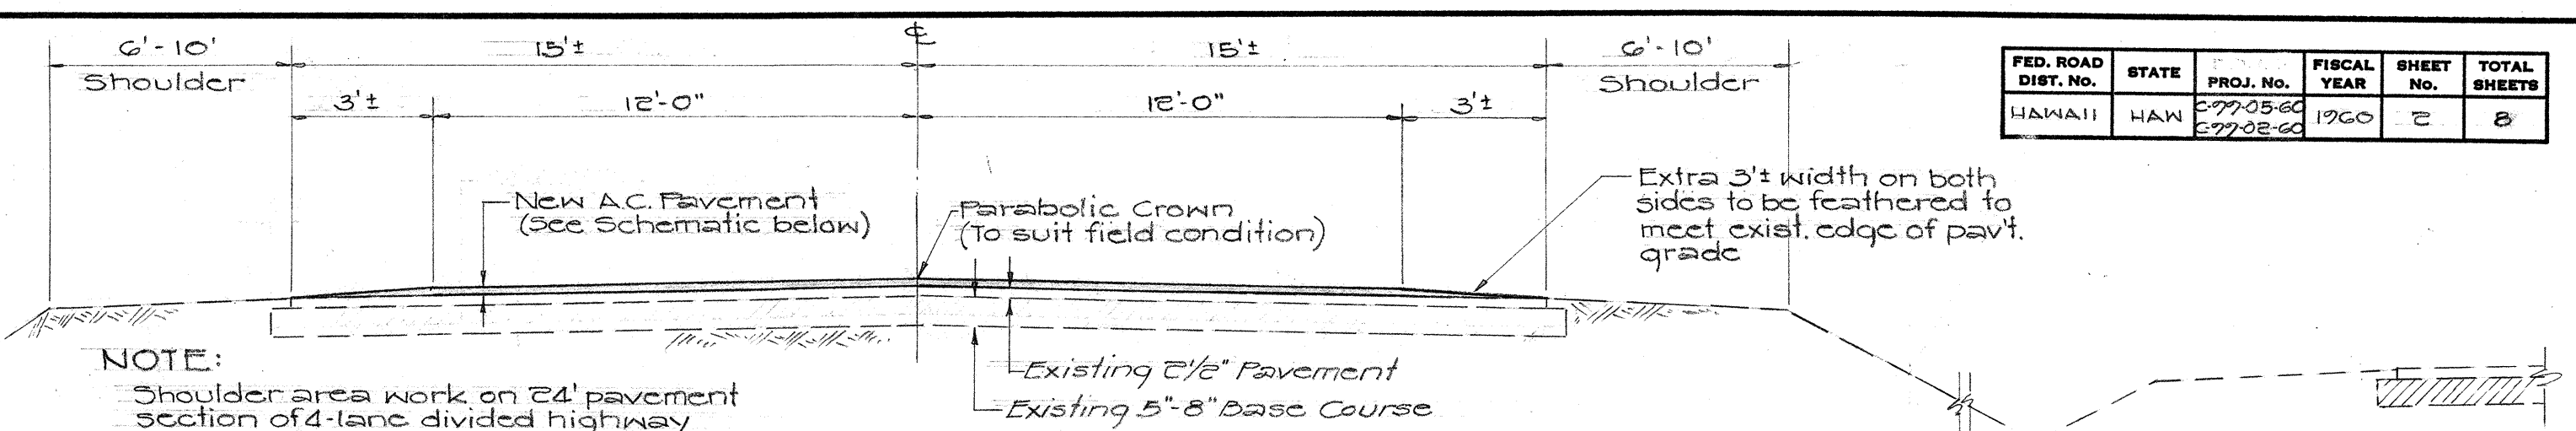


TYPICAL SECTION - RESURFACING OVER 30' PAVEMENT SECTION OF 4-LANE DIVIDED HIGHWAY
Scale: 1/4"=1'-0"

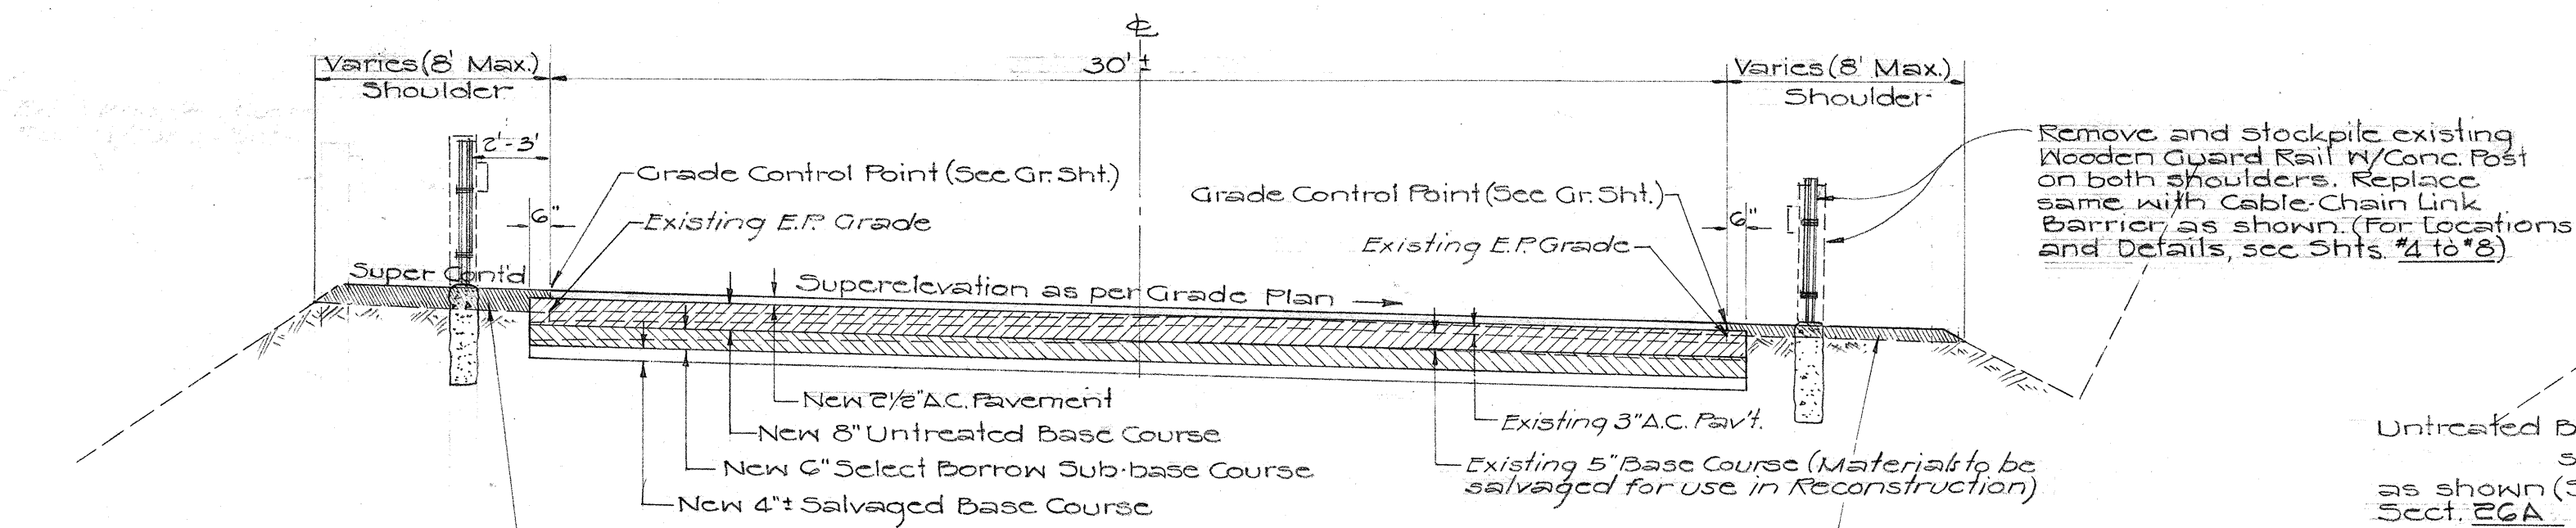

See Section Below
TYPICAL SECTION - RESHAPING OF ROADWAY
STA. 41+48 to STA. 43+50
Scale: 1/4"=1'-0"

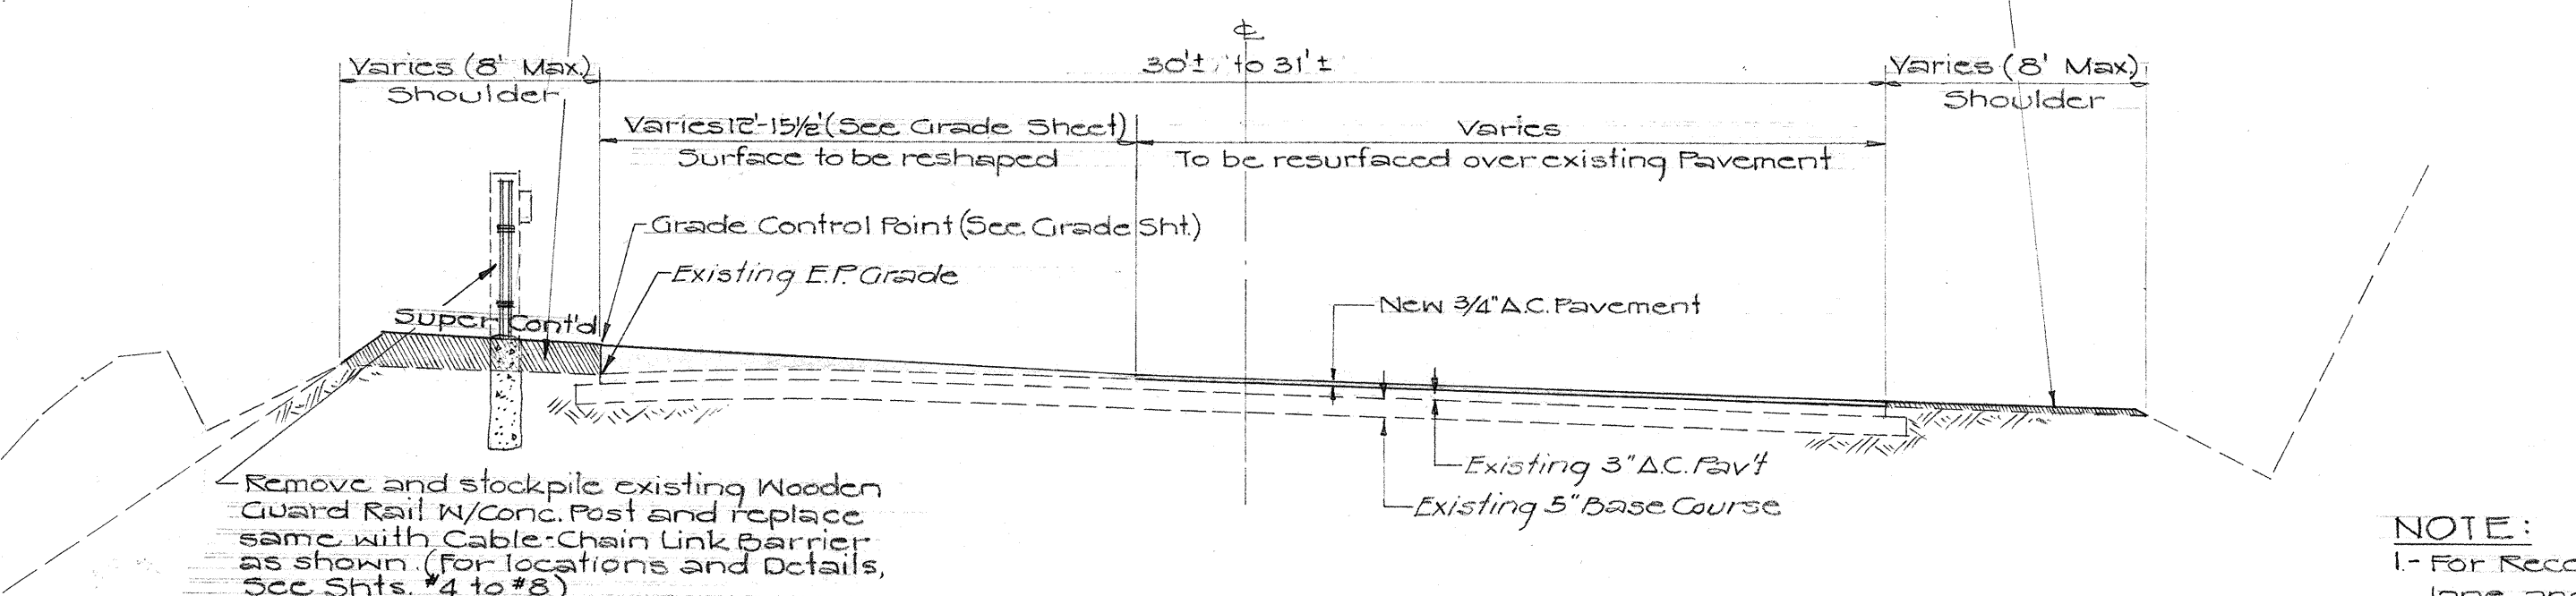

TYPICAL SECTION - RESHAPING OF ROADWAY AND RESURFACING OVER EXISTING PAVEMENT
STA. 45+00 to STA. 53+50
Scale: 1/4"=1'-0"

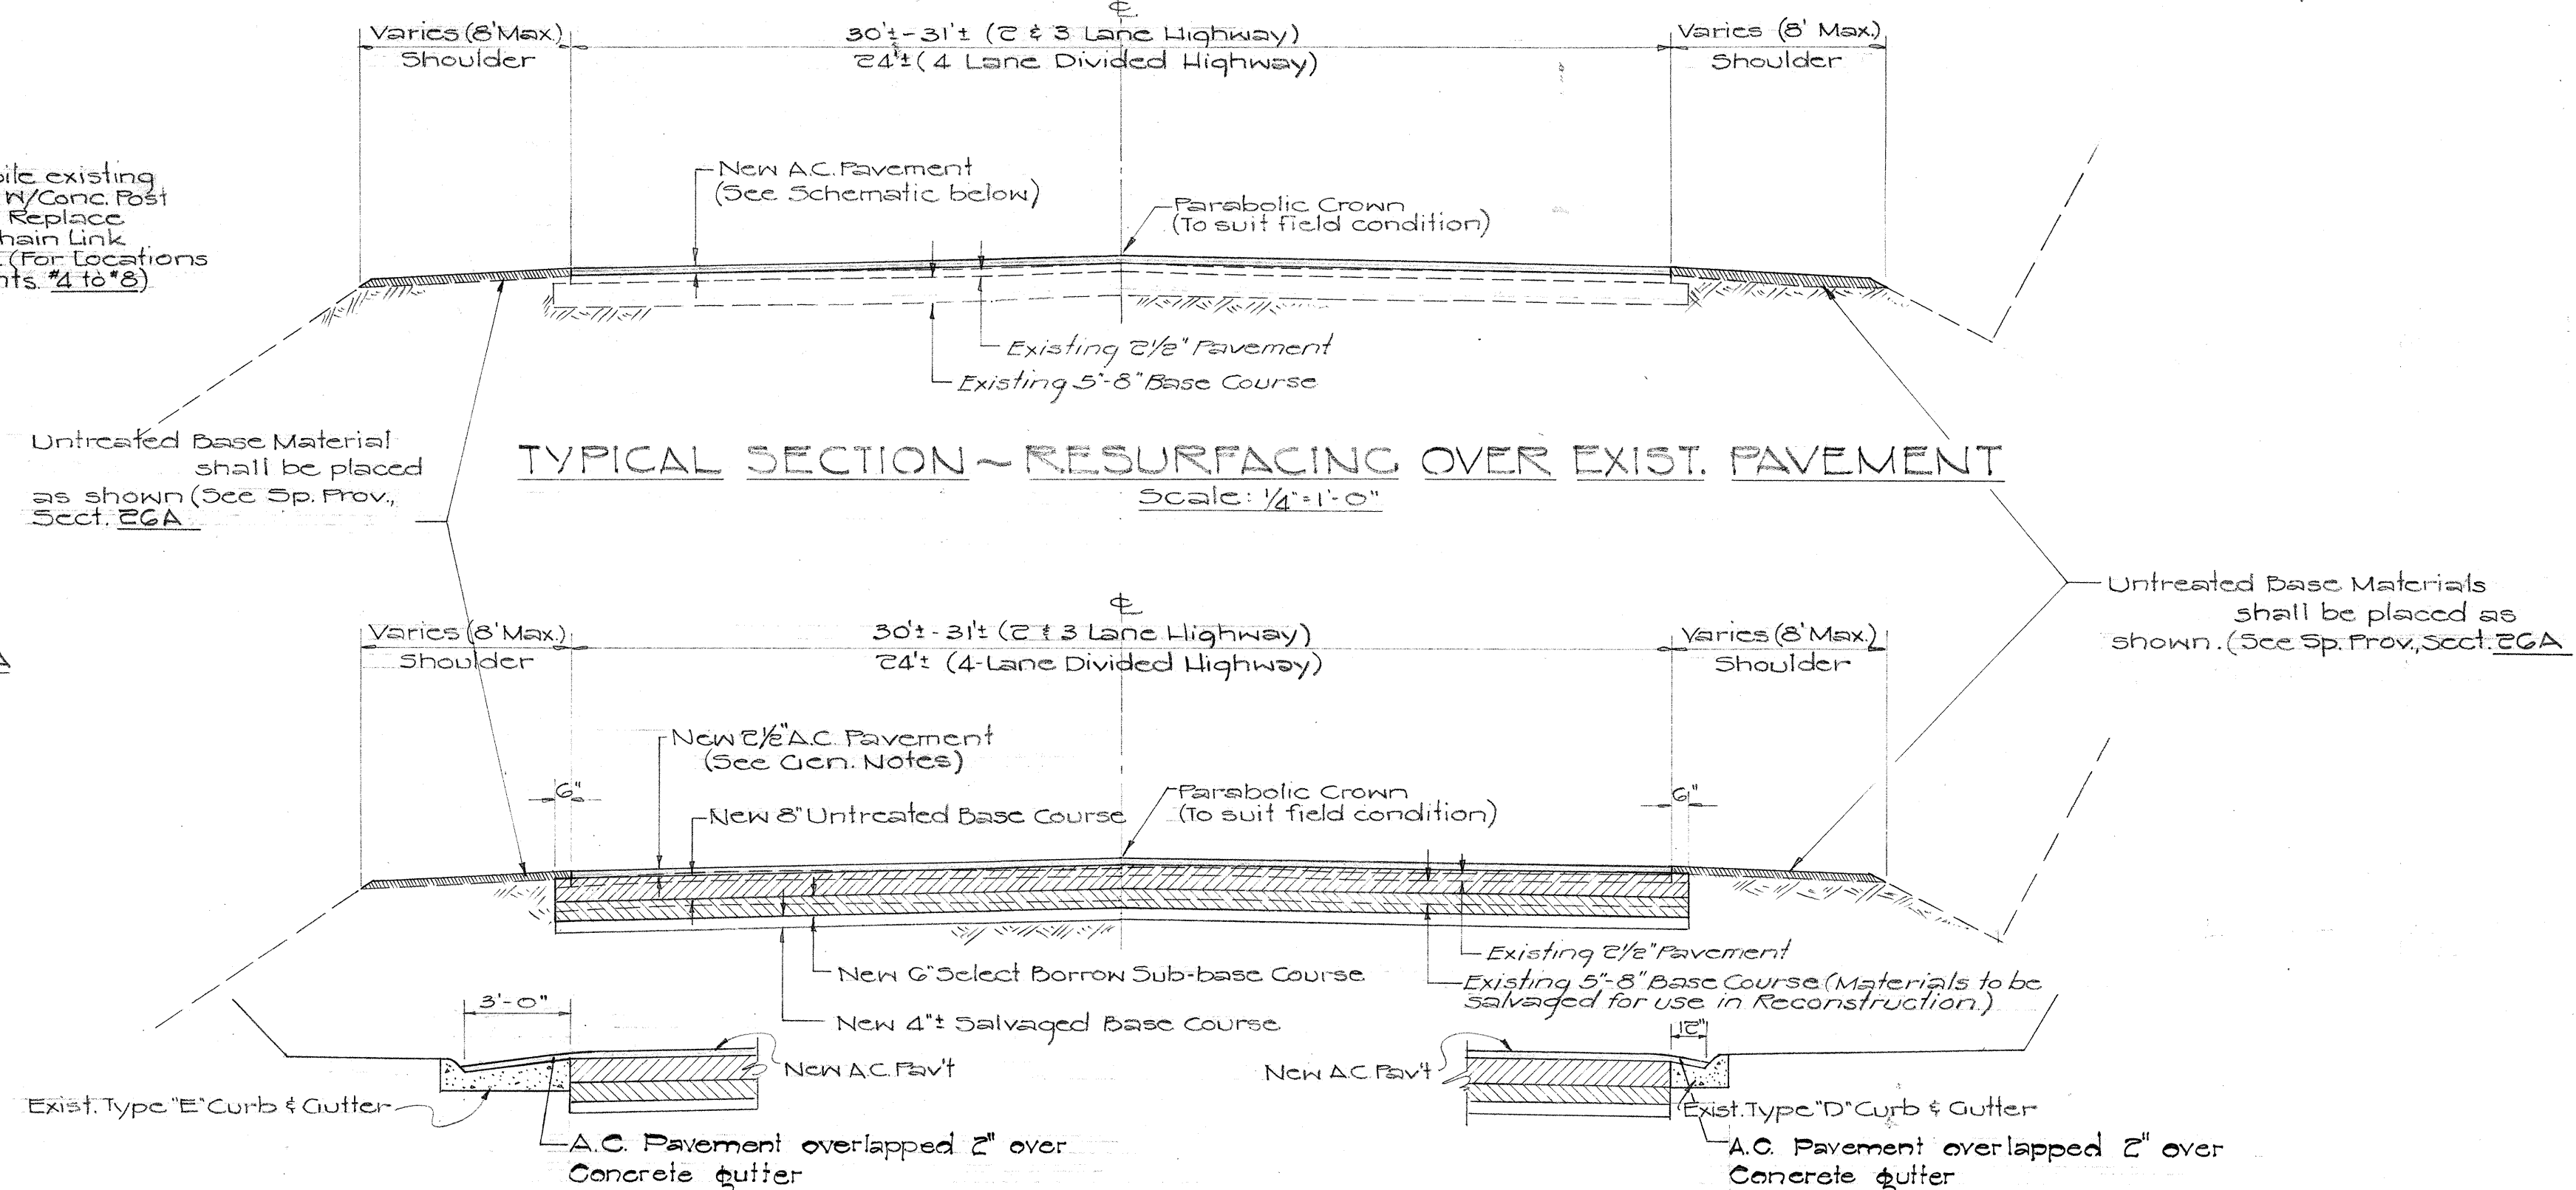

TYPICAL SECTION - RECONSTRUCTED BASE & RESURFACING
Scale: 1/4"=1'-0"

NOTE:
1- For Reconstructed Base on one lane and Resurfacing on both lanes, See Typical Detail for Transverse and Longitudinal Joints this Sheet.
2- For General Notes See Sht. No. 3

BEG. PROJ. C-77-05-60
STA. 20+50 (Old 7F & E7F)

