

INDEX TO DRAWINGS	
SHEET NO.	DESCRIPTION
1	TITLE SHEET
2	TYPICAL SECTIONS

STATE OF HAWAII

DEPARTMENT OF TRANSPORTATION

DIVISION OF HIGHWAYS

HONOLULU, HAWAII

PLANS FOR

THE RECONSTRUCTION & RESURFACING

OF PORTION OF KAMEHAMEHA HIGHWAY


WAIPAHU JUNCTION TO KIPAPA GULCH

PROJ. NO. C-99-01-60

AND

WAHIAWA ARMORY TO WHEELER FIELD GATE

PROJ. NO. C-99-06-60

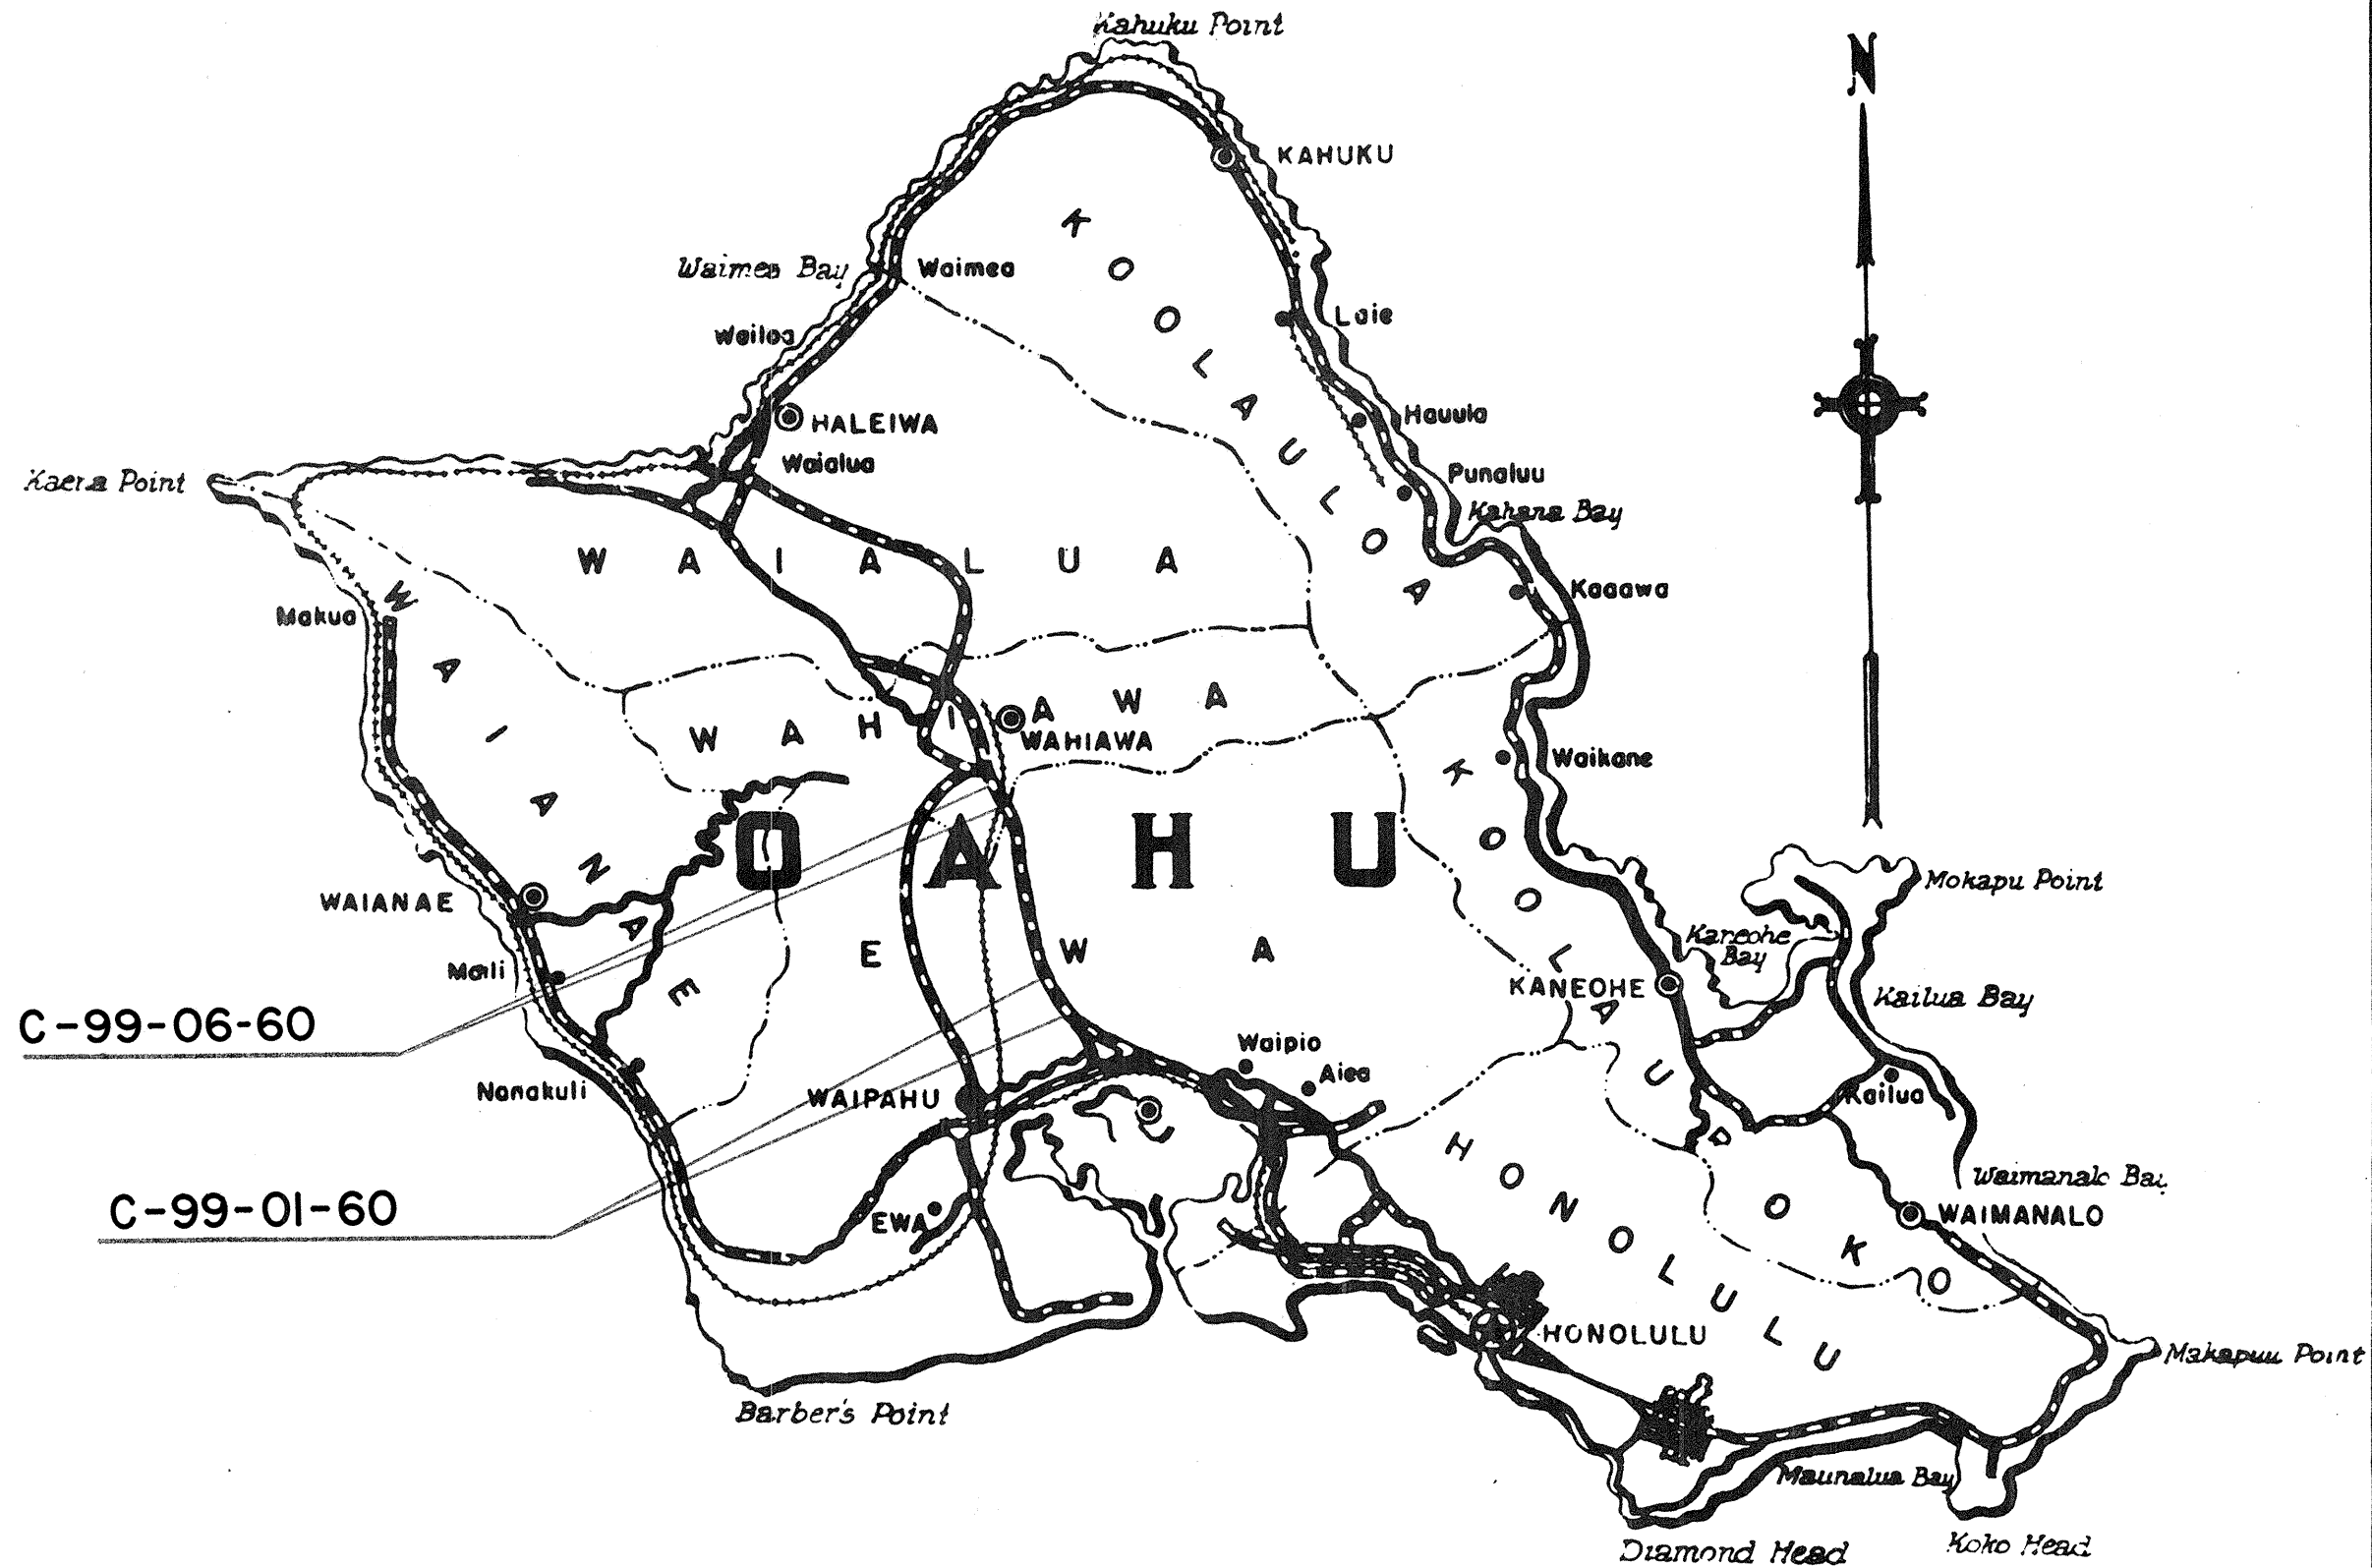

Federal Aid Projects Previously Constructed Or Under Construction

LAYOUT OF PROJECT


Scale: 1"= 2000'

NET LENGTH OF PROJECT

C-99-01-60 1.415 Mi.

C-99-06-60 0.690 Mi.

TOTAL LENGTH 2.105 Mi.

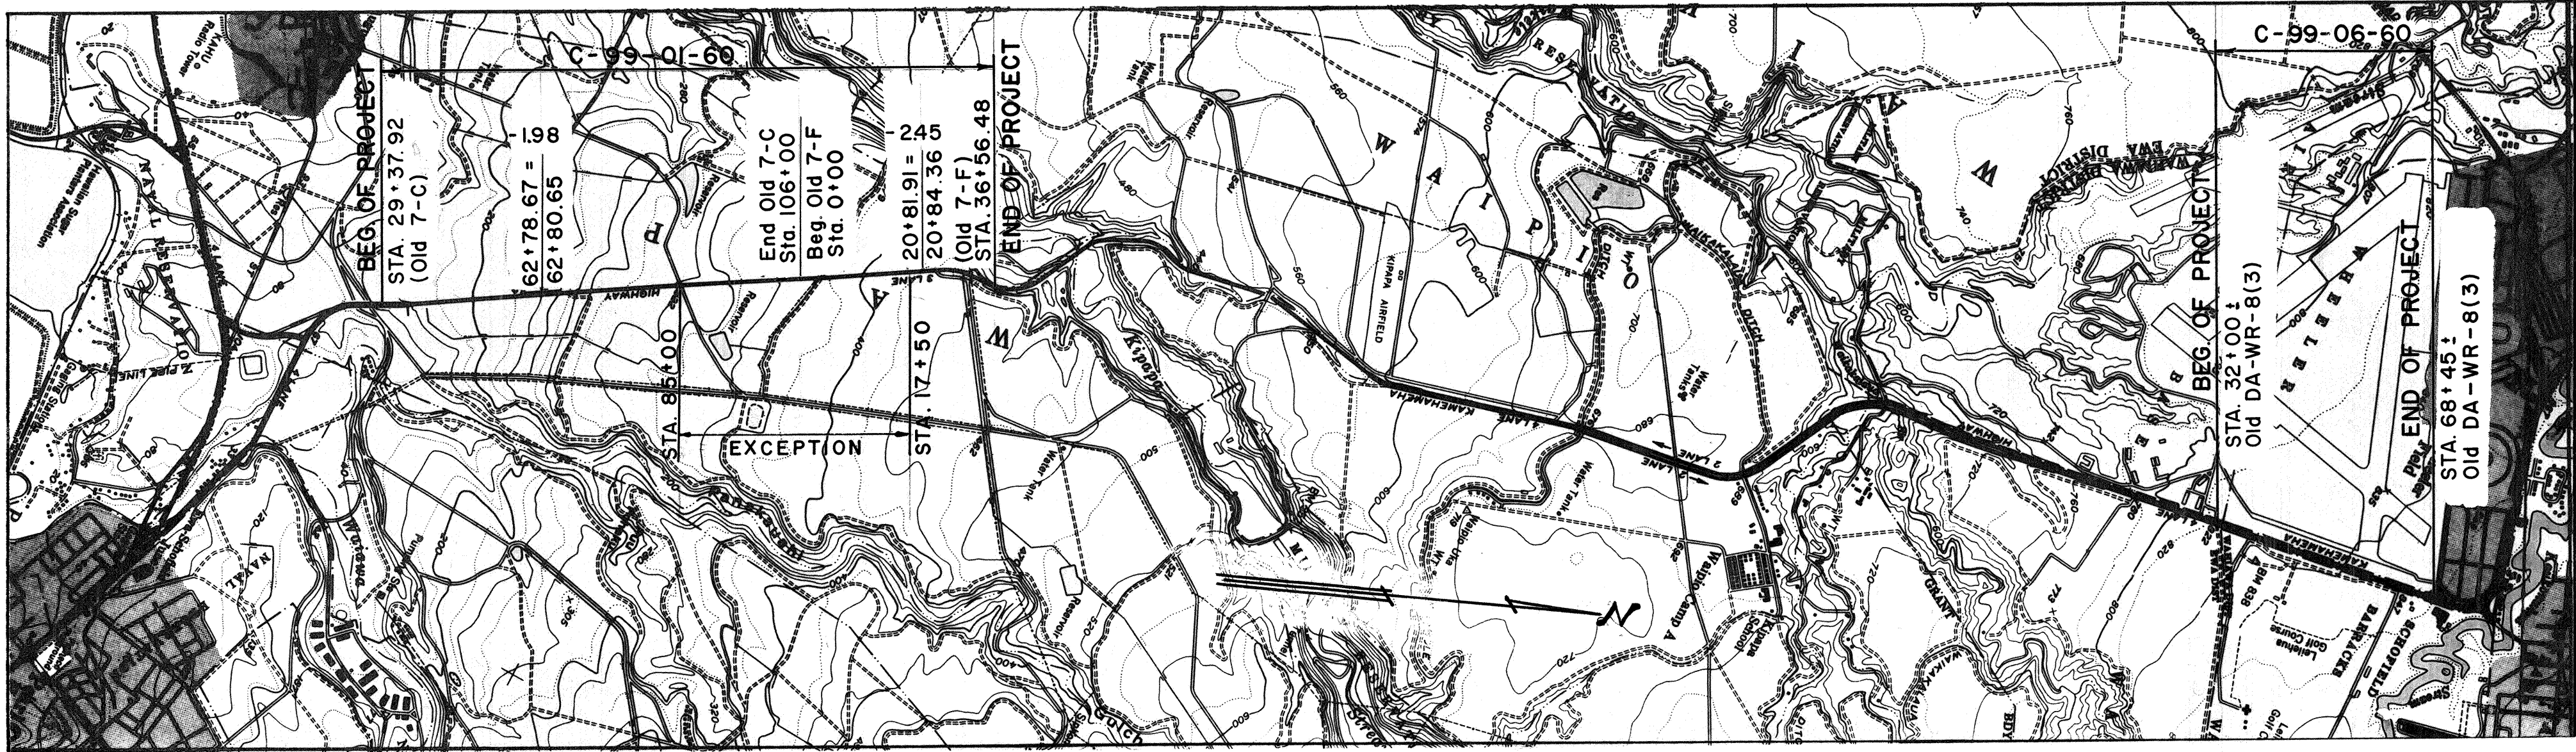

APPROVED: DATE 1/13/61

DIRECTOR OF TRANSPORTATION